
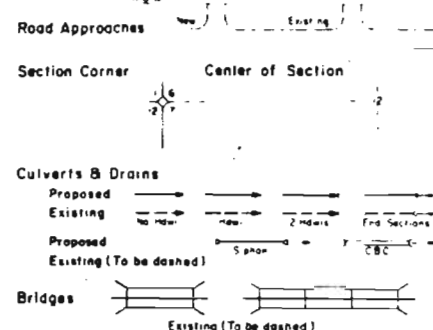
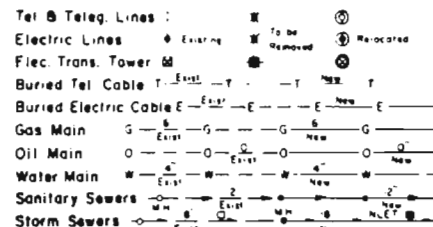
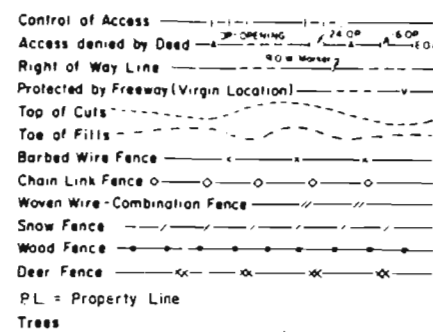


STATE DEPARTMENT OF HIGHWAYS


DIVISION OF HIGHWAYS—STATE OF COLORADO

CONVENTIONAL SIGNS

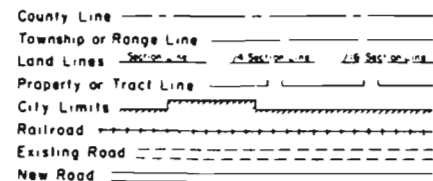

BASIS OF BEARINGS

All bearings referenced to line connecting existing C.D.O.H. Right-Of-Way Markers set opposite stations 13+34.1 and 47+38.8 of C.D.O.H. Project BF 028-2(6), Bearing N 00° 04' 00" W.

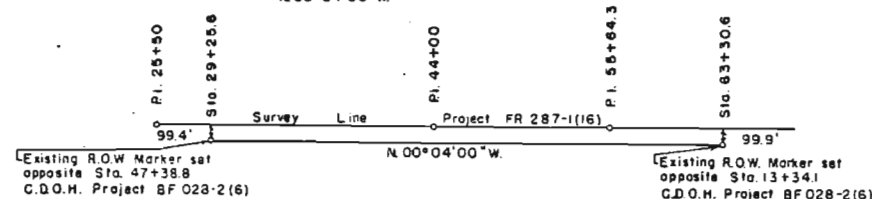

RIGHT OF WAY PLAN OF PROPOSED FEDERAL AID PROJECT NO. STATE HIGHWAY NO. 287 BACA COUNTY RIGHT OF WAY

FR 287-1(16)


SCALE OF ORIGINAL DRAWINGS

PLAN SHEETS 1" = 50'
DETAIL SHEETS 1" =
OWNERSHIP MAPS 1" =

R.O.W. LENGTH OF PROJECT = 2,185' = 0.414 MILES

INDEX OF SHEETS

SHEET NO.	TITLE SHEET
1.	TABULATION OF PROPERTIES
2-2A.	LINE SHEETS
3-4.	

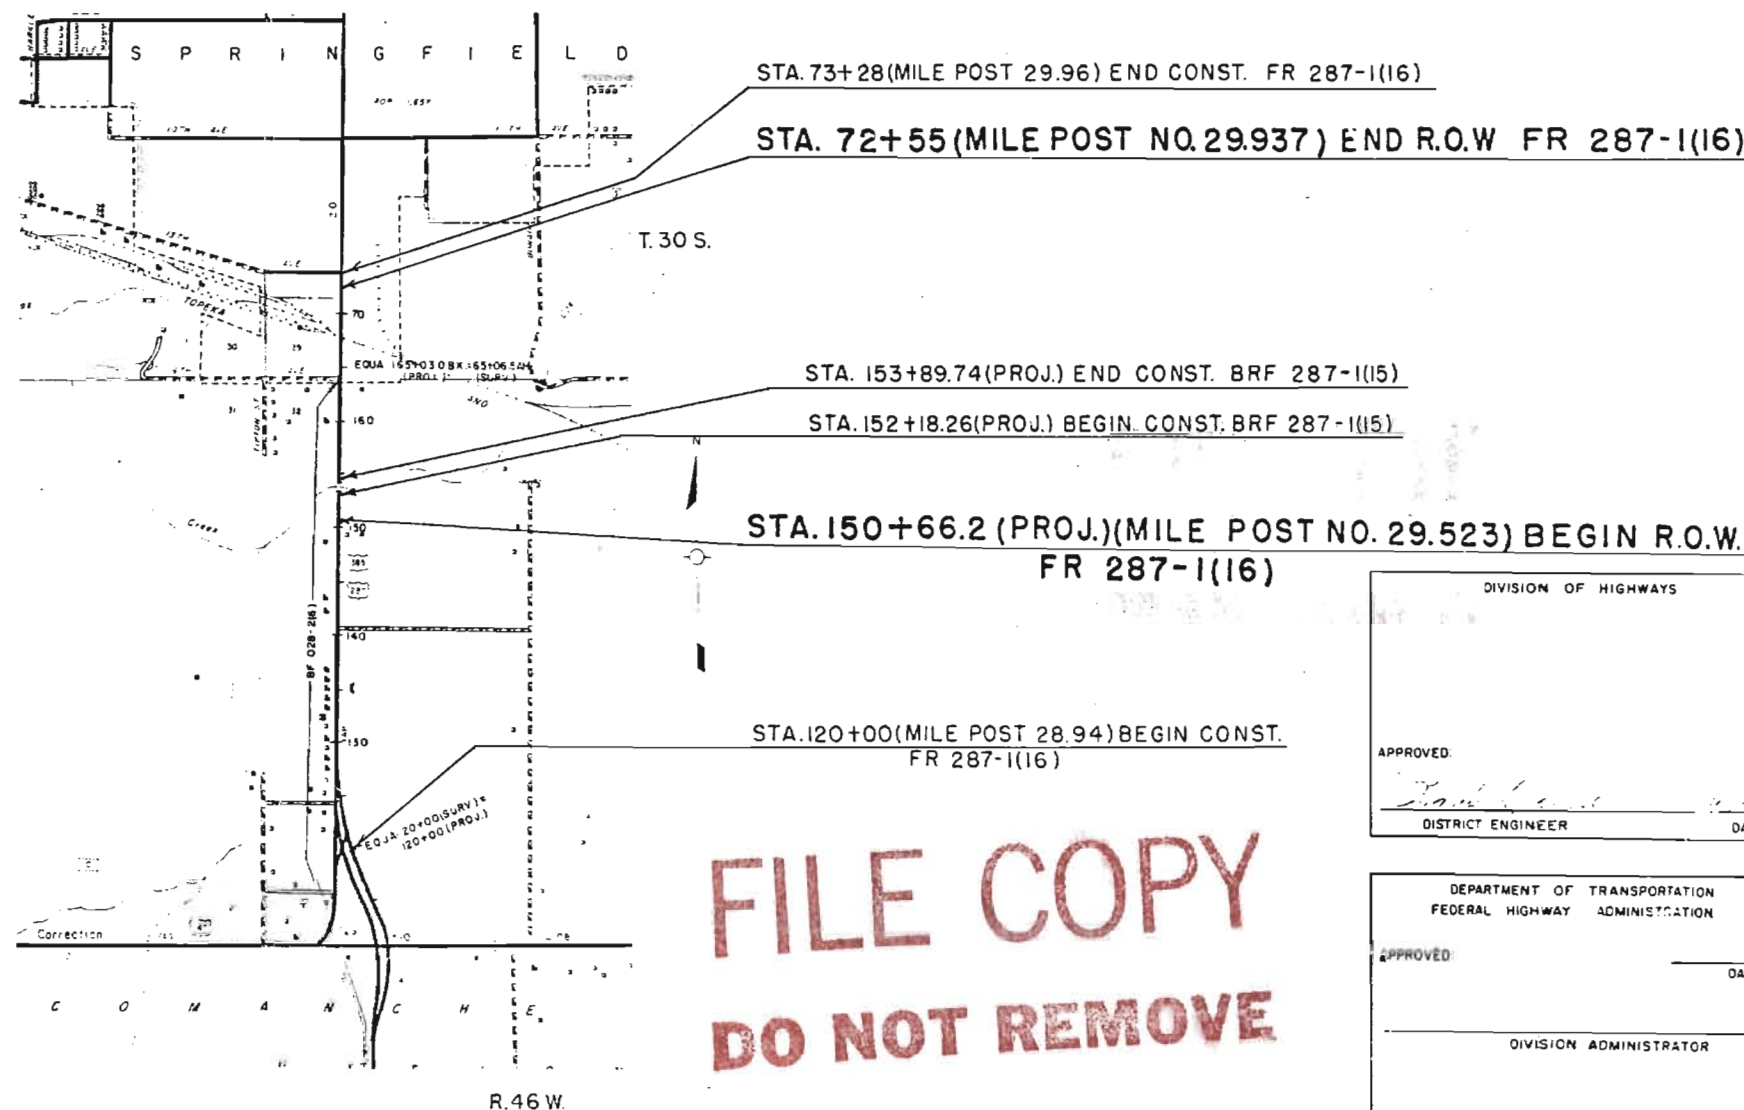

FILE COPY
DO NOT REMOVE

FILE COPY
DO NOT REMOVE

FEDERAL ROAD DIST. NO.	DIVISION	PROJECT NO.	SHEET NO.
VIII	COLORADO	FR 287-1(16)	1

REVISIONS	
10-01-84	Rev Proj. No.

RIGHT OF WAY
JCT. S.H. 160-NORTH

DIVISION OF HIGHWAYS

APPROVED: _____ DATE _____

DISTRICT ENGINEER

DEPARTMENT OF TRANSPORTATION
FEDERAL HIGHWAY ADMINISTRATION

APPROVED: _____ DATE _____

DIVISION ADMINISTRATOR

JCT. S.H. 160-NORTH

PARCEL NO.	OWNER	ADDRESS	LOCATION	AREA IN SQUARE FEET				PARCEL NO.	REMARKS	REVISIONS		
				PARCEL	TO BE ACQUIRED	REMAINDER				10-30-84	ADD TE-2A, TE-2B	J.K.
						LEFT	RIGHT					
			T.30S., R.46W.									
			6TH. P.M.									
TE-1	CHARLES M. SHIPTON and	27634 US. Hwy. 287,	SW 1/4 of NW 1/4 of Sec. 32	4,800	-	-	-	TE-1	For construction			
	MARY SHIPTON A.K.A.	Springfield, Colo. 81073							of a road approach.			
	MARY M SHIPTON, HIS WIFE, J.T.											
TE-2A	RICHARD L. ROBBINS and		SW 1/4 Sec. 29	1,200	-	-	-	TE-2A	For construction of road approach.			
	CHERI L. ROBBINS, J.T.											
TE-2B	RICHARD L. ROBBINS and	540 East 6th.	SW 1/4 Sec. 29	600	-	-	-	TE-2B	For construction of road approach.			
	CHERI L. ROBBINS, J.T.	Springfield, Colo. 81073										
TE-2Rev	RICHARD L. ROBBINS and		SW 1/4 Sec. 29	94	-	-	-	TE-2Rev	For construction of a temporary road detour.			
	CHERI L. ROBBINS, J.T.											
TE-3	The ATCHISON, TOPEKA	402 Santa Fe Ave.,	SW 1/4 SEC. 29	9,970	-	-	-	TE-3	For construction of road approach and			
	And SANTA FE RAILWAY CO.	La Junta, Colo. 81050							a temporary detour road.			
PE-4	The ATCHISON, TOPEKA		SW 1/4 SEC. 29	9,653	-	-	-	PE-4	For construction and maintenance of a			
	And SANTA FE RAILWAY CO.								drainage facility.			
PE-5	The ATCHISON, TOPEKA		SW 1/4 SEC. 29	2,895	-	-	-	PE-5	For construction and maintenance of a			
	And SANTA FE RAILWAY CO.								drainage facility.			
TE-6	RUTH SUHLER, CARL G.	401 MAIN ST.	SW 1/4 SEC. 29	5,192	-	-	-	TE-6	For construction of a road approach and			
	SUHLER and JAY D. SUHLER,	Springfield, Colo. 81073							a temporary detour road.			
	CARL H. SUHLER(Dec.), J.T.											
	1/2 Interest											
TE-7	BACA COUNTY AGRICULTURE	Box 57	SW 1/4 SEC. 29	1,000	-	-	-	TE-7	For construction of a road approach.			
	ASSOCIATION	Springfield, Colo. 81073										
	1/2 Interest											
	BERNARD & HAZEL NEILL											

DIVISION OF HIGHWAYS
 PROJECT NO. 287-1(16)
 SHEET NO. 24
 RIGHT OF WAY
 JCT. S.H. 160 - NORTH

[illegible]

