

STATE DEPARTMENT OF HIGHWAYS

DIVISION OF HIGHWAYS—STATE OF COLORADO

CONVENTIONAL SIGNS

- County Line
- Township or Range Line
- Land Lines
- Property or Tract Line
- City Limits
- Railroad
- Existing Road
- New Road
- Notice of Access Control
- Control of Access
- Access denied by Deed
- Right of Way Line
- Protected by Freeway (Vign Location)
- Top of Cuts
- Top of Kila
- Barbed Wire Fence
- Chain Link Fence
- Woven Wire Combination Fence
- Snow Fence
- Wood Fence
- Deer Fence
- All Property Line
- Trees

- To B Tang Lines
- Electric Lines
- Excavation Trench
- Buried Electric Cable
- Gas Main
- Oil Main
- Water Main
- Sanitary Sewers
- Storm Sewers

- Road Approaches
- Section Corner
- Center of Section

- Culverts & Drains
- Proposed
- Existing
- Proposed
- Existing To be destroyed

- Bridges
- Existing To be destroyed

RIGHT OF WAY PLAN OF PROPOSED

FEDERAL AID PROJECT NO. FR 287-2(8)

STATE HIGHWAY NO. 287

PROWERS COUNTY

RIGHT OF WAY

SCALE OF ORIGINAL DRAWINGS

PLAN SHEETS 17x100'
DETAIL SHEETS 17x100'
OWNERSHIP MAPS 17x100'

ROW LENGTH OF PROJECT = 4,508' 0.854 MILES

FEDERAL ROAD DIST. NO.	SECTION	PROJECT NO.	SHEET NO.
	COLORADO		
RIGHT OF WAY			REVISIONS
SH 80 (MILE JUNCTION NORTH)			

SET #1 COLORED

INDEX OF SHEETS

Sheet No.


- 1 TITLE SHEET
- 2 TABULATION OF PROPERTIES
- 3-5 PLAN SHEETS

STA. 239+00 (MILE POST 88.02) END CONST.
FR 287-2(8)

STA. 139+29.2 (MILE POST 88.02) END R.O.W.
FR 287-2(8)

STA. 94+21 (MILE POST 87.16) BEGIN R.O.W.
FR 287-2(8)

STA. 44+00 (MILE POST 86.2) BEGIN CONST.
FR 287-2(8)

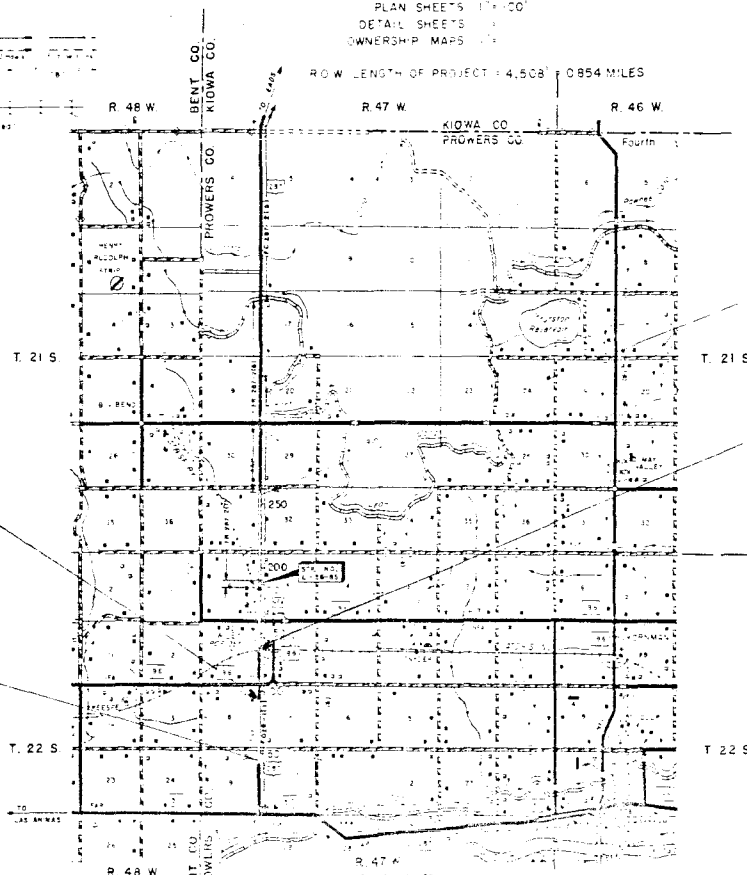

DIVISION OF HIGHWAYS	
APPROVED	DATE
CHIEF ENGINEER	
DEPARTMENT OF TRANSPORTATION FEDERAL HIGHWAY ADMINISTRATION	
LOCATED	DATE
DIVISION ADMINISTRATOR	

R.O.W. TABULATION OF PROPERTIES IN PROWERS

COUNTY

S.H. NO. 287

PERSONAL NON-REVENUE NO.	DIVISION	PROJECT NO.	SHEET NO.
302	COLORADO	FR 287-2(8)	2
RIGHT OF WAY		S.H. 50	
(WILEY JUNCTION-NORTH)			

PARCEL NO.	OWNER	ADDRESS	LOCATION	AREA IN ACRES				PARCEL NO.	REMARKS	WILEY JUNCTION-NORTH		
				PARCEL	TO BE ACQUIRED	REMAINDER				REVISIONS		
						LEFT	RIGHT					
			T.22S., R. 47W., 6th PM.									
TE-1	VERN L. ALLMENDINGER & OMA K. ALLMENDINGER, J.T.	2415 N. Logan Ave. Colo. Springs or 401 Tustin Ave. Apt. D Anaheim, Calif. 92806	NE 1/4 of NE 1/4 SEC. 18	0.01	-	-	-	TE-1	For Const. of Irrigation Facility			
TE-2	DONALD LEE ULLOM & ELISABETH A. ULLOM, J.T.	3 Ullom Addn. Wiley, Colorado 81092	SW 1/4, SEC. 8 Tract "K" Wiley Gardens	0.02	-	-	-	TE-2	For Const. Drainage Facility			
TE-3	ED D. JAGERS ELLENDAL E JAGERS	Wiley, Colorado 81092	NW 1/4 of NW 1/4 SEC. 17	0.02	-	-	-	TE-3	For Const. of Drainage Facility			
4 Rev.	THE ATCHISON, TOPEKA & SANTA FE RAILWAY CO.	402 Santa Fe Ave. La Junta, Colorado 81050	NE 1/4 of SE 1/4 SEC. 7	1.382	-			4 Rev.				
TE-4	THE ATCHISON, TOPEKA & SANTA FE RAILWAY CO.		SE 1/4 SEC. 7	0.01	-	-	-	TE-4	For Const. of Irrigation Facility			
4A	DELETED							4A				
TE-4A	THE ATCHISON, TOPEKA & SANTA FE RAILWAY CO.		W 1/2 SEC. 8	0.05	-	-	-	TE-4A	For Const. of Drainage Facility			
4B	DELETED							4B				
TE-5	J. ROBERT COLVIN & DORIS MAE COLVIN, J.T.	403 Main St. Wiley, Colorado 81092	SE 1/4 of NE 1/4 SEC. 7	0.01	-	-	-	TE-5	For Const. of Irrigation Facility			

FEDERAL NO.	SECTION	PROJ. NO.	SHEET NO.	TOTAL SHEETS
10	COLORADO	100-1-1-1	1	1


RIGHT OF WAY
SH 60
WILEY JUNCTION-NORTH

REVISIONS		

Original Scale 1"=100'



TE-1 VERN L. ALLVENDINGER AND
ONA K. ALLVENDINGER, JT.


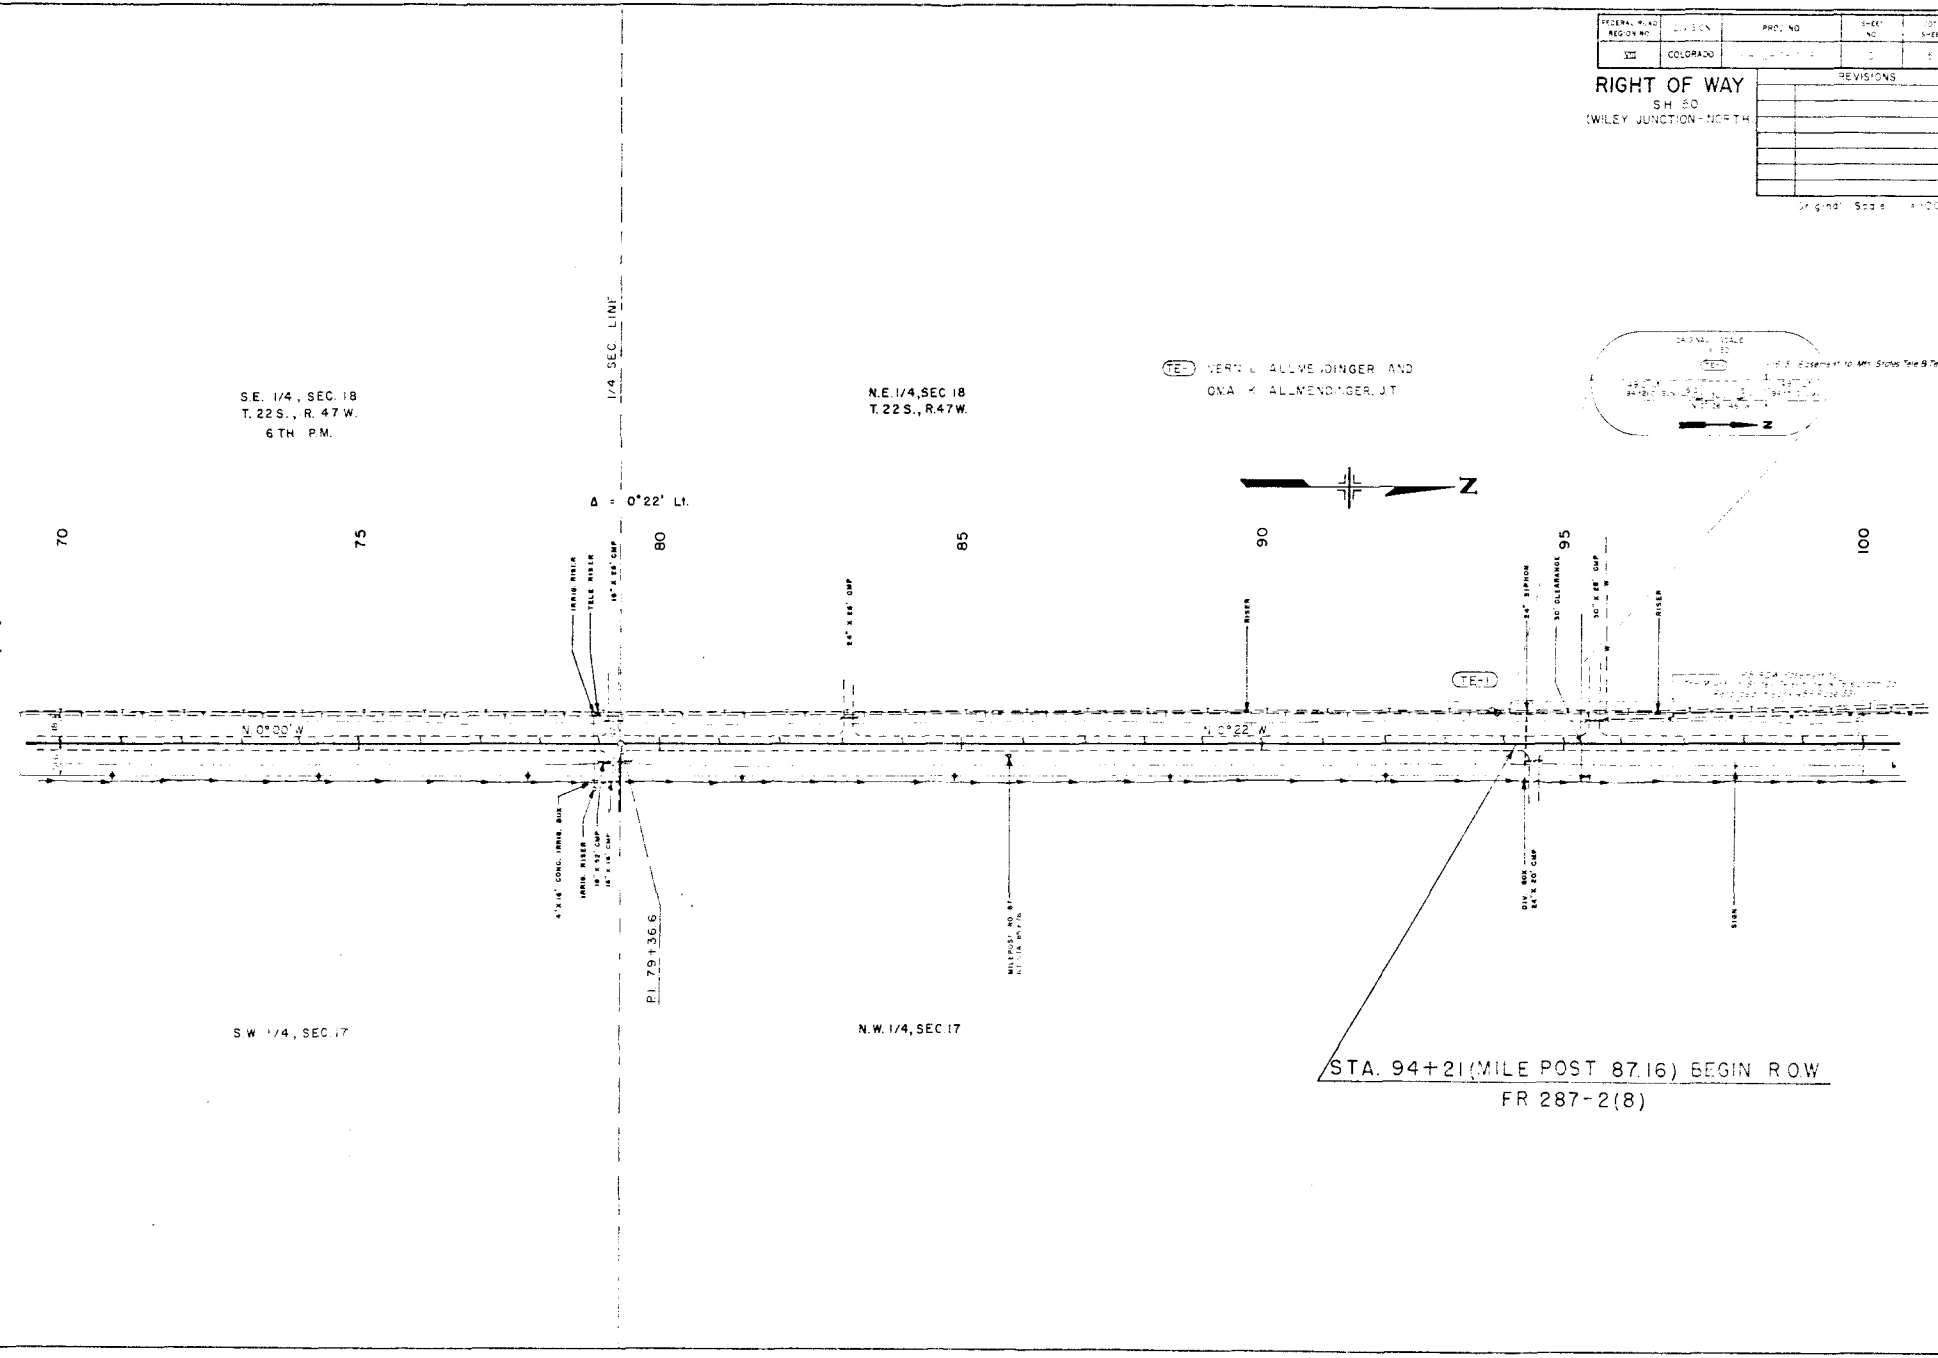


FEDERAL ROAD DISTRICT	COUNTY	PROJECT NO.	SHEET NO.	TOTAL SHEETS
10	COLORADO	PR 12740-4	4	5


RIGHT OF WAY
SH 50
(WILEY JUNCTION-NORTH)

REVISIONS

DATE: 8-28-01

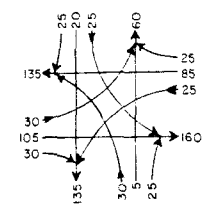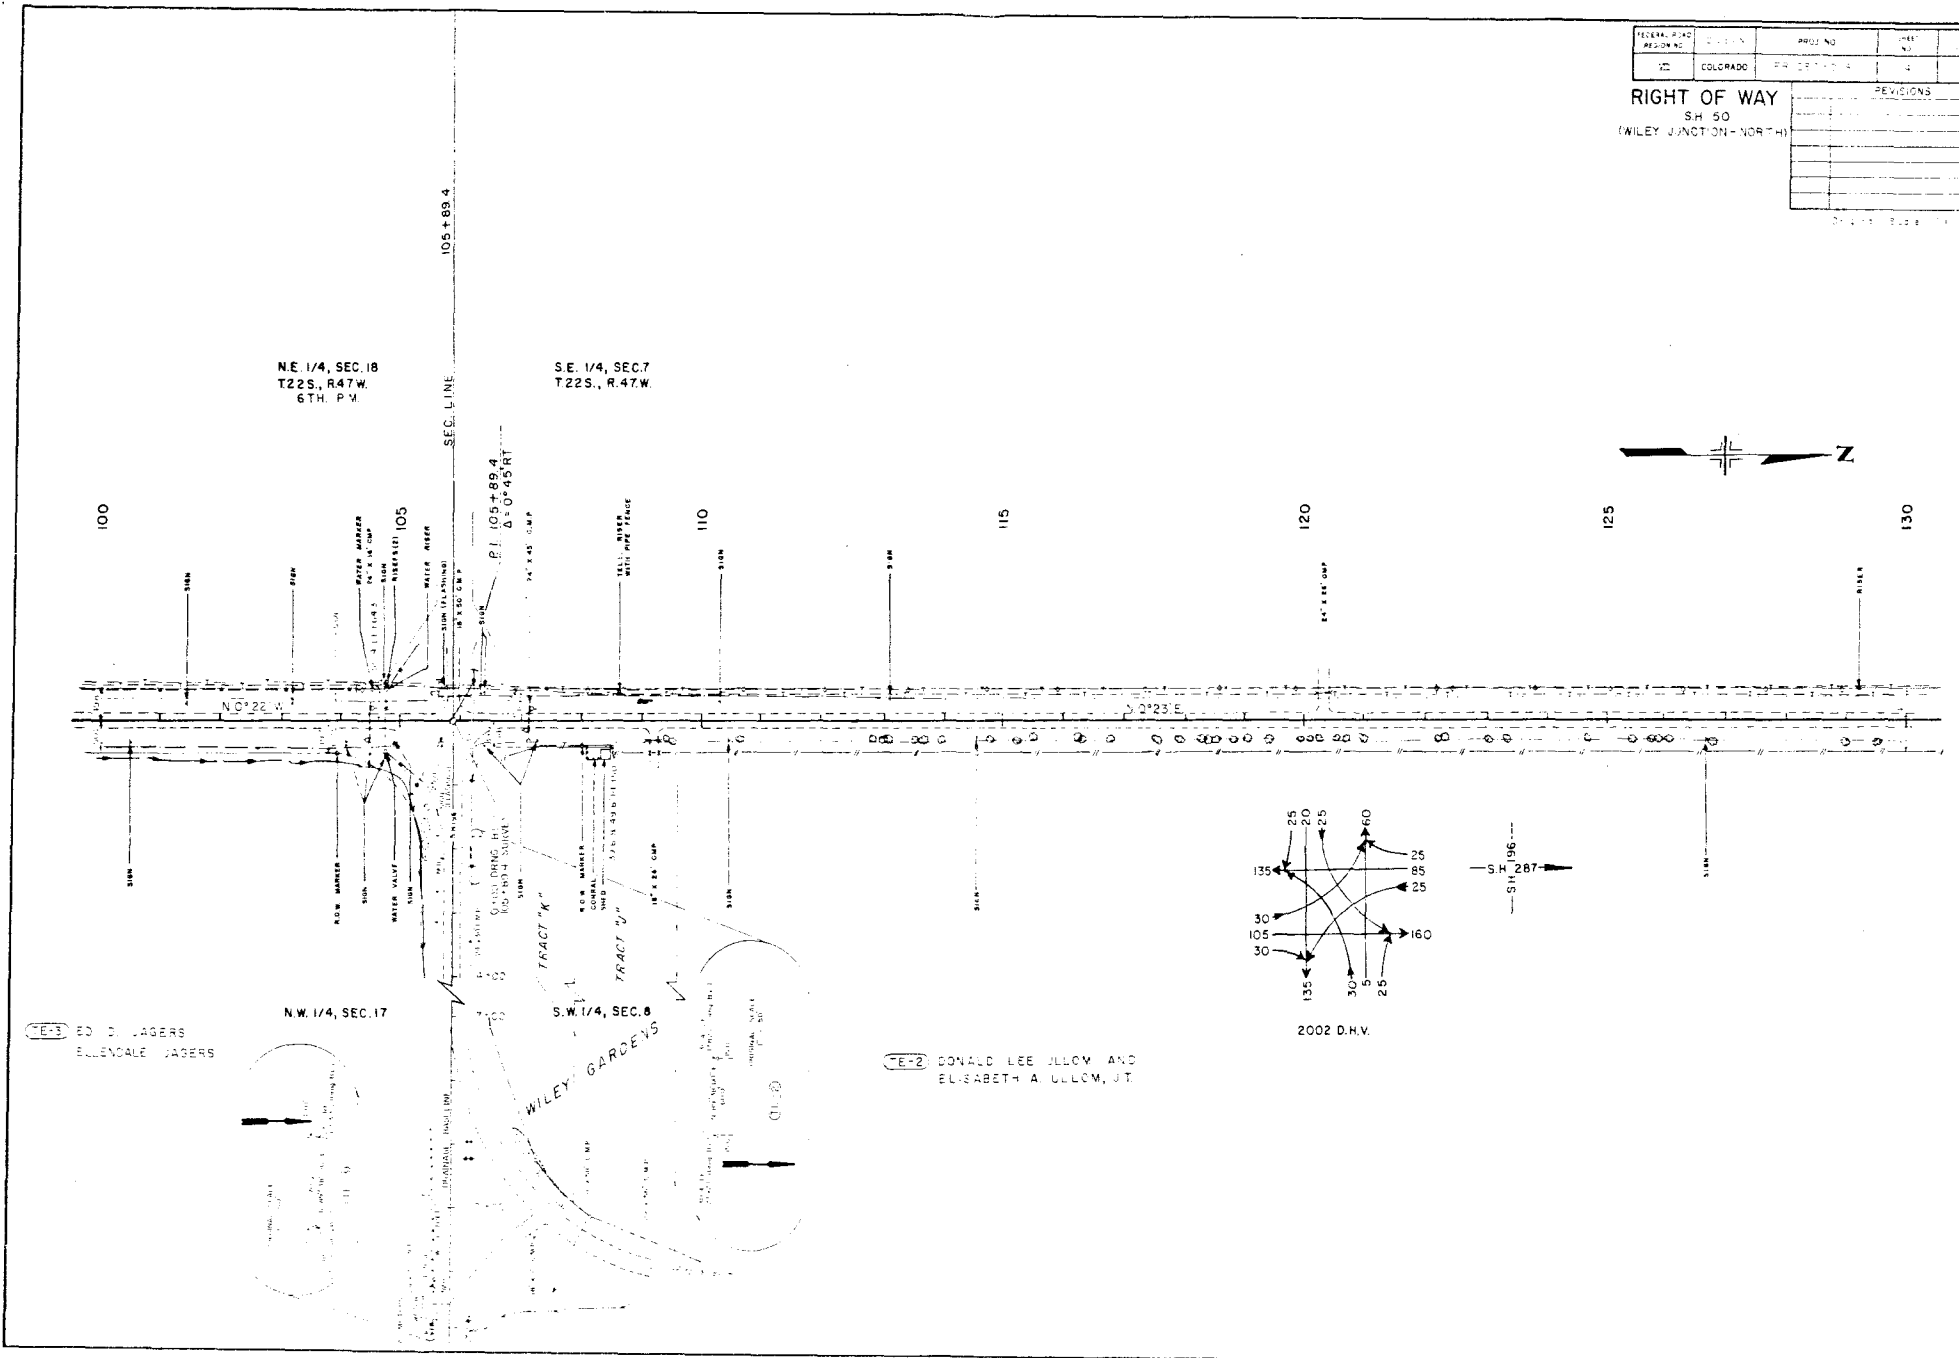

2002 D.H.V.

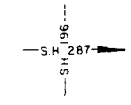

E-1 ED D. JAGERS
BULEYDALE JAGERS

E-2 DONALD LEE JULLOV AND
ELIZABETH A. JULLOV, JT.

REVISIONS		

S. 89° 25' 18" W (Calc.)

