

STATE DEPARTMENT OF HIGHWAYS

DIVISION OF HIGHWAYS—STATE OF COLORADO

CONVENTIONAL SIGNS

County Line
Township or Range Line
Land Lines
Property or Tract Line
City Limits
Railroad
Existing Road
New Road

Control of Access
Access denied by Deed
Right of Way Line
Protected by Freeway (Virgin Location)
Top of Cuts
Toe of Fills
Barbed Wire Fence
Chain Link Fence
Woven Wire-Combination Fence
Snow Fence
Wood Fence
Deer Fence

Trees
Deciduous
Coniferous

Tel & Teleg. Lines
Electric Lines
Elec. Trans. Tower
Buried Tel Cable
Buried Electric Cable
Gas Main
Oil Main
Water Main
Sanitary Sewers
Storm Sewers

Road Approaches
Section Corner
Center of Section

Culverts & Drains
Proposed
Existing
Proposed
Existing (To be dashed)

Bridges
Existing (To be dashed)


RIGHT OF WAY PLAN OF PROPOSED FEDERAL AID PROJECT NO. FR 385-2(2) STATE HIGHWAY NO. 385 SEDGWICK COUNTY

RIGHT OF WAY

SCALE OF ORIGINAL DRAWINGS

PLAN SHEETS 1" = 100'
DETAIL SHEETS 1" =
OWNERSHIP MAPS 1" = 400'

R.O.W. LENGTH OF PROJECT = 0.133 mi.

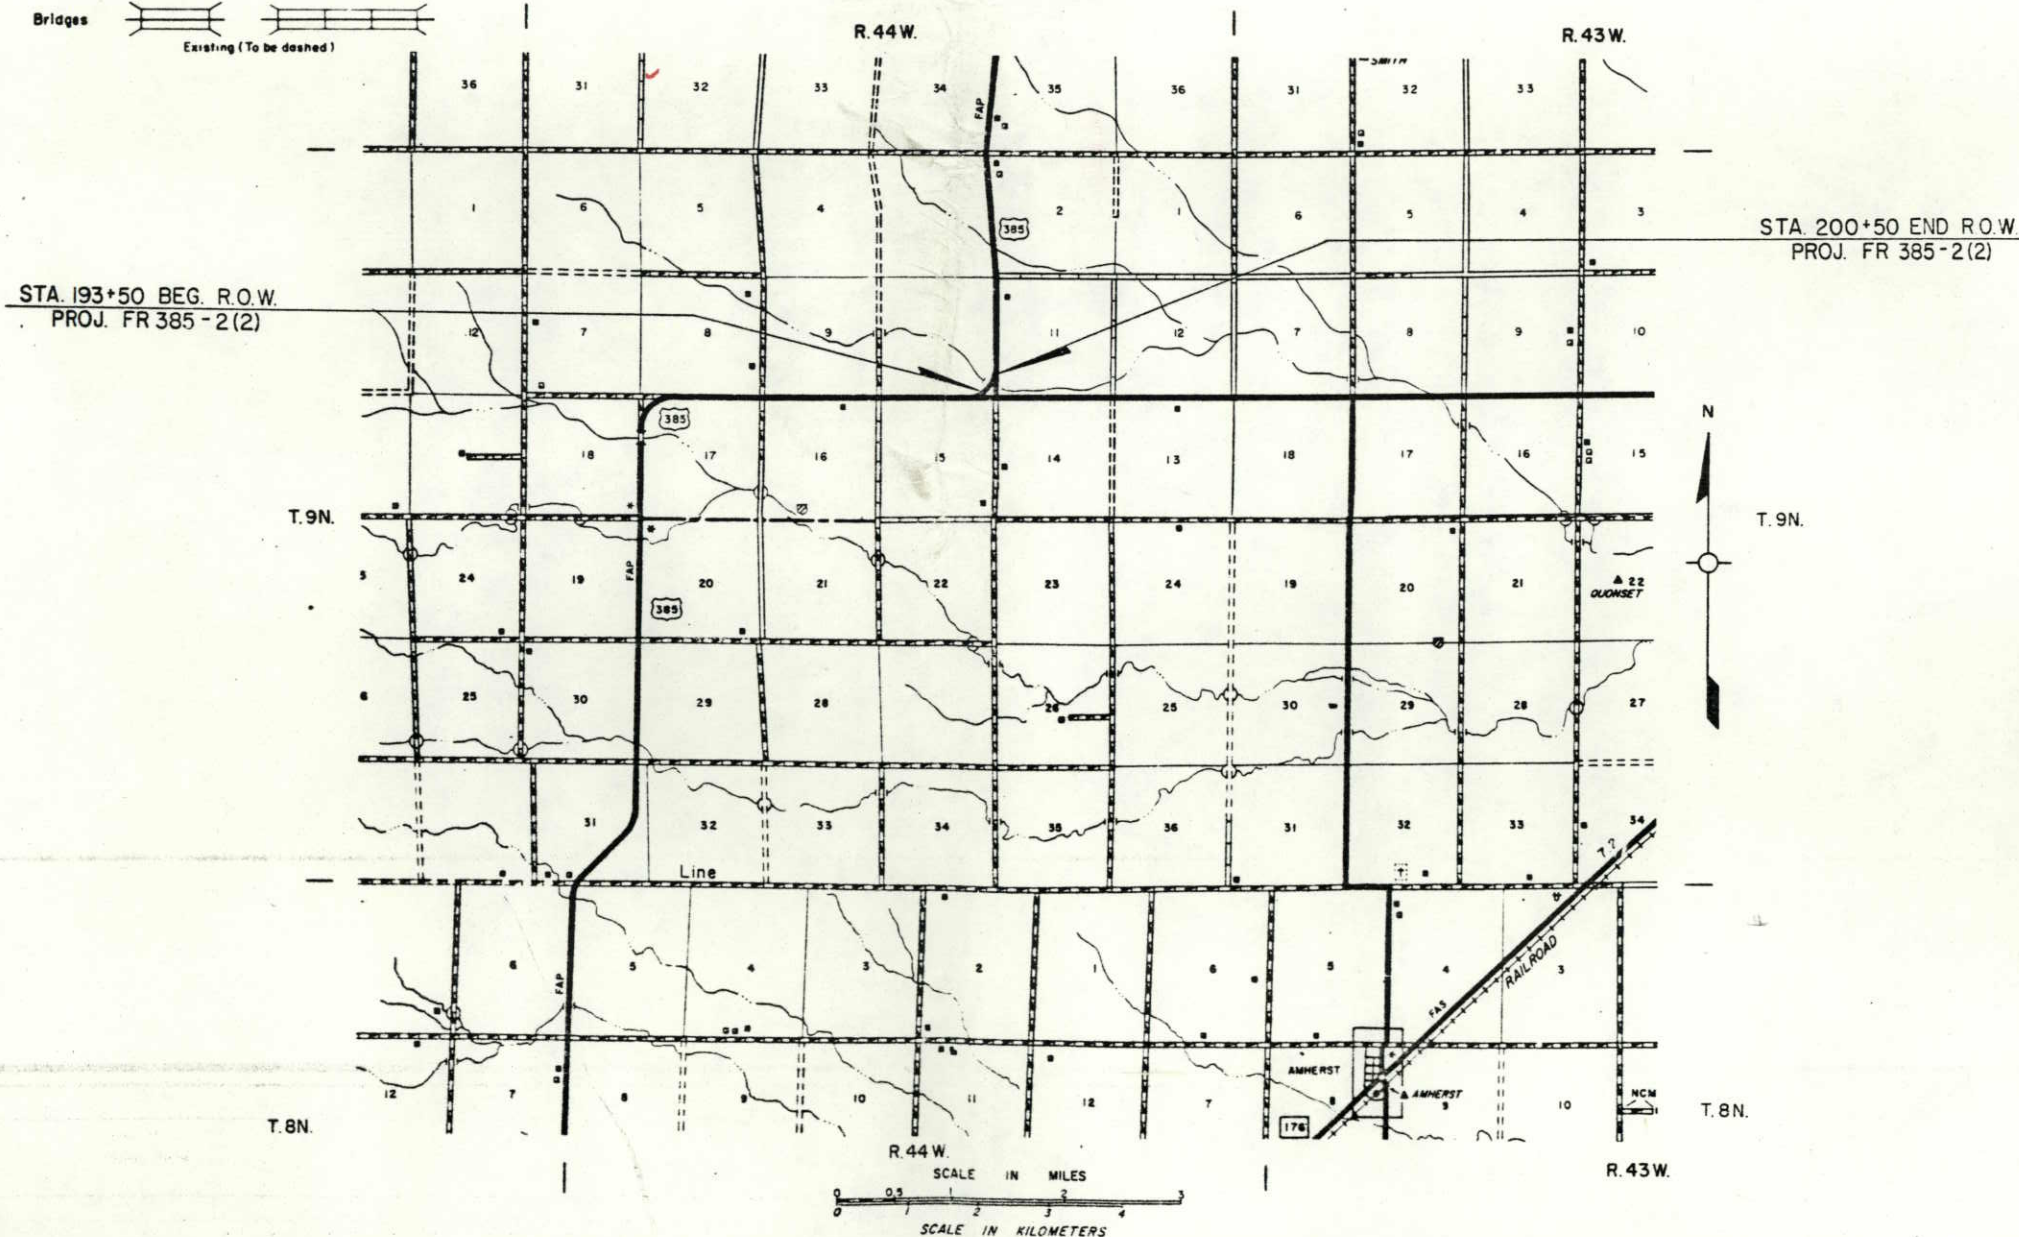

FEDERAL ROAD REGION NO.	DIVISION	PROJECT NO.	SHEET NO.
VIII	COLORADO	FR 385-2(2)	1
REVISIONS			

RIGHT OF WAY
NORTH OF HOLYOKE

INDEX OF SHEETS

1. TITLE SHEET
2. TABULATION OF PROPERTIES
3. PLAN SHEET
4. OWNERSHIP MAP

DIVISION OF HIGHWAYS

APPROVED: *[Signature]* 4/3/54
DISTRICT ENGINEER DATE

DEPARTMENT OF TRANSPORTATION
FEDERAL HIGHWAY ADMINISTRATION

APPROVED: _____ DATE _____
DIVISION ADMINISTRATOR

[illegible]

T.9N., R.44 W., 6th P.M.

FEDERAL ROAD REGION NO.	DIVISION	PROJ. NO.	SHEET NO.	TOTAL SHEETS
III	COLORADO	FR 385-2(2)	3	4

RIGHT OF WAY NORTH OF HOLYOKE	
REVISIONS	

Sta. 211+00~End FR 385-2(2)=
M.P. 295.045 = STA. 326+94 on S 0001(3)
(Construction)

$\Delta = 90^{\circ} 02' 30''$ L.I.
 $T_s = 1560.22'$
 $E_s = 596.63'$
 $\Delta_c = 80^{\circ} 02' 30''$
 $D_c = 4^{\circ} 00'$
 $T_c = 1202.81'$
 $L_c = 2001.04'$
 $R_c = 1432.39'$
 $\theta_s = 5^{\circ} 00'$
 $L_s = 250'$
 $L.T. = 166.73'$
 $S.I. = 83.39'$
 $e = 0.077'/ft.$
 $M.Q.S. = 60$ M.P.H.
 $S.S.D. =$

1 EUNICE PROTTSMAN
SE 4 SEC. 10

Sta. 182+00~Begin FR 385-2(2) =
M.P. 294.49% = STA. 555+94 on S 0001(3)
(Construction)

Baseline Tie

WILLIAM HOWARD PETERSON &
ELSIE R. PETERSON J.T.

NE 4 SEC. 15

IRMA E. GLANCY ET. AL.
SW 4 SEC. 11

UTILITIES

Electric~ Highline Electric Co.
Holyoke Co.

Buried cable~ Independent Telephone Co.
Venango, Neb.

[illegible]