

COLORADO
DEPARTMENT OF HIGHWAYS

PLAN AND PROFILE OF PROPOSED
FEDERAL AID PROJECT NO. F 001-1(20)
STATE HIGHWAY NO. 4
GARFIELD COUNTY
RIGHT OF WAY

FEDERAL ROAD REGION NO.	DIVISION	PROJECT NO.	SHEET NO.
9	COLORADO	F 001-1(20)	1

REVISIONS		
10-6-65	Index of Sheet	GM


RIGHT OF WAY
RIFLE-SILT

INDEX OF SHEETS

TITLE SHEET
TABULATION OF PROPERTIES SHEET
ALIGNMENT PLAN AND PROFILE SHEET



SHEET NO. 1
2
2A
3

CONVENTIONAL SIGNS

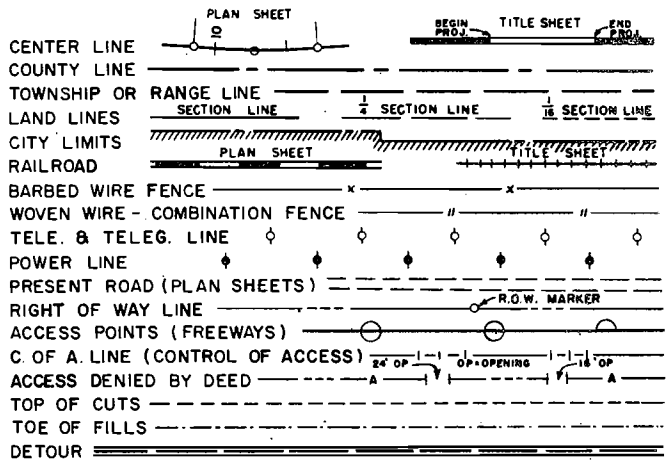

SCALES OF ORIGINAL DRAWINGS

ON PLAN, 1 IN. = 100 FT.
ON PROFILE, 1 IN. = 100 FT. HORIZONTAL
1 IN. = 10 FT. VERTICAL
GRADE LINE ON PROFILE IS SHOWN AS GRADE OF FINISHED ROAD
LENGTH OF PROJECT = 0.056 MILES (R.O.W.)

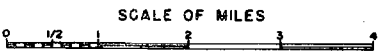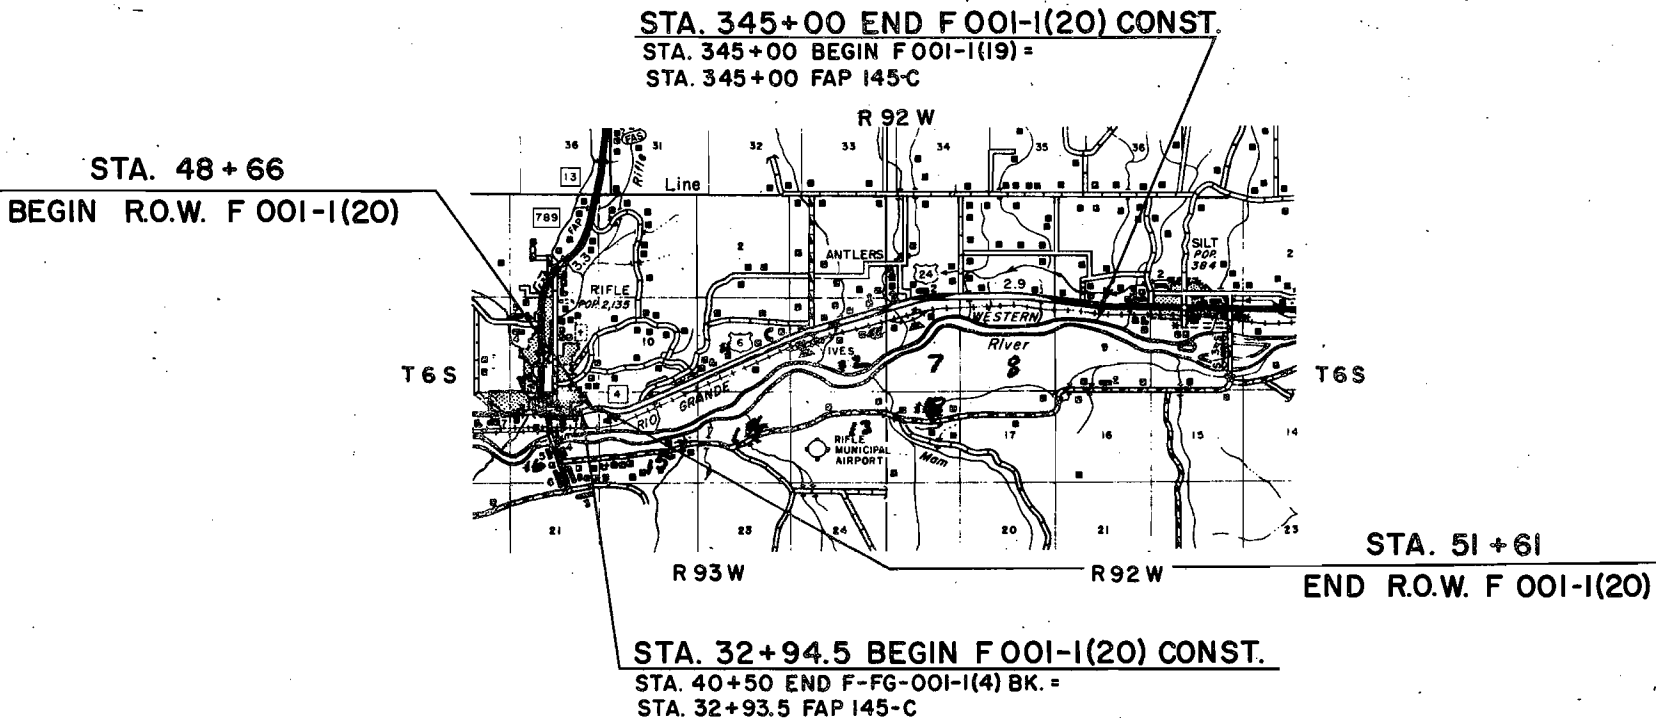


RIGHT OF WAY RIFLE - SILT[illegible]

FEDERAL ROAD REGION NO.	DISTRICT	PROJ. NO.	SHEET NO.	TOTAL SHEETS
9	COLORADO	FOOI-1 (20)	2A	

REVISIONS		
10-6-65	New Sheet-- 2A	G.M.

RIGHT OF WAY
RIFLE-SILT

NE 1/4, Sec. 16
T. 6 S., R. 93 W.

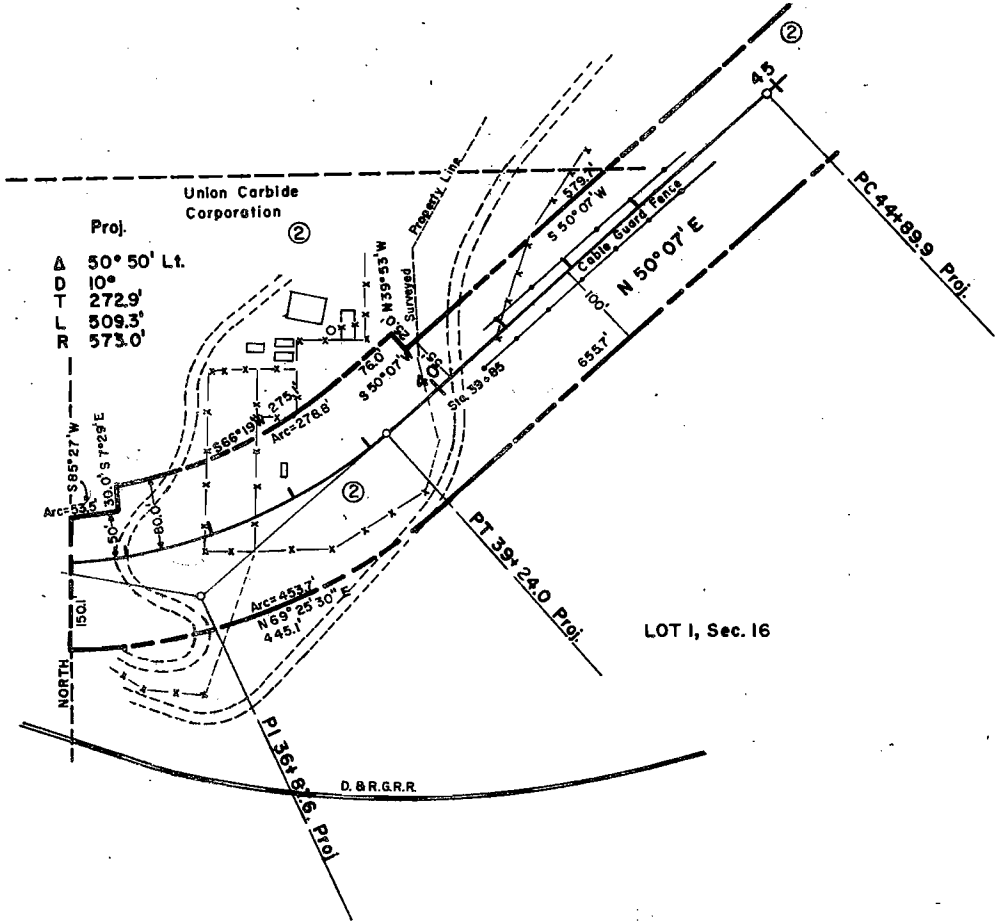

PLAN
NOTE: ANY CHANGES
TO BE MADE MUST BE
MADE BY THE ENGINEER

PROFILE
NOTE: GRADES CHECKED
BY THE ENGINEER
AND NOTED IN THE
FIELD

T.6 S., R.93 W.

FED. ROAD DIST. NO.	DIVISION	PROJ. NO.	SHEET NO.	TOTAL SHEETS
9	COLO.	F 001-1 (22)	3	

REVISIONS	
10-6-55	New Sheet- 2A

RIGHT OF WAY
RIFLE - SILT

