

FED. ROAD DIST. NO.	STATE	PROJ. NO.	SHEET NO.
3	COLO.	SECTION 4 PATROL 19	1

[illegible]

PK 18 1962


T. 21 S. R. 62 W.


Rev. 12-18-70 Added Access Open Sta. 694+50 D.J.F.

FED. ROAD DIVISION NO.	DISTRICT	PROJECT NUMBER	SHEET NO.	TOTAL SHEETS
9	COLO.	F 001-4 (2)	10	

RIGHT OF WAY

Rev. 11-22-54 T.L.K.

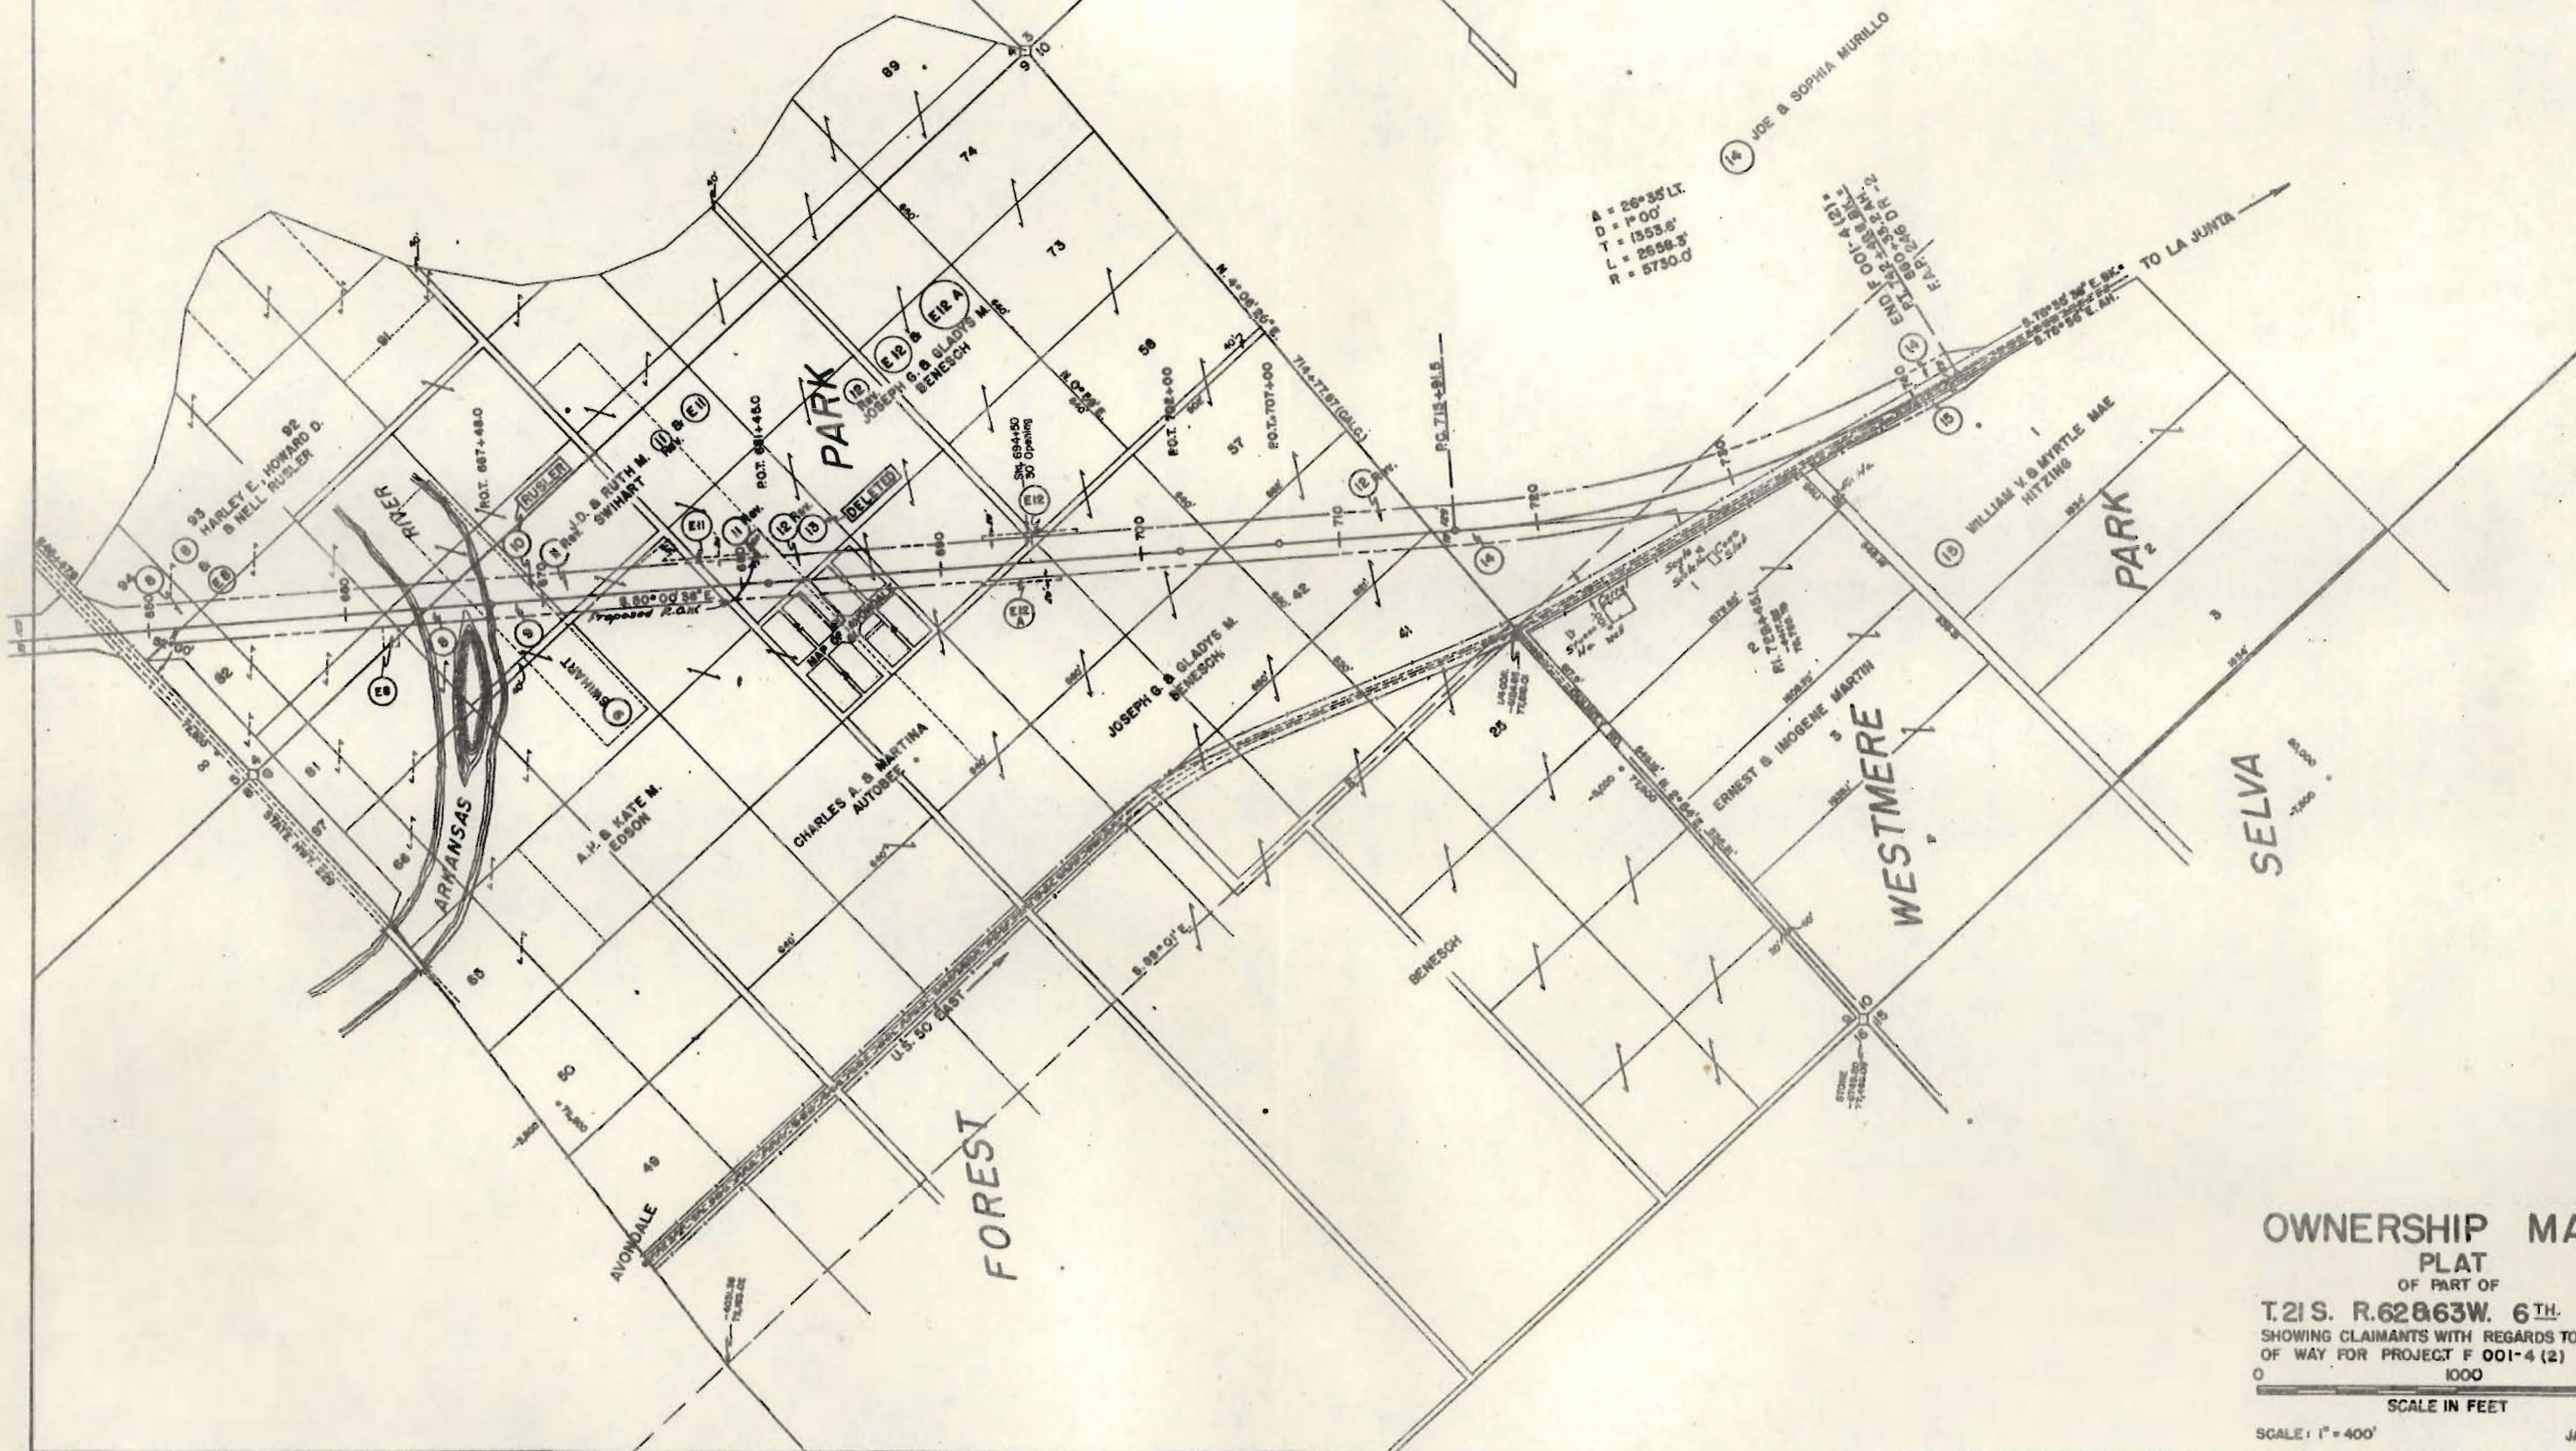

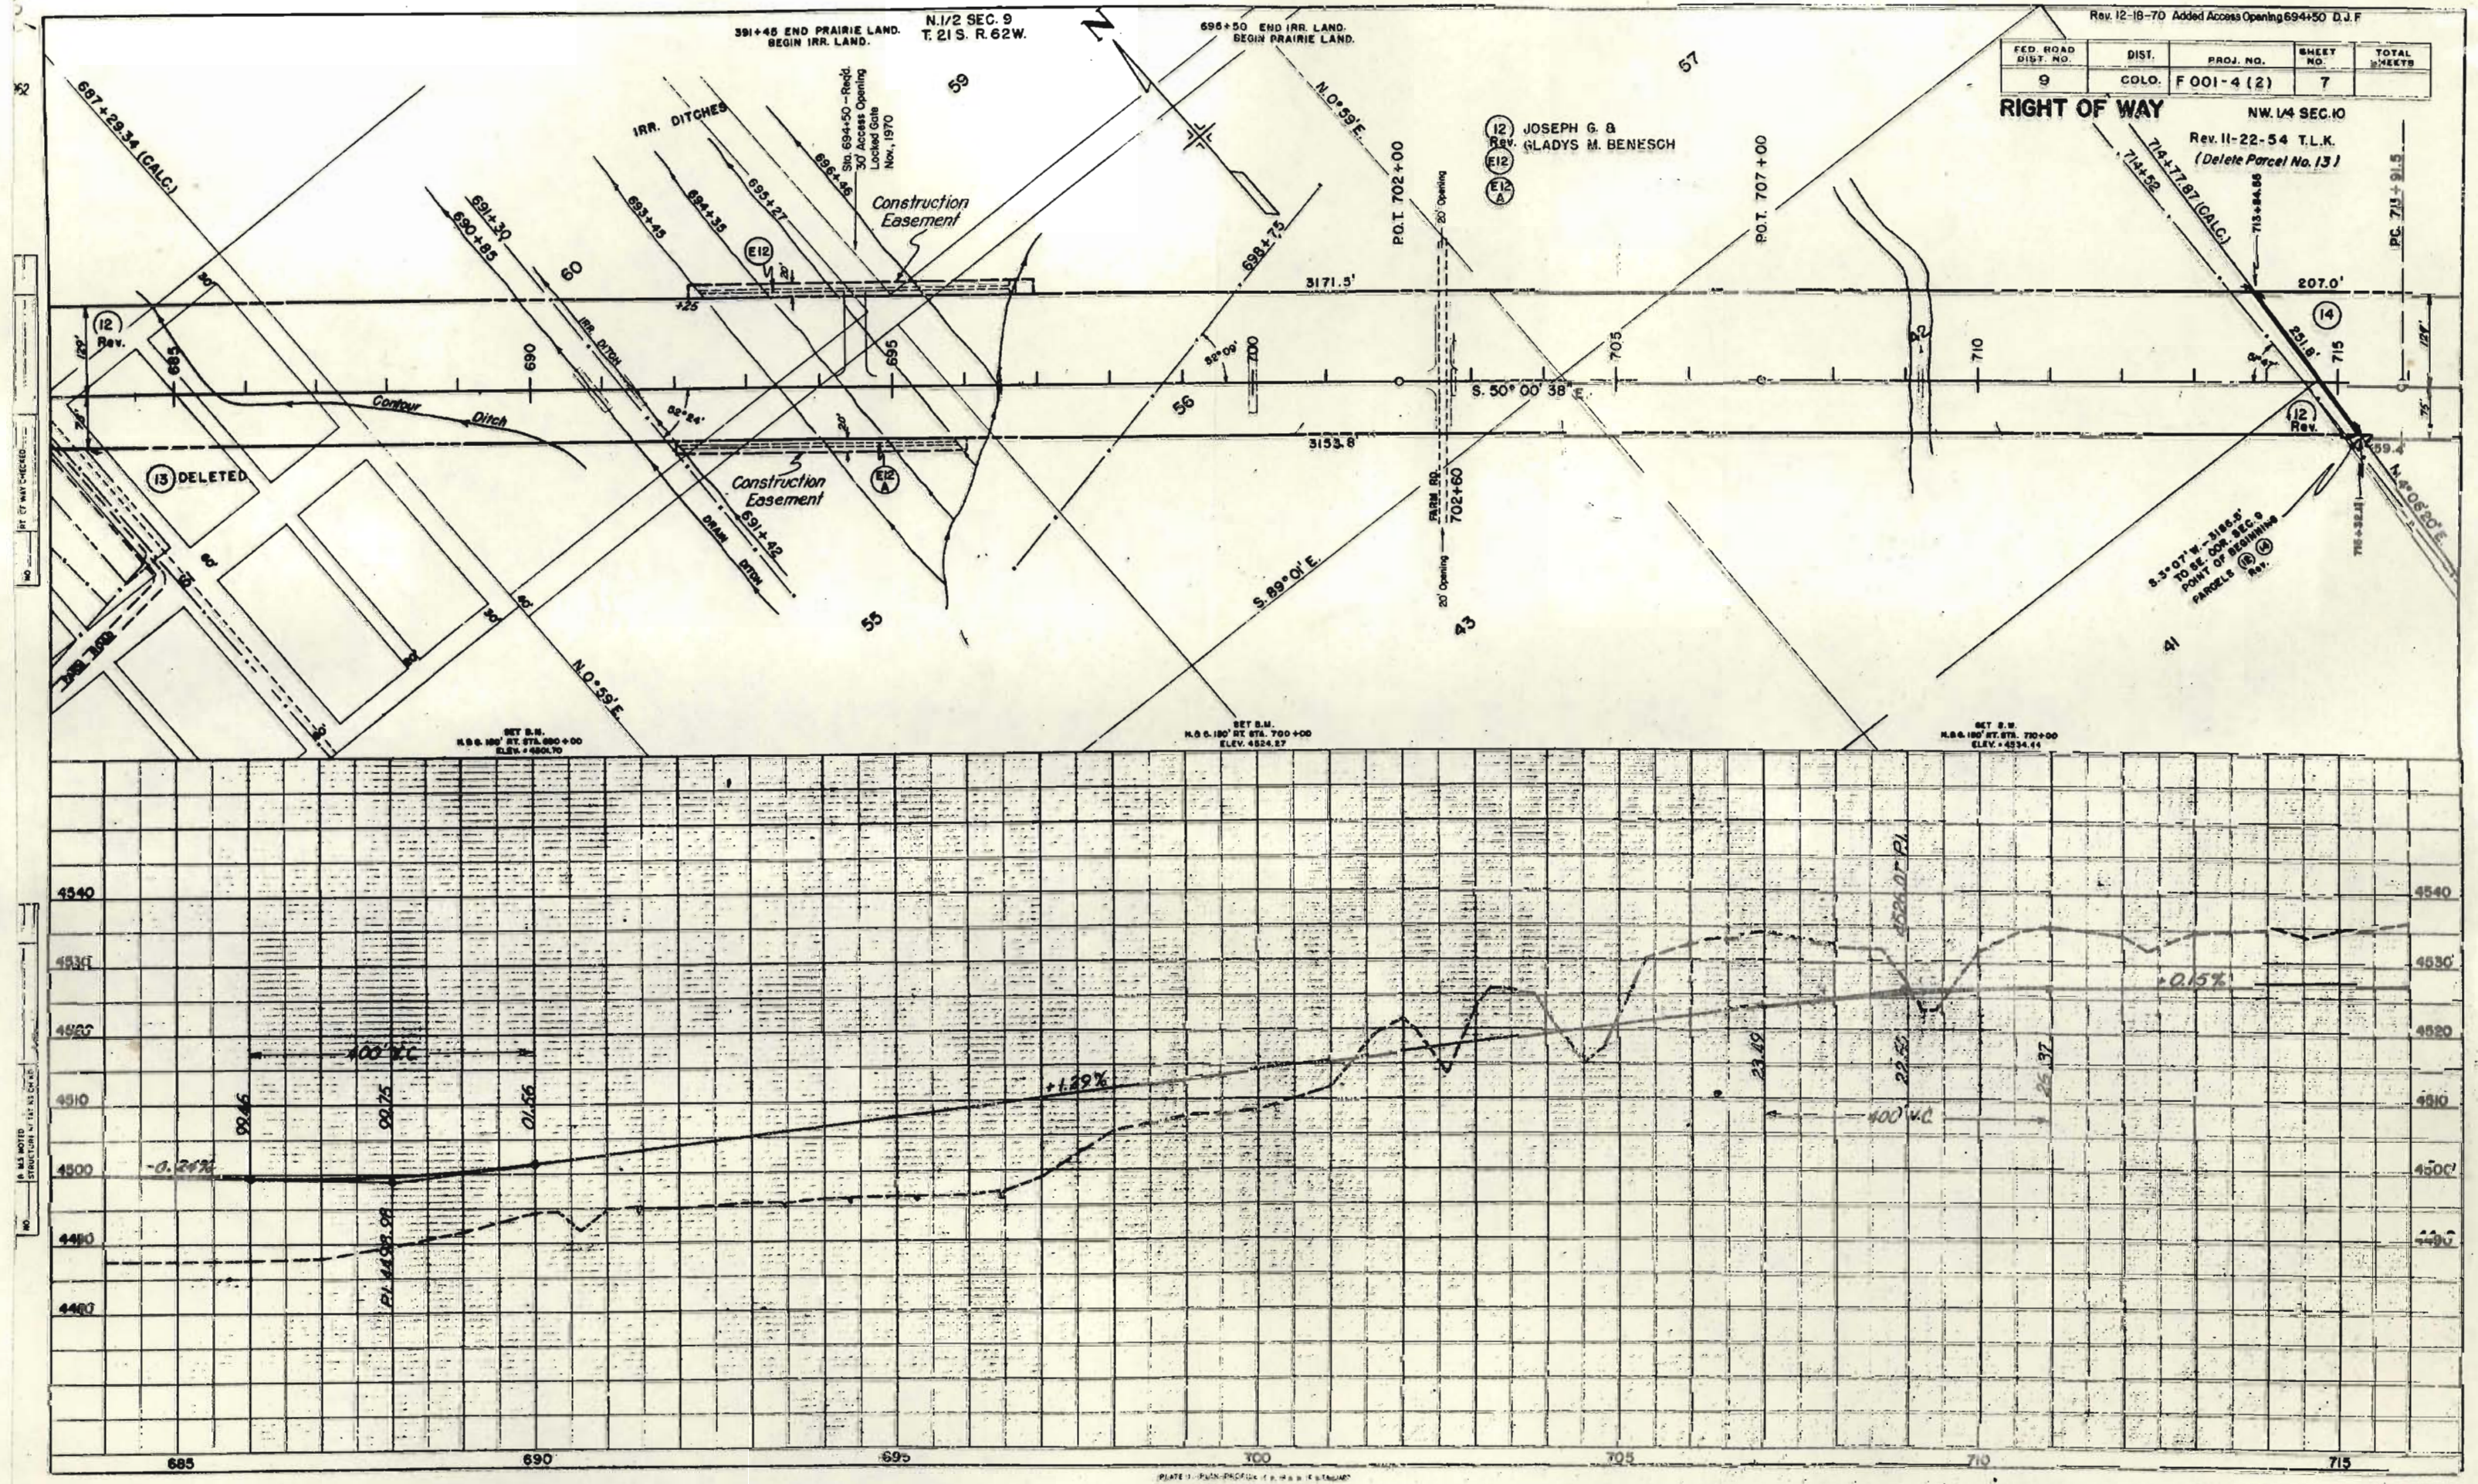

FED. ROAD DIST. NO.	DIST.	PROJ. NO.	SHEET NO.	TOTAL SHEETS
9	COLO.	F 001-4 (2)	7	

RIGHT OF WAY
NW 1/4 SEC. 10
Rev. 11-22-54 T.L.K.
(Delete Parcel No. 13)

1/4" = 100' HORIZONTAL
1" = 10' VERTICAL

1/4" = 100' HORIZONTAL
1" = 10' VERTICAL