

| FED. ROAD DIST. NO. | STATE | PROJ. NO.   | SHEET NO. | TOTAL SHEETS |
|---------------------|-------|-------------|-----------|--------------|
| 3                   | COLO. | F 004-1(10) | 1         |              |

RIGHT OF WAY  
CONVENTIONAL SIGNS - File -

| CENTER LINE                    | TITLE SHEET       |
|--------------------------------|-------------------|
| RIGHT-OF-WAY LINE              |                   |
| COUNTY LINE                    |                   |
| TOWNSHIP OR RANGE LINE         | T. 6 S., R. 69 W. |
| SECTION LINE                   | T. 7 S., R. 69 W. |
| QUARTER SECTION LINE           |                   |
| SIXTEENTH SECTION LINE         |                   |
| PROPERTY OR TRACT LINE         |                   |
| CITY LIMITS                    |                   |
| RAILROAD                       |                   |
| BARBED WIRE FENCE              |                   |
| WOVEN WIRE - COMBINATION FENCE |                   |
| PICKET FENCE                   |                   |
| RAIL FENCE                     |                   |
| WIRE CABLE GUARD FENCE         |                   |
| TELEPHONE & TELEGRAPH LINE     | o o o o           |
| POWER LINE                     |                   |
| WATER MAIN                     |                   |
| DETOUR                         |                   |
| PRESENT ROAD (PLAN SHEETS)     |                   |

Cons. ROW File

# COLORADO

## STATE HIGHWAY DEPARTMENT

### PLAN AND PROFILE OF PROPOSED

### FEDERAL AID PROJECT NO. F 004-1(10)

### STATE HIGHWAY NO. 1

### LARIMER COUNTY

SCALES OF ORIGINAL TRACINGS  
ON PLAN, 1 IN. = 100 FT.  
ON PROFILE, 1 IN. = 100 FT. HORIZONTAL  
1 IN. = 10 FT. VERTICAL  
GRADE LINE ON PROFILE IS SHOWN AS GRADE OF FINISHED ROAD  
GROSS LENGTH OF PROJECT 3487.0 FT = 0.660 MI.  
NET LENGTH OF PROJECT 638.2 FT = 0.120 MI. NON FED. AID  
1325.0 FT = 0.251 MI. FED. AID

### RIGHT OF WAY



INFORMATION OBTAINED FROM AVAILABLE COUNTY RECORDS

CONS. ROW COPY

### INDEX OF SHEETS

- SHEET NO. 1, SKETCH MAP AND TITLE PAGE, AND SKETCH MAP SHOWING DETOUR ROUTE.  
2, TABULATION OF PROPERTIES.  
3-4, ALIGNMENT PLAN AND PROFILE SHOWING MINIMUM RIGHT OF WAY REQUIREMENTS.

SKETCH MAP SHOWING DETOUR ROUTE

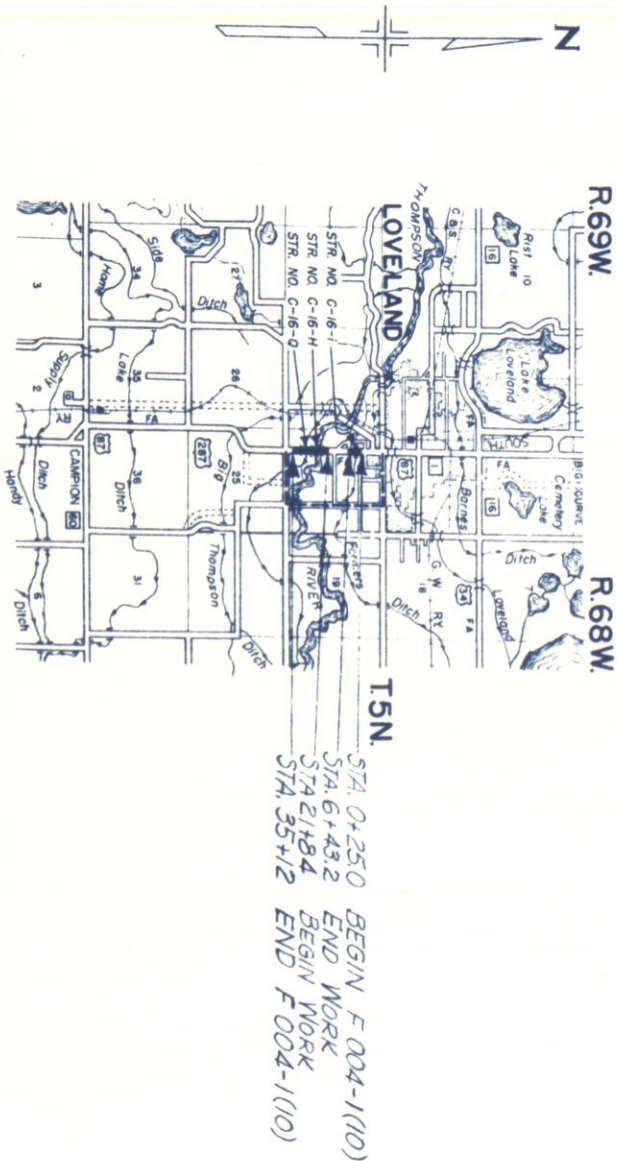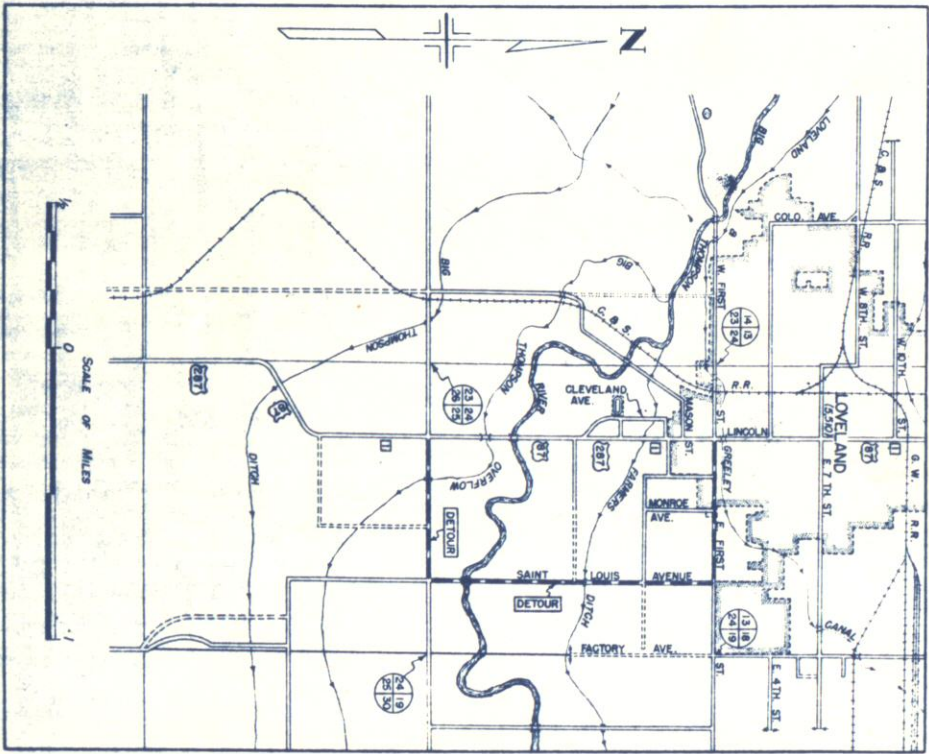

SCALE OF MILES  
0 1 2 3

Note: Return to Constr Office when R.O.W is staked



R.O.W. TABULATION OF PROPERTIES IN LARIMER COUNTY S.H. NO. 1 PROJ. NO. F 004-1(10)

| FED. ROAD DIST. NO. | STATE | PROJ. NO.   | SHEET NO. | TOTAL SHEETS |
|---------------------|-------|-------------|-----------|--------------|
| 3                   | COLO. | F 004-1(10) | 2         |              |

**RIGHT OF WAY**

[illegible]

RIGHT OF WAY

2 ELNER LARSON  
Rev. RT. 1  
LOVELAND, COLO.

① JOHN H. RUST  
RT. 2, BOX 124  
LOVELAND, COLO.



3) O. L. COOPER and MAUDE V. COOPER  
LOVELAND, COLO.

STA. 21+84 BEGIN WORK

STA. 6+43.2 END WORK

STA. 0+25 BEGIN F004-1(10)

|      | Use | Present Profile | Grade |
|------|-----|-----------------|-------|
| 1.   |     |                 |       |
| 2.   |     |                 |       |
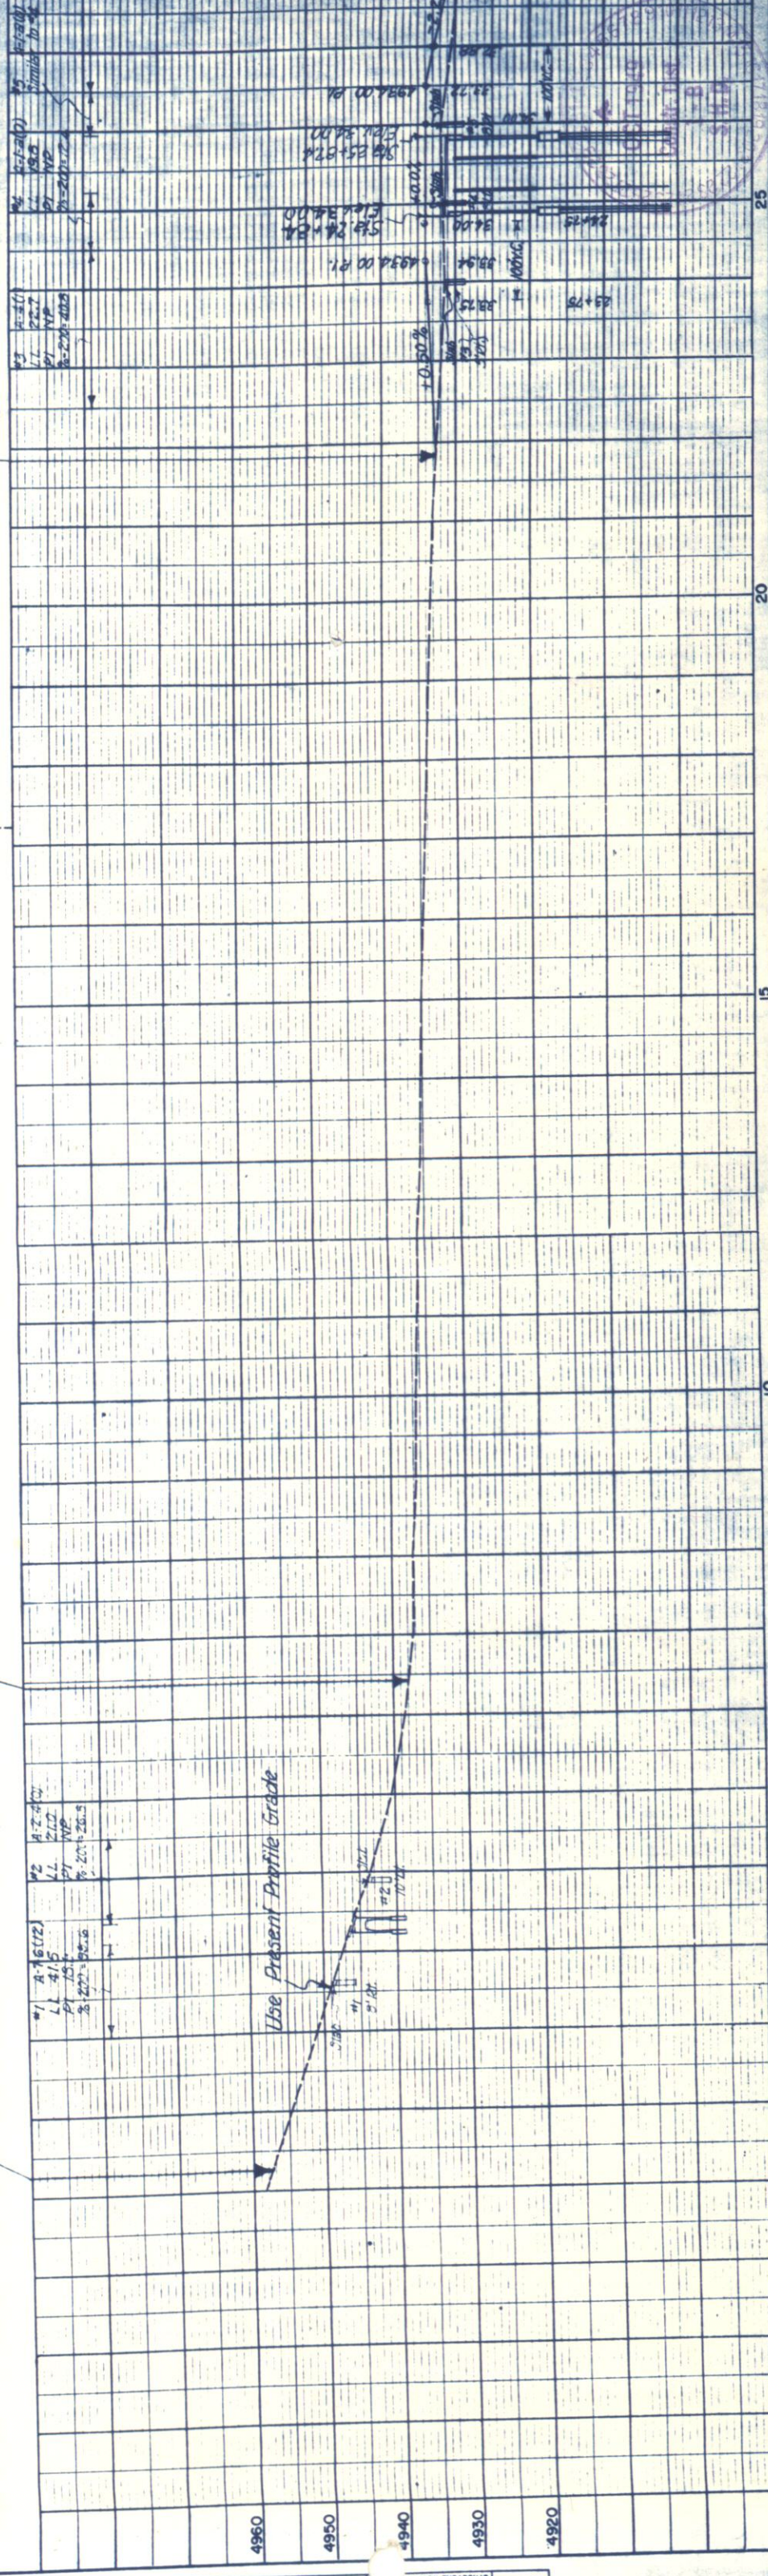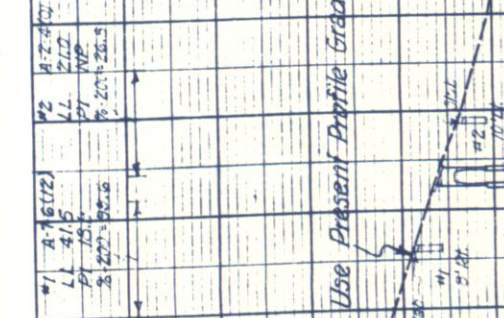[illegible][illegible]

