

FED. ROAD DIST. NO.	STATE	FED. AID PROJ. NO.	SHEET NO.	TOTAL SHEETS
3	COLO.	F004-1(3)	1	

RIGHT OF WAY

FILE

INDEX OF SHEETS

1. TITLE SHEET.
2. TABULATION OF PROPERTIES.
3. PLAN AND PROFILE SHEET SHOWING RIGHT OF WAY REQUIRED.

COLORADO

STATE HIGHWAY DEPARTMENT

PLAN AND PROFILE OF PROPOSED

FEDERAL AID PROJECT NO. F 004-1(3)

STATE HIGHWAY NO. 14

LARIMER COUNTY


Div. Off. Copy

Cons. ROW File

SCALES OF ORIGINAL TRACINGS
ON PLAN. 1 IN. = 100 FT.
ON PROFILE 1 IN. = 100 FT. HORIZONTAL
1 IN. = 10 FT. VERTICAL
GRADE LINE ON PROFILE IS SHOWN AS GRADE OF FINISHED ROAD
GROSS LENGTH OF PROJECT } 11000 FEET = 0.208 MILES
NET LENGTH OF PROJECT }

RIGHT OF WAY

INFORMATION OBTAINED FROM AVAILABLE COUNTY RECORDS

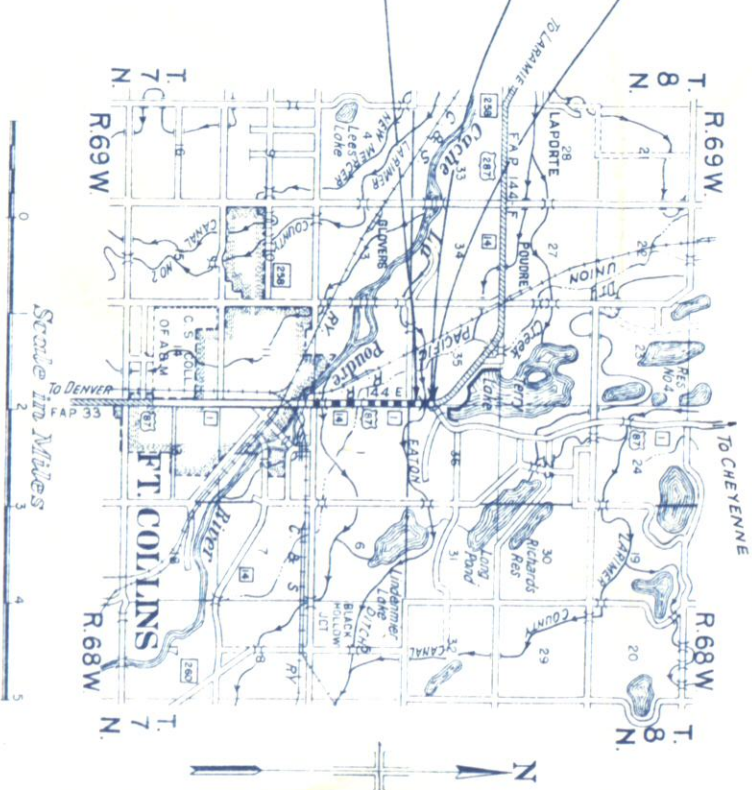

Sta. 14 + 50 —
End of F 004-1(3)
Equals Sta. 69 + 52.2
of FAP 144-F

Sta. 12 + 97.8 of F 004-1(3)
Equals Sta. 68 + 00
End of FAP 144 E and
Beginning of FAP 144 F

Sta. 3 + 50 —
Beginning of F 004-1(3)
Equals Sta. 58 + 52.2
of FAP 144-E

CONSTR. ENGR'S. COPY

FED. ROAD DIST. NO.	STATE	FED. AID PROJ. NO.	SHEET NO.	TOTAL SHEETS
3	COLO.	F 004-1(3)	2	

REV. 5-24-78. JAC

[illegible]

NE 4 Sec. 2

SE 4 Sec. 35

T. 8 N., R. 69 W.

T. 7 N., R. 69 W.

NW 4 Sec. 1
T. 7 N., R. 69 W.

SW 4 Sec. 36
T. 8 N., R. 69 W.

① SPEEDWAY PARK, INC.
C/O D. R. TODD
FT. COLLINS, COLO.
Easement

Temporary Easement

② LARIMER-WELD IRRIG. CO.
FT. COLLINS, COLO.
Easement

Temporary Easement

③ HAROLD S. STEIN
1300 W. OAK
FT. COLLINS, COLO.
Easement


Temporary Easement



Rev. 5-24-48 JAC.

FED. ROAD DIST. NO.	STATE	FED. AID PROJ. NO.	SHEET NO.	TOTAL SHEETS
3	COLO.	F 004-1(3)	3	

RIGHT OF WAY

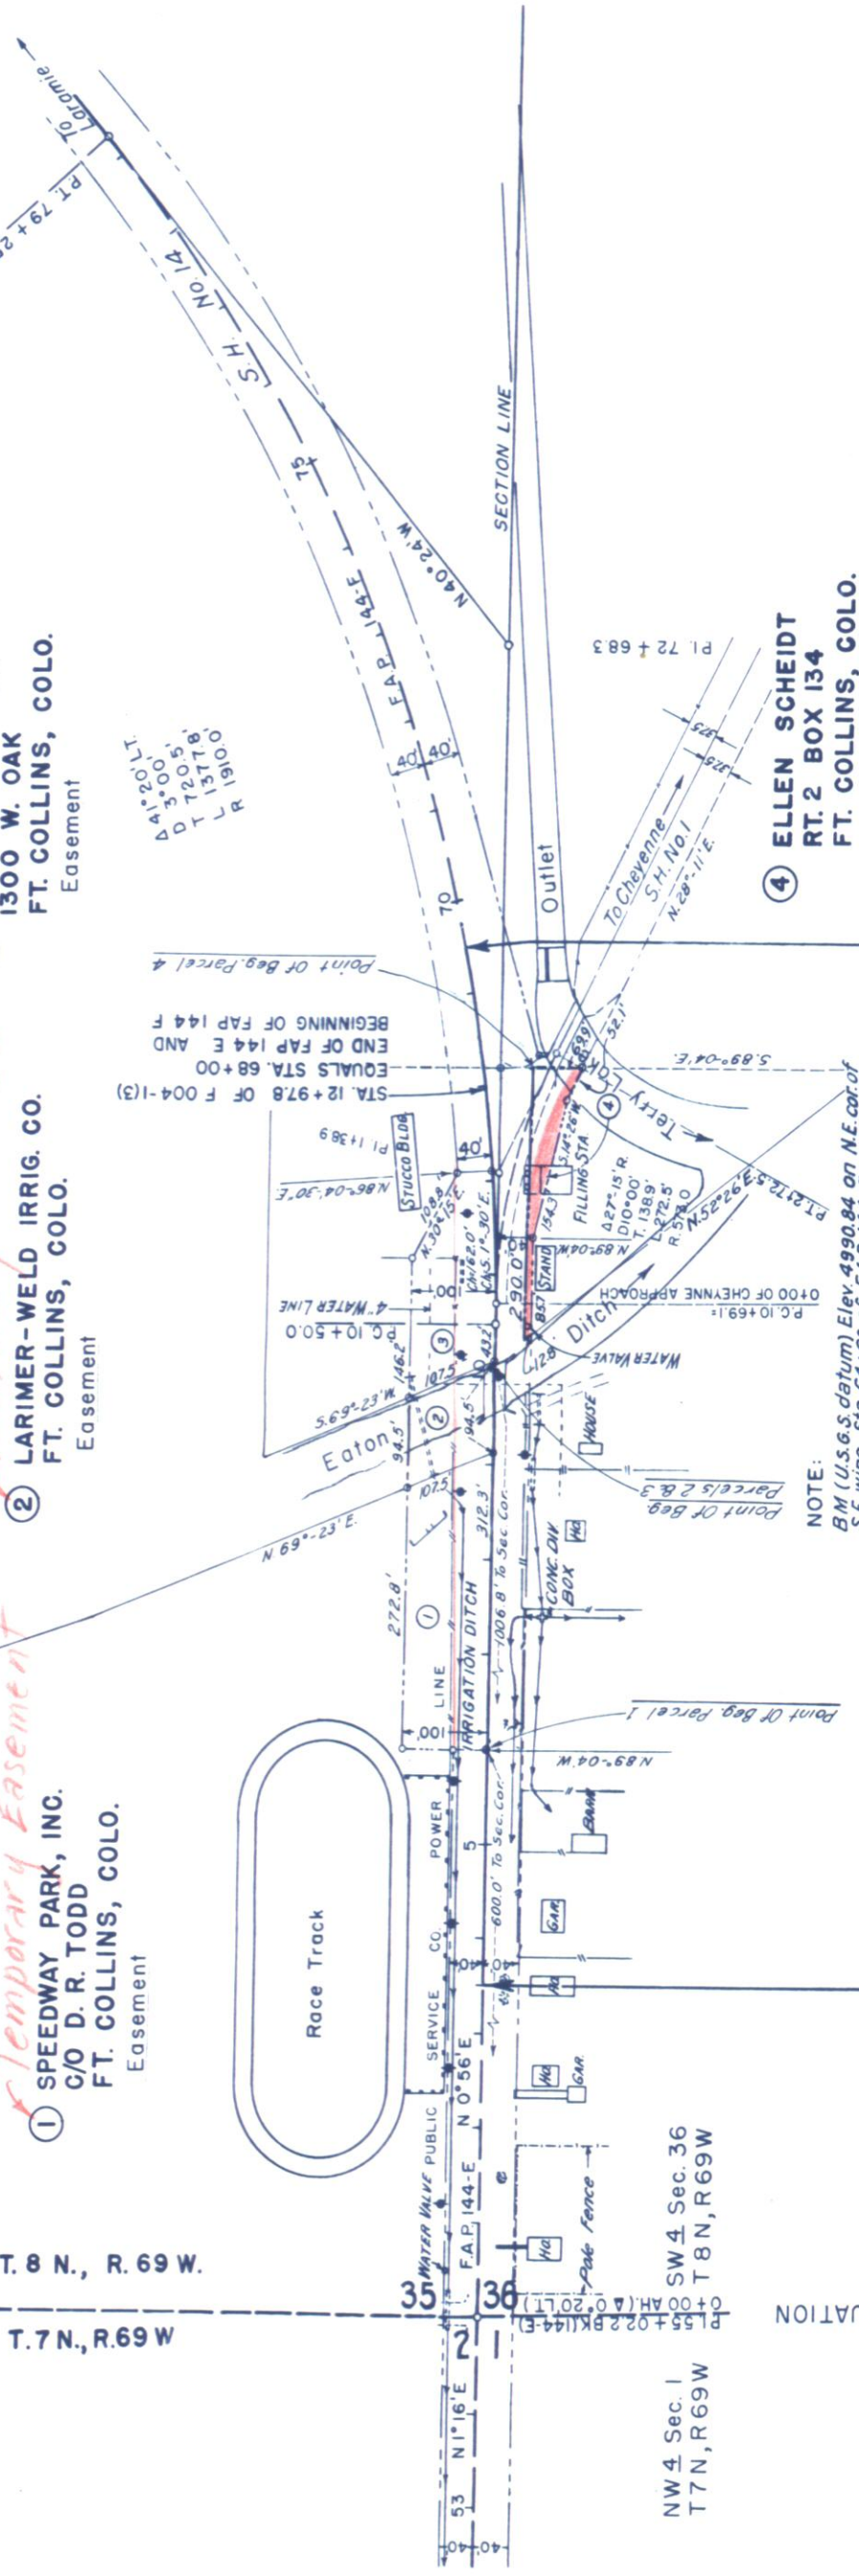

EQUATION

④ ELLEN SCHEIDT
RT. 2 BOX 134
FT. COLLINS, COLO.

NOTE:
BM (U.S.G.S. datum) Elev. 4990.84 on N.E. cor. of
S.E. wing Sta. 64+60 of FAP 144-E
Used on FAP 144-E and FAP 144-F.

