

FEDERAL ROAD DIVISION NO.	DISTRICT	PROJ. NO.	SHEET NO.	TOTAL SHEETS
9	COLORADO	FO05-1(3)	5	

FENCING REQUIREMENTS

STATION TO STATION	SIDE	REMOVE FENCE	BUILD FENCE	NEW GATES		REMARKS
		B. W.	COMB.	B. W.	DRIVEWAY	
		LIN. FT.	LIN. FT.	LIN. FT.	NO.	
846+00 - 857+60 846+40 - 853+30 895+00 - 1043+40 1043+95 - 1095+70	Lt. Lt. Lt. Lt.	1,165 690 15,240 5,440				Snow Fence
1092+30 - 1110+00 1108+90 1107+35 - 1112+50 1127+20 - 1135+53.5	Lt. X Lt. Lt.	1,750 130 525 835				
846+00-1043+40 1043+90-1095+70 1107+35-1135+53.5 846+00- 859+60	Lt. Lt. Lt. Rt.		19,740 5,180 2,940			
851+80 - 853+30 857+60 - 895+00 893+00-1043+40 1043+60-1092+30	Rt. Rt. Rt. Rt.	150 3,760 15,250 4,910				Snow Fence
1110+00-1113+50 1110+50-1111+50 1112+50-1127+20 1124+50-1135+53.5	Rt. Rt. Rt. Rt.	370 100 1,510 1,110				
846+00-859+60 893+00-902+20 902+20-941+15 941+15-1043+40	Rt. Rt. Rt. Rt.		1,360 920 3,895 10,225			
1043+60-1113+50 1124+50-1135+53.5 862+70 902+	Rt. Rt. Lt. Rt.		6,990 1,180			
903+59 903+59 915+70 937+27	Rt. Lt. Lt. Lt.					
937+49 958+21 1002+36 1012+50	Rt. Rt. Lt. Rt.					
1013+00 1018+00 1043+50 1051+75	Rt. Rt. & Lt. Rt. Rt.					
1077+67 1089+80 1106+00 1109+50	Rt. Lt. Rt. Rt. & Lt.					
1121+69 1131+41	Rt. & Lt. Rt. & Lt.					
PROJECT TOTALS		54,300	48,535	3,895	24	3

TIMBER GUARD POSTS

STATION	SIDE	SPACING	NO.
854+00 - 862+00 864+00 873+00 879+35 - 900+65	Rt. & Lt. " " " " Rt.	50' Culvert " " 1 st Curve	36 2 2 18
883+00 910+64 929+15 945+73	Lt. Rt. & Lt. " " " "	Culvert " " " " " "	1 2 2 2
950+70 976+54 982+57 991+54	" " " " " " " "	" " " " " " " "	2 2 2 2
1004+36 1014+00 1024+11 1032+61	" " " " " " " "	" " " " " " " "	2 2 2 2
1038+53 1048+12 1055+11 1062+59	" " " " " " " "	" " " " " " " "	2 2 2 2
1070+59 1075+11 1080+00-1083+00 1097+16	" " " " " " " "	" " " " 50' Culvert	2 2 14 2
1109+00 1121+00 1134+71.5 1135+54	" " " " " " " "	" " " " Bridge " "	2 2 6 6
TOTAL			125

Estimated 70 Guard Posts to be Removed on the Project.

RIGHT OF WAY MARKERS

STATION	SIDE	ROW. MARKERS	
		REMOVE NO.	NEW NO.
855+11 855+72 888+ 912+	Lt. Rt. Rt. Rt.	1 1 1 1	
945+77 971+ 987+56 1024+26	Rt. Rt. Rt. Rt.	1 1 1 1	
1051+07 1071+60 1079+82 1095+23	Rt. Rt. Rt. Lt.	1 1 1 2	
859+00 P.C. 884+07.3 P.T. 899+95.6 913+00	Rt. Lt. Rt. & Lt. Rt.		1 1 2 1
926+00 939+00 P.C. 948+25.4 P.T. 962+43.7	Lt. Rt. Rt. & Lt. Rt. & Lt.		1 1 2 2
976+ 989+ 1002+ 1015+	Lt. Rt. Lt. Rt.		1 1 1 1
1028+ P.C. 1044+699 P.T. 1063+44.9 1074+	Lt. Rt. & Lt. Rt. & Lt. Rt.		1 2 2 1
T.S. 1086+838 1100+ 1113+ S.T. 1126+35.5	Rt. & Lt. Lt. Rt. Rt. & Lt.		2 1 1 2
TOTAL		13	27

R. O. W. TABULATION OF PROPERTIES IN MOFFAT COUNTY S.H.No. 2 PROJ. F 005-1 (3)

FEDERAL ROAD DIVISION NO	DISTRICT	PROJ. NO	SHEET NO	TOTAL SHEET
9	COLORADO	F005-1(3)	2	

RIGHT OF WAY

Rev. 9-9-57 D.L.W. 19 Rev.

REMARKS

Revisions

8-0-59 Project shortened

JLS

PARCEL NO.	OWNER	ADDRESS	LOCATION	AREA IN ACRES						REMARKS
					PARCEL	TO BE ACQUIRED				
1	Preece Brothers	Craig, Colorado	SW¼, Sec. 30, T.7N, R.92W.		5.116	3.542				
2	Gossard Inc.	Steamboat Springs, Colorado	T.7N, R.93W NE¼SE¼, Sec. 25		2.544	1.826				
3	J. E. Carpenter	Craig, Colorado	E½NE¼, Sec. 25		8.718	6.092				
4	H. G. & Erma F. Culverwell	Craig, Colorado	W½NE¼, NW¼, Sec. 25, Lot 9, Sec. 24		32.420	24.390				
5	H. G. Culverwell	Craig, Colorado	NE¼, Sec. 26		0.248	0.248				
6	H. G. & Erma F. Culverwell	Craig, Colorado	Lot 6, 8, 9 Sec. 22 Lots 6, 7, 8, 9, 10 Sec. 23		55.258	37.497				
7	H. G. Culverwell	Craig, Colorado	SE¼, SW¼, Lot 5 Sec. 21 Lot 7, Sec. 22		23.539	16.266				
8	U.S. Land		Lot 4, Sec. 21							
9	H. G. & Erma F. Culverwell	Craig, Colorado	Lot 3, Sec. 21 & Lot 1, Sec. 20		12.243	8.088				
10	Gordon D. Wallihan	Craig, Colorado	Lots 2, 3 & 5 Sec. 20		25.410	17.653				
11	H. G. & Erma F. Culverwell	Craig, Colorado	Lot 1, Sec. 20		0.992	0.992				
12	Paul W. & Edna B. Haworth	Craig, Colorado	Lot 4, Sec. 20		0.144	0.144				
13	Paul W. & Edna B. Haworth	Craig, Colorado	Lot 4, Sec. 20 Lots 14 & 19, Sec. 19		11.789	7.748				
E-13	Paul W. Haworth	Craig, Colorado	Lot 4, Sec. 20		0.918	0.918				
14	Edgar L. & Florence K. Fowle, Jr.	Craig, Colorado	Lots 15 & 16, Sec. 19 Lot 9, Sec. 30		13.723	9.747				Temporary Easement
15	Paul W. Haworth	Craig, Colorado	Lots 10 & 12, Sec. 30 Lot 16, Sec. 19		18.598	14.109				
16	George W. Norvell	Albany, N.Y.	Lot 11, Sec. 30		10.764	9.095				
17	L.S. Wyman & R.H. Pitchforth	Craig, Colorado	Lot 6, Sec. 30		0.010	0.010				
18	Garfield Canon	Box 216, Piketon, Ohio	TOWN OF LAY, COLO. Lots 1 to 3 Incl, Block 2		0.317	0.143				
19 REV.	Paul Haworth	Craig, Colorado	Lot 13, Block 4		0.035	0.035				

R. O. W. TABULATION OF PROPERTIES IN MOFFAT COUNTY S.H.No. 2 PROJ. F 005-1 (3)

FEDERAL ROAD DIVISION NO.	DISTRICT	PROJ. NO.	SHEET NO.	TOTAL SHEETS
9	COLORADO	F005-1(3)	3	
Rev. 9-5-57 RUC 37 Rev.				

RIGHT OF WAY


PARCEL NO.	OWNER	ADDRESS	LOCATION	AREA IN ACRES						REMARKS	Revisions		
					PARCEL	TO BE ACQUIRED					8-10-59	Proj Shortened	JL
			TOWN OF LAY, COLO.										
20	Moffat County	Craig, Colorado	Lots 1 to 6 Incl, Block 1 Lots 4 to 6 Incl, Block 2 Lots 2 to 21 Incl, Block 3		2.795	2.435							
21	O.L. Wilson	Nampa, Idaho Or Phippsburg, Colorado	Lots 22 to 24 Incl, Bk. 3		0.241	0.207							
22	Wyman & Pitchferth	Craig, Colorado	Lot 15, Sec. 30, T.7N, R.93W. Lot 3, Sec. 25, T.7N, R.94W.		9.333	6.366							
23	Elmer & Anna C. Maudlin	Lay, Colorado	Lot 15, Sec. 30, T.7N, R.93W. Lot 3, Sec. 25, T.7N, R.94W.		8.807	5.830							
24	John Vaos	Craig, Colorado	T.7N., R.94W. Lots 4, 5, W 1/2 SW 1/4, Sec. 25 W 1/2 NW 1/4, Sec. 36		22.276	13.571							
25	John Papoulas	Craig, Colorado	Lot 6, Sec. 25		0.057	0.057							
26	John Vaos	Craig, Colorado	SE 1/4, Sec. 26		15.937	9.493							
27	American Gilsonite Company	Craig, Colorado	SW 1/4, Sec. 26 5 1/2 S 1/2, Sec. 27		37.460	21.561							
28	Hazel Goodman Whetstone Et Al	Richfield, Utah	SW 1/4, Sec. 26		0.723	0.398							
29	Hazel Goodman Whetstone	Richfield, Utah	N 1/2 S 1/2, Sec. 27		7.872	5.611							
30	Pioneer Sheep Company	1/2 George Pughe, Craig, Colorado	Lot 9, Sec. 28		8.361	5.276							
31	Edwin C. Johnson	Denver, Colorado	Lot 7, Sec. 28 Lot 2, Sec. 33		9.422	5.387							
32	Montgomery Ford III	Ogden, Utah	Lot 7, Sec. 28		0.121	0.121							
33	Steve Simos Est.	1/2 Georgia Raftopoulos, Craig, Colorado	Lots 3 & 4, Sec. 33		13.200	7.920							
34	Georgia Simos Raftopoulos & John Papoulas	Craig, Colorado	Lots 1, 2, & NW 1/4, Sec. 32		30.351	18.211							
35	Edwin C. Johnson	Denver, Colorado	NE 1/4, Sec. 31		16.106	9.695							
36	Andrew Maneotis	Craig, Colorado	Lots 6, 7, & SE 1/4 NW 1/4 Sec. 31		17.526	10.524							
37 Rev.	State of Colorado	Denver, Colorado	SE 1/4, Sec. 36, T.7N, R.95W.		20.272	12.261							

NOTE
Parcels 24 to 37 Rev. to be
Purchased on F 005-1(4)

RIGHT OF WAY


FED. ROAD DIV. NO.	DIST.	PROJ. NO.	SHEET NO.	TOTAL SHEETS
9	COLO.	F 005-1(3)	4	

Rev. 4-16-58 B.R.M. Access
Rev. 5-8-58 C.R.M. C. of A. Line

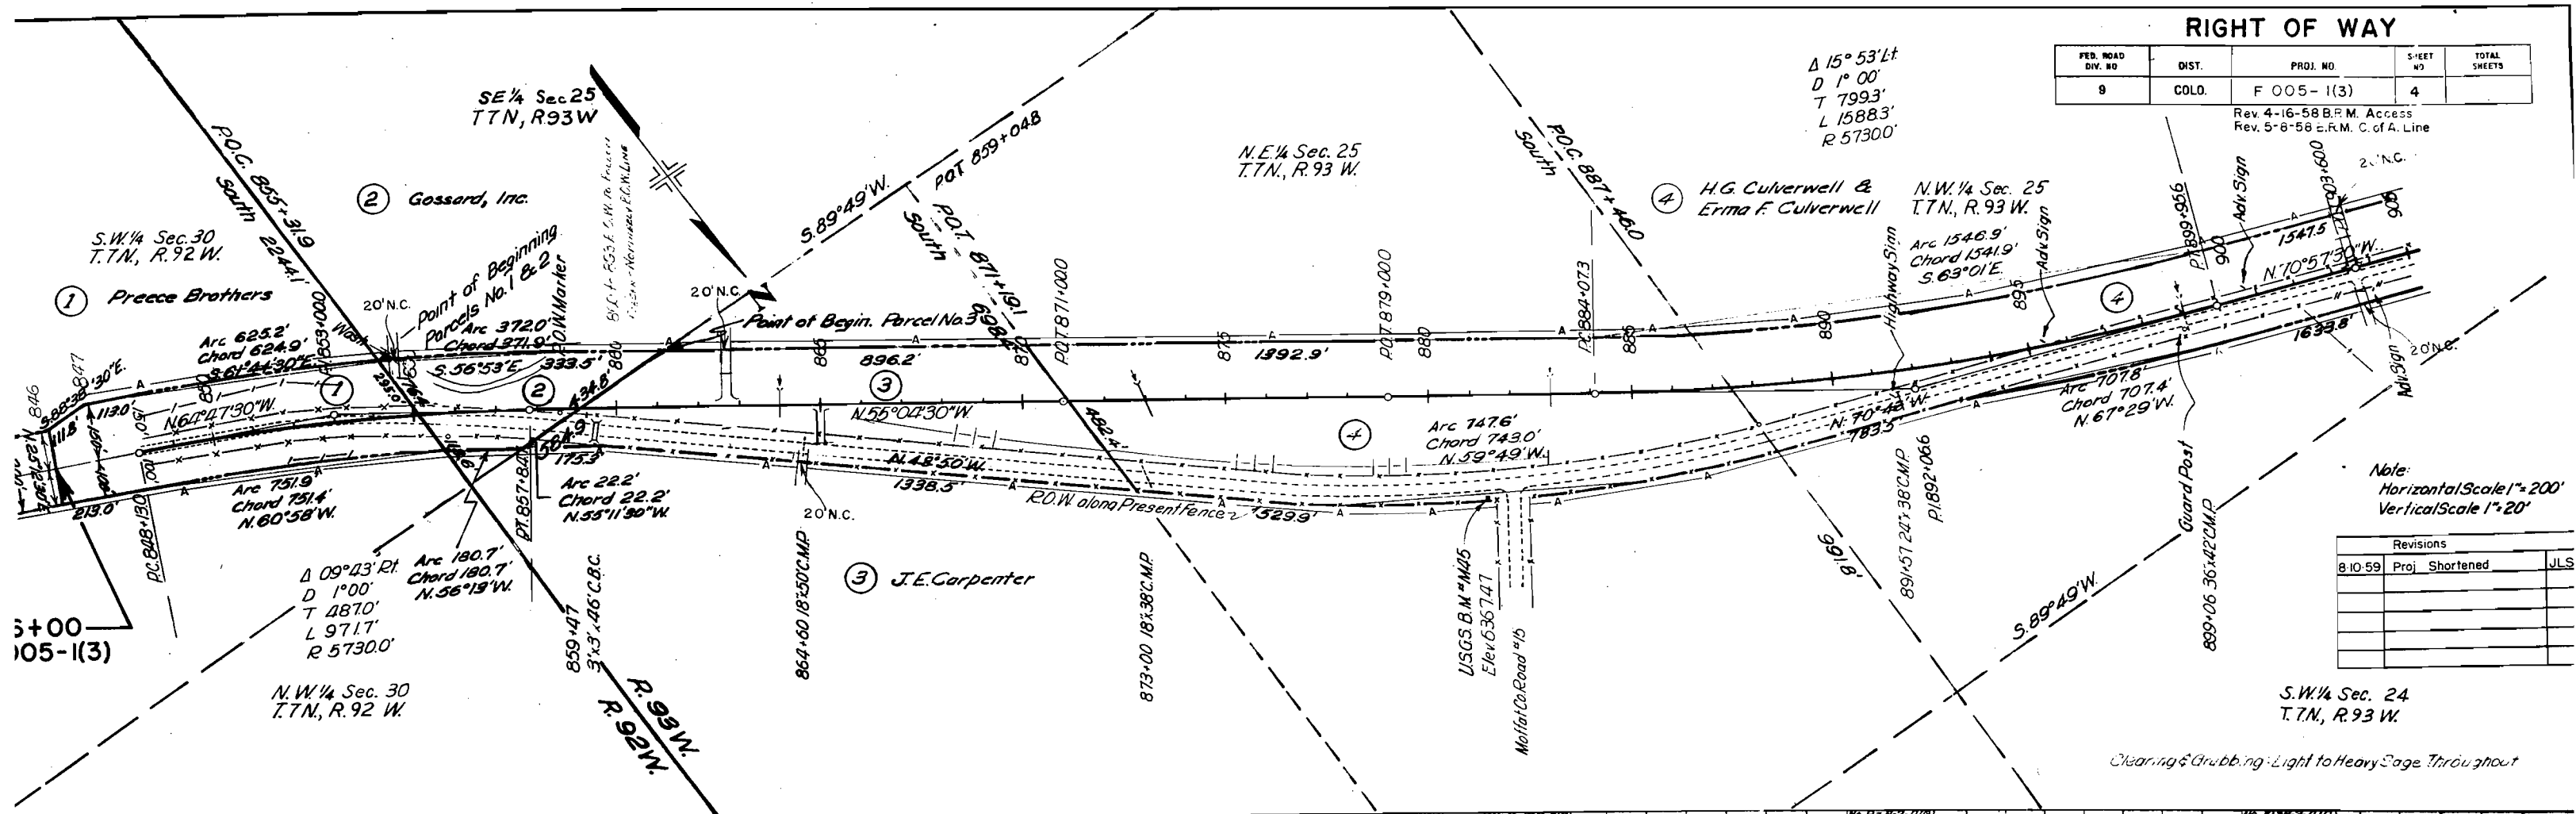

Note:
Horizontal Scale 1"=200'
Vertical Scale 1"=20'

Revisions			
8-10-59	Proj	Shortened	JLS

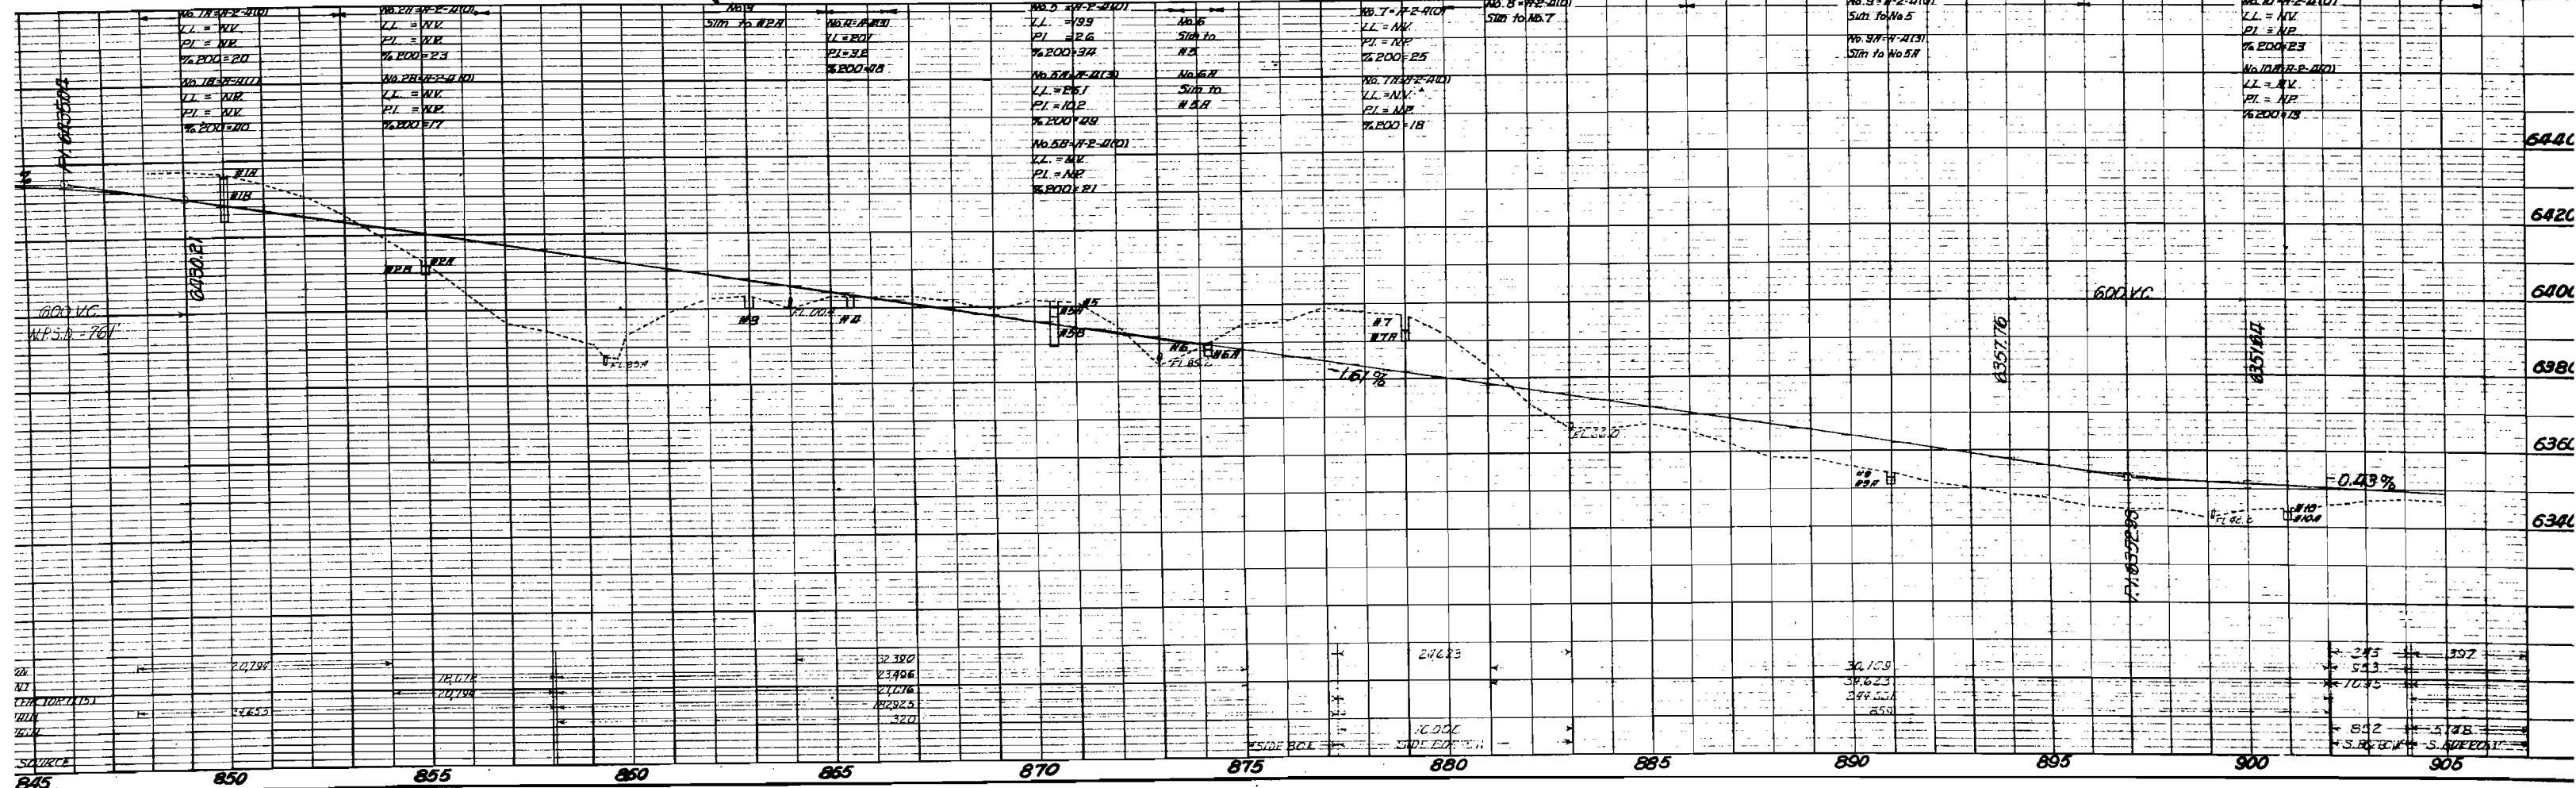


RIGHT OF WAY

FED. ROAD DIV. NO.	DIST.	PROJ. NO.	SHEET NO.	TOTAL SHEETS
9	COLO.	F 005-1(3)	5	

Rev. 4-16-58 B.R.M. Access

Note:
Horizontal Scale 1"=200'
Vertical Scale 1"=20'

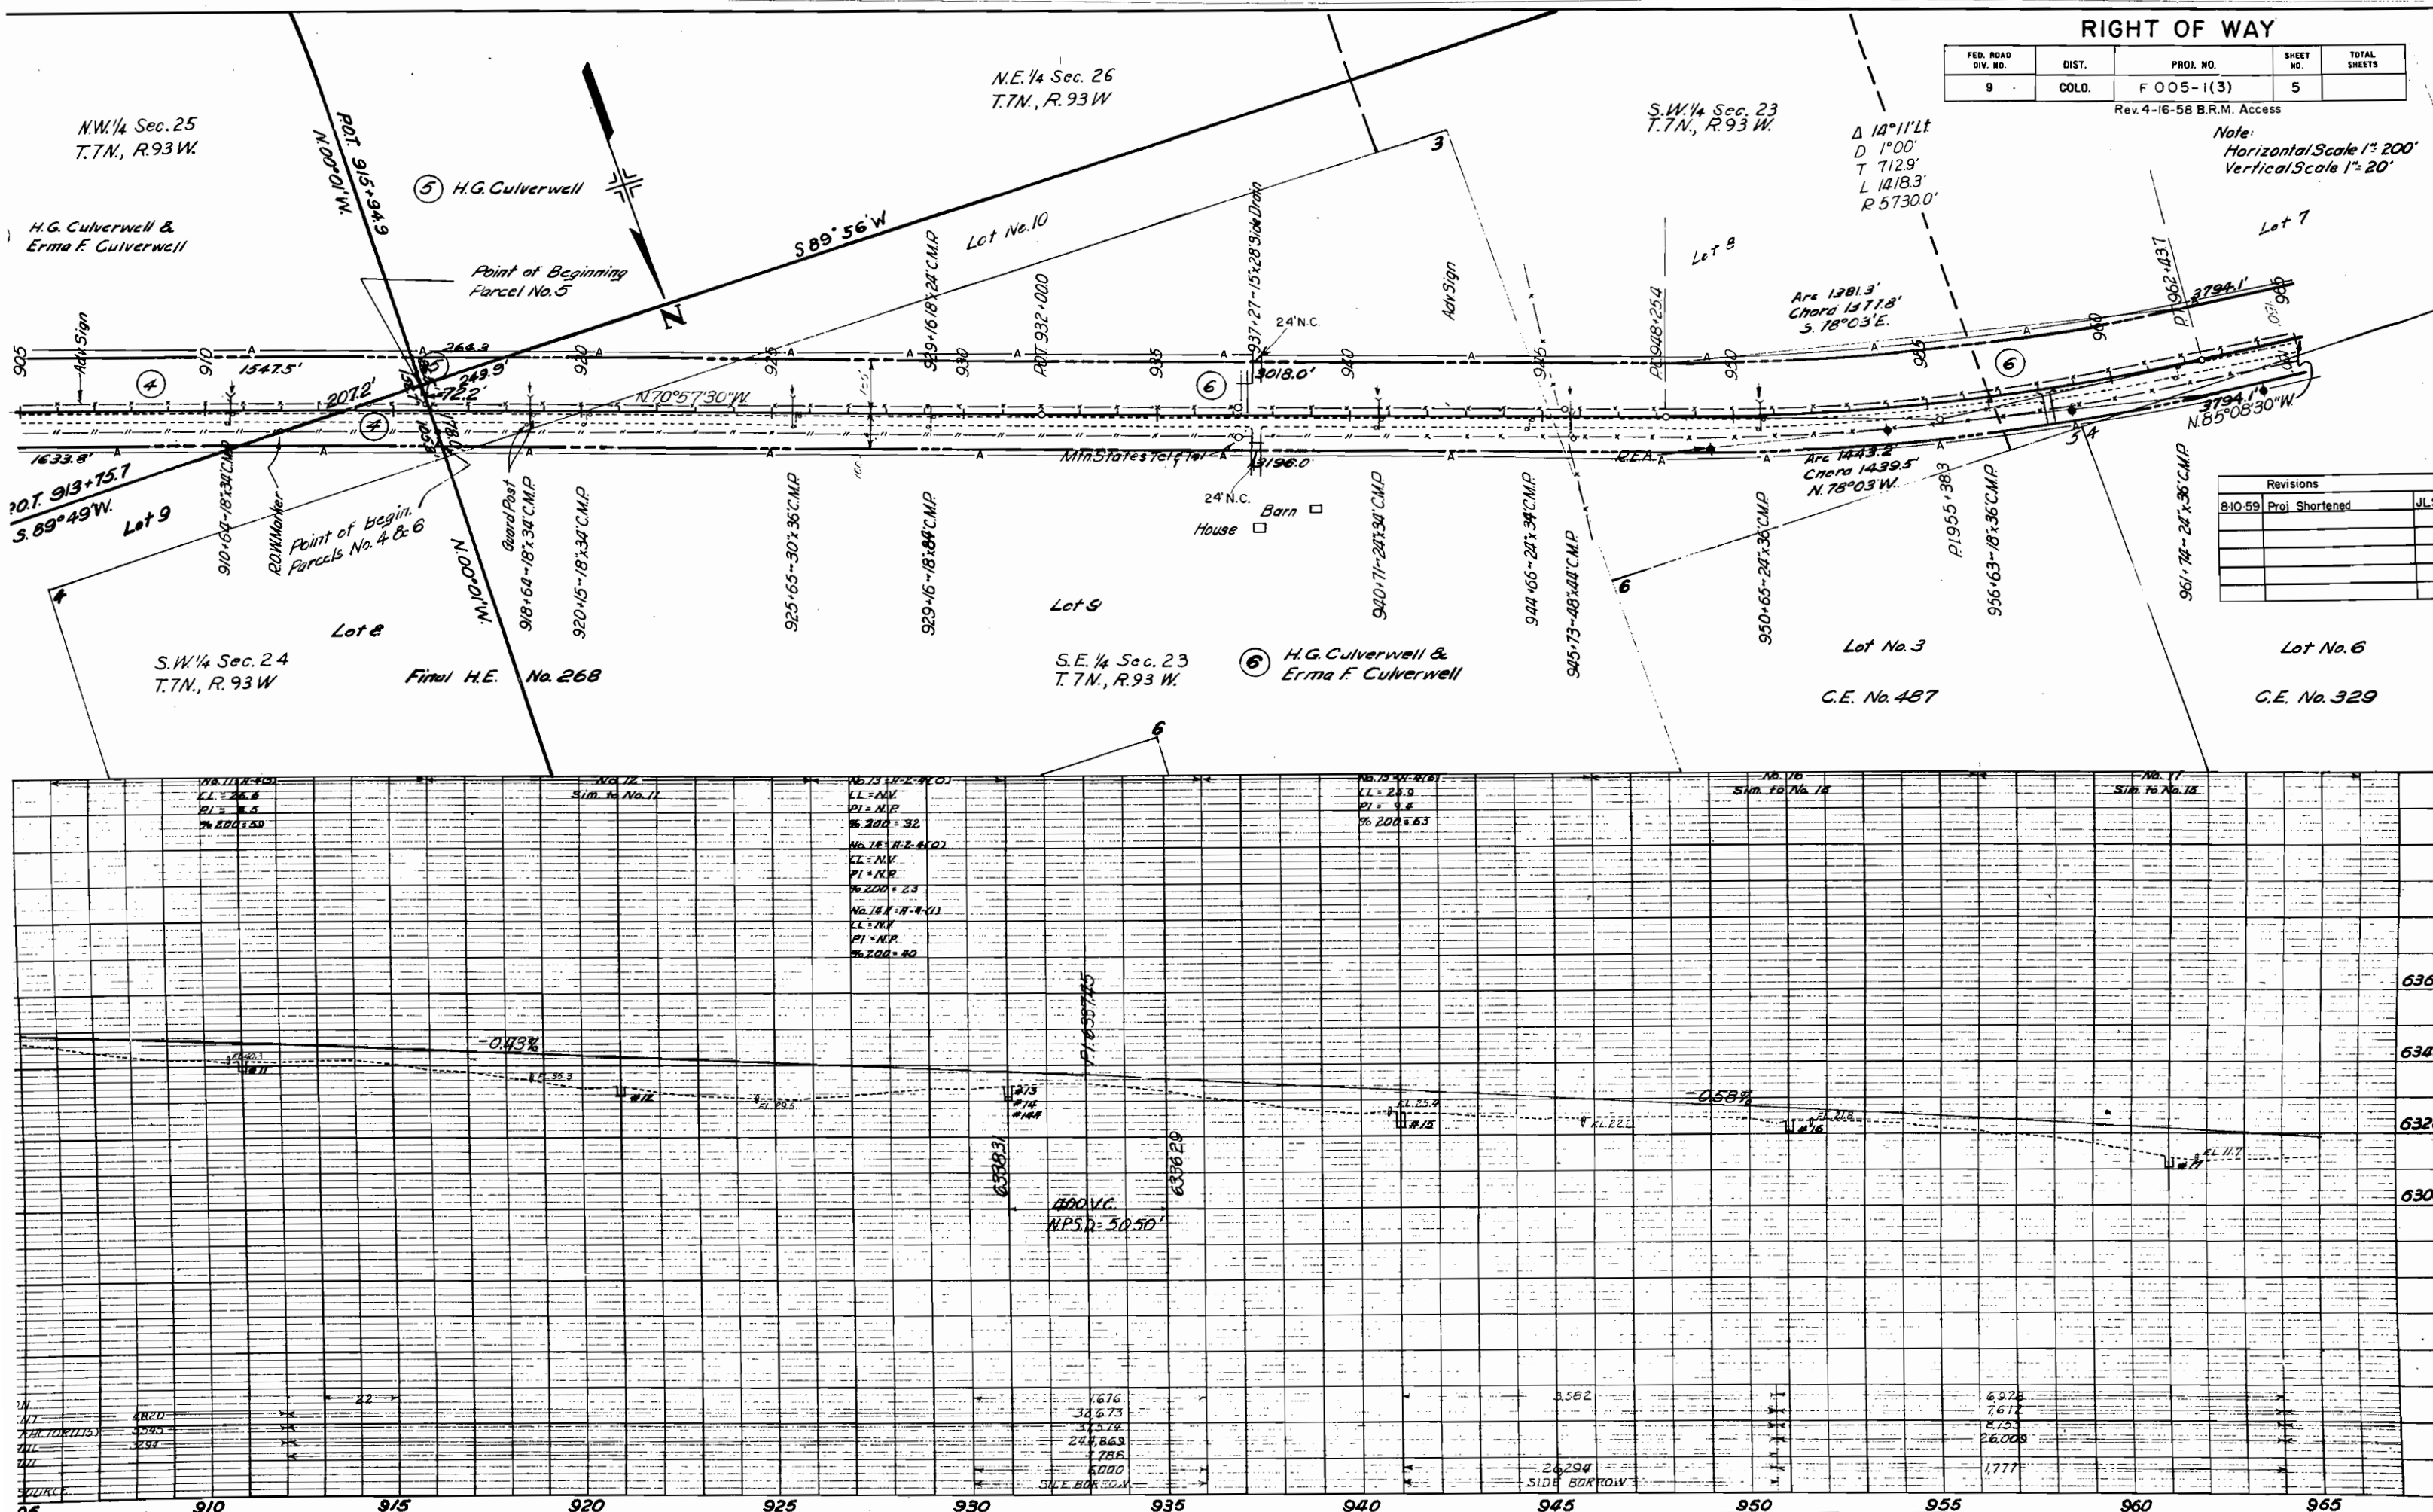

Revisions		
810-59	Proj. Shortened	JLS

S.E. 1/4 Sec. 21
T.7N., R.93W.

S.W. 1/4 Sec. 21
T. 7 N., R. 93 W.


RIGHT OF WAY

FED. ROAD DIV. NO.	DIST.	PROJ. NO.	SHEET NO.	TOTAL SHEETS
9	COLO.	F 005 - 1(3)	7	


Rev. 4-16-58 B.R.M. Access



Note:
Horizontal Scale 1" = 200'
Vertical Scale 1" = 20'

N.E. 1/4 Sec. 20
T. 7 N., R. 93 W.

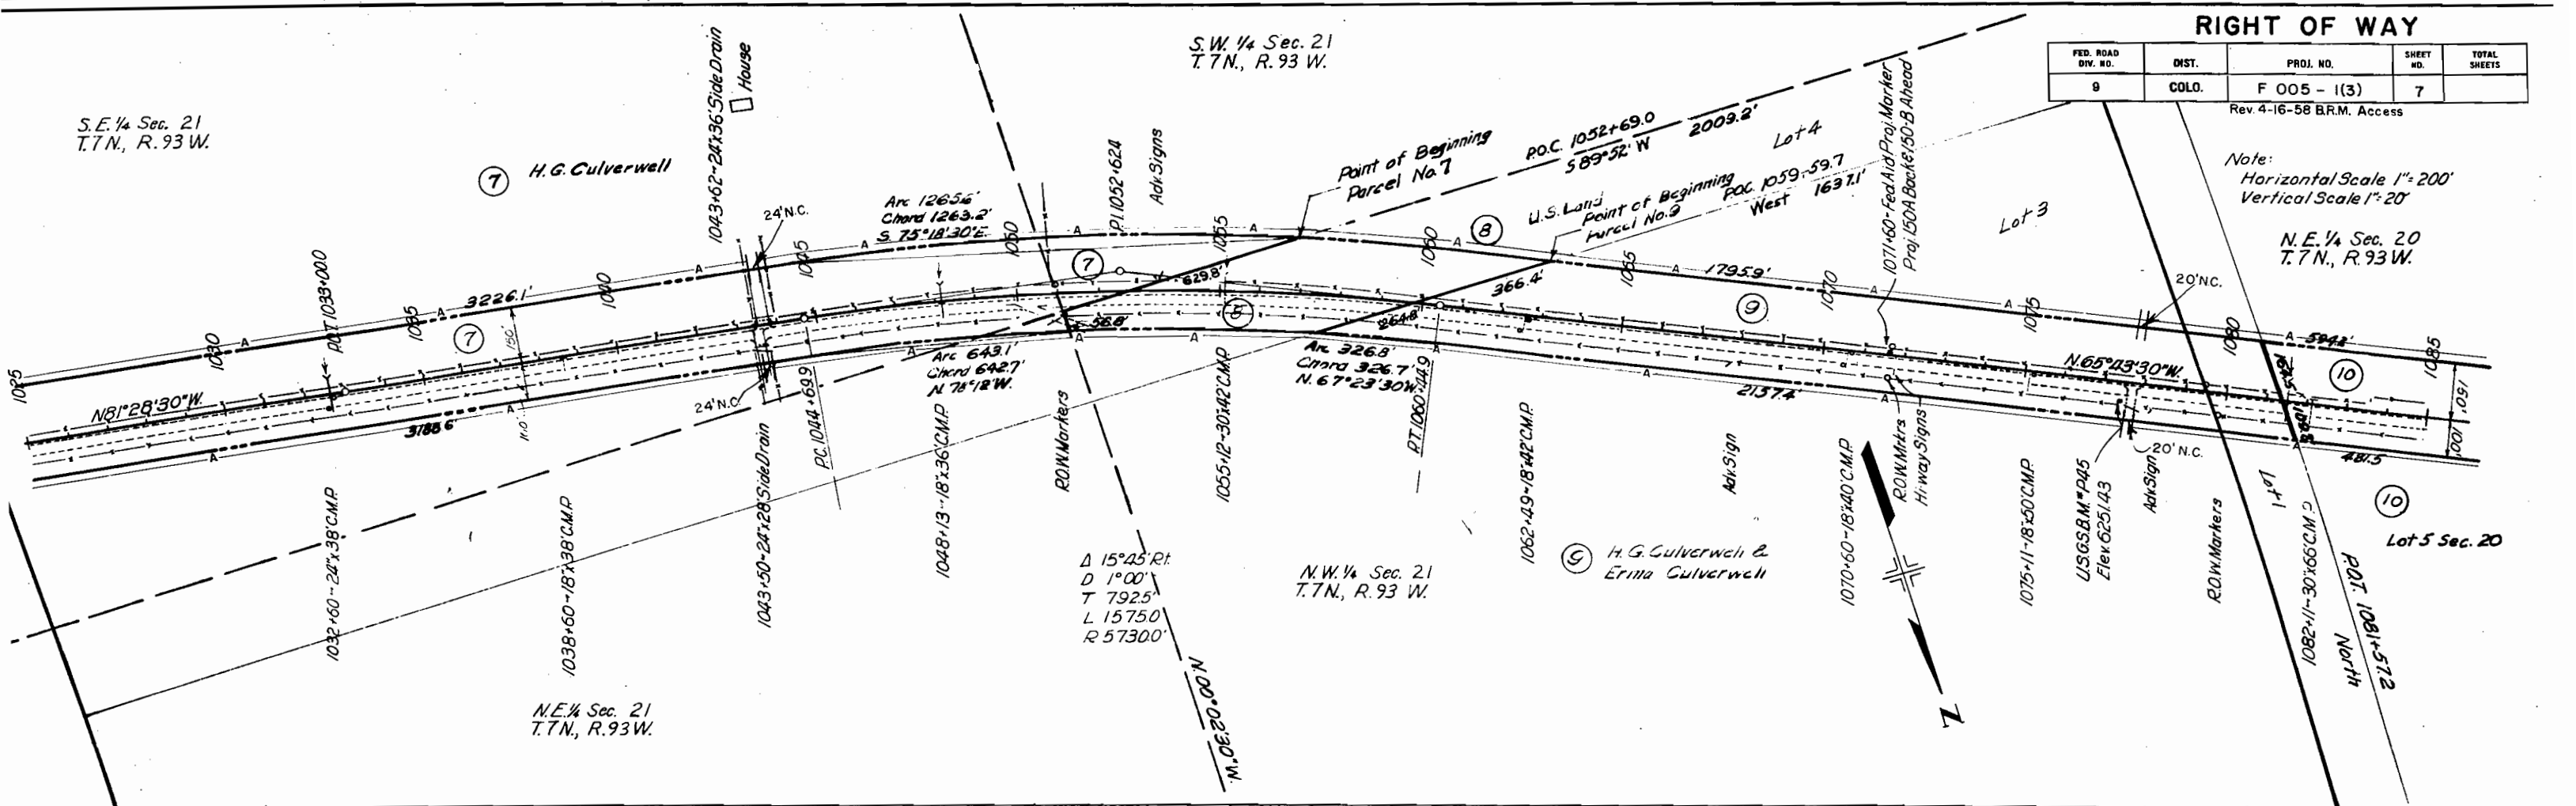

Revisions		
8-10-59	Proj Shortened	JLS

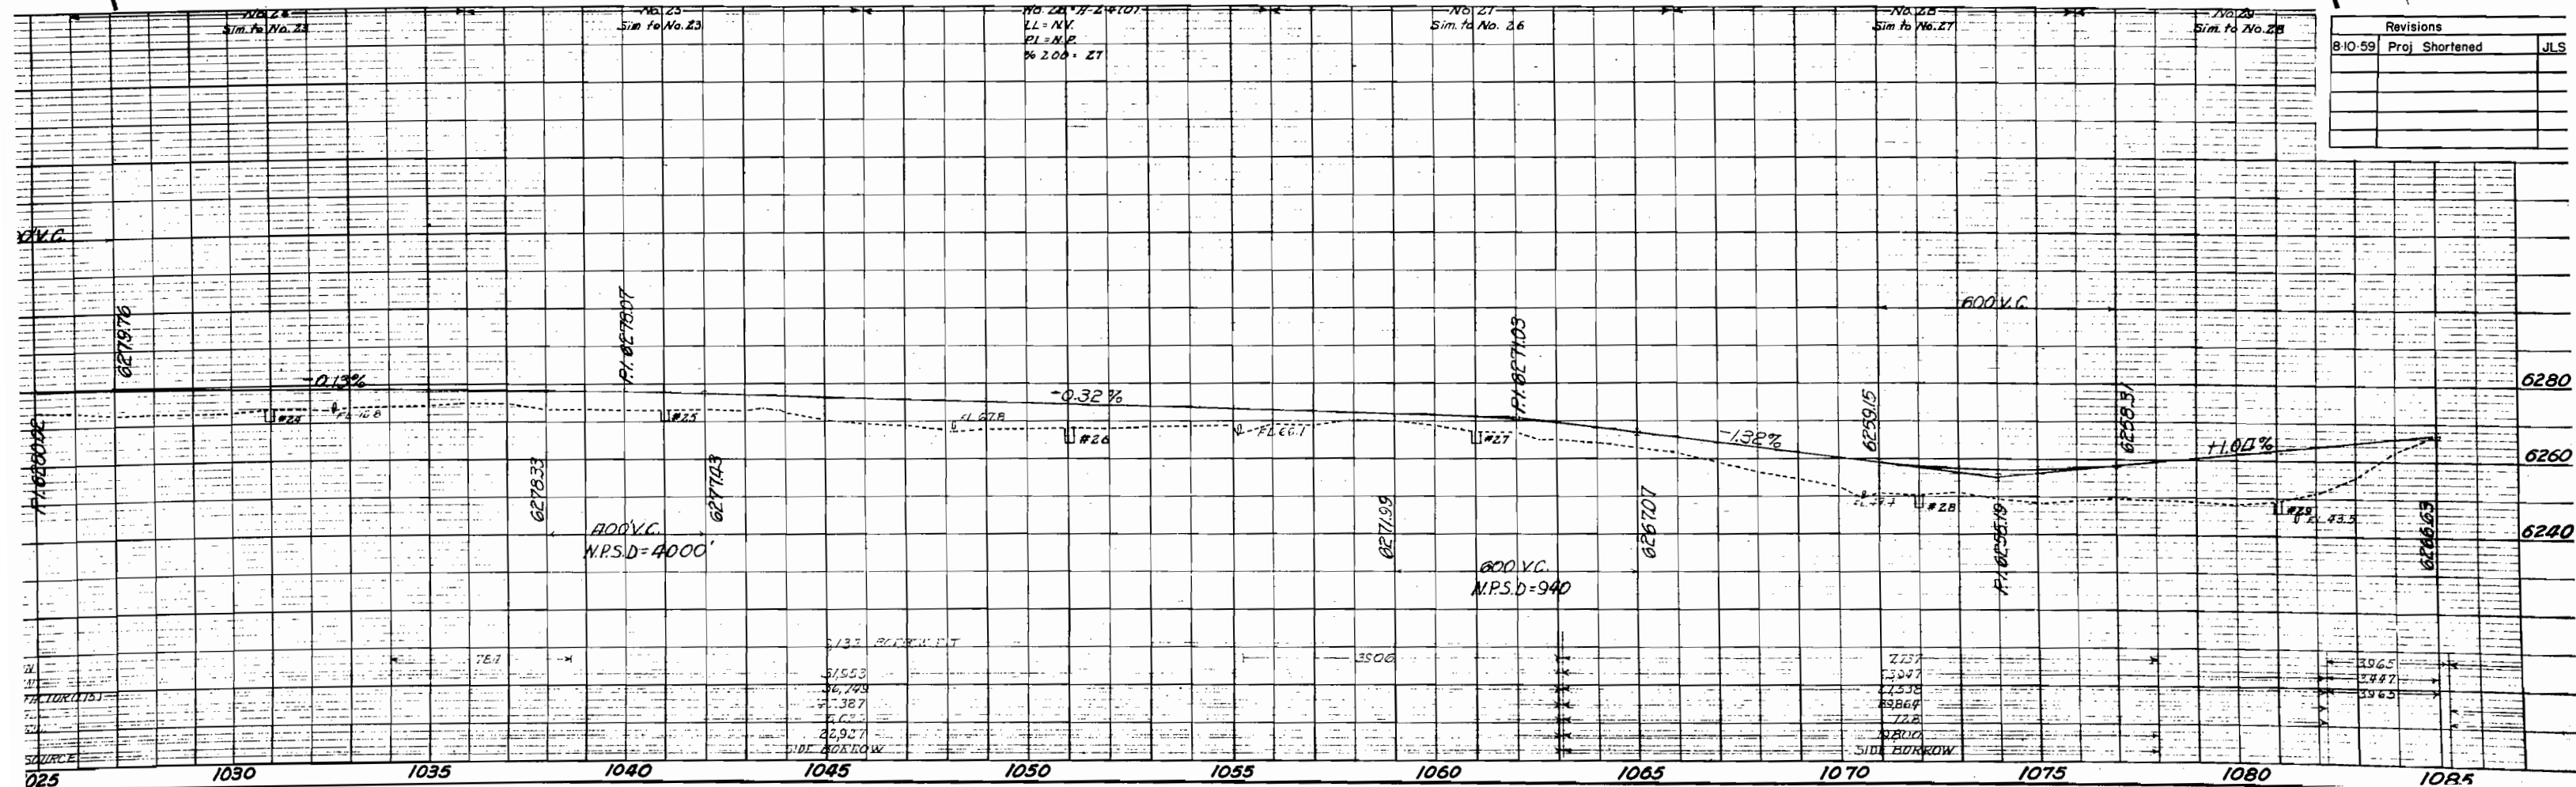

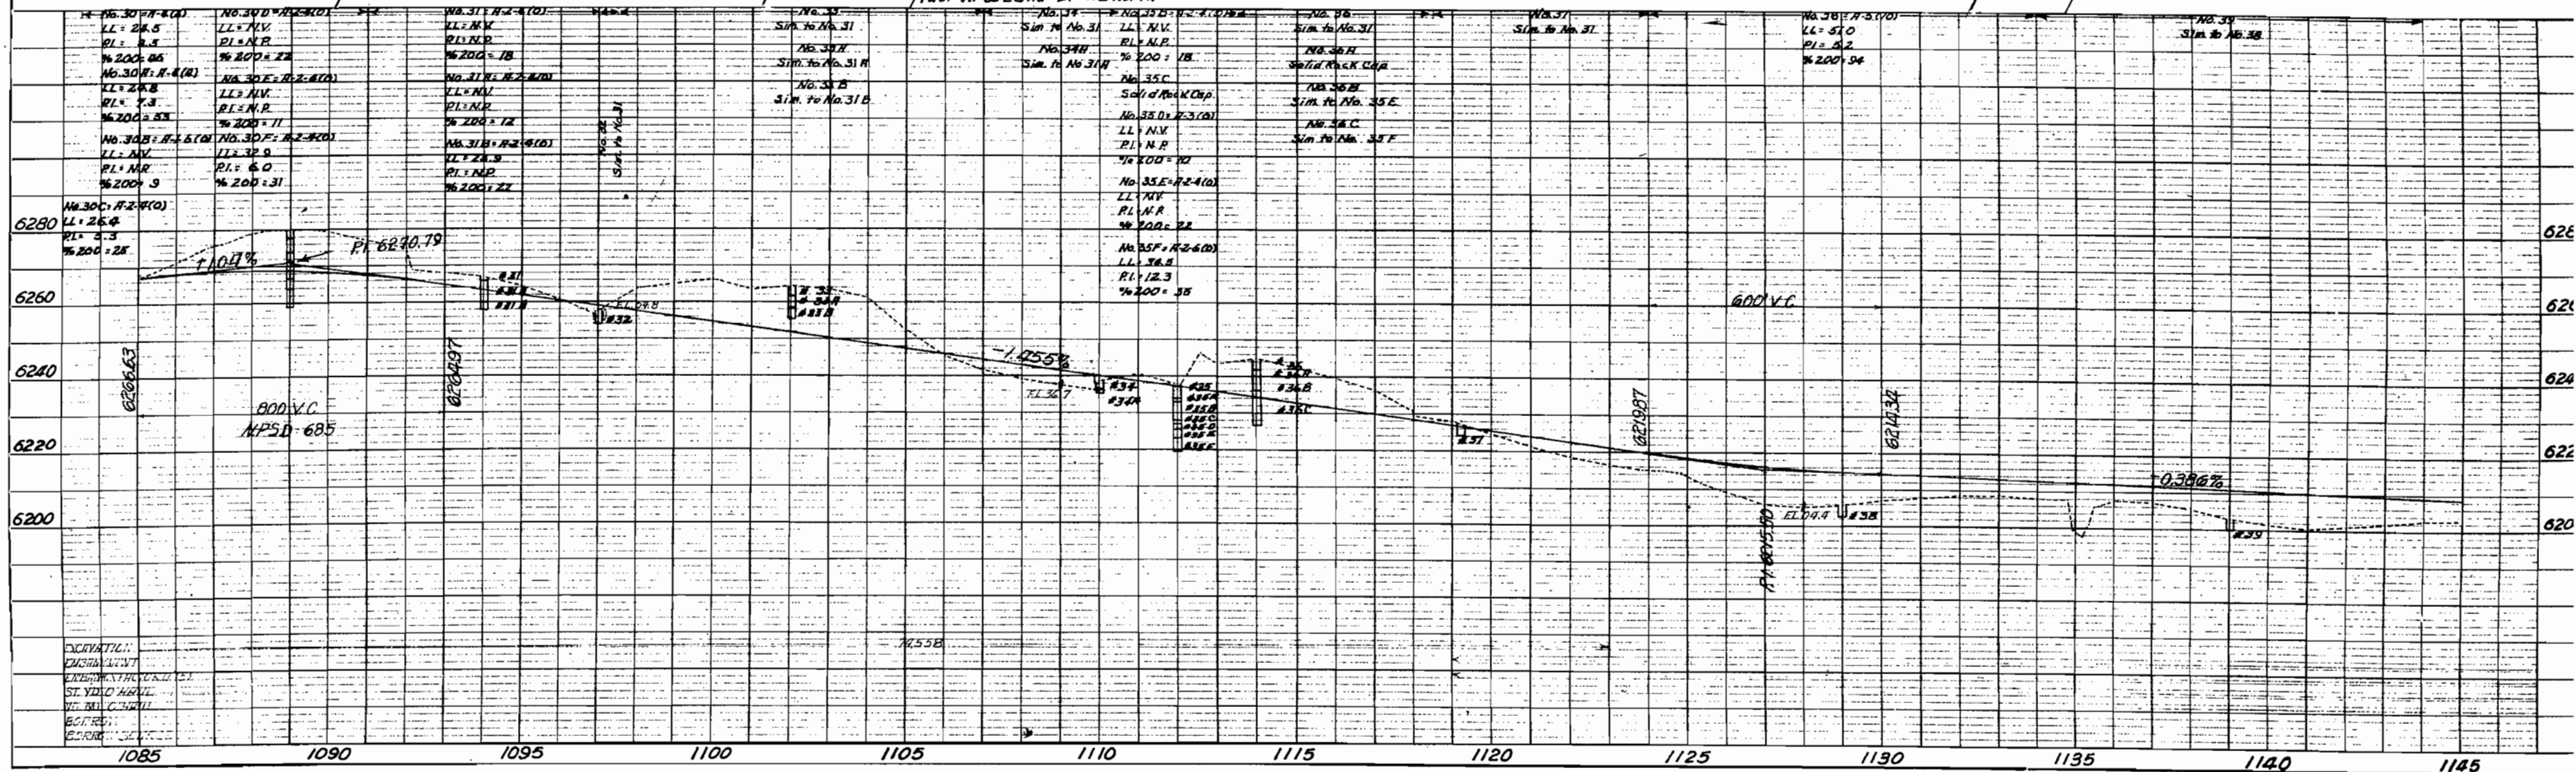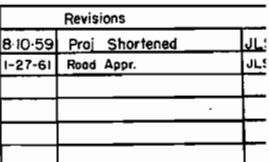



FED. ROAD DIV. NO.	DIST.	PROJ. NO.	SHEET NO.	TOTAL SHEETS
9	COLO.	FO05 - (13)	9	


0.




Revisions		
8-10-59	Proj Shortened	JLS
1-27-61	Rood Appr.	JLS

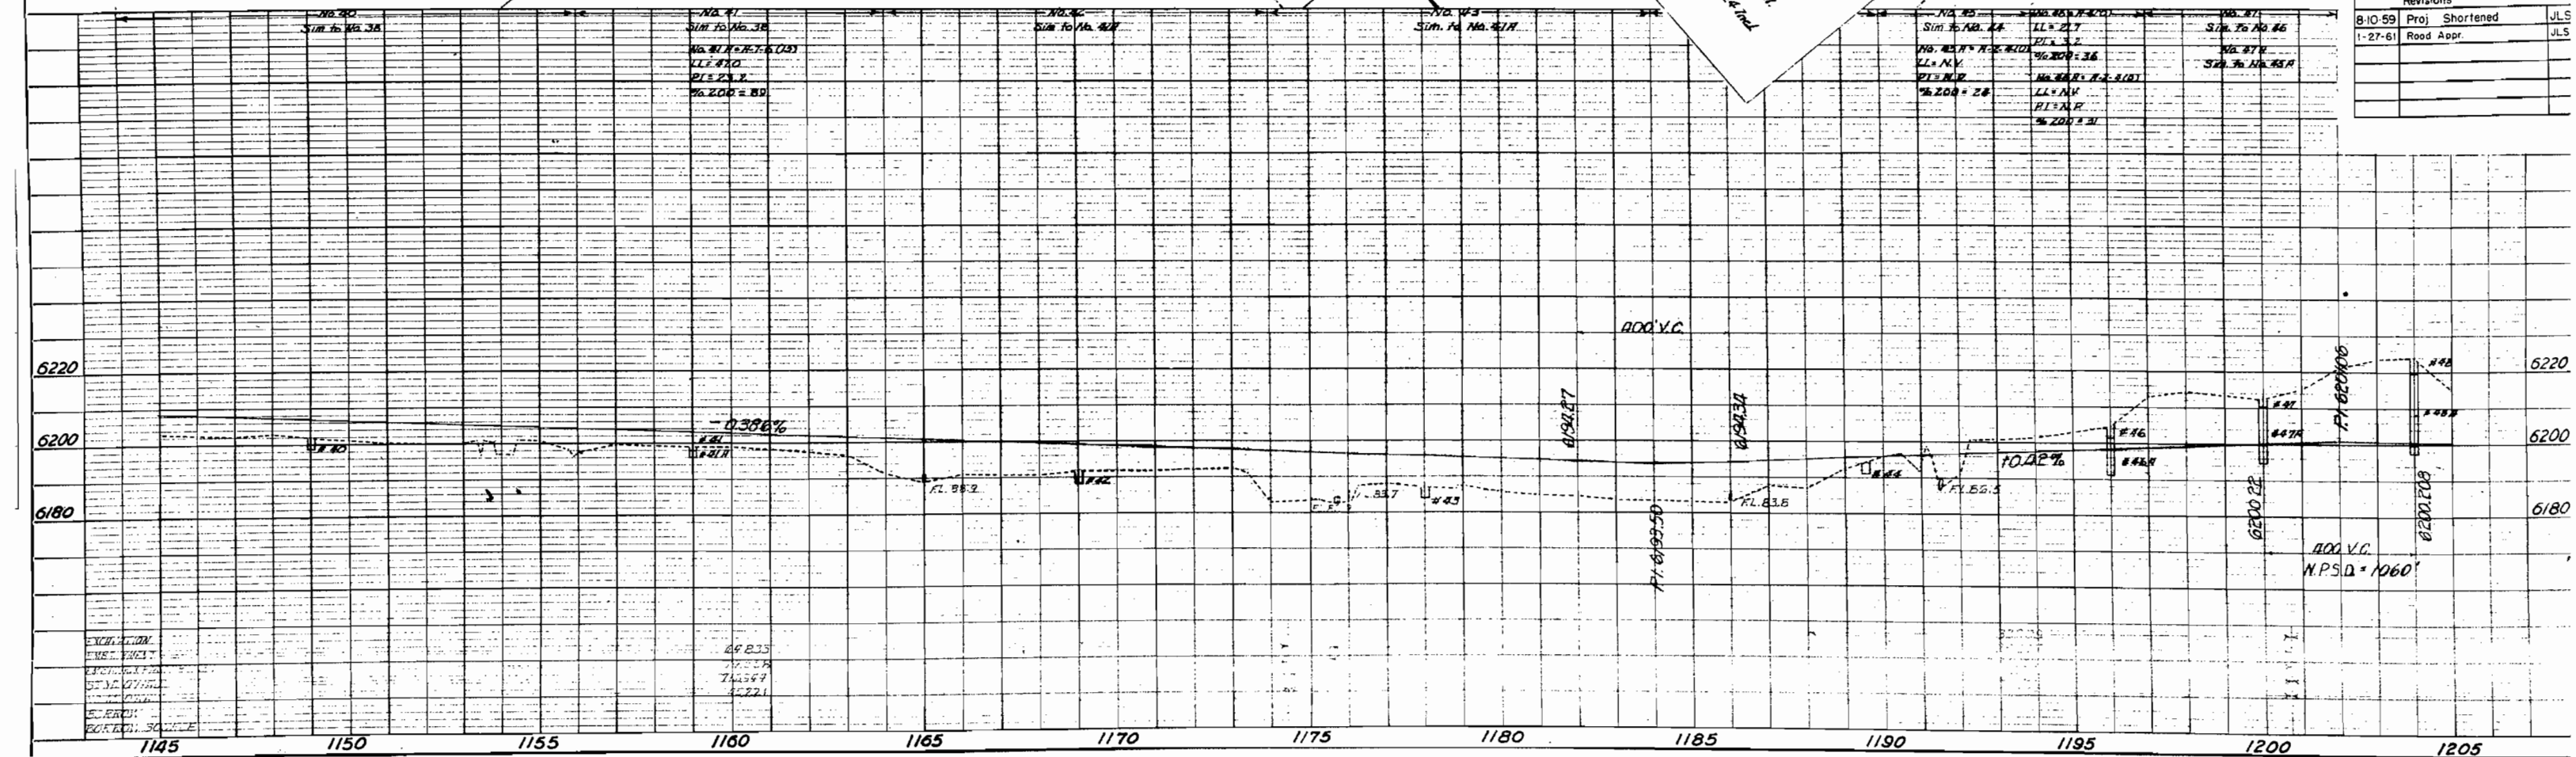


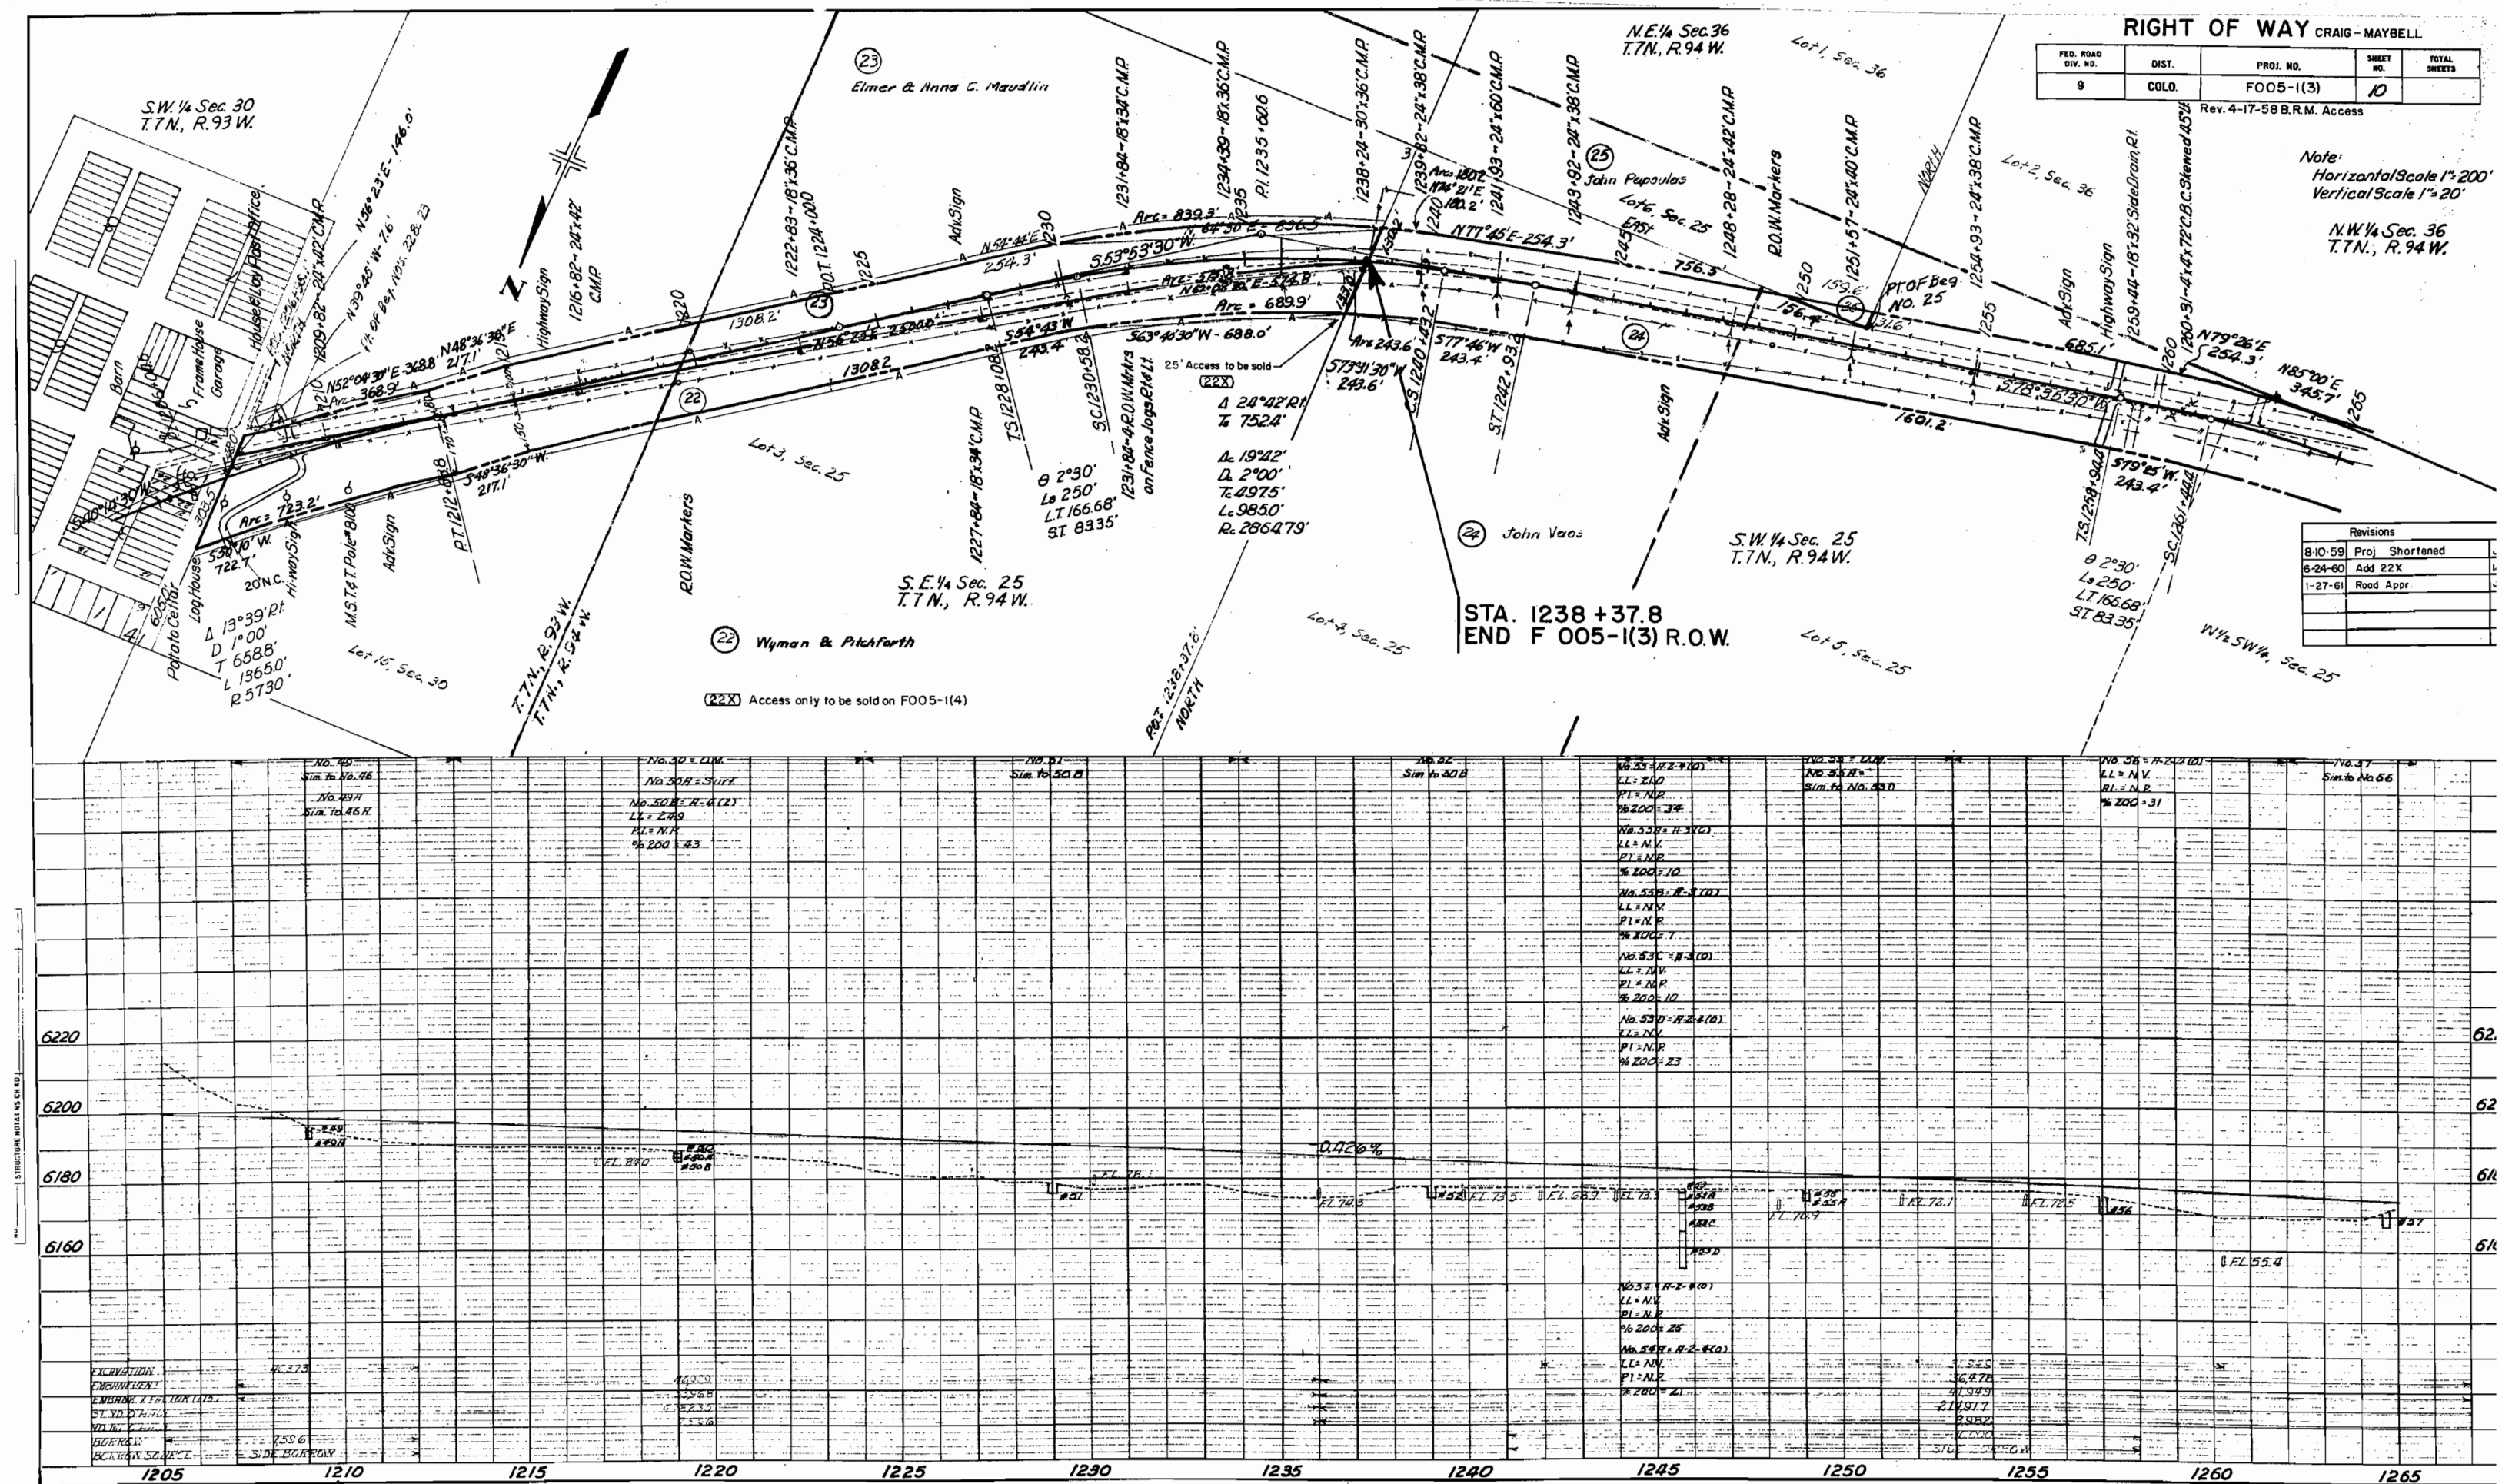

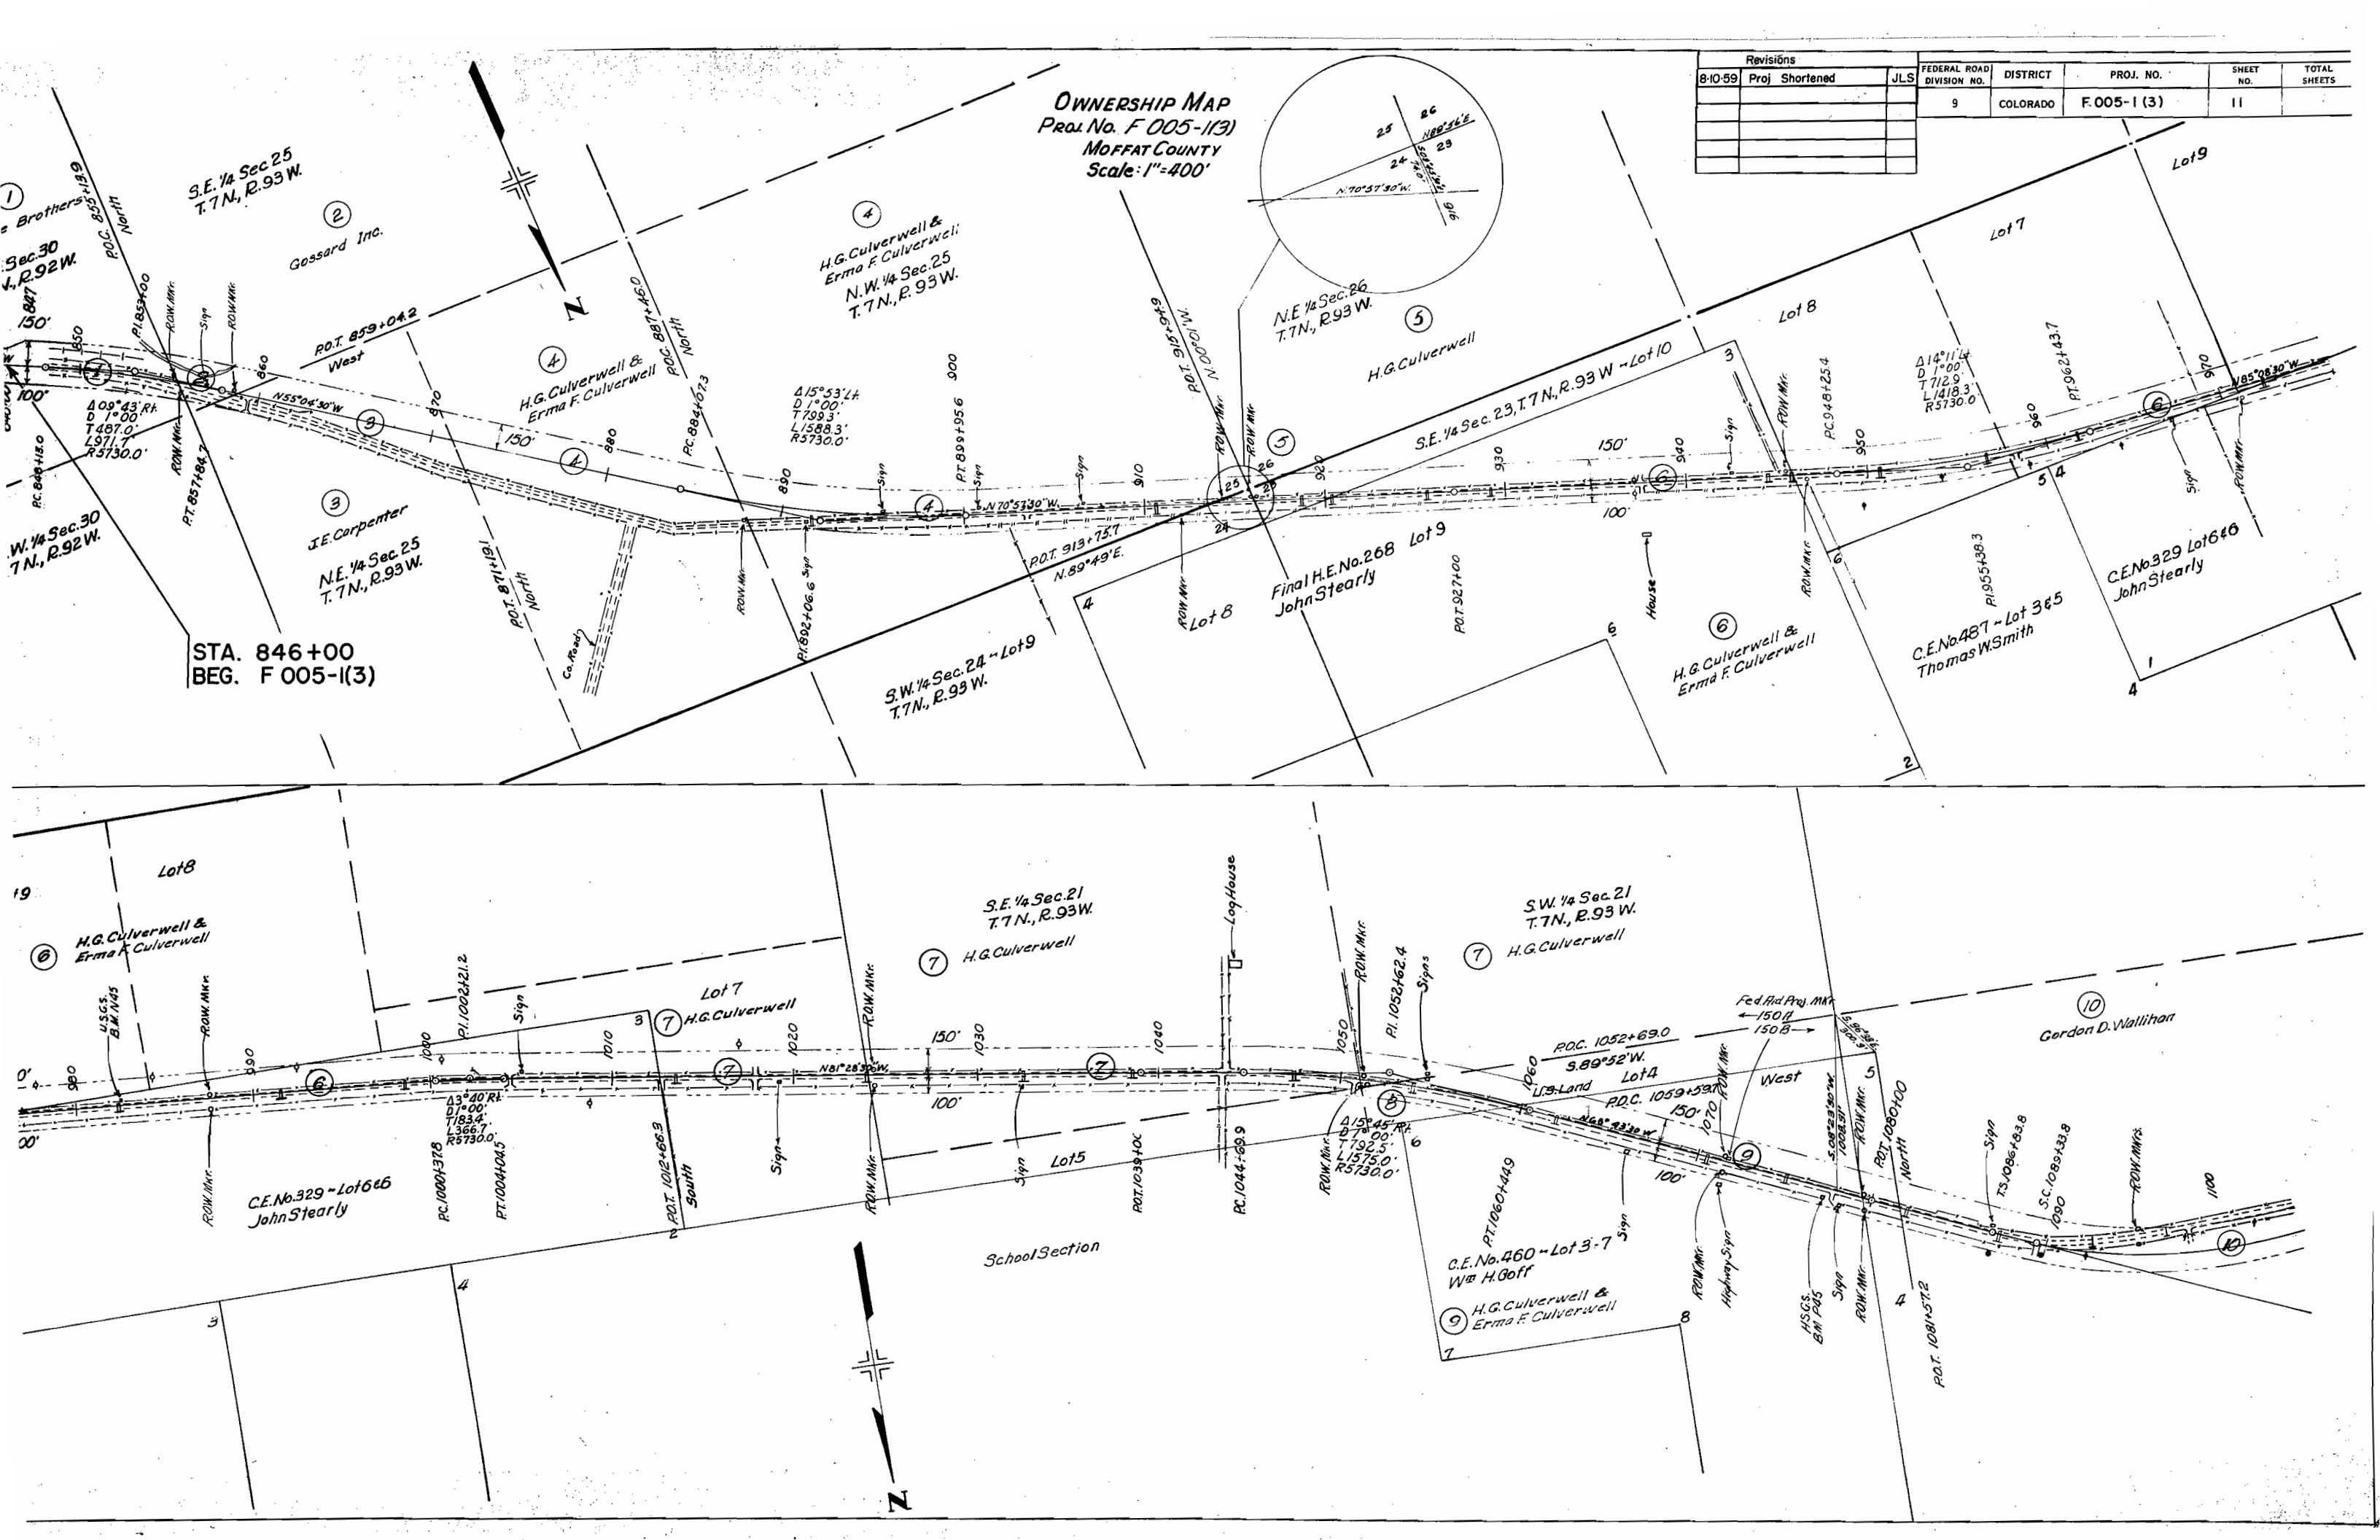

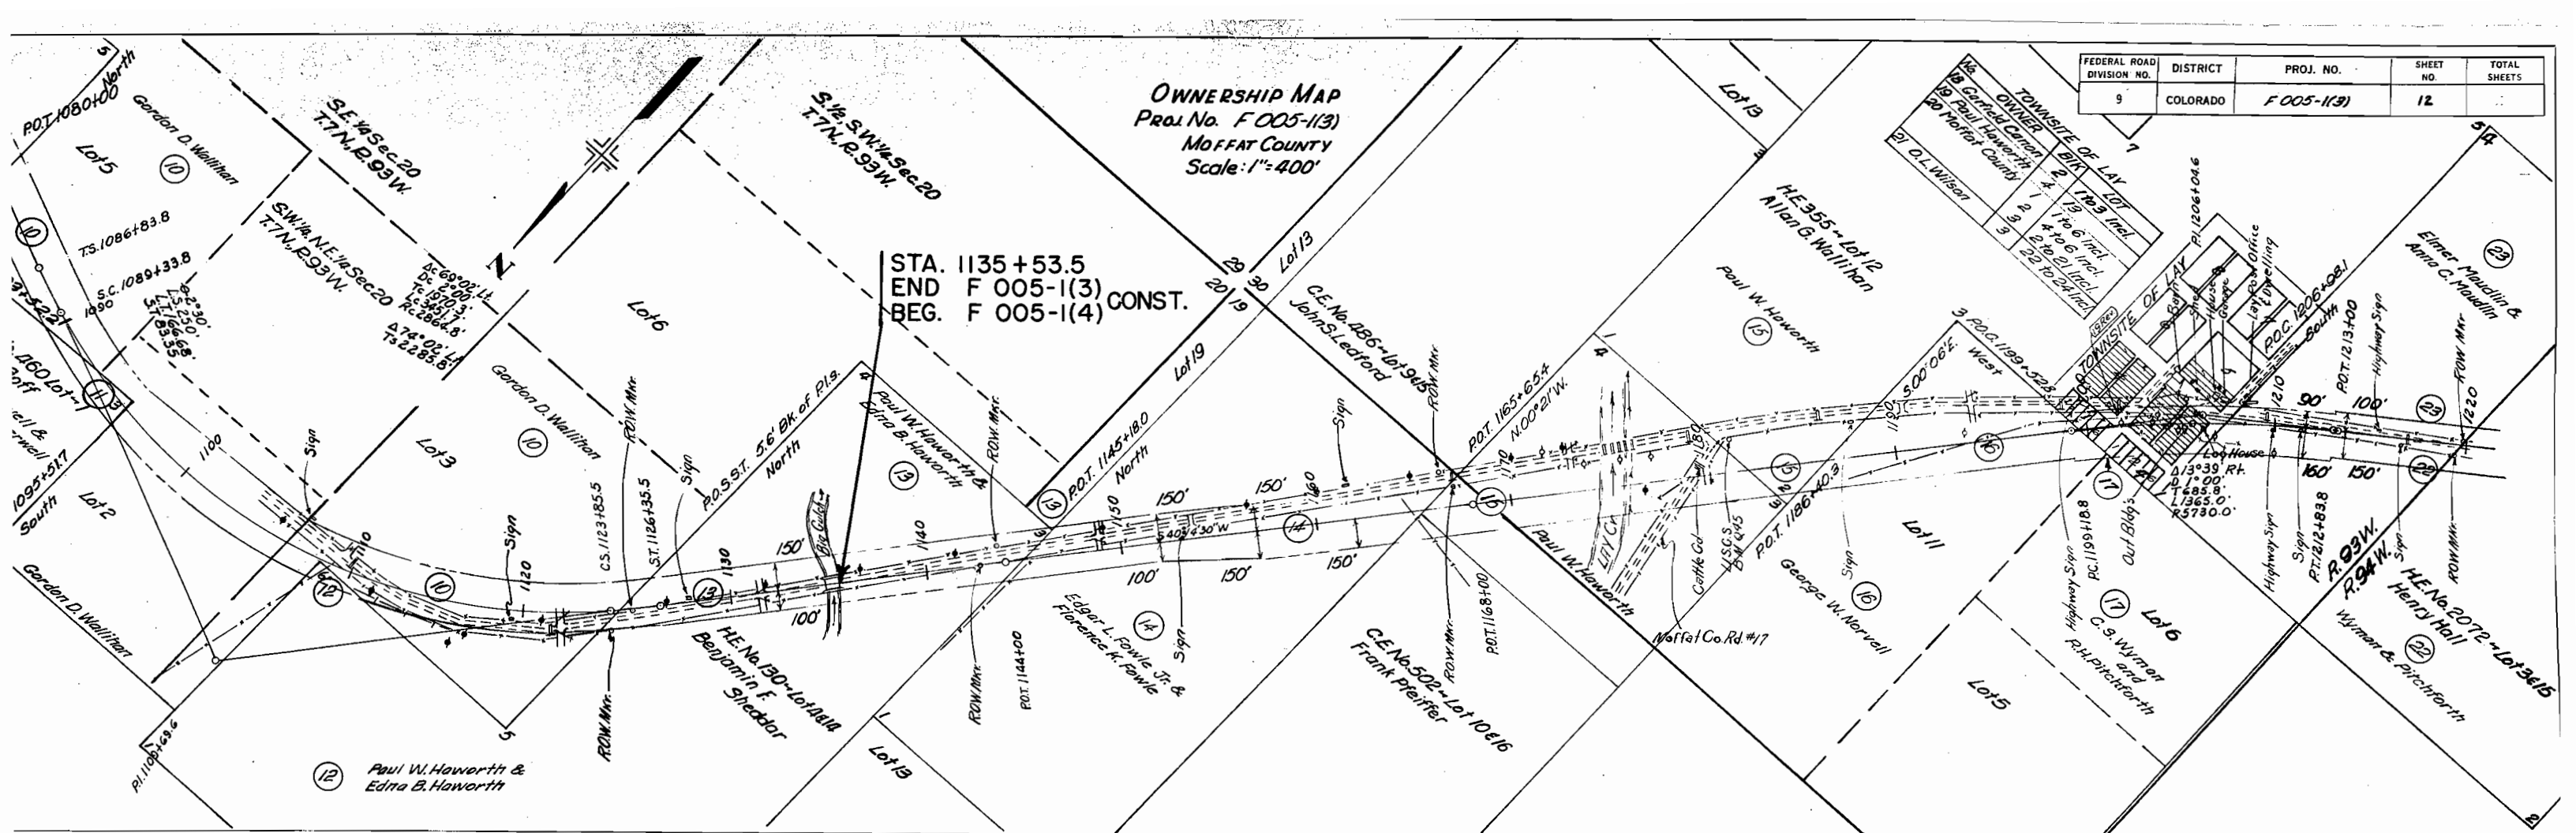

FEDERAL ROAD DIVISION NO.	DISTRICT	PROJ. NO.	SHEET NO.	TOTAL SHEETS
9	COLORADO	F 005-1(3)	12	

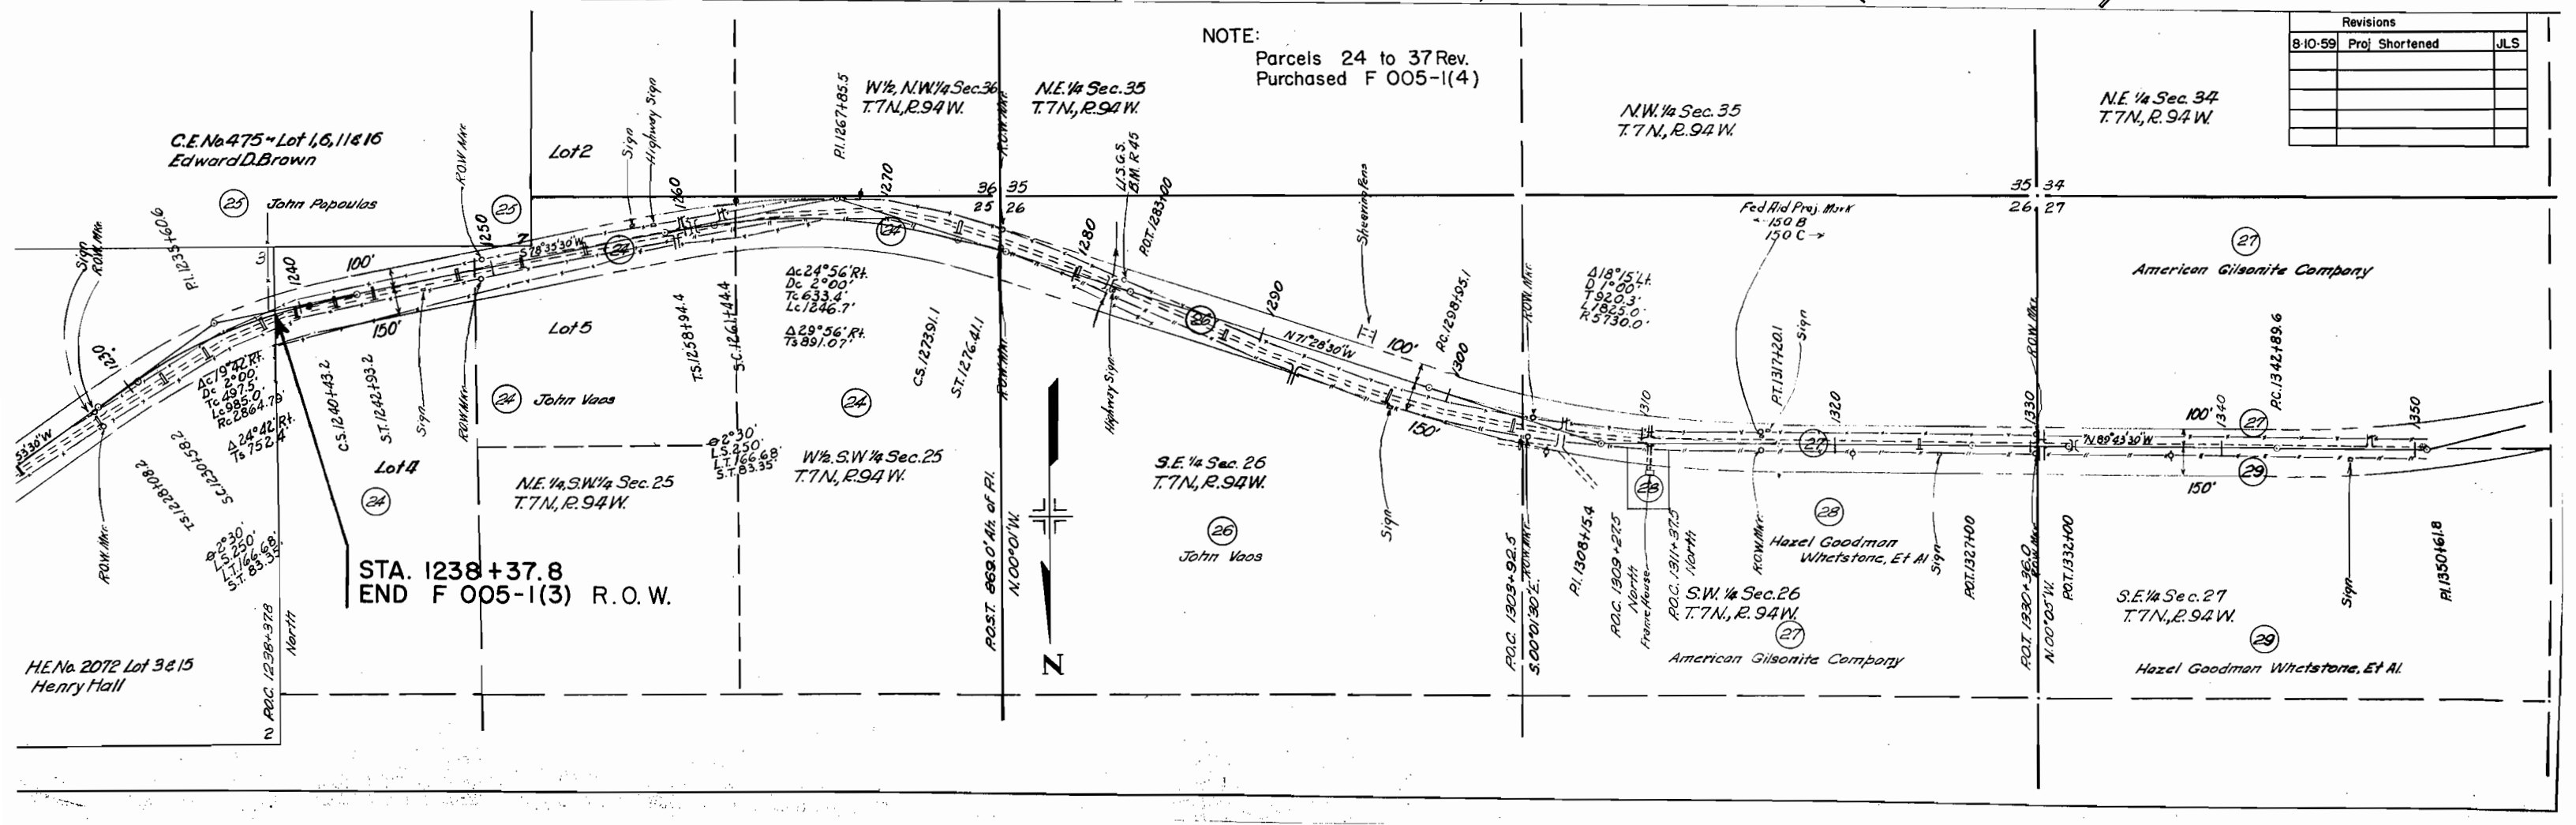

Revisions		
8-10-59	Proj. Shortened	JLS