

FED. ROAD DIST. NO.	STATE	PROJ. NO.	SHEET NO.	TOTAL SHEETS
3	COLO.	F 005-2 (5)	1.	

COLORADO
STATE HIGHWAY DEPARTMENT
PLAN AND PROFILE OF PROPOSED
FEDERAL AID PROJECT NO. F 005-2 (5)
STATE HIGHWAY NO. 2
ROUTT COUNTY

INDEX OF SHEETS

- SHEET NO.1 TITLE SHEET
- 2 TABULATION OF PROPERTIES
- 3-5 PLAN AND PROFILE SHEETS SHOWING RIGHT OF WAY
- 6 OWNERSHIP MAP

RIGHT OF WAY


CONVENTIONAL SIGNS

- CENTER LINE
- RIGHT OF WAY LINE
- SECTION LINE
- TOWNSHIP OR RANGE LINE
- QUARTER SECTION LINE
- CITY LIMITS
- RAILROAD
- BARBED WIRE FENCE
- WOVEN WIRE-COMBINATION FENCE
- POWER POLES
- TELEPHONE & TELEGRAPH POLES
- PRESENT ROAD (Plan Sheets)
- GUARD POSTS
- POLE FENCE
- BOARD FENCE
- PICKET FENCE

SCALES OF ORIGINAL TRACINGS

ON PLAN, 1 IN. = 100 FT.
ON PROFILE 1 IN. = 100 FT. HORIZONTAL
1 IN. = 10 FT. VERTICAL
GRADE LINE ON PROFILE IS SHOWN AS GRADE OF FINISHED ROAD
LENGTH OF PROJECT 6,649.3 Ft. = 1.259 Miles


RIGHT OF WAY

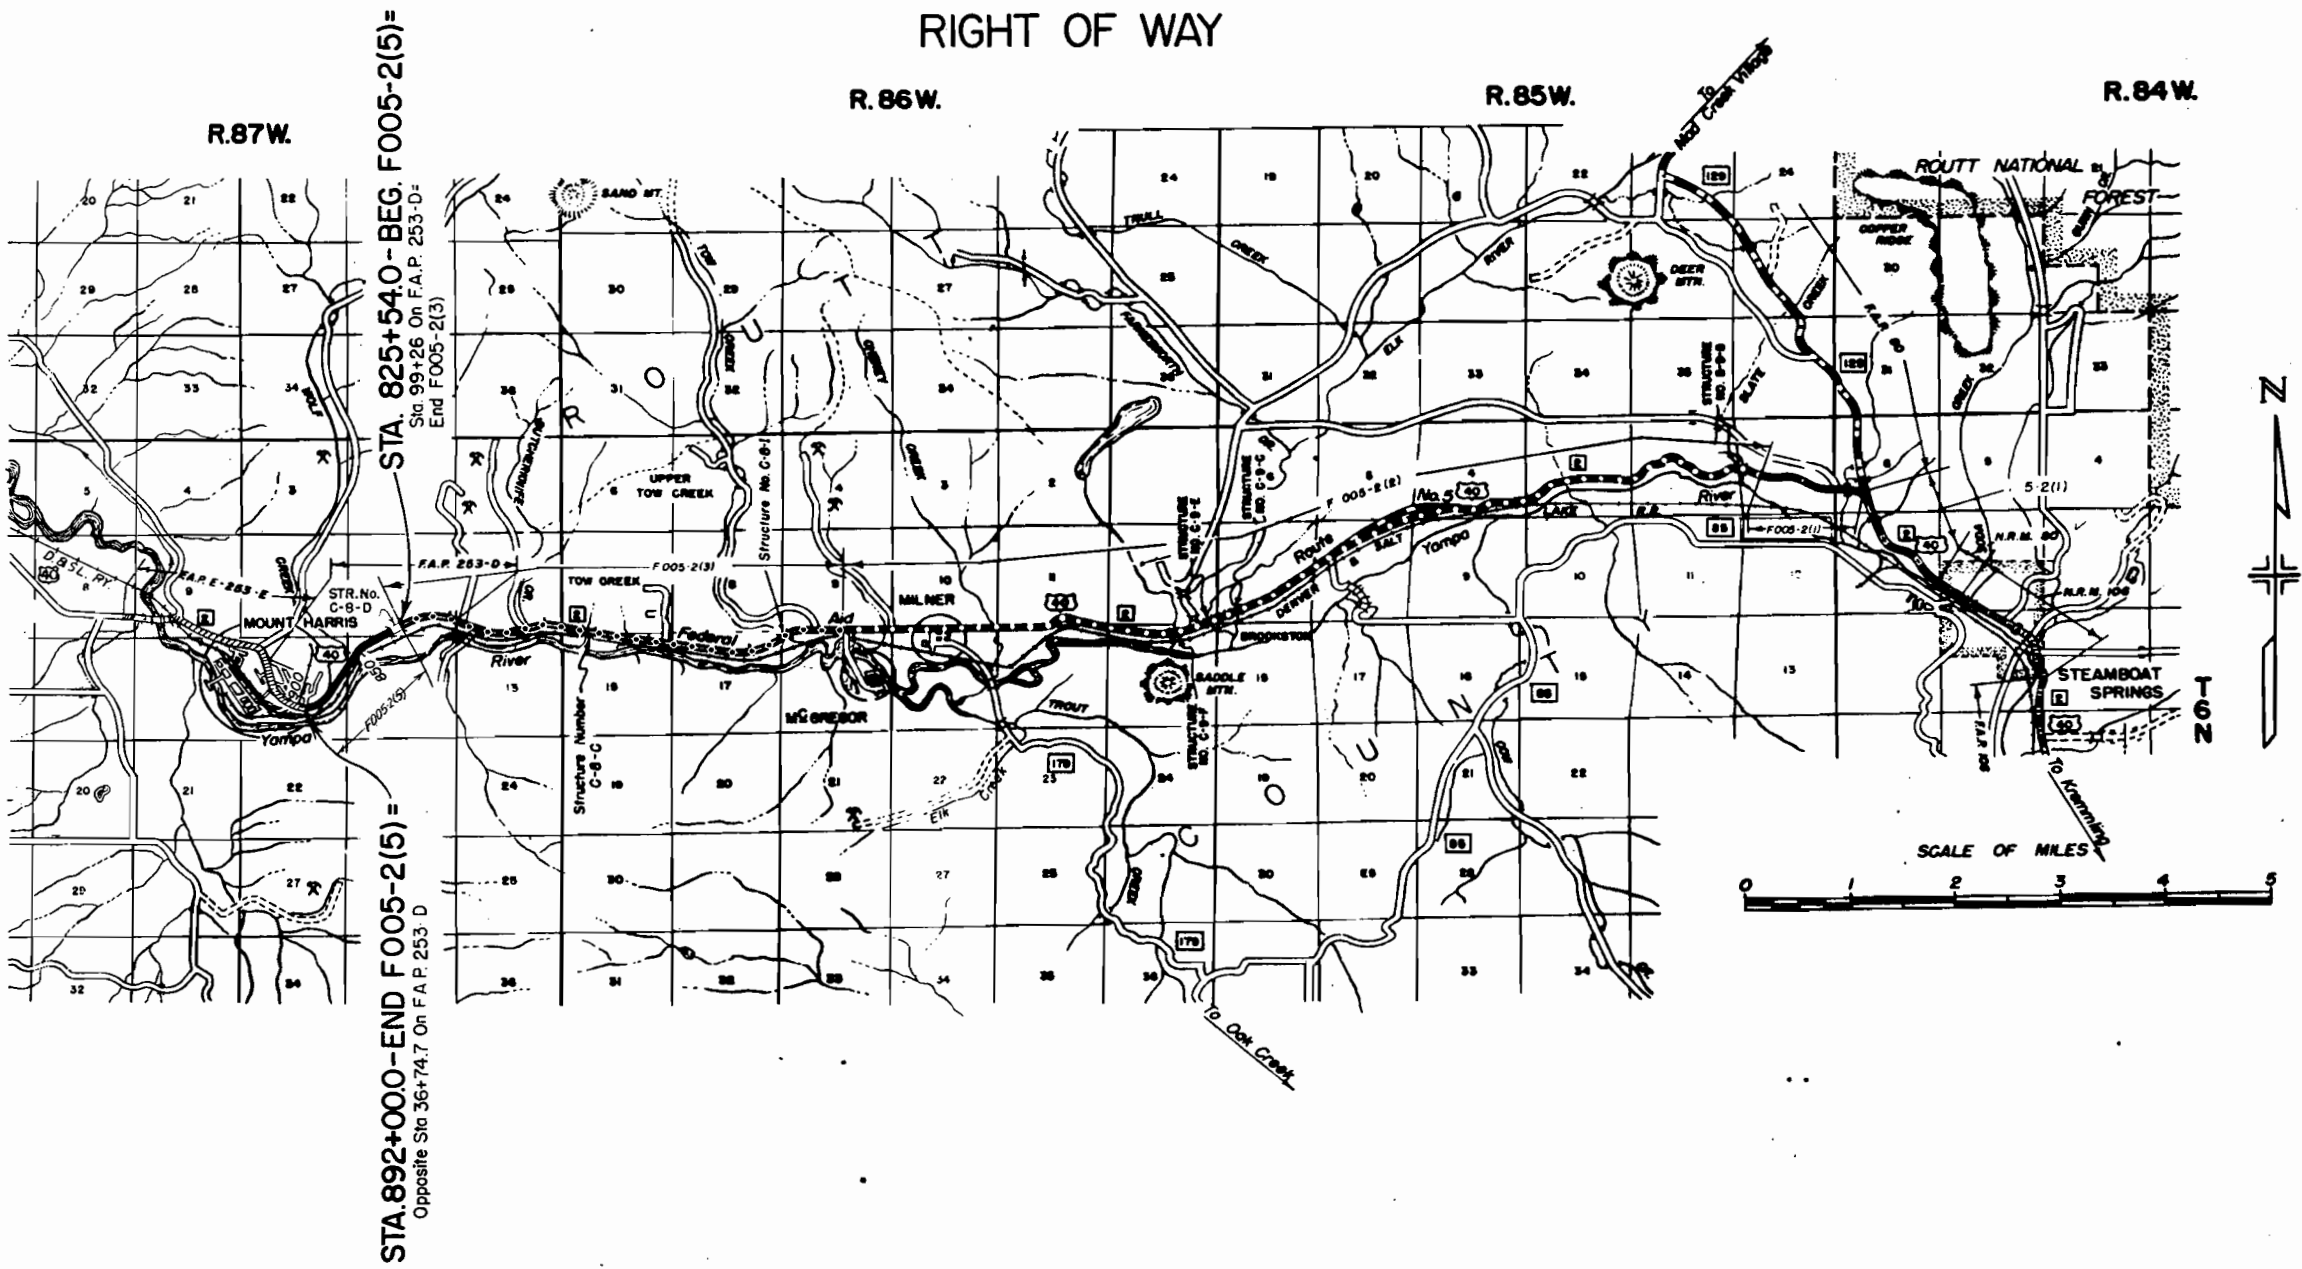

PROJ. NO. F005-2(5)

RIGHT OF WAY Rev. 4-27-56 RDC:3R-Rev.[illegible]

RIGHT OF WAY

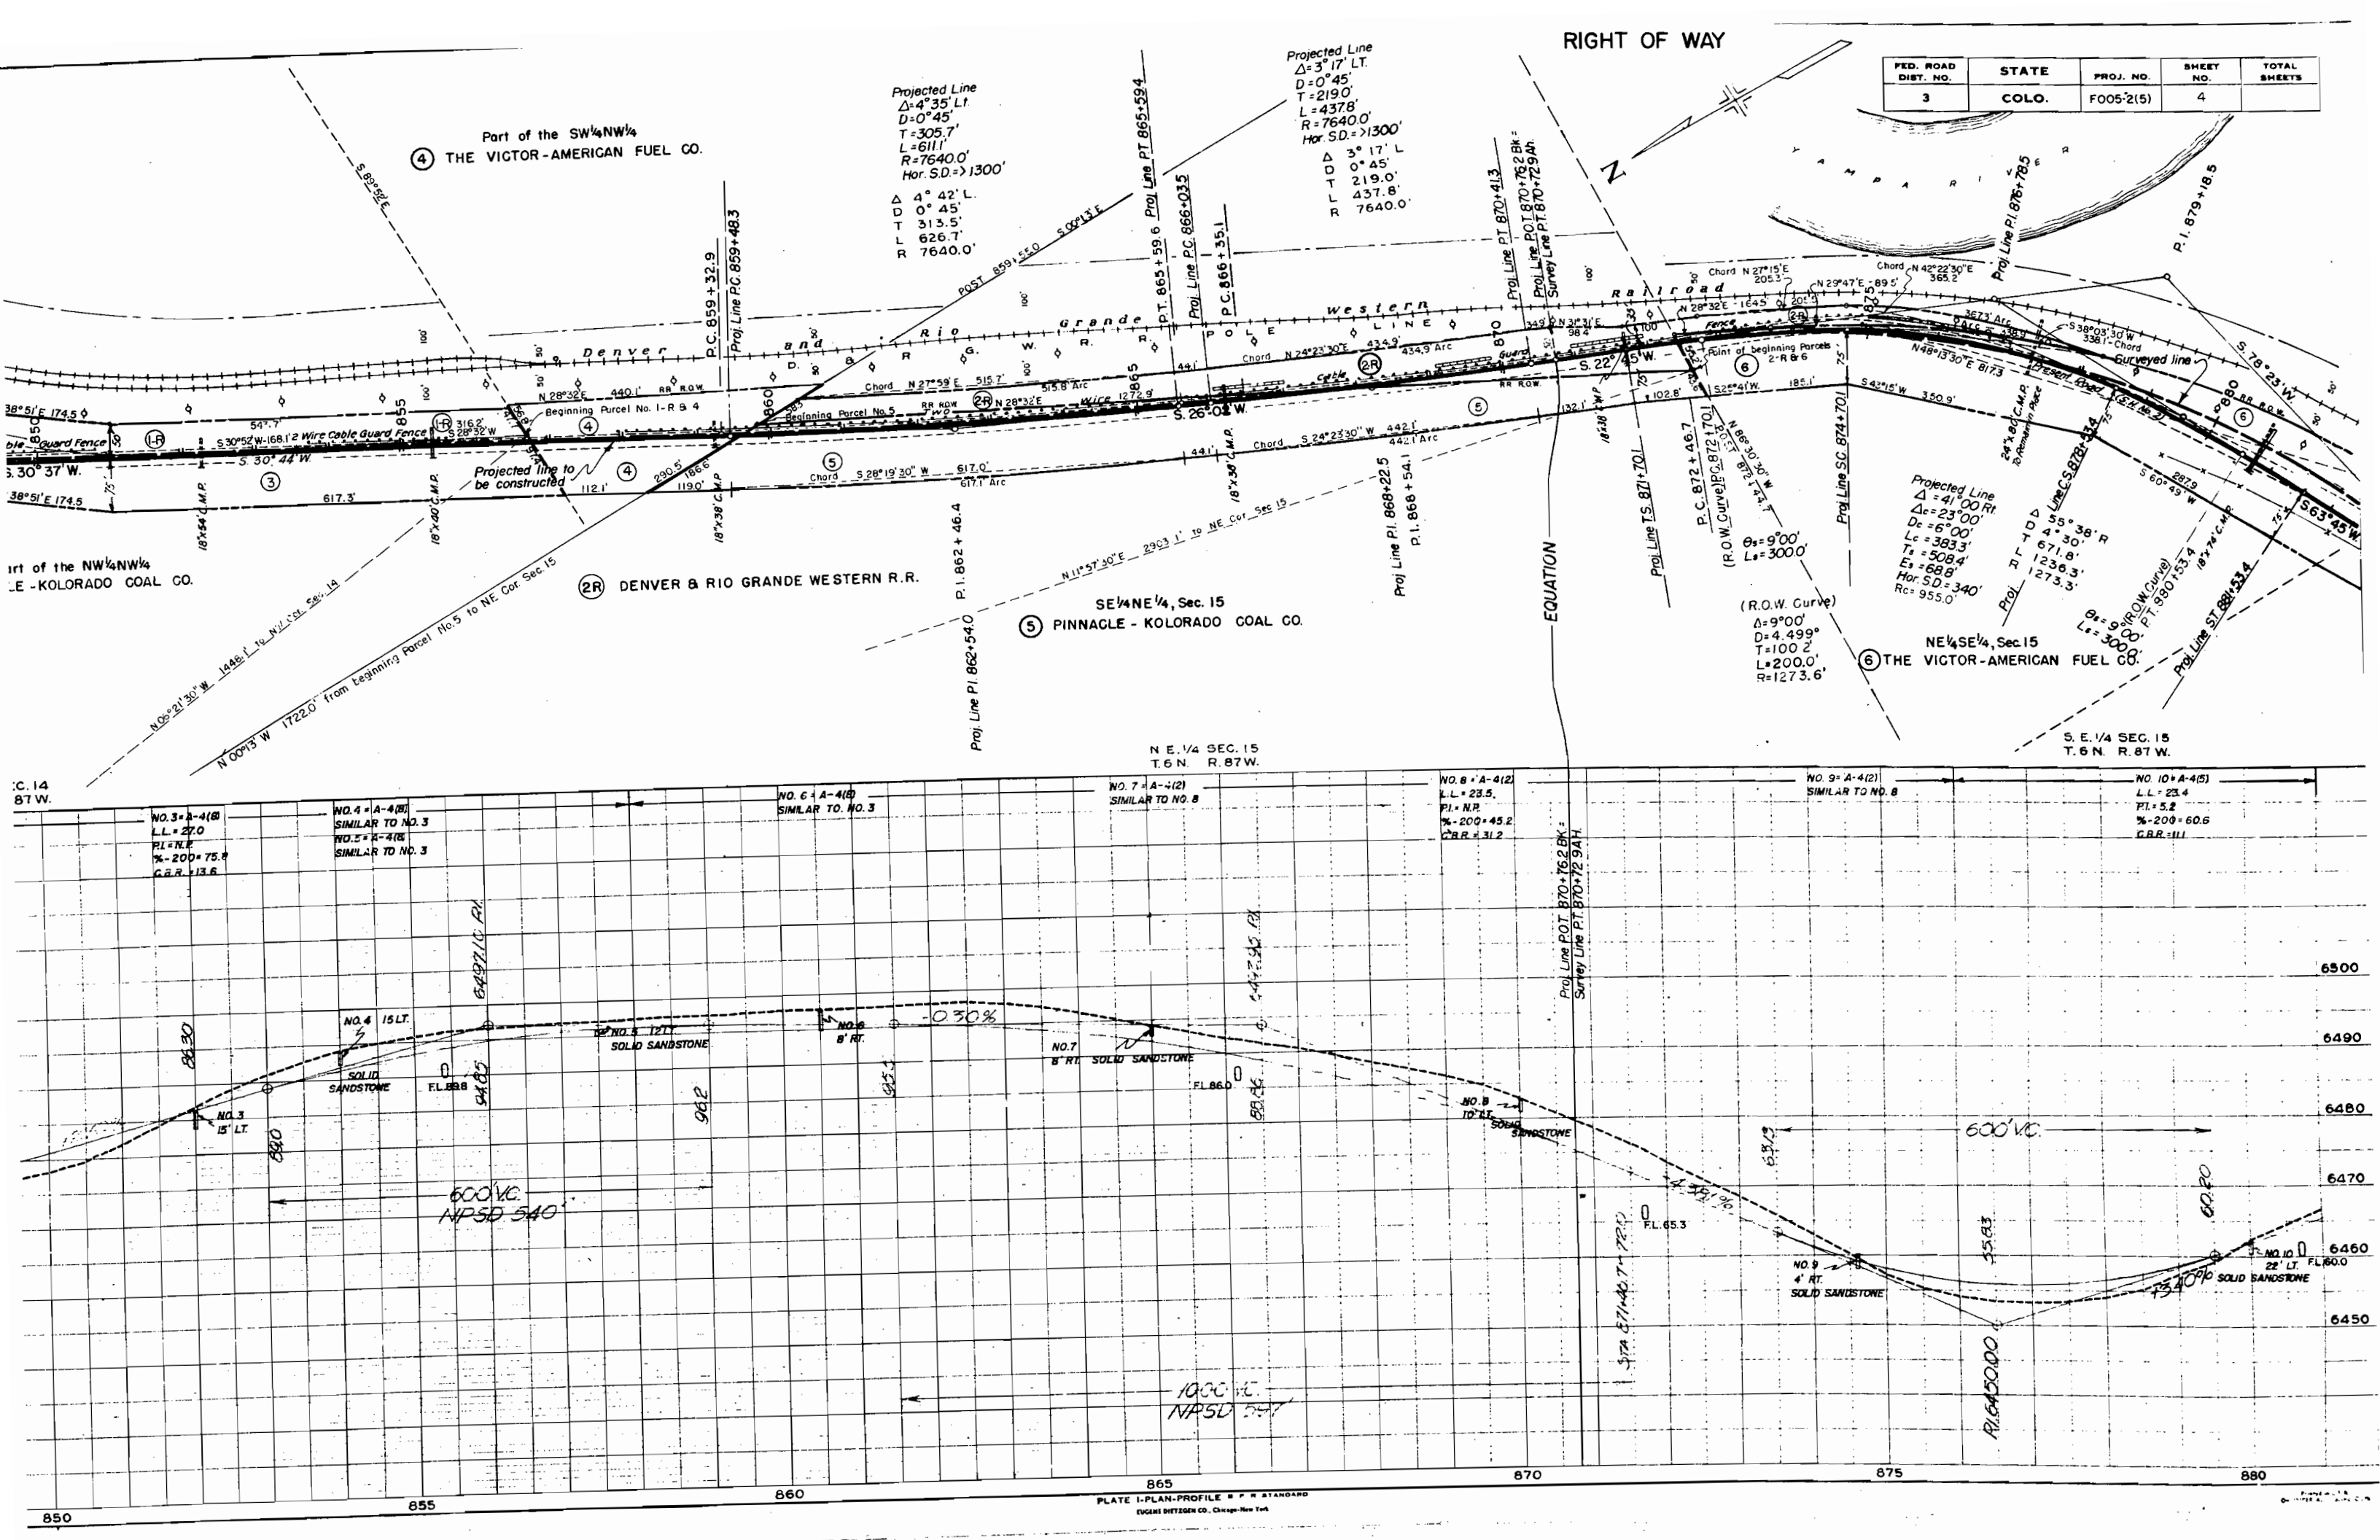

FED. ROAD DIST. NO.	STATE	PROJ. NO.	SHEET NO.	TOTAL SHEETS
3	COLO.	F005-2(5)	4	

Part of the SW¹/₄NW¹/₄
④ THE VICTOR-AMERICAN FUEL CO.

Projected Line
Δ=4°35' LT.
D=0°45'
T=305.7'
L=611.1'
R=7640.0'
Hor. S.D.=1300'

Projected Line
Δ=3°17' LT.
D=0°45'
T=219.0'
L=437.8'
R=7640.0'
Hor. S.D.=1300'

②R DENVER & RIO GRANDE WESTERN R.R.

SE¹/₄NE¹/₄, Sec. 15
⑤ PINNACLE - KOLORADO COAL CO.

NE¹/₄SE¹/₄, Sec. 15
⑥ THE VICTOR-AMERICAN FUEL CO.

NE¹/₄ SEC. 15
T. 6 N. R. 87 W.

NO. 3-A-4(8)
L.L.=27.0
FL=11.1
%-200=75.8
C.B.R.=13.6

NO. 4-A-4(8)
SIMILAR TO NO. 3
NO. 5-A-4(8)
SIMILAR TO NO. 3

NO. 6-A-4(8)
SIMILAR TO NO. 3

NO. 7-A-4(2)
SIMILAR TO NO. 8

NO. 8-A-4(2)
L.L.=23.5
FL=11.1
%-200=45.2
C.B.R.=31.2

NO. 9-A-4(2)
SIMILAR TO NO. 8

NO. 10-A-4(5)
L.L.=23.4
FL=5.2
%-200=60.6
C.B.R.=11.1

S. E. 1/4 SEC. 15
T. 6 N. R. 87 W.

3 R DENVER & RIO GRANDE WESTERN R.R.

S. W. 1/4 SEC. 15
T. 6 N. R. 87 W.

FED. ROAD DIST. NO.	STATE	PROJ. NO.	SHEET NO.	TOTAL SHEETS
3	COLO.	F005-2(5)	5	

RIGHT OF WAY

Rev. 4-27-56RDC 3R Rev

1/4 SE 1/4, Sec. 15
AMERICAN FUEL CO.

