

SHADO DEPT. OF HIGHWAYS
M.C. D. M. 124
JAN. 1964
TITLE SHEET


DEPARTMENT OF HIGHWAYS STATE OF COLORADO

FEDERAL ROAD REGION NO.	DIVISION	PROJECT NO.	SHEET NO.
9	COLORADO	F 018-1(17)	1

RIGHT OF WAY 16 Mi. North of Rifle

INDEX OF SHEETS
TITLE SHEET
TABULATION OF PROPERTIES
PLAN SHEET


REVISIONS

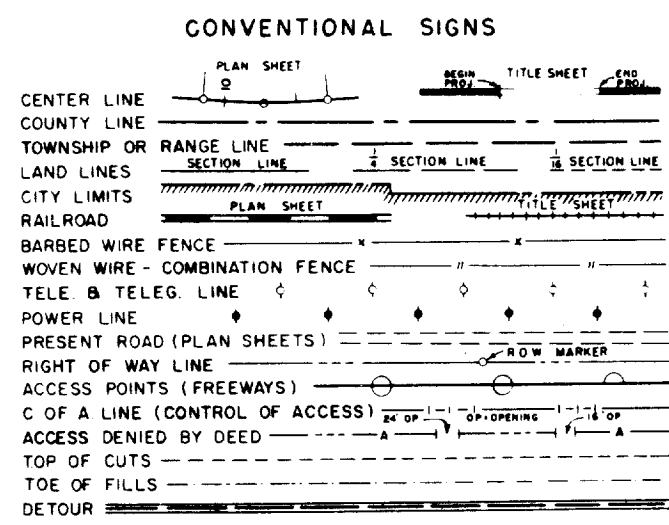

PLAN AND PROFILE OF PROPOSED FEDERAL AID PROJECT NO. F 018-1 (17) STATE HIGHWAY NO. 13 GARFIELD COUNTY

SHEET NO 1
2
3

SCALES OF ORIGINAL DRAWINGS
ON PLAN, 1 IN. = 100 FT.
ON PROFILE, 1 IN. = 100 FT. HORIZONTAL
1 IN. = 10 FT. VERTICAL
GRADE LINE ON PROFILE IS SHOWN AS GRADE OF FINISHED ROAD
LENGTH OF PROJECT = 0.667 miles IN R.O.W.

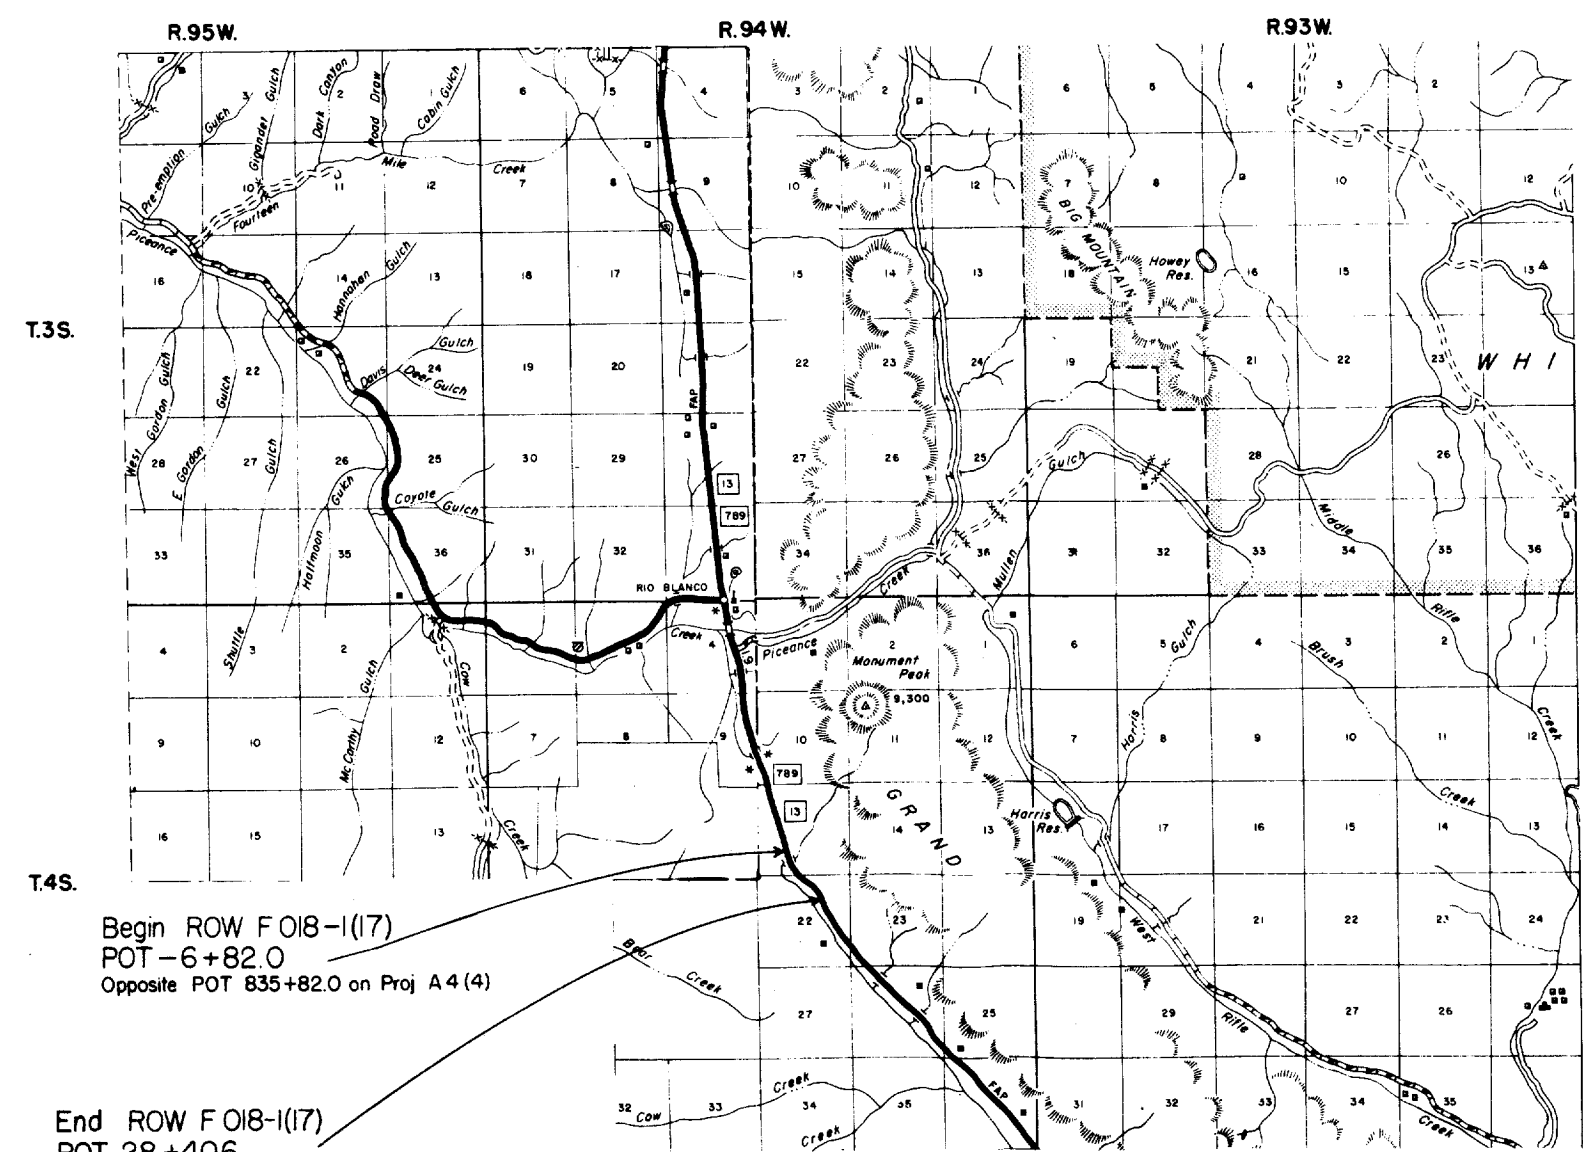

Begin ROW F 018-1(17)
POT -6+82.0
Opposite POT 835+82.0 on Proj A 4 (4)

End ROW F 018-1(17)
POT 28+40.6
Opposite POT 800+35.4 on Proj A 4 (4)



RIGHT OF WAY 16 Mi. North of Rifle

REVISIONS		
10-5-67	Rev. Par. 1	K.C.

