



## R.O.W. TABULATION OF PROPERTIES IN

DELTA COUNTY

S.H. No. 6

PROJ. F 019-1(1)

| FED. ROAD DIST. NO. | STATE | PROJ. NO.  | SHEET NO. | TOTAL SHEETS |
|---------------------|-------|------------|-----------|--------------|
| 3                   | COLO. | F 019-1(1) | 2         |              |

RIGHT OF WAY Rev. 12-12-49 T.L.K.

| OWNER                           | ADDRESS                    | LOCATION<br>T15S R96W 6TH P M                        | AREA IN ACRES |        |                | ASSESSED VALUATIONS |          |        |         | REMARKS                                  | N |
|---------------------------------|----------------------------|------------------------------------------------------|---------------|--------|----------------|---------------------|----------|--------|---------|------------------------------------------|---|
|                                 |                            |                                                      | TOTAL LAND    | PARCEL | TO BE ACQUIRED | TOTAL LAND          | PER ACRE | PARCEL | IMP'S.  |                                          |   |
| LY SUGAR CORP.                  | DELTA, COLO.               | PT. LOTS 283 S13                                     | 41.5          | 0.043  | 0.043          | 408.75              | 9.85     |        |         |                                          |   |
| FORD & ALICE J. WEAR            | DELTA, COLO.               | PT. LOT 28 PT SW1/4 NE1/4 S13                        | 1.47          | 0.028  |                | 50.00               | 34.00    |        | 1000.00 |                                          |   |
| NGES E. MOSS                    | DELTA, COLO.               | PT. W1/2 NE1/4 S13                                   | 1.5           | 0.132  | 0.031          | 60.00               | 40.00    | 3.64   | 150.00  |                                          |   |
| ER D. & MILDRED SCOTT           | DELTA, COLO.               | PT. E1/2 NE1/4 S13                                   | 1.0           | 0.223  | 0.033          | 35.00               | 35.00    | 3.25   | 2570.00 |                                          |   |
| CE COLE LEHMAN                  | P.O. BOX 600, NAPA, CALIF. | PT. NW1/4 NE1/4 S13                                  | 1.5           | 0.033  | 0.033          | 105.00              | 70.00    | 6.93   | 110.00  |                                          |   |
| IE E. WATSON                    | DELTA, COLO.               | PT. NE1/4 NE1/4 S13                                  | 1.0           | 0.222  | 0.089          | 90.00               | 90.00    | 8.01   | 400.00  |                                          |   |
| IA E. RIBER                     | DELTA, COLO.               | PT. NW1/4 NE1/4 S13                                  | 1.608         | 0.067  | 0.067          | 110.00              | 180.00   | 12.06  | 175.00  | ASSESSMENT ON CITY LOTS.                 |   |
| IS A. CLEMANS                   | CRAWFORD, COLO.            | PT. NE1/4 NE1/4 S13                                  | .8            | 0.148  | 0.059          | 70.00               | 90.00    | .53    | 200.00  |                                          |   |
| RUDOLPH                         | DELTA, COLO.               | PT. NW1/4 NE1/4 S13                                  | 2.0           | 0.007  | 0.007          | 180.00              | 90.00    | .63    | 400.00  | RD. APPROACH                             |   |
| ZER BROWN                       | DELTA, COLO.               | PT. NE1/4 NE1/4 S13                                  | 1.3           | 0.207  | 0.073          | 125.00              | 96.15    | 7.98   | 495.00  |                                          |   |
| LIE E. PAGE                     | DELTA, COLO.               | PT. NW1/4 NE1/4 S13                                  | 2.0           | 0.036  | 0.096          | 180.00              | 90.00    | 8.64   | 370.00  |                                          |   |
| IE G. OLIVAS                    | DELTA, COLO.               | PT. NE1/4 NE1/4 S13                                  | .6            | 0.062  | 0.062          | 55.00               | 91.67    | 5.68   | 100.00  |                                          |   |
| LIE JONES - ESTHER HALF         | DELTA, COLO.               | PT. NW1/4 NE1/4 S13                                  | 1.0           | 0.120  | 0.048          | 70.00               | 70.00    | 3.36   | 550.00  |                                          |   |
| STER S. WILSON                  | DELTA, COLO.               | PT. NE1/4 NE1/4 S13                                  | 1.0           | 0.059  | 0.059          | 90.00               | 90.00    | 5.31   | 100.00  |                                          |   |
| RY N. KENT                      | DELTA, COLO.               | PT. NW1/4 NE1/4 S13                                  | 2.0           | 0.147  | 0.053          | 180.00              | 90.00    | 5.31   | 475.00  |                                          |   |
| RY E. DAVIS                     | DELTA, COLO.               | PT. NE1/4 NE1/4 S13                                  | 1.9           | 0.270  | 0.108          | 45.00               | 90.00    | 9.72   |         |                                          |   |
| ORD WEAR                        | DELTA, COLO.               | PT. NW1/4 NE1/4 S13                                  | 2.4           | 0.177  | 0.071          | 216.00              | 90.00    | 6.39   | 400.00  |                                          |   |
| RY E. DAVIS                     | DELTA, COLO.               | PT. NE1/4 NE1/4 S13                                  | 2.1           | 0.169  | 0.067          | 70.00               | 93.25    | 6.25   | 290.00  |                                          |   |
| L. JOHNSON                      | DELTA, COLO.               | PT. NW1/4 NE1/4 S13, SW1/4 SE1/4 S12                 | 3.0           | 0.424  | 0.173          | 270.00              | 90.00    | 16.11  |         |                                          |   |
| IA HELMKE - ZOMA E. FISKE       | DELTA, COLO.               | PT. SE1/4 SE1/4 S12, NE1/4 NE1/4 S13                 | 11.25         | 0.019  | 0.008          | 330.00              | 55.00    | .44    | 70.00   | LAND TO BE ACQUIRED IS IN ROAD APPROACH. |   |
| PLANTZ                          | DELTA, COLO.               | PT. SE1/4 SE1/4 S12, NE1/4 NE1/4 S13                 | 5.5           | 1.205  | 0.480          | 405.00              | 90.00    | 43.20  | 215.00  |                                          |   |
| ARD P. FINN                     | DELTA, COLO.               | PT. SW1/4 SE1/4 S12                                  | 1.39          | 0.536  | 0.205          | 34.75               | 25.00    | 5.12   | 20.00   |                                          |   |
| KNOX                            | DELTA, COLO.               | PT. SW1/4 SE1/4 S12                                  | 4.98          | 0.472  | 0.202          | 75.00               | 25.00    | 5.05   | 75.00   |                                          |   |
| OOSTERHOUS & IVA MAY OOSTERHOUS | DELTA, COLO.               | PT. SE1/4 S12                                        | 26.75         | 0.209  | 0.049          | 450.00              | 90.00    | 4.41   | 615.00  |                                          |   |
| HAUGSTED                        | DELTA, COLO.               | PT. SW1/4 SE1/4 S12                                  | 1.5           | 0.349  | 0.217          | 120.00              | 80.00    | 17.36  | 175.00  |                                          |   |
| TH DELTA COMMUNITY CLUB         | DELTA, COLO.               | PT. NE1/4 SE1/4 S12                                  |               |        |                |                     |          |        |         | NO ASSESSMENT                            |   |
| AB WILLIAM E. SILVEY            | DELTA, COLO.               | PT. NW1/4 SE1/4 S12                                  | 1.0           | 0.395  | 0.354          | 25.00               | 25.00    | 8.85   | 175.00  |                                          |   |
| COL DISTRICT NO. 1              | DELTA, COLO.               | PT. NW1/4 SE1/4 S12                                  |               | 0.356  | 0.264          |                     |          |        |         | NO ASSESSMENT                            |   |
| FORSYTH                         | DELTA, COLO.               | PT. NW1/4 SE1/4 S12                                  | 2.0           | 0.388  | 0.388          | 180.00              | 90.00    | 34.92  | 1000.00 |                                          |   |
| NIE SMITH HOCH                  | DELTA, COLO.               | PT. E1/2 NW1/4 SE1/4 S12                             | 2.32          | 0.691  | 0.691          | 180.00              | 90.00    | 62.19  | 460.00  |                                          |   |
| LIE FREY                        |                            | PT. NW1/4 SE1/4 S12                                  | 2.0           | 0.0001 | 0.0001         | 160.00              | 91.43    | .01    | 290.00  |                                          |   |
| LA JANUARY                      | DELTA, COLO.               | PT. E1/2 NW1/4 SE1/4 S12                             | 1.0           | 0.006  | 0.006          | 90.00               | 90.00    | .54    | 160.00  |                                          |   |
| REW G. or AUDIE F. SCHMALTZ     | DELTA, COLO.               | PT. NW1/4 SE1/4 S12                                  | 1.0           | 0.293  | 0.293          | 90.00               | 90.00    | 20.37  | 245.00  |                                          |   |
| RENCE A. CRAWLEY, et al         | DELTA, COLO.               | PT. NW1/4 SE1/4 S12                                  | 1.07          | 0.502  | 0.502          | 90.00               | 90.00    | 45.18  | 800.00  |                                          |   |
| ERT & RUTH E. WILLIAMS          | DELTA, COLO.               | PT. NW1/4 SE1/4 S12                                  | 1.0           | 0.104  | 0.104          | 90.00               | 90.00    | 9.36   | 270.00  |                                          |   |
| IEL P. TUCKER                   | DELTA, COLO.               | PT. NW1/4 SE1/4 S12                                  | 8.0           | 0.709  | 0.709          | 540.00              | 90.00    | 63.81  | 600.00  |                                          |   |
| H SANDOVAL                      | DELTA, COLO.               | PT. NW1/4 SE1/4 S12                                  | 2.06          | 0.719  | 0.649          | 135.00              | 90.00    | 58.41  | 150.00  | PREScriptive R O W SUBTRACTED.           |   |
| RGE HIRSCH                      | DELTA, COLO.               | PT. S.W. 1/4 N.E. 1/4 &<br>PT. S.E. 1/4 N.W. 1/4 S12 | 2.5           | 0.374  | 0.105          | 180.00              | 90.00    | 9.45   |         |                                          |   |
| N.H. & ANNA L. GERKEN           | DELTA, COLO.               | NE1/4 SW1/4 S12                                      | 40.00         | 1.346  | 0.393          | 1190.00             | 70.00    | 27.51  | 480.00  |                                          |   |
| LARSEN, et al                   | R.R. 1, DELTA, COLO.       | PT. SE1/4 NW1/4 S12                                  | 2.0           | 0.289  | 0.115          | 180.00              | 90.00    | 10.35  | 275.00  |                                          |   |
| N.W. MAXWELL                    | DELTA, COLO.               | PT. SE1/4 NW1/4 S12                                  | 11.5          | 0.123  | 0.049          | 275.00              | 25.00    | 11.22  | 45.00   |                                          |   |
| ERT N. SHILLING                 | DELTA, COLO.               | PT. SE1/4 NW1/4 S12                                  | 11.5          | 0.843  | 0.479          | 225.00              | 25.00    | 11.98  |         |                                          |   |
| SON J. SHILLING                 | DELTA, COLO.               | E1/2 NW1/4 SW1/4 S12                                 | 20.0          | 0.454  |                | 700.00              | 35.00    |        | 270.00  | 100% PRESCRIPTIVE R O W                  |   |
| DAVIS                           |                            | SW1/4 NW1/4 SEC. 12                                  | 160.00        | 2.278  | 1.408          | 3625.00             | 25.00    | 68.20  |         |                                          |   |
| AGITA A. VALDEZ                 | DELTA, COLO.               | PT. NW1/4 SW1/4 S12                                  | 1.0           | 1.0    |                | 30.00               | 30.00    |        | 70.00   | 100% PRESCRIPTIVE R O W                  |   |
| A O. FAIRCHILD                  | DELTA, COLO.               | PT. NW1/4 SW1/4 S12                                  | 1.0           | 0.080  | 0.007          | 350.00              | 25.00    | .18    |         |                                          |   |
| IE CHAVEZ                       | DELTA, COLO.               | PT. NW1/4 SW1/4 S12                                  | 1.2           | 0.080  | 0.011          | 5.00                | 4.16     | .05    |         |                                          |   |
| EMIO CHAREZ                     | DELTA, COLO.               | PT. NW1/4 SW1/4 S12                                  | 1.0           | 0.104  | 0.015          | 35.00               | 35.00    | .53    | 70.00   |                                          |   |
| BELL                            |                            | SE1/4 NE1/4 SEC. 12                                  |               | 2.071  | 1.262          |                     |          |        |         |                                          |   |
| RENCE A. CRAWLEY, et al         | DELTA, COLO.               | N.W. 1/4 S.E. 1/4 SEC. 12                            |               | 0.374  | 0.374          |                     |          |        |         |                                          |   |
| RENCE A. CRAWLEY, et al         | DELTA, COLO.               | N.W. 1/4 S.E. 1/4 SEC. 12                            |               | 0.170  | 0.170          |                     |          |        |         |                                          |   |

| FED ROAD DIST NO | STATE | PROJECT NO | SHEET NO | TOTAL SHEETS |
|------------------|-------|------------|----------|--------------|
| 3                | COLO. | F 019-1(1) | 2 a      |              |

Rev. 12-12-49 T.L.K.

\_\_\_\_\_

① HOLLY SUGAR CORPORATION  
DELTA, COLORADO

② REDFORD & ALICE J. WEAR  
DELTA, COLORADO

| FED. ROAD<br>DIST. NO. | STATE | PROJ. NO.  | SHEET<br>NO. | TOTAL<br>SHEETS |
|------------------------|-------|------------|--------------|-----------------|
| 3                      | COLO. | F 019-1(1) | 3            |                 |

RIGHT OF WAY

Rev. 12-12-49 T.L.K.

P.O.T. - 24+12.5

STOCKHAM-  
HILLMAN  
ADDITION

CITY OF DELTA

DELTA CITY LIMITS

DELTA CITY LIMITS

S.E. 1/4, Section 13.

P.I. - 9+26.3

George W. Bruce  
Montrose, Colo.

S.E. 1/4 NE 1/4 Sec. 13

N.E. 1/4, Section 13,  
T.15S, R.96W.

③ FRANCES E. MOSS  
DELTA, COLORADO

⑤ GRACE COLE LEHMAN  
P.O. BOX 600  
NAPA, CALIFORNIA

⑧ DORIS A. CLEMANS  
CRAWFORD, COLORADO

④ OLIVER D. & MILDRED SCOTT  
DELTA, COLORADO


⑥ ANNIE E. WATSON  
DELTA, COLORADO

⑦ ANNA E. RIBER  
DELTA, COLORADO

4950  
4940  
4930  
4920  
4910  
4900

| FED ROAD<br>DIST NO. | STATE | PROJ NO    | SHEET<br>NO | TOTAL<br>SHEETS |
|----------------------|-------|------------|-------------|-----------------|
| 3                    | COLO. | F 019-K(1) | 4           |                 |

## RIGHT OF WAY

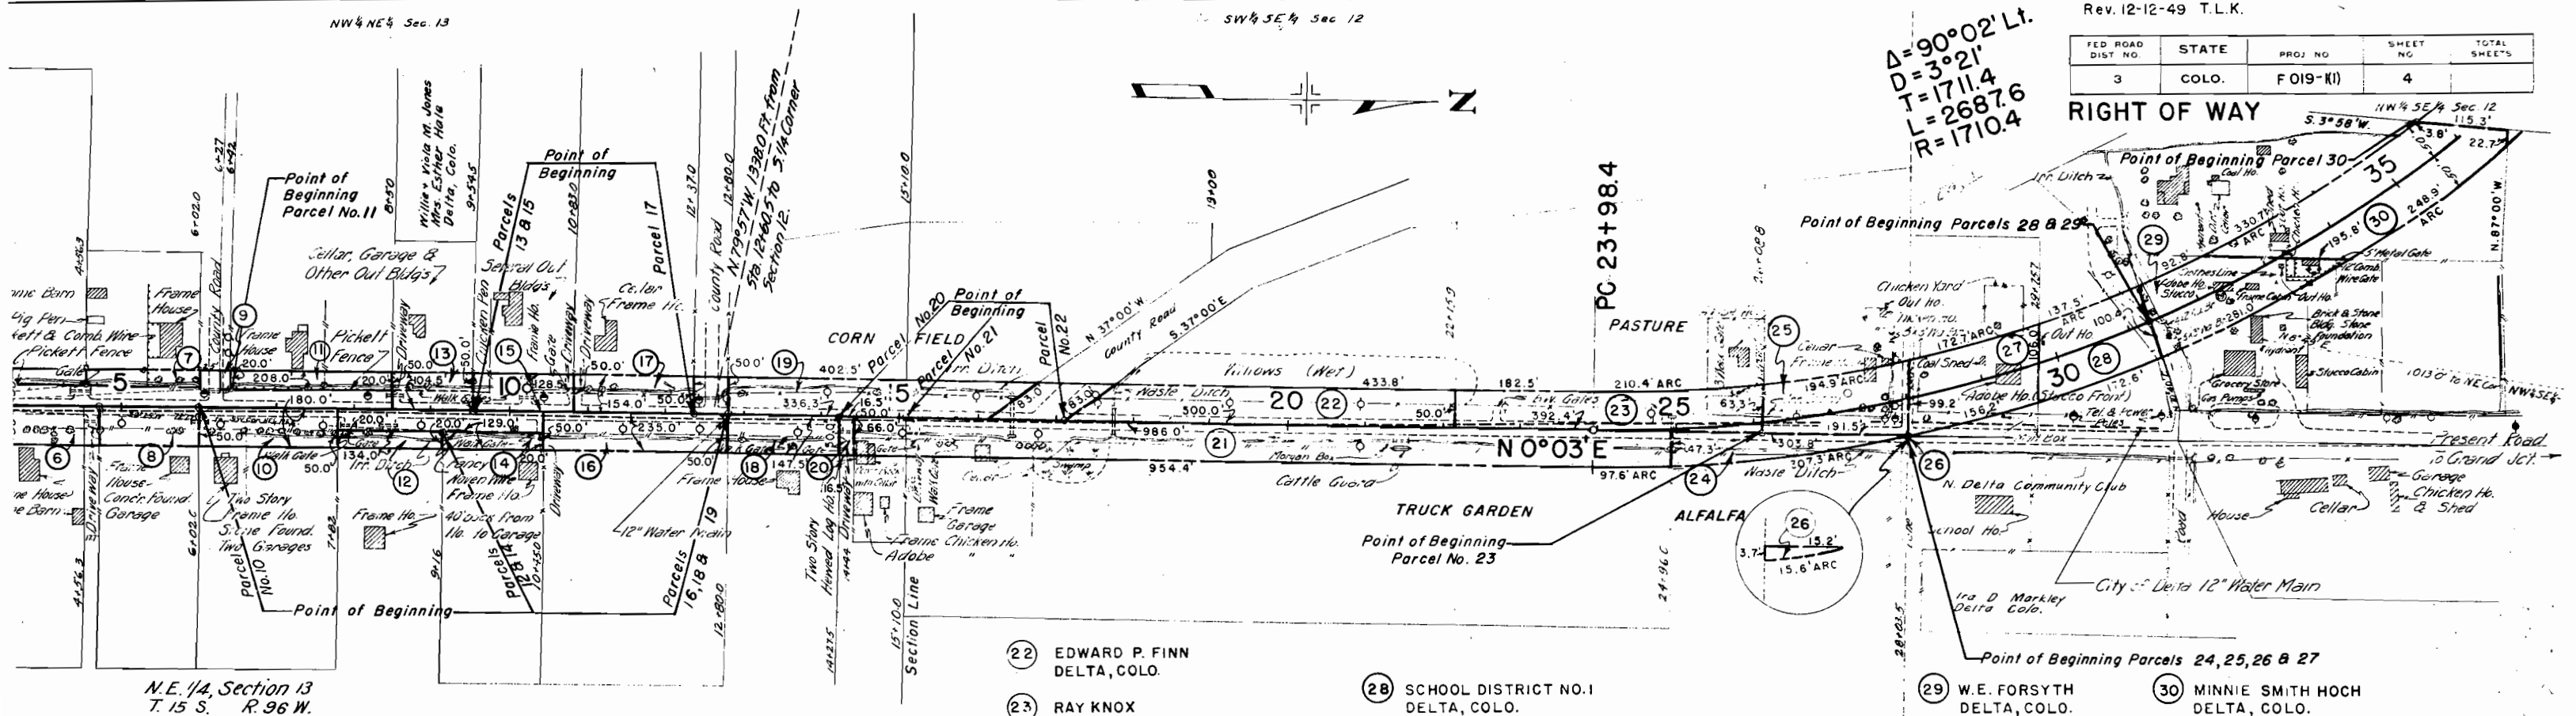

RCELS 5, 6, 7, 8 & 9-SEE SHEET NO. 3)

) BOLZER BROWN  
DELTA, COLO.

NELLIE E. PACE  
DELTA, COLO.

JOSE C. OLIVAS  
DELTA, COLO.

WILLIE JONES &  
ESTHER HALE  
DELTA, COLO.

14 CHESTER S. WILSON  
DELTA, COLO.

(15) HARRY N. KENT  
DELTA, COLO.

①6 HARRY E. DAVIS  
DELTA, COLO.

⑪ REFORD WEAR  
DELTA, COLO.

⑮ HARRY E. DAVIS  
DELTA, COLO.

19 ED L. JOHNSON  
DELTA, COLO.

(20) GUSTA HELMKE  
DELTA, COLO.

(21) N.A. PLANTZ  
DELTA, COLO.

22 EDWARD P. FINN  
DELTA, COLO.

(23) RAY KNOX  
DELTA, COLO.

(28) SCHOOL DISTRICT NO.1  
DELTA, COLO.

(24) H.W. OOSTERHOUS & IVA MAY OOSTERHOUS  
DELTA, COLO.


(25) A.C. HAUGSTED  
DELTA, COLO

(26) NORTH DELTA COMMUNITY CLUB  
DELTA, COLO.

(27) CORA & WILLIAM E. SILVEY  
DELTA, COLO.

S.E. 1/4 Section 12,  
T.15S. R.96W.


NE4 SE4 Sec 12

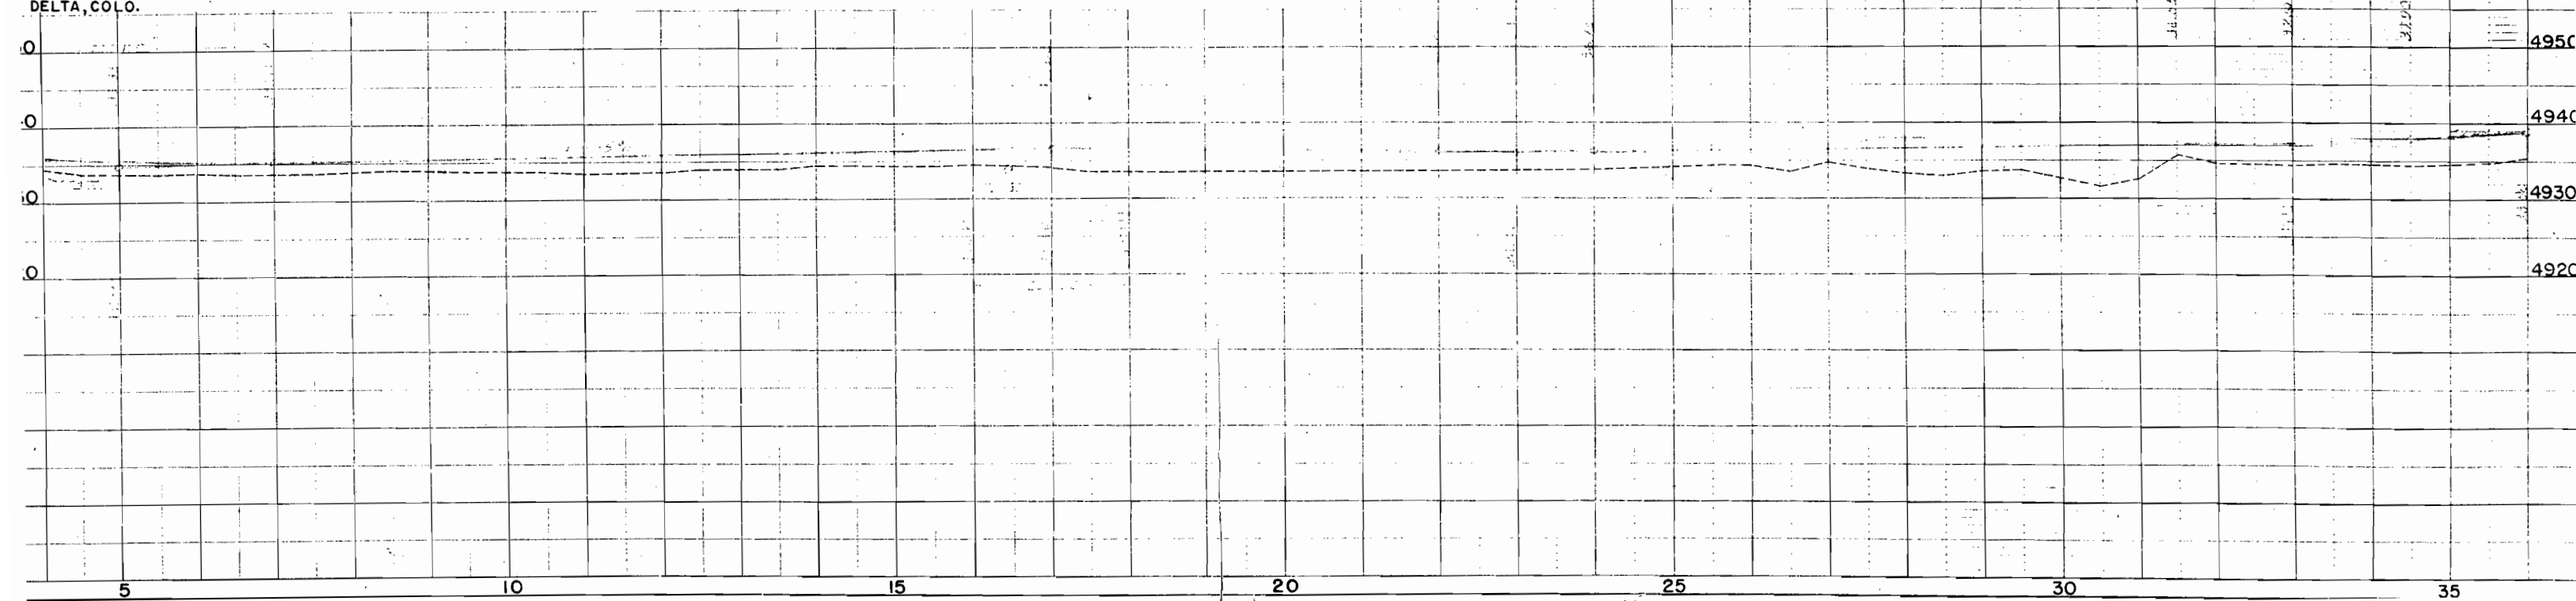


| FED. ROAD DIST. NO. | STATE | PROJ. NO.  | SHEET NO. | TOTAL SHEETS |
|---------------------|-------|------------|-----------|--------------|
| 3                   | COLO. | F 019-1(1) | 5         |              |

Rev. 12-12-49-T.L.K.

# RIGHT OF WAY


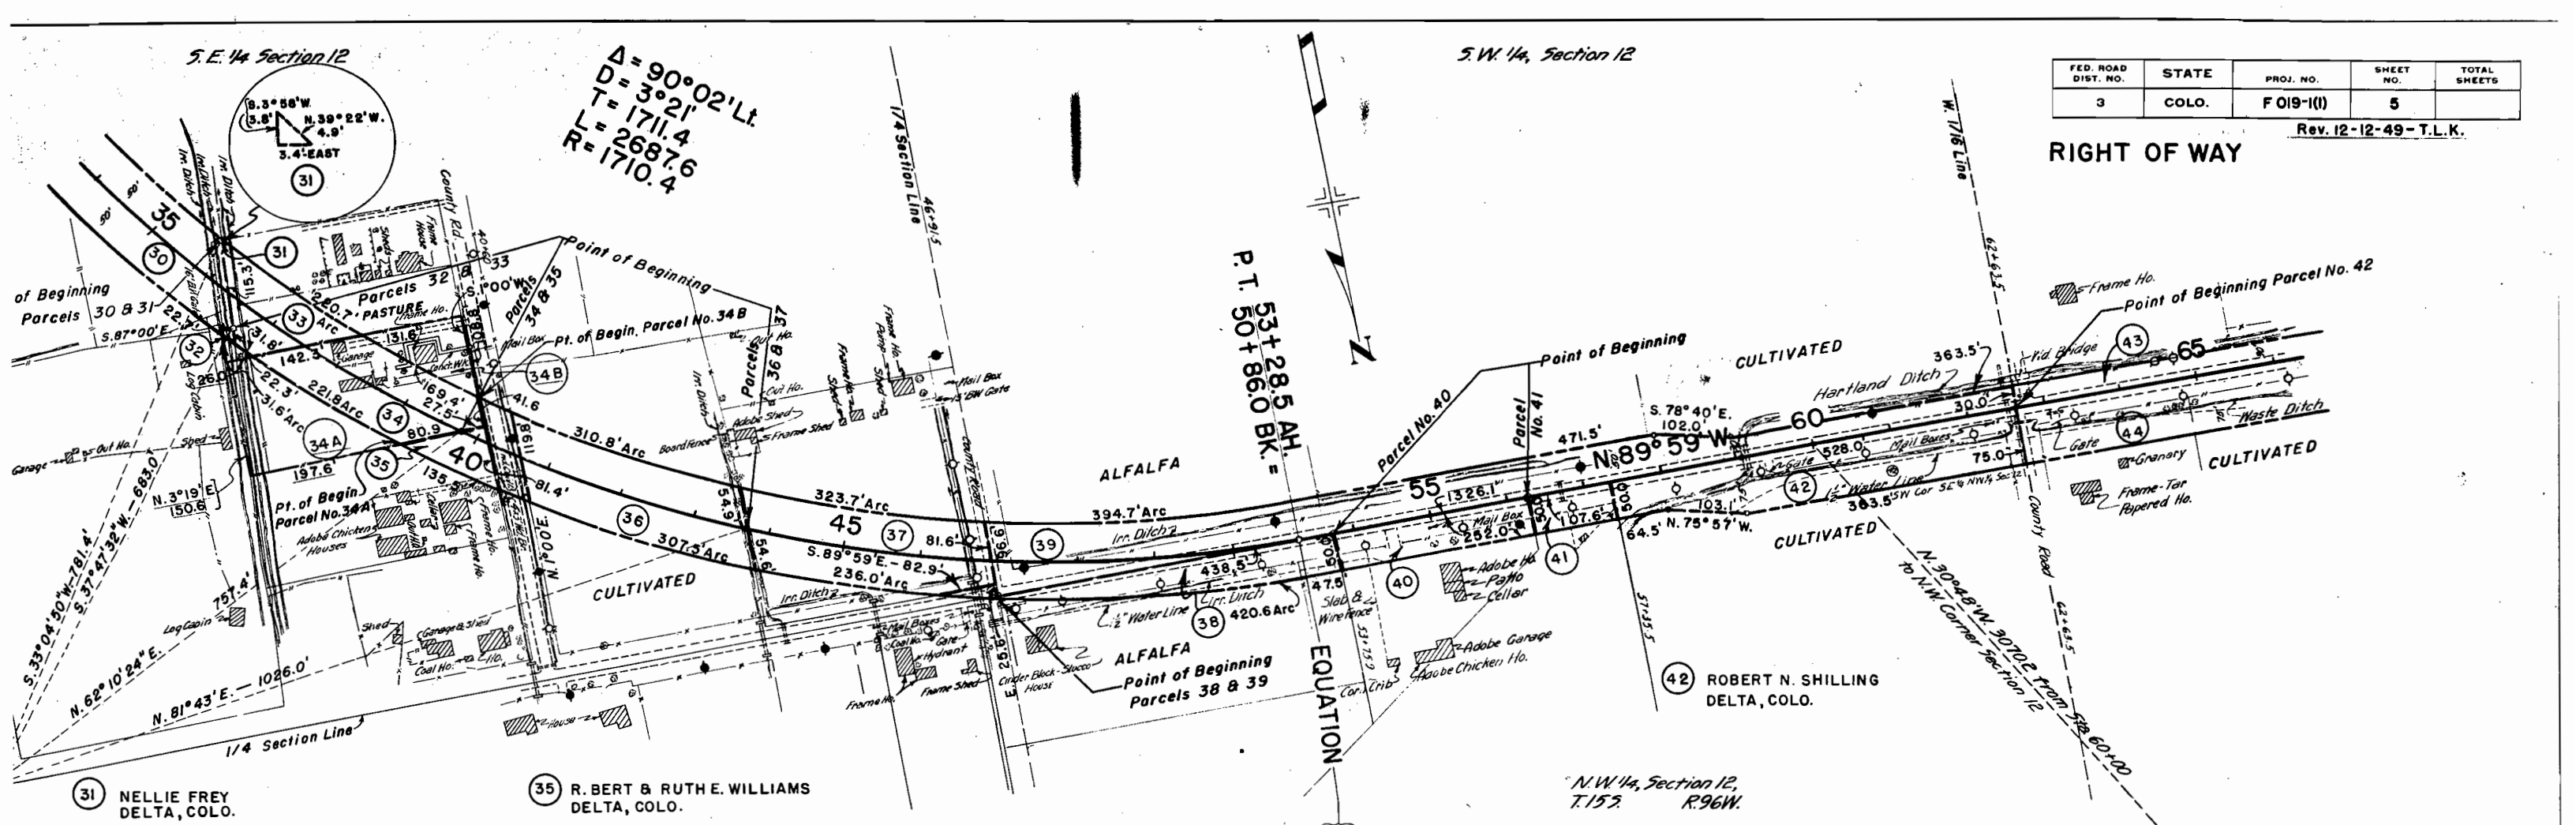


- 31 NELLIE FREY DELTA, COLO.
- 32 RELL JANUARY DELTA, COLO.
- 33 ANDREW G. or AUDIE F. SCHMALTZ DELTA, COLO.
- 34 CLARENCE A. CRAWLEY, et al DELTA, COLO.
- 35 R. BERT & RUTH E. WILLIAMS DELTA, COLO.
- 36 MABLE P. TUCKER DELTA, COLO.
- 37 RUTH SANDOVAL DELTA, COLO.
- 38 GEORGE HIRSH DELTA, COLO.
- 39 JOHN H. & ANNA L. GERKEN DELTA, COLO.
- 40 W. A. LARSEN, et al R.R. 1, DELTA, COLO.
- 41 JOHN W. MAXWELL DELTA, COLO.

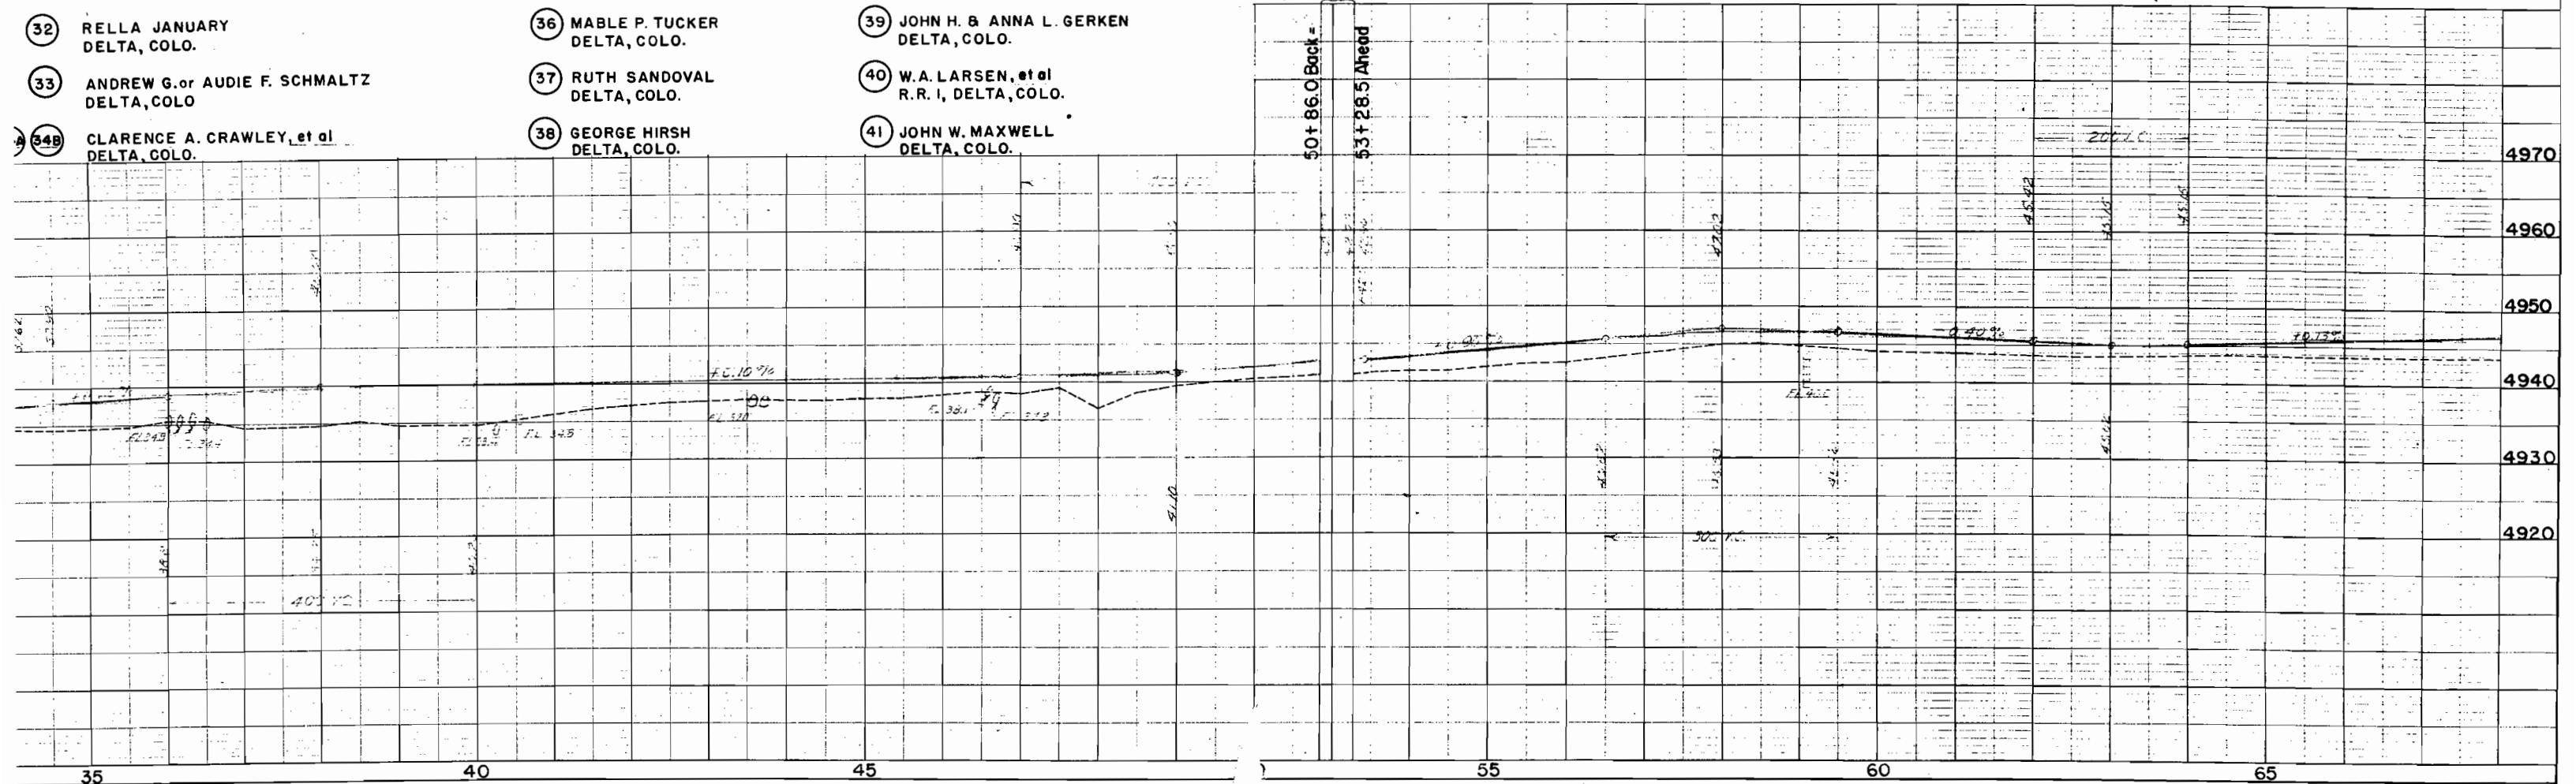

Rev. 12-12-49 T.L.K.

ALICE ESK

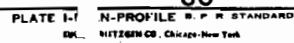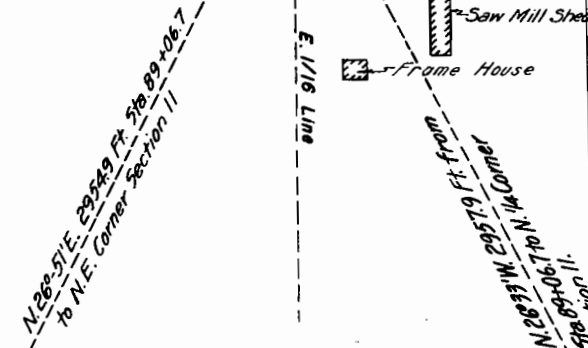

S.W. 1/4, Section 11.

## RIGHT OF WAY

Rev. 12-12-49 - T.L.K.



N.W. 1/4, Section 11,  
T.15S. R.96W.

SE  $\frac{1}{4}$  NW  $\frac{1}{4}$



SW $\frac{1}{4}$  NW $\frac{1}{4}$



| FED. ROAD<br>DIST. NO. | STATE | PROJ. NO.  | SHEET<br>NO. | TOTAL<br>SHEETS |
|------------------------|-------|------------|--------------|-----------------|
| 3                      | COLO. | F 019-1(1) | 8            |                 |

Rev. 12-12-49 T.L.K.

## RIGHT OF WAY

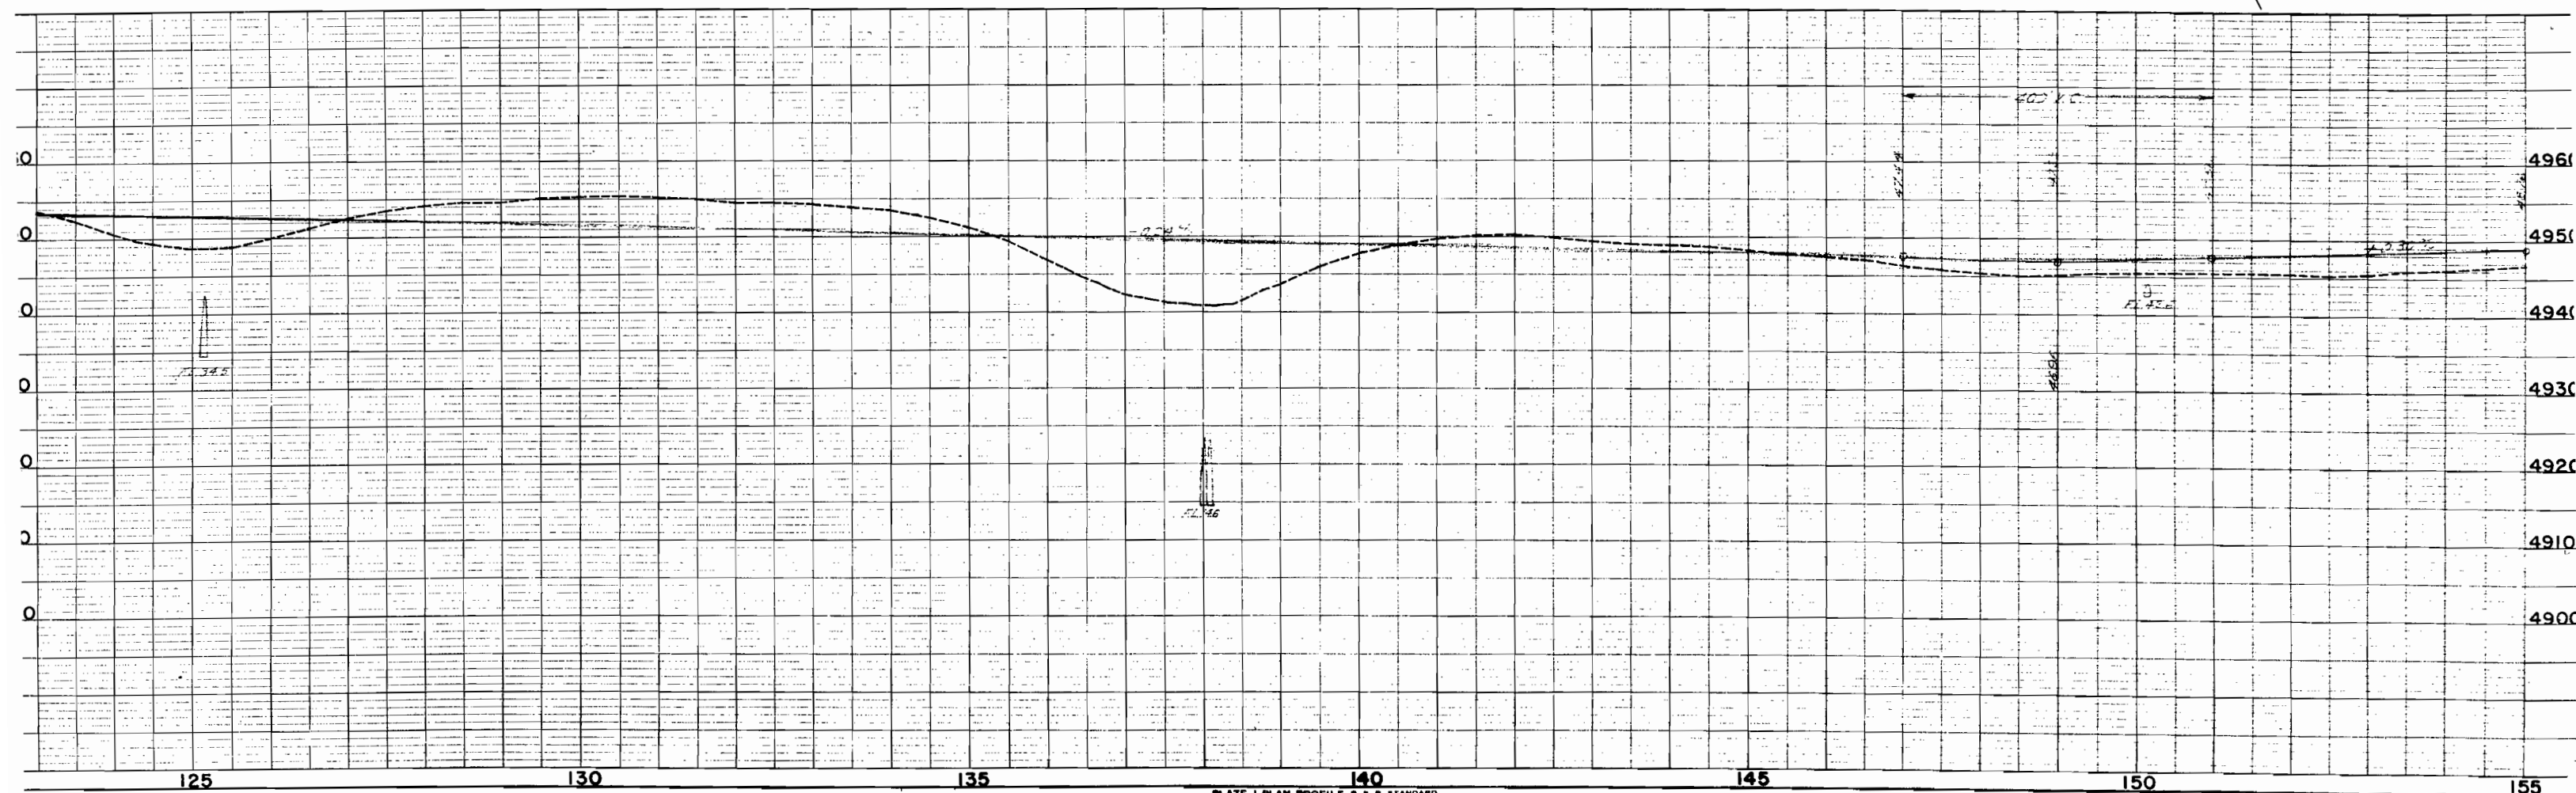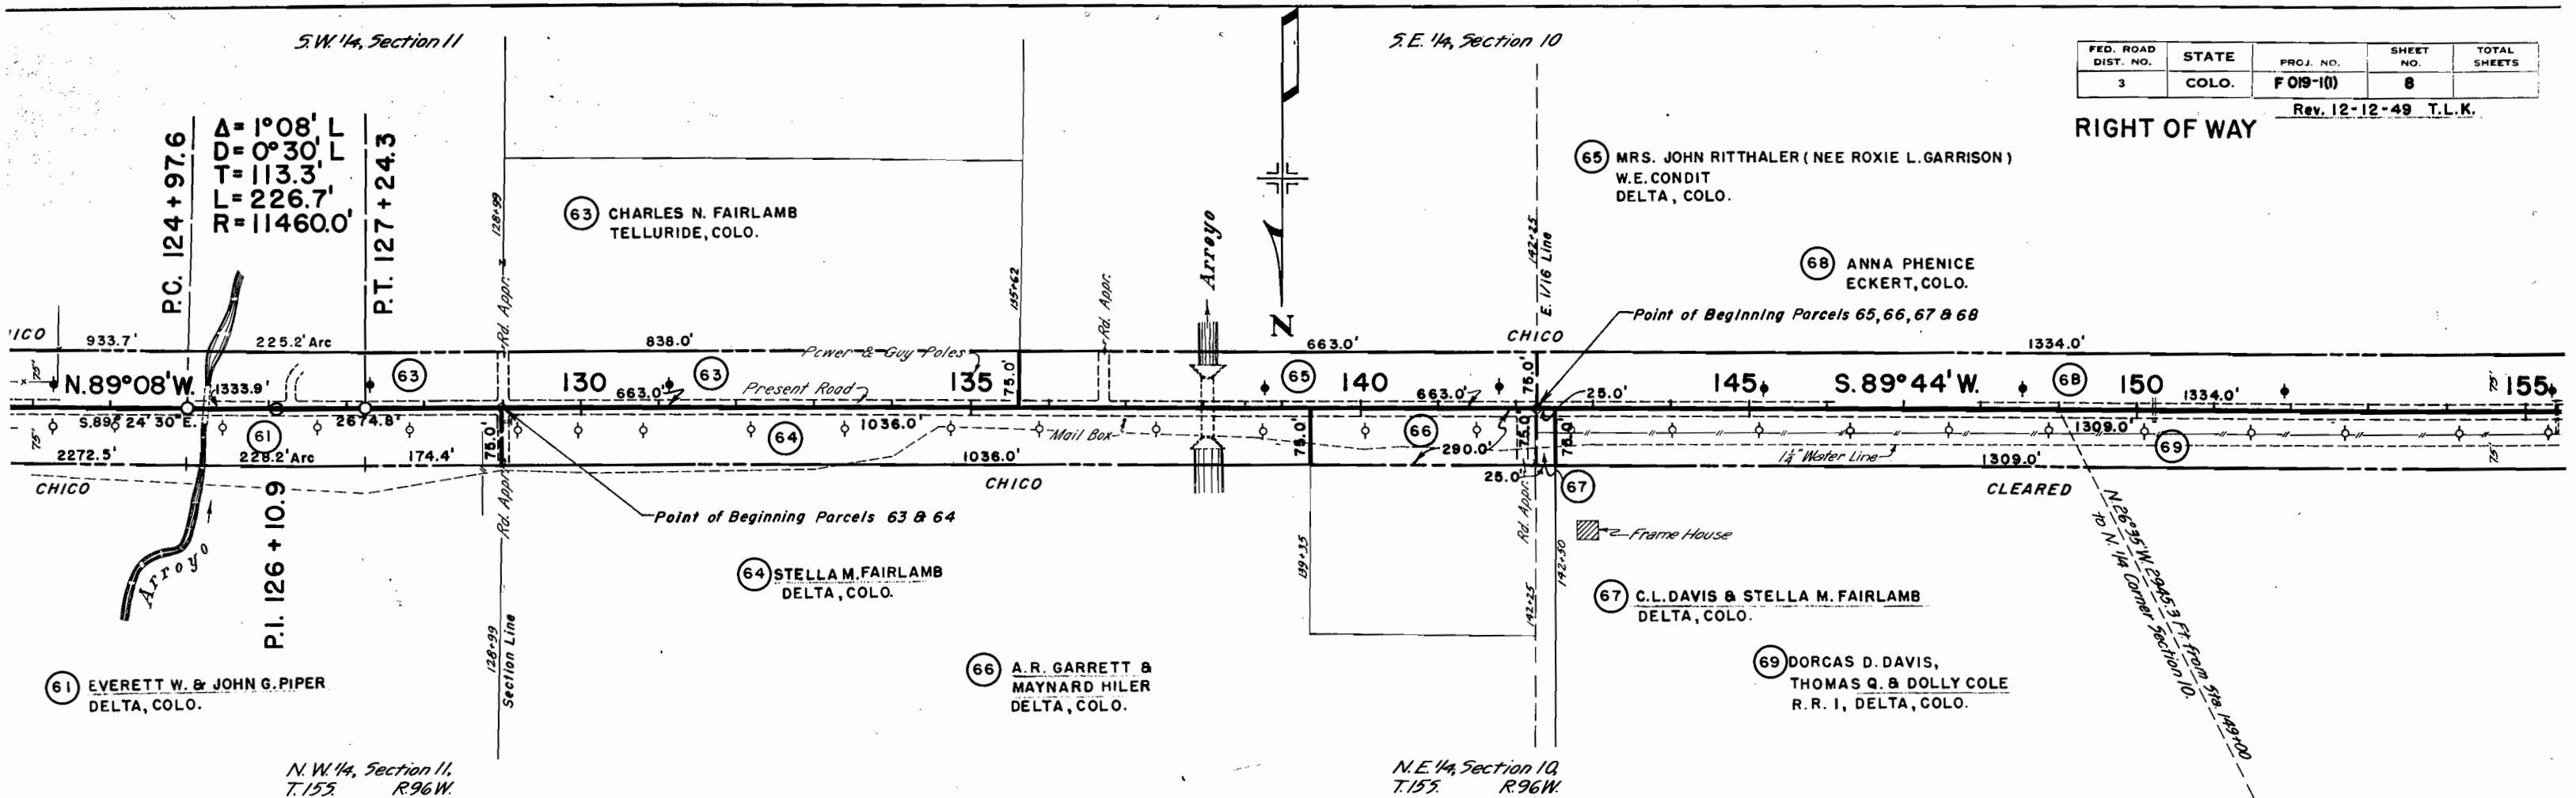



S.E. 1/4, Section 9.  
T.155 R.96W.

| FED. ROAD DIST. NO. | STATE | PROJ. NO.  | SHEET NO. | TOTAL SHEETS |
|---------------------|-------|------------|-----------|--------------|
| 3                   | COLO. | F 019-1(1) | 10        |              |

RIGHT OF WAY

$\Delta = 33^{\circ}50' L$   
 $D = 0^{\circ}52' L$   
 $T = 2010.7'$   
 $L = 3903.8'$   
 $R = 6611.5'$

(76) THEODORE BURNETT  
639 UNION ST.,  
PUEBLO, COLO.

(78) J.T. SMITH  
DELTA, COLO.

NE 1/4 SE 1/4 Sec. 9

NW 1/4 SE 1/4 Sec. 9

Point of Beginning  
Parcels 77 & 78

P.C. 205 + 89.3

185

1304.4'

(76) 1304.4'

190

Present Road

75.0'

N. 89° 39' W.

(78)

200

988.6'

75.0'

(77)

205

210

F 171(2)

215

(75) W.H. BURNETT Estate  
DELTA, COLO.

(77) ISADORE KOWLASKY  
MILLARD FAIRLAMB  
DELTA, COLO.

Conc. Found.


SE 1/4 NE 1/4 Sec. 9

N.E. 1/4, Section 9.

SW 1/4 NE 1/4 Sec. 9

STA. 205+00=END F 019-1(1)  
BEGINNING OF F 171(2).  
N 64° 45' W. 2688.7' from Sta. 205+00 to N 1/4 corner  
of Section 9.

Center of  
Section 9

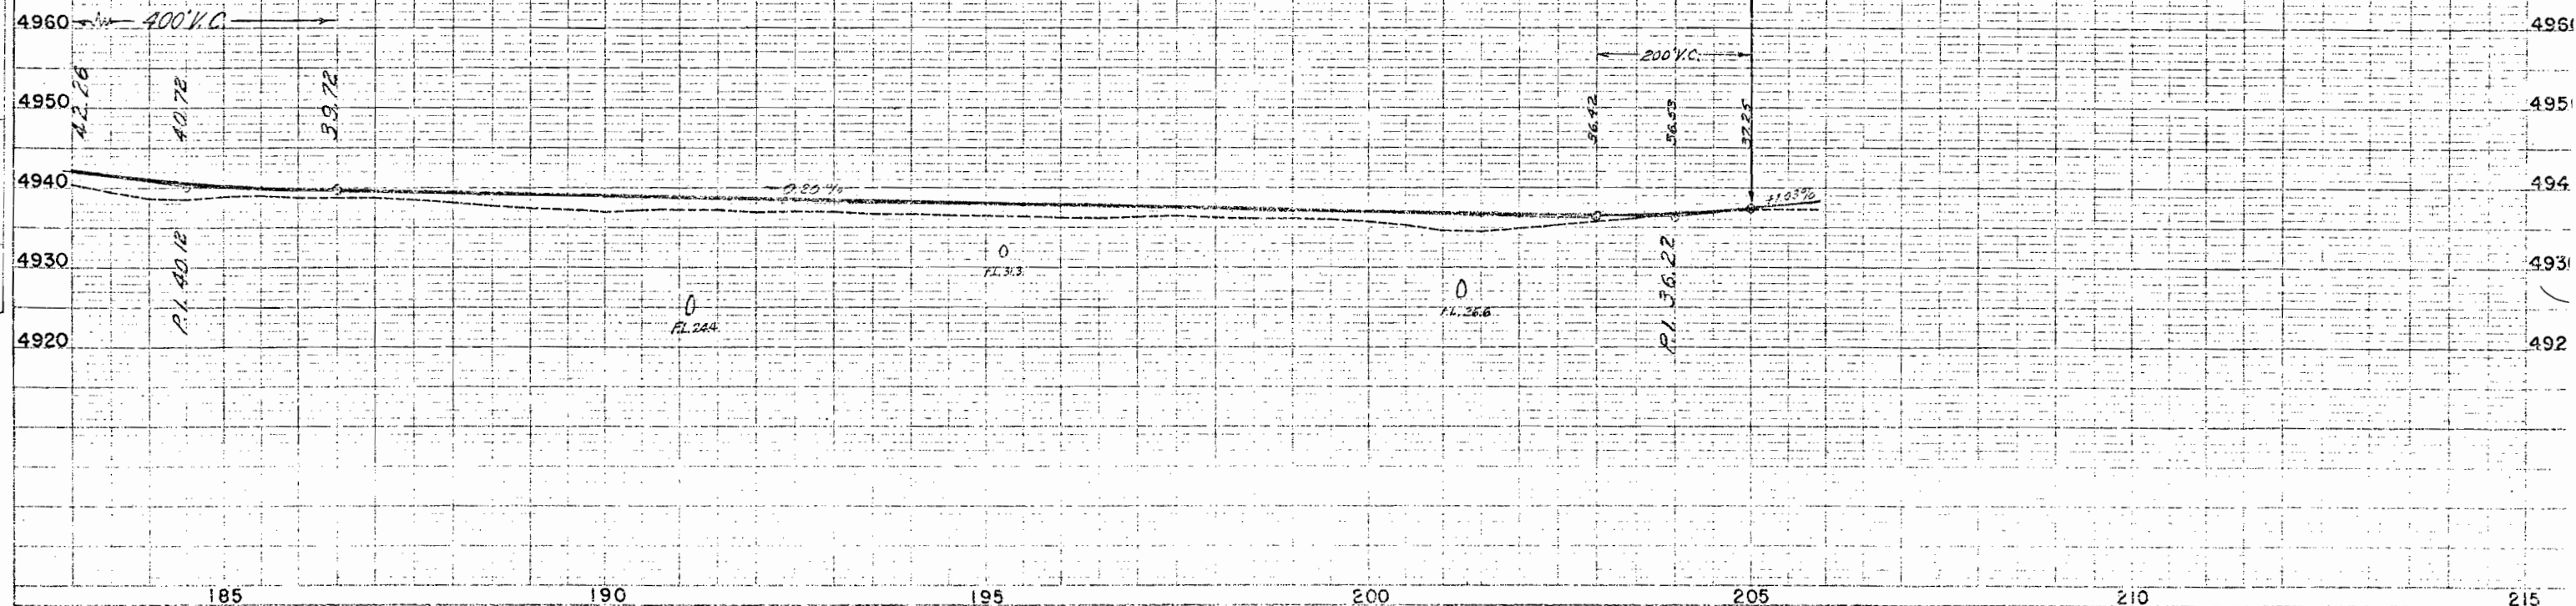

# COLORADO STATE HIGHWAY DEPARTMENT

## RIGHT OF WAY

FOR

PROJECT F.A.P-FO19-1 (1)

DELTA COUNTY


SCALE: 1" = 400'

SHEET 1 OF 2

| FED. ROAD DIST. NO. | STATE    | F.A. PROJ. NO.   | SHEET NO. II | TOTAL SHEETS |
|---------------------|----------|------------------|--------------|--------------|
| 3                   | COLORADO | F.A.P-FO19-1 (1) |              |              |

RIGHT OF WAY Rev. 12-12-49 T.L.K.

PRESENT ROW LISTING  
 1st Area: 100' present R.O.W. by deed 197, P511 (Bk 180, P424) [to Delta County]  
 Shaded Area to 0+50: 60' present by occupation. No deed found in ds.  
 7 to 17+ (Center of lane left): 60' present R.O.W. by partition (Ref record Bk C, P83)  
 to 23+ : 60' present R.O.W. by occupation  
 lead or partition found in record.  
 to 46+ : 60' present R.O.W. on present right by occupation.  
 (Center country lane) to 205 : present R.O.W. by partition.  
 d. record Bk C, P83]

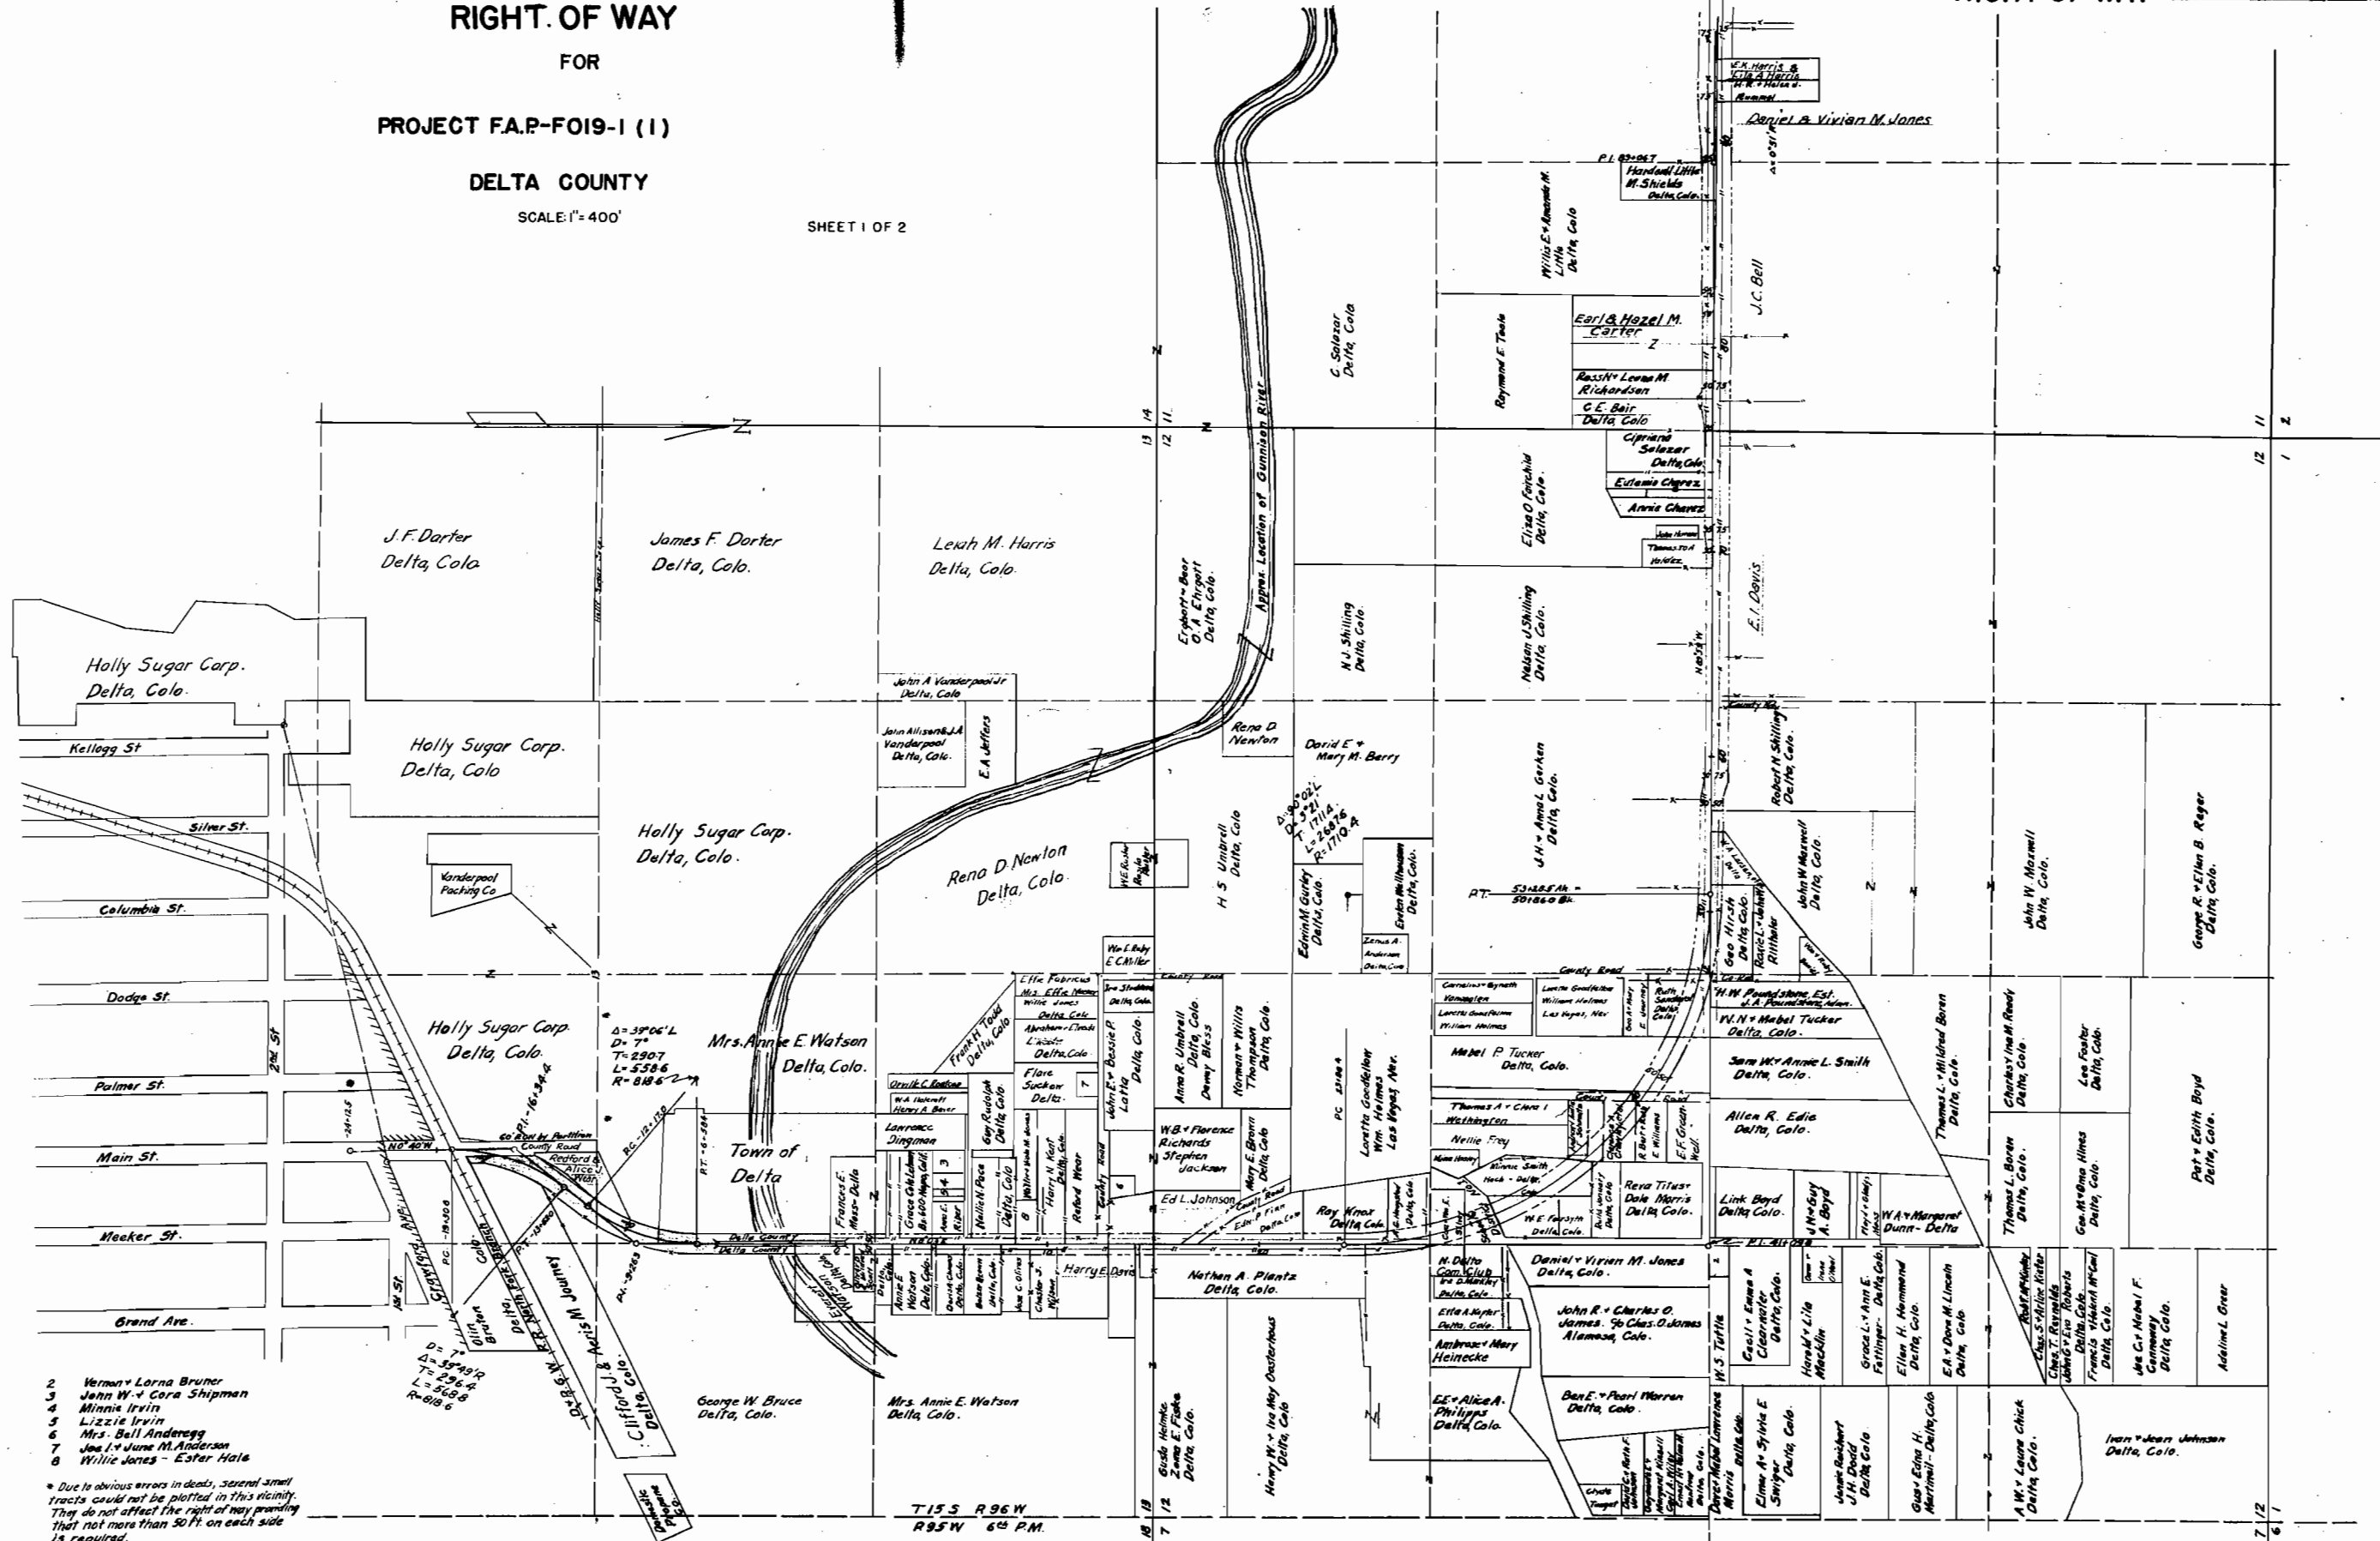

- Vernon + Lorna Bruner
- John W. + Cora Shipman
- Minnie Irvin
- Lizzie Irvin
- Mrs. Bell Anderson
- Joe + June M. Anderson
- Willie Jones - Ester Hale

\* Due to obvious errors in deeds, several small tracts could not be plotted in this vicinity. They do not affect the right of way providing that not more than 50 ft on each side is required.

T15S R96W  
 R95W 64 PM.

7/12  
 6

COLORADO STATE HIGHWAY DEPARTMENT


RIGHT OF WAY  
FOR  
PROJECT F.A.P.-FO19-1 (I)  
DELTA COUNTY

SCALE: 1"=400'

SHEET 2 OF 2

| FED. ROAD DIST. NO. | STATE    | F.A. PROJ. NO.    | SHEET NO. | TOTAL SHEETS |
|---------------------|----------|-------------------|-----------|--------------|
| 3                   | COLORADO | F.A.P.-FO19-1 (I) | 12        |              |


RIGHT OF WAY  
Rev. 12-12-49 T.L.K.

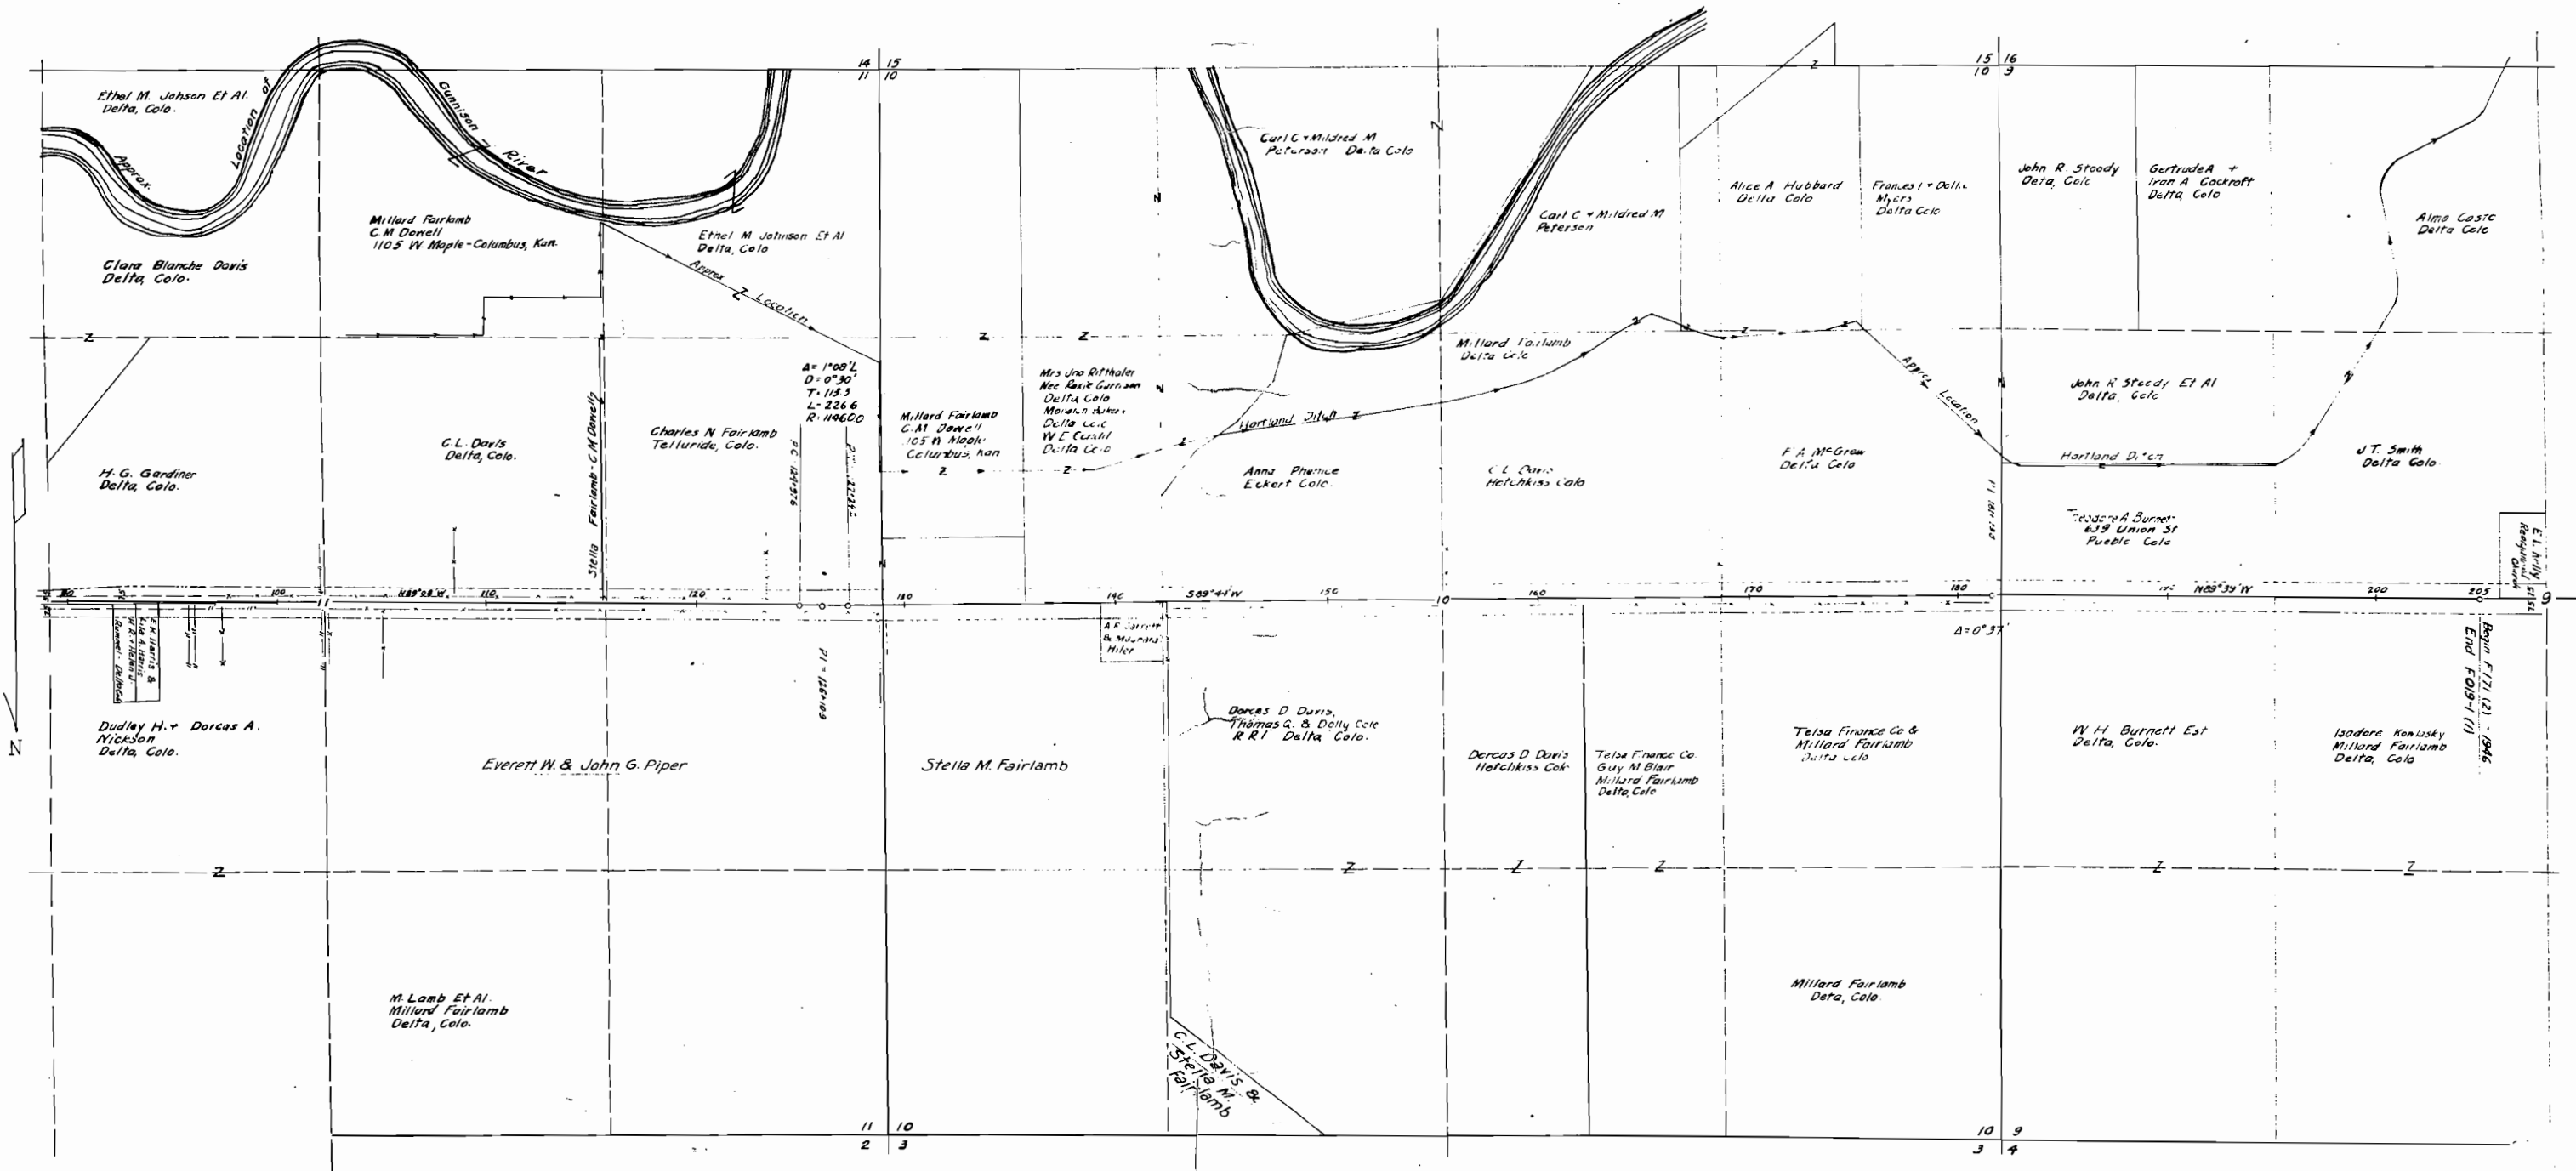

## FENCING

| STATION          | SIDE | REMOVE<br>LIN. FT. | REMOVE &<br>REBUILD<br>LIN. FT. | BUILD<br>B.W.<br>LIN. FT. | BUILD<br>COMBIN.<br>LIN. FT. | GATES       |            | STATION          | SIDE | REMOVE<br>LIN. FT. | REMOVE &<br>REBUILD<br>LIN. FT. | BUILD<br>COMBIN.<br>LIN. FT. | GATES       |            |
|------------------|------|--------------------|---------------------------------|---------------------------|------------------------------|-------------|------------|------------------|------|--------------------|---------------------------------|------------------------------|-------------|------------|
|                  |      |                    |                                 |                           |                              | B.W.<br>NO. | DR.<br>NO. |                  |      |                    |                                 |                              | B.W.<br>NO. | DR.<br>NO. |
| -13+60 to -10+00 | L    |                    | 350                             |                           |                              |             |            | 47+07 to 59+00   | L X  | 1015               |                                 |                              |             |            |
| -9+50 to -8+10   | L    | 140                |                                 | 140                       |                              |             |            | 48+40 to 54+43   | R    | 410                |                                 |                              |             |            |
| -8+50            | L    | 25                 |                                 |                           |                              |             |            | 54+50            | R    |                    |                                 |                              |             |            |
| 0+25 to 0+53     | L    | 45                 |                                 |                           |                              |             |            | 54+57 to 57+15   | R    | 330                |                                 |                              |             |            |
| 1+20 to 2+55     | L    | 205                |                                 |                           | 135                          |             |            | 59+47 to 62+45   | R    | 375                |                                 |                              |             |            |
| 2+80 to 4+59     | L    | 225                |                                 |                           | 185                          |             |            | 62+76            | L    |                    |                                 |                              |             |            |
| 2+95 to 5+35     | L    | 45                 | 240                             |                           |                              |             |            | 62+85 to 77+00   | R    | 1570               |                                 |                              |             |            |
| 4+66             | L    |                    |                                 |                           |                              |             |            | 73+90 to 75+43   | L    | 165                |                                 |                              |             |            |
| 4+73 to 5+93     | R    | 150                |                                 |                           | 120                          |             |            | 75+50            | L    |                    |                                 |                              |             |            |
| 5+35 to 6+00     | L    | 90                 |                                 |                           | 65                           |             |            | 75+57 to 76+23   | L    | 85                 |                                 |                              |             |            |
| 6+00             | R    |                    |                                 |                           |                              |             |            | 76+30            | L    |                    |                                 |                              |             |            |
| 6+07 to 7+86     | R    | 240                |                                 |                           | 180                          |             |            | 76+37 to 78+04   | L    | 185                |                                 |                              |             |            |
| 6+42 to 8+48     | L    | 70                 | 210                             |                           |                              |             |            | 77+07            | R    |                    |                                 |                              |             |            |
| 7+93             | R    |                    |                                 |                           |                              |             |            | 77+14 to 88+92   | R    | 1335               |                                 |                              |             |            |
| 8+00 to 8+39     | R    | 55                 |                                 |                           | 40                           |             |            | 78+11            | L    |                    |                                 |                              |             |            |
| 8+46             | R    |                    |                                 |                           |                              |             |            | 78+18 to 79+10   | L    | 135                |                                 |                              |             |            |
| 8+53 to 10+32    | R    | 215                |                                 |                           | 175                          |             |            | 79+17            | L    |                    |                                 |                              |             |            |
| 8+55             | L    |                    |                                 |                           |                              |             |            | 79+24 to 81+37   | L    | 245                |                                 |                              |             |            |
| 8+62 to 10+70    | L    | 305                |                                 |                           | 210                          |             |            | 81+44            | L    |                    |                                 |                              |             |            |
| 10+39            | R    |                    |                                 |                           |                              |             |            | 81+51 to 88+92   | L    | 810                |                                 |                              |             |            |
| 10+46 to 14+28   | R    | 425                |                                 |                           | 380                          |             |            | 89+22 to 92+84   | R    | 385                |                                 |                              |             |            |
| 11+10 to 12+37   | L    | 175                |                                 | 130                       |                              |             |            | 89+22 to 95+79   | L    | 710                |                                 |                              |             |            |
| 12+80 to 16+75   | L    | 425                |                                 | 395                       |                              |             |            | 92+91            | R    |                    |                                 |                              |             |            |
| 14+35            | R    |                    |                                 |                           |                              |             |            | 92+98 to 95+79   | R    | 335                |                                 |                              |             |            |
| 14+42 to 15+10   | R    | 130                |                                 |                           | 65                           |             |            | 95+86            | L    |                    |                                 |                              |             |            |
| 15+17            | R    |                    |                                 |                           |                              |             |            | 95+86            | R    |                    |                                 |                              |             |            |
| 15+24 to 21+39   | R    | 650                |                                 |                           | 610                          |             |            | 95+93 to 102+25  | R    | 805                |                                 |                              |             |            |
| 17+55 to 22+63   | L    | 535                |                                 | 490                       |                              |             |            | 95+93 to 103+03  | L    | 725                |                                 |                              |             |            |
| 21+53 to 26+70   | R    | 585                |                                 |                           | 530                          |             |            | 102+32           | R    |                    |                                 |                              |             |            |
| 22+70            | L    |                    |                                 |                           |                              |             |            | 102+39 to 104+23 | R    | 230                |                                 |                              |             |            |
| 22+77 to 24+73   | L    | 200                |                                 | 200                       |                              |             |            | 103+10           | L    |                    |                                 |                              |             |            |
| 24+80            | L    |                    |                                 |                           |                              |             |            | 103+17 to 115+43 | L    | 1330               |                                 |                              |             |            |
| 24+87 to 27+95   | L X  | 500                |                                 | 305                       |                              |             |            | 104+30           | R    |                    |                                 |                              |             |            |
| 28+30 to 30+95   | L X  | 280                |                                 | 260                       |                              |             |            | 104+37 to 109+78 | R    | 600                |                                 |                              |             |            |
| 29+10 to 31+20   | R    | 55                 |                                 | 210                       |                              |             |            | 109+85           | R    |                    |                                 |                              |             |            |
| 31+30            | L    |                    |                                 |                           |                              |             |            | 109+92 to 117+98 | R    | 865                |                                 |                              |             |            |
| 31+30 to 34+43   | L    | 140                |                                 |                           | 310                          |             |            | 115+50           | L    |                    |                                 |                              |             |            |
| 32+15 to 34+43   | R    | 295                |                                 | 225                       |                              |             |            | 115+57 to 123+30 | L    | 830                |                                 |                              |             |            |
| 34+50            | L    |                    |                                 |                           |                              |             |            | 118+05           | R    |                    |                                 |                              |             |            |
| 34+57 to 38+18   | R    | 260                |                                 |                           | 365                          |             |            | 118+12 to 123+00 | R    | 495                |                                 |                              |             |            |
| 34+57 to 38+18   | L    | 290                |                                 |                           | 360                          |             |            | 128+75           | R    | 45                 |                                 |                              |             |            |
| 38+25            | L    |                    |                                 |                           |                              |             |            | 142+20 to 156+93 | R    | 1520               |                                 |                              |             |            |
| 38+32 to 39+75   | L    | 200                |                                 |                           | 140                          |             |            | 155+70 to 168+45 | L    | 1385               |                                 |                              |             |            |
| 38+32 to 40+55   | R    | 140                |                                 |                           | 225                          |             |            | 157+00           | R    |                    |                                 |                              |             |            |
| 40+25 to 41+93   | L    | 60                 |                                 |                           | 165                          |             |            | 157+07 to 162+15 | R    | 560                |                                 |                              |             |            |
| 40+95 to 41+93   | R    | 60                 |                                 |                           | 100                          |             |            | 162+15 to 170+13 | R    | 810                |                                 |                              |             |            |
| 42+00            | L    |                    |                                 |                           |                              |             |            | 170+20           | R    |                    |                                 |                              |             |            |
| 42+07 to 45+85   | R    | 55                 |                                 |                           | 380                          |             |            | 170+27 to 179+53 | R    | 940                |                                 |                              |             |            |
| 42+07 to 45+93   | L    | 60                 |                                 |                           | 385                          |             |            | 179+60           | R    |                    |                                 |                              |             |            |
| 46+00            | L    |                    |                                 |                           |                              |             |            | 179+67 to 182+10 | R    | 295                |                                 |                              |             |            |
| 46+07 to 46+50   | L X  | 170                |                                 |                           | 40                           |             |            | Totals:          |      | 27,025             | 800                             | 12,730                       | 12,605      | 15 23      |

## TYPICAL SECTION OF DITCHES

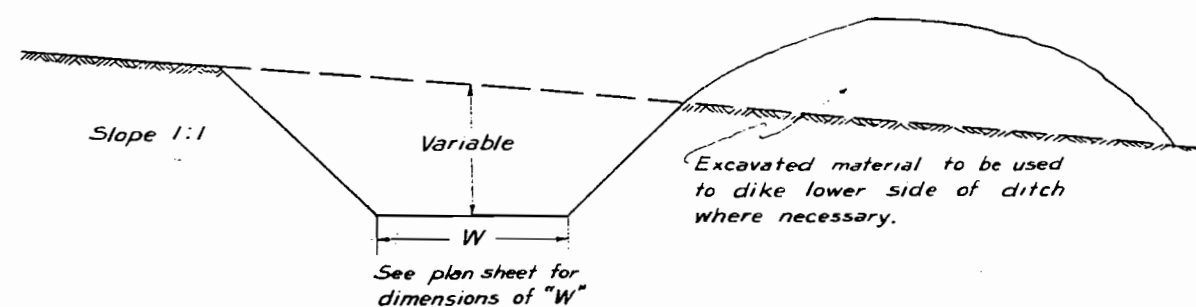

## MAIL BOXES

| STATION          | NO. |
|------------------|-----|
| -22+58.3 to 5+00 | 6   |
| 5+00 to 35+00    | 9   |
| 35+00 to 65+00   | 3   |
| 65+00 to 95+00   | 5   |
| 95+00 to 125+00  | 2   |
| 125+00 to 155+00 | 1   |
| Total:           | 26  |

## SURFACING PLAN

Rev. 8-12-48 - S.B.L. - Selected Borrow.  
Rev. 10-20-48 - J.P.K. - Ballast Material

| MATERIAL<br>TO BE PLACED | SOURCE                                     | AVAILABLE | QUANTITIES |           | OVERHAUL  |           |
|--------------------------|--------------------------------------------|-----------|------------|-----------|-----------|-----------|
|                          |                                            |           | GRADING C  | GRADING B | GRADING C | GRADING B |
| -22+58 to -5+66          | Pit No. 1 2.5 mi. from Sta. -22+58.3       | Ample     | 457        | 1185      | 759       | 1968      |
| 0+42 to 50+86            | NW 1/4, SW 1/4, Sec. 15, T. 15 S, R. 96 W. |           | 1362       | 3531      | 3296      | 8545      |
| 53+28.5 to 124+91        |                                            |           | 1934       | 5014      | 6905      | 17900     |
| 124+91 to 125+49.5       |                                            |           | *24        | 0         | *103      | 0         |
| 125+49.5 to 137+63       |                                            |           | 328        | 850       | 1437      | 3723      |
| 137+63 to 138+45.5       |                                            |           | *34        | 0         | *153      | 0         |
| 138+45.5 to 205+00       |                                            |           | 1797       | 4659      | 9237      | 23,948    |
| Widening for Bridges     |                                            |           | 60         | 0         | 221       | 0         |
| Road Approaches          |                                            |           | 173        | 1336      | 637       | 4917      |
| Totals:                  |                                            |           | * 6111     | 16,575    | * 22,492  | 61,001    |

It is estimated that surfacing and selected borrow material for the project is available in the vicinity of the pit indicated in the tabulations. Estimates involved in these operations are shown.  
Alteration of the plans as here outlined will be allowed only on written permission from the Department.  
\* Included for payment in bridge estimates. \* Future Construction.

## BALLAST MATERIAL

| MATERIAL<br>TO BE PLACED | SOURCE                                     | AVAILABLE | THICKNESS<br>IN INCHES | CUBIC YARD X FACTOR |         | TON MILE<br>OVERHAUL |
|--------------------------|--------------------------------------------|-----------|------------------------|---------------------|---------|----------------------|
|                          |                                            |           |                        | CLASS 1             | CLASS 2 |                      |
| -22+58.3 to -11+00       | Pit No. 1 2.5 mi. from Sta. -22+58.3       | Ample     | 8                      | 2007                |         | 3231                 |
| -6+00 to -5+66           | NW 1/4, SW 1/4, Sec. 15, T. 15 S, R. 96 W. |           | 6                      | 43                  |         | 78                   |
| 0+42 to -2+00            |                                            |           | 6                      | 202                 |         | 389                  |
| 18+50 to 124+91          |                                            |           | 14                     | 9448                | 23621   | 108 665              |
| 125+49.5 to 137+63       |                                            |           | 14                     | 1103                | 2757    | 9611                 |
| 138+45.5 to 205+00       |                                            |           | 14                     | 6047                | 15118   | 36594                |
| Totals:                  |                                            |           |                        | 18,851              | 41,496  | 158,568              |

## TIMBER GUARD POSTS

| STATION          | SIDE  | SPACING | NO. REQD. |
|------------------|-------|---------|-----------|
| -18+25 to -17+25 | L     | 50' C   | 3         |
| -11+75 to -8+25  | R     | 50' C   | 8         |
| -7+75 to -6+75   | R     | 50' C   | 3         |
| -6+30 to -5+69   | L & R | Bridge  | 10        |
| 0+44 to 1+05     | L & R | Bridge  | 10        |
| 36+75 to 37+75   | R     | 50' C   | 3         |
| 38+25 to 39+75   | R     | 50' C   | 4         |
| 124+27 to 124+88 | L & R | Bridge  | 10        |
| 125+53 to 126+14 | L & R | Bridge  | 10        |
| 136+99 to 137+60 | L & R | Bridge  | 10        |
| 138+49 to 139+10 | L & R | Bridge  | 10        |
| 189+75 to 190+75 | L & R | 50' C   | 6         |
| Total:           |       |         | 87        |

## R.O.W. MARKERS

| STATION  | SIDE  | NO. REQD. |
|----------|-------|-----------|
| -22+58.3 | L & R | 2         |
| 0+50     | L & R | 2         |
| 23+98    | L & R | 2         |
| 58+00    | L & R | 2         |
| 59+00    | L & R | 2         |
| 70+50    | L     | 1         |
| 71+50    | L     | 1         |
| 76+00    | L     | 1         |
| 77+00    | L     | 1         |
| 91+00    | L     | 1         |
| 92+00    | L & R | 2         |
| 120+25   | L & R | 2         |
| 148+50   | L & R | 2         |
| 176+75   | L & R | 2         |
| Total    |       | 23        |