

R. O. W. TABULATION OF PROPERTIES IN

MESA

COUNTY S.H.No. 6

PROJ. F 019-1(9)

FEDERAL ROAD DIVISION NO.	DISTRICT	PROJ. NO.	SHEET NO.	TOTAL SHEETS
9	COLORADO	F 019-1(9)	2	

RIGHT OF WAY

PARCEL NO.	OWNER	ADDRESS	LOCATION	AREA IN ACRES							REMARKS	N
					PARCEL	TO BE ACQUIRED						
			T.1 S., R.1 E. U.M.									
1	H.L. Rooks, Donald Rooks, Clyde Rooks & Cecil Rooks	168 30 Road, Grand Junction, Colo.	NW1/4 SW1/4 & SW1/4 SW1/4 Sec. 33		7.163	6.965						
2	Kenneth Boss & Armene Boss	3003 U.S. Hwy. 50, Grand Junction, Colo.	SW1/4 SW1/4, Sec. 33		0.691	0.691						
3	Pearl M. Dowse	3005 U.S. Hwy. 50, Grand Junction, Colo.	SW1/4 SW1/4, Sec. 33		0.259	0.259						
4	Homer M. Woods	P.O. Box B, Uravan, Colorado	SW1/4 SW1/4, Sec. 33		0.862	0.862						
5	Wallace M. Gesberg & Annette M. Gesberg	c/o Helen Johnson, 3017 U.S. Hwy. 50, G. Jct.	SW1/4 SW1/4, Sec. 33		0.089	0.089						
6	George W. Dillon	545 N. 18th Street, Grand Junction, Colo.	SW1/4 SW1/4, Sec. 33		0.075	0.075						
7 Rev	Carl McKibben & Delora McKibben	3021 U.S. Hwy. 50, Grand Junction, Colo.	SW1/4 SW1/4, Sec. 33		0.093	0.093						
8	DELETED											
9	A. Boyd Wilhelm & Avalon M. Wilhelm	3026 U.S. Hwy. 50, Grand Junction, Colo.	SE1/4 SW1/4, Sec. 33		4.304	4.304						
10 Rev	L.O. Gesberg & Elizabeth Gesberg	204 31 3/10 Road, Grand Junction, Colo.	SE1/4 SW1/4, Sec. 33		1.905	1.905					10, 11, & 12 combined to form 10 Rev.	1
11	DELETED		SE1/4 SW1/4, Sec. 33									1
12	DELETED		SW1/4 SE1/4, Sec. 33									1
13	Orchard Mesa Irrigation District		SW1/4 SE1/4, Sec. 33		3.695	3.695						1
14	Leslie H. Lupton	2767 B Road, Grand Junction, Colo.	SE1/4 SE1/4, Sec. 33		0.738	0.512						1
			T. 2 S., R. 1 E. U.M.									
15	Tyre Incorporated, A Colorado Corporation	Route 4 U.S. Hwy. 50, Grand Junction, Colo.	Philpott Mineral Survey No. 20741, Sec. 4		0.356	0.356						1
16	Charles Barone Jr.	2856 Bunting Ave., Grand Junction, Colo.	Lot 14, Sec. 4		1.362	0.879						1
17	Theodore Roosevelt Caudill & Elsie Caudill	Route 4, Grand Junction, Colo.	Lot 13, Sec. 4		0.738	0.738						1
18	U.S. Land		Lots 9, 10, 11, & 19 Sec. 4									1
19	U.S. Land		Lots 21 & 22 Sec. 4 & Lot 4 & SE1/4 NW1/4 Sec. 3									1
20	U.S. Land		Lots 24 to 30 Incl. SE1/4 NE1/4 Sec. 4 & SE1/4 NW1/4, NE1/4 SW1/4, NW1/4 SE1/4 & SE1/4 SE1/4, Sec. 3 & NE1/4 NE1/4, Sec. 10									2
21	Thomas L. Baxter, Ernest O. Morgan & Clifford B. Morgan.	2748 C Road, Grand Junction, Colo.	SE1/4 NE1/4, Sec. 10		0.165	0.165						2
22	W.E. Hartman	946 Bookcliff Ave., Grand Junction, Colo.	N1/2 S1/2 NW1/4 Sec. 11		1.703	1.703						2
23	Fraser Valley Ranch Inc., A Colorado Corporation		SE1/4 NW1/4 & NW1/4 SW1/4, Sec. 11		2.909	2.909						2
24	Mesa County		NW1/4 SW1/4, Sec. 11		0.660	0.660						2
25	Fraser Valley Ranch Inc., A Colorado Corporation		NE1/4 SW1/4, Sec. 11		2.050	2.050						2
26	John Fuite, Marguerite Fuite, Richard J. Fuite, Teaman A. Fuite & Muriel Dooling	1143 Corona, Denver, Colo.	SE1/4 SW1/4, Sec. 11		3.230	3.230						2
27	Cecil Kennedy	Whitewater, Colo.	SW1/4 SE1/4, Sec. 11		0.012	0.012						2
28	Mesa County		SW1/4 SE1/4, Sec. 11		0.308	0.308						2
29	Olive D. Meserve		SW1/4 SE1/4, Sec. 11		0.004	0.004						2
30	Guy M. Hocker & Geraldine H. Hocker	929 Garrison, Cortez, Colo.	Lot 9, Town of Whitewater NW1/4 NE1/4, Sec. 14		0.041	0.041						3
31	George Cochran	429 Colorado Ave., Grand Junction, Colo.	Lots 6-7-8 Town Whitewater NW1/4 NE1/4, Sec. 14		0.383	0.383						3
32	Mesa County		Lots 42 to 45 Incl. Town Whitewater NW1/4 NE1/4, Sec. 14		0.437	0.437						3
33	Mesa County		Lot 49, Town Whitewater, NW1/4 NE1/4, Sec. 14		0.019	0.019						3
34	Cecil Kennedy	Whitewater, Colorado	Lots 50 to 54 Incl. Town Whitewater, NW1/4 NE1/4, Sec. 14		0.459	0.459						3
35	Mesa County		NW1/4 NE1/4, Sec. 14		0.078	0.078						3
36	D.F. Blair	c/o Mrs. T.W. Carrico, Fruita, Colo.	Lots 55 to 58 Incl. Town Whitewater, NW1/4 NE1/4, Sec. 14		0.227	0.227						3
37	Ruth Olive Carrico	Fruita, Colo.	SE1/4 NW1/4 NE1/4, Sec. 14		1.625	1.625						3
38	Garin H. Ferguson	820 W. Portland, Springfield, Mo.	SW1/4 NE1/4, Sec. 14		0.974	0.974						3
39	Mesa County		SE1/4 NE1/4, Sec. 14		10.301	4.457						3
	Mesa County		Lot 47 Town of Whitewater		0.622	0.622					Left of Sta. 447+ to 550+	

R.O.W. TABULATION OF PROPERTIES IN MESA

COUNTY S.H.No. 6 PROJ. F 019-1(9)

FEDERAL ROAD DIVISION NO.	DISTRICT	PROJ. NO.	SHEET NO.	TOTAL SHEETS
9	COLORADO	F 019-1(9)	3	

RIGHT OF WAY			REVISIONS	
3/1/60	Add	TE-25	C.W.	
3/23/60		TE-7 Rev.	C.P.W.	
5/12/60	Add	E-27,32,Delete TE-27, 29,30,32.	L.W.H.	
5/27/60	Add	E-31,Delete TE-31	L.W.H.	
2/15/61	E27Rev.	E26,TE30	C.P.W.	

PARCEL NO.	OWNER	ADDRESS	LOCATION	AREA IN ACRES						REMARKS	RIGHT OF WAY				
				PARCEL	TO BE ACQUIRED								3/1/60 Add TE-25 C.W.	3/23/60 TE-7 Rev. C.P.W.	5/12/60 Add E-27,32,Delete TE-27, 29,30,32. I.W.H.
	— TEMPORARY EASEMENTS —														
			T.I.S.,R.I.E., UTE M.												
TE-1	H.L. Rooks, Donald Rooks, Clyde Rooks & Cecil Rooks	168 30 Road, Grand Junction, Colorado	WI/2SWI/4, Sec. 33		0.347	0.347						Temporary Easement Void After Construction	TE-1		
TE-2	Kenneth Boss & Armene Boss	3003 U.S. Hwy. 50, Grand Junction, Colo.	SWI/4SWI/4, Sec. 33		0.039	0.039						" " " " "	TE-2		
TE-3	Pearl M. Dowse	3005 U.S. Hwy. 50, Grand Junction, Colo.	SWI/4SWI/4, Sec. 33		0.024	0.024						" " " " "	TE-3		
TE-4	Homer M. Woods	P.O. Box B, Uravan, Colorado	SWI/4SWI/4, Sec. 33		0.110	0.110						" " " " "	TE-4		
TE-5	Wallace M. Gesberg & Annette M. Gesberg	90 Helen Johnson,3017 U.S.Hwy.50, G., Jct.	SWI/4SWI/4, Sec. 33		0.018	0.018						" " " " "	TE-5		
TE-6	George W. Dillon	545 N.18th. Street, Grand Junction, Colo.	SWI/4SWI/4, Sec. 33		0.018	0.018						" " " " "	TE-6		
Rev TE-7	Carl McKibben & Delora McKibben	3021 U.S. Hwy. 50, Grand Junction, Colo.	SWI/4SWI/4, Sec. 33		0.048	0.048						" " " " "	TE-7		
TE-9	A. Boyd Wilhelm & Avalon Wilhelm	3026 U.S. Hwy. 50, Grand Junction, Colo.	SE1/4SWI/4, Sec. 33		0.325	0.325						" " " " "	TE-9		
TE-13	Orchard Mesa Irrigation District		SWI/4SE1/4, Sec. 33		0.260	0.260						" " " " "	TE-13		
			T.2S.,R.I.E., UTE M.												
TE-19	U.S. Land		Lot 48SI/2NW1/4, Sec. 3									" " " " "	TE-19		
TE-22	W.E. Hartman	946 Bookcliff Ave., Grand Junction, Colo.	NI/2SI/2NW1/4, Sec. 11		0.196	0.196						" " " " "	TE-22		
TE-23	Fraser Valley Ranch, Inc., a Colorado Corp.		SI/4 NW1/4, Sec. 11		0.330	0.330						" " " " "	TE-23		
TE-24	Mesa County		NW1/4SWI/4, Sec. 11		0.014	0.014						" " " " "	TE-24		
TE-26	Deleted											" " " " "	TE-26		
		1143 Corona, Denver, Colorado													
TE-27	Deleted	Whitewater, Colorado	SWI/4SE1/4, Sec. 11									" " " " "	TE-27		
TE-29	Deleted		SWI/4SE1/4, Sec. 11									" " " " "	TE-29		
TE-30	Mesa County		Lots 8 to 12 Incl. Blk. 13 of Scotts Subd. to Whitewater,		0.120	0.120						" " " " "	TE-30		
			SWI/4SE1/4, Sec. 11												
TE-31	Deleted		Lots 20 & 21, Blk. 13 of Scotts Subd. to Whitewater,									" " " " "	TE-31		
			SWI/4SE1/4, Sec. 11												
TE-32	Mesa County		Lots 18 & 19, Blk. 13 of Scotts Subd. to Whitewater,		0.024	0.024						" " " " "	TE-32		
			SWI/4SE1/4, Sec. 11												
TE-25	Fraser Valley Ranch Inc.		NE1/4SWI/4, Sec. 11		0.089	0.089						" " " " "	TE-25		

COLORED DEPARTMENT OF HIGHWAYS
Form C.D.R. 134
April 1952

NOTES:
1. NOTE BOOK ALPHABET CHECKED
2. NO

NOTES:
1. NOTE BOOK ALPHABET CHECKED
2. NO

T.I.S., R.I.E., U.M.

SE 1/4 NW 1/4, Sec. 32

Note: Right of Way between Beg. Proj. Sta.
317+62.5 and 359+19.2 (Section line) was
purchased on Project F 019-1(8)

FED. ROAD DIST. NO.	DIST.	PROJ. NO.	SHEET NO.	TOTAL SHEETS
9	COLO.	F 019-1 (9)	4	
RIGHT OF WAY				
REVISIONS				
8/16/61	Rd. Appr.			CPW


SW 1/4 NE 1/4, Sec. 32

STA. 317+62.5
BEGIN F 019-1(9)=
30' Rt. STA. 317+62.5 END F 019-1(8)=
Opp. Sta. 319+00± on W.P.M.H. 299-H

SW 1/4 NW 1/4, Sec. 32

NE 1/4 SW 1/4, Sec. 32

No. 12 A-6 (12)
Similar to No. 11
C.B.R. = 2.0
L.L. 35.9
P.L. 20.3
200% 82

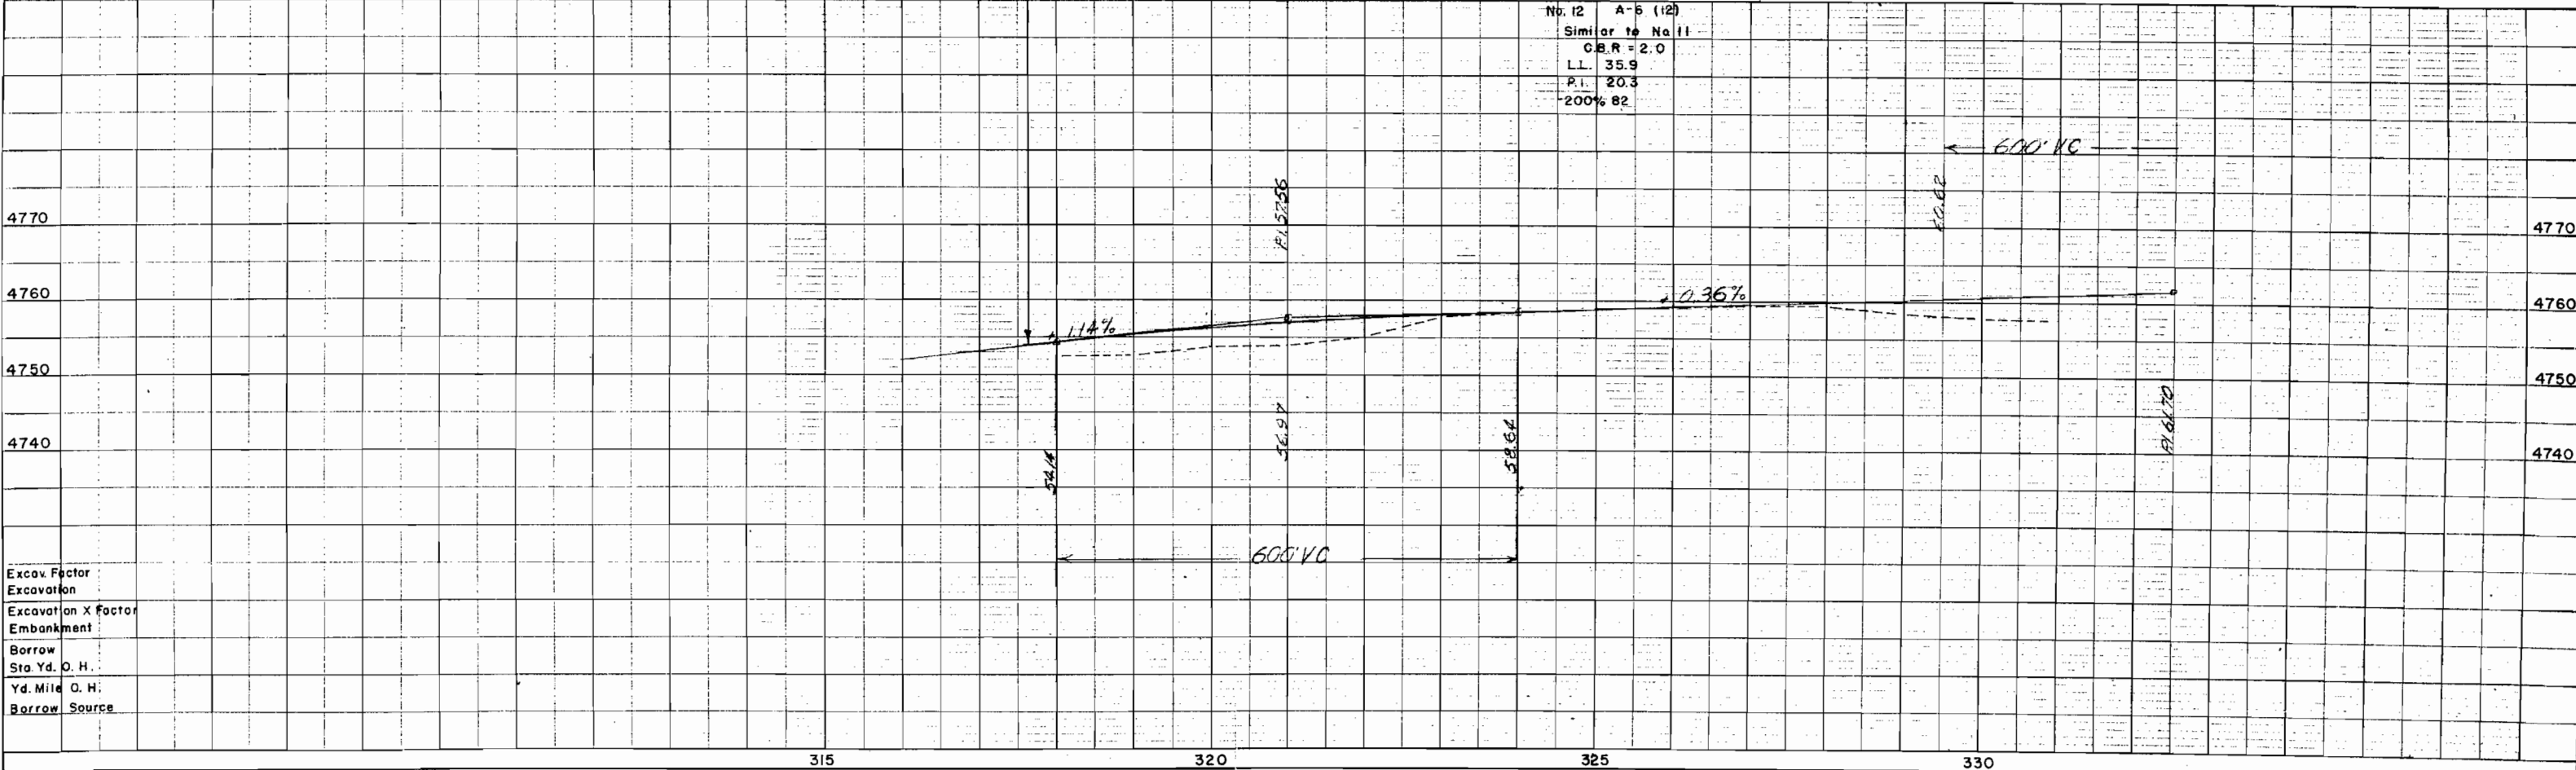

CO. ROAD DEPARTMENT OF HIGHWAY,
Ft. Collins, CO.
NO. 1

1. PLAN
NOTE: SEE REVISIONS
NO. 1

PROFILE
NOTE: SEE REVISIONS
NO. 1

Excav Factor
Excavation
Excav. X Factor
Embankment
Borrow
Sta. Yd. O.H.
Yd. Mile O.H.
Borrow Source

SW 1/4 NE 1/4, Sec. 32



T. I S, R. I E, U. M.


NE 1/4 SE 1/4, Sec. 32

Note: Right of Way between Beg. Proj. Sta. 317+62.5 and 359+19.2 (Section line) was purchased on Project F019-1(8)


REVISIONS		
8/16/61	Rd. Appr.	CPW

FED. ROAD DIST. NO.	DIST.	PROJ. NO.	SHEET NO.	TOTAL SHEETS
9	COLO.	F019-1 (9)	5	5
Point of Begin. Parcel No. 1 (Tie: W 1/4 Cor. Sec. 33 bears N 0°20'E - 894.5')				

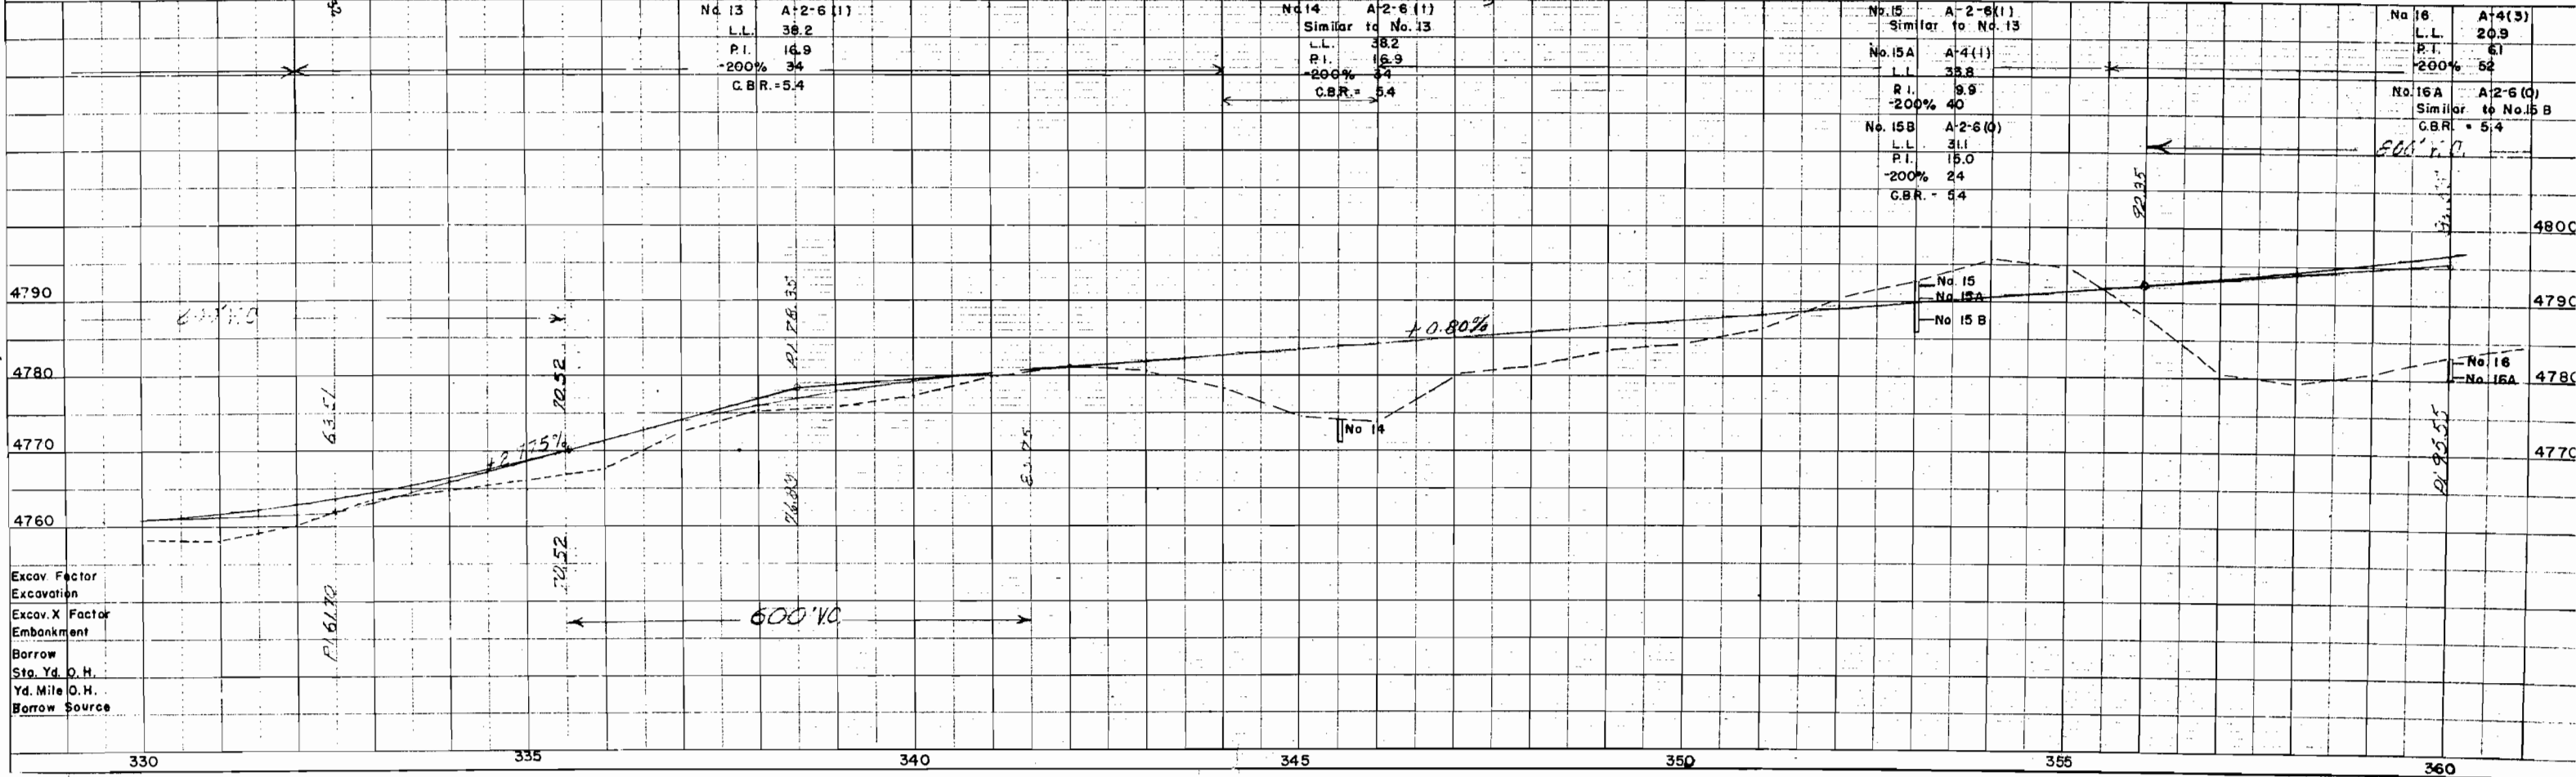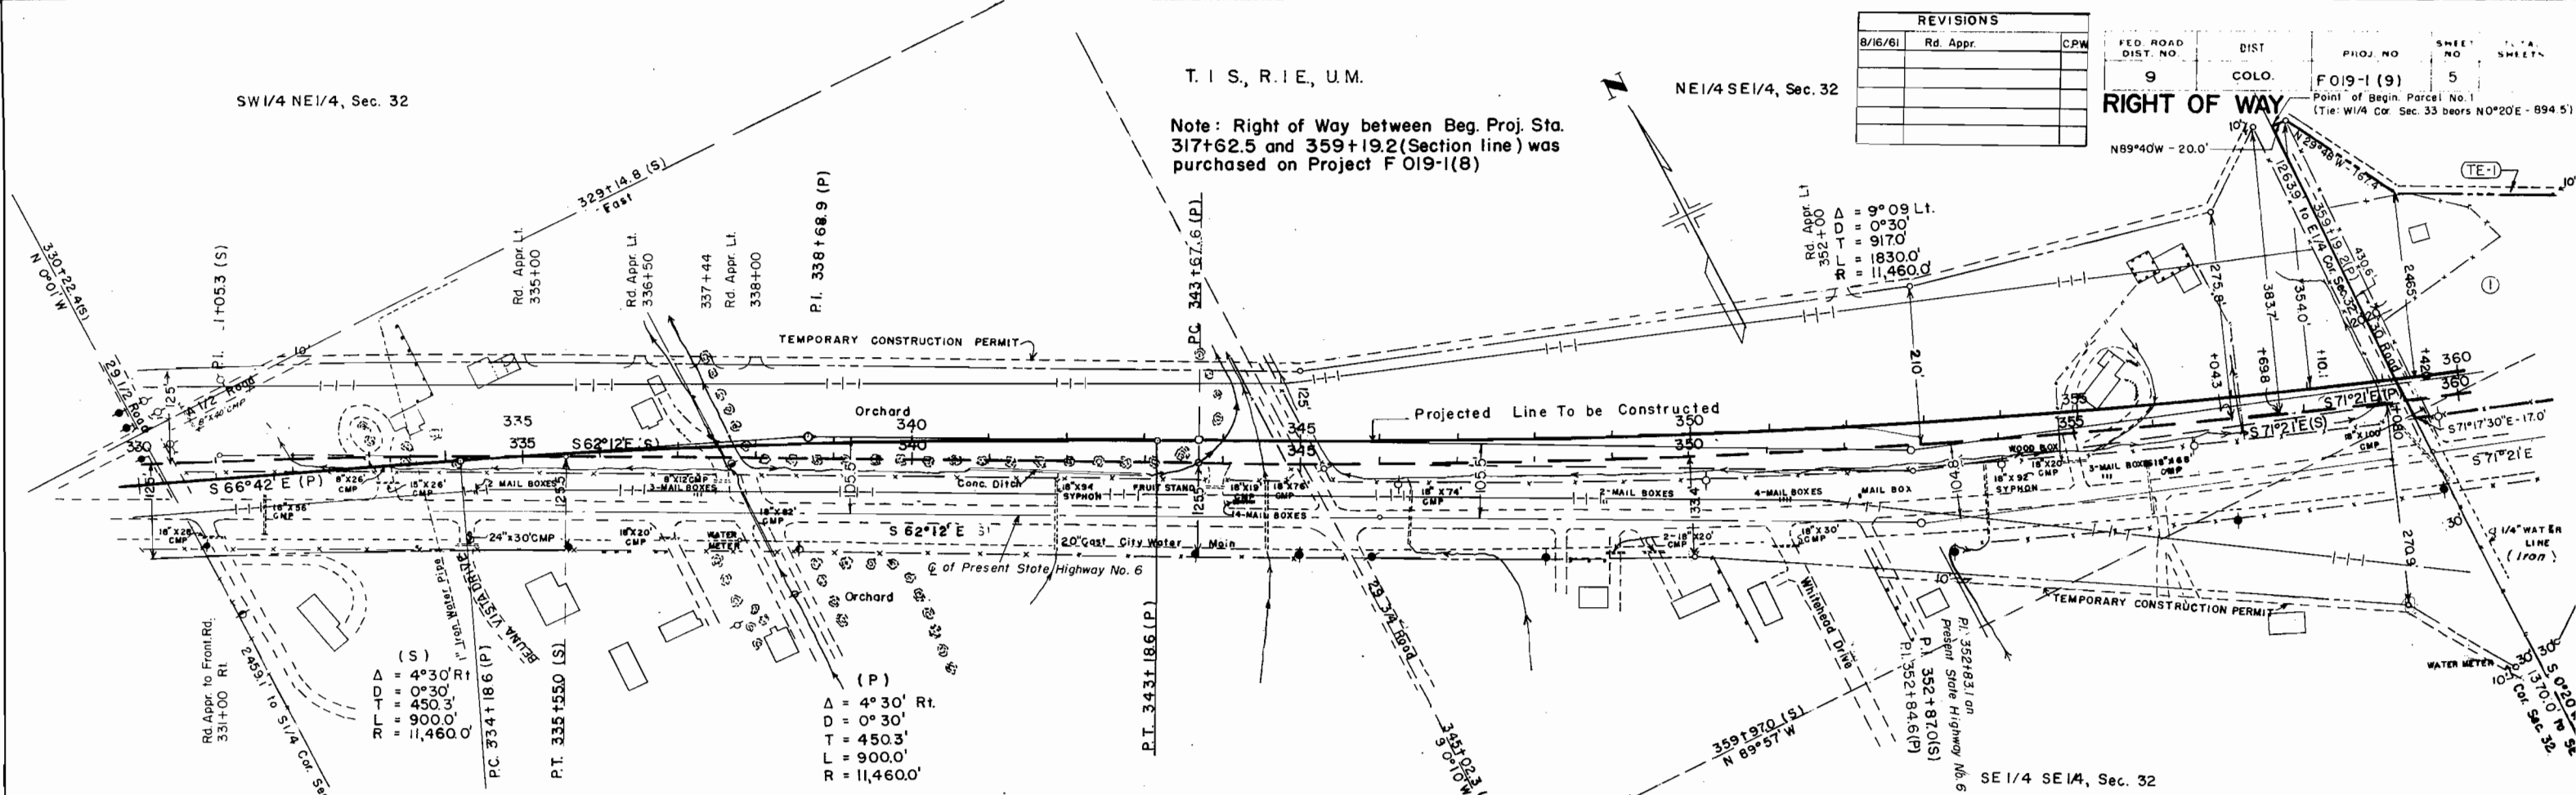

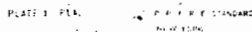


COLORADO DEPARTMENT OF HIGHWAYS
DIVISION OF HIGHWAYS
NO. 100

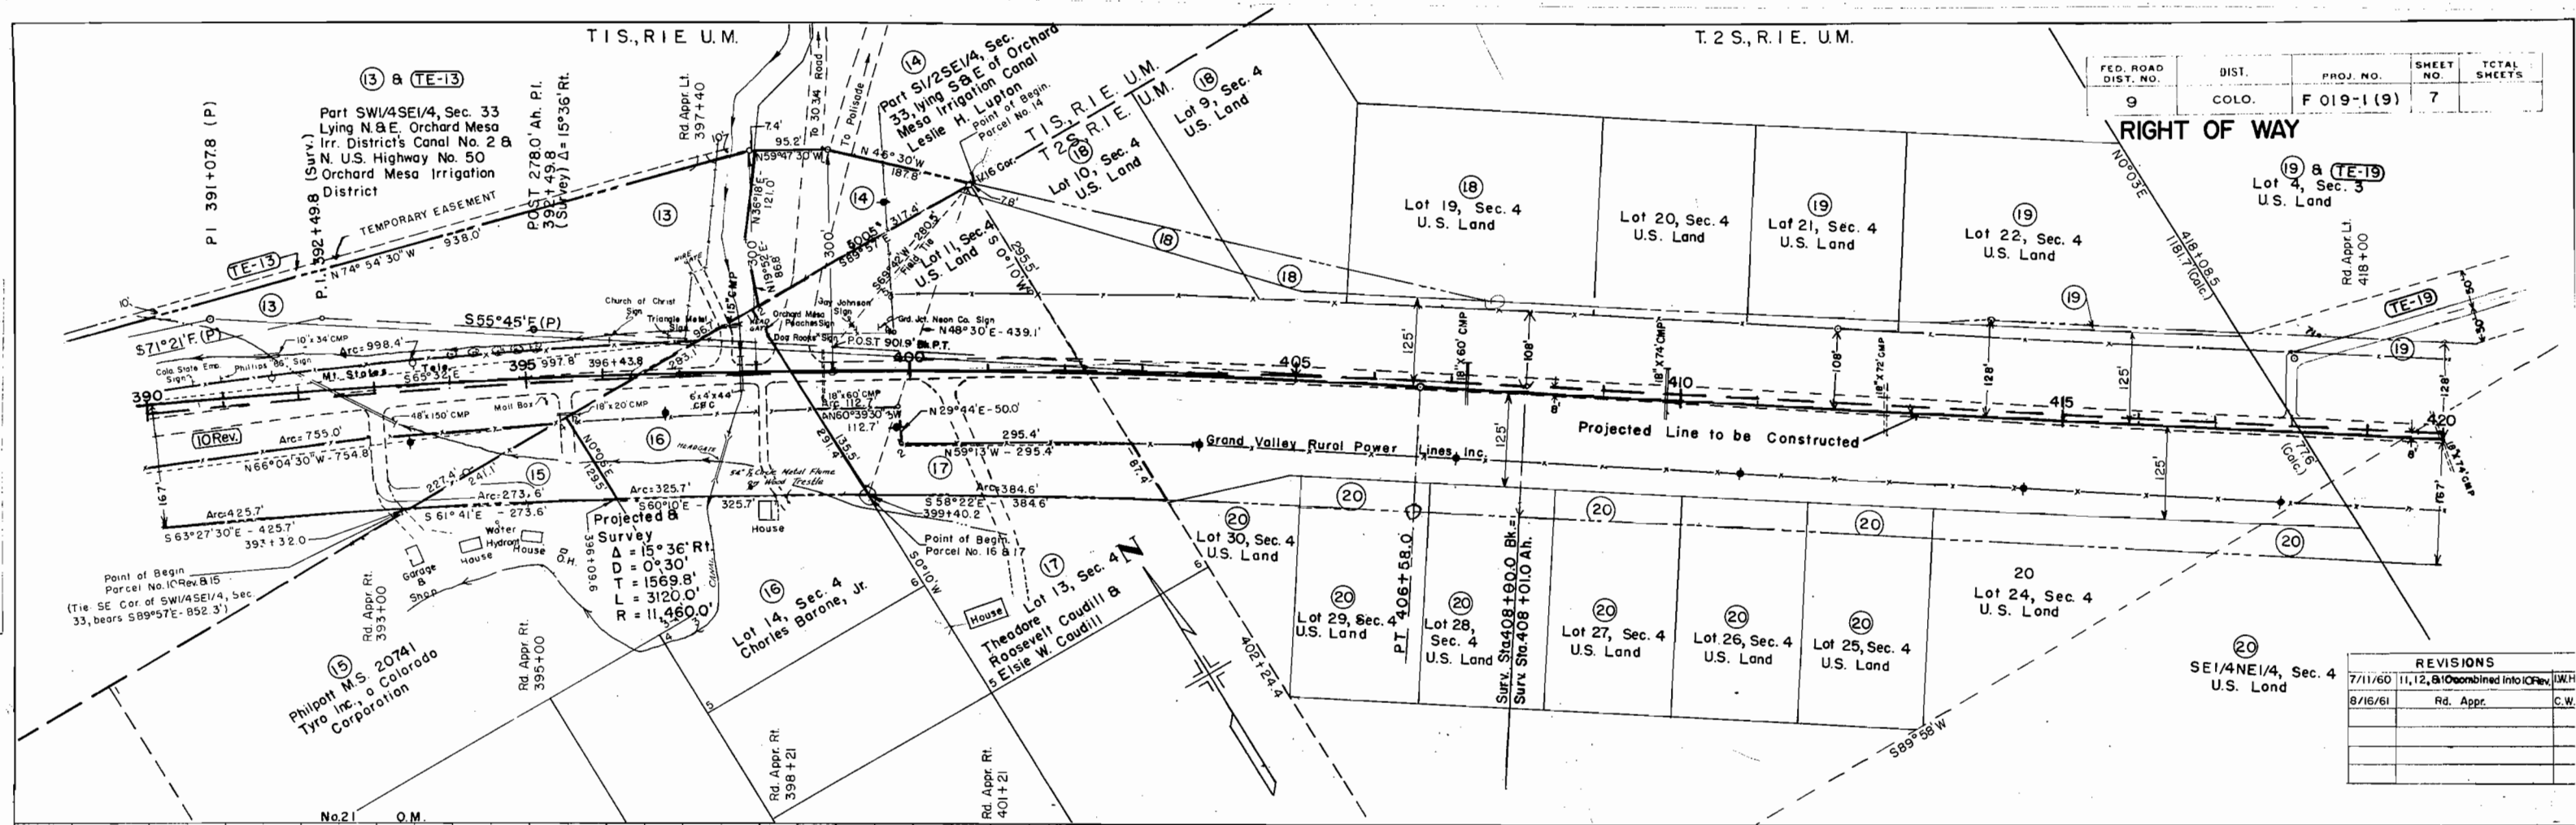

FED. ROAD DIST. NO.	DIST.	PROJ. NO.	SHEET NO.	TOTAL SHEETS
9	COLO.	F 019-1 (9)	7	

RIGHT OF WAY

REVISIONS		
7/11/60	11, 12, 8, 10 combined into 10 Rev.	U.W.H.
8/16/61	Rd. Appr.	C.W.

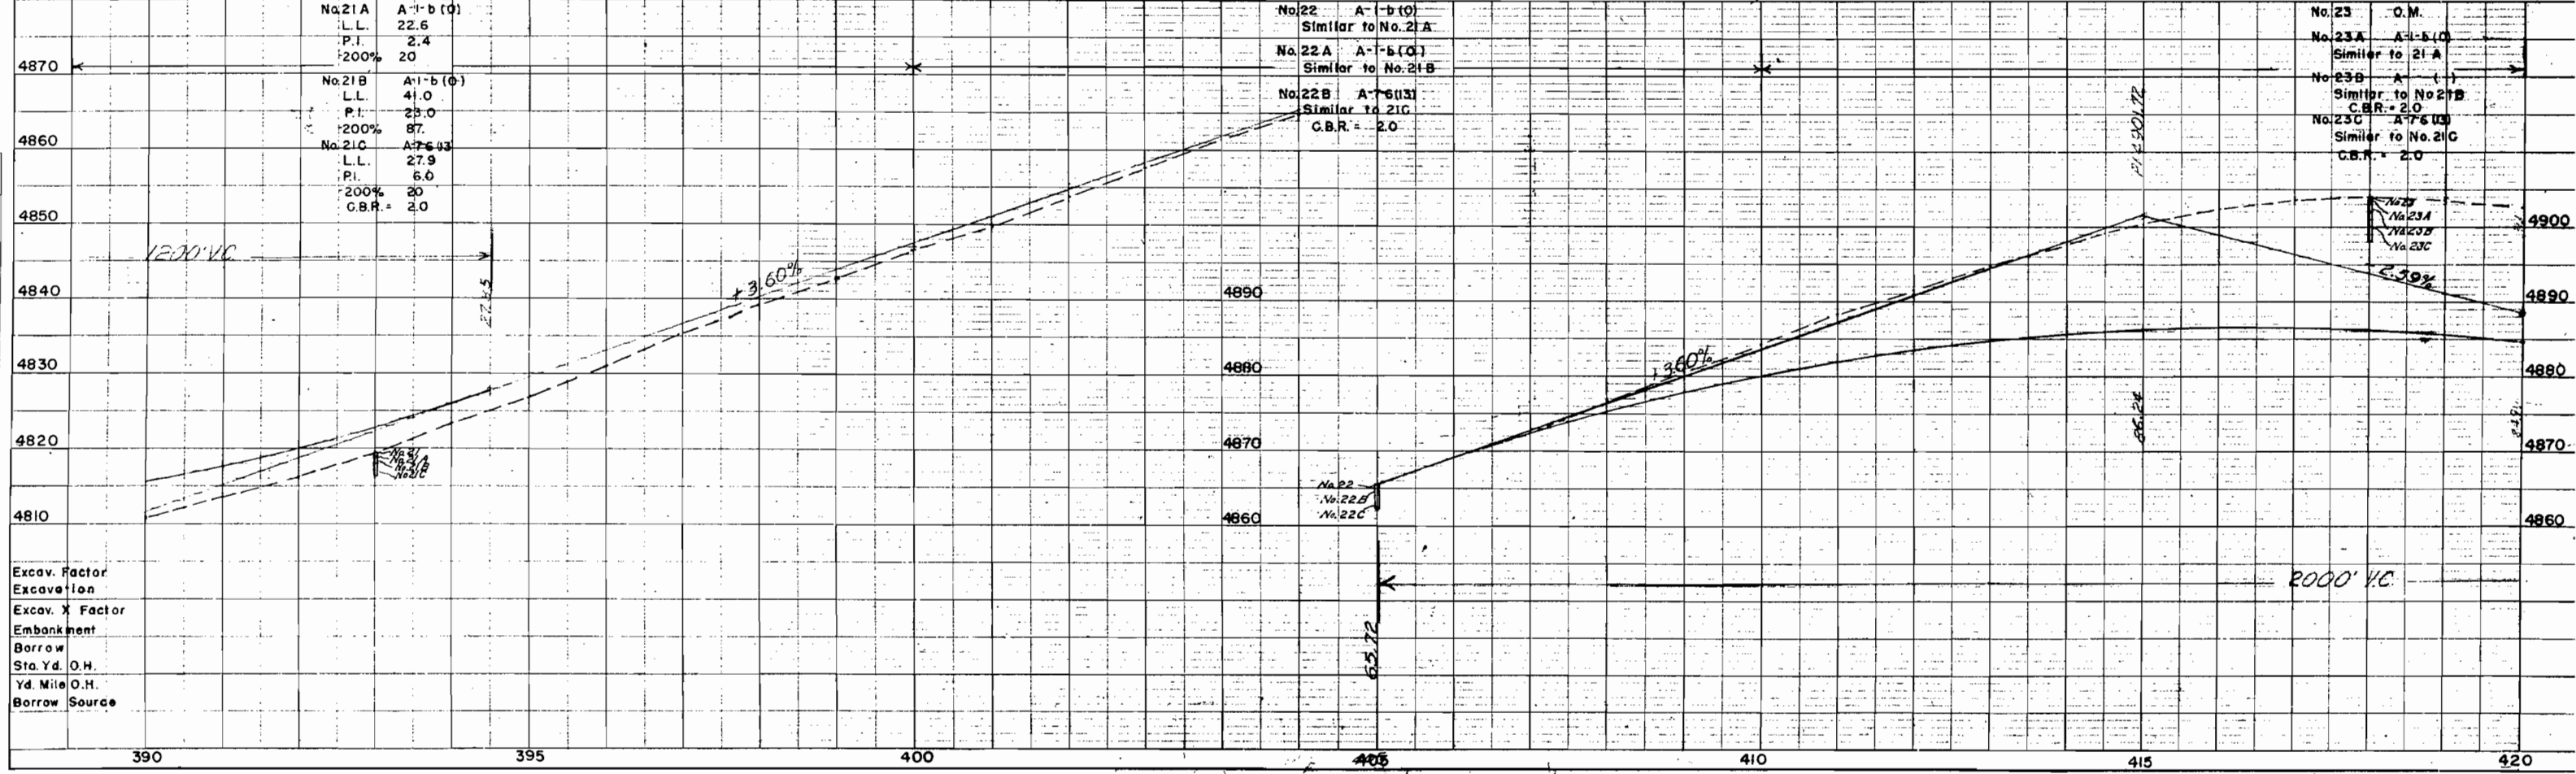


Excav. Factor
Excavation
Excav. X Factor
Embankment
Borrow
Sta. Yd. O.H.
Yd. Mile O.H.
Borrow Source


FED. ROAD DIST. NO.	DIST.	PROJ. NO.	SHEET NO.	TOTAL SHEETS
9	COLO.	F 019-1 (9')	8	

RIGHT OF WAY

(20)
NW1/4 SE1/4, Sec. 3
U.S. Land

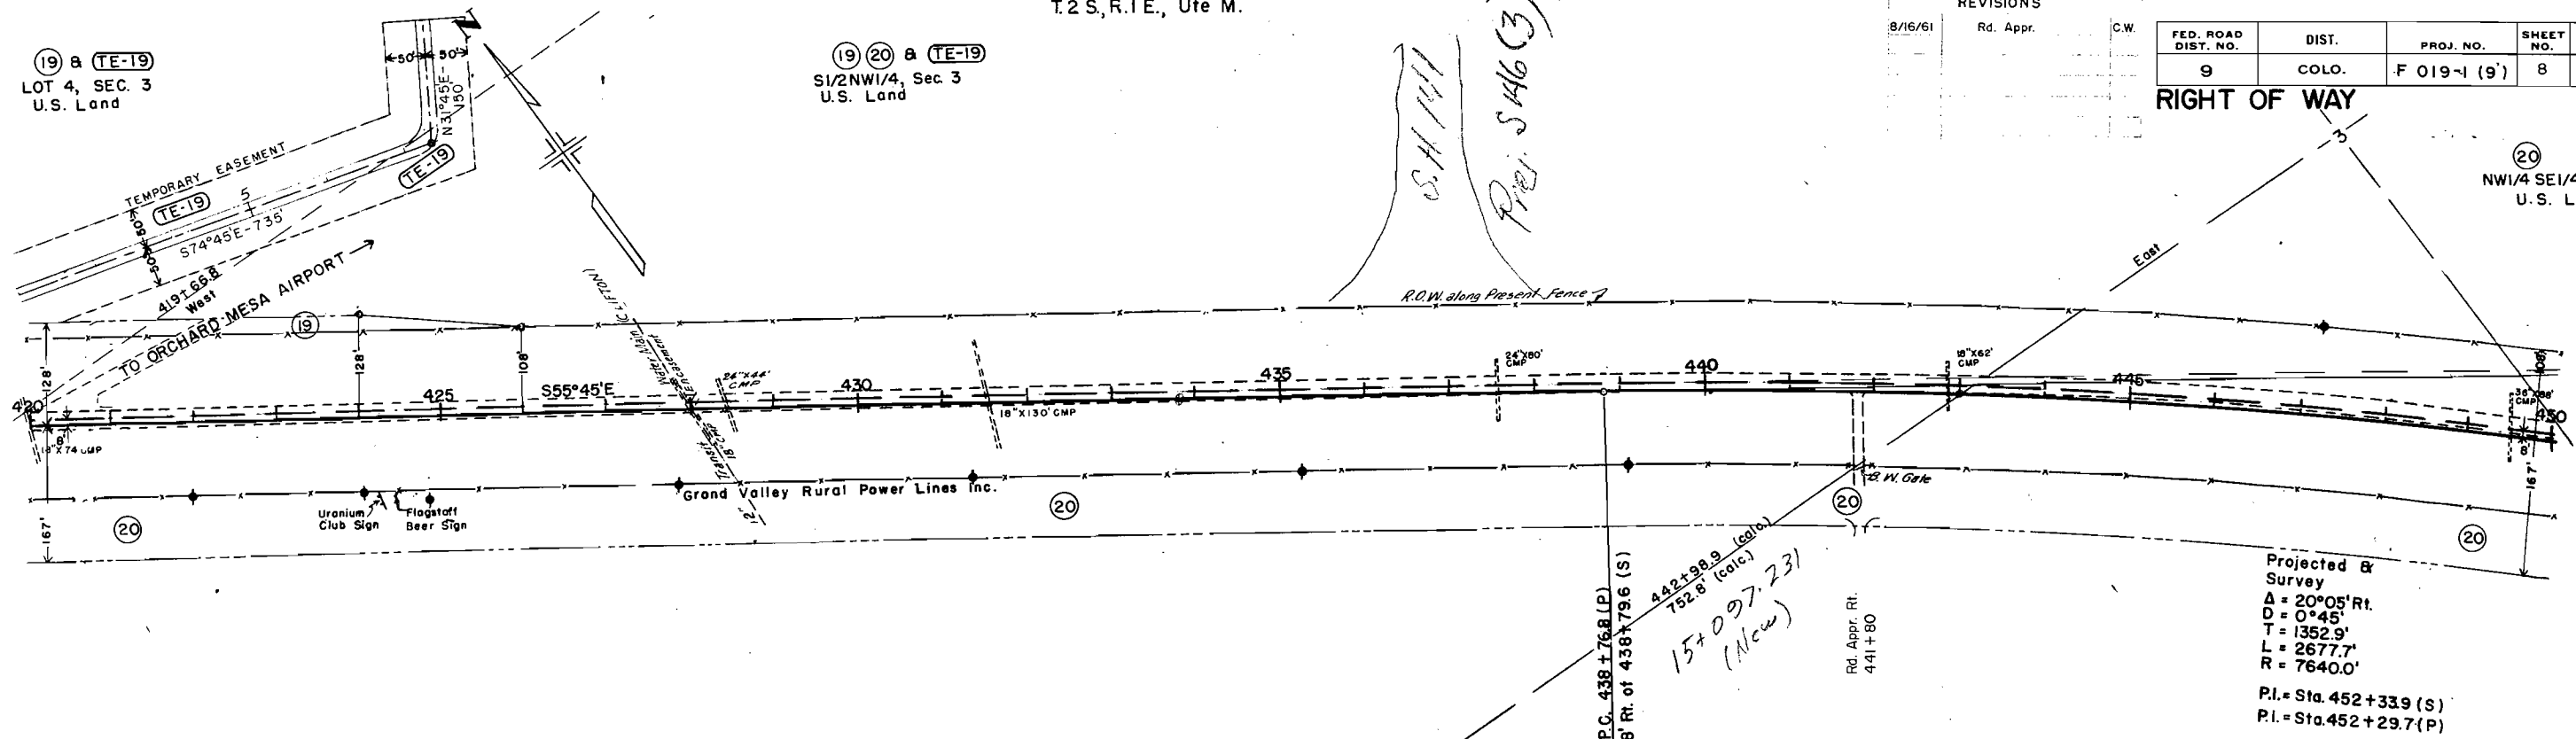

NE 1/4 SW 1/4, Sec. 3
U.S. Land

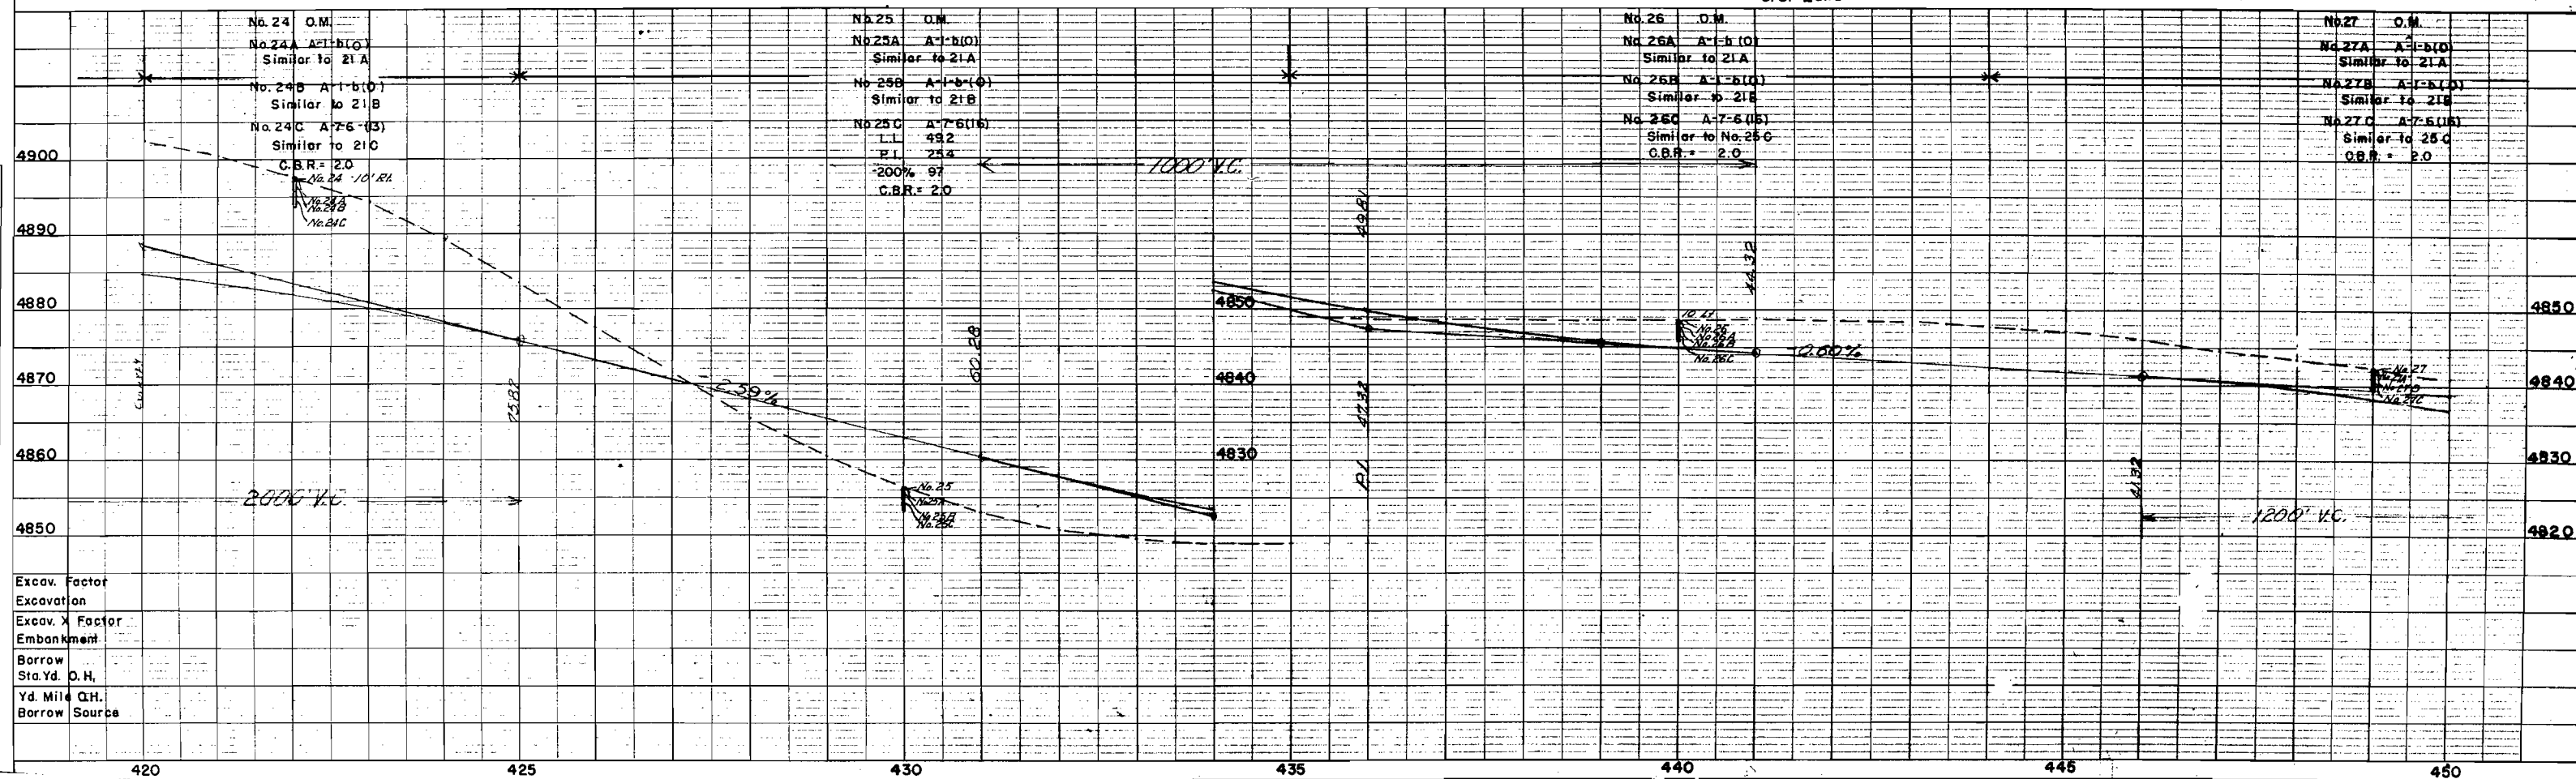

COLORADO DEPARTMENT OF HIGHWAYS
Form C.D.R. 134
April 1962

PLAN
SURVEYED
NOTED
NOTE BOOK
ALIGNED CHECKED
BY
DATE

EXCAVATION
Excav. Factor
Excav. X Factor
Embankment
Borrow
Sta. Yd. O.H.
Yd. Mile O.H.
Borrow Source



20
NW 1/4 SE 1/4, Sec. 3
U.S. Land

T.2 S., R.1 E., Ute M.

REVISIONS		
8/16/61	Rd. Appr.	C.W.


FED. ROAD DIST. NO.	DIST.	PROJ. NO.	SHEET NO.	TOTAL SHEETS
9	COLO.	F-019-1(19)	9	

RIGHT OF WAY

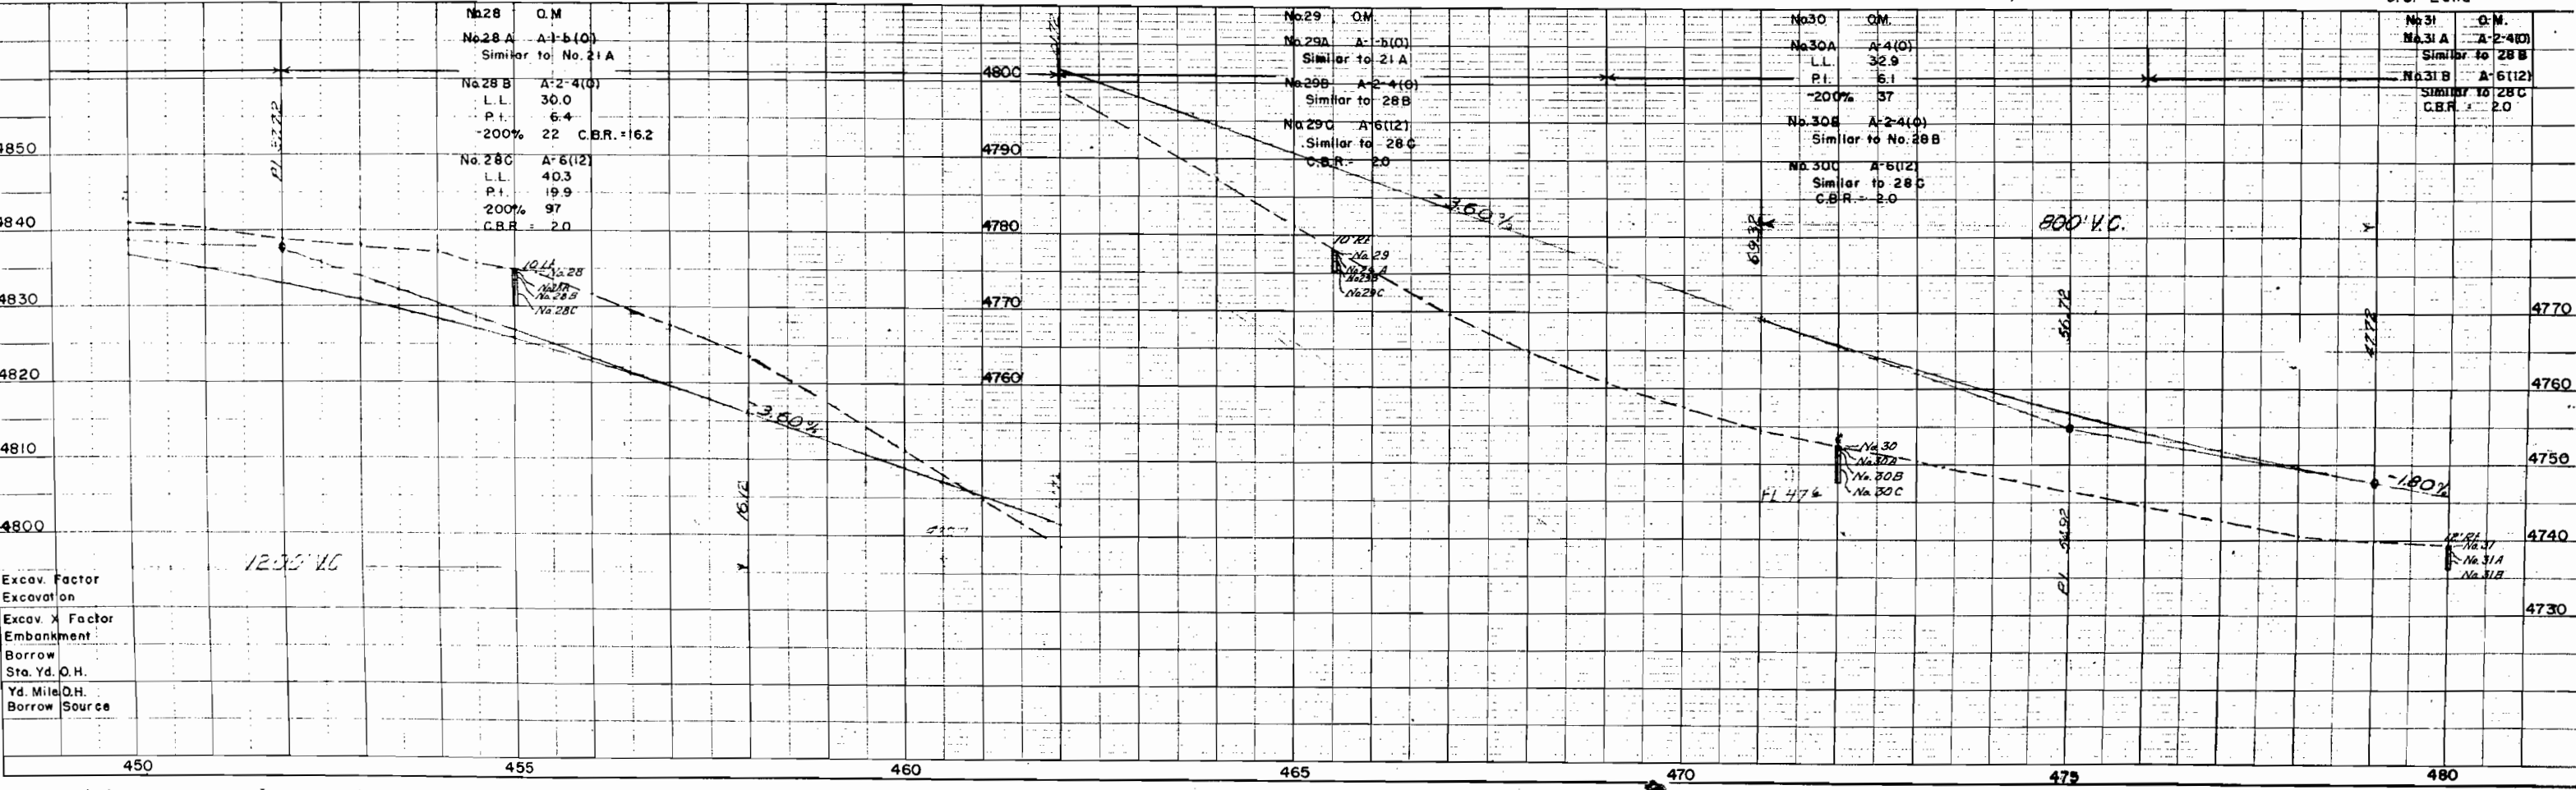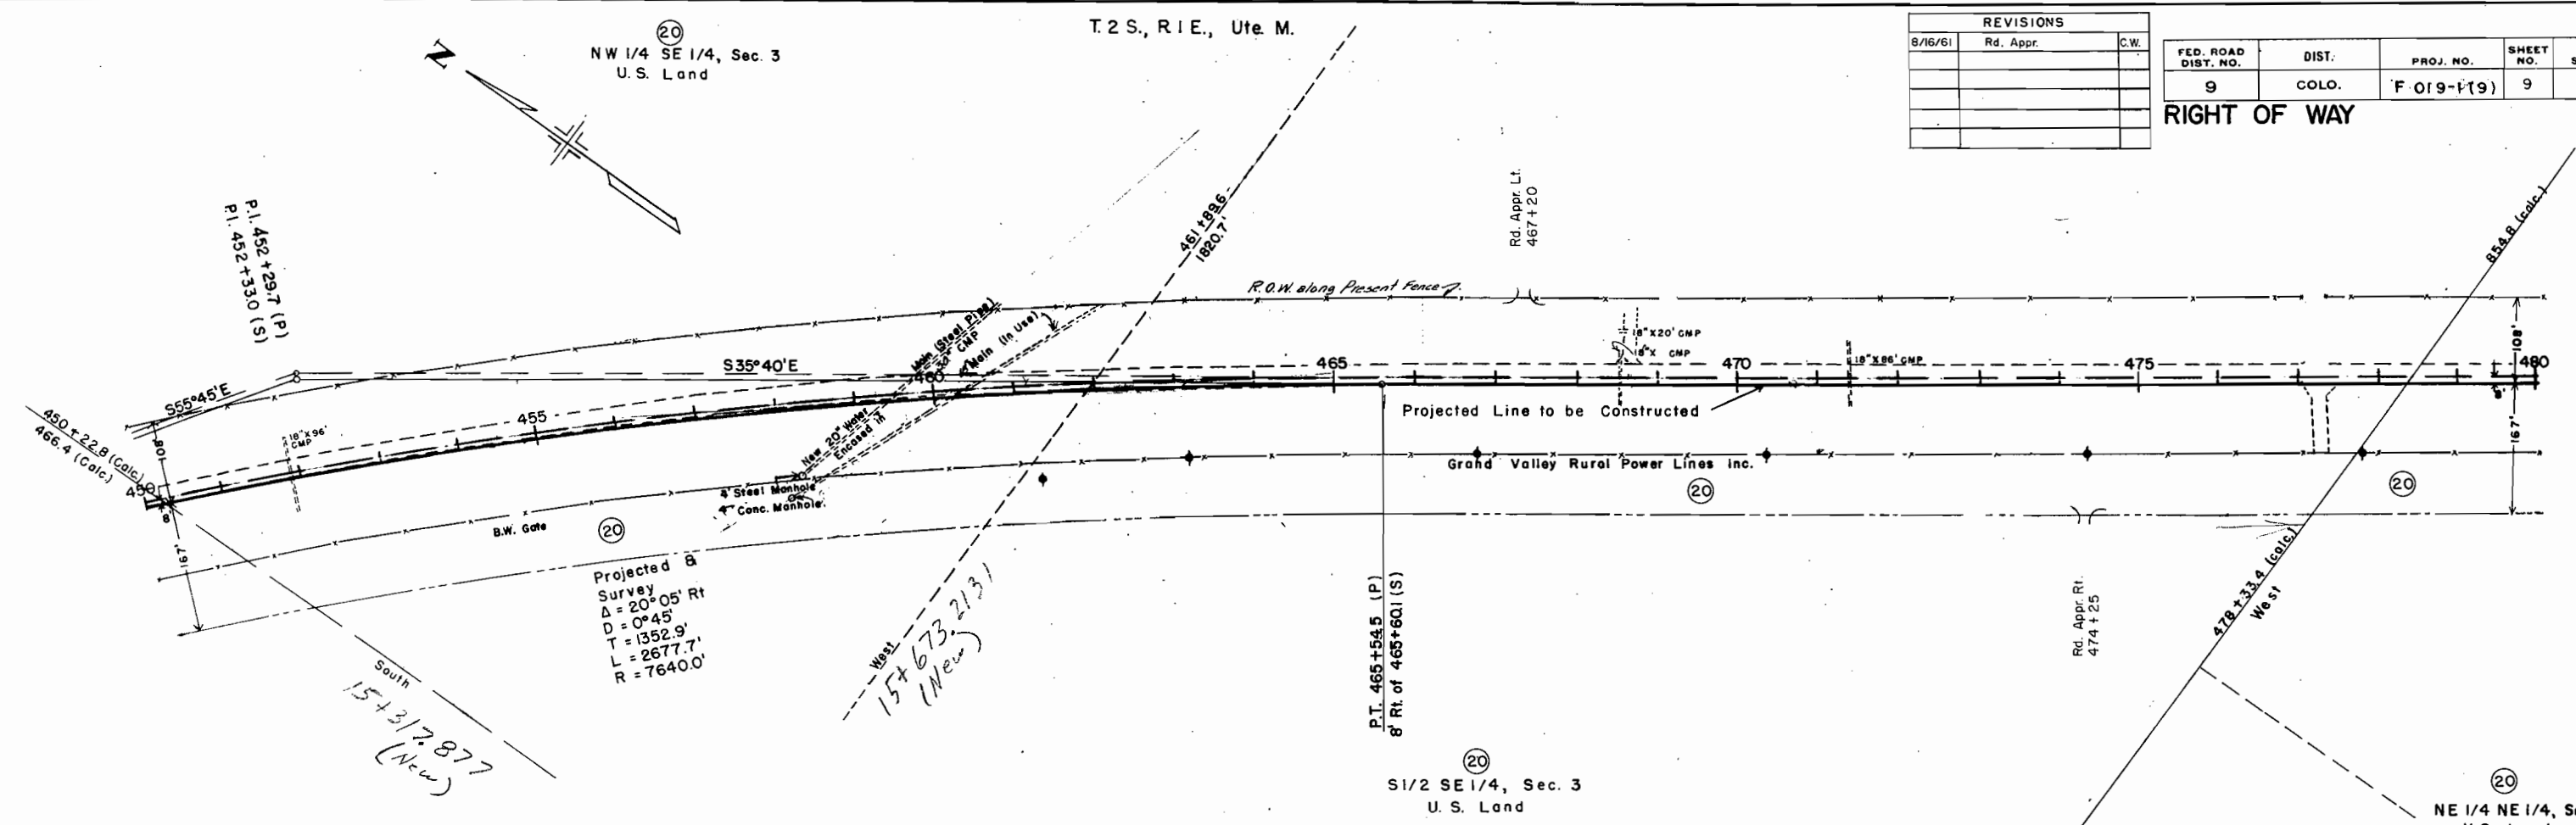

PLAN
NOTE: SEE SHEET 10 FOR PLAN OF THE ROADWAY

PROFILE
NOTE: SEE SHEET 10 FOR PROFILE OF THE ROADWAY

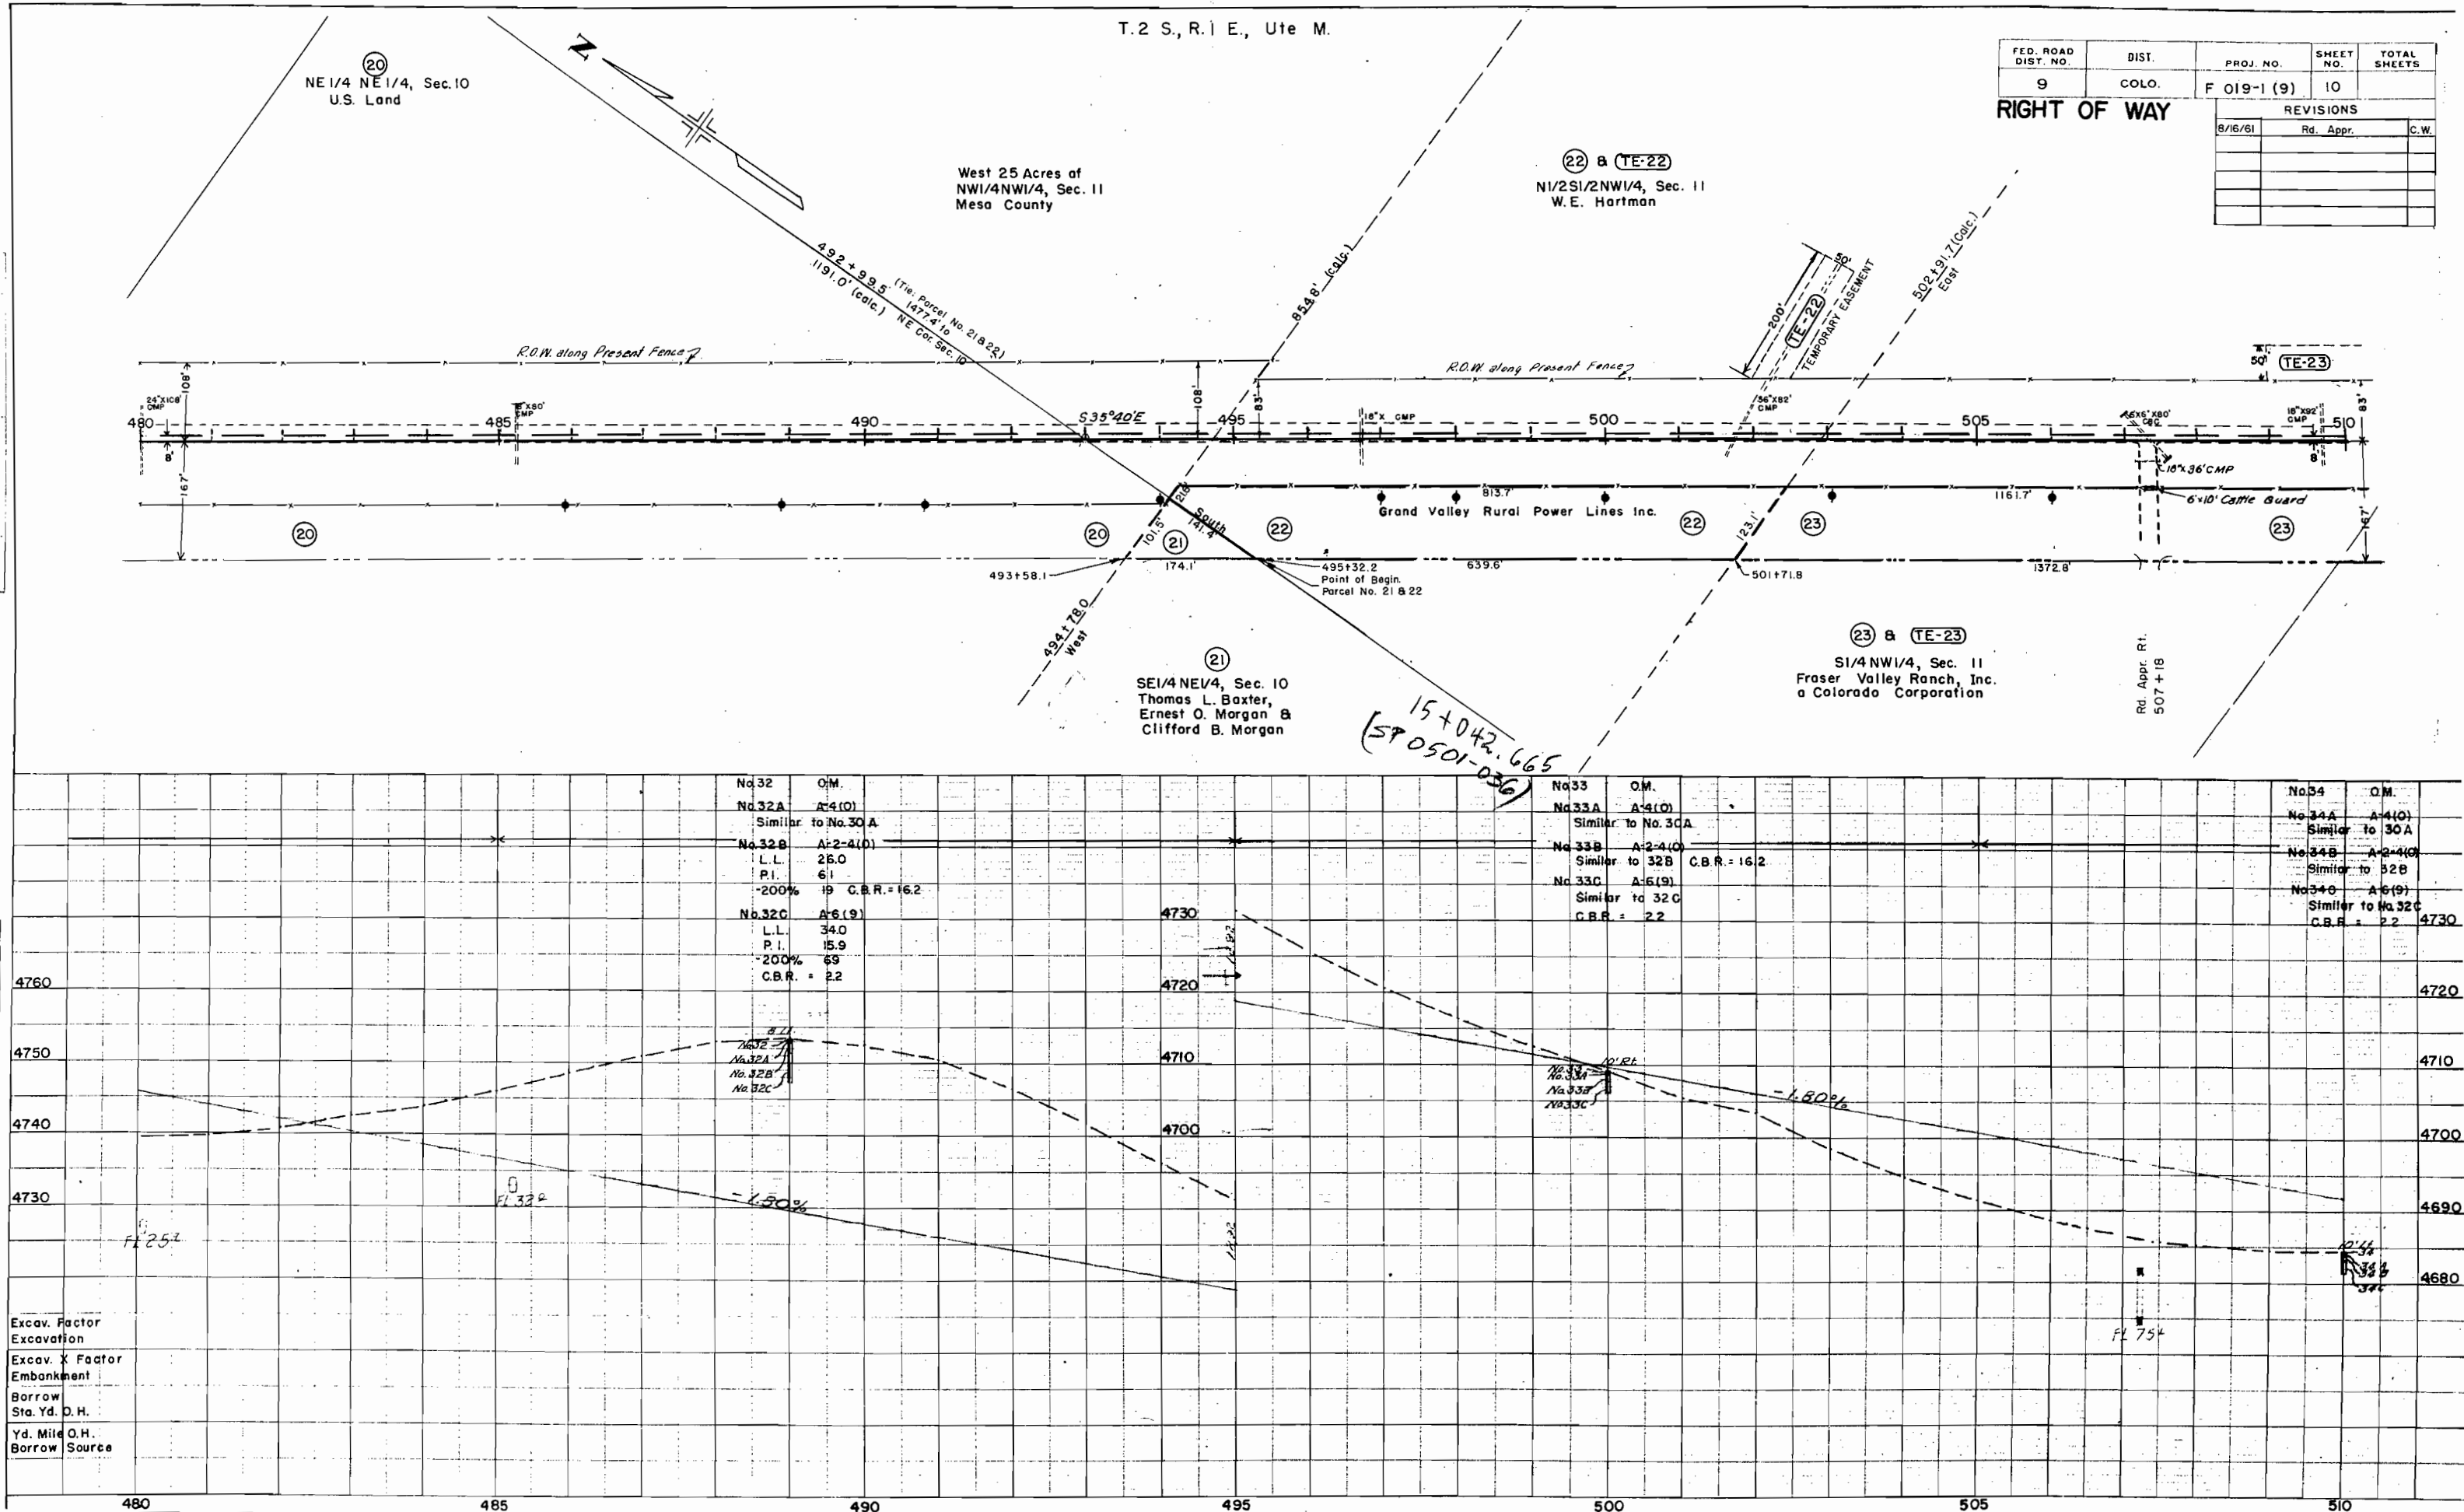

FED. ROAD DIST. NO.	DIST.	PROJ. NO.	SHEET NO.	TOTAL SHEETS
9	COLO.	F 019-1 (9)	10	
RIGHT OF WAY				
REVISIONS				
8/16/61	Rd. Appr.			C.W.

No. 32	O.M.
No. 32A	A-4(0)
Similar to No. 30A	
No. 32B	A-2-4(0)
L.L.	28.0
P.I.	61
-200%	19 C.B.R. = 16.2
No. 32C	A-6(9)
L.L.	34.0
P.I.	15.9
-200%	69
C.B.R.	= 2.2

No. 33	O.M.
No. 33A	A-4(0)
Similar to No. 30A	
No. 33B	A-2-4(0)
Similar to 32B C.B.R. = 16.2	
No. 33C	A-6(9)
Similar to 32C C.B.R. = 2.2	

No. 34	O.M.
No. 34A	A-4(0)
Similar to 30A	
No. 34B	A-2-4(0)
Similar to 32B	
No. 34C	A-6(9)
Similar to No. 32C C.B.R. = 2.2	


25 TE-25
NE 1/4 SW 1/4, Sec. 11
Fraser Valley Ranch, Inc.,
a Colorado Corporation

T.2 S., R.1 E., T.4 M.

REVISIONS		
3/1/60	Add TE-25	C.W.
5/10/60	Add E-27, 32, DEL. TE-27, 29, 30, 32	L.W.H.
5/27/60	Add E-31, Delete TE-31	L.W.H.
2/15/61	535+ - 545+	C.W.
8/16/61	Rd. Appr.	C.W.

FED. ROAD DIST. NO.	STATE	PROJ. NO.	SHEET NO.	TOTAL SHEETS
3	COLO.	FO 19-1(9)	11	


SW 1/4 SE 1/4, Sec. 11
RIGHT OF WAY
27 & E-27
CECIL KENNEDY

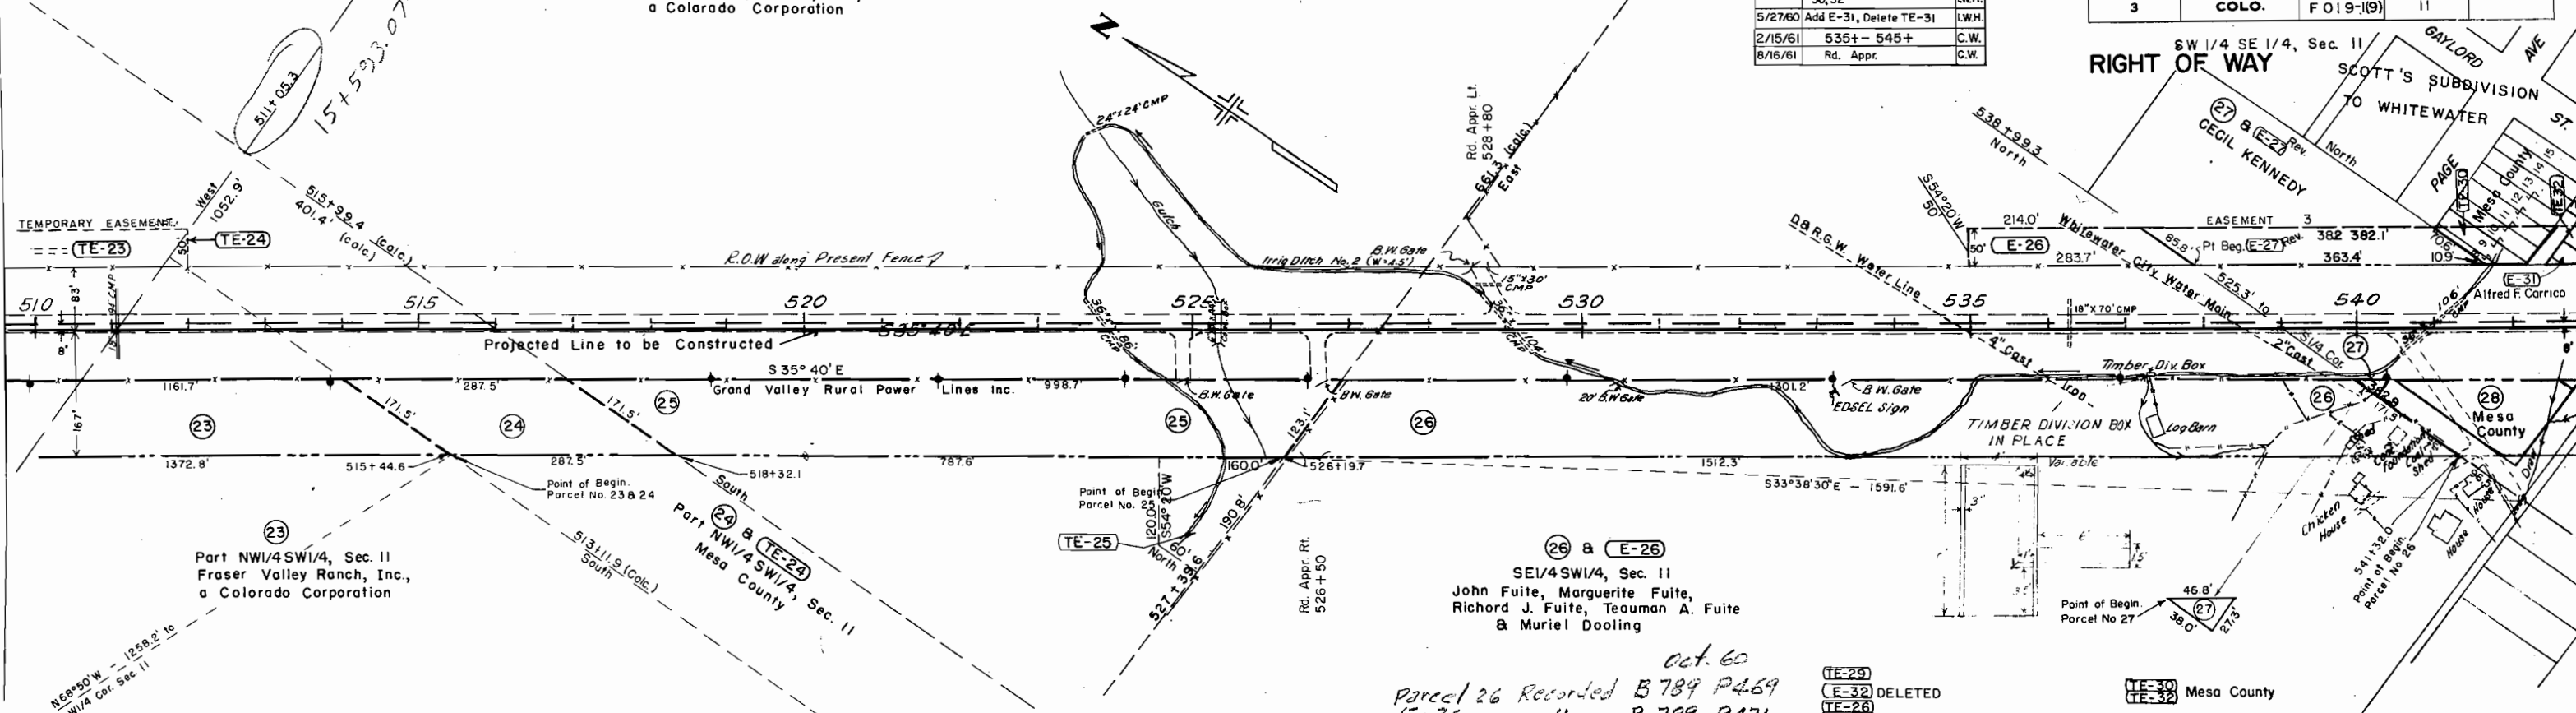


Oct. 60
Parcel 26 Recorded B 789 P 469
E-26 " B 789 P 471

TE-29
E-32 DELETED
TE-26
TE-31

TE-30
TE-32 Mesa County

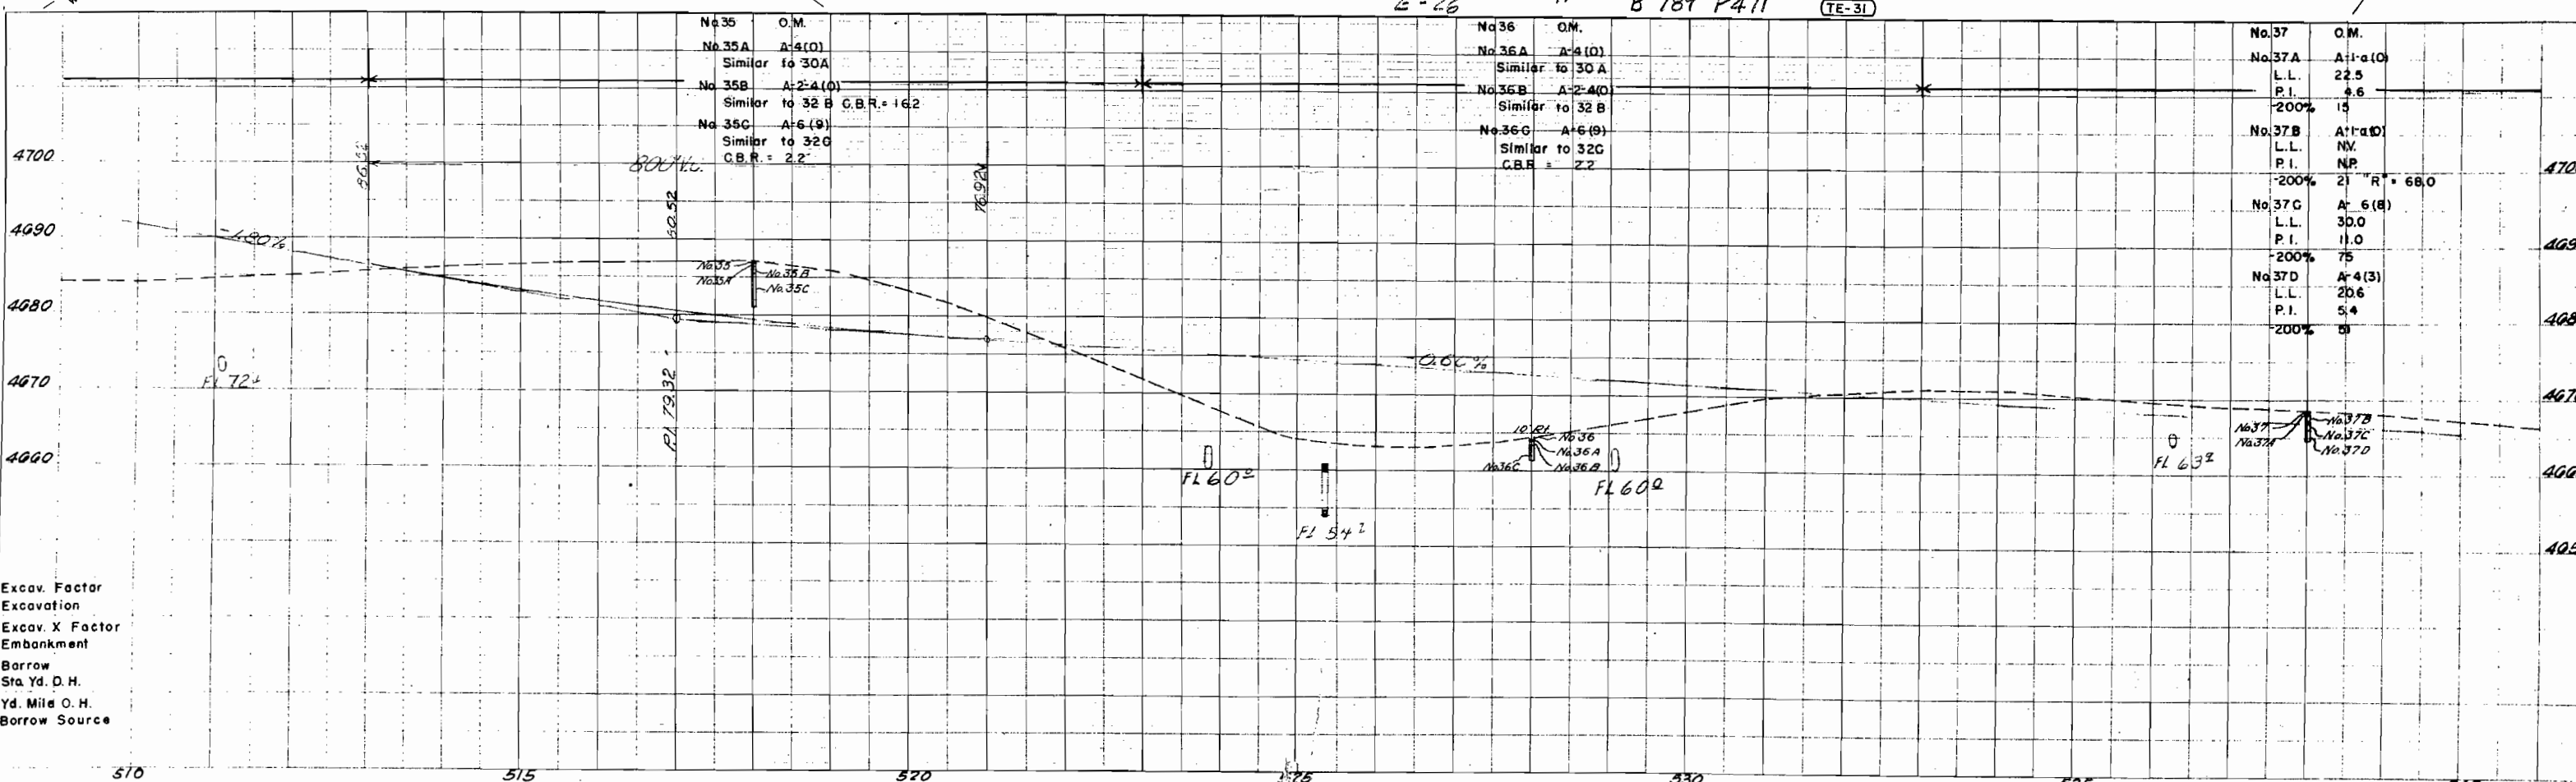


Excav. Factor
Excavation
Excav. X Factor
Embankment
Borrow
Sta. Yd. D.H.
Yd. Mile O.H.
Borrow Source

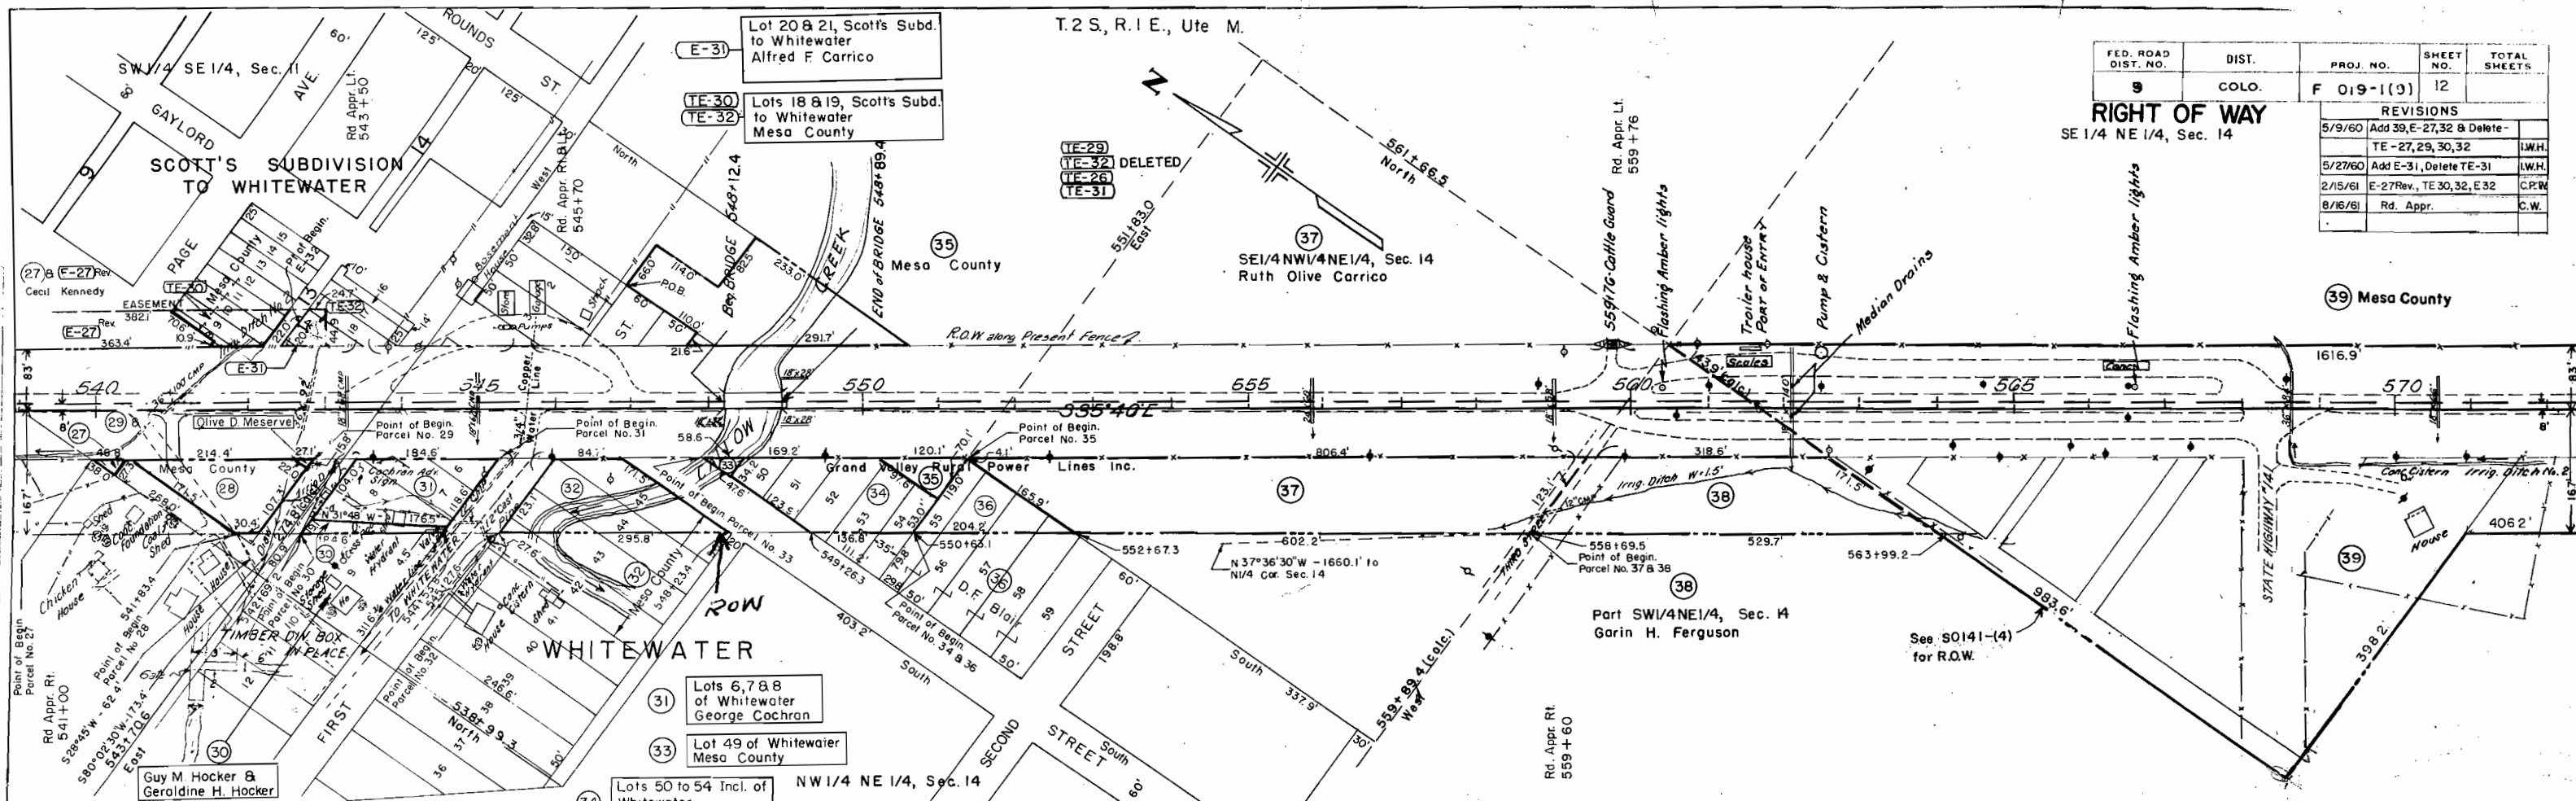

FED. ROAD DIST. NO.	DIST.	PROJ. NO.	SHEET NO.	TOTAL SHEETS
9	COLO.	F 019-1(9)	12	

REVISIONS	
5/9/60	Add 39, E-27, 32 & Delete-
	TE-27, 29, 30, 32
5/27/60	Add E-31, Delete TE-31
2/15/61	E-27 Rev., TE 30, 32, E 32
8/16/61	Rd. Appr.

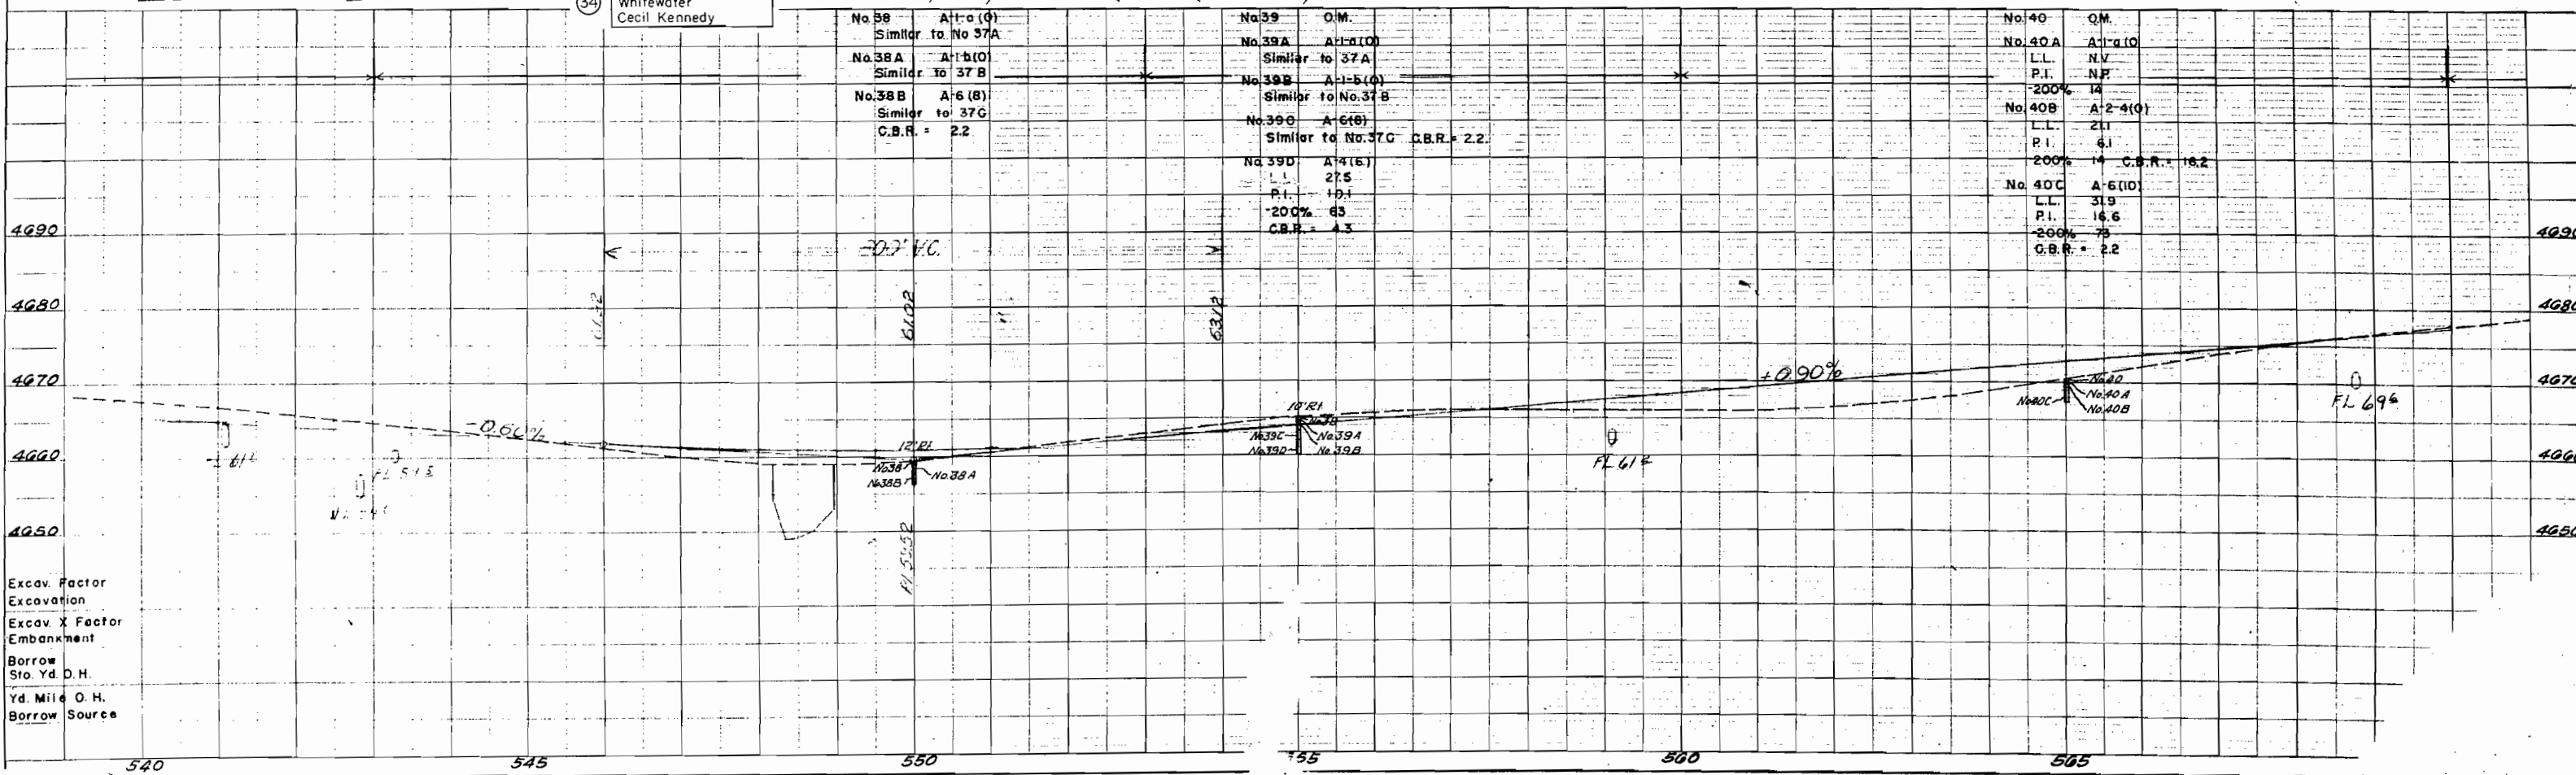

Excav. Factor
Excavation
Excav. X Factor
Embankment
Borrow
Sto. Yd. O.H.
Yd. Mile O.H.
Borrow Source

COLORADO DEPARTMENT OF HIGHWAYS

PROJECT F 019-1(9)

R.O.W. OWNERSHIP MAP

MESA COUNTY



T.1S., R.1E. & T.2S., R.1E., UTE M.

Scale: 1" = 400'

FEDERAL ROAD DIVISION NO.	DISTRICT	PROJ. NO.	SHEET NO.	TOTAL SHEETS
9	COLORADO	F 019-1(9)	13	

RIGHT OF WAY

REVISIONS	
3/1/60	Add TE-25
3/23/60	7 & TE-7 Rev.
5/12/60	Add 39, E-27, E-32; Delete TE-27, TE-29, TE-30, TE-32
5/27/60	Add E-31, Delete TE-31
7/11/60	10, 11, & 12 combined into 10 Rev.

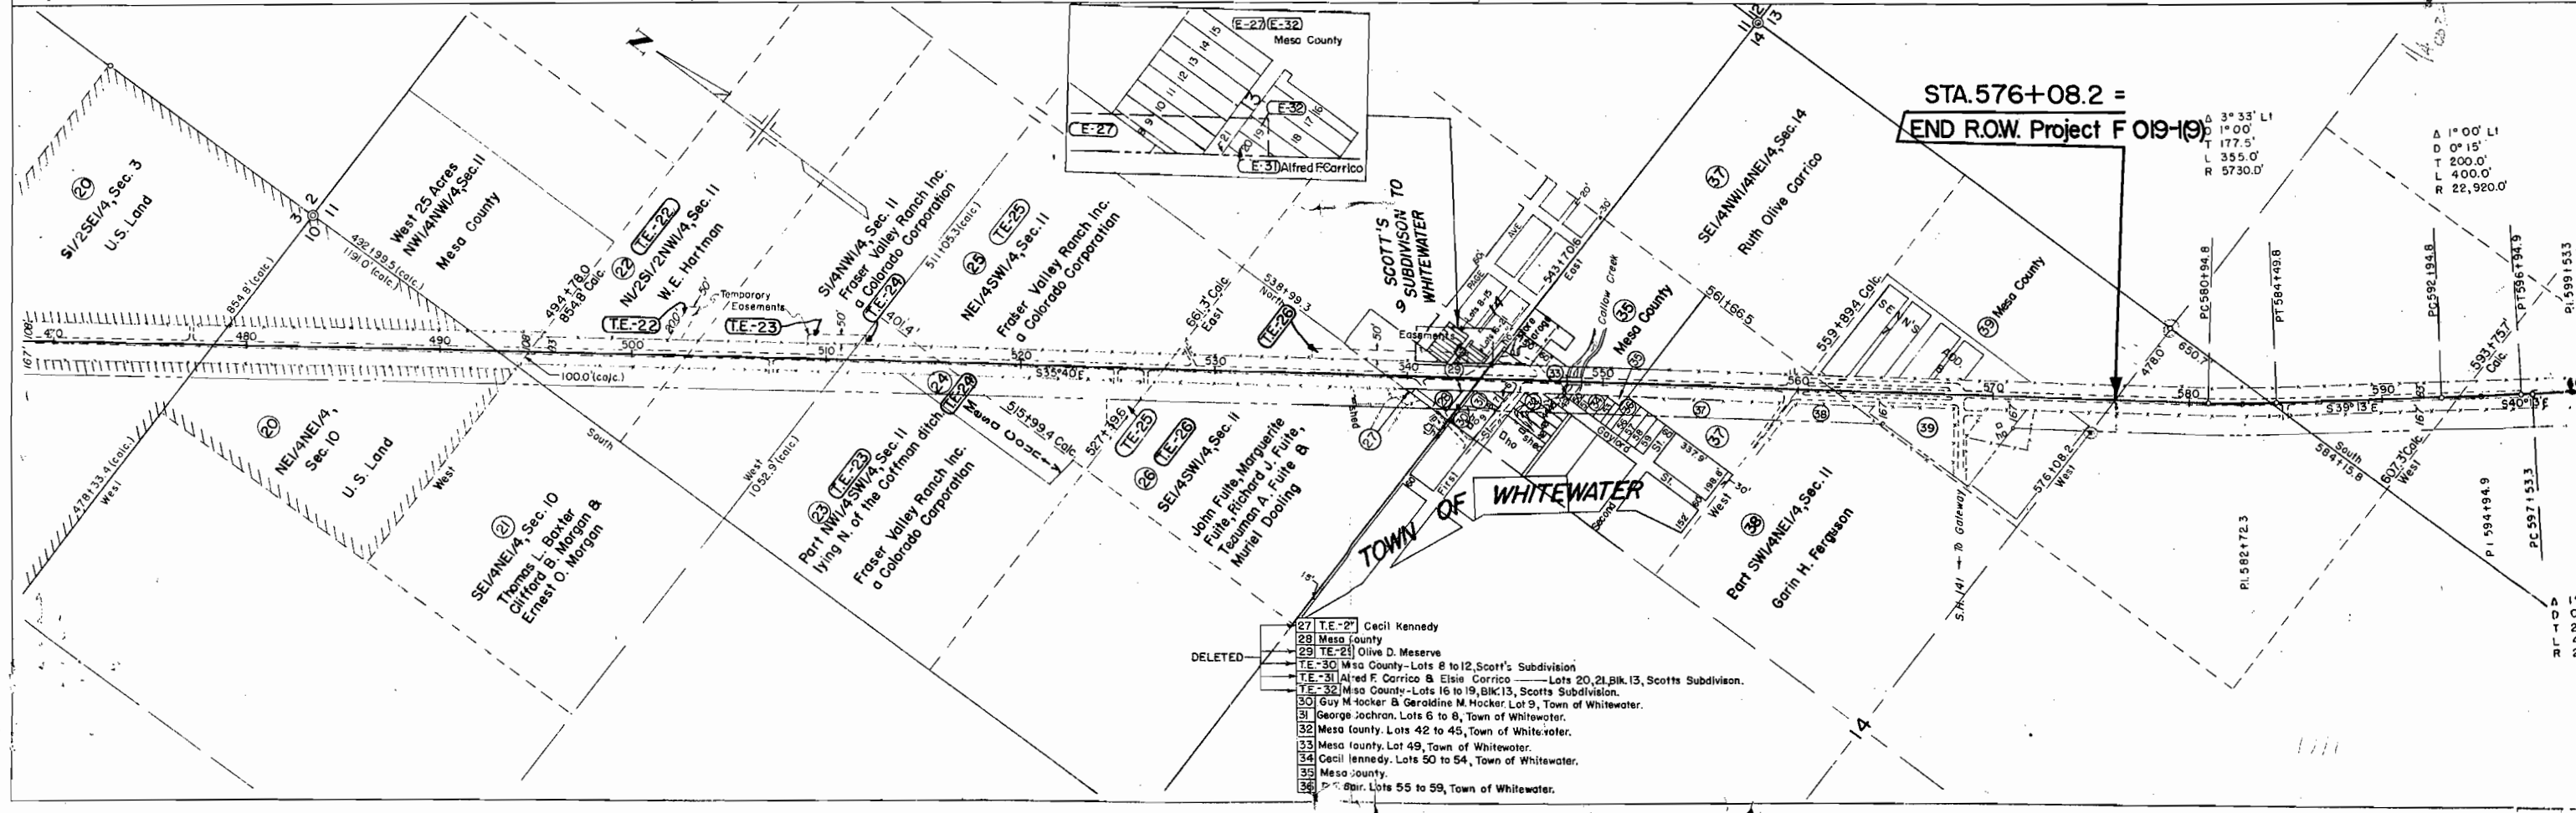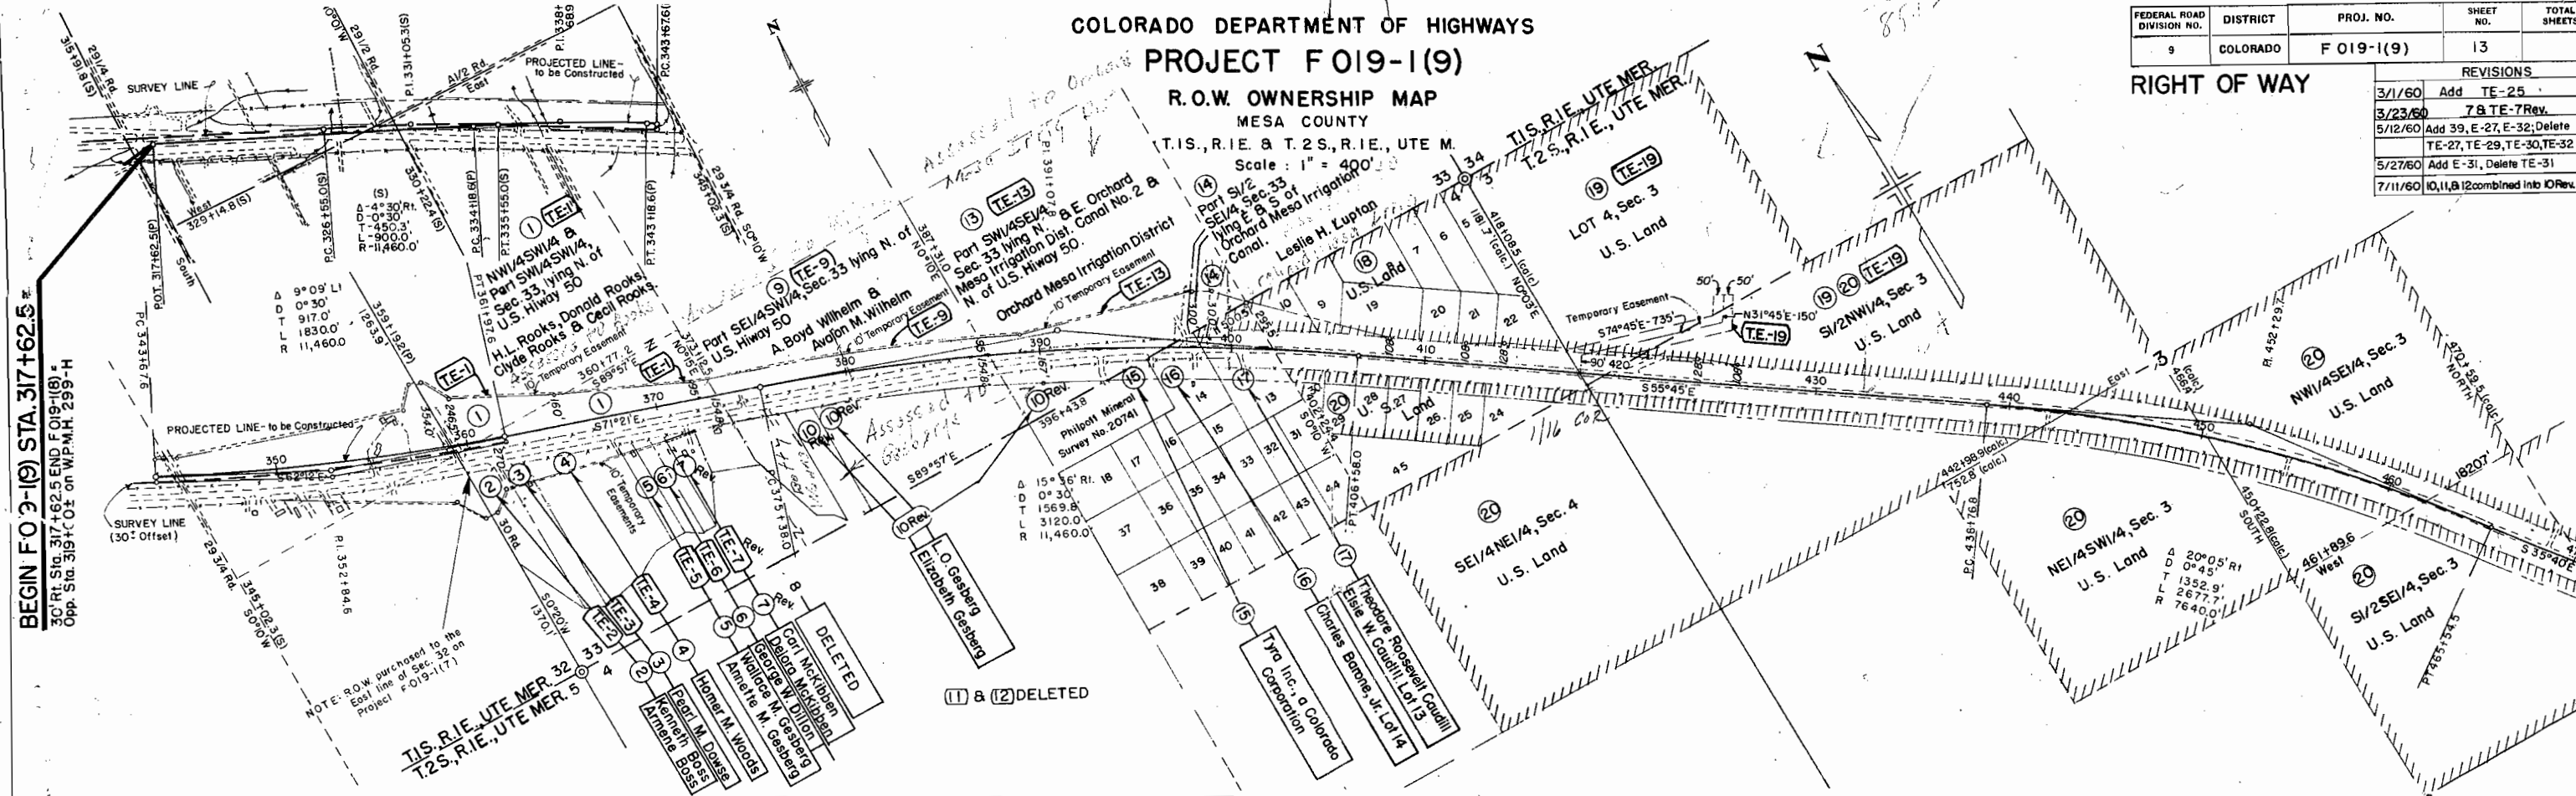

FENCING REQUIREMENTS

GUARD POSTS

FEDERAL ROAD REGION NO.	DIVISION	PROJ. NO.	SHEET NO.	TOTAL SHEETS
9	COLORADO	F 019-1(9)	10	

Rev. Fencing Tab. 6/10/50 J.A.N.

STATION	SIDE	REMOVE FENCE	REMOVE & REBUILD FENCE	BUILD FENCE		GATES	
		LIN. FT.	LIN. FT.	B.W. FENCE W/METAL POSTS	B.W. FENCE W/WOOD POSTS	BARBED WIRE	DRIVEWAY
				LIN. FT.	LIN. FT.	EACH	EACH
326+50 TO 332+50	LT.	750					
337+50	X	170					
340+70	X	160					
345+10	X	160					
354+75	X	270					
356+ (160'±)	LT.	330					
357+10	X	240					
358+95	X	440					
359+40	X	440					
359+ TO 360+ (100'±)	LT.	440					
332+50 TO 358+95 (60'±)	RT.	2,510					
351+20 TO 354+19 (100'±)	RT.	300					
353+10 TO 371+60 (160'±)	RT.	2,520					
359+50 TO 367+00 (60'±)	RT.	2,710					
373+20	X	160					
380+10	X	160					
387+30	X	110					
375+38 TO 395+86 (160'±)	RT.	2,350					
397+00 TO 395+86	LT.	890					
500+00 TO 509+00	RT.	300					
562+70 TO 568+00	RT.	880					
325+50 TO 329+50	LT.			300			
330+00 TO 331+50	LT.			150			
332+50 TO 344+20	LT.			1,170			
344+70 TO 357+70	LT.			1,350			
358+05 TO 395+86	LT.			3,880			
331+15 TO 335+55	RT.			420			
350+00 TO 373+00	RT.			2,420			
375+38 TO 395+86	RT.			2,060			
506+00 TO 509+00	RT.				350		
328+50	LT.						1
331+00	RT.						1
334+20	RT.						1
352+00	LT.						1
352+50	RT.						1
356+	RT.						2
362+	RT.						2
367+80	RT.						1
370+00	LT.						1
371+30	RT.						1
375+20	LT.						1
375+60	RT.						1
392+00	RT.						1
395+50	RT.						1
474+50 TO 476+50	RT.		200				
507+25	RT.						1
528+70	LT.						1
545+90 TO 552+00	RT.		600				
395+86 TO 397+60	LT.	430					
398+90 TO 408+00	LT.	1,160					
395+86 TO 445+00	RT.	4,980					
412+00 TO 426+00	LT.	1,400					
355+85 TO 398+70	LT.			300			
399+00 TO 408+00	LT.			870			
412+00 TO 426+00	LT.				1,410		
355+86 TO 445+00	RT.			5,050			
397+60	LT.						1
410+60	RT.						1
419+00	LT.						1
467+20	LT.						1
441+70	RT.						1
TOTAL - 24 FT. ROADWAY		16,300	200	11,750	350	4	14
TOTAL - 36 FT. ROADWAY		7,970	0	6,220	1,410	3	2

STATION	SIDE	SPACING	NUMBER
325+80	LT.	CULVERT	1
327+90	LT. & RT.	CULVERT	2
328+17 TO 343+20	LT.	0°30' CURVE	11
331+58	LT. & RT.	CULVERT	4
334+17	RT.	0°30' CURVE	1
337+60	LT. & RT.	CULVERT	2
343+80 TO 350+25	LT. & RT.	0°30' CURVE	12
351+54 TO 354+12	RT.	0°30' CURVE	3
355+41 TO 365+86	LT. & RT.	0°30' CURVE	16
363+74	LT. & RT.	CULVERT	2
371+25	LT. & RT.	CULVERT	2
373+10	LT. & RT.	CULVERT	2
374+25	LT. & RT.	CULVERT	2
375+50 TO 389+69	LT. & RT.	0°30' CURVE	24
390+98 TO 392+27	LT.	0°30' CURVE	2
393+56 TO 394+85	LT. & RT.	0°30' CURVE	4
396+14 TO 406+46	LT. & RT.	0°30' CURVE	18
408+46 TO 410+46	RT.	0°30' CURVE	2
397+96	LT. & RT.	C.R.C.	2
409+00	LT. & RT.	CULVERT	2
413+00	LT. & RT.	CULVERT	2
433+14 TO 440+08	LT. & RT.	0°45' CURVE	10
441+13 TO 447+43	LT.	0°45' CURVE	7
448+46 TO 451+63	LT. & RT.	0°45' CURVE	8
452+58 TO 458+99	LT.	0°45' CURVE	7
460+03 TO 471+17	LT. & RT.	0°45' CURVE	18
442+80	LT. & RT.	CULVERT	2
485+26	LT. & RT.	CULVERT	2
335+77	LT. & RT.	CULVERT	2
543+27	LT. & RT.	CULVERT	2
545+00	LT. & RT.	CULVERT	2
577+08	LT. & RT.	CULVERT	2
TOTAL - 24' ROADWAY			100
TOTAL - 36' ROADWAY			78

PLANT MIXED ASPHALTIC SHOULDER ROLL

STATION	SIDE	LINEAR FEET	
		24' ROADWAY	36' ROADWAY
401+50 TO 408+30	RT.		700
423+30 TO 435+50	RT.		1,000
426+50 TO 435+50	LT.		900
459+50 TO 472+50	RT.		1,300
472+50 TO 481+75	RT.	925	
467+50 TO 472+50	LT.		700
472+50 TO 481+25	LT.	875	
TOTALS - LIN. FT.		1,800	4,600
TOTALS - TONS		27	69

R.O.W. MARKERS

STATION	SIDE	RESET	NEW MARKERS
P.C. 334+18.6	LT. & RT.		2
P.T. 343+18.6	LT. & RT.		2
345+00	LT.		1
350+00	RT.		1
353+00	LT.		1
357+04	LT.		1
357+70	LT.		1
358+14	LT.		1
359+08	RT.		1
359+42	LT.		1
360+25	RT.		1
360+85	RT.		1
361+50	RT.		1
365+00	LT.		1
372+00	LT.		1
373+00	RT.		1
P.C. 375+38.0	LT. & RT.		2
387+00	RT.		1
389+00	LT. & RT.		2
398+00	LT.	1	
399+00	LT.	1	
P.T. 406+58.0	LT. & RT.	2	
412+00	LT.		1
414+00	LT.		1
424+00	LT.		1
426+00	LT. & RT.		2
P.C. 438+78.8	LT. & RT.		2
P.T. 465+54.5	LT. & RT.		2
495+00	LT. & RT.		2
520+00	LT. & RT.		2
550+00	LT. & RT.		2
564+10	RT.		1
TOTAL - 24 FT. ROADWAY			30
TOTAL - 36 FT. ROADWAY		4	9

* From Lt. & Rt. of 489 +.

ANY ADDITIONAL POSTS THAT WILL BE REQUIRED FOR THIS ITEM ARE TO BE OBTAINED FROM "REMOVING FENCE" AREA, AND INCLUDED IN UNIT PRICE BID FOR "REMOVING AND REBUILDING FENCE."