

DEPARTMENT OF HIGHWAYS STATE OF COLORADO

SET No. 1


FEDERAL ROAD REGION NO.	DIVISION	PROJECT NO.	SHEET NO.
9	COLORADO	F 020-1(10)Sec.1	1

DALLAS DIVIDE E.&W.
RIGHT OF WAY

INDEX OF SHEETS

SHEET NO.	
1	TITLE SHEET
2	TABULATION OF OWNER
3-12	PLAN & PROFILE SHEETS

CONVENTIONAL SIGNS

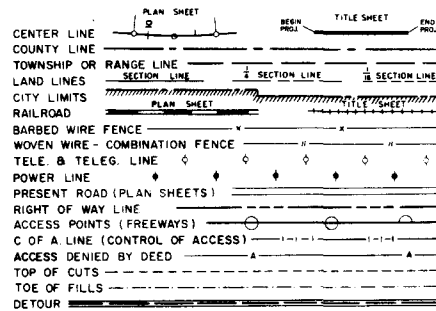


RIGHT OF WAY PLAN OF PROPOSED FEDERAL AID PROJECT NO. F 020-1(10) SEC. 1 STATE HIGHWAY NO. 62 OURAY & SAN MIGUEL COUNTYS RIGHT OF WAY

INFORMATION OBTAINED FROM AVAILABLE COUNTY RECORDS

SCALE OF ORIGINAL DRAWING
ON PLAN, 1" = 100'
LENGTH OF PROJECT = 4.992 MILES (R.O.W.)

"COLCABEL" OUTLINE

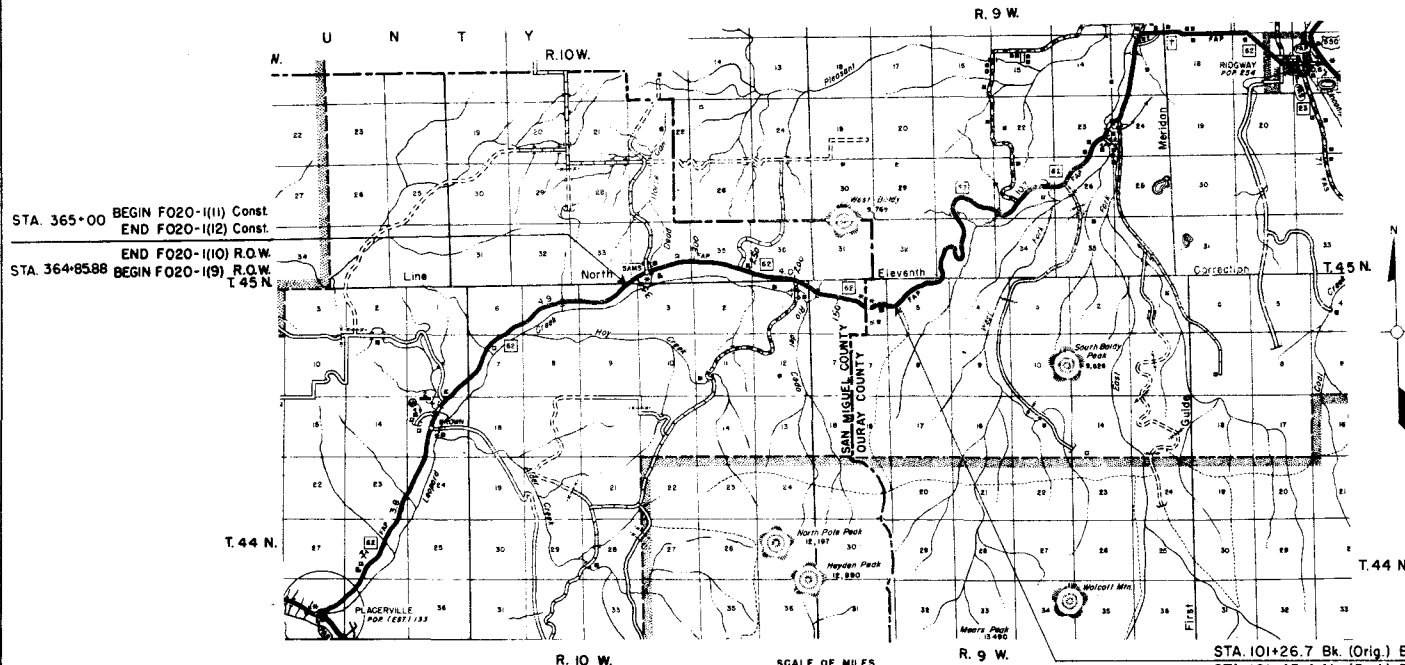

REVISIONS		
DATE	DESCRIPTION	BY
12-22-67	Added Sec. 1	FCM

[illegible]

STA. 101+26.7 Bk. (Orig.) BEGIN R.O.W. F 020-1 (10) = SEC 1
STA. 101+43.4 Ah. (Proj.) BEGIN CONST. F 020-1 (12) =
STA. 101+26.7 on A1-FAP 103-1 (1)

101st Reg'd., Identification Sign, Rt.
(State Forces)

10/100 Reg'd. Approach to Project

EQUATION

S.W. 1/4, N.W. 1/4 Sec. 5


S.E. 1/4, N.E. 1/4 Sec. 6

TEST 19 A-6(8)
L.L. = 37
P.L. = 14
% 200 = 68
C.B.R. 35

TEST 19A A-7-6(19)
L.L. = 54
P.I. = 33
%200 = 75
C.B.R. = 2.0

	8990
—EXCAV FACTOR	
←UNCL EXCAV	
←UNCL EX + FACTOR	
←EMBANKMENT	
	8991
←YD MILE O'HAUL	
←UNCL EXCAV.	
←SOURCE	
	8992
	8993
	8994
	8995

- EXCAV. FACTOR
- UNCL. EXCAV.
- UNCL. EX. x FACTOR
- EMBANKMENT
- YD. MILE O'HAUL
- UNCL. EXCAV.
- SOURCE

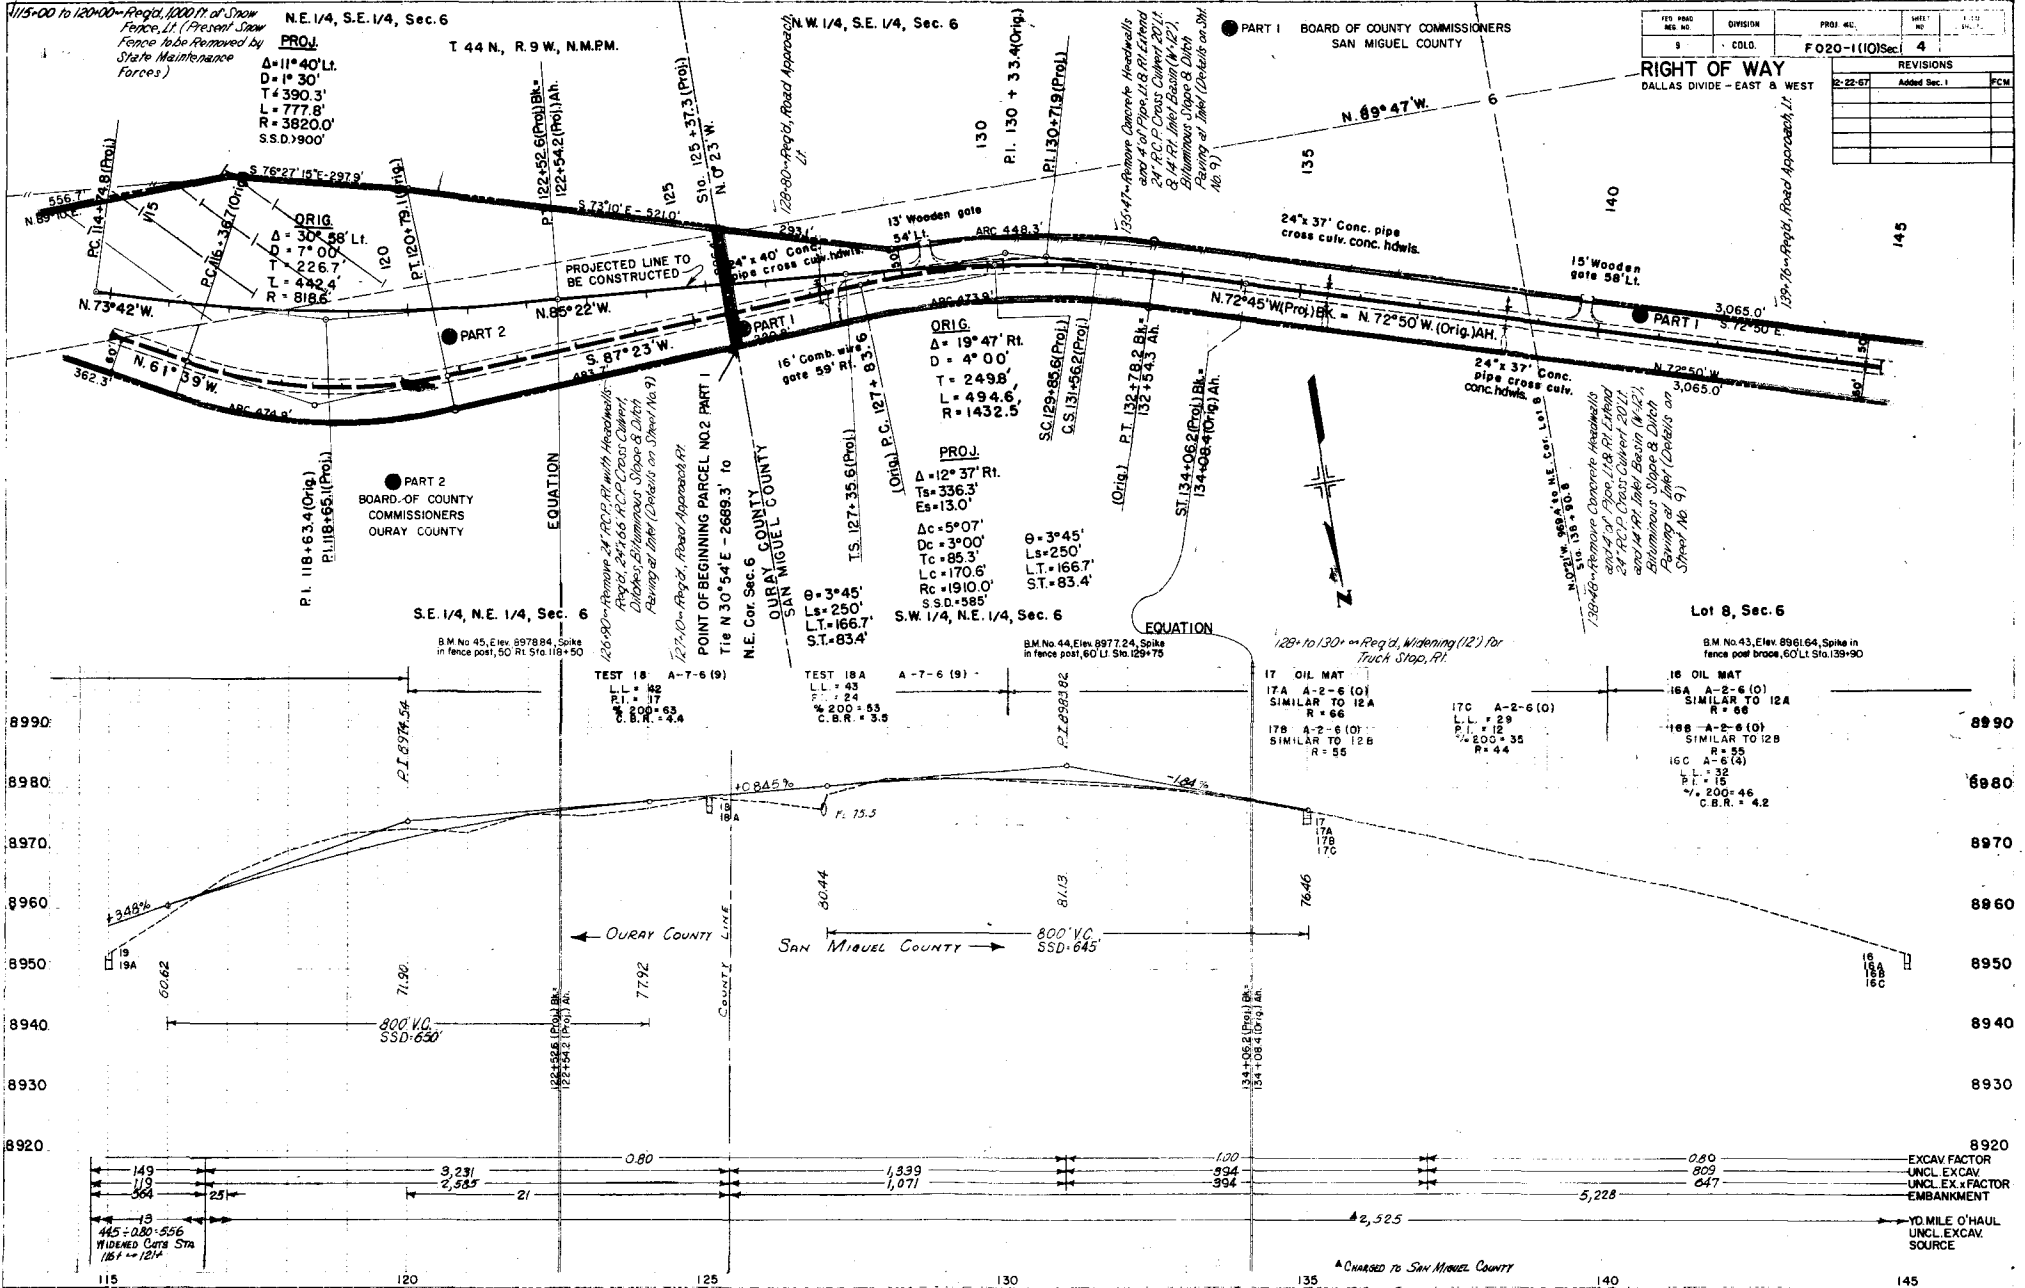

FED ROAD NES NO.	DIVISION	PROJ. MILE	SHEET NO.	TOTAL SHEETS
9	COLO.	F 020-1(10)	4	10

RIGHT OF WAY	
DALLAS DIVIDE - EAST & WEST	

REVISIONS	
NO.	DESCRIPTION
1	Added Sec. 1


8-22-57


PCM

RIGHT OF WAY
DALLAS DIVIDE - EAST & WEST

Lot 8, Sec. 6
B.M. No. 43, Elev. 8961.64, Spike in fence post, 50' Lt. Sta. 139+90

CHARGED TO SAN MIGUEL COUNTY

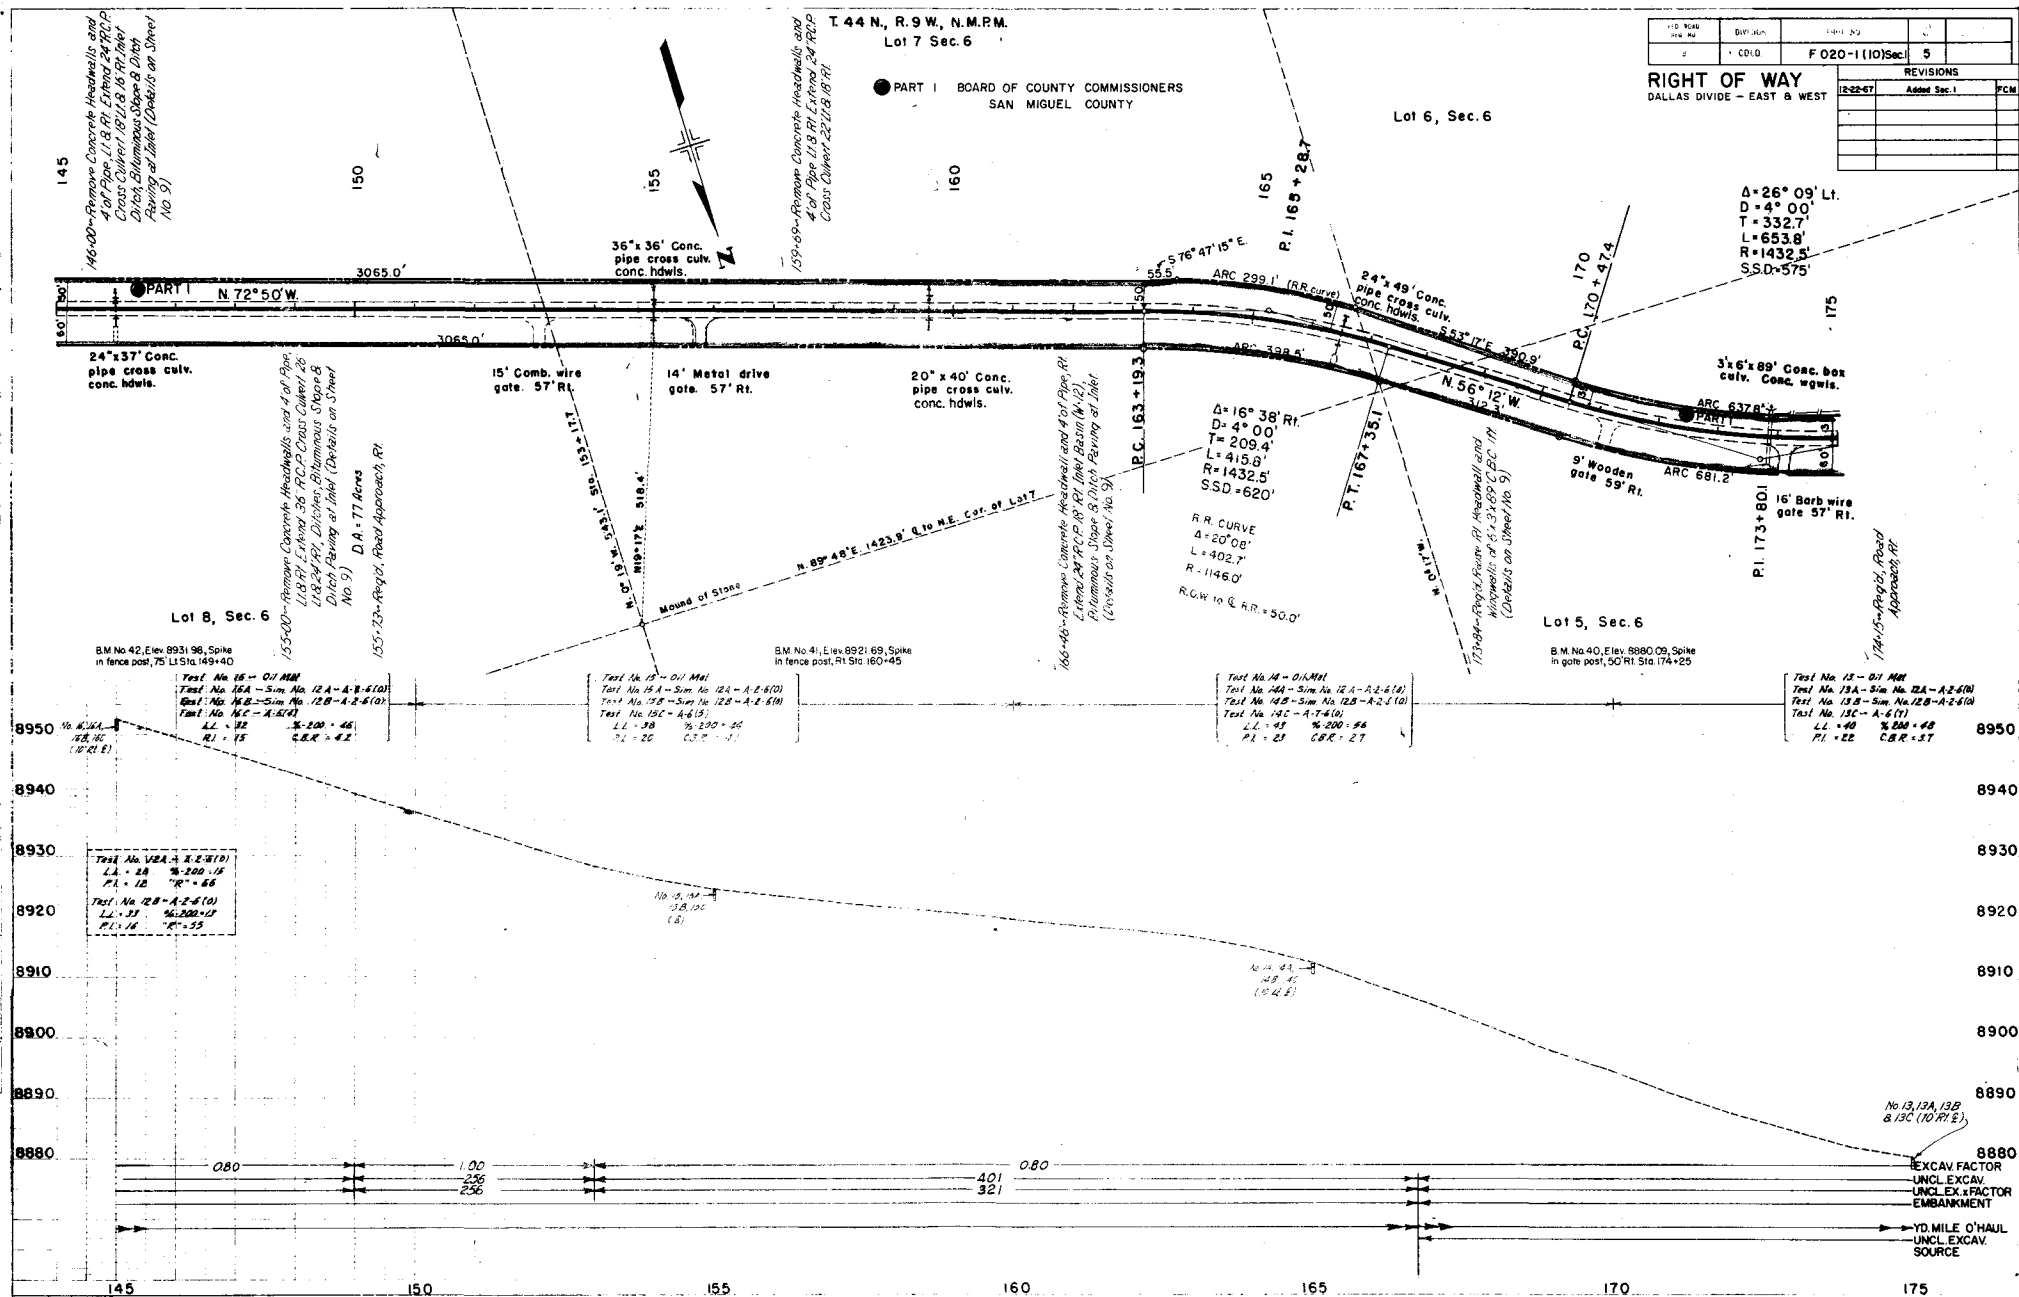

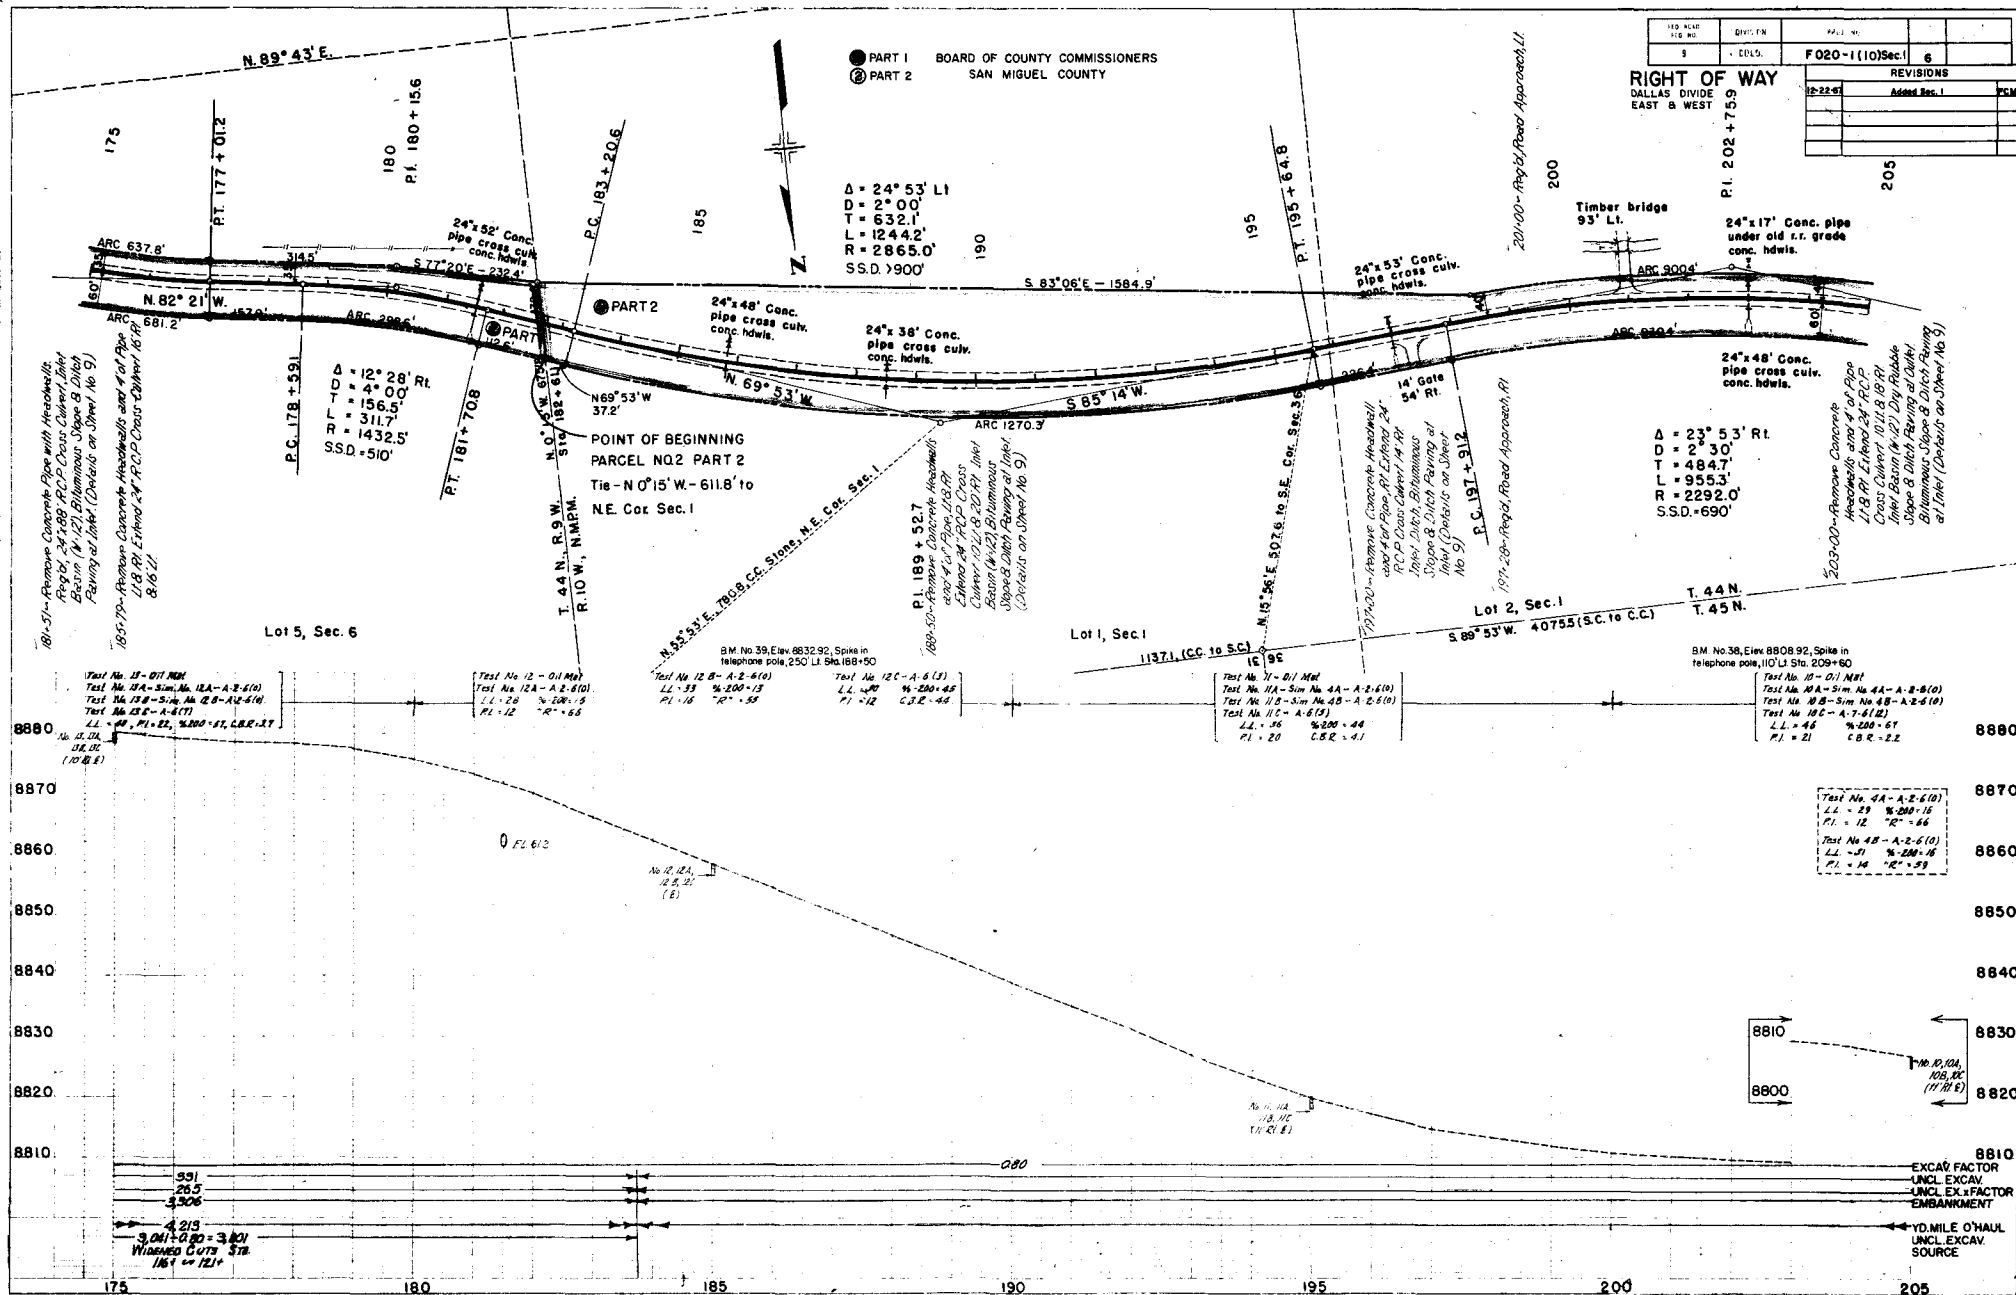

PLANNED DEPARTMENT OF HIGHWAYS
THE STATE OF TEXAS
NO. 39


Lot 3, Sec. 1


● PART 2 BOARD OF COUNTY COMMISSIONERS
● PART 3 SAN MIGUEL COUNTY


REVISIONS		
12-22-67	Added Sec. 1	FCM

FILE NO.	DIVISION	PROJ. NO.	SHEET NO.	TOTAL SHEETS
8	COLO.	F 820-1410	7	

RIGHT OF WAY
DALLAS DIVIDE - EAST & WEST

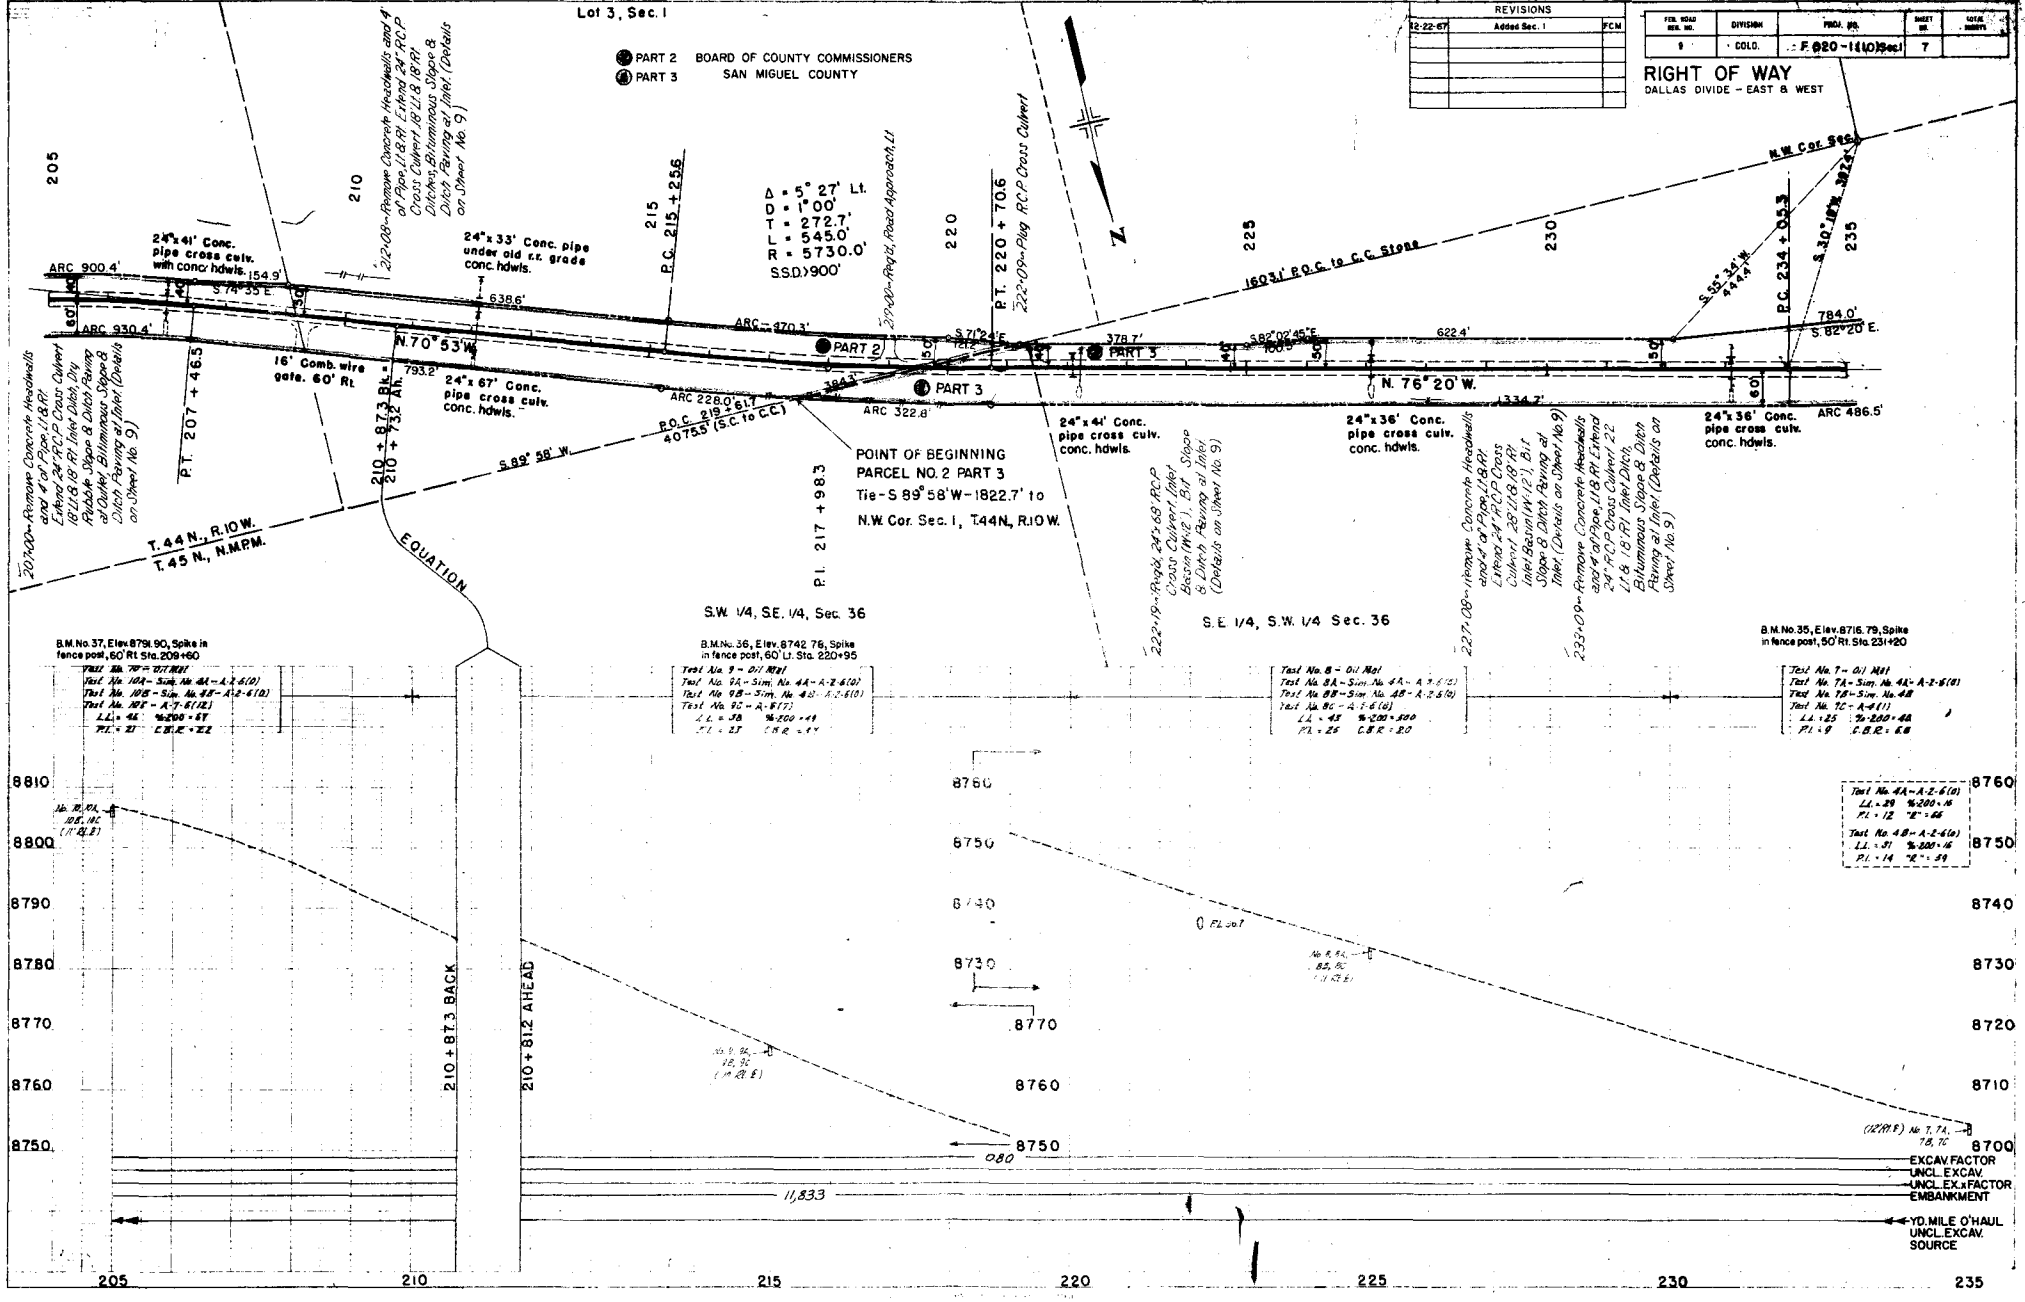

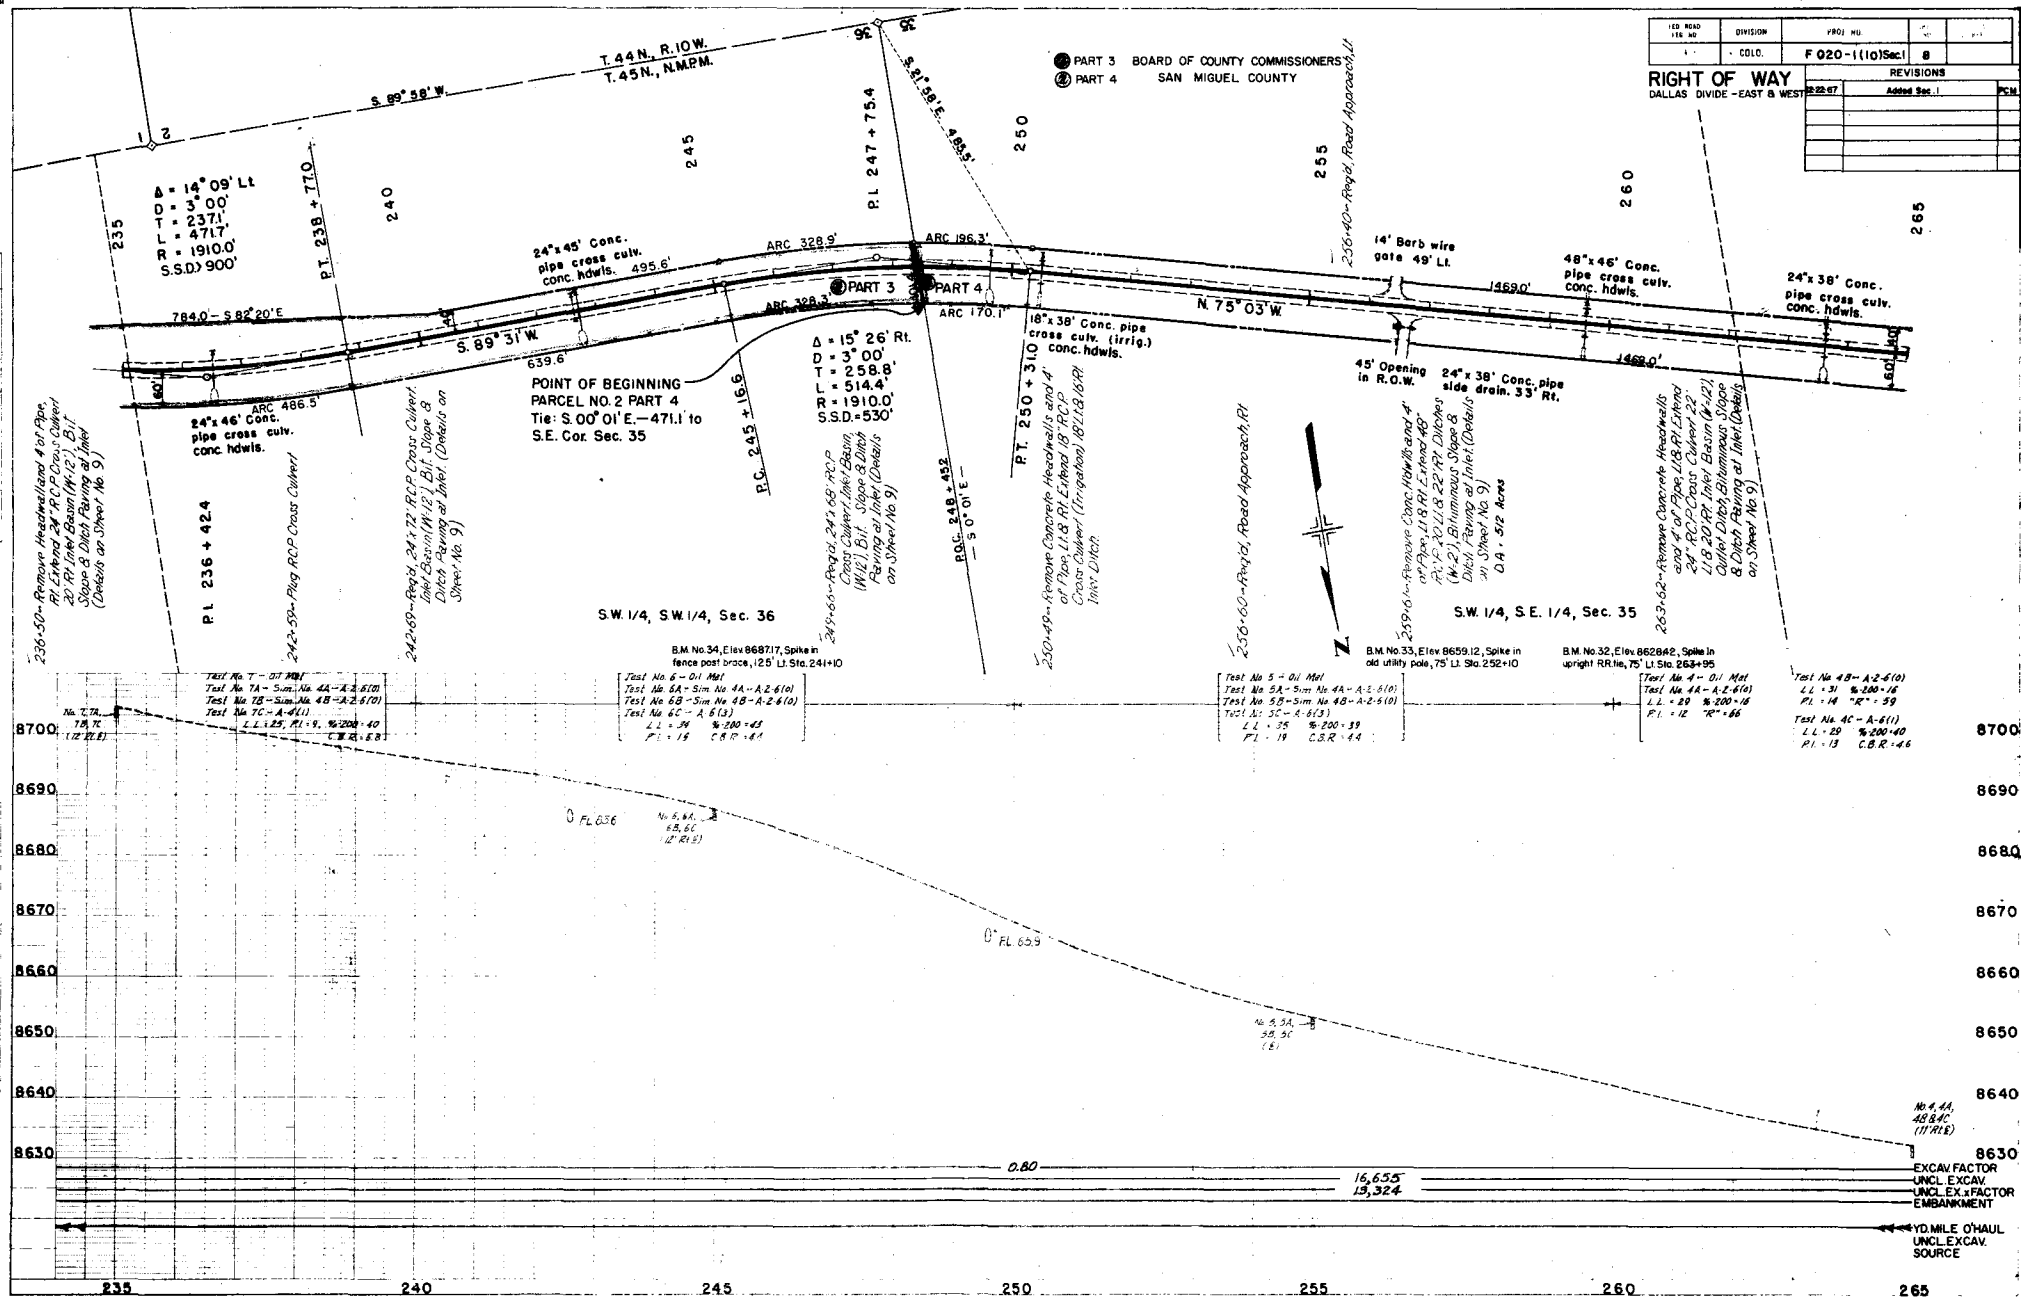

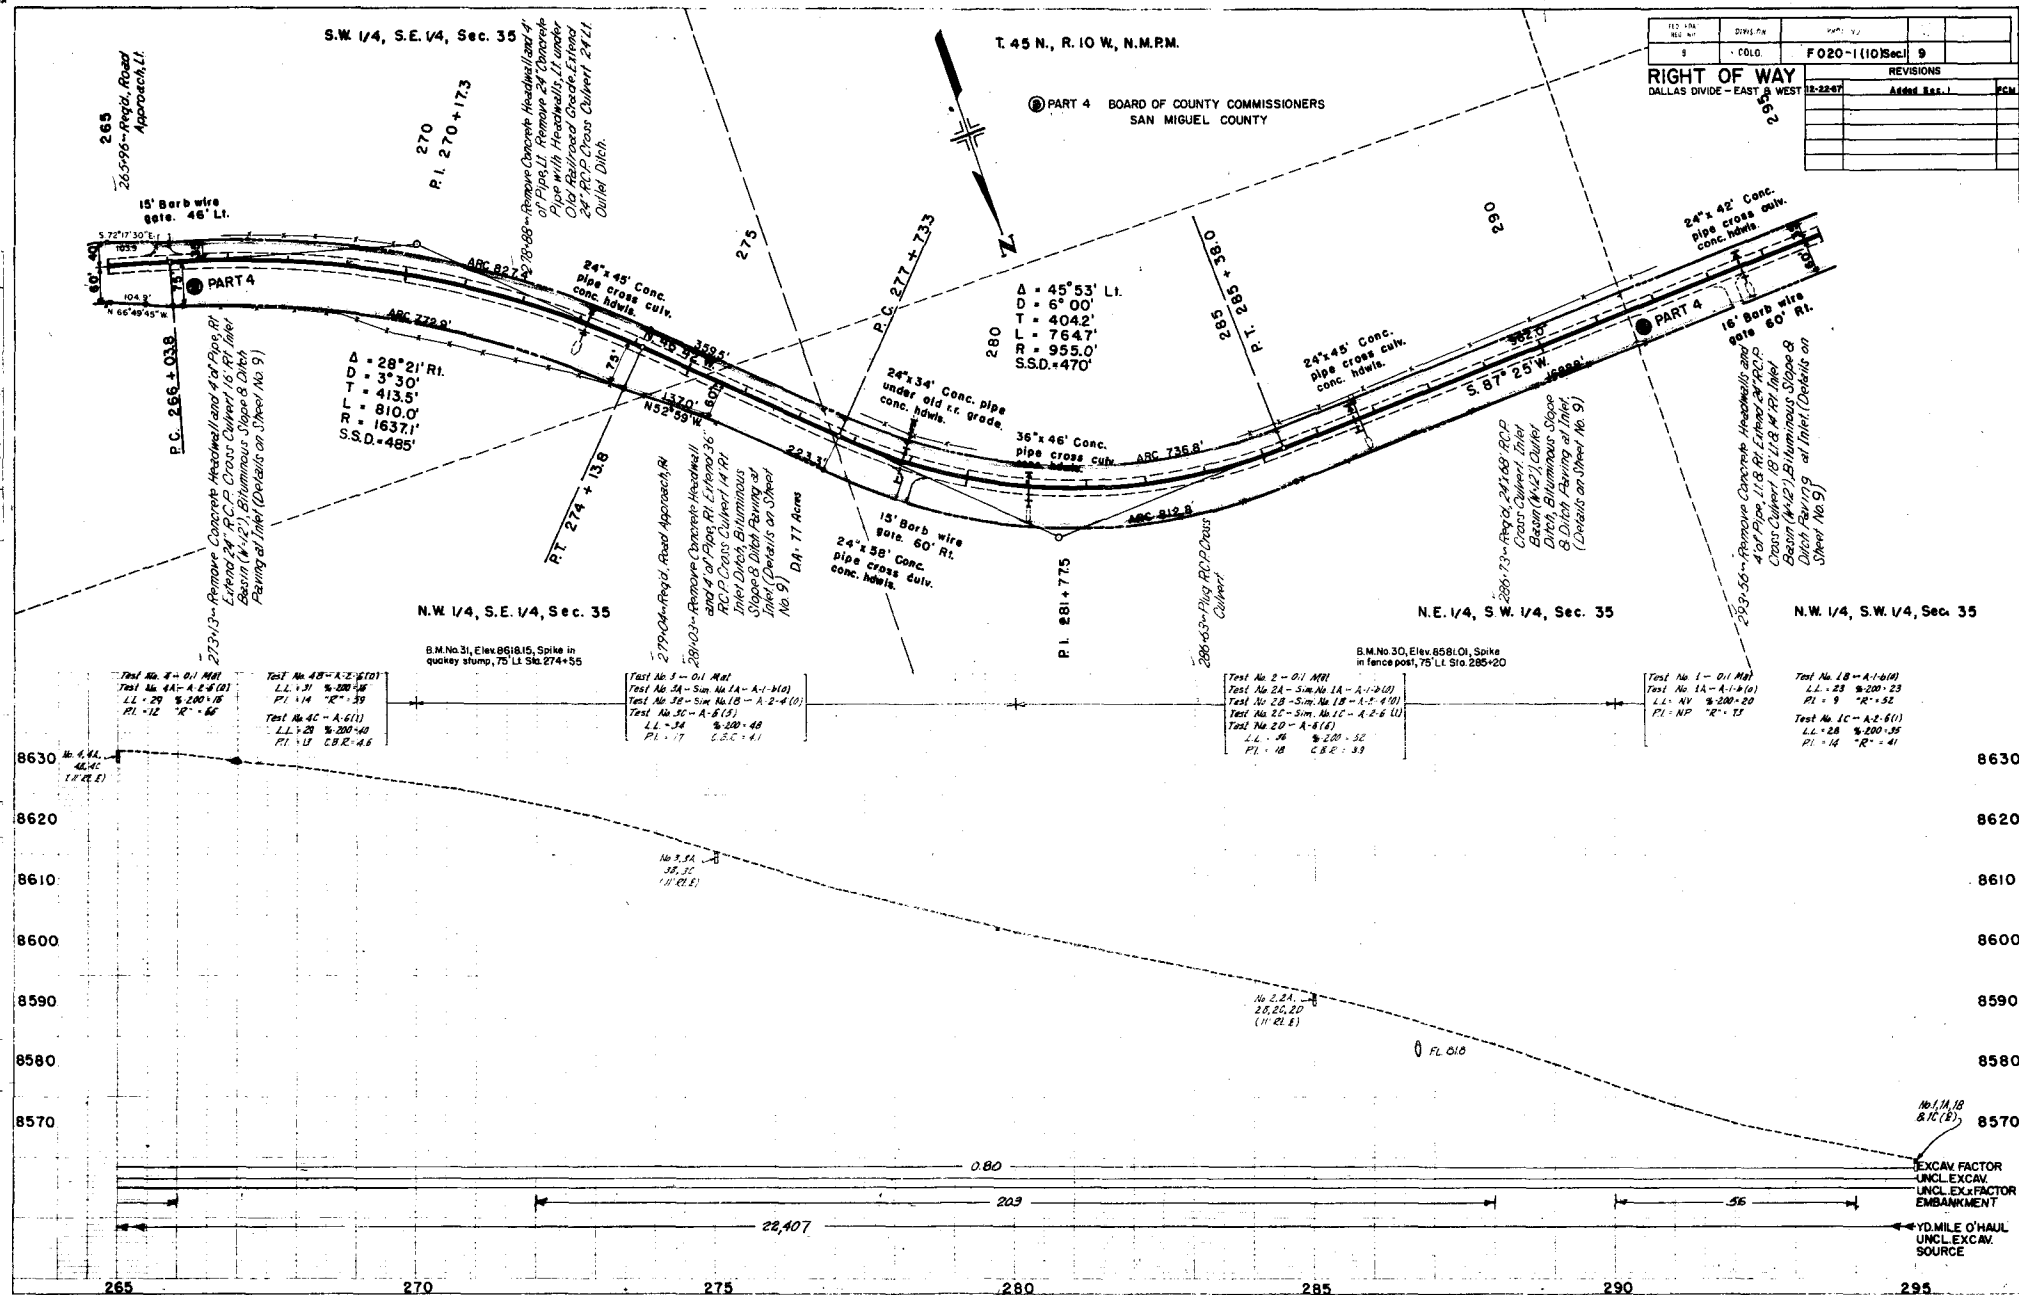


T. 45 N., R. 10 W., N.M.P.M.

② PART 4 BOARD OF COUNTY COMMISSIONERS
② PART 5 SAN MIGUEL COUNTY


FILE NO.	DIVISION	PROJ. NO.	SHEET NO.	TOTAL SHEETS
8	C.O.D.	F020-1(10)S.1	10	

RIGHT OF WAY
DALLAS DIVIDE - EAST & WEST

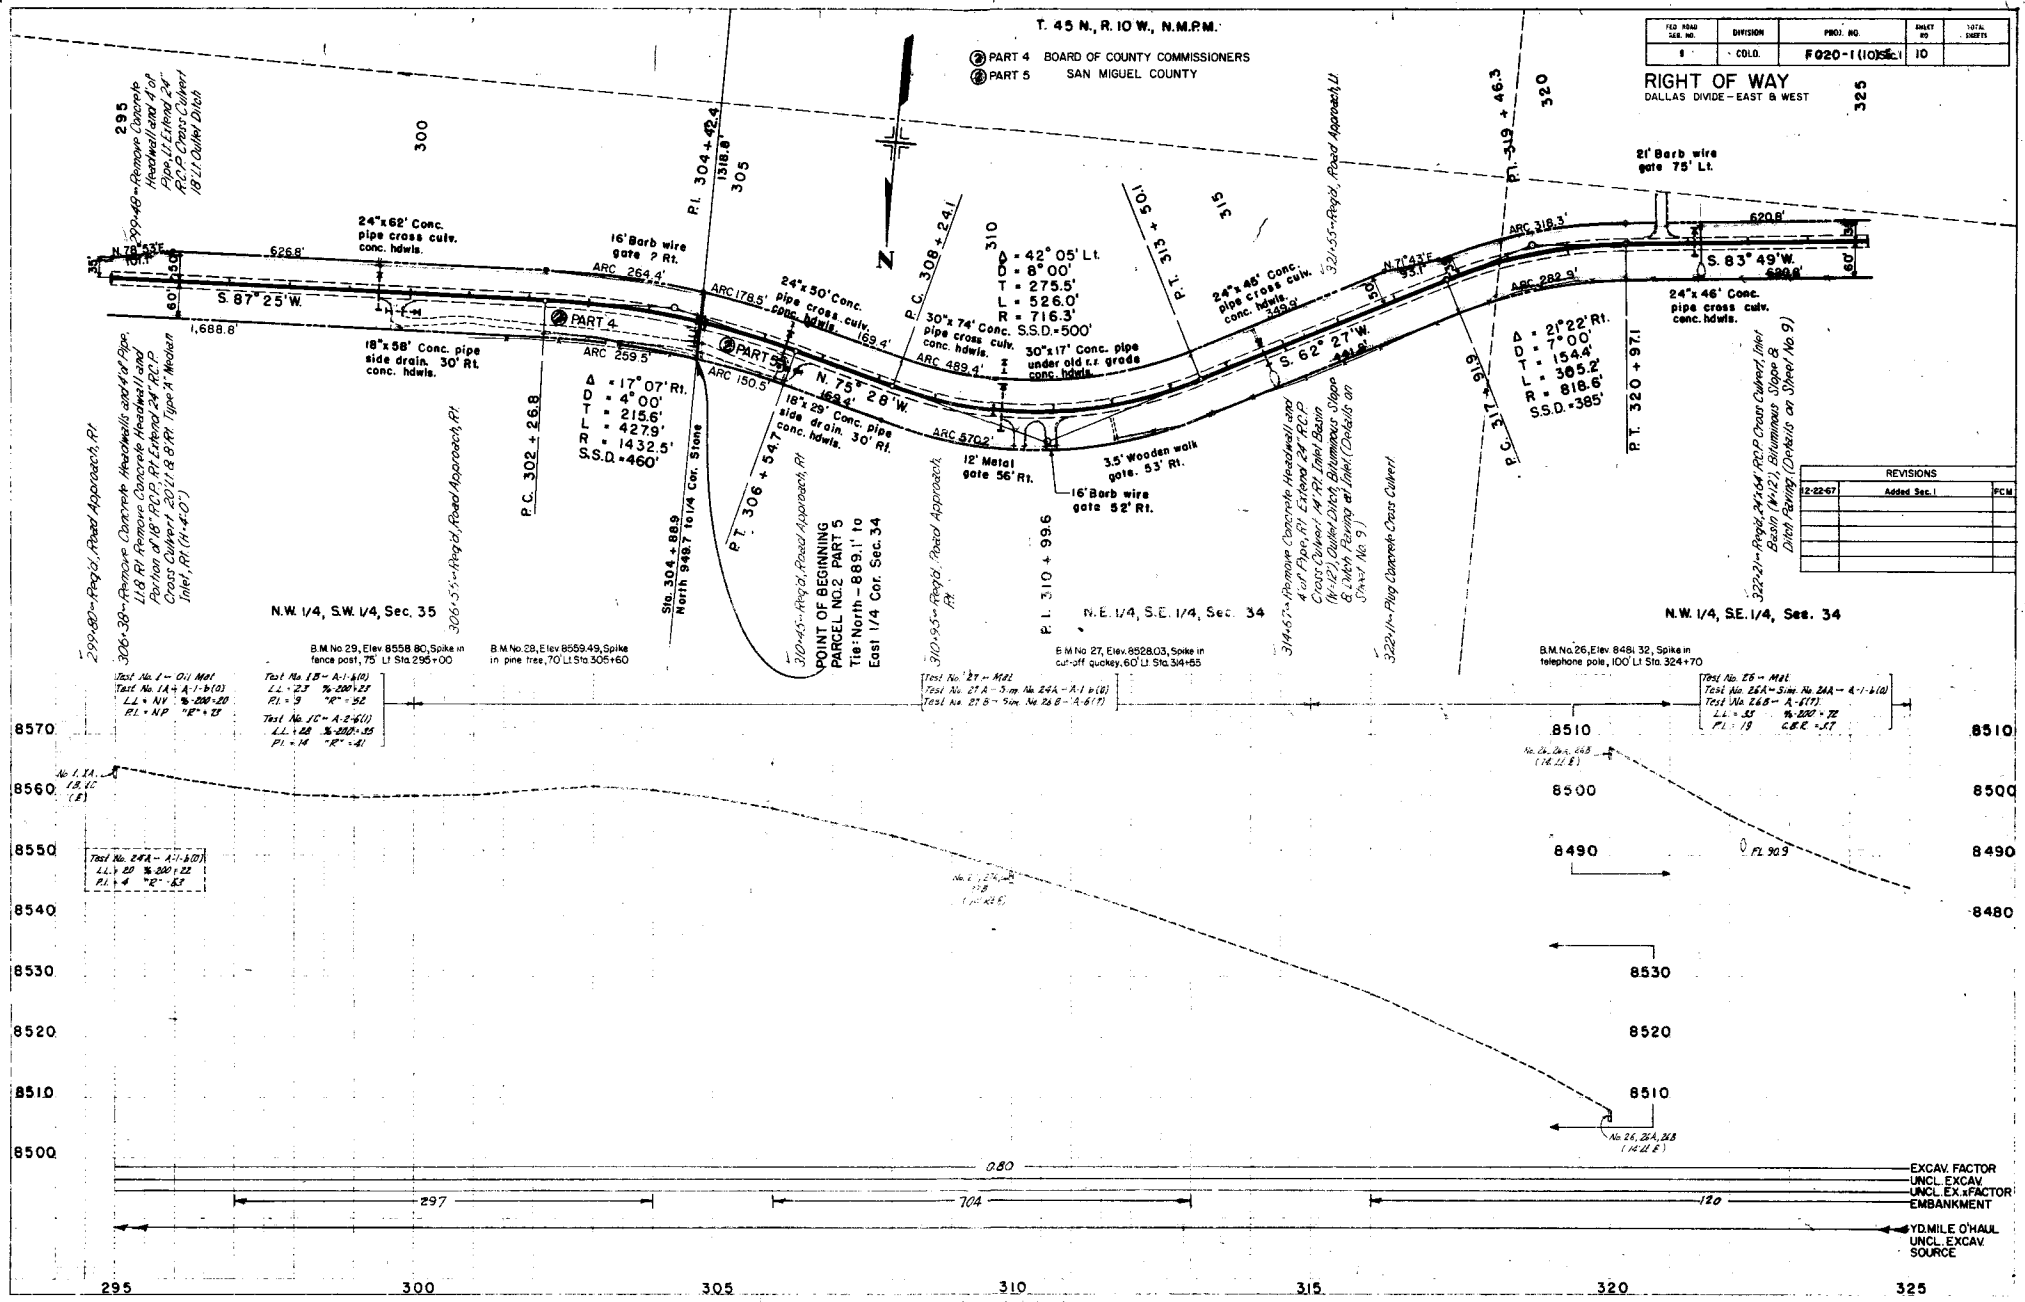

REVISIONS		
NO.	DESCRIPTION	BY
2-22-67	Added Sec. 1	PCW

EXCAV. FACTOR
UNCL. EXCAV.
UNCL. EXCAV.
EMPAVMENT
YD. MILE O'HAIL
UNCL. EXCAV.
SOURCE

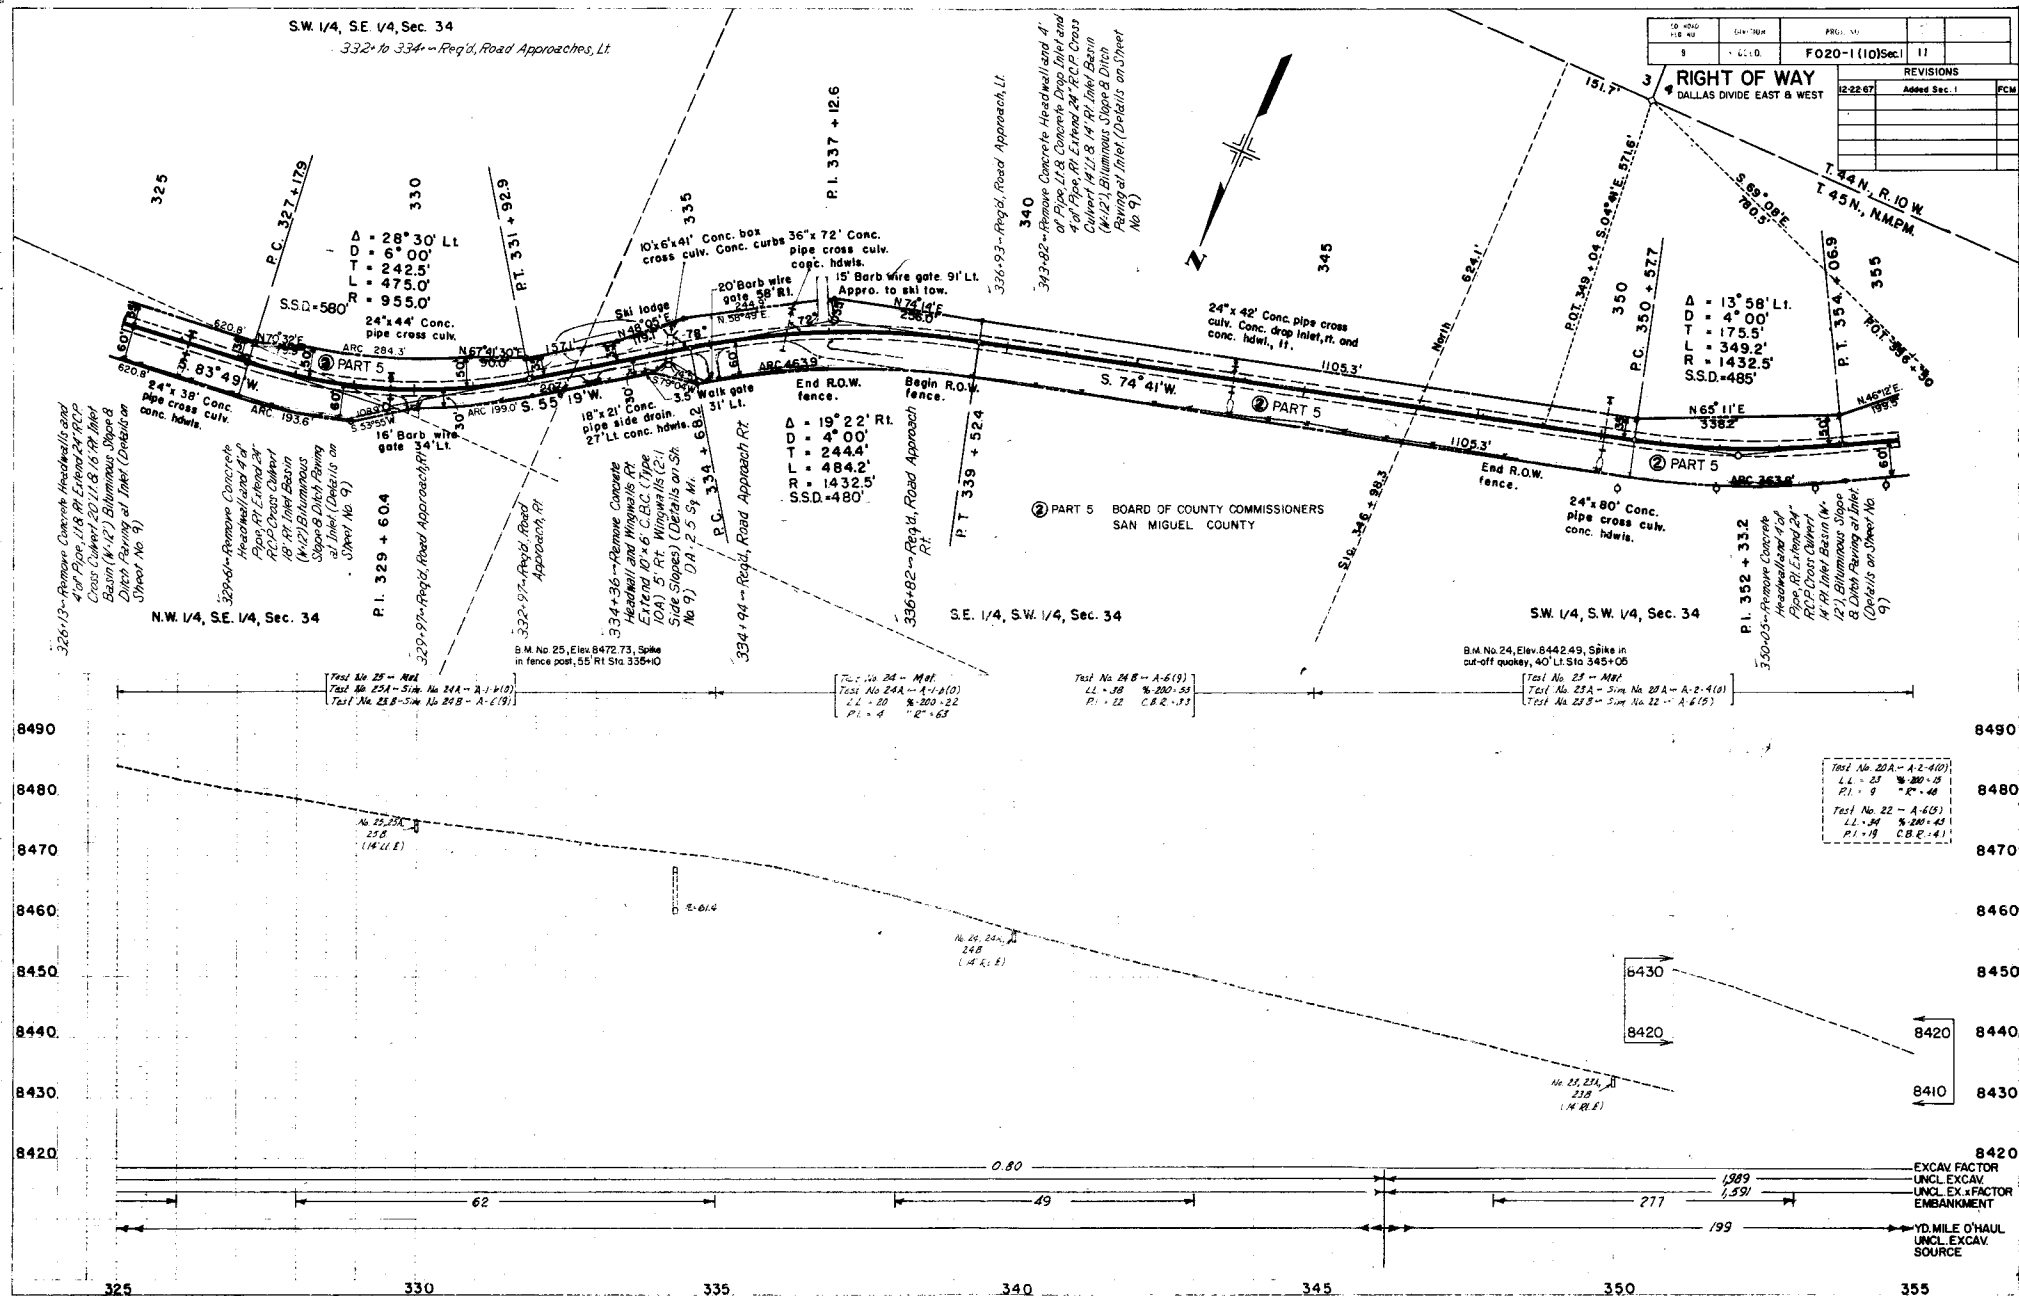

[illegible]