

DEPARTMENT OF HIGHWAYS STATE OF COLORADO

U.S. FOREST LAND MAP FEDERAL AID PROJECT NO. F 022-2(25) STATE HIGHWAY NO. 10 MINERAL COUNTY

RIGHT OF WAY

FEDERAL ROAD REGION NO.	DIVISION	PROJECT NO.	SHEET NO.
9	COLORADO	F 022-2(25)	1

"160" SLIDE - WOLF CREEK PASS


INDEX OF SHEETS

SKETCH MAP AND TITLE PAGE
TABULATION OF PROPERTIES
ALIGNMENT PLAN AND PROFILE
SHOWING RIGHT OF WAY

REVISIONS

SERIAL NO. _____

CONVENTIONAL SIGNS

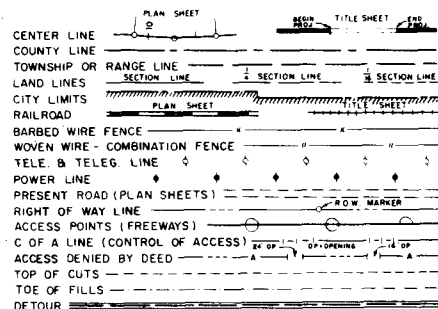

SCALES OF ORIGINAL DRAWINGS
ON PLAN, 1 IN. = 100 FT.
ON PROFILE, 1 IN. = 100 FT. HORIZONTAL
1 IN. = 10 FT. VERTICAL

LENGTH OF PROJECT = 1.020 MI. (R.O.W.)

UNCOLORED SET

**FILE COPY - DO NOT
REMOVE FROM OFFICE**

CERTIFICATE OF CHIEF ENGINEER

I, Chas. E. Shumate of Denver, Colorado, hereby certify that this map was made from notes taken during an actual survey made by the Resident Engineer, which work to the best of my knowledge and belief is accurately represented by this map.

Denver, Colorado

Date AUGUST 4, 1965


DEPARTMENT OF HIGHWAYS STATE OF COLORADO

Chas. E. Shumate

Chas. E. Shumate
Chief Engineer


By *L. C. Bower*
L. C. Bower
Deputy Chief Engineer

STA. 53+87.1 END R.O.W. & CONST.
F 022-2(25) - OPPOSITE
STA. 54+00 SURV. = APPROX.
STA. 614+40, 3001-D
UNIT. I

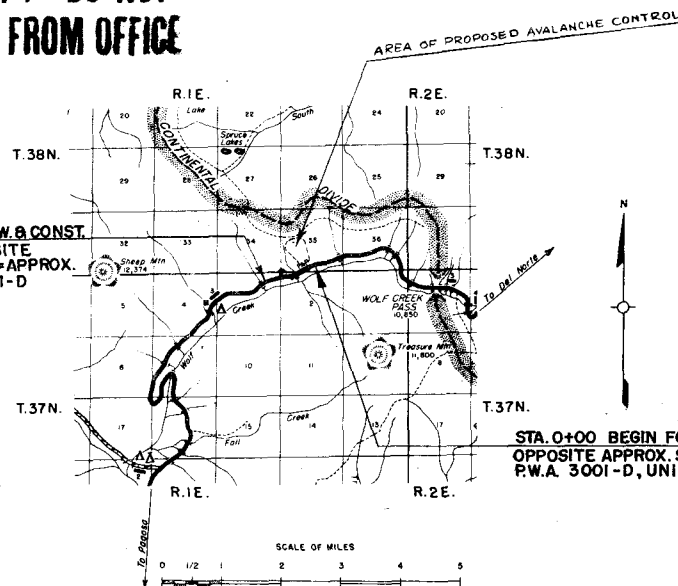

STA. 0+00 BEGIN F022-2(25) R.O.W. & CONST. SURV. & PROJ. =
OPPOSITE APPROX. STA. 538+93 FORMER
P.W.A. 3001-D, UNIT No. 1

**FILE COPY - DO NOT
REMOVE FROM OFFICE**

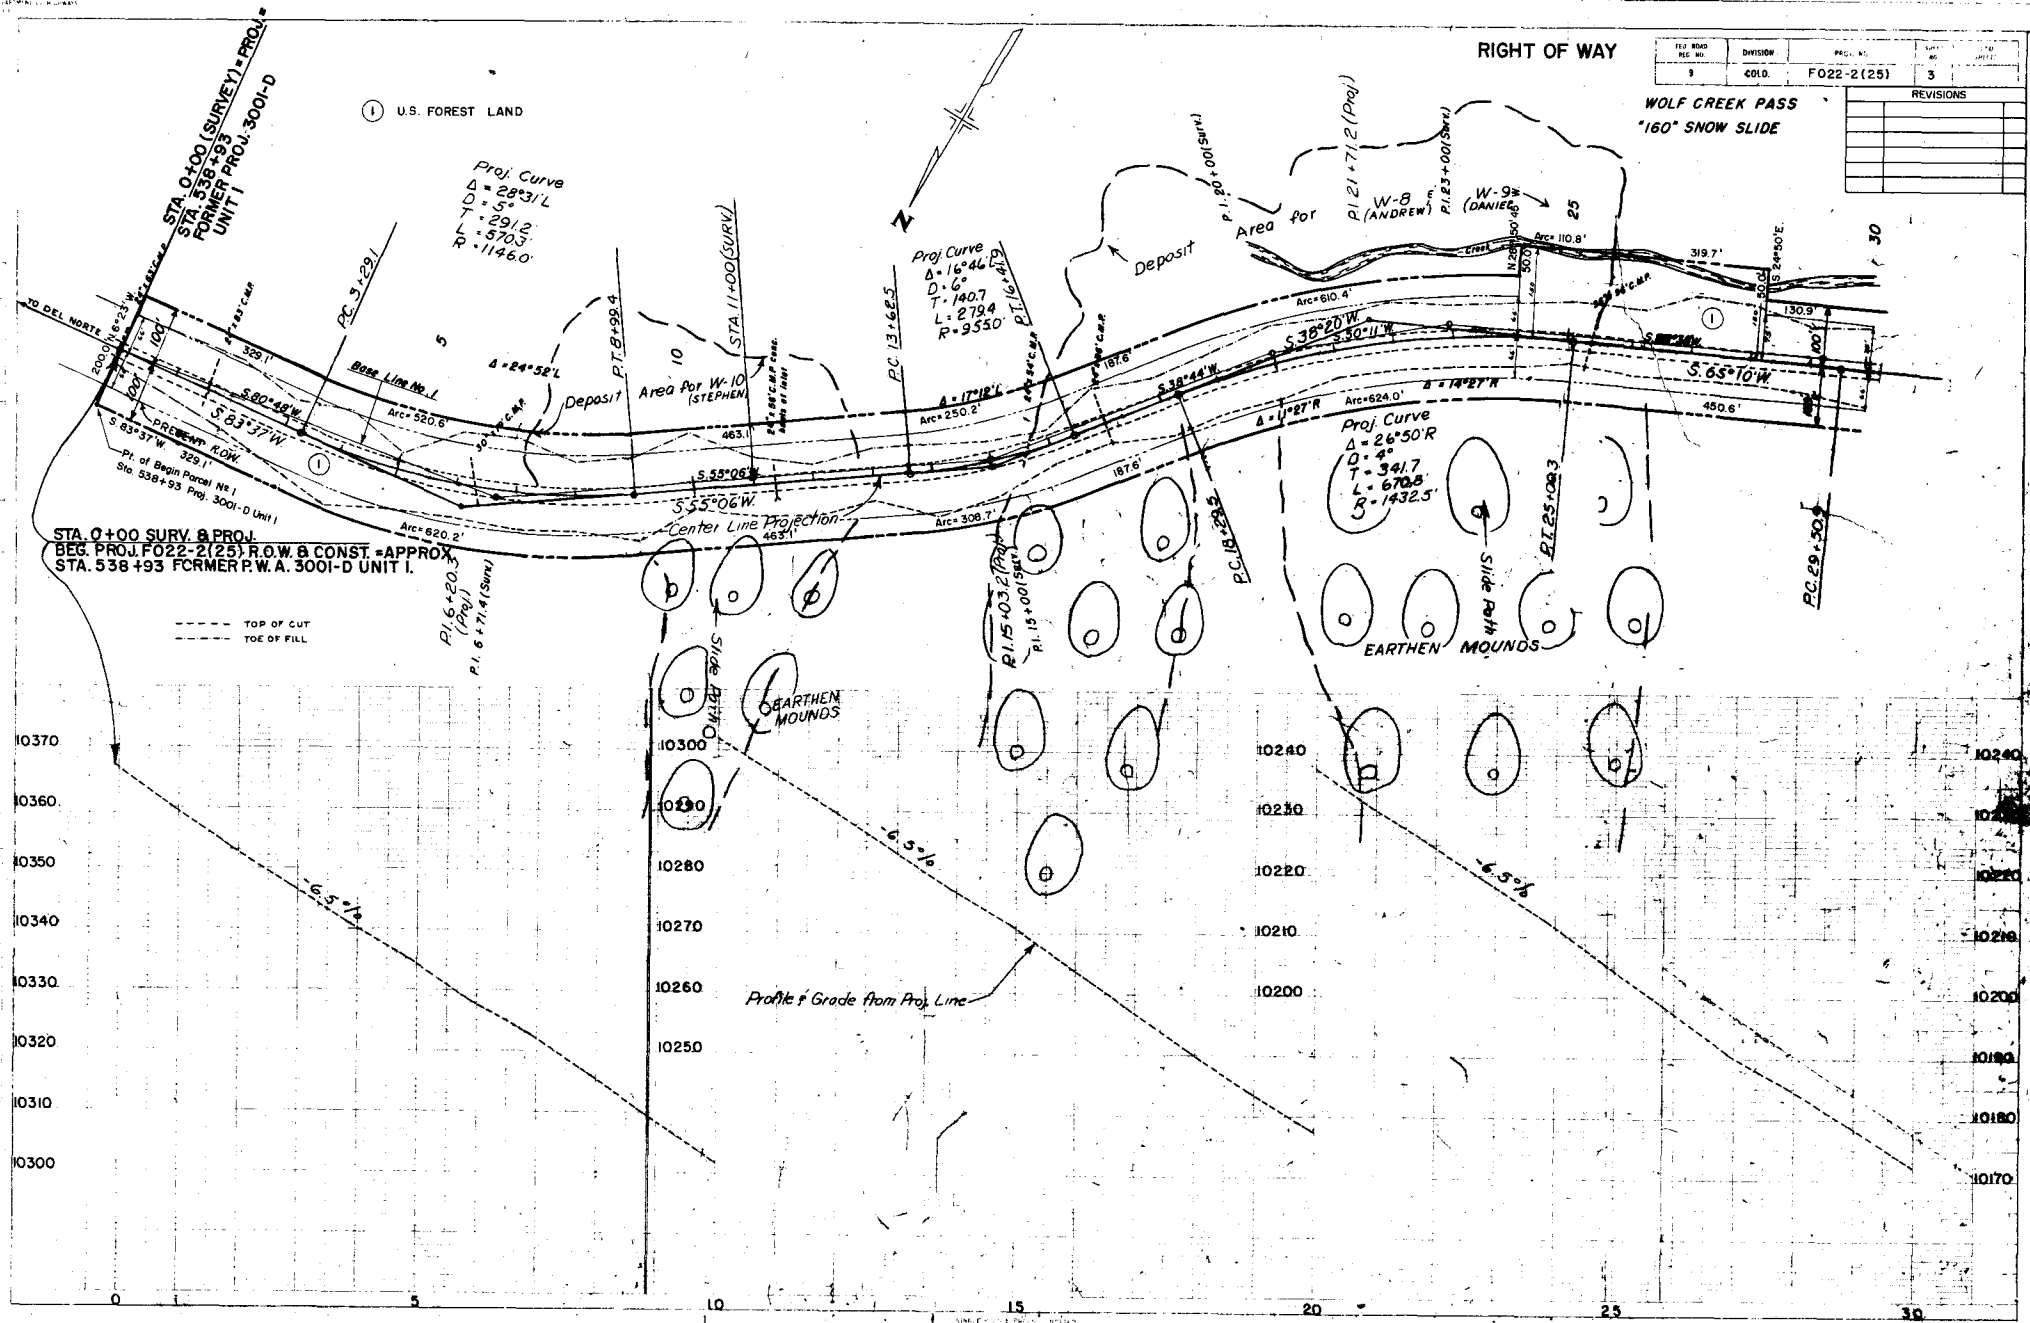

1. 10000' DISTANCE OF RIGHT-OF-WAY

R. Tipotech, Surveyor

PLAN

R. Tipotech, Surveyor

PROFILE

RIGHT OF WAY

DATE	BY	REVISED
02/25/2011		

WOLF CREEK PASS
"160" SNOW SLIDE

