

DEPARTMENT OF HIGHWAYS STATE OF COLORADO

PLAN AND PROFILE OF PROPOSED FEDERAL AID PROJECT NO. F 028-1(4) STATE HIGHWAY NO. 59 PROWERS COUNTY RIGHT OF WAY

SHEET NO.

1

INDEX OF SHEETS


SKETCH MAP AND TITLE PAGE

TABULATION OF PROPERTIES


ALIGNMENT PLAN AND PROFILE

RIGHT OF WAY NORTH OF WILEY JCT.

REVISIONS

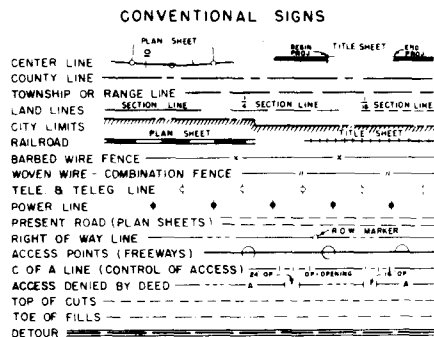


SCALES OF ORIGINAL DRAWINGS
 ON PLAN, 1 IN. = 100 FT.
 ON PROFILE, 1 IN. = 100 FT. HORIZONTAL
 1 IN. = 10 FT. VERTICAL
 GRADE LINE ON PROFILE IS SHOWN AS GRADE OF FINISHED ROAD
 LENGTH OF PROJECT = 0.416 MILES

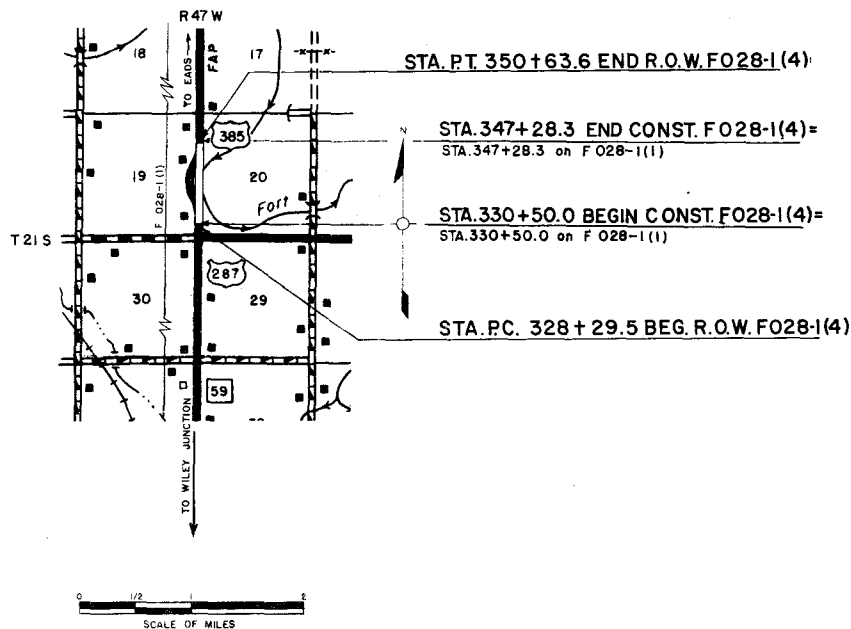

RIGHT OF WAY NORTH OF WILEY JCT.

[illegible]

PLAN
 NORTH ARROW
 1" = 100'

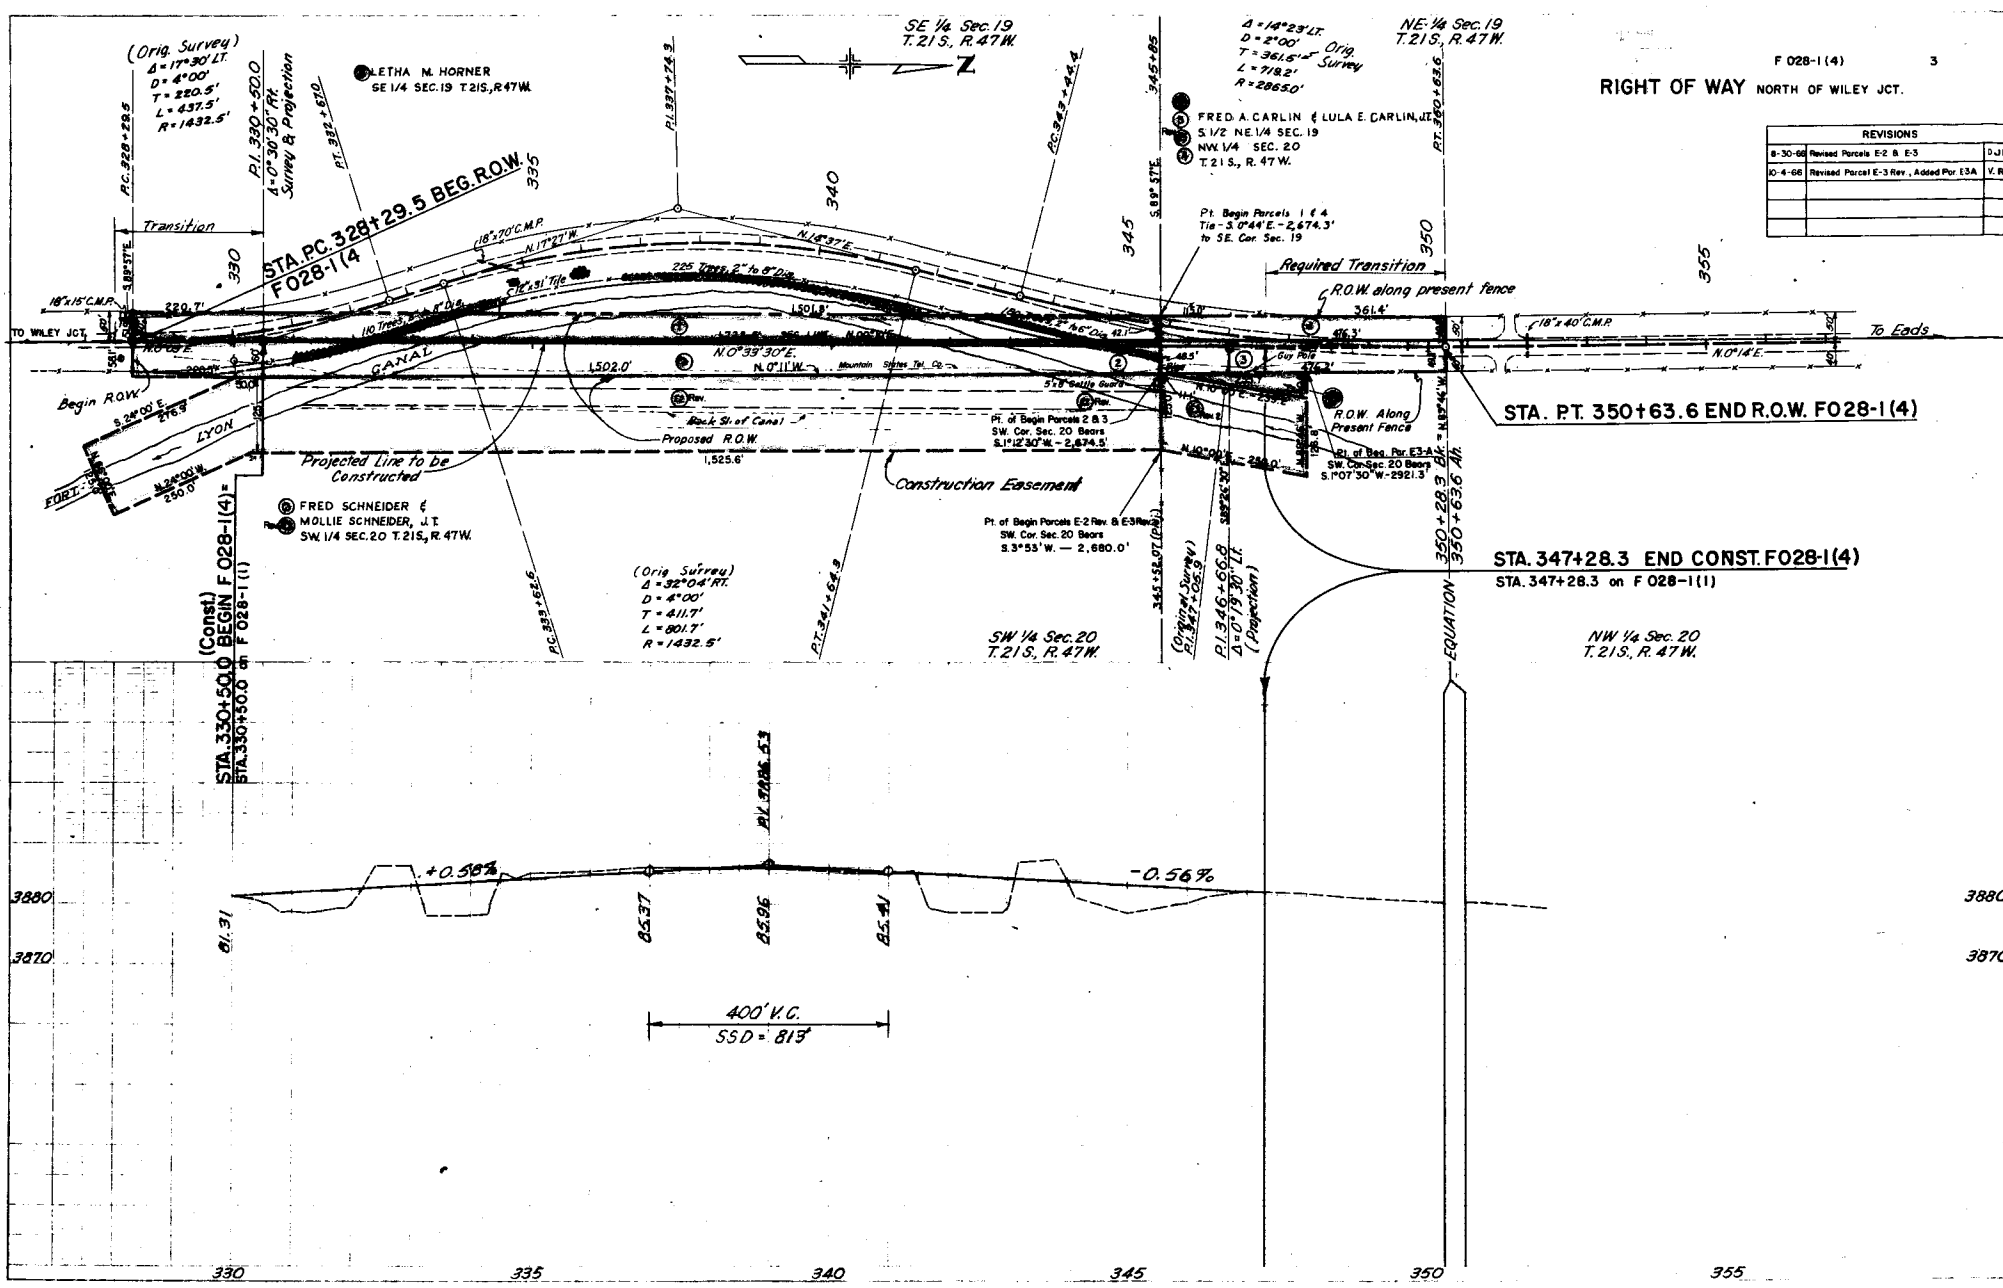

F 028-1(4) 3

RIGHT OF WAY NORTH OF WILEY JCT.

REVISIONS		
8-30-68	Revised Parcel E-2 & E-3	DJP
10-4-68	Revised Parcel E-3 Rev., Added Por E-3A	V.R.