

COLORADO DEPARTMENT OF HIGHWAYS

PLAN AND PROFILE OF PROPOSED
FEDERAL AID PROJECT NO. F 028-2(10)
STATE HIGHWAY NO. **59287**
BACA COUNTY

INDEX OF SHEETS

- SHEET NO.
1 SKETCH MAP AND TITLE PAGE
2 TABULATION OF PROPERTIES
3-4 ALIGNMENT PLAN AND PROFILE

NOTE: PLANS AND DESCRIPTIONS ON THIS PROJECT CALCULATED
AND CHECKED BY FIELD FORCES

SCALES OF ORIGINAL DRAWINGS
ON PLAN, 1 IN. = 100 FT.
ON PROFILE, 1 IN. = 100 FT. HORIZONTAL
1 IN. = 10 FT. VERTICAL
GRADE LINE ON PROFILE IS SHOWN AS GRADE OF FINISHED ROAD
LENGTH OF PROJECT = 0.972 MILES (R.O.W.)
RIGHT OF WAY


Drawn 29
46

FEDERAL ROAD DIVISION NO.	DISTRICT	PROJ. NO.	SHEET NO.	TOTAL SHEETS
9	COLORADO	F028-2(10)	1	

RIGHT OF WAY		REVISIONS	
SPRINGFIELD - SOUTH		9-21-62	REC

CONVENTIONAL SIGNS

CENTER LINE	PLAN SHEET	TITLE SHEET
RIGHT OF WAY LINE	R.O.W. MARKER	
COUNTY LINE		
TOWNSHIP OR RANGE LINE		
LAND LINES	SECTION LINE	1/4 SECTION LINE
RAILROAD	TITLE SHEET	PLAN SHEET
BARBED WIRE FENCE		
COMBINATION WIRE FENCE		
SNOW FENCE		
TELEPHONE & TELEGRAPH LINES		
POWER LINE		
DETOUR		
PRESENT ROAD (Plan Sheets)		

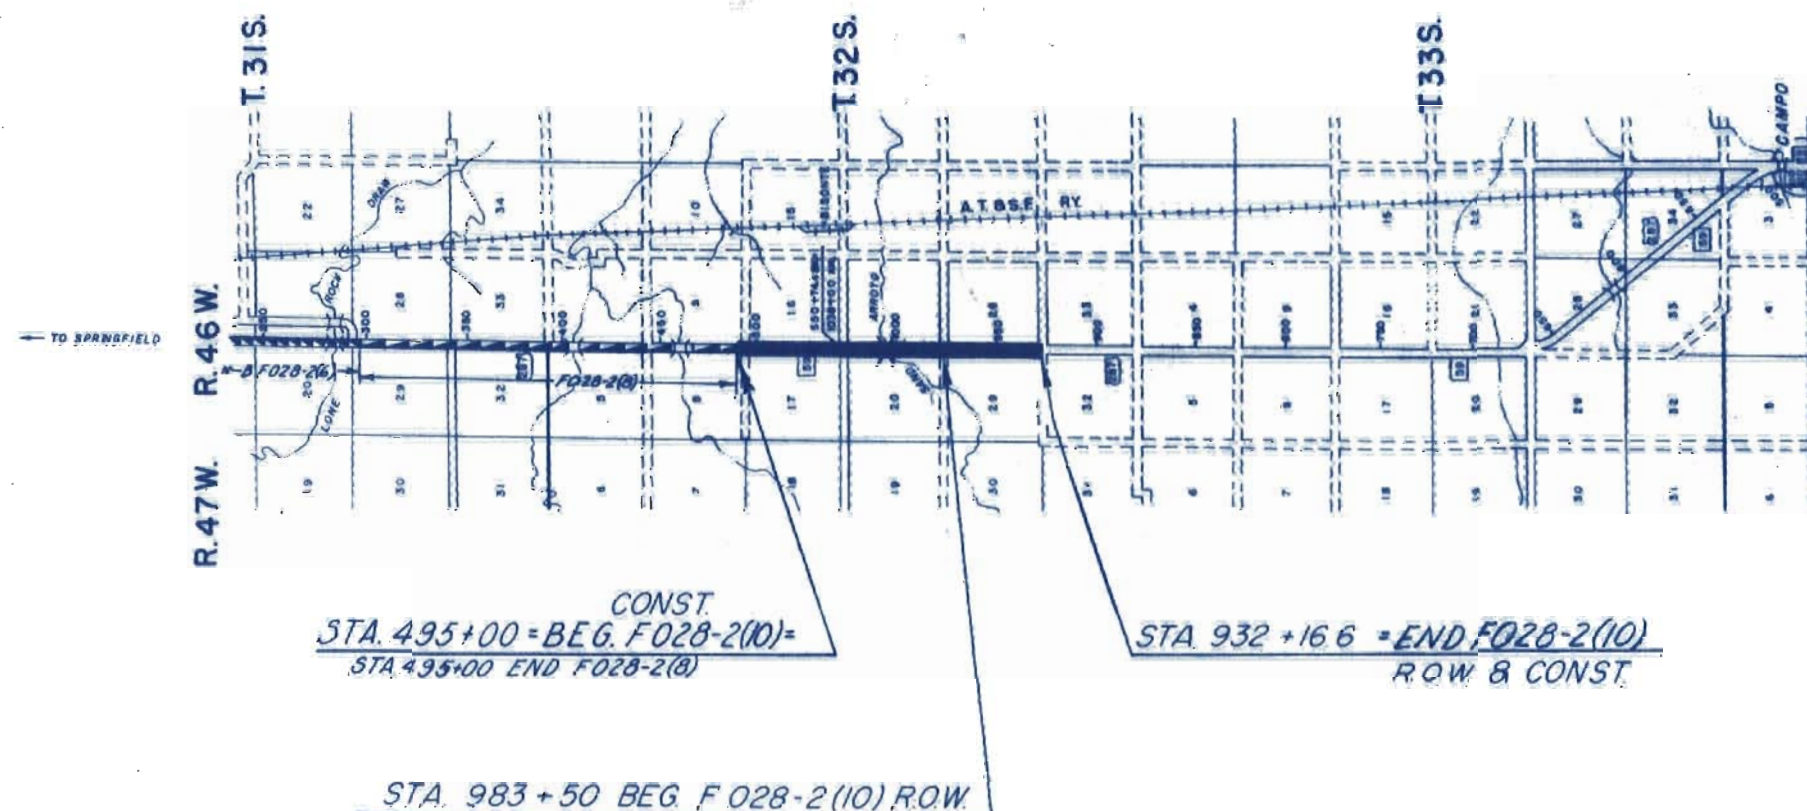

**FILE COPY
DO NOT REMOVE**

S.W. 1/4 SEC. 21

N.W. 1/4 SEC. 28
T. 32 S., R. 46 W.

FED ROAD REGION NO	DIVISION	PROJ. NO.	SHEET NO.	TOTAL SHEETS
9	COLO.	F 020-2(10)	3	

RIGHT OF WAY SPRINGFIELD - SOUTH	REVISIONS	
	9-21-62	20' bp
	2/11/62	add 22 X
	2/26/62	Acc open change

RIGHT OF WAY
SPRINGFIELD - SOUTH

REVISIONS	
9-21-62	20' op
12/11/62	add 22 X
2/26/62	Acc open chang

J. M. RODGERS

Access Only.
J.M. RODGERS
NW 1/4 SEC. 28

J. M. RODGERS
NE 1/4 SEC. 29

STA. 983 + 50 BEG. F 028-2(10) =
END BF 028-2(6) R.O.W.

PT.BEG. AC-22 B 22X
TIE- N18°08'W-160.7'To
NW Cor Sec. 28

PT. BEG. (23)
TIE - N 33° 13' E - 182.5' To NE Cor. Sec. 29

STA 985+00
BF 028-2 (6) =
STA 985+00 ON W.H.C. 3.54

N.E. 1/4 SEC. 29

B.M.
 NAIL IN RR. LT. STA. 305+57
 ELEV. 4417.82

B.M.
NAIL IN RR LT. STA 979+55
ELEV. 4421.03'

SE. 1/4 SEC. 20
B.M.
NAIL IN RR. LT. STA. 000+00
ELEV. 415.11

PLAN	SUBMITTED	BY	DATE
NOT BOOK	PLOTTED		11/16/01 12:44 PM
	ALIGNMENT CHECKED		11/16/01 12:44 PM
	NOT OF NET CHECKED		11/16/01 12:44 PM

[illegible]

