

STATE DEPARTMENT OF HIGHWAYS

DIVISION OF HIGHWAYS—STATE OF COLORADO

FEDERAL ROAD DISTRICT NO.	DIVISION	PROJECT NO.	SHEET NO.
VII	COLORADO	F036-1(14)	1

RIGHT OF WAY

SHERIDAN BLVD.
Interchange at S.H. 36

CONVENTIONAL SIGNS

CENTER LINE	PLAN SHEET	TITLE SHEET
COUNTY LINE		
TOWNSHIP OR RANGE LINE		
LAND LINES	SECTION LINE	SECTION LINE
CITY LIMITS		
RAILROAD	PLAN SHEET	TITLE SHEET
BARBED WIRE FENCE		
WOVEN WIRE - COMBINATION FENCE		
TELE & TELEG. LINE		
POWER LINE		
PRES. ROAD (PLAN SHEETS)		
RIGHT OF WAY LINE		
ACCESS POINTS (FREEWAYS)		
C. OF A. LINE (CONTROL OF ACCESS)		
ACCESS DENIED BY DEED		
TOP OF CUTS		
TOE OF FILLS		
DETOUR		
PROPERTY OWNERSHIP LINE		
WATER VALVES		
WATER METERS		
STREET LIGHT POLES		

RIGHT OF WAY PLAN OF PROPOSED FEDERAL AID PROJECT NO. F036-1(14) STATE HIGHWAY NO. 36 ADAMS AND JEFFERSON COUNTIES RIGHT OF WAY

INFORMATION OBTAINED FROM AVAILABLE COUNTY RECORDS

SCALE OF ORIGINAL DRAWING
PLAN SHEETS 1" = 50'
R.O.W. PROJECT LENGTH = 0.53 MILES

INDEX OF SHEETS


SHEET NO. 1	TITLE SHEET
2	TABULATION OF PROPERTIES
3-4	PLAN SHEETS SHOWING R.O.W. REQUIRED

REVISIONS

NO.	DESCRIPTION

NOTE: THIS PROJECT CALCULATED AND
CHECKED BY THE DISTRICT.
ALL BEARINGS ARE CALCULATED.

*filed
1-4 parcels*

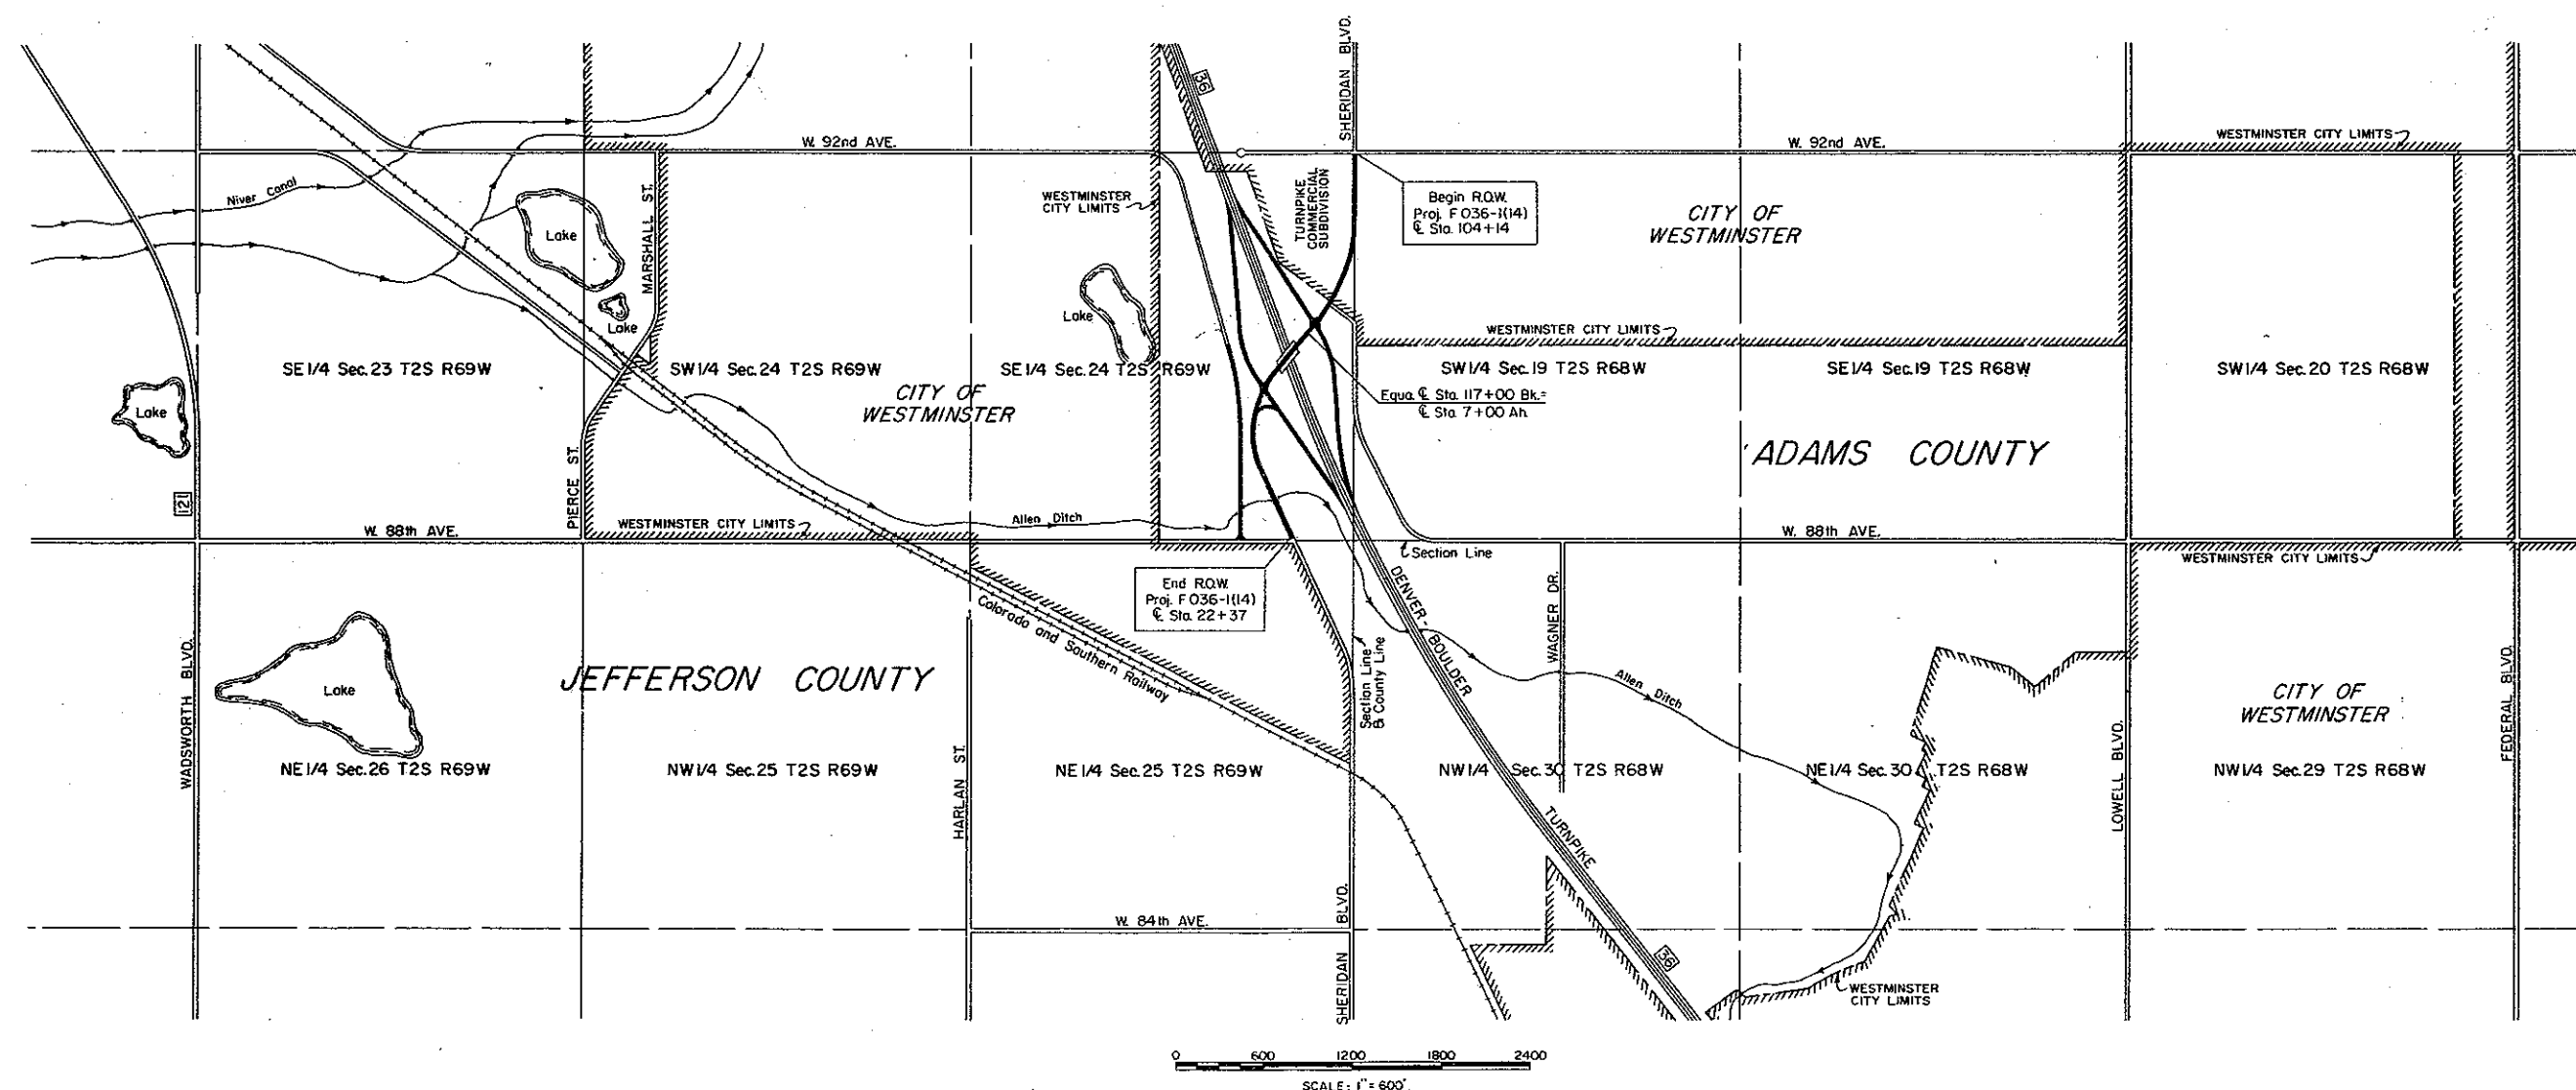



FEDERAL ROAD DIVISION NO.	DISTRICT	PROJ. NO.	SHEET NO.	TOTAL SHEETS
<u>VIII</u>	COLORADO	F 036-1(14)	2	4

RIGHT OF WAY

SHERIDAN BLVD.
Interchange at S.H. 36

[illegible]

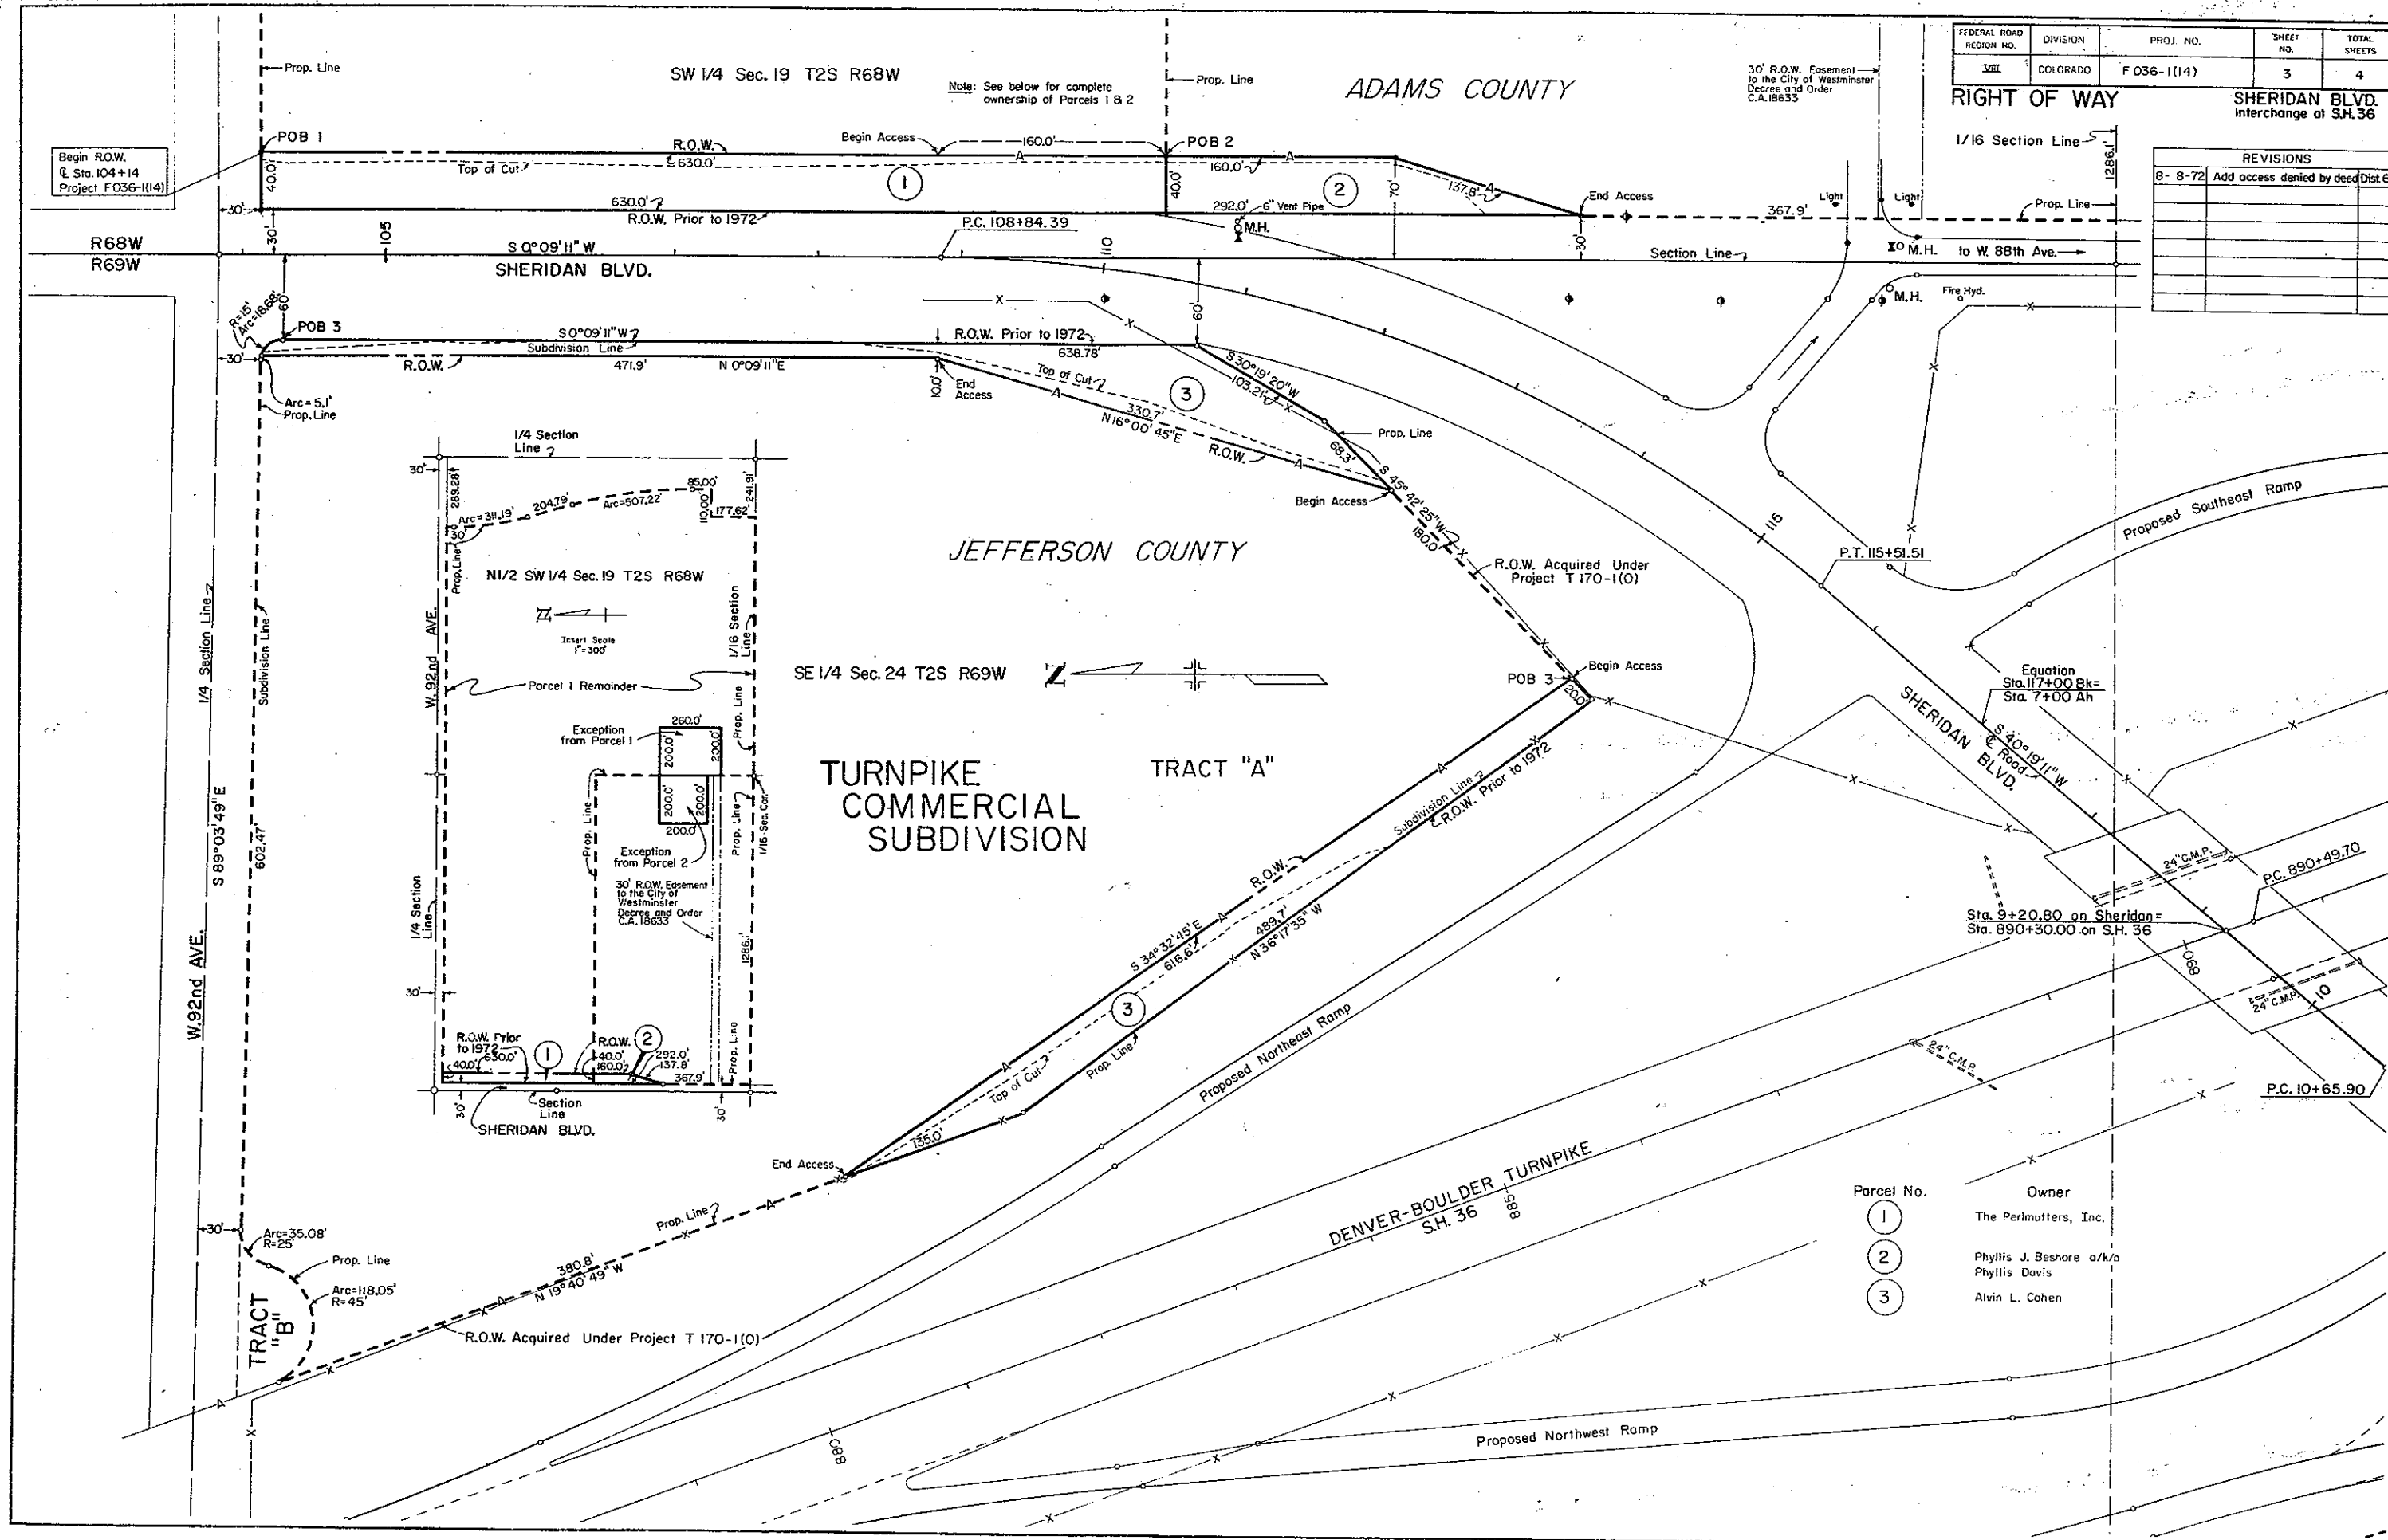

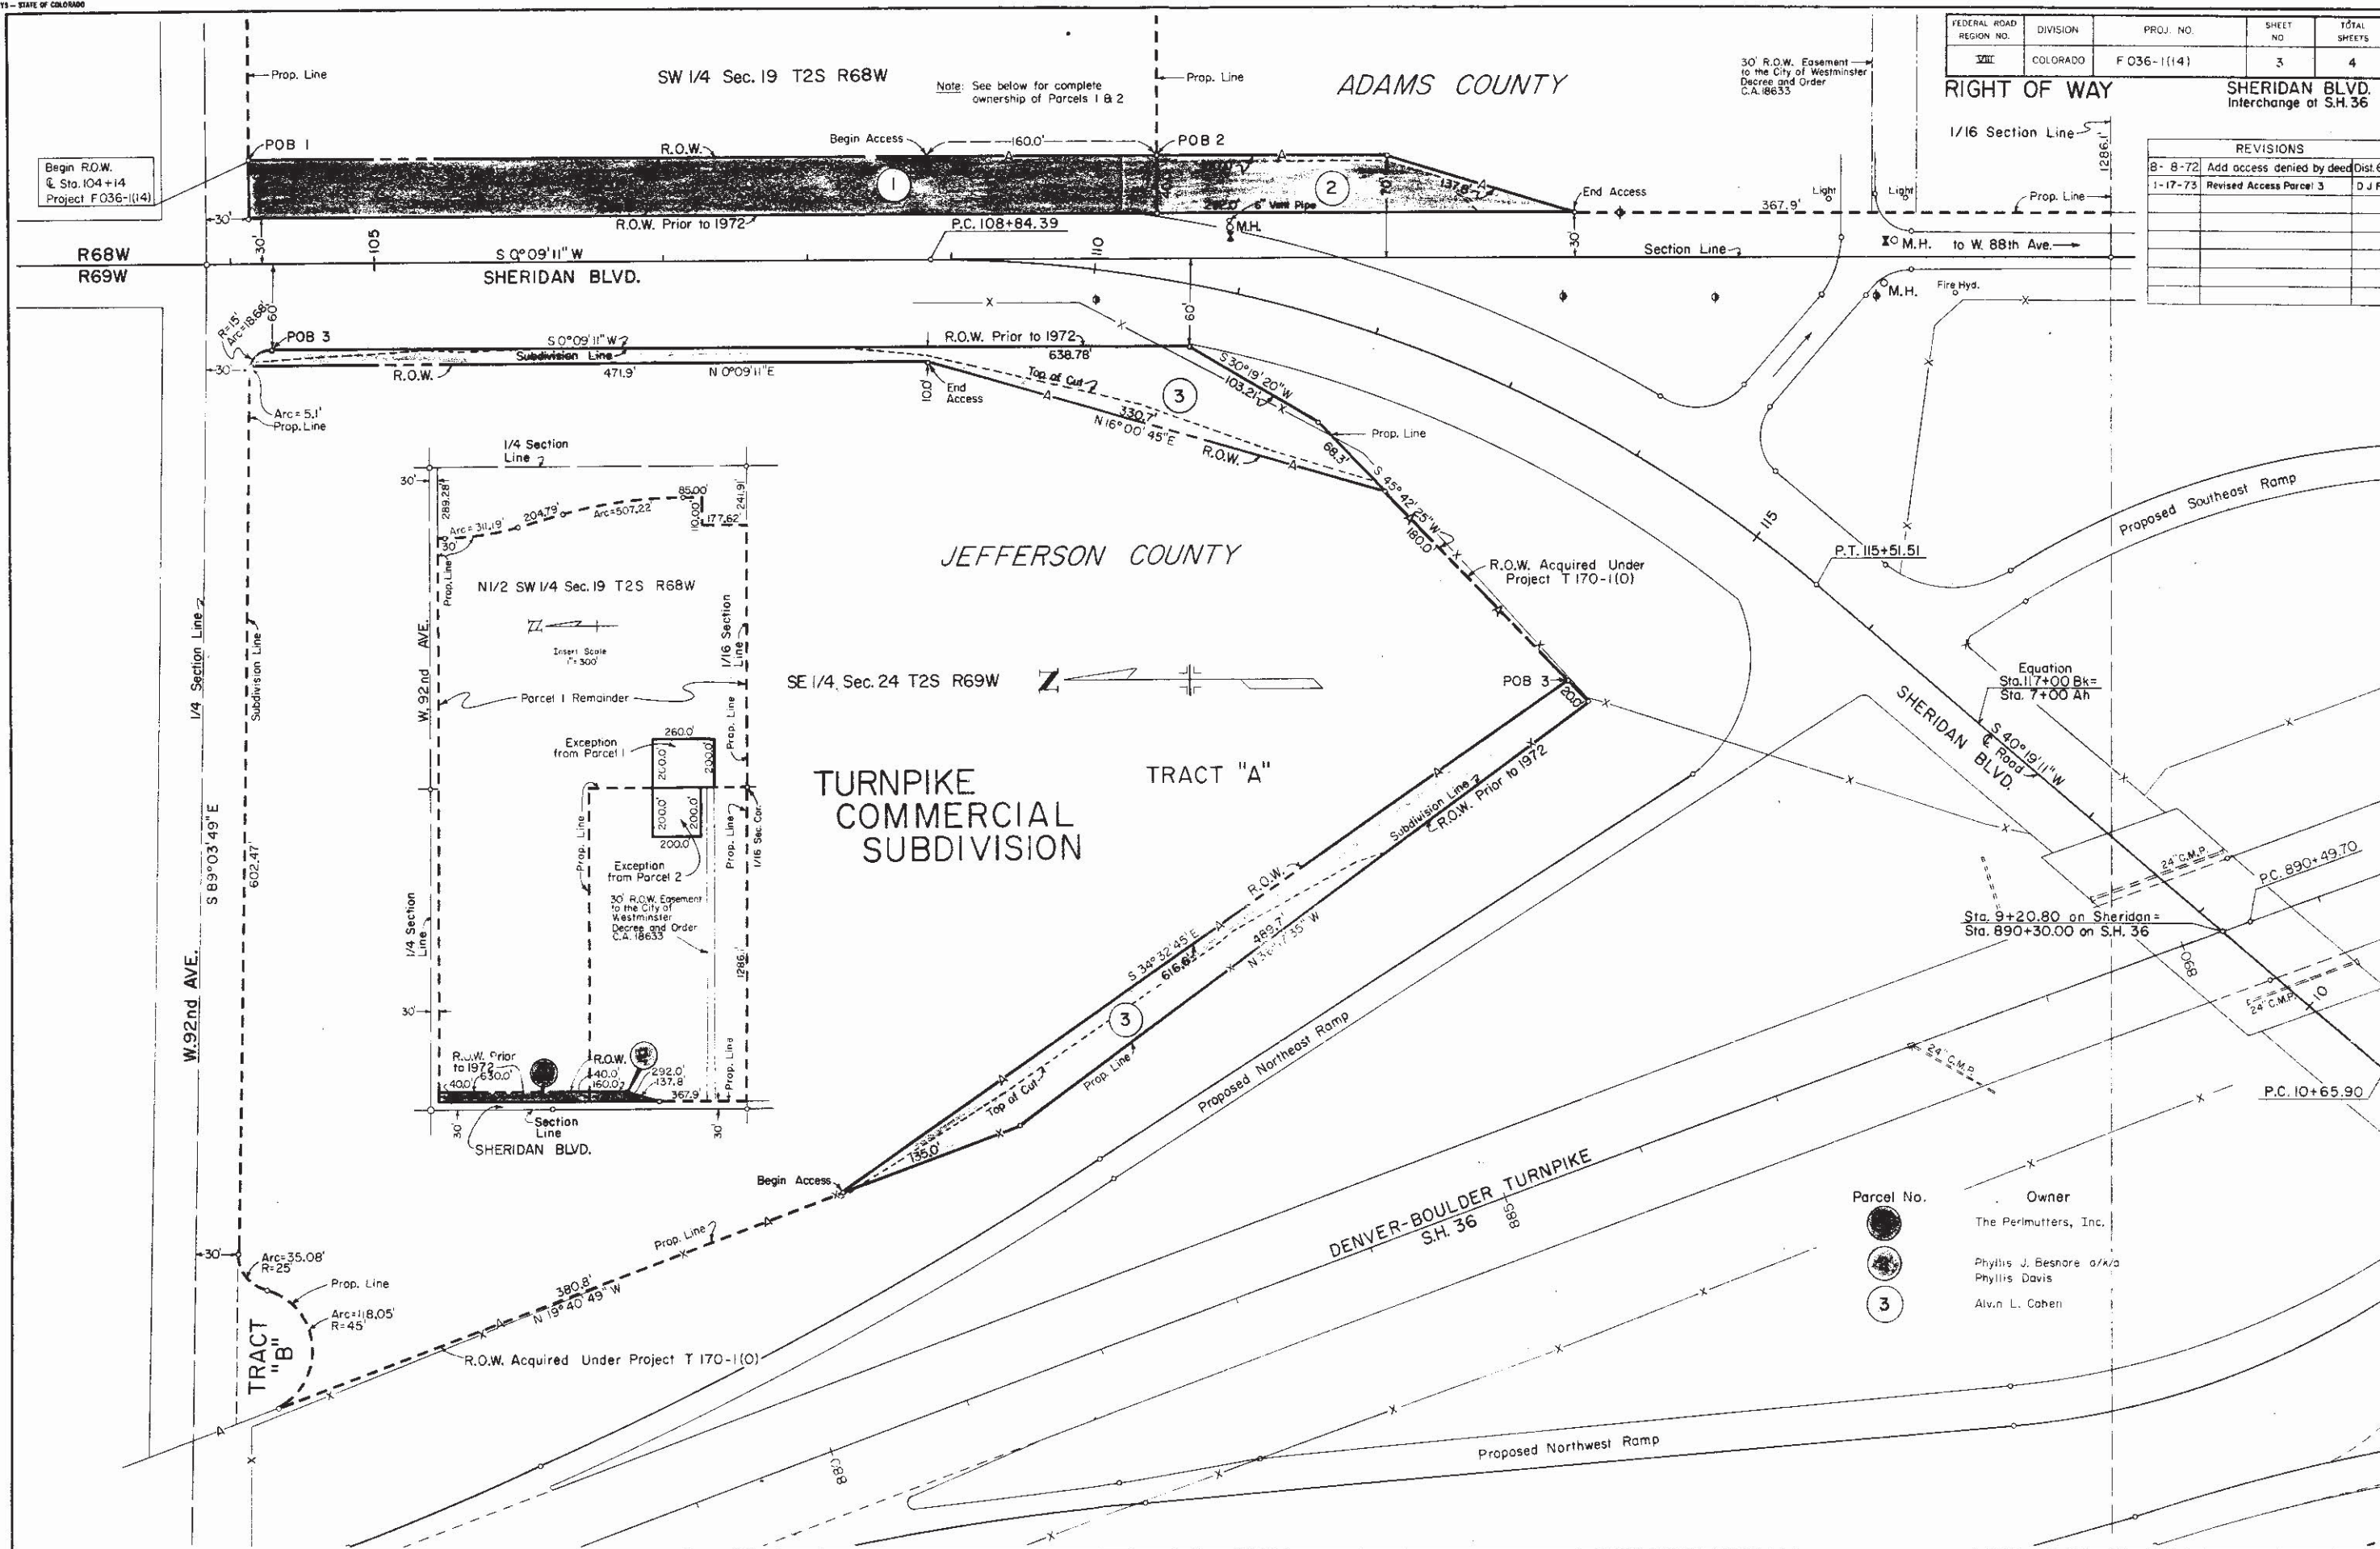

ADAMS COUNTY

SW 1/4 Sec. 19 T2S R68W

JEFFERSON COUNTY


SE 1/4 Sec. 24 T2S R69W

REVISIONS		

FEDERAL ROAD REGION NO.	DIVISION	PROJ. NO.	SHEET NO.	TOTAL SHEETS
	COLORADO	F 036-1(14)	4	4

RIGHT OF WAY

SHERIDAN BLVD.
Interchange at S.H. 36

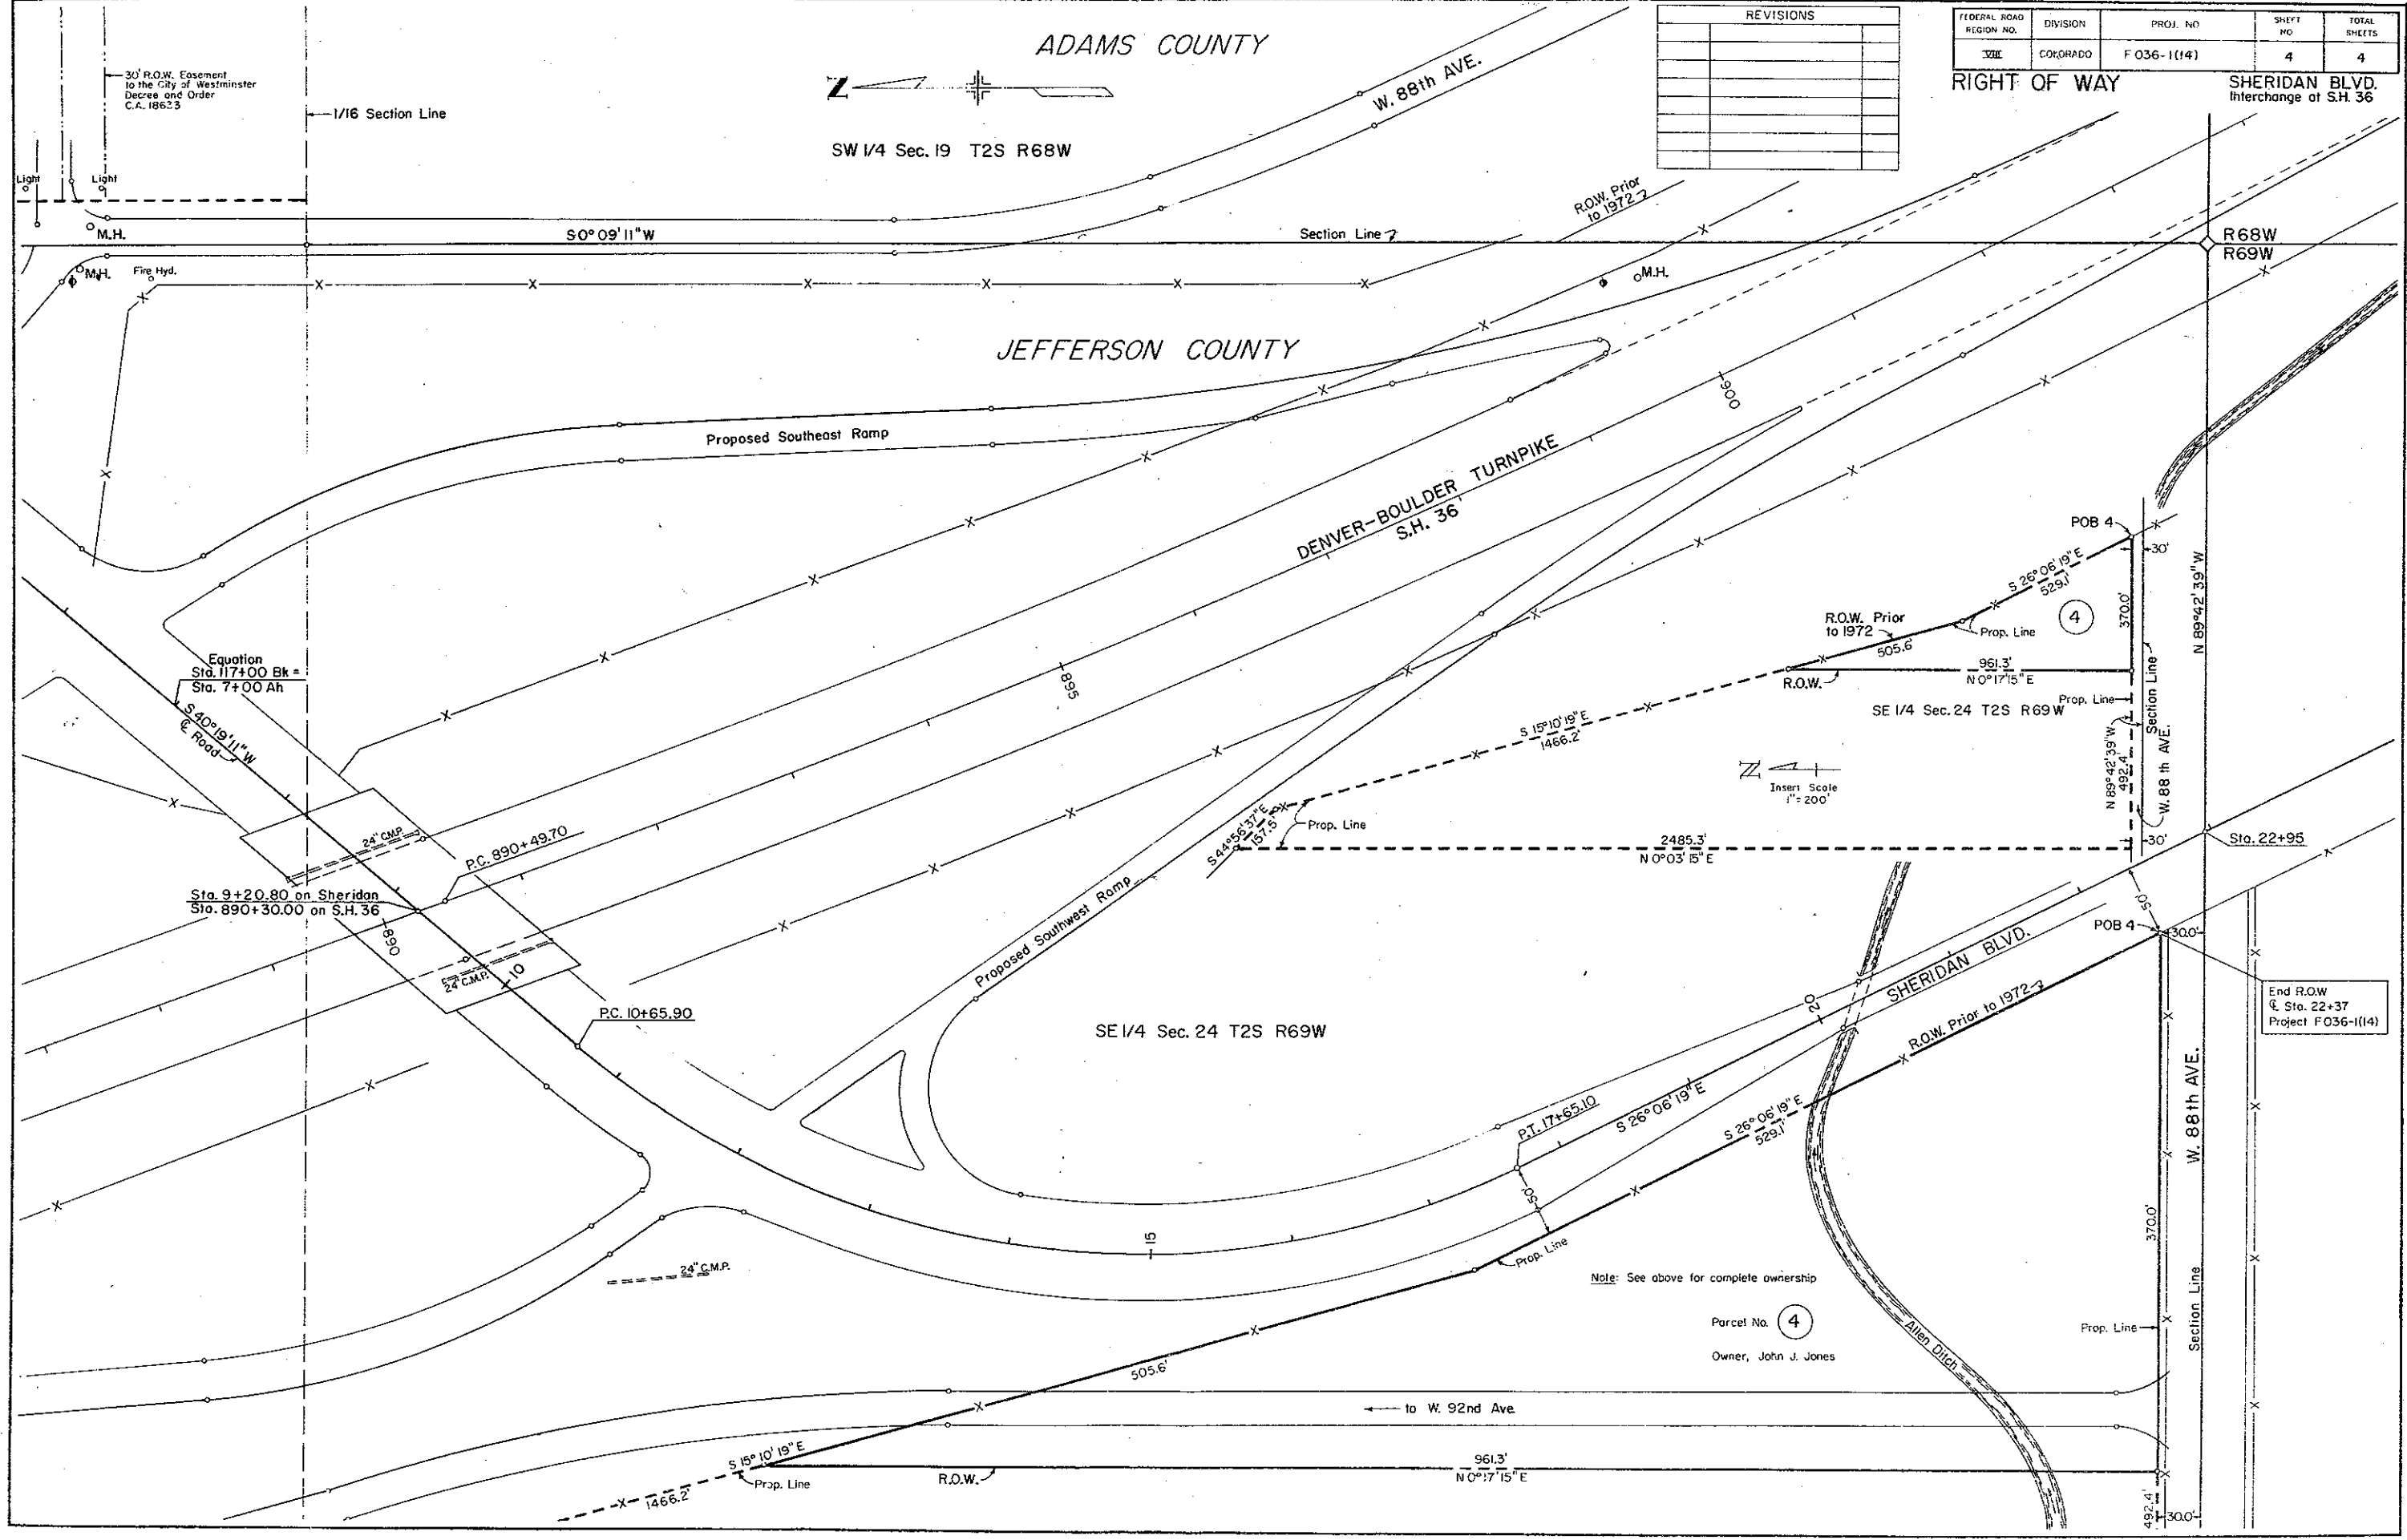

Note: See above for complete ownership

Parcel No. 4
Owner, John J. Jones

End R.O.W.
Sta. 22+37
Project F036-1(14)

