

R. O. W. TABULATION OF PROPERTIES IN

FREMONT

COUNTY S.H. No. 50 PROJ. F 050-3 (2)

FEDERAL ROAD DIVISION NO.	DISTRICT	PROJECT NO.	SHEET NO.
9	COLORADO	F 050-3 (2)	2

RIGHT OF WAY: PARADALE HILL


PARCEL NO.	OWNER	ADDRESS	LOCATION	AREA IN ACRES			PURCHASE DATA					REMARKS	NO.
				PARCEL	TO BE ACQUIRED	REMAINDER	LAND	IMPROV'M'TS	DAMAGE	MISC.	TOTAL		
			T.18 S. R. 71 W.										
1	JOHN W. EVANS and MARGIE EVANS		NW 1/4 of the NE 1/4 SEC. 18	0.30	0.30	1.57* LT. 23.50* RT.						T.D. Recorded BOOK 329 PAGE 227 Road Approach	
TE-1	JOHN W. EVANS and MARGIE EVANS		NW 1/4 of the NE 1/4 SEC. 18	0.01	0.01								
2	C.F. & R. STEEL CORPORATION		NW 1/4 of the NE 1/4 SEC. 18 SE 1/4 SEC. 7	2.88	2.88	258 * LT.						24 1/2 Sup. Ind. Recorded BK. 510 PG. 137	
3	ROBERT A. JACKSON		SE 1/4 of the SE 1/4 SEC. 7 SW 1/4 SEC. 8	2.66	2.66	391 * RT.							
4	ROBERT A. JACKSON		NW 1/4 SEC. 8	0.13	0.13	SEE PAR. 3							
5	EDWARD H. EDWARDS and ELSIE W. EDWARDS		NW 1/4 SEC. 8	0.61	0.61	399 * LT.						T.D. Recorded BK. 450 PG. 333	
6	ROBERT A. JACKSON		NW 1/4 SEC. 8	0.03	0.03	SEE PAR. 3							
7	A.P. GREEN REFACTORIES CO.		S 1/2 of the SW 1/4 of the NE 1/4 SEC. 8	0.17	0.17	19.17 * RT.							
8	EDWARD H. EDWARDS and ELSIE W. EDWARDS		NW 1/4 SEC. 8	0.11	0.11	SEE PAR. 5						T.D. Recorded BK. 450 PG. 333	
9	ROBERT A. JACKSON		NE 1/4 SEC. 8	0.43	0.43	37 * RT.							

REVISIONS

7-7-21	Add: TE-1	GAM
4-6-22	None change Par. 7	K.C.

FEDERAL ROAD REGION NO.	DIVISION	PROJ. NO.	SHEET NO.	TOTAL SHEETS
9	COLORADO	F050-3(2)	3	7

RIGHT OF WAY		REVISIONS
PARKDALE HILL		
7-7-71	Add TE-1	SAM
7-15-71	Rec Existing R.O.W.	SAM

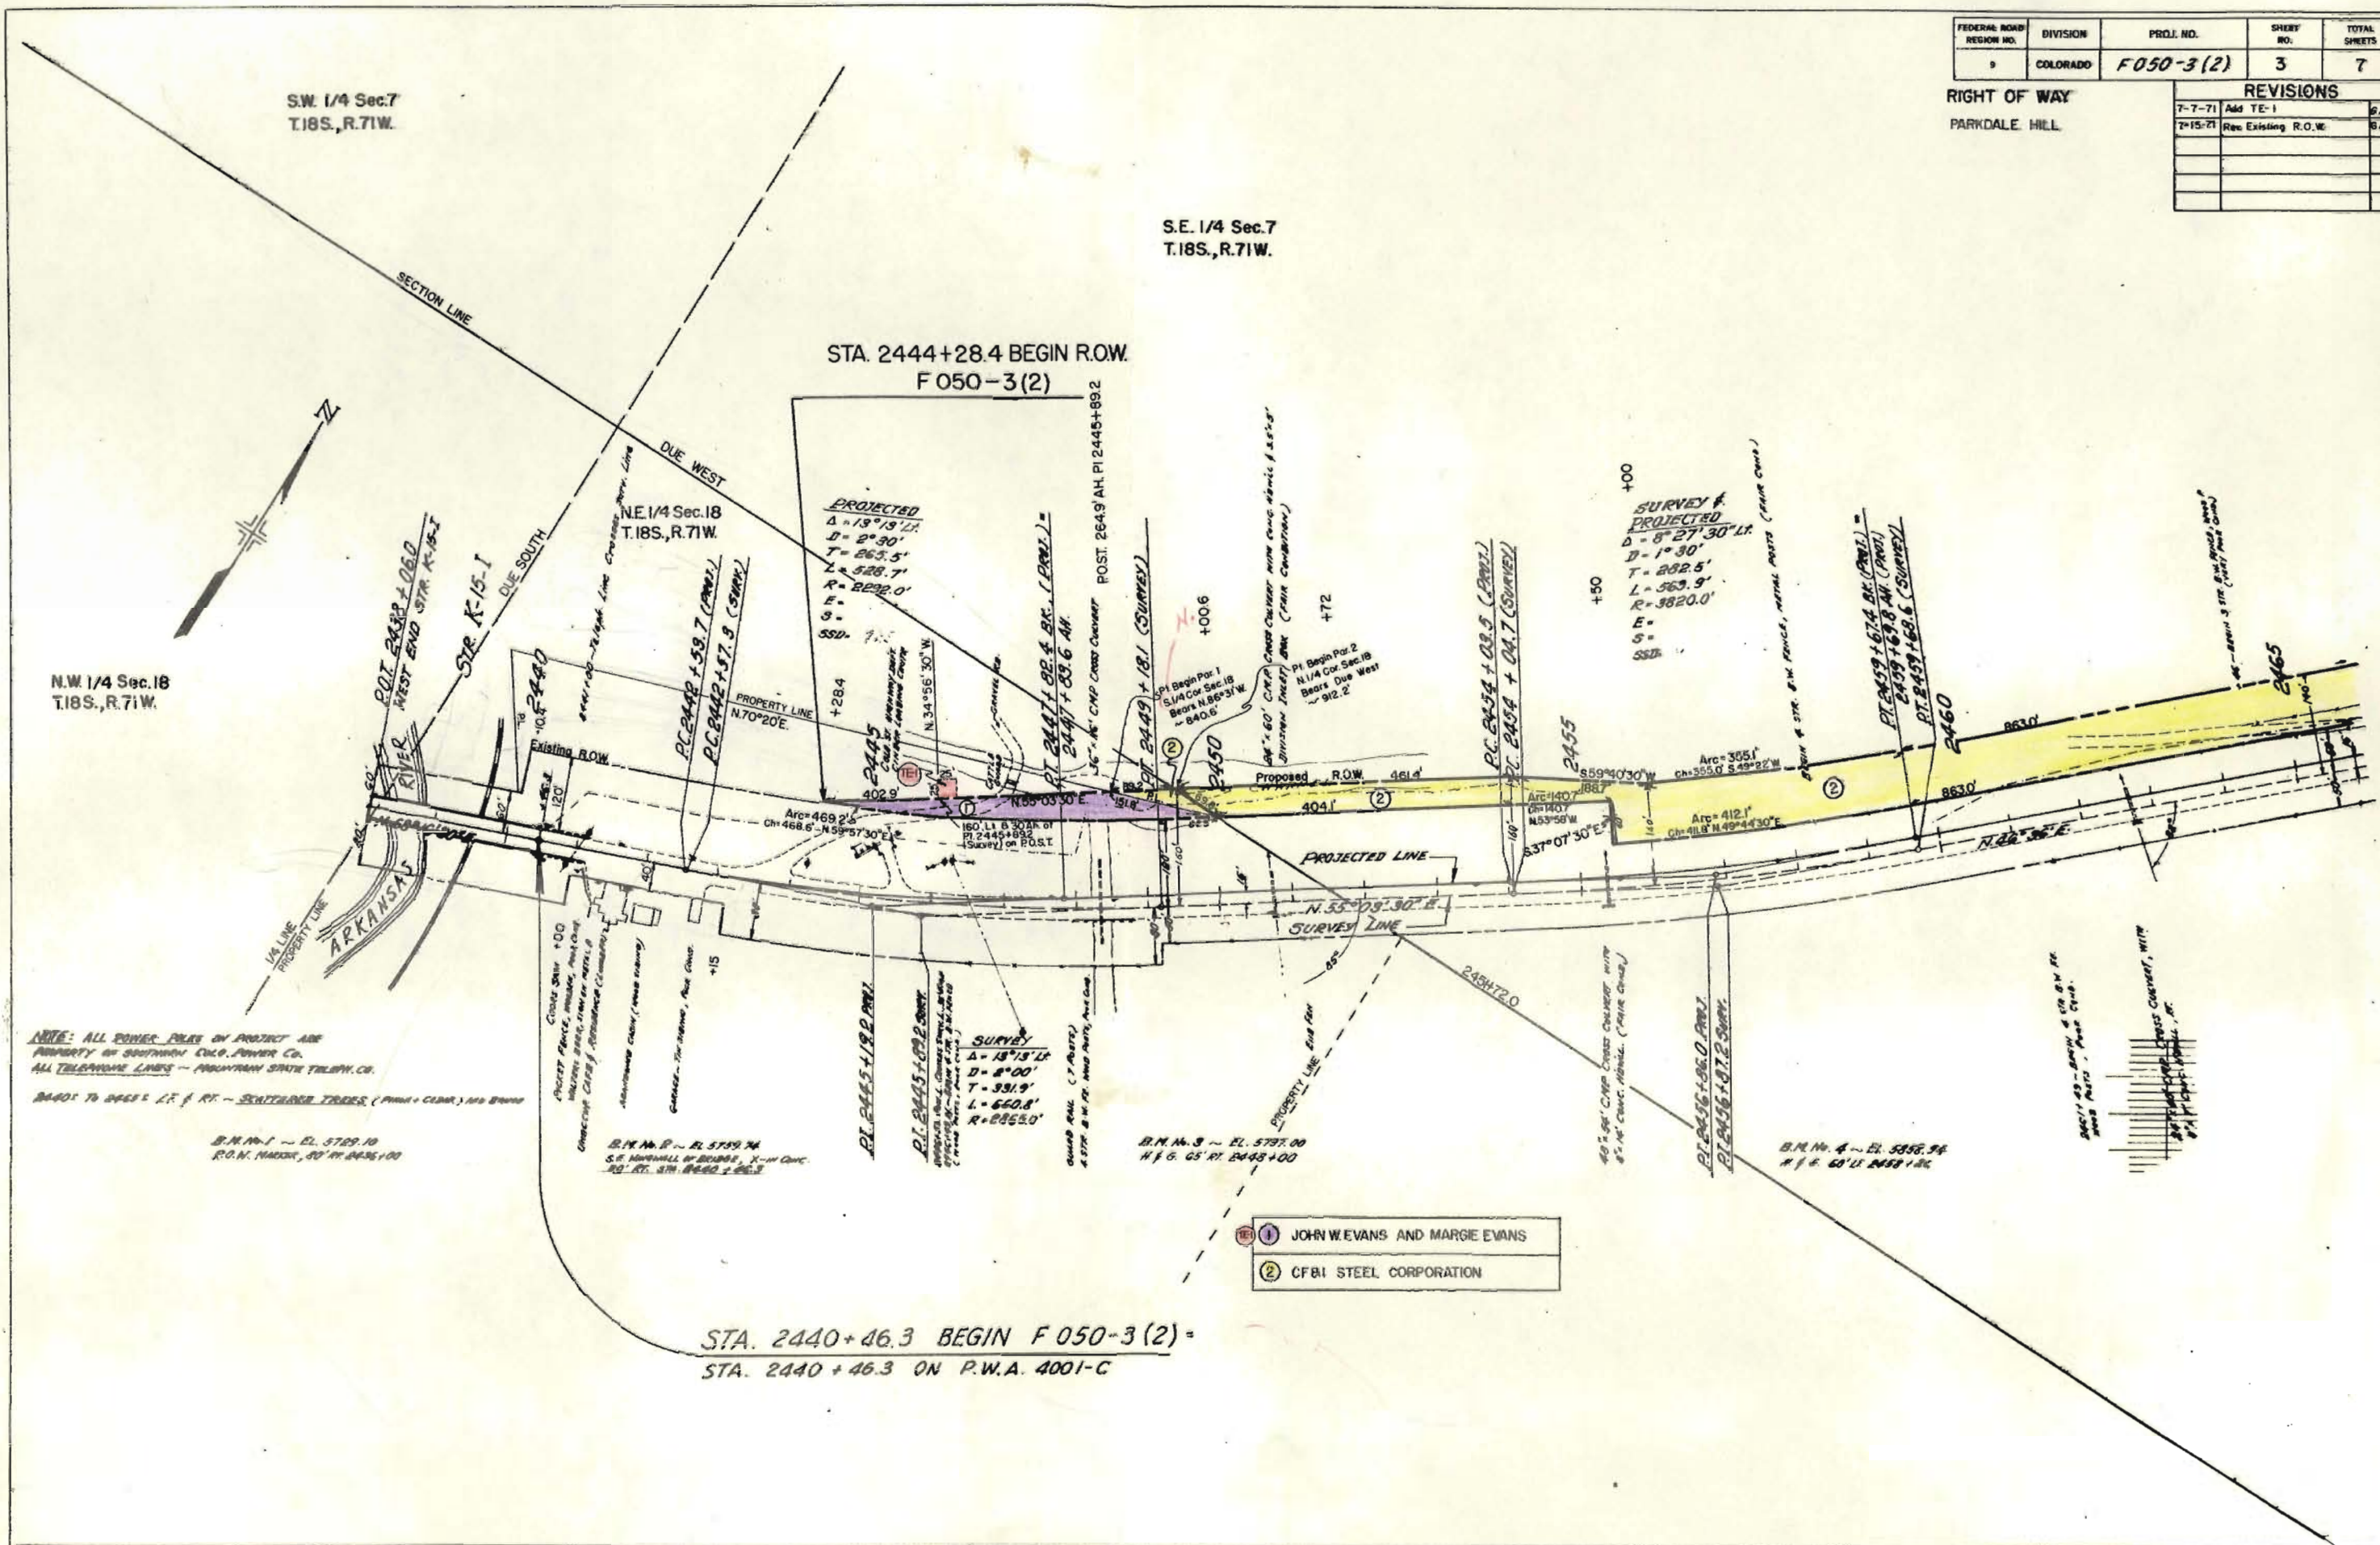

NOTE: ALL POWER POLES ON PROJECT ARE PROPERTY OF SOUTHERN CO. POWER CO. ALL TELEPHONE LINES - MOUNTAIN STATE TEL. CO. 34401 TO 34405 LT. & RT. - SPRINGFIELD TREES (PINE & CEDAR) AND BRUSH


B.M. No. 1 - EL. 5729.10
R.O.W. MARKER, 50' RT. 2445+00

B.M. No. 2 - EL. 5729.74
S.E. CORNER OF BEIDGE, 1/4-MI. QUA.
50' RT. 3TH. 2440+00

B.M. No. 3 - EL. 5727.00
N.F. 6. 65' RT. 2443+00

B.M. No. 4 - EL. 5856.94
N.F. 6. 60' LT. 2448+00


1 JOHN W. EVANS AND MARGIE EVANS
2 CFB STEEL CORPORATION

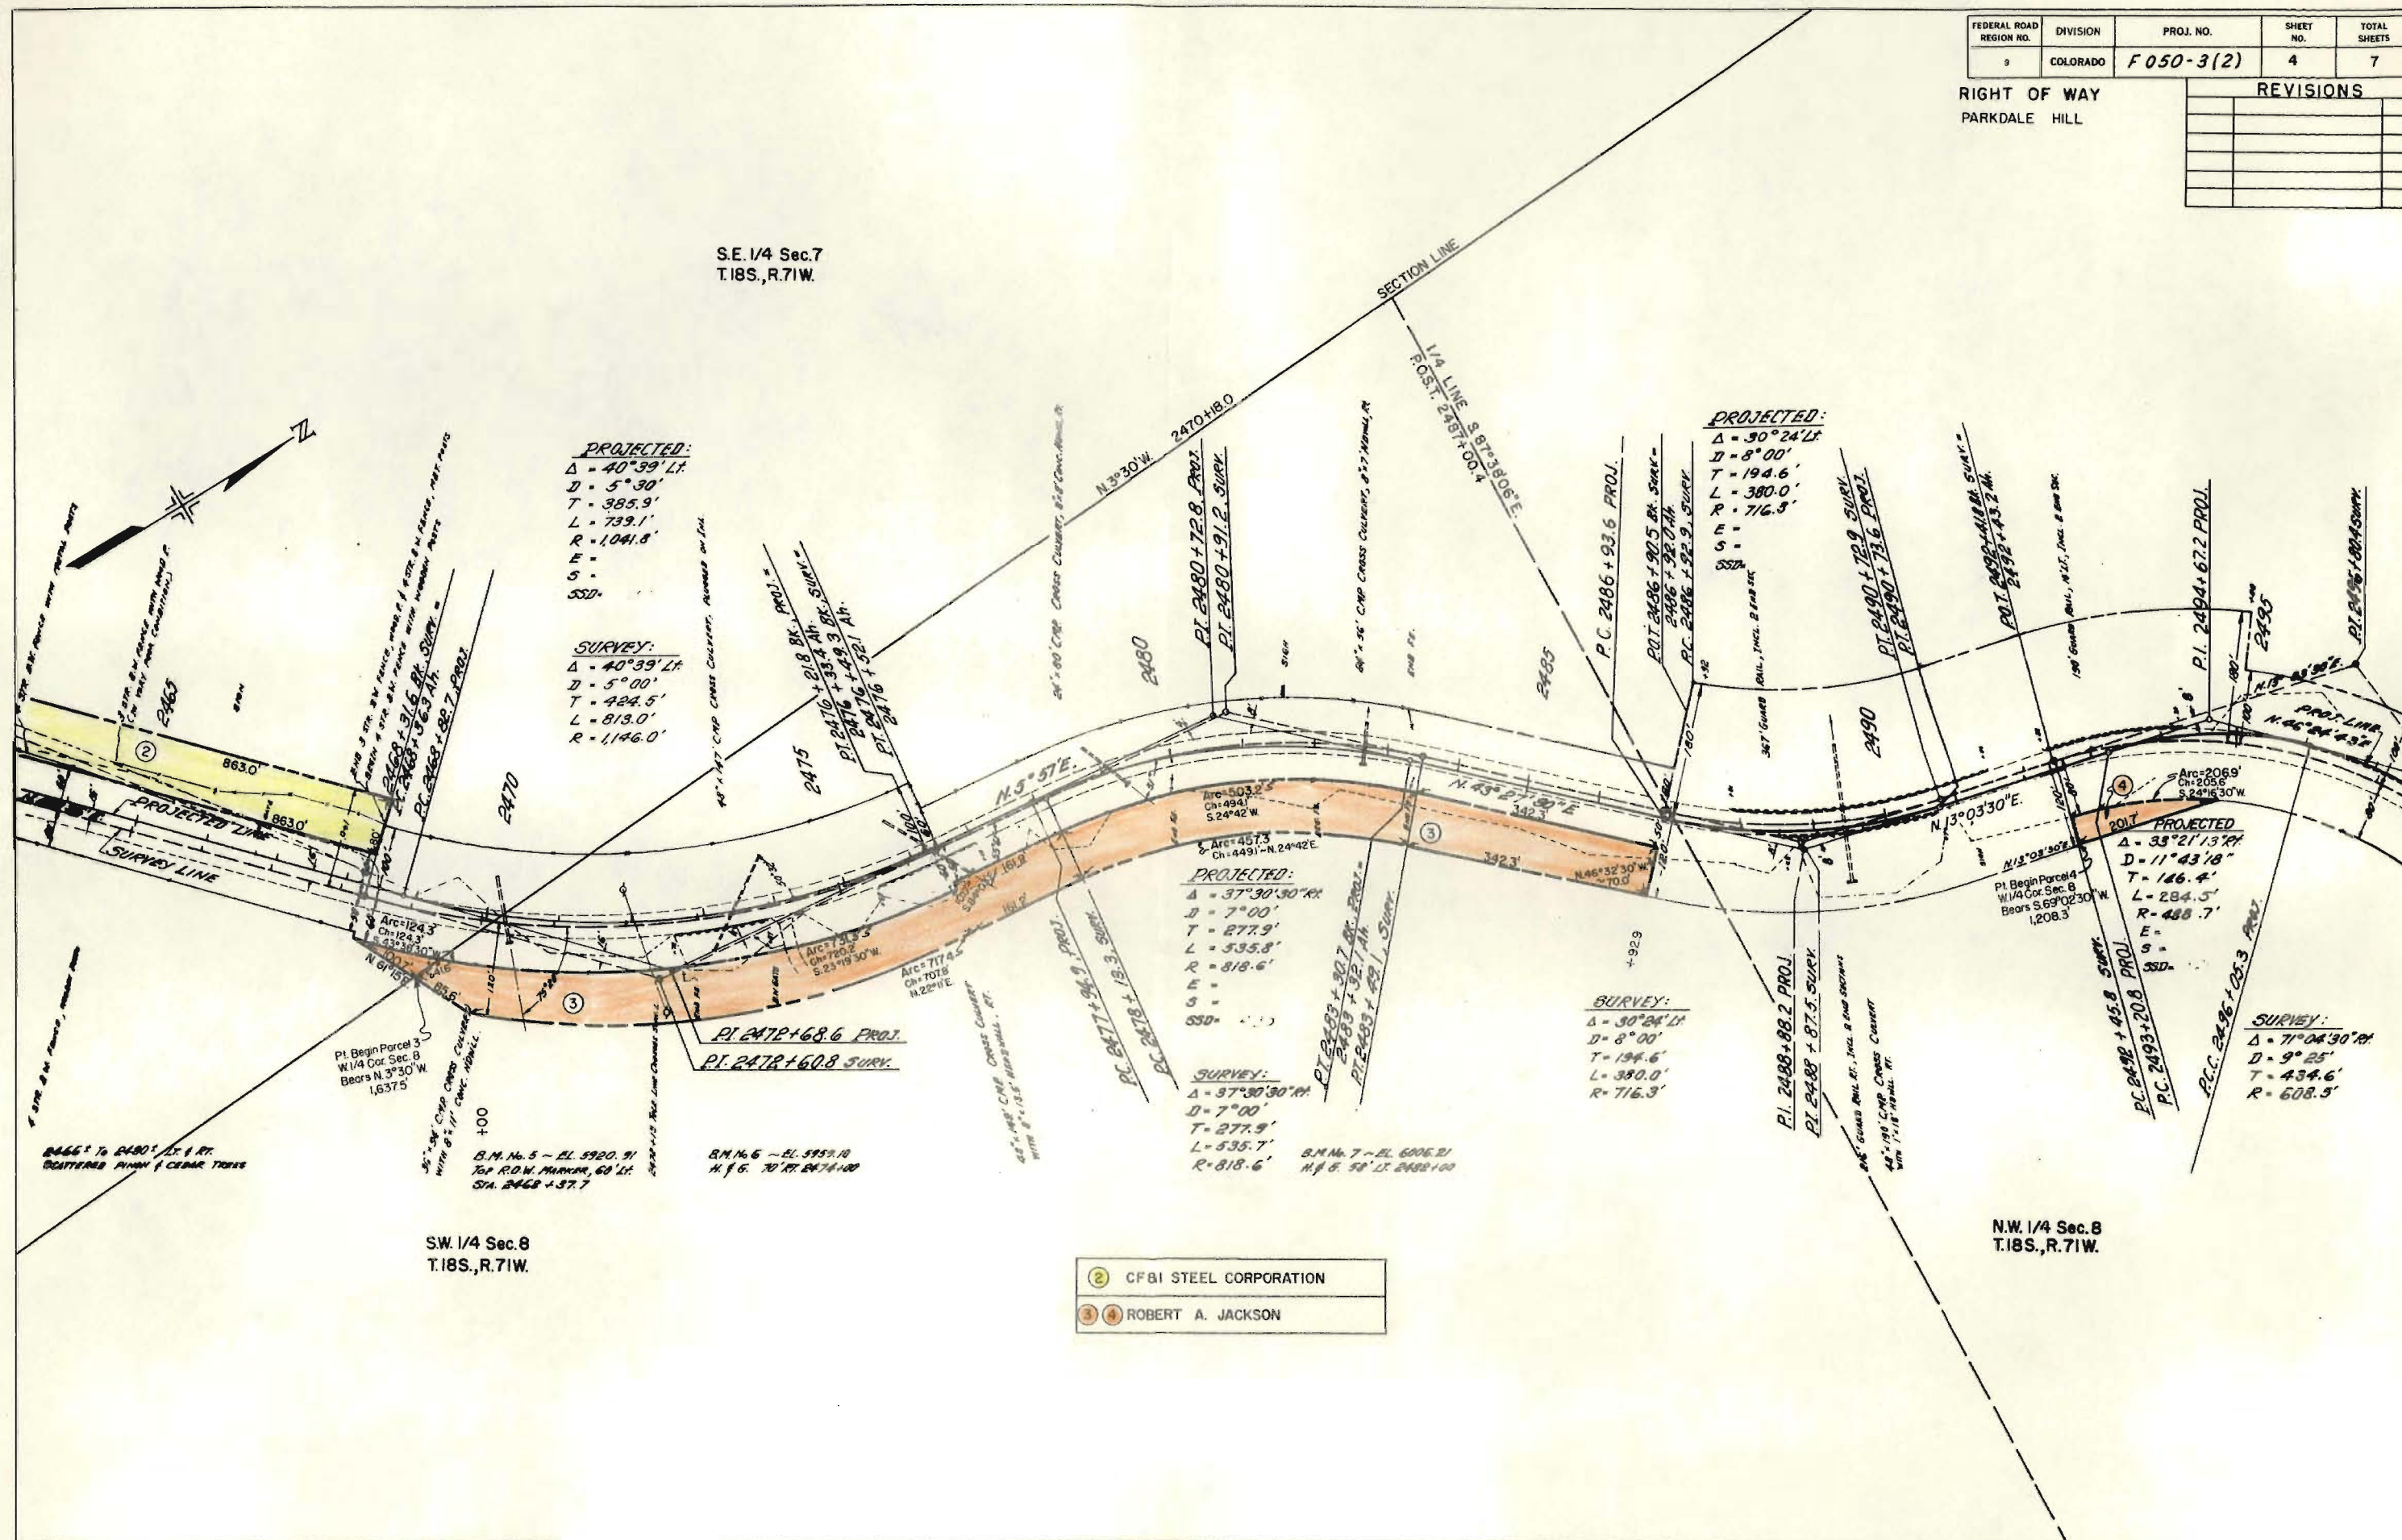[illegible]


FEDERAL ROAD REGION NO.	DIVISION	PROJ. NO.	SHEET NO.	TOTAL SHEETS
9	COLORADO	F050-3(2)	5	7

RIGHT OF WAY
PARKDALE HILL

REVISIONS		
4-6-72	Name change Par. 7	K

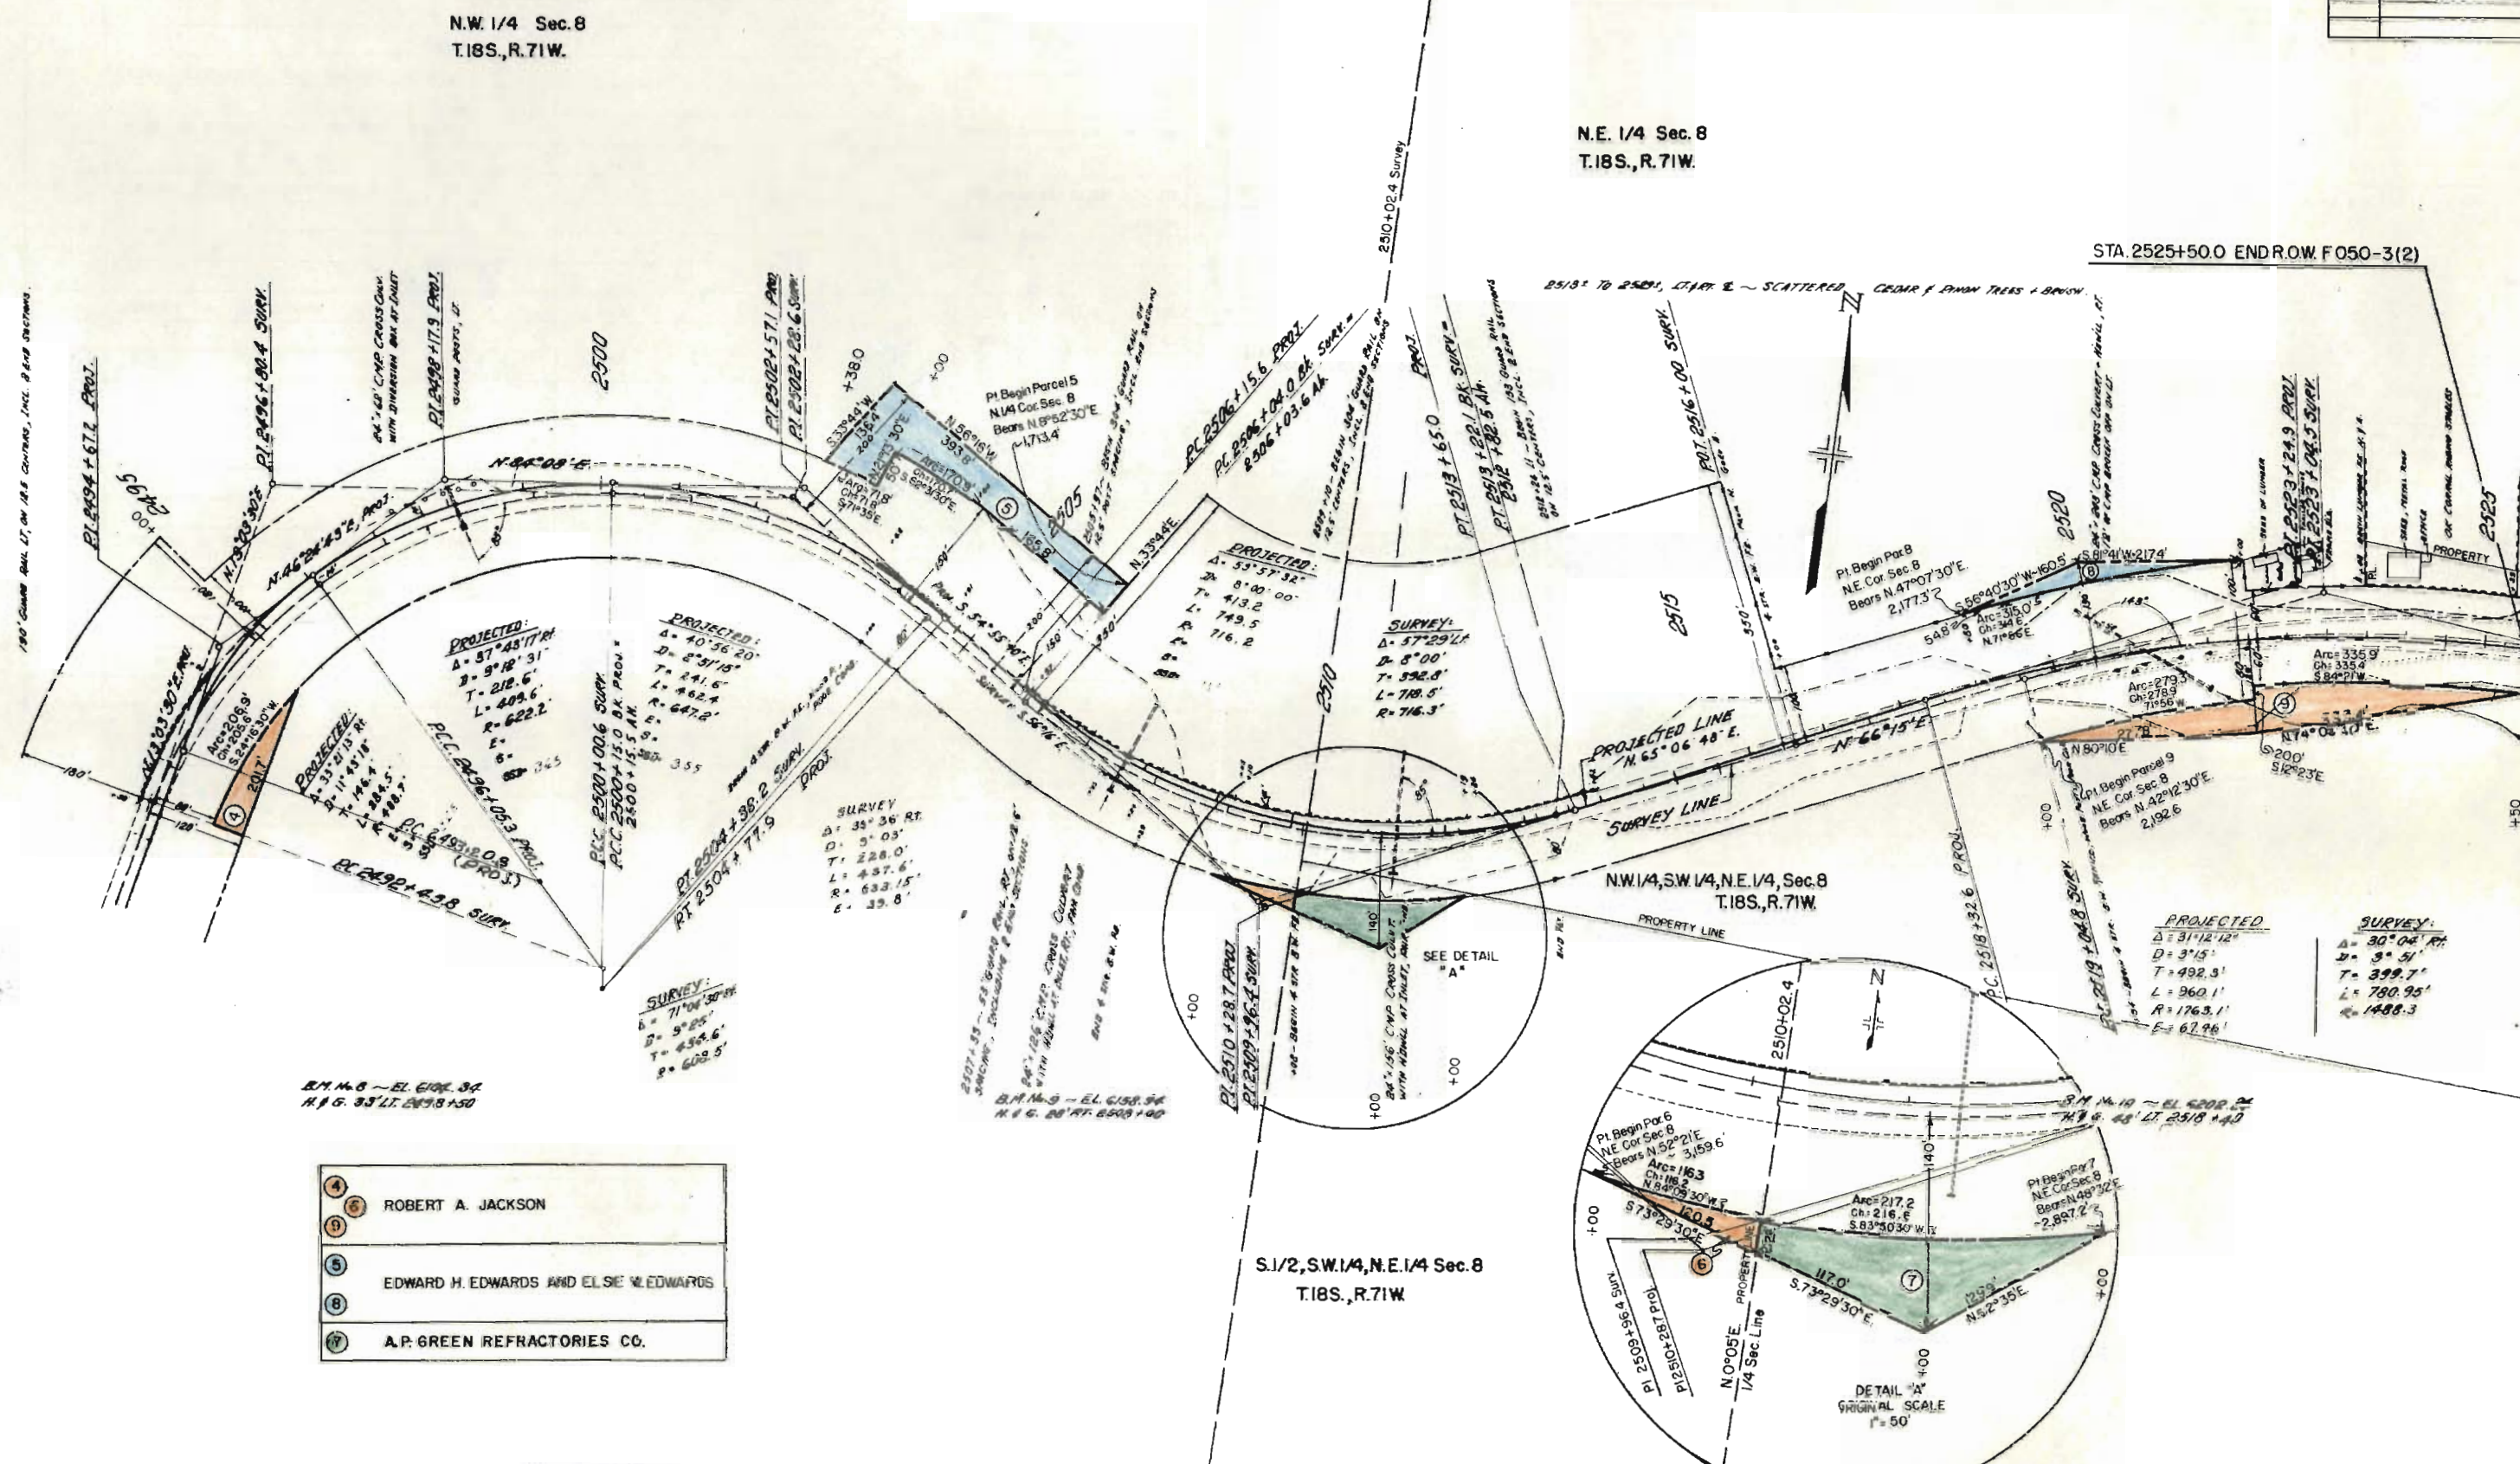

4	6	ROBERT A. JACKSON
5	8	EDWARD H. EDWARDS AND ELSE W. EDWARDS
7		A. P. GREEN REFRACTORIES CO.

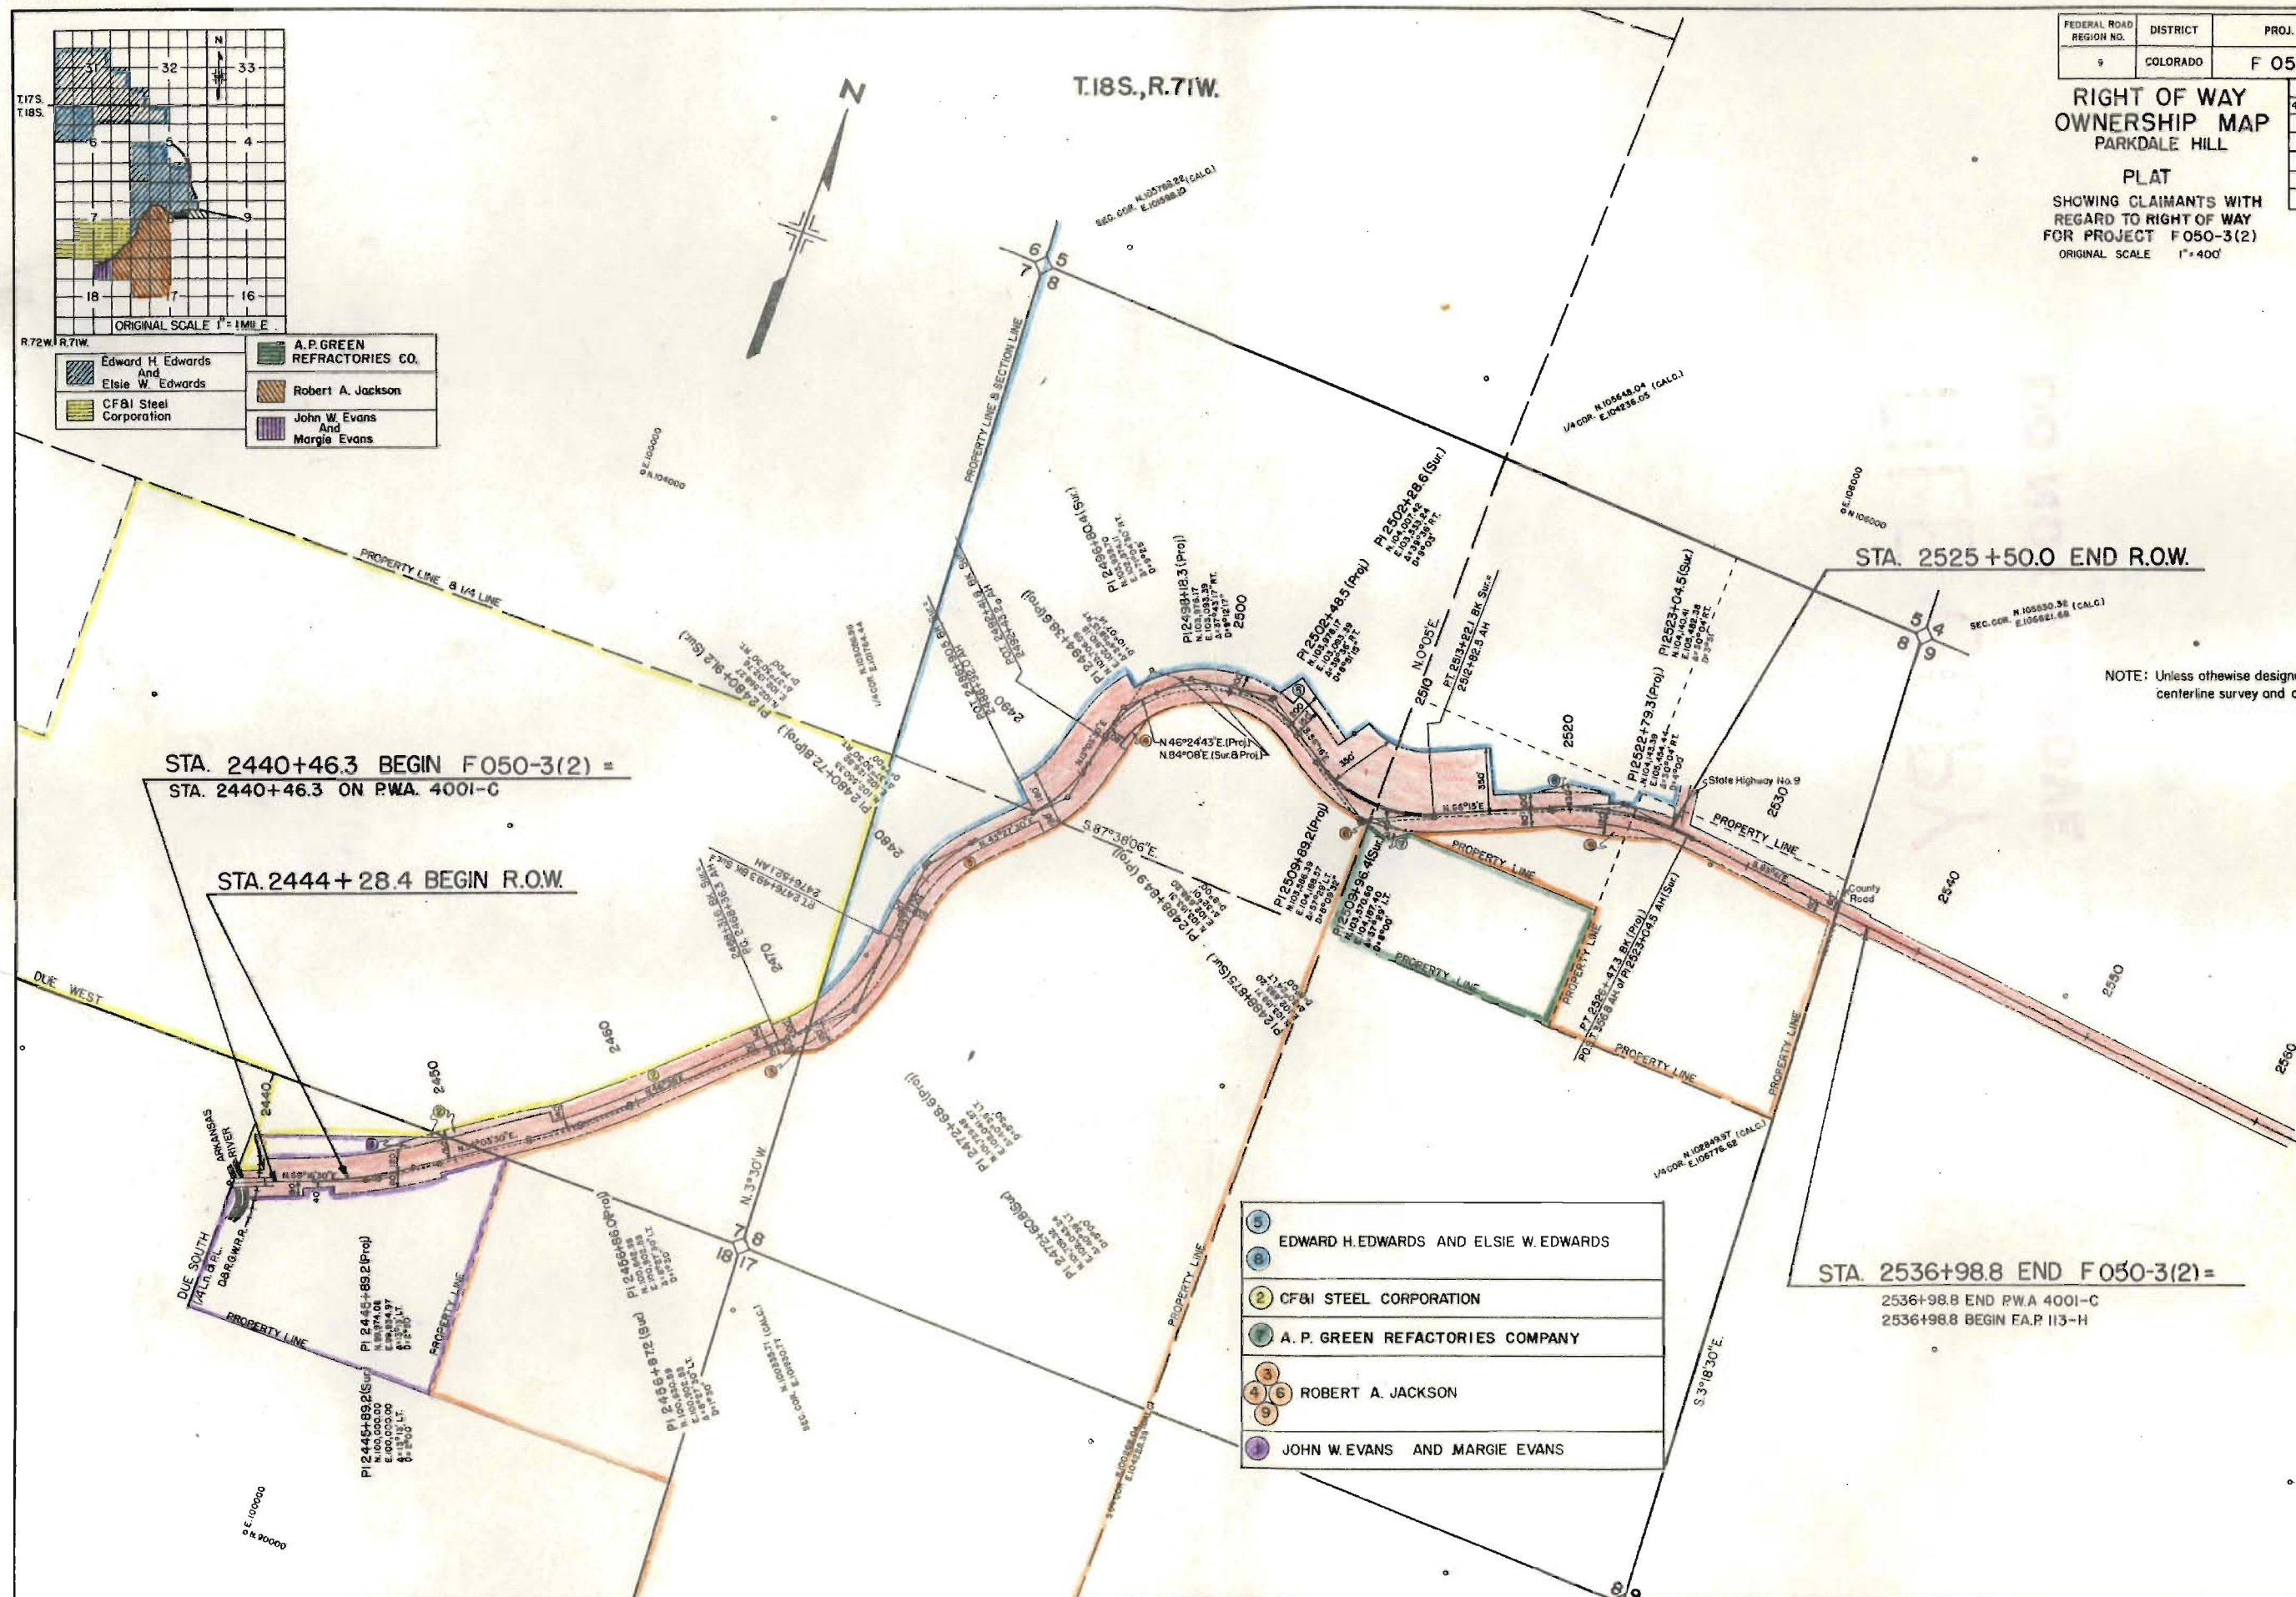

FEDERAL ROAD REGION NO.	DISTRICT	PROJ. NO.	SHEET NO.	TOTAL SHEETS
9	COLORADO	F 050-3(2)	7	7

RIGHT OF WAY
OWNERSHIP MAP
PARKDALE HILL

PLAT
SHOWING CLAIMANTS WITH
REGARD TO RIGHT OF WAY
FOR PROJECT F050-3(2)
ORIGINAL SCALE 1" = 400'

REVISIONS		
4-6-72	Name change Par. 7	K

NOTE: Unless otherwise designated bearings refer to centerline survey and centerline projected