

STATE DEPARTMENT OF HIGHWAYS

DIVISION OF HIGHWAYS—STATE OF COLORADO

FEDERAL ROAD DISTRICT NO.	DIVISION	PROJECT NO.	SHEET NO.
9	COLORADO	F128-1(1)	1

RIGHT OF WAY: I 25 - WEST
AT 120th AVE

CONVENTIONAL SIGNS

CENTER LINE	PLAN SHEET	TITLE SHEET
COUNTY LINE		
TOWNSHIP OR RANGE LINE	SECTION LINE	SECTION LINE
LAND LINES		
CITY LIMITS	PLAN SHEET	TITLE SHEET
RAILROAD		
BARBED WIRE FENCE		
WOVEN WIRE - COMBINATION FENCE		
TELE & TELEG LINE		
POWER LINE		
PRESENT ROAD (PLAN SHEETS)		
RIGHT OF WAY LINE		
ACCESS POINTS (FREEWAYS)		
C OF A LINE (CONTROL OF ACCESS)		
ACCESS DENIED BY DEED		
TOP OF CUTS		
TOE OF FILLS		
DETOUR		
PROPERTY OWNERSHIP LINE		

RIGHT OF WAY PLAN OF PROPOSED FEDERAL AID PROJECT NO. F128-1(1) STATE HIGHWAY NO. 25 ADAMS COUNTY

SCALES OF ORIGINAL DRAWINGS

ON PLAN, 1 IN. = 100 FT.
ON PROFILE, 1 IN. = 100 FT. HORIZONTAL
1 IN. = 10 FT. VERTICAL
GRADE LINE ON PROFILE IS SHOWN AS GRADE OF FINISHED ROAD
LENGTH OF PROJECT = 0.122 MILES (R.O.W.)

INDEX OF SHEETS



- SHEET NO. 1. TITLE PAGE
2. TABULATION OF PROPERTIES
3. PLAN & PROFILE SHEET
SHOWING R.O.W. REQUIRED

REVISIONS	

RIGHT OF WAY

INFORMATION OBTAINED FROM AVAILABLE COUNTY RECORDS

I 25 -
BROOMFIELD
INTERCHANGE

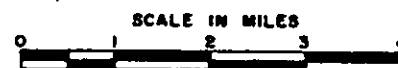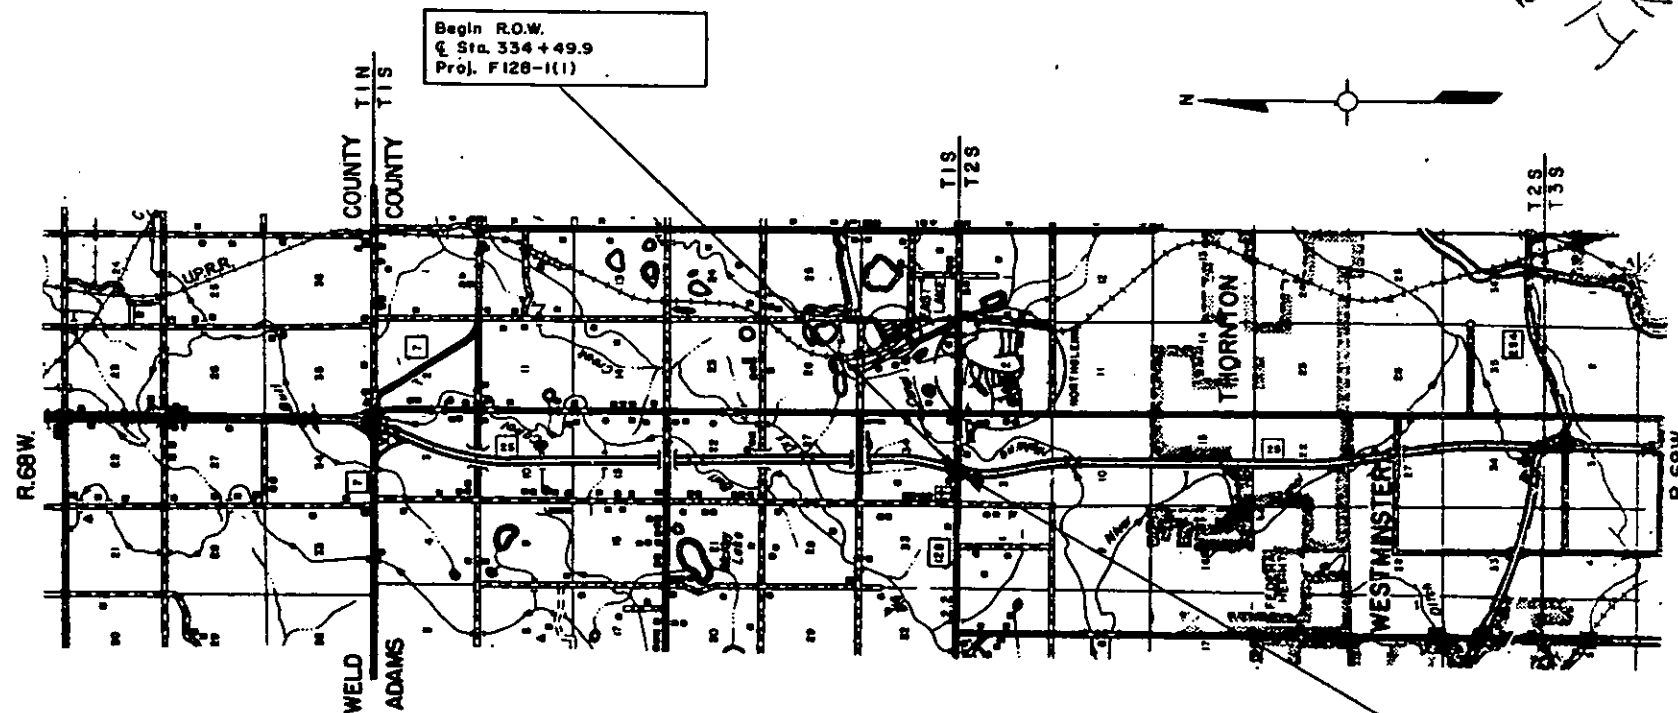

RIGHT OF WAY: I 25 - West

[illegible]

101-A ADAMS COUNTY
102-B WILLIAM W. BONA BELLE McELWAIN

FOR PAR. 102-B SEE DETAIL A BELOW

REVISIONS	

RIGHT OF WAY : I 25-WEST

Begin R.O.W. F 128-1(1)
Sta. 334+49.9

End R.O.W. F 128-1(1)
Sta. 340+94.4

P.T. 328+40.4

For Interchange Information
See I 25-3(23)223

SW 1/4 Sec. 34, T.18, R.68W

DETAIL A

NW 1/4 Sec. 3, T.2 S., R.68 W.

Acamo Way
BLOCK 6
HURON HEIGHTS
- FIRST FILING

120th AVE

CHEROKEE ST.

320

330

335

340

345

350

355