

FED. ROAD DIST. NO.	STATE	PROJ. NO.	SHEET NO.	TOTAL SHEETS
3	COLO.	F 148 (2)	1	

RIGHT OF WAY

CONVENTIONAL SIGNS

CENTER LINE
RIGHT-OF-WAY LINE
COUNTY LINE
TOWNSHIP OR RANGE LINE
SECTION LINE
QUARTER SECTION LINE
CITY LIMITS
RAILROAD
BARBED WIRE FENCE
WOVEN WIRE COMBINATION FENCE
TELEPH. & TELEG. LINE
POWER LINE

INDEX OF SHEETS

SHEET NO. 1 TITLE SHEET & SKETCH MAP
2 TABULATION OF PROPERTIES
3 ALIGNMENT, PLAN & PROFILE
SHOWING RIGHT OF WAY REQUIRED

COLORADO STATE HIGHWAY DEPARTMENT PLAN AND PROFILE OF PROPOSED FEDERAL AID PROJECT NO. F 148(2) STATE HIGHWAY NO. 3 WELD COUNTY


RIGHT OF WAY INFORMATION
OBTAINED FROM AVAILABLE
COUNTY RECORDS

SCALES OF ORIGINAL TRACINGS

ON PLAN, 1 IN. = 100 FT.
ON PROFILE 1 IN. = 100 FT. HORIZONTAL
1 IN. = 10 FT. VERTICAL

GRADE LINE ON PROFILE IS SHOWN AS GRADE OF FINISHED ROAD
F 148 (2) { GROSS LENGTH OF PROJECT 1585.8 FEET = 0.300 MILES
NET LENGTH OF PROJECT 1585.8 FEET = 0.300 MILES
F 226 (9) { GROSS LENGTH OF PROJECT 99,711.1 FEET = 18.884 MILES
NET LENGTH OF PROJECT 242.8 FEET = 0.045 MILES

RIGHT OF WAY

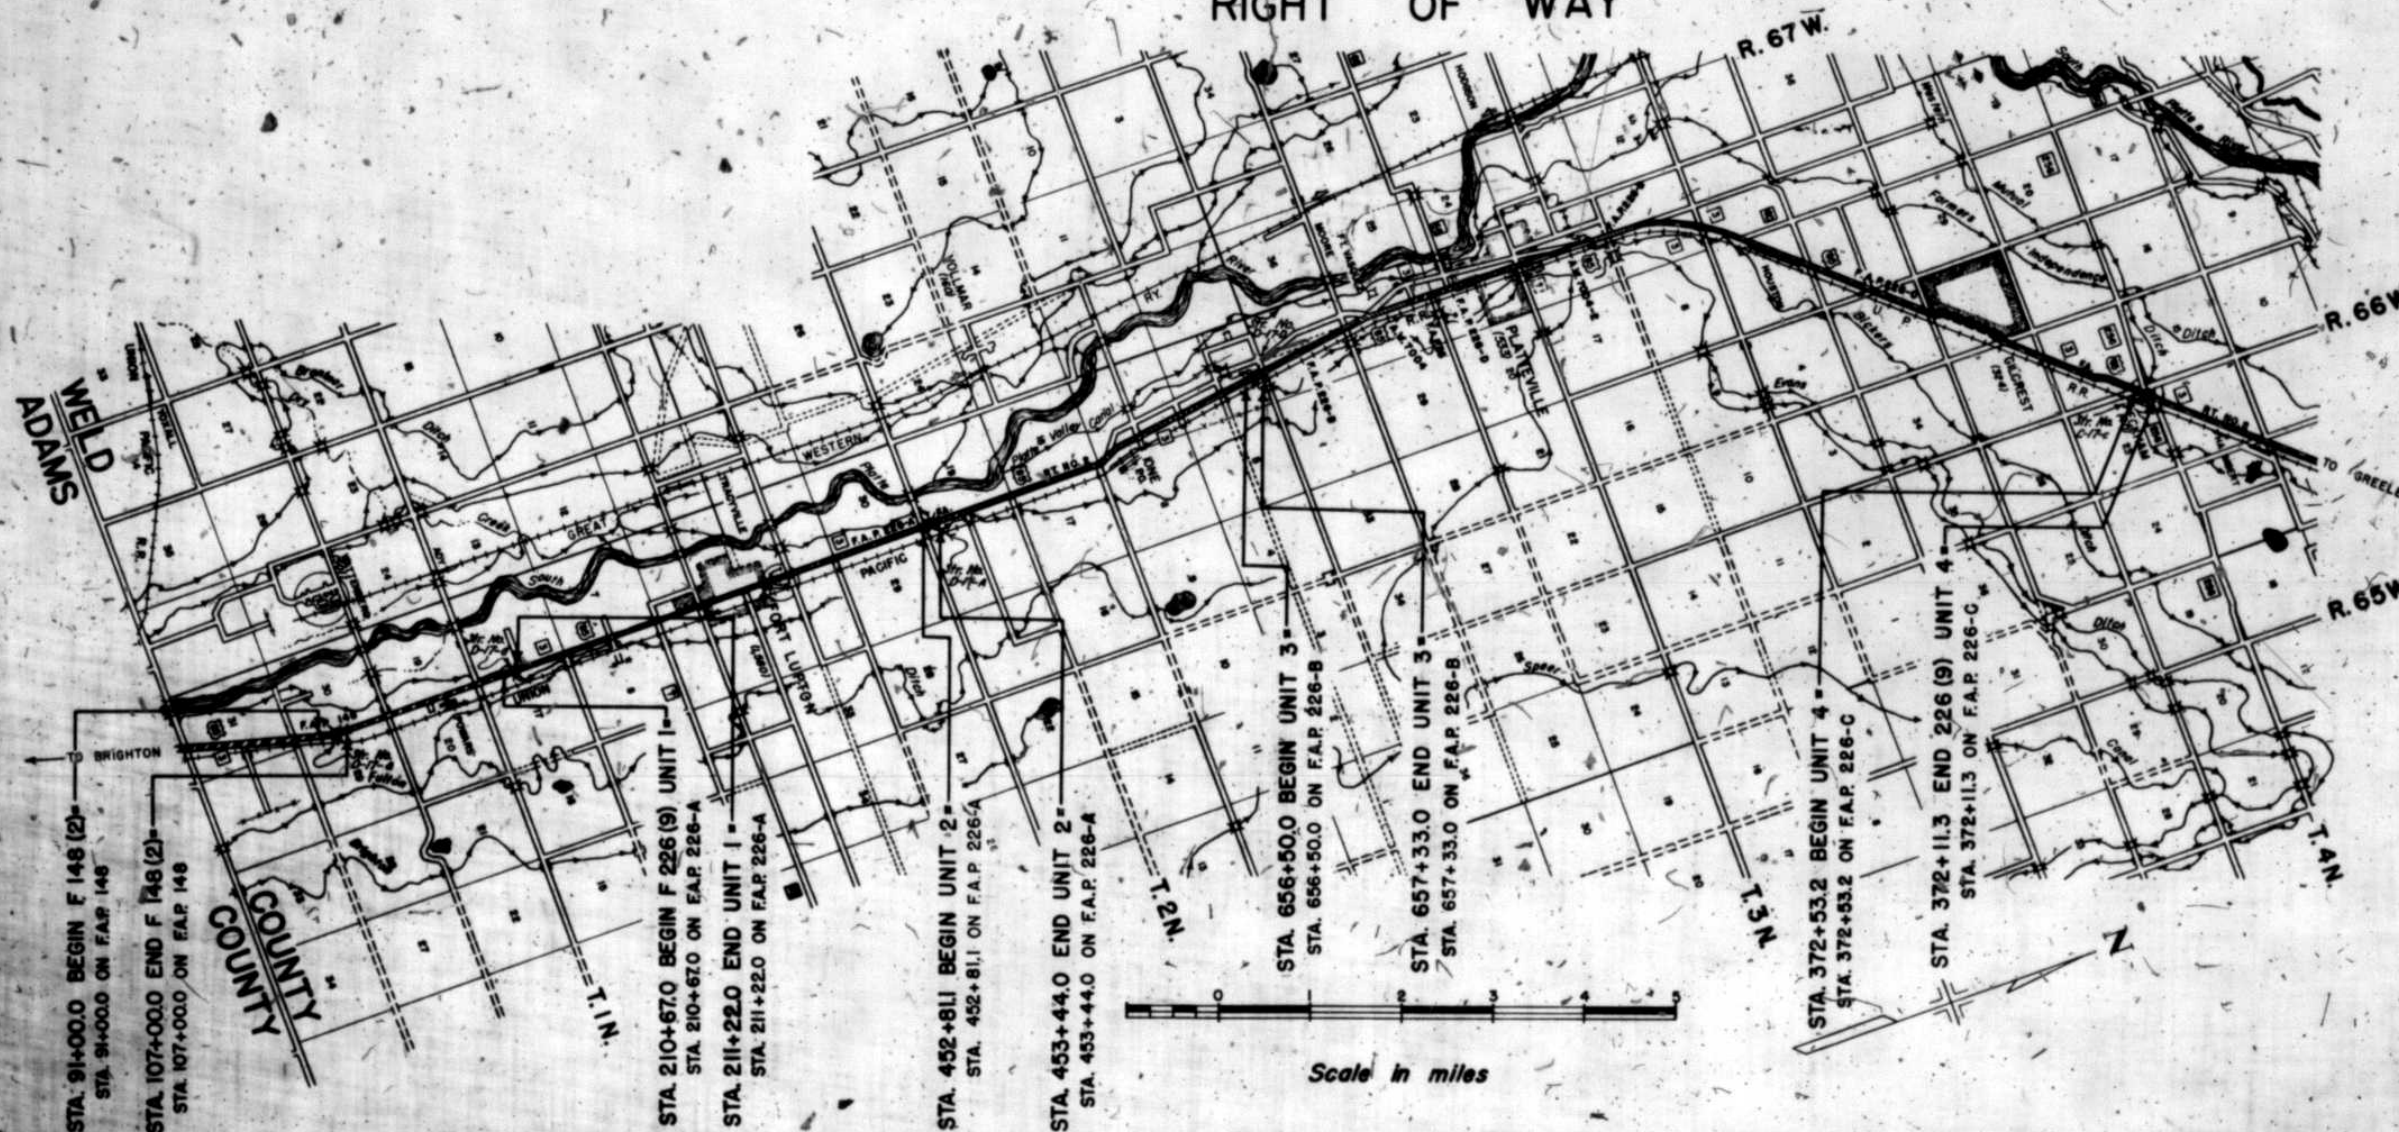

R.O.W. TABULATION OF PROPERTIES IN WELD COUNTY S.H.NO.3 COMB. PROJ. F 148(2)

FED. ROAD DIST. NO.	STATE	COMB. PROJ. NO.	REV.
2	COLO.	F 148 (2)	2

RIGHT OF WAY

REV. 9-14-66
REV. 11-14-66
REV. 11-21-66

NO.	OWNER	ADDRESS	LOCATION	AREA IN ACRES			ASSESSED VALUATIONS				REMARKS
				TOTAL LAND	PARCEL	TO BE ACQUIRED	TOTAL LAND	PER ACRE	PARCEL	IMP'S.	
1	Josephine Pease & Clarabel Gilmer	Brighton, Colo.	S.E.1/4, S.30, T.1N, R.66W.	27	0.093	0.093	1620		6	390	
2	Union Pacific R.R. Co.	Denver, Colo.	S.E.1/4, S.30, T.1N, R.66W.		1.325	0.170					
4	Joseph & Tread Bucci	Brighton, Colo.	S.E.1/4, S.30, T.1N, R.66W.	37	1.660	1.213	2300		90	1700	
5	Lucile Moore & Opal Miller %Andy Anderson 2895 So. Bannock St., Englewood, Colo.		N.E.1/4, S.30, T.1N, R.66W.	40	0.267	0.116	1960		4	850	
6	Fulton Ditch Co.	Brighton, Colo.	S.29 & S.30, T.1N, R.66W.								Right To Relocate Fulton Branch Ditch.
7	Vivian M. Klik	Brighton, Colo.	SW.1/4, S.29, T.1N, R.66W.		0.011	0.011					

PLAN	REVISION
1	AS SHOWN
2	AS SHOWN
FED. ROAD DIST. NO.	STATE	F. A. PROJ. NO.	SHEET NO.	TOTAL SHEETS
3	COLO.	F148 (2)	3	

RIGHT OF WAY

