


STATE DEPARTMENT OF HIGHWAYS

DIVISION OF HIGHWAYS—STATE OF COLORADO

FEDERAL ROAD DISTRICT NO.	DIVISION	PROJECT NO.	SHEET NO.
9	COLORADO	F 160-1(3)	1

RIGHT OF WAY
Mesa Verde Ent. - West

CONVENTIONAL SIGNS

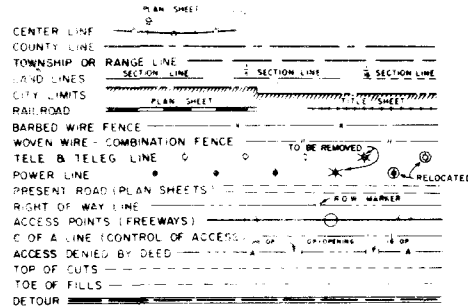

PLAN AND PROFILE OF PROPOSED FEDERAL AID PROJECT NO. F 160-1(3) STATE HIGHWAY NO. 160 MONTEZUMA COUNTY RIGHT OF WAY

SCALES OF ORIGINAL DRAWINGS
ON PLAN: 1 IN. = 100 FT.
ON PROFILE: 1 IN. = 100 FT. HORIZONTAL
1 IN. = 10 FT. VERTICAL
GRADE LINE ON PROFILE IS SHOWN AS GRADE OF FINISHED ROAD
LENGTH OF PROJECT IN ROW = 0.389 Miles

INDEX OF SHEETS

SHEET NO.	TITLE SHEET
1	TITLE SHEET
2	TABULATION OF PROPERTIES
3	ALIGNMENT PLAN
4	OWNERSHIP MAP

REVISIONS	
DATE	REVISION
8-12-70	Rev Title Sheet

—NOTE—

This project was calculated and checked by Field Forces.


STA. 414+46.3 Begin R.O.W.
F160-1(3).

147.1 AH. PI. 392+59.5 END R.O.W.
F160-1(3). = Begin R.O.W. F160-1(7)

MESA VERDE ENTRANCE

STA. 16+90 Begin R.O.W. F 160-1(4)
END R.O.W. F 160-1(7)

POS. 149+77.7 (Proj.) END R.O.W.
F 160-1(4)

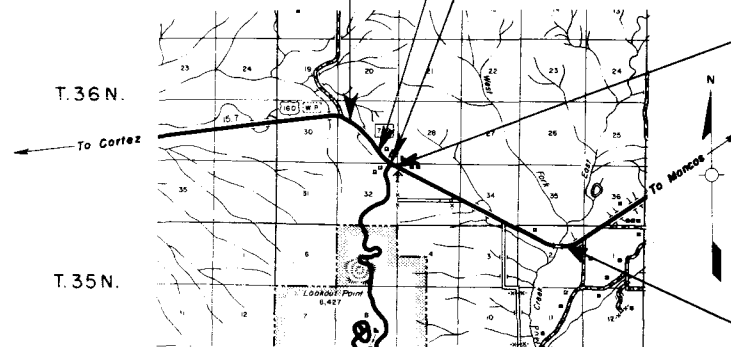

R.15W.

R.14W.

SCALE OF MILES
0 1/2 1 2 3

COUNTY S.H. No. 160 PROJ. F 160-1(3)

RIGHT OF WAY - Meso Verde Ent. - West


PARCEL NO.	OWNER	ADDRESS	LOCATION	AREA IN ACRES		PURCHASE DATA					REMARKS	NO.
				PARCEL	TO BE ACQUIRED	REMAINDER	LAND	IMPROV'M'TS	DAMAGE	MISC.		
			T.36N., R.14W., N.M.P.M.			Li. Ri.						
1	UNITED STATES OF AMERICA (B.L.M.)		SE 1/4 NW 1/4 Sec. 29	2.937	2.195	1.5± 35±						
2	DOUGLAS H. AND ARLENE HINDMARSH	CORTEZ, COLO.	SW 1/4 Sec. 29	6.498	5.201	67.5± 6±						
3	DELETED										See Parcel 1 of F 160-1 (7)	
			</									

FEDERAL ROAD DIVISION NO.	DISTRICT	PROJ. NO.	SHEET NO.	TOTAL SHEETS
9	COLORADO	F 160-1(3)	3	

RIGHT OF WAY
Mesa Verde Ent. - West

REVISIONS	
1-18-50	DELETE PAR. 5, CHANGE 1841
END R.O.W.	

$\Delta = 13^{\circ}10'1''$
 $\Delta = 0^{\circ}55'$
 $\Delta = 3^{\circ}30'$
 $\Delta = 131'$
 $L = 26.2'$
 $R = 16371'$
 $T = 364.2'$

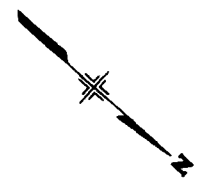

SW 1/4 SEC. 29
HINDMARSH

PT. OF BEG. PARCELS 1 & 2.
TIE: CENTER 1/4 COR. SEC. 29,
BEARS EAST-1160.0'

BEARING EQUATION:
S. 33°17'E. BK. =
S. 34°40'E. AH.

$95^{\circ}07'30''$
 $LS = 350.0'$
 $LT = 233.5'$
 $ST = 116.8'$

END R.O.W. F 160-1(3)
147.1' AH. P.I. 392+59.5

STA. 414+463 BEG. R.O.W.
F 160-1(3)

B.M. No. 1 Elev. 6862.90
Spikes in 10' Cedar Tree
125' Pt. of Sta. 384+60


B.M. No. 2 Elev. 6881.07
Spikes in 10' Cedar Tree
130' Pt. of Sta. 391+00

B.M. No. 3 Elev. 6787.85
Spikes in Pines Plot
75' Pt. of Sta. 401+70

- ③ DELETED
- ① ~~①~~ UNITED STATES OF AMERICA (B.L.M.)
- ② DOUGLAS H. & ARLENE HINDMARSH

W 1/2 SE 1/4 SEC. 29


EAST STA. 408+00

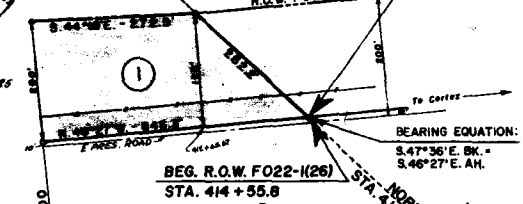

SE 1/4 NW 1/4 SEC. 29
UNITED STATES OF AMERICA (B.L.M.)

REG. ROAD REG. NO.	DIVISION	PROJ. NO.	SHEET NO.	TOTAL SHEETS
9	COLO.	F160-1(3) WEST	4	

SHOWING CLAIMANTS WITH REGARD
TO RIGHT OF WAY FOR PROJECT NO
F160-1(3) WEST

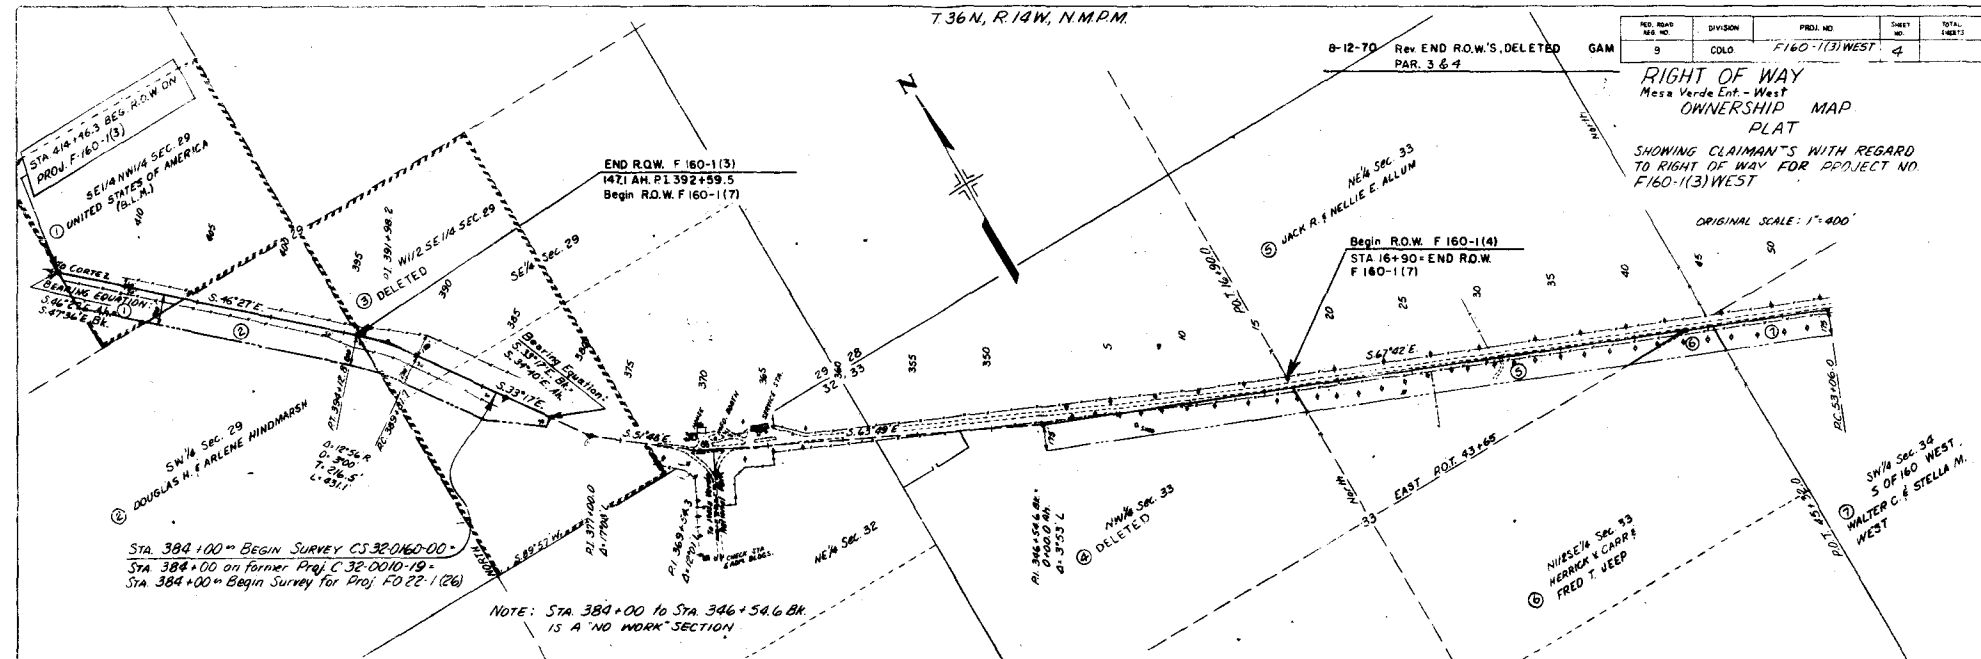[illegible]