

[illegible]

PLAN SHEET

CENTER LINE

COUNTY LINE

TOWNSHIP 34

LEAD LINES

CITY LIMITS

RAILROAD

BARBED WIRE FENCE

WOVEN WIRE COMBINATION FENCE

TELE & TELEPHONE LINE

POWER LINE

PRESENT ROAD

RIGHT OF WAY LINE

ACCESS POINTS (FREEWAYS)

C/O OF A LINE (CONTROL OF ACCESS)

ACCESS DENIED BY DEED

TOP OF CUTS

TOP OF FILLS

DETOUR

RANGE 1 LINE

SECTION LINE

1/4 SECTION LINE

3/4 SECTION LINE

TO BE REMOVED

RELOCATED

ROW MARKER

PLAN SHEET


RIGHT OF WAY

PLAN SHEETS	1" = 100'
DETAIL SHEETS	1" =
OWNERSHIP MAPS	1" = 400'

R.O.W. LENGTH OF PROJECT = 1.077 Miles

TABULATION OF SHEETS


No. 1 - TITLE SHEET
No. 2 - TABULATION OF PROPERTIES
No. 3-6- ALIGNMENT

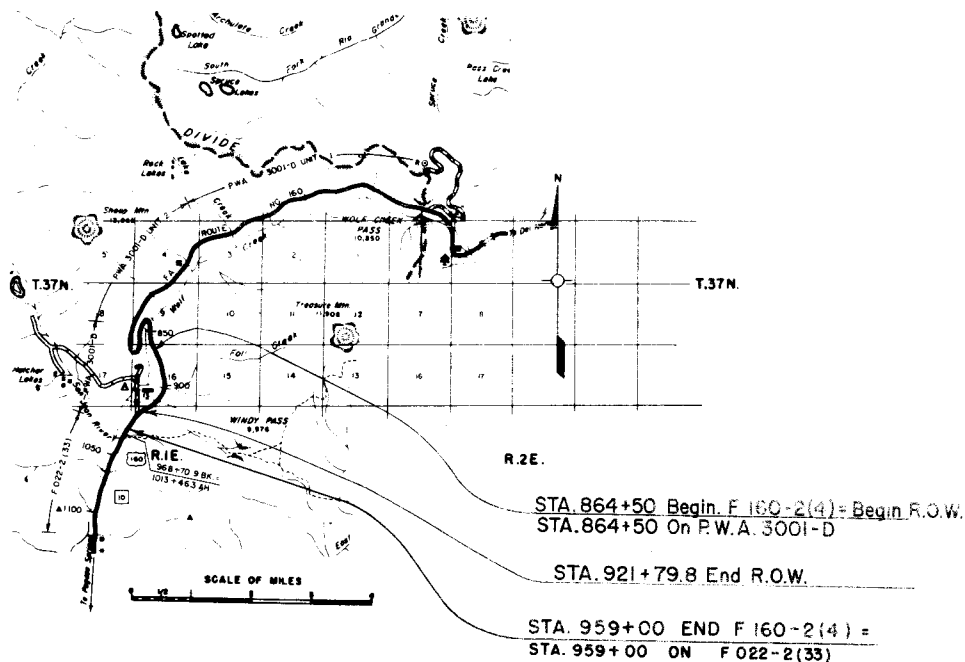

"V" FILE

REVISIONS	

NE 1/4, SEC. 16
T 37 N, R 1 E, N.M.P.M.

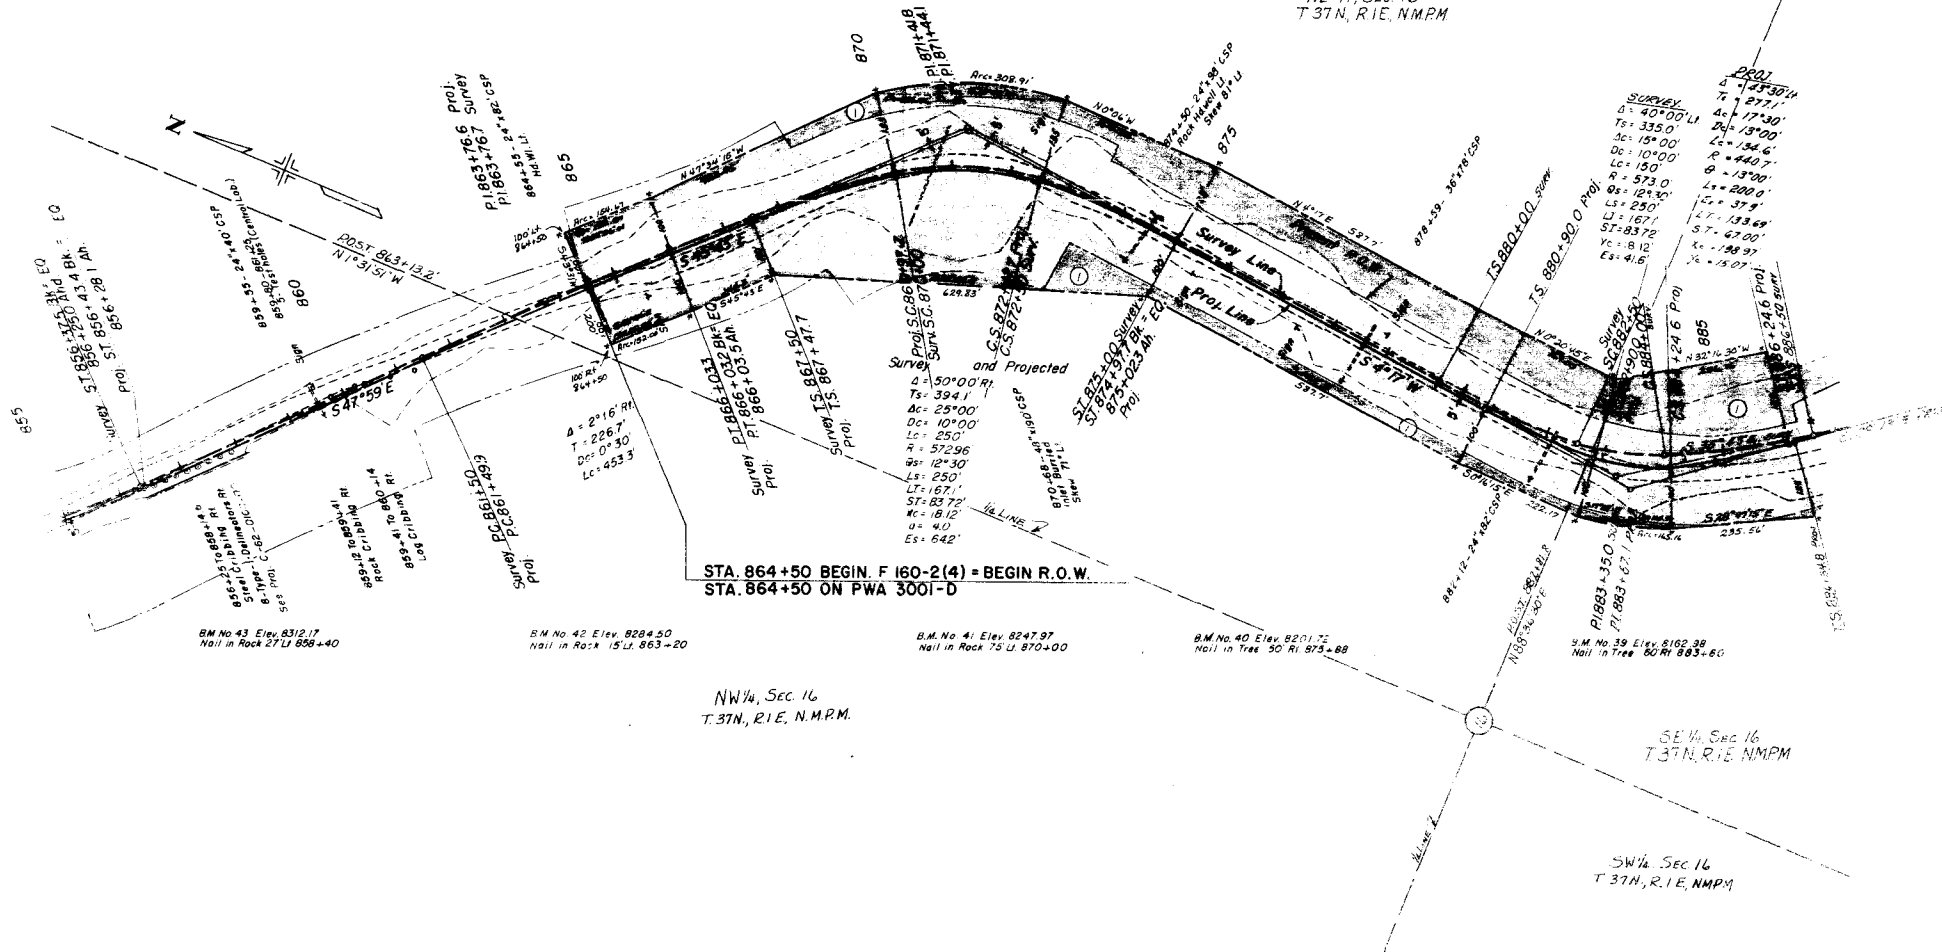


STATE OF COLORADO
DEPARTMENT OF TRANSPORTATION
DIVISION OF HIGHWAYS

PROJECT NO.	DISTRICT	PROJ. NO.	SHEET NO.	TOTAL SHEETS
160-2(4)	COLORADO	F 160-2(4)	4	

REVISIONS	

① SAN JUAN NATIONAL FOREST

SE 1/4, Sec. 16
T. 37N, R. 1E, N.M.P.M.

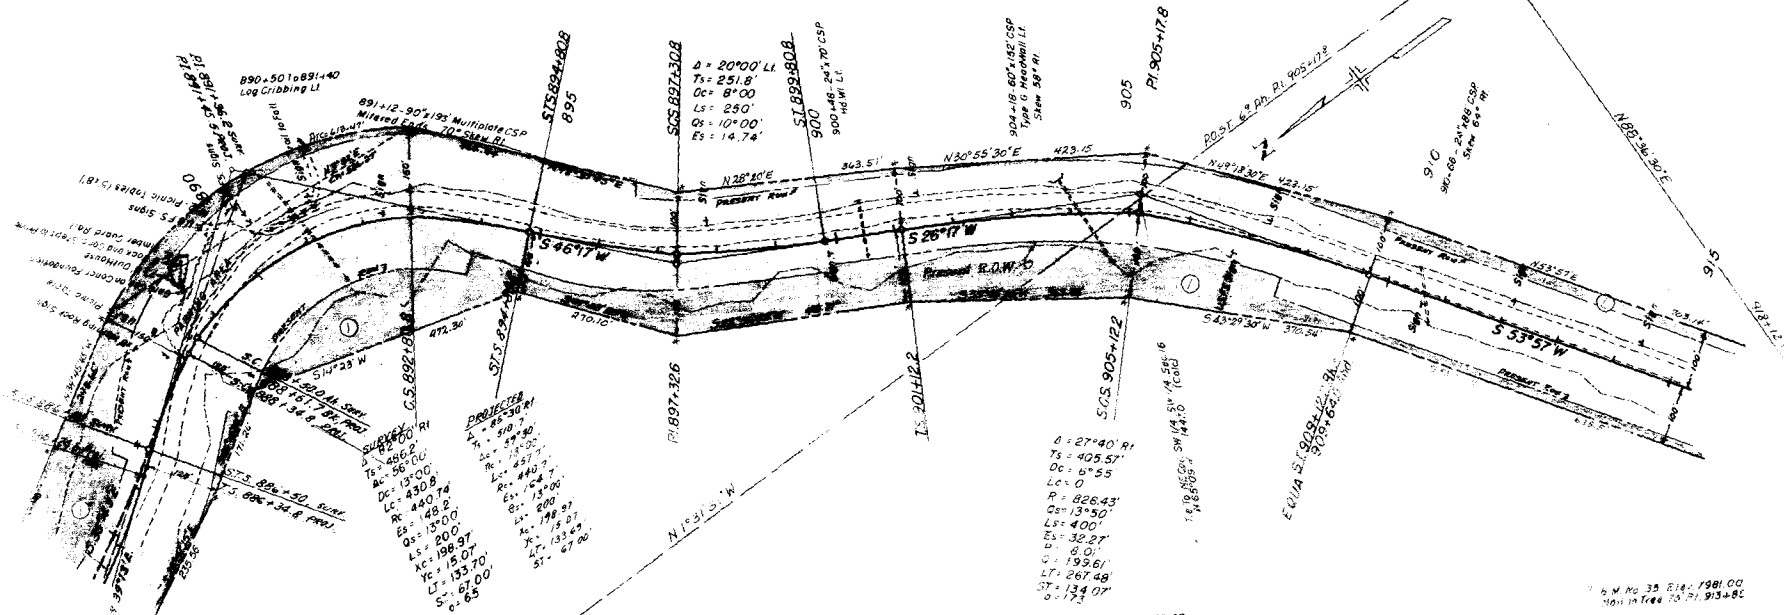

B.M. No. 39 Elev. 8129.34
Nail in Tree 80 ft. 889+25

B.M. No. 37 Elev. 8084.44
Nail in Tree 80 ft. 896+76


B.M. No. 36 Elev. 8032.08
Nail in Tree 50 ft. 903+75

B.M. No. 35 Elev. 7981.00
Nail in Tree 75 ft. 913+85

SW 1/4 Sec. 16
T. 37N, R. 1E, N.M.P.M.

REVISIONS	


NE 1/4 NW 1/4, SEC. 21
T. 37N., R. 1E., N.M.P.M.

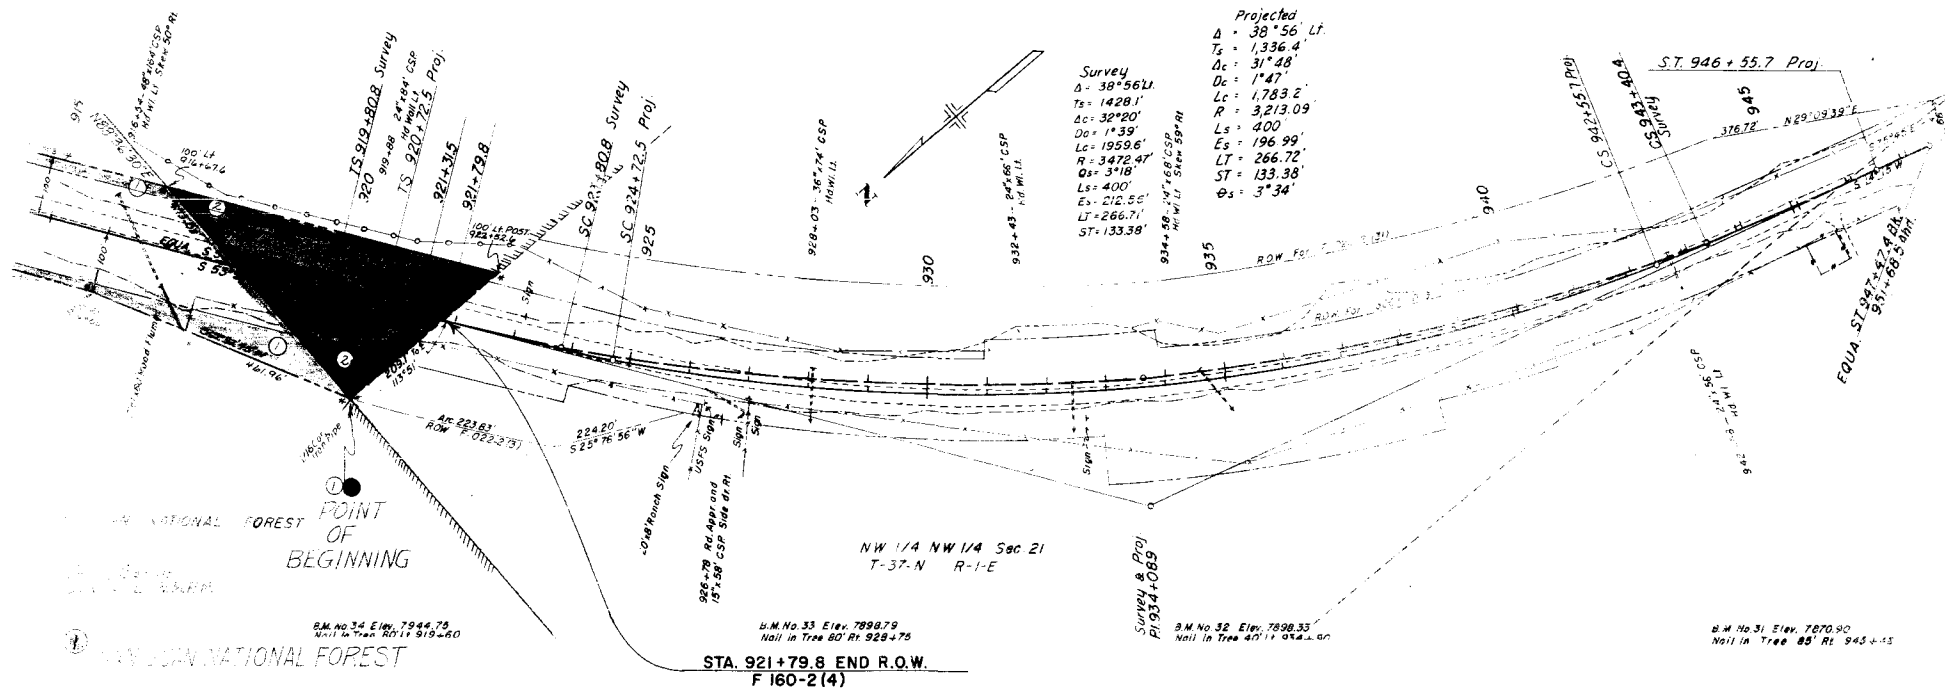

FEDERAL ROAD DISTRICT	PROJ. NO.	SHEET NO.	TOTAL SHEETS
9	COLORADO	F 160-2(4)	6

RIGHT OF WAY
WEST SIDE OF WOLF CREEK PASS

REVISIONS		

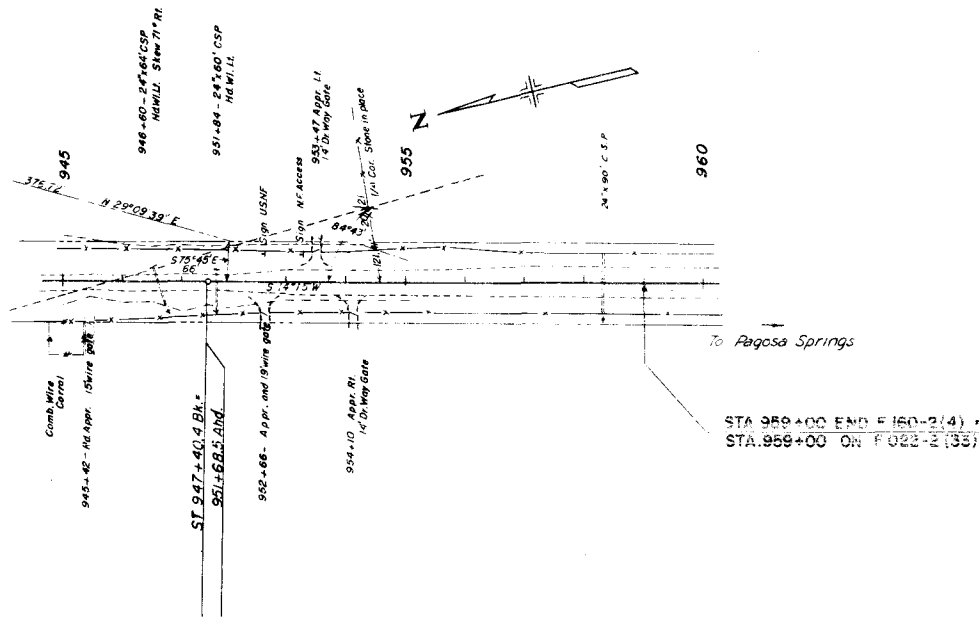



FEDERAL ROAD REGION NO.	DISTRICT	PROJ. NO.	SHEET NO.	TOTAL SHEETS
9	COLORADO	F 160-2(4)	7	

RIGHT OF WAY
WEST SIDE OF WOLF CREEK PASS
DATE

SCALE: 1" = 400'

REVISIONS	

PRELIMINARY OWNERSHIP MAP
FOR THAT PART OF
T. 37 N., R. 1 E., N.M.P.M.
MINERAL COUNTY
FOR PROJECT F 160-2 (4)

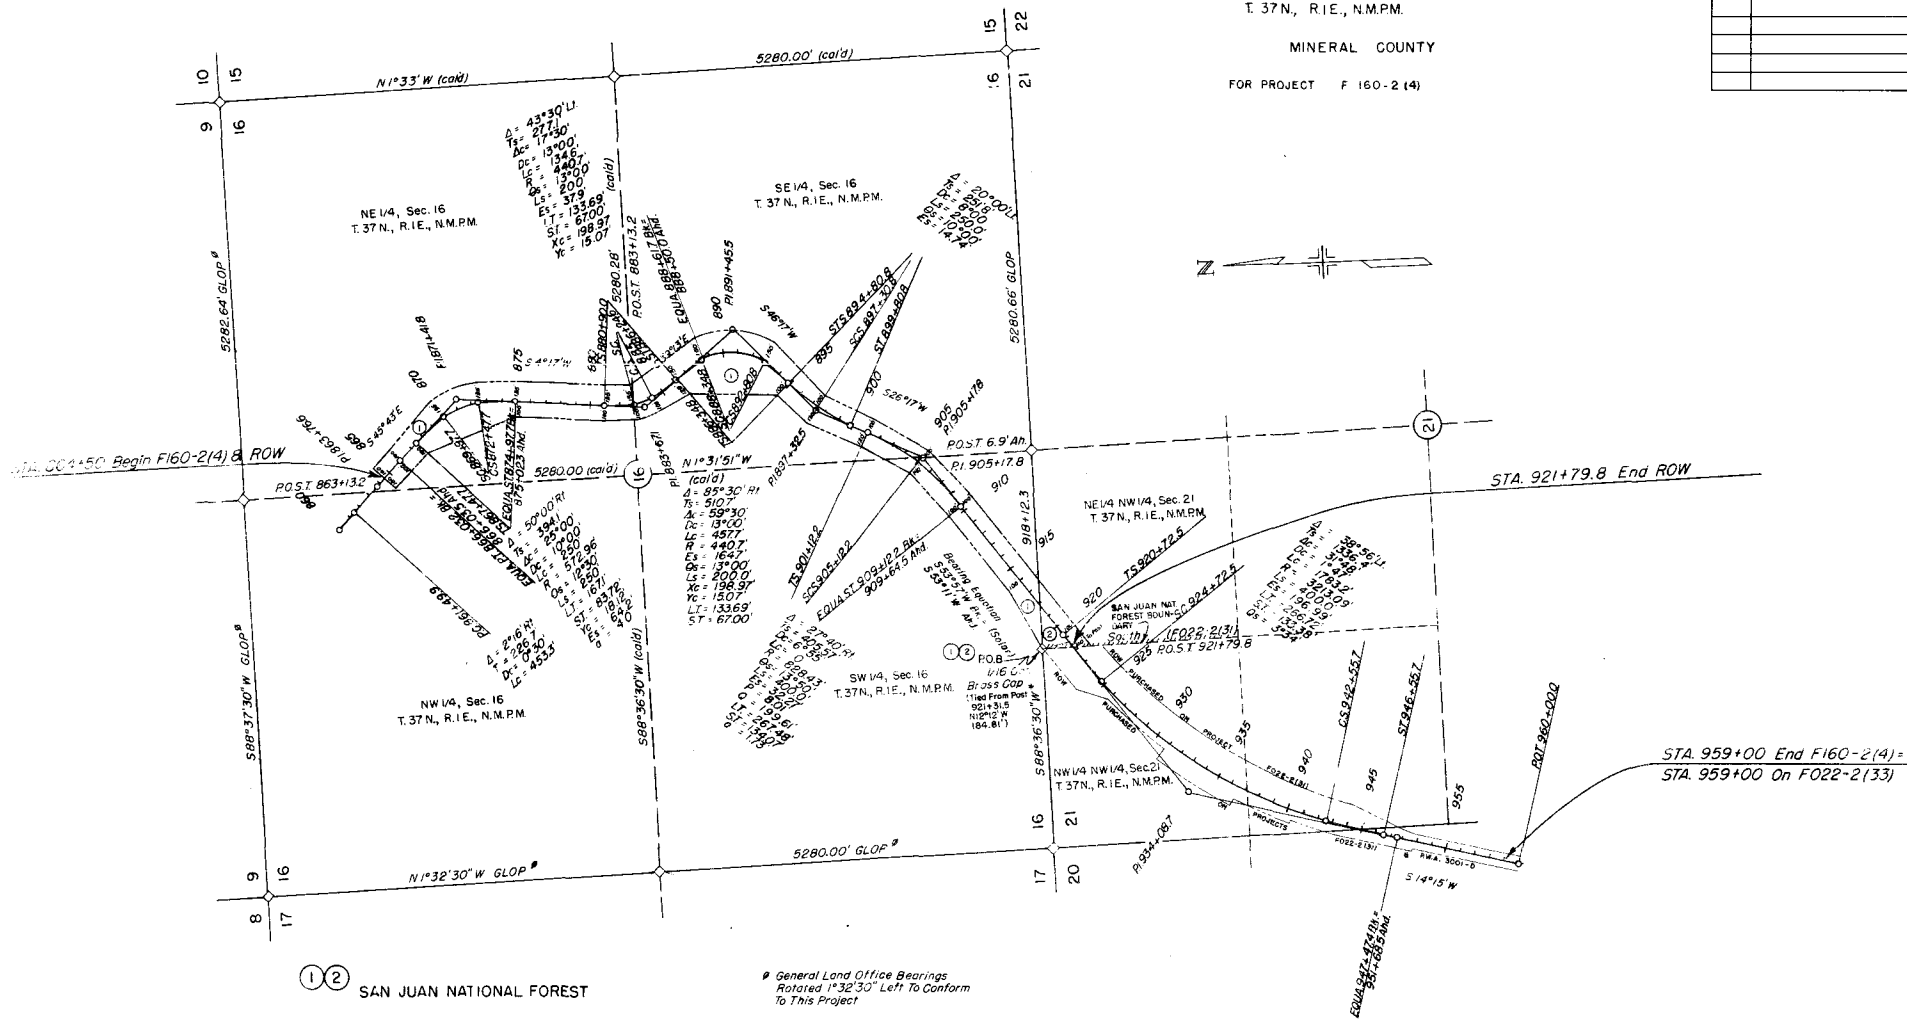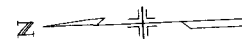

① ② SAN JUAN NATIONAL FOREST

General Land Office Bearings
Rotated 1° 32' 30" Left To Conform
To This Project

* Bearing From Davis Engr. Service Survey
Dated Sept. 6, 1969