

MICROFILMED

FED. ROAD DIST. NO.	STATE	COMB. PROJ. NO.
3	COLO.	F 252(2) & F 283(6)

COLORADO STATE HIGHWAY DEPARTMENT


PLAN AND PROFILE OF PROPOSED COMB. FEDERAL AID PROJECT NO. F 252(2) & F 283(6) STATE HIGHWAY NO. 1 LARIMER & BOULDER COUNTIES

INDEX OF SHEETS
COMBINED PROJECT

CONVENTIONAL SIGNS	
CENTER LINE	_____
RIGHT-OF-WAY LINE	_____
COUNTY LINE	_____
TOWNSHIP OR RANGE LINE	_____
SECTION LINE	_____
QUARTER SECTION LINE	_____
RAILROAD	_____
BARBED WIRE FENCE	_____
TELEPHONE & TELEGRAPH LINE	_____
POWER LINE	_____

F 252(2)
F 283(6)


SHEET	NO.	
1	1	TITLE SHEET & SKETCH MAP
2	2	TYPICAL SECTION, STRUCTURE NOTES, & TABULATION OF LENGTH & DESIGN DATA
3	3	SUMMARY OF APPROXIMATE QUANTITIES
4	4-6	TABULATION OF CONSTRUCTION REQUIREMENTS
7-8		DETAILS OF CONCRETE CULVERT STA. 806*
9-10		DETAILS OF CONCRETE SLAB BRIDGE STA. 865*
11-12		DETAILS OF CONCRETE CULVERT STA. 868*
13-14		DETAILS OF CONCRETE PILE TRESTLE STA. 1116* & STA. 1176*
15		DETAILS OF STRUTTED BOX CULVERT STA. 1238*
16		DETAILS OF STRUTTED BOX CULVERT STA. 1265*
17-18		DETAILS OF STRUTTED BOX CULVERT STA. 1279*
19-20		DETAILS OF CONCRETE SLAB BRIDGE STA. 1332*
21	21	STANDARD LETTERS & FIGURES FOR YEAR 8
		STRUCTURE NUMBERS M-10-B
22	22	STANDARD TIMBER GUARD POSTS M-10-B
23	23	TYPICAL SIDE APPROACH ROADS, FLARING, CUT-SLOPE TREATMENT, & WIDENING AT BRIDGES M-2-C (Spec. Rev.)
24	24	STANDARD ROADWAY CONSTRUCTION TRAFFIC SIGNS-ALIGNMENT PLAN & PROFILE M-2-D
25-26		ALIGNMENT PLAN & PROFILE
27-29		CROSS SECTIONS
30-32		
33	33	SUMMARY OF EARTHWORK QUANTITIES

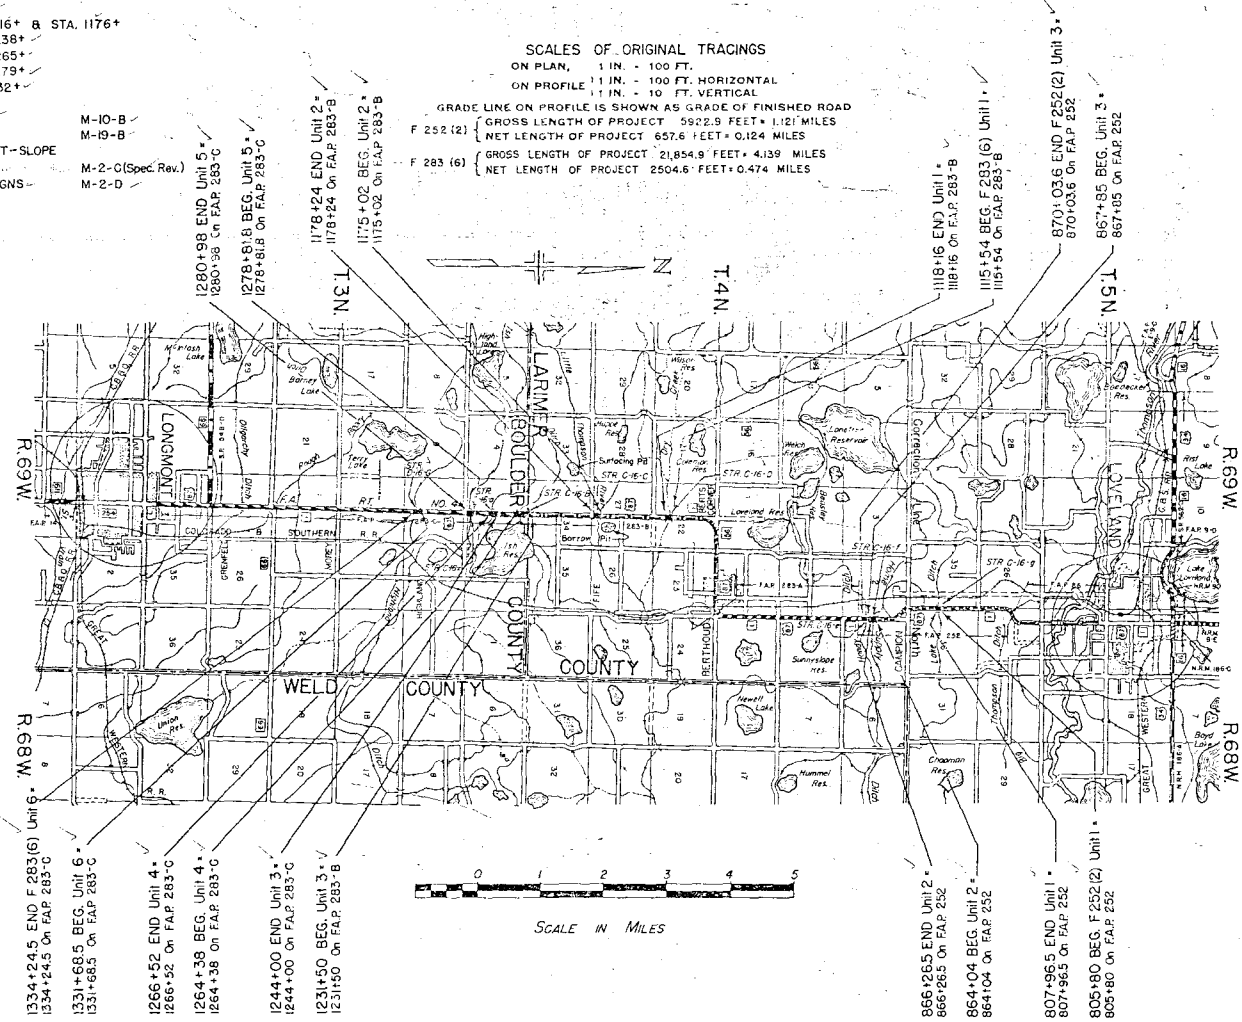

SCALES OF ORIGINAL TRACINGS
ON PLAN, 1 IN. = 100 FT.
ON PROFILE 1 IN. = 100 FT. HORIZONTAL
1 IN. = 10 FT. VERTICAL
GRADE LINE ON PROFILE IS SHOWN AS GRADE OF FINISHED ROAD
F 252(2) { GROSS LENGTH OF PROJECT 59,225 FEET = 1.127 MILES
NET LENGTH OF PROJECT 657.6 FEET = 0.124 MILES
F 283(6) { GROSS LENGTH OF PROJECT 21,854.9 FEET = 4.139 MILES
NET LENGTH OF PROJECT 2504.6 FEET = 0.474 MILES

NOTE
IT IS RECOMMENDED THAT BIDDERS
GO OVER THE PLAN DETAILS WITH ONE
FIELD REPRESENTATIVE OF THIS DEPT.
W. A. WHITNEY, DIVISION ENGINEER,
GLEN SOPER, RESIDENT ENGINEER,

RECOMMENDED FOR APPROVAL
<i>John P. Be...</i>
ASSISTANT ENGINEER
8-1
APPROVED
<i>Mark C. W...</i>
STATE HIGHWAY ENGINEER
RECOMMENDED FOR APPROVAL
DISTRICT ENGINEER
PUBLIC WORKS ADMINISTRATION
FEDERAL WORKS AGENCY
APPROVED
DIVISION ENGINEER
PUBLIC WORKS ADMINISTRATION
FEDERAL WORKS AGENCY

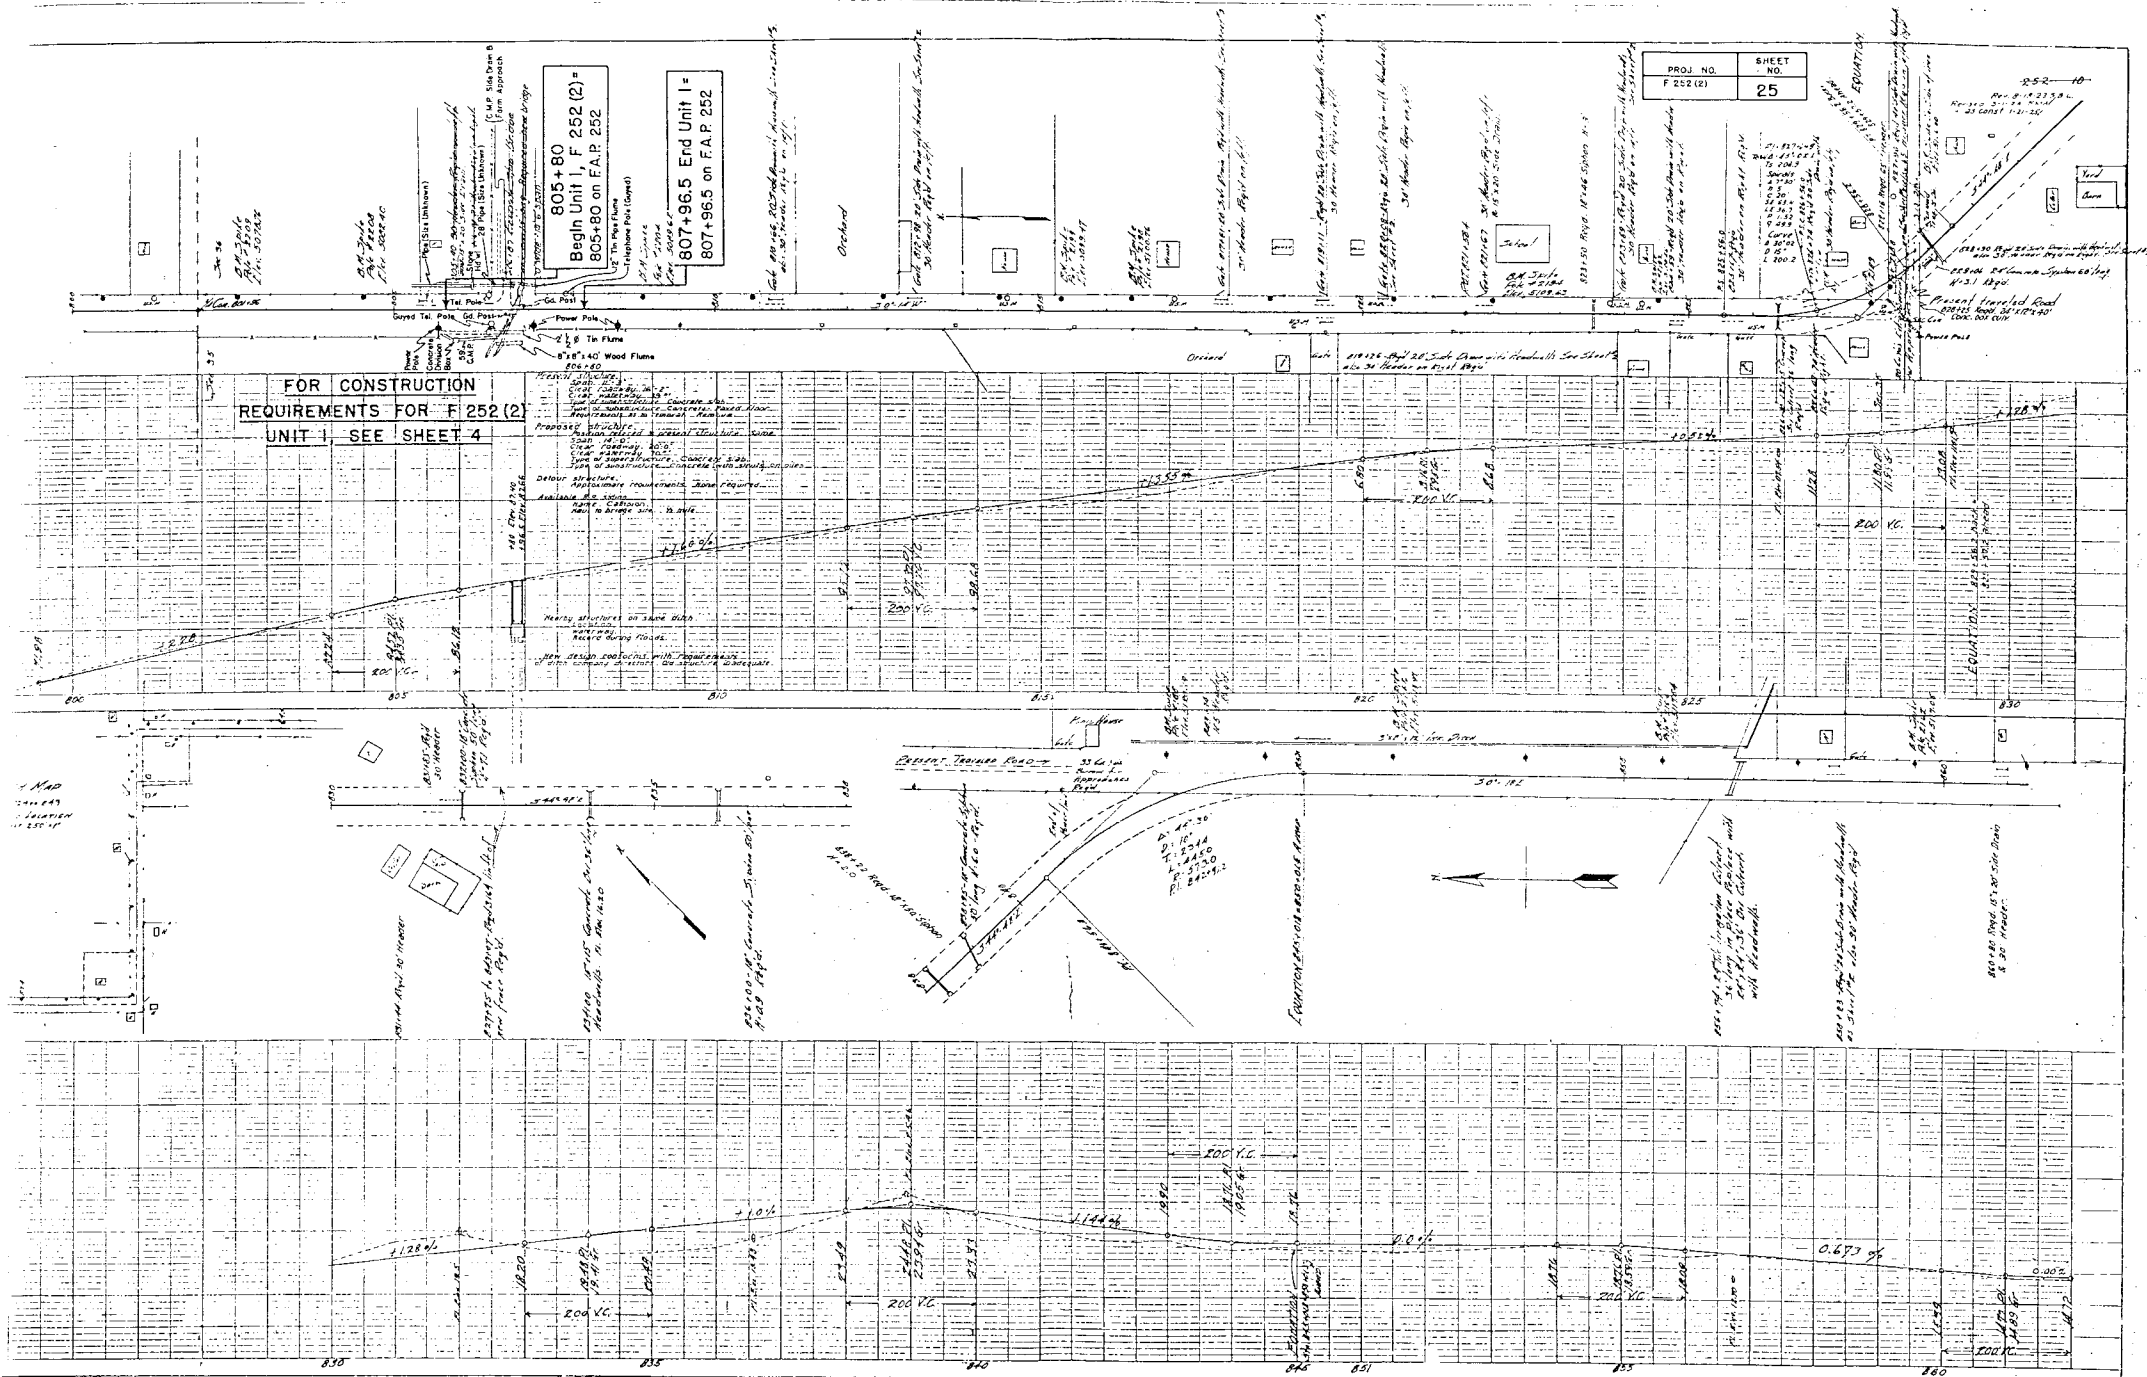

INSTRUCTION
MENTS FOR
UNIT 2,
FEET 4

864+04 Begin Unit 2
864+04 on F.A.P. 252

866+26.5 End Unit 2
866+26.5 on F.A.P. 252

867+85 Begin Unit 3
867+85 on F.A.P. 252

870+03.6 End Unit 3 F 252 (2)
870+03.6 on F.A.P. 252

FOR CONSTRUCTION REQUIREMENTS FOR
F 252 (2) UNIT 3, SEE SHEET 4

PROJ. NO.	SHEET NO.
F 252 (2)	26

Rep. 10-10-10
Rel. 25-10-10

N

A

N

A

N

A

N

A

N

A

N

A

N

A

N

A

N

A

N

A

N

A

N

A

**FOR CONSTRUCTION REQUIREMENTS
FOR F 283 (6) UNIT 1,
SEE SHEET 4**

**PLAN & PROFILE STRUCTURE NOTES
FOR BRIDGE, STA. 1116+ ON SHEET 2**

**FOR CONSTRUCTION REQUIREMENTS FOR
F 283 (6) UNIT 2, SEE SHEET 5**

**PLAN & PROFILE STRUCTURE NOTES
FOR BRIDGE, STA. 1176+ ON SHEET 2**

