

FILE


COLORADO
STATE HIGHWAY DEPARTMENT
PLAN AND PROFILE OF PROPOSED
FEDERAL AID PROJECT NO. F 44 (8)
STATE HIGHWAY NO. 14
LARIMER COUNTY

- ## CONVENTIONAL SIGNS

CENTER LINE OF SURVEY ————— | ————— | —————
RIGHT OF WAY LINES ————— | ————— | —————
COUNTY LINE ————— | ————— | —————
TOWNSHIP LINES ————— | ————— | —————
SECTION LINES ————— | ————— | —————
QUARTER SECTION LINES ————— | ————— | —————
CITY LIMITS ————— | ————— | —————
RAILROAD ————— | ————— | —————
BARBED WIRE FENCE ————— x ————— x —————
WOVEN WIRE FENCE ————— // ————— // —————
TELEPH. & TELEG. LINE ————— o ————— o —————
POWER LINE ————— ♦ ————— ♦ —————
WATER MAIN ————— | ————— | —————

SCALES OF ORIGINAL TRACINGS
 ON PLAN, 1 IN. = 100 FT.
 ON PROFILE 1 IN. = 100 FT. HORIZONTAL
 1 IN. = 10 FT. VERTICAL
 GRADE LINE ON PROFILE IS SHOWN AS GRADE OF FINISHED ROAD
 GROSS LENGTH OF PROJECT } 5064.5 FEET = 0.959 MI.
 NET LENGTH OF PROJECT

RIGHT OF WAY { INFORMATION OBTAINED FROM
AVAILABLE COUNTY RECORDS

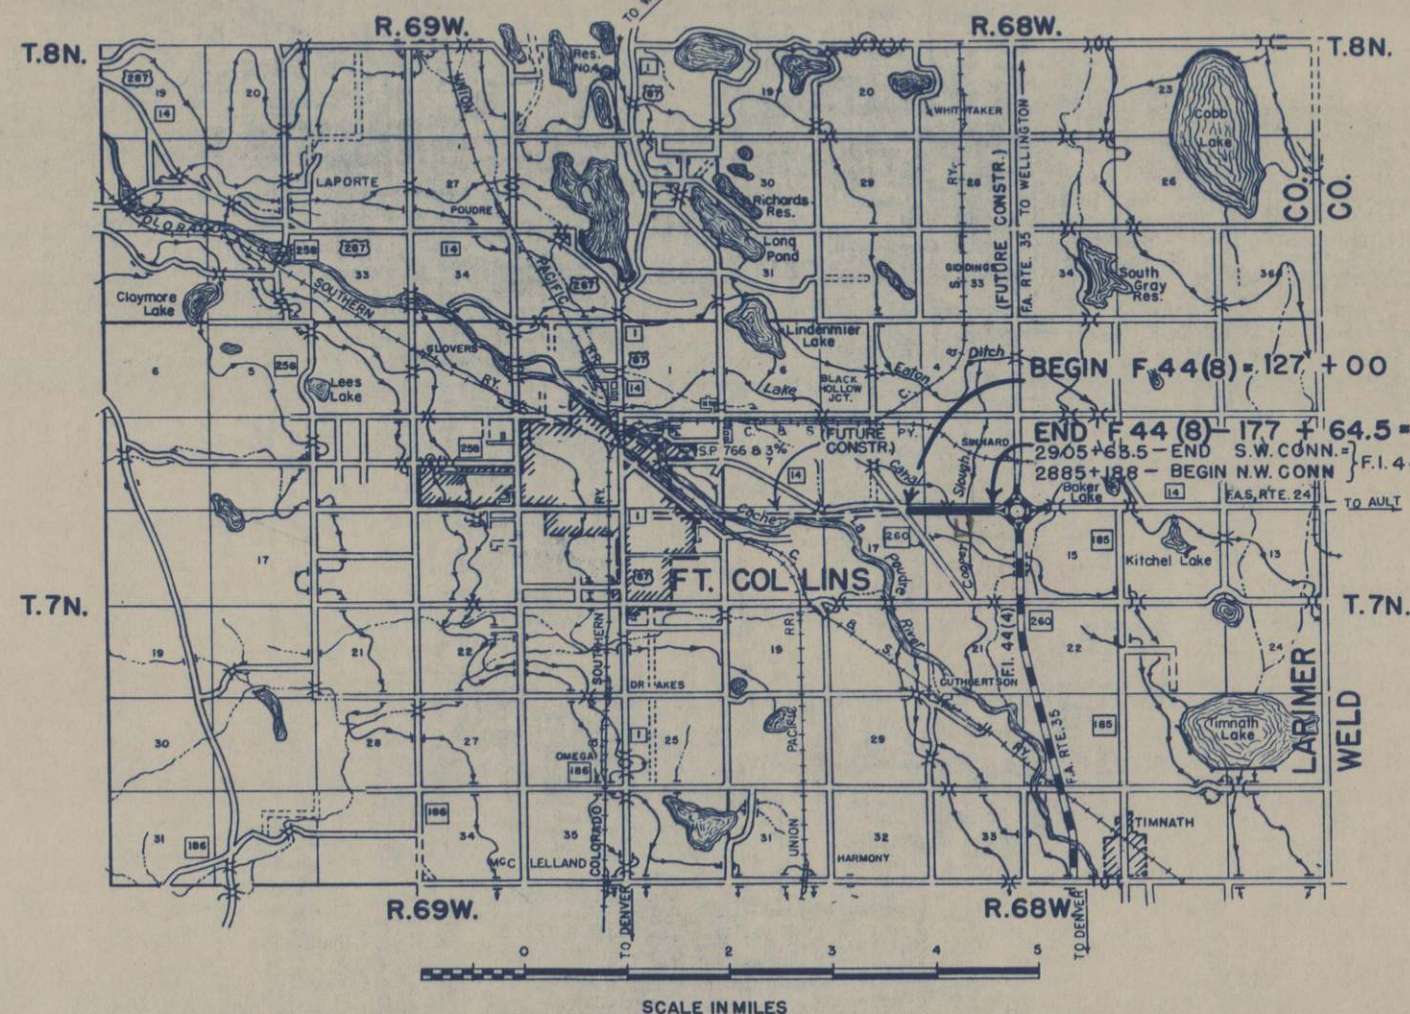

CONSTR. ENGR'S. COPY

S.E. 1/4 SEC. 8
T. 7N. R. 68W.

W. 1/2, S.W. 1/4 SEC. 9
T. 7N. R. 68W.

E. 1/2, S.W. 1/4 SEC. 9
T. 7N. R. 68W.

Rev. 10-10-47 - HOW - Parcel 24

FED. ROAD DIST. NO.	STATE	FED. AID PROJ. NO.	SHEET NO.	TOTAL SHEETS
3	COLO.	F 44 (6)	4	5

RIGHT OF WAY

NE 1/4 SEC. 17
T. 7N. R. 68W.

N.W. 1/4 SEC. 16
T. 7N. R. 68W.

SECTION LINE

R. G. & Mary Spitzer
Albuquerque,
New Mexico

Materials
Pit
Temporary Easement

#11 40% - A7
L.L. = 38.6
P.I. = 17.6
% = 4.200 - 81.0

#12 40% - A7
L.L. = 57.7
P.I. = 28.9
% = 4.200 - 85.2

