


Parcel No.	Owner	Address	Location	Area (sq. ft.)		Remarks
				Parcel	to be acquired	
PE-1	Mesa County School District 51	2115 Grand Ave. Grand Jct., Co.	S 1/2 SE 1/4, Sec. 2	500	500	for signal pole
PE-2	Karen Jane Covey & Sandra Kay Suhr	124 Western Hills Star Route 2 Rock Springs, Wy. 89201	NW 1/4 NW 1/4 NW 1/4, Sec. 12	2300.0	2300.0	for culvert const. & maint.
TE-2	same as above			10000	10000	for ditch excavation

STATE DEPARTMENT OF HIGHWAYS
DIVISION OF HIGHWAYS-STATE OF COLORADO
RIGHT OF WAY PLAN OF PROPOSED
FEDERAL AID PROJECT NO. HES 0003(23)
STATE HIGHWAY NO. 6
MESA COUNTY

FEDERAL ROAD REGION NO.	DIVISION	PROJ. NO.	SHEET NO.	TOTAL SHEETS
VIII	COLORADO	HES 0003(23)	1	1



RIGHT OF WAY
F Rd. in Clifton

REVISIONS

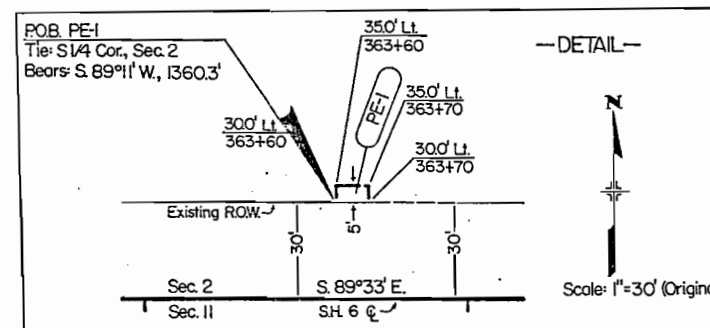

Begin ROW Proj. HES 0003(23), Sta. 348+50.0=
Sta. 340+72 on Proj. FAP 208 A=
Approx. M.P. 37.29

Begin Const. Proj. HES 0003(23), Sta. 348+50

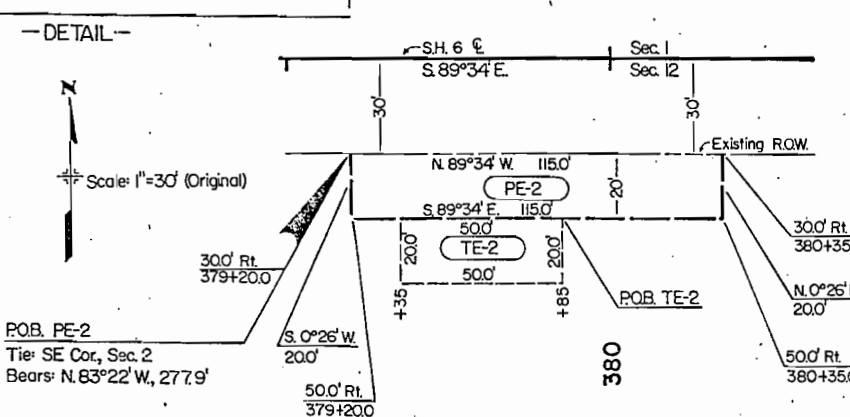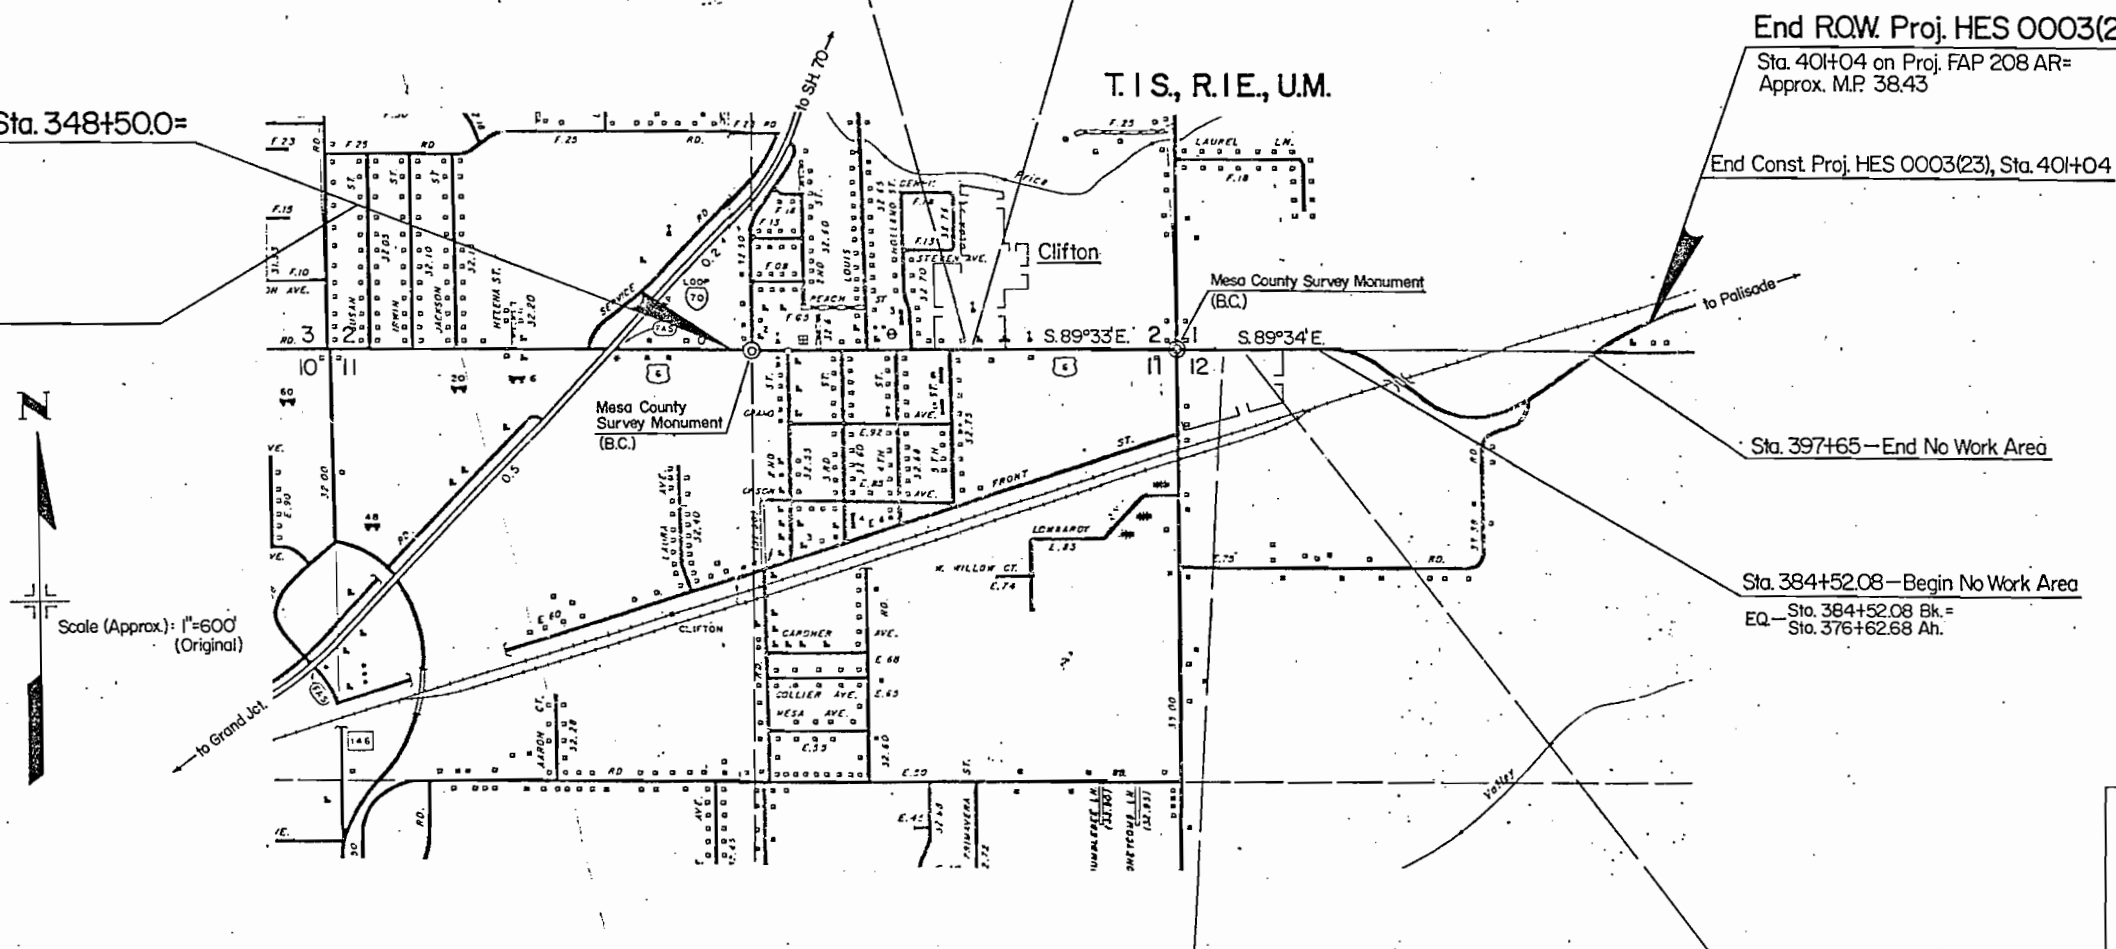

DIVISION OF HIGHWAYS

APPROVED: R. P. Newton 4-1-87
DISTRICT ENGINEER DATE

DEPARTMENT OF TRANSPORTATION
FEDERAL HIGHWAY ADMINISTRATION

APPROVED: _____ DATE _____

DIVISION ADMINISTRATOR