
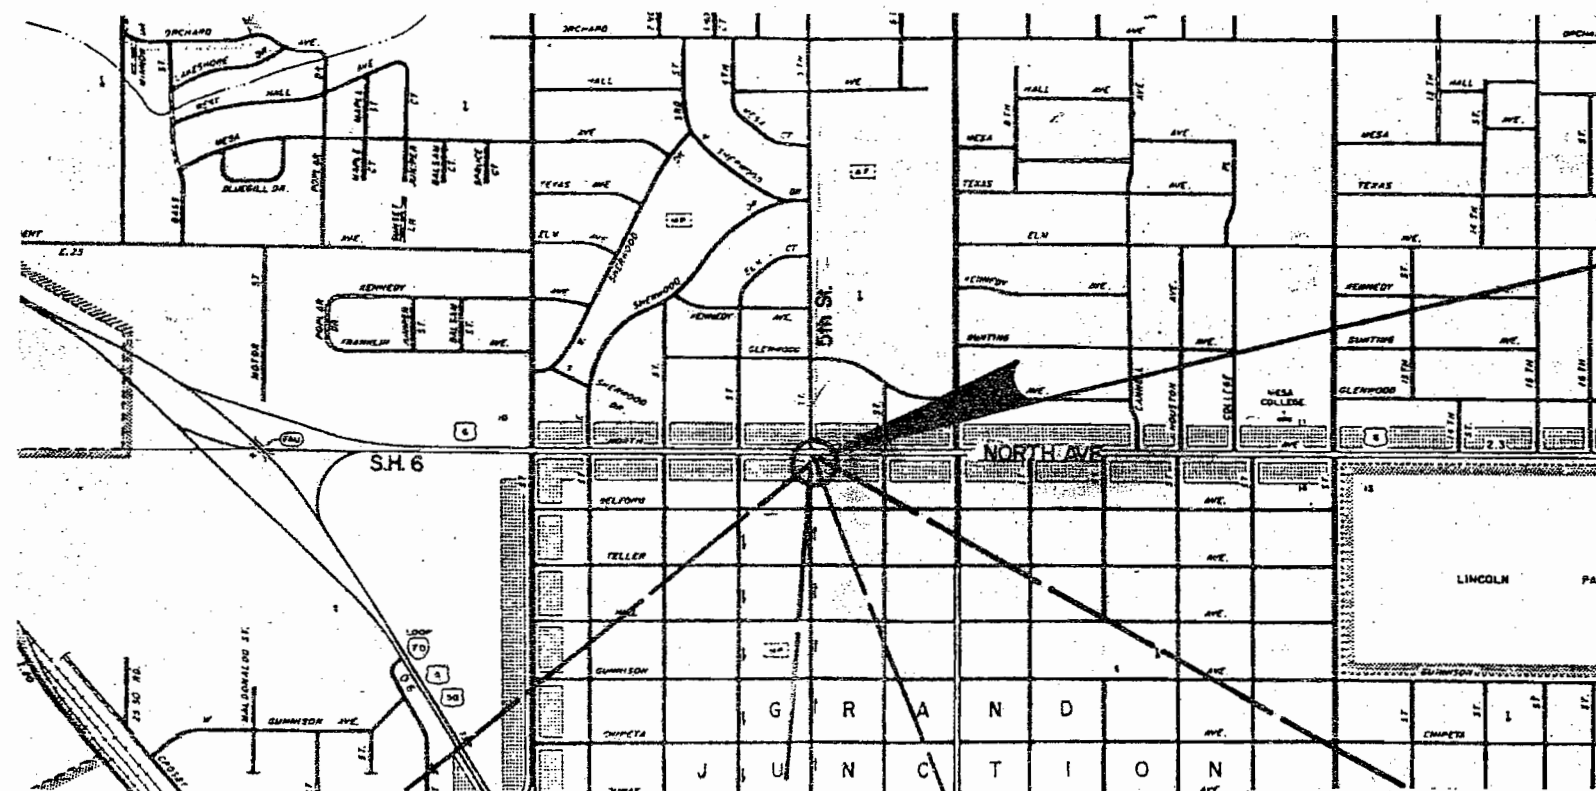


FEDERAL ROAD REGION NO.	DIVISION	PROJECT NO.	SHEET NO.	TOTAL SHEETS
VIII	COLORADO	HES 0003(30)	1	1


[illegible]

—DETAIL—

—DETAIL—

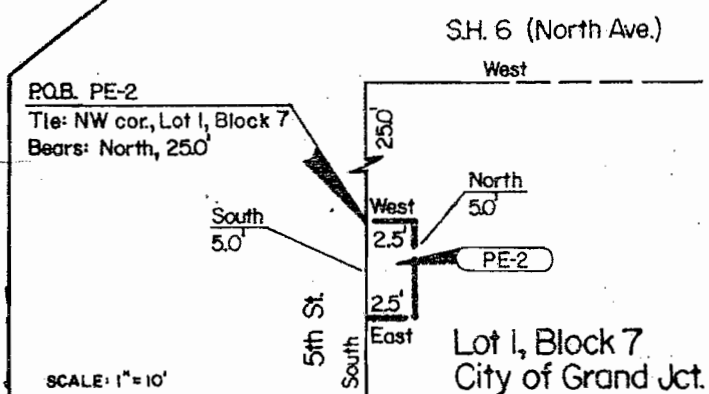

—DETAIL—

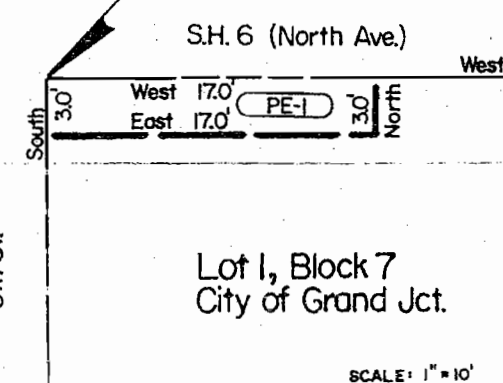

Lot 1, Block 7
City of Grand Jct.

6-88
Dist. 3
88187 (sub.)

SCALE: 1" = 10'

APPROVED:

R. P. Merton 6-3-88
DISTRICT ENGINEER DATE

DEPARTMENT OF TRANSPORTATION
FEDERAL HIGHWAY ADMINISTRATION

APPROVED: _____ DATE _____

DIVISION ADMINISTRATOR