

Dist. Row file

[illegible][illegible]

Control of Access ———— DP OPENING ———— 7.24 DP ———— 18.0 DP
Access denied by Deed —————
Right of Way Line —————
Protected by Freeway (Virgin Location) ———— V ————
Top of Cuts ————
Toe of Fills ————
Barbed Wire Fence ———— X ————
Chain Link Fence ———— O ————
Woven Wire - Combination Fence ———— // ————
Snow Fence ———— ● ————
Wood Fence ———— * ————
Dear Fence ———— X ————

Road Approaches	New	Existing	Center of Section
Section Corner			

Section Corner	Center of Section
----------------	-------------------

Culverts & Drains

Proposed Existing

No Water 1 Rider 2 Riders

Siphon

End Sections

C&C

Existing (To be dashed)

Bridges

Tree	Deciduous	Coniferous
1		
2		
Bridges

PLAN SHEETS 1" = 50'
DETAIL SHEETS 1" =
OWNERSHIP MAPS 1" = 400'

SCALE OF MILES

DIST. 4
E. M. T. 6-76

RIGHT OF WAY

INDEX OF SHEETS

1	TITLE SHEET
2	TABULATION OF PROPERTIES
3-5	PLAN SHEETS
6	OWNERSHIP MAP

PLAN AND PROFILE OF PROPOSED

FEDERAL AID PROJECT NO. HHS 0004(5)

STATE HIGHWAY NO. 287

BOULDER COUNTY

RIGHT OF WAY

STA. 199+00 BEGIN R.O.W.
PROJ. HHS 0004(5)

STA. 201+00 BEGIN CONST.
PROJ. HHO 0004 (II)

STA. 220+76 END CONST.
PROJ. HHO 0004 (II)

STA. 222+50 END R.O.W.
PROJ. HHS 0004(5)

DIVISION OF HIGHWAYS

APPROVED: E. N. K.

Enriquez, Gordon M. Cox 7/15/76
CHIEF ENGINEER DATE

DEPARTMENT OF TRANSPORTATION
FEDERAL HIGHWAY ADMINISTRATION

APPROVED: _____

DIVISION ADMINISTRATOR




R.O.W. TABULATION OF PROPERTIES IN BOULDER COUNTY S.H.No. 287 PROJ. HHS 0004 (5)

FEDERAL ROAD DIVISION NO.	DISTRICT	PROJECT NO.	SHEET NO.
VIII	COLORADO	HHS 0004 (5)	2

[illegible]

[illegible]

RIGHT OF WAY
S.H. 287 SO. OF LONGMONT
AT NIWOT ROAD

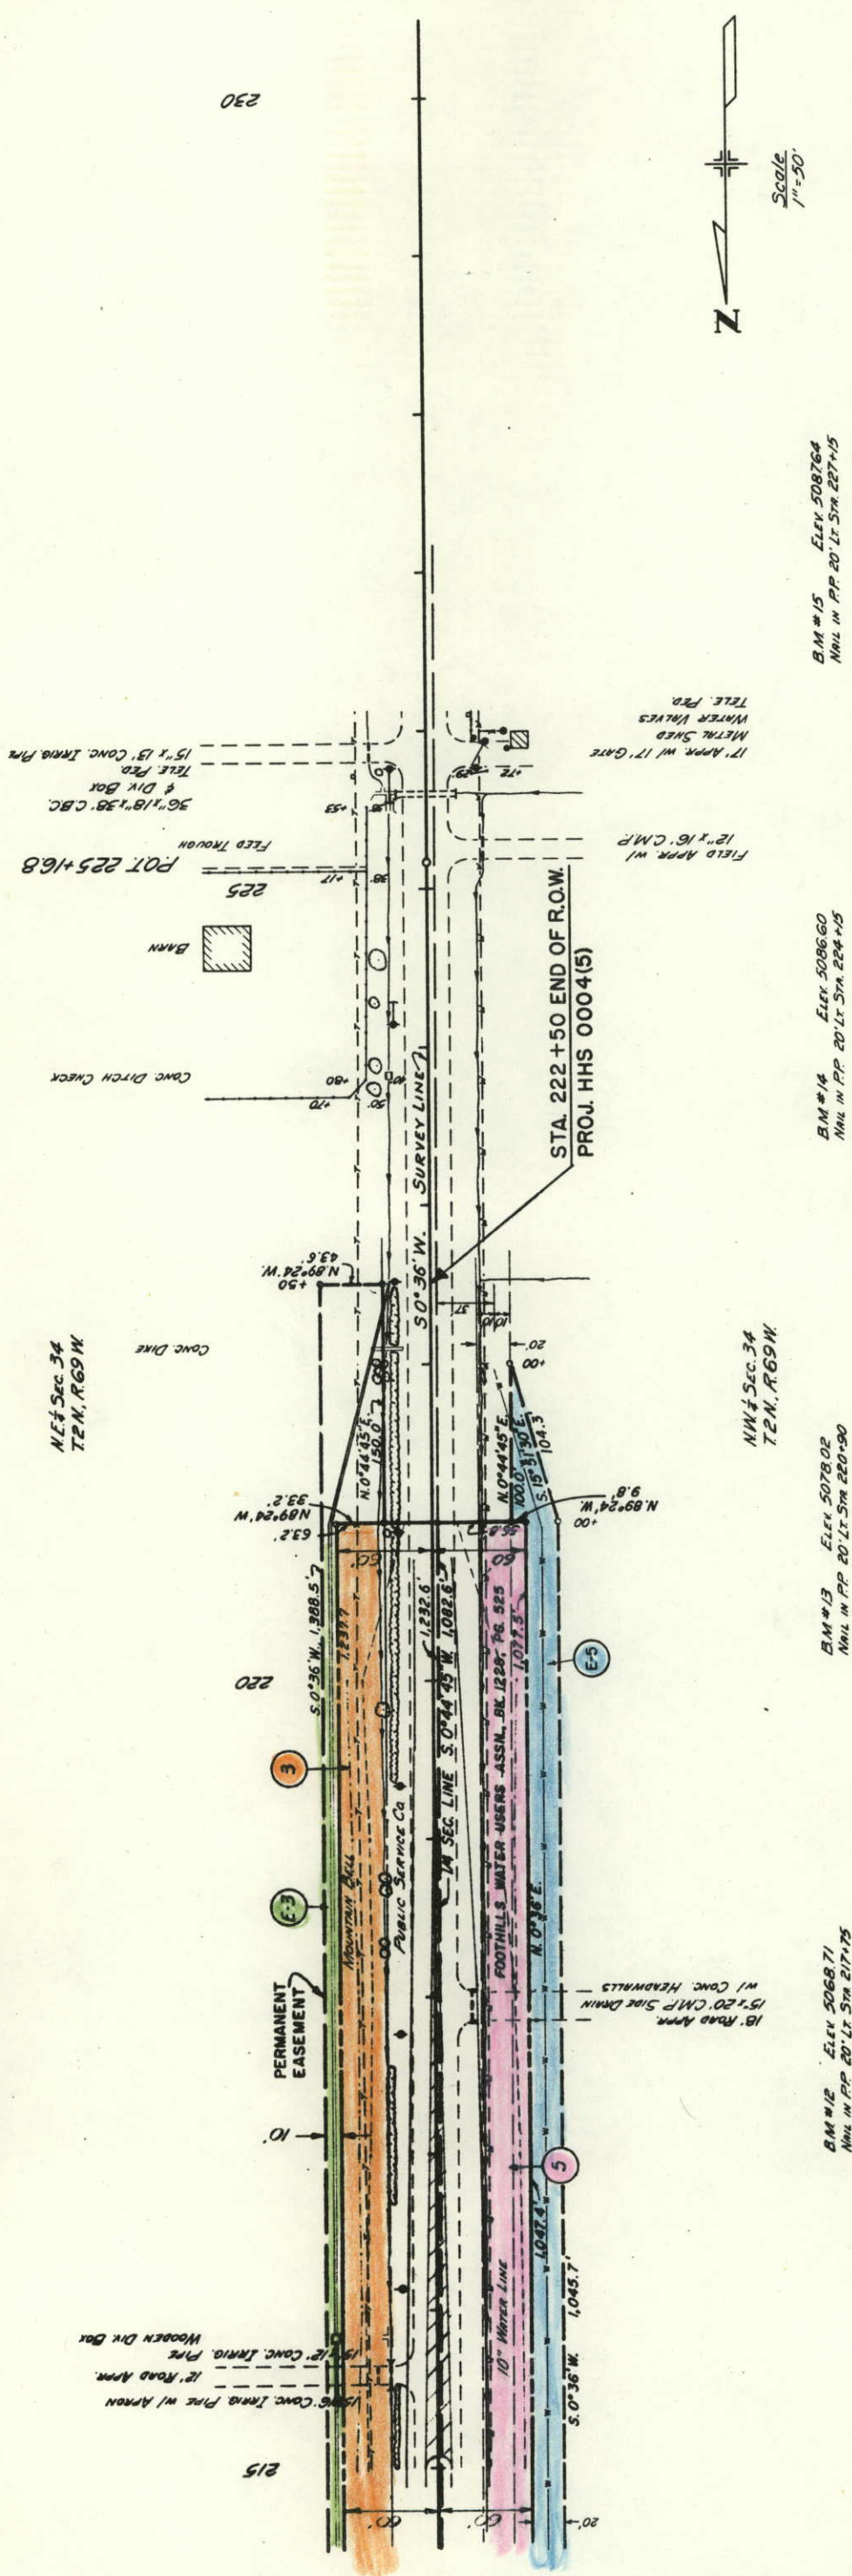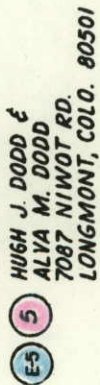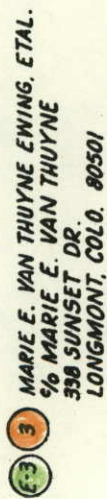

B.M. #15 ELEV. 5087.64
NAIL IN P.P. 20' LT. STR. 227+15

BM #14 Elev. 5086.60
NAIL IN PP 20' LT STA 224+15

BM#13 ELEK 5078.02

BM #12 ELEV 5068.71

FEDERAL ROAD DISTRICT NO.	DIVISION	PROJ. NO.	SHEET NO.	TOTAL SHEETS
VIII	COLORADO	HHS 0004 (5)	6	

RIGHT OF WAY OWNERSHIP MAP	
S. H. 287 SO. OF LONGMONT	
AT NIWOT ROAD	

REVISIONS	
10-18-76	Chg. RE-1 & RE-2 to TE-1 & TE-2
1-13-77	Added E-2 & E-5
10-21-77	Added E-6 & E-7
7-31-78	Added TE-1A
12-5-78	Added E-4
	B.G.
	D.J.F.
	D.J.F.
	B.G.

