

INDEX OF SHEETS

SHEET	Sketch Map and Title Page.	
1	Tabulation of Overhead Signs, Tabulation of Length, Summary of	
2	Approximate Quantities and General Notes.	
3-9	Tabulation of Ground Signs.	
10	Overhead Sign Posts - Types I-S Thru VII-S.	
11	Standard Regulatory Signs.	
12	Standard Warning Signs.	
13-48	Sign Location Plan Sheets.	
	Letters and Figures for Structure Numbers. May 1, 1962	M-5-A
	Construction Traffic Signs. (2 Sheets) Jan. 14, 1963	M-6-B
	Identification Signs. May 1, 1962	M-6-C
	Attachment Details for Overhead Sign Panels. Oct. 7, 1963	S-513-AA
	Standard Guard Fence Protection for Overhead Sign Supports.	
	Aug. 20, 1963	S-520-A
	Ground Sign Installations Class I and Typical Ground Sign	
	Placement. July 23, 1963	S-521-AA
	Ground Sign Installations (Class II) Sept 6, 1963.	S-522-AA
	Typical Marker Assembly Installations (Class II) June 1, 1963.	S-522-B
	Laminated Sign Panels (Class III) and Post Spacing Table.	
	Oct. 7, 1963.	S-523-AA
	Details Extruded Aluminum Sign Panels (Class III), Footings,	
	Pedestals and Sign Islands. Oct. 7, 1963.	S-523-BA
	Interstate Route Markers. June 1, 1963.	S-530-A
	U.S. and Colorado Route Markers. June 1, 1963	S-530-B
	Auxiliary Markers. June 1, 1963	S-530-C

COLORADO
DEPARTMENT OF HIGHWAYS

SIGNING PLAN

FEDERAL AID PROJECT NO. I 25-2(33)104
STATE HIGHWAY NO. 1
EL PASO & PUEBLO COUNTIES


FED. ROAD REGION NO.	DIVISION	PROJ. NO.	SHEET NO.	TOTAL SHEETS
9	COLO.	125-2(33) 104	1	

CONVENTIONAL SIGNS

- TITLE SHEET
- CENTER LINE _____
- RIGHT-OF-WAY LINE _____
- TOWNSHIP OR RANGE LINE _____ 1 S., R. 69 W.
- SECTION LINE _____ 31 S., R. 69 W.
- PROPERTY OR TRACT LINE _____
- CITY LIMITS _____
- RAILROAD _____
- GROUND SIGN _____
- SIGN BRIDGE _____
- BUTTERFLY STRUCTURE _____
- ACCESS POINTS (FREEWAYS) _____

GROSS LENGTH OF PROJECT	}	170,173.5 FEET = 32.230 MILES
NET LENGTH OF PROJECT		

SCALES SHOWN ARE FOR ORIGINAL TRACINGS

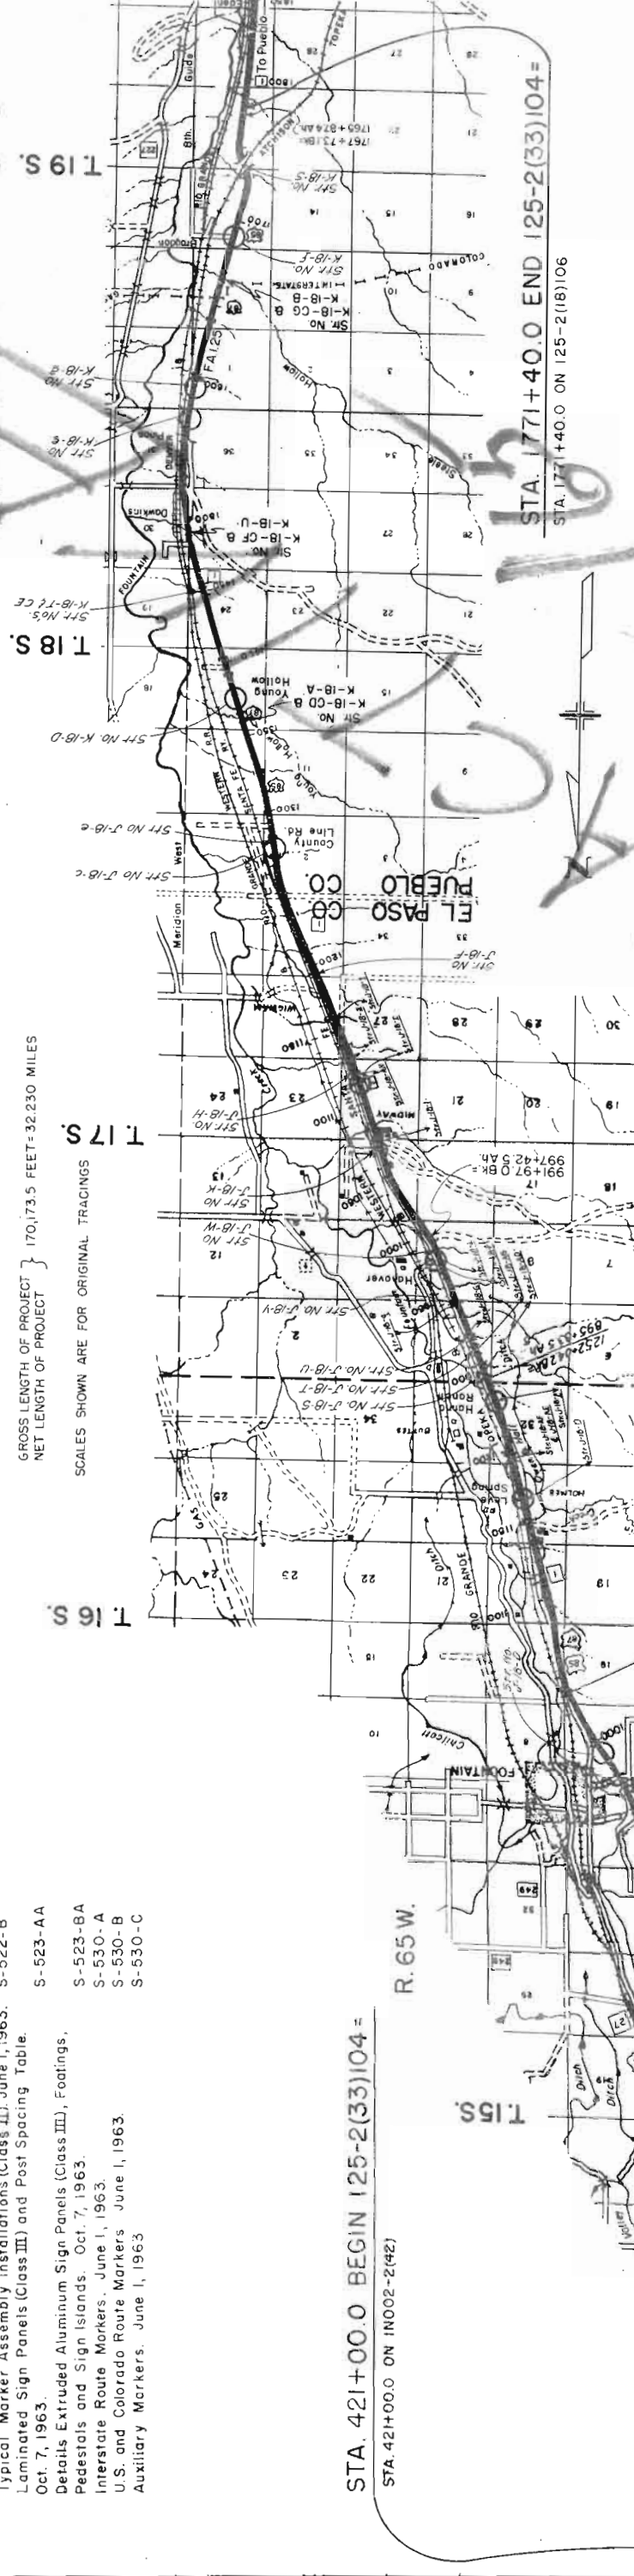SEE SPECIAL PROVISIONS FOR
NOTICE TO BIDDERS

COLORADO
DEPARTMENT OF HIGHWAYS

APPROVED:  1-10-61
DATE

CHIEF ENGINEER

APPROVED:	DATE
DEPARTMENT OF COMMERCE BUREAU OF PUBLIC ROADS	DIVISION ENGINEER

A horizontal scale bar labeled "SCALE OF MILES" at the top. The scale is marked with numbers 0, 1/2, 1, 2, 3, and 4. The distance between 0 and 1/2 is divided into four equal segments, and the distance between 1/2 and 1 is also divided into four equal segments, indicating a scale of 1/8 mile per segment.

575

TABULATION OF OVERHEAD SIGNS

SIGN NO	SIGN CODE	STATION	SIGN PANEL SIZE	SIGN PANEL MATERIAL	LEGEND AND BORDER	BACK- GROUND	NO. OF POSTS	TYPE OF POST	STRUCTURE TYPE	SIGN PANELS FOR EXISTING STRUCTURES (SQ. FT.)	MET. PLATE GO. FEN TYPE OF INSTALLATION	LIN FT
6A	SPECIAL	444+00	12'-0"x 7'-6"	ALUM.	CO WHITE	P GREEN	1	---	SIGN BRIDGE IN PLACE	90.00		
6B	SPECIAL	444+00	14'-0"x 7'-6"	ALUM.	CO WHITE	P GREEN	1	---		105.00		
11	SPECIAL	473+20	12'-0"x 5'-10"	ALUM.	CO WHITE	P GREEN	1	---	BAL. "BUT FLY" IN PLACE	70.00		
12	SPECIAL	459+45	12'-0"x 5'-10"	ALUM.	CO WHITE	P GREEN	1	---	BAL. "BUT FLY" IN PLACE	70.00		
36	SPECIAL	95+60 COLO 29	12'-0"x 5'-0"	ALUM.	CO WHITE	P GREEN	1	I-S	* "BALANCED BUTTERFLY"	60.00	STR. NO. I-17-Q	25.0
58A	SPECIAL	489+00	12'-0"x 7'-6"	ALUM.	CO WHITE	P GREEN	1	---	SIGN BRIDGE IN PLACE	90.00		
58B	SPECIAL	489+00	14'-0"x 7'-6"	ALUM.	CO WHITE	P GREEN	1	---		105.00		
80A	SPECIAL	966+00	14'-0"x 5'-10"	ALUM.	CO WHITE	P GREEN	1	---	SIGN BRIDGE IN PLACE	81.67		
80B	SPECIAL	966+00	14'-0"x 5'-10"	ALUM.	CO WHITE	P GREEN	1	---		81.67		
92	SPECIAL	1000+10	10'-0"x 3'-4"	ALUM.	CO WHITE	P GREEN	1	---	BAL. "BUT FLY" IN PLACE	33.33		
94	SPECIAL	982+75	10'-0"x 3'-4"	ALUM.	CO WHITE	P GREEN	1	---	BAL. "BUT FLY" IN PLACE	33.33		
97	SPECIAL	19+50 CROSSROAD	10'-0"x 5'-0"	ALUM.	CO WHITE	P GREEN	1	---	CANTILEVER IN PLACE	50.00		
104	SPECIAL	19+85 CROSSROAD	10'-0"x 3'-4"	ALUM.	CO WHITE	P GREEN	1	---	CANTILEVER IN PLACE	33.33		
113A	SPECIAL	1016+00	14'-0"x 5'-10"	ALUM.	CO WHITE	P GREEN	1	---	SIGN BRIDGE IN PLACE	81.67		
113B	SPECIAL	1016+00	14'-0"x 5'-10"	ALUM.	CO WHITE	P GREEN	1	---		81.67		
114A	SPECIAL	1032+75	12'-0"x 6'-8"	ALUM.	CO WHITE	P GREEN	1	---	BAL. "BUT FLY" IN PLACE	80.00		
114B	SPECIAL	1032+75	12'-0"x 6'-8"	ALUM.	CO WHITE	P GREEN	1	---		80.00		
118A	SPECIAL	1050+00	14'-0"x 9'-2"	ALUM.	CO WHITE	P GREEN	1	---	SIGN BRIDGE IN PLACE	128.33		
118B	SPECIAL	1050+00	14'-0"x 9'-2"	ALUM.	CO WHITE	P GREEN	1	---		128.33		
									TOTALS	1483.33		25.0

CO = CUTOUT ALUMINUM
P = PORCELAIN ENAMEL

* Sign Structure is to be picked up at the Stratton Home Maintenance Yard south of Colo. Spgs. and installed at location shown on plans. New footing is required.

TABULATION OF LENGTH

STATION	ROADWAY	
	EL PASO CO	PUEBLO CO
421+00.0 BEGIN 125-2(33)104= 421+00.0 On 1N002-2(42)	61,702.0	
1038+95.8 End 1N002-2(42) 1038+96.3 Begin 125-2(19)106	95,745.6	
1245+83.1 El Paso - Pueblo Co. Line		52,725.9
1771+40.0 END 125-2(33)104= 1771+40.0 On 125-2(18)106		
TOTAL	117,447.6	52,725.9
SUMMARY		
ROADWAY (EL PASO CO)	LIN FT.	MILES
ROADWAY (PUEBLO CO)	117,447.6	22.244
TOTAL - NET AND GROSS LENGTH	32,725.9	9.986
	170,173.5	32.230

STATION	
ROADWAY	ROADWAY
LIN FT.	LIN FT.

SUMMARY OF APPROXIMATE QUANTITIES

SPEC. ITEM NO.	ITEM	UNIT	EL PASO COUNTY	PUEBLO COUNTY	PROJECT TOTALS
13	UNCLASSIFIED EXCAVATION	CU YD.	900	700	1,600
44	SIGN POSTS (4"x 4" TIMBER)	LIN. FT.	932	645	1,577
44	SIGN POSTS (6"x 6" TIMBER)	LIN. FT.	1,716	1,164	2,880
46	CONCRETE FOOTINGS (TYPE I-C)	EACH	10	6	16
46	CONCRETE FOOTINGS (TYPE I)	EACH	6	4	10
46	CONCRETE FOOTINGS (TYPE III)	EACH	6	-	6
48	SIGN POSTS (U-2)	LIN. FT.	192	48	240
48	SIGN POSTS (6WF 20 BEAM)	LIN. FT.	232	140	372
48	SIGN POSTS (10WF 25 BEAM)	LIN. FT.	110	-	110
75	METAL PLATE GUARD FENCE (BEAM TYPE)	LIN. FT.	25	-	25
149	SIGN PANELS (CLASS I)	SQ. FT.	265	181	446
149	SIGN PANELS (CLASS II)	SQ. FT.	1,264	764	2,028
149	SIGN PANELS (CLASS III)	SQ. FT.	1,950	843	2,793
149	SIGN PANELS (FOR EXISTING OVERHEAD STRUCTURES)	SQ. FT.	1,484	-	1,484
151	INSTALL BALANCED "BUTTERFLY" SIGN STRUCTURE	EACH	1	-	1
	FORCE ACCOUNT FURNISH AND INSTALL POWER LINES AND PHOTOELECTRIC CONTROL FOR ILLUMINATION OF SIGN NO. 36.	LUMP SUM	•		•
	NON-FEDERAL AID SIGNING ENTIRE PROJECT (WORK BY STATE FORCES)	LUMP SUM	•		•

GENERAL NOTES

This project is to be constructed in conformity with the STANDARD SPECIFICATIONS of the COLORADO DEPARTMENT OF HIGHWAYS, adopted January 1, 1958

All quantities on preliminary plans are to be considered approximate only.

The ENGINEER shall establish grades and locations for all posts. Wood posts shall be set and tamped firm and plumb. U-2 channel posts shall be driven plumb or set in the same manner as wood posts

In computing areas of sign panels, the areas shall be based on geometrical squares, rectangles, and triangles. Odd shapes, such as Shields, Octagons, etc are to be figured on the basis of the following examples:

INTERSTATE: 3' X 3' or 2' X 2' SQUARE OCTAGON: 2'-6" X 2'-6" or 4' X 4' SQUARE
U. S. SHIELD: 35" X 30" RECTANGLES YIELD PANEL: 5' EQUILATERAL TRIANGLE

"FEDERAL SPECIFICATIONS, STANDARDS AND HANDBOOKS", referred to in these plans, and SPECIAL PROVISIONS are available at the BUSINESS SERVICE CENTER, BLDG. 41, DENVER FEDERAL CENTER.

MILITARY SPECIFICATIONS, (Designated as "MIL") are available from the AIR MATERIEL COMMAND, WRIGHT-PATTERSON AIR FORCE BASE, OHIO. (ATTN. E.W.B.F.E.)

IDENTIFICATION SIGNS Shall be placed at Sta. 420±RT. and Sta. 1772 ±LT.

Excavation for construction of Sign Islands to be obtained within the project limits as staked by the Engineer.

Modified Compaction is to be used on project.

TABULATION OF GROUND SIGNS

[illegible]

[illegible]

FEDERAL ROAD REGION NO.	DIVISION	PROJ. NO.	SHEET NO.	TOTAL SHEETS
9	COLORADO	125-2(33)104	6	

TABULATION OF GROUND SIGNS

SIGN NO.	SIGN CODE	STATION	SIGN PANEL SIZE	SIGN ISLAND WIDTH	LEGEND	BACK- GROUND	NO. OF POSTS	POST LENGTH	U-2	4"x4"	6"x6"	6"x6" 8WF20	8WF20	10WF25	POST TYPE	SIGN PANEL MATERIAL	CONCRETE FOOTING	NO.	TYPE	I	II	I-C	I	II	III
212	W-1	122+00	48" SIDES		SP	BLACK	1	18'									16.00								
213	DELETED																								
214	W-1-15(S)	1133+70	30" x 15"		R	WHITE																			
215	W-1-15(S)	1133+70	30" x 15"		R	WHITE																			
216	W-1-15(N)	1259+00	30" x 15"		R	WHITE																			
217	W-1-15(N)	1259+00	30" x 15"		R	WHITE																			
PUEBLO COUNTY


EL PASO COUNTY

FEDERAL ROAD REGION NO.	DIVISION	PROJ. NO.	SHEET NO.	TOTAL SHEETS
9	COLORADO	125-2(33) 104	7	7

FEDERAL ROAD REGION NO.	DISTRICT	PROJ. NO.	SHEET NO.	TOTAL SHEETS
9	COLORADO	I 25 - 2 (33) 104	13	

STA. 421+00.0 BEGIN I 25-2(33)104 =

STA. 421+00.0 ON IN002-2(42)

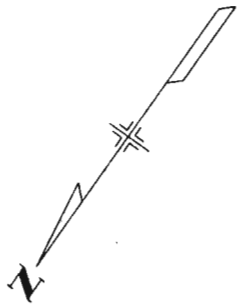

SPEED
LIMIT
70
1R2-(70)

NORTH
25
IM6-1-15(N)
IM1-1-36(25)

3

430

425

435

440

5

Broadmoor
Stratmoor Hills
Security
NEXT RIGHT
SIGN ISLAND REQD.

29
S Colo Spgs
Ft Carson
EXIT 3/4 MILE
SIGN ISLAND REQD.

EQ. 407+76.7 Bk. =
P.C. 418+88.8 Aa

16'

9'

25
SOUTH
Pueblo

12'

S Colo Spgs
Ft Carson
RIGHT LANE
7'-6"



6A

6B

NEW SIGN PANELS REQUIRED
ON EXISTING STRUCTURE.
REMOVE EXISTING SIGN PANELS.


HARRISON ROAD INTERCHANGE

FEDERAL ROAD REGION NO.	DISTRICT	PROJ. NO.	SHEET NO.	TOTAL SHEETS
9	COLORADO	I 25 - 2 (33) 104	14	

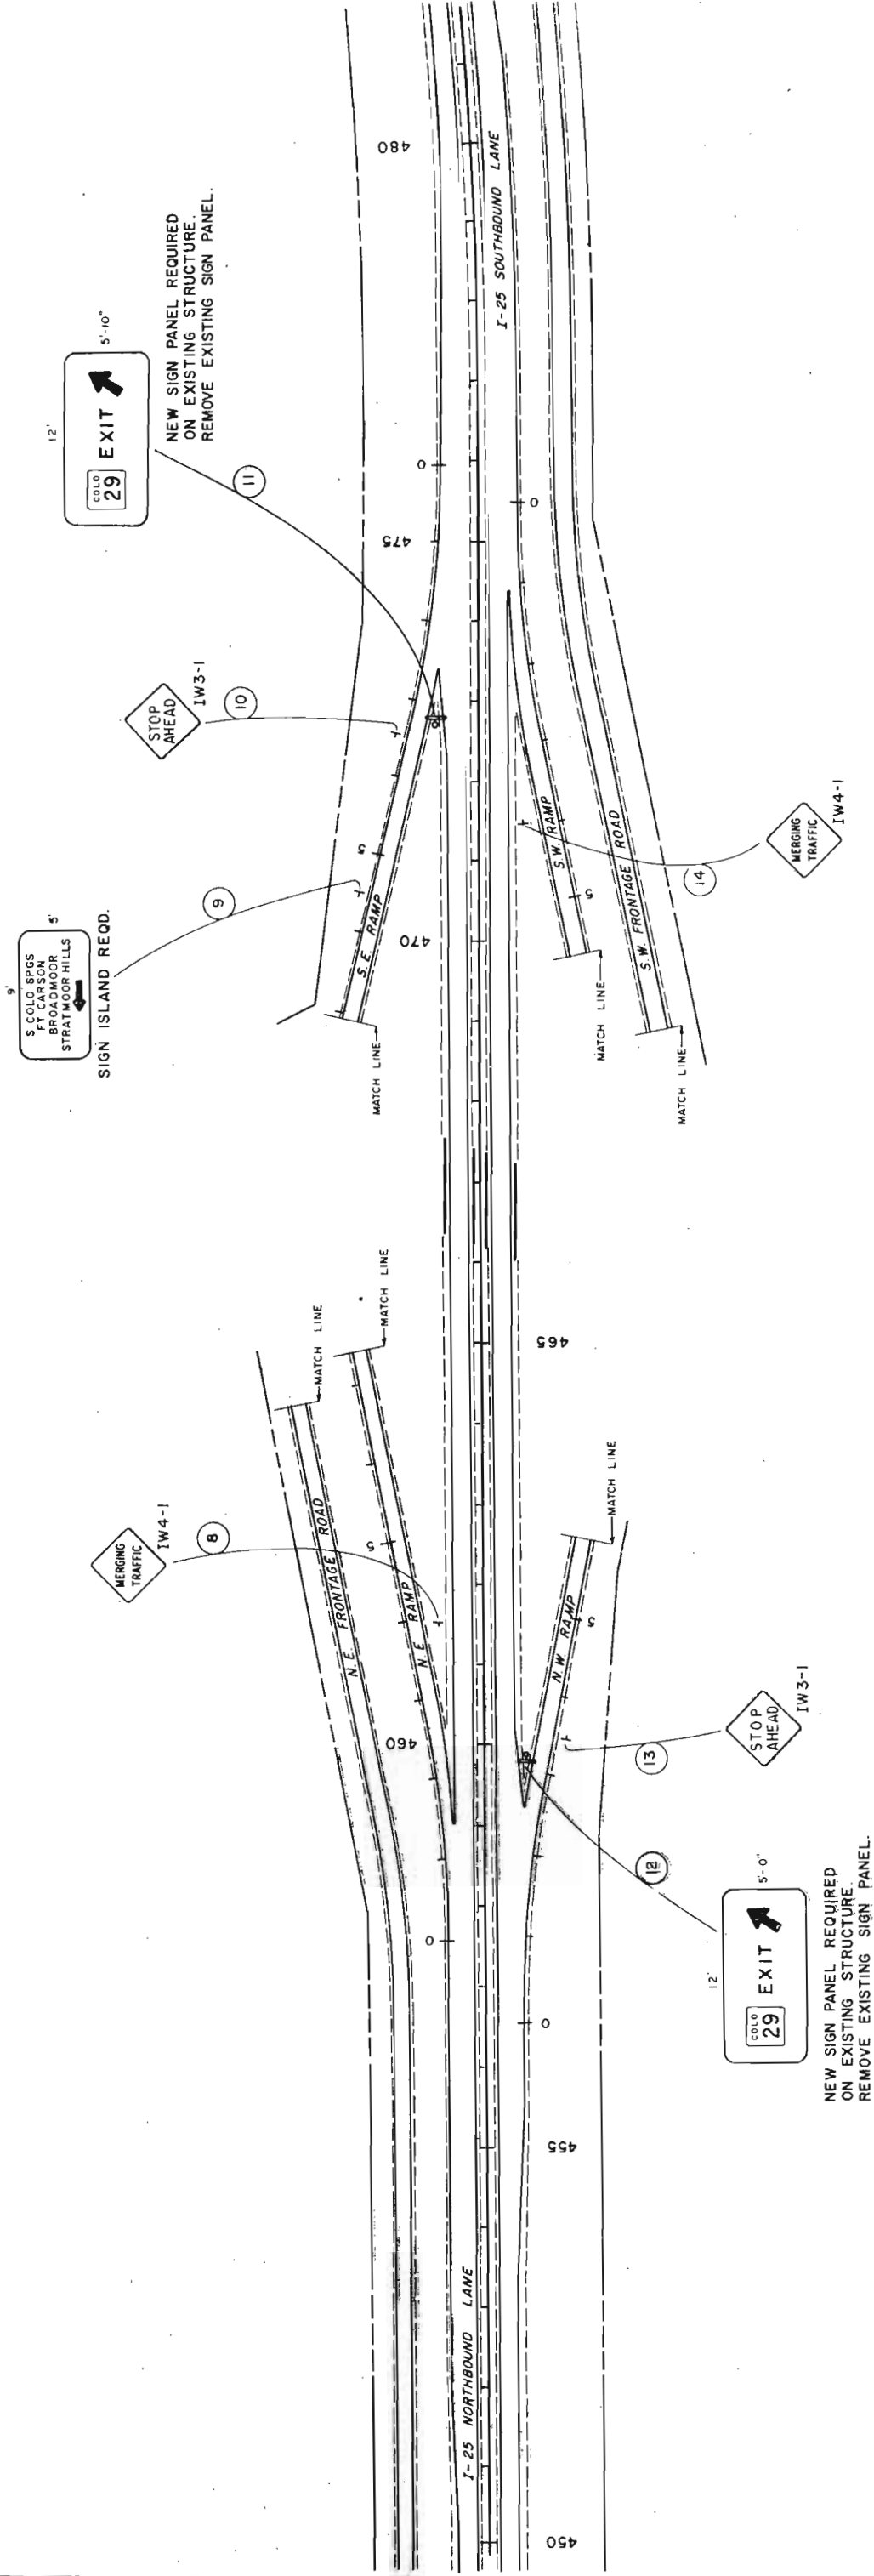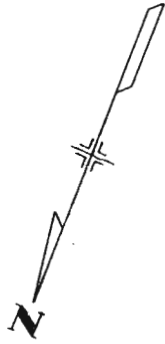


HARRISON ROAD INTERCHANGE

FEDERAL ROAD REGION NO.	DISTRICT	PROJ. NO.	SHEET NO.	TOTAL SHEETS
9	COLORADO	125-2(33)104	15	15

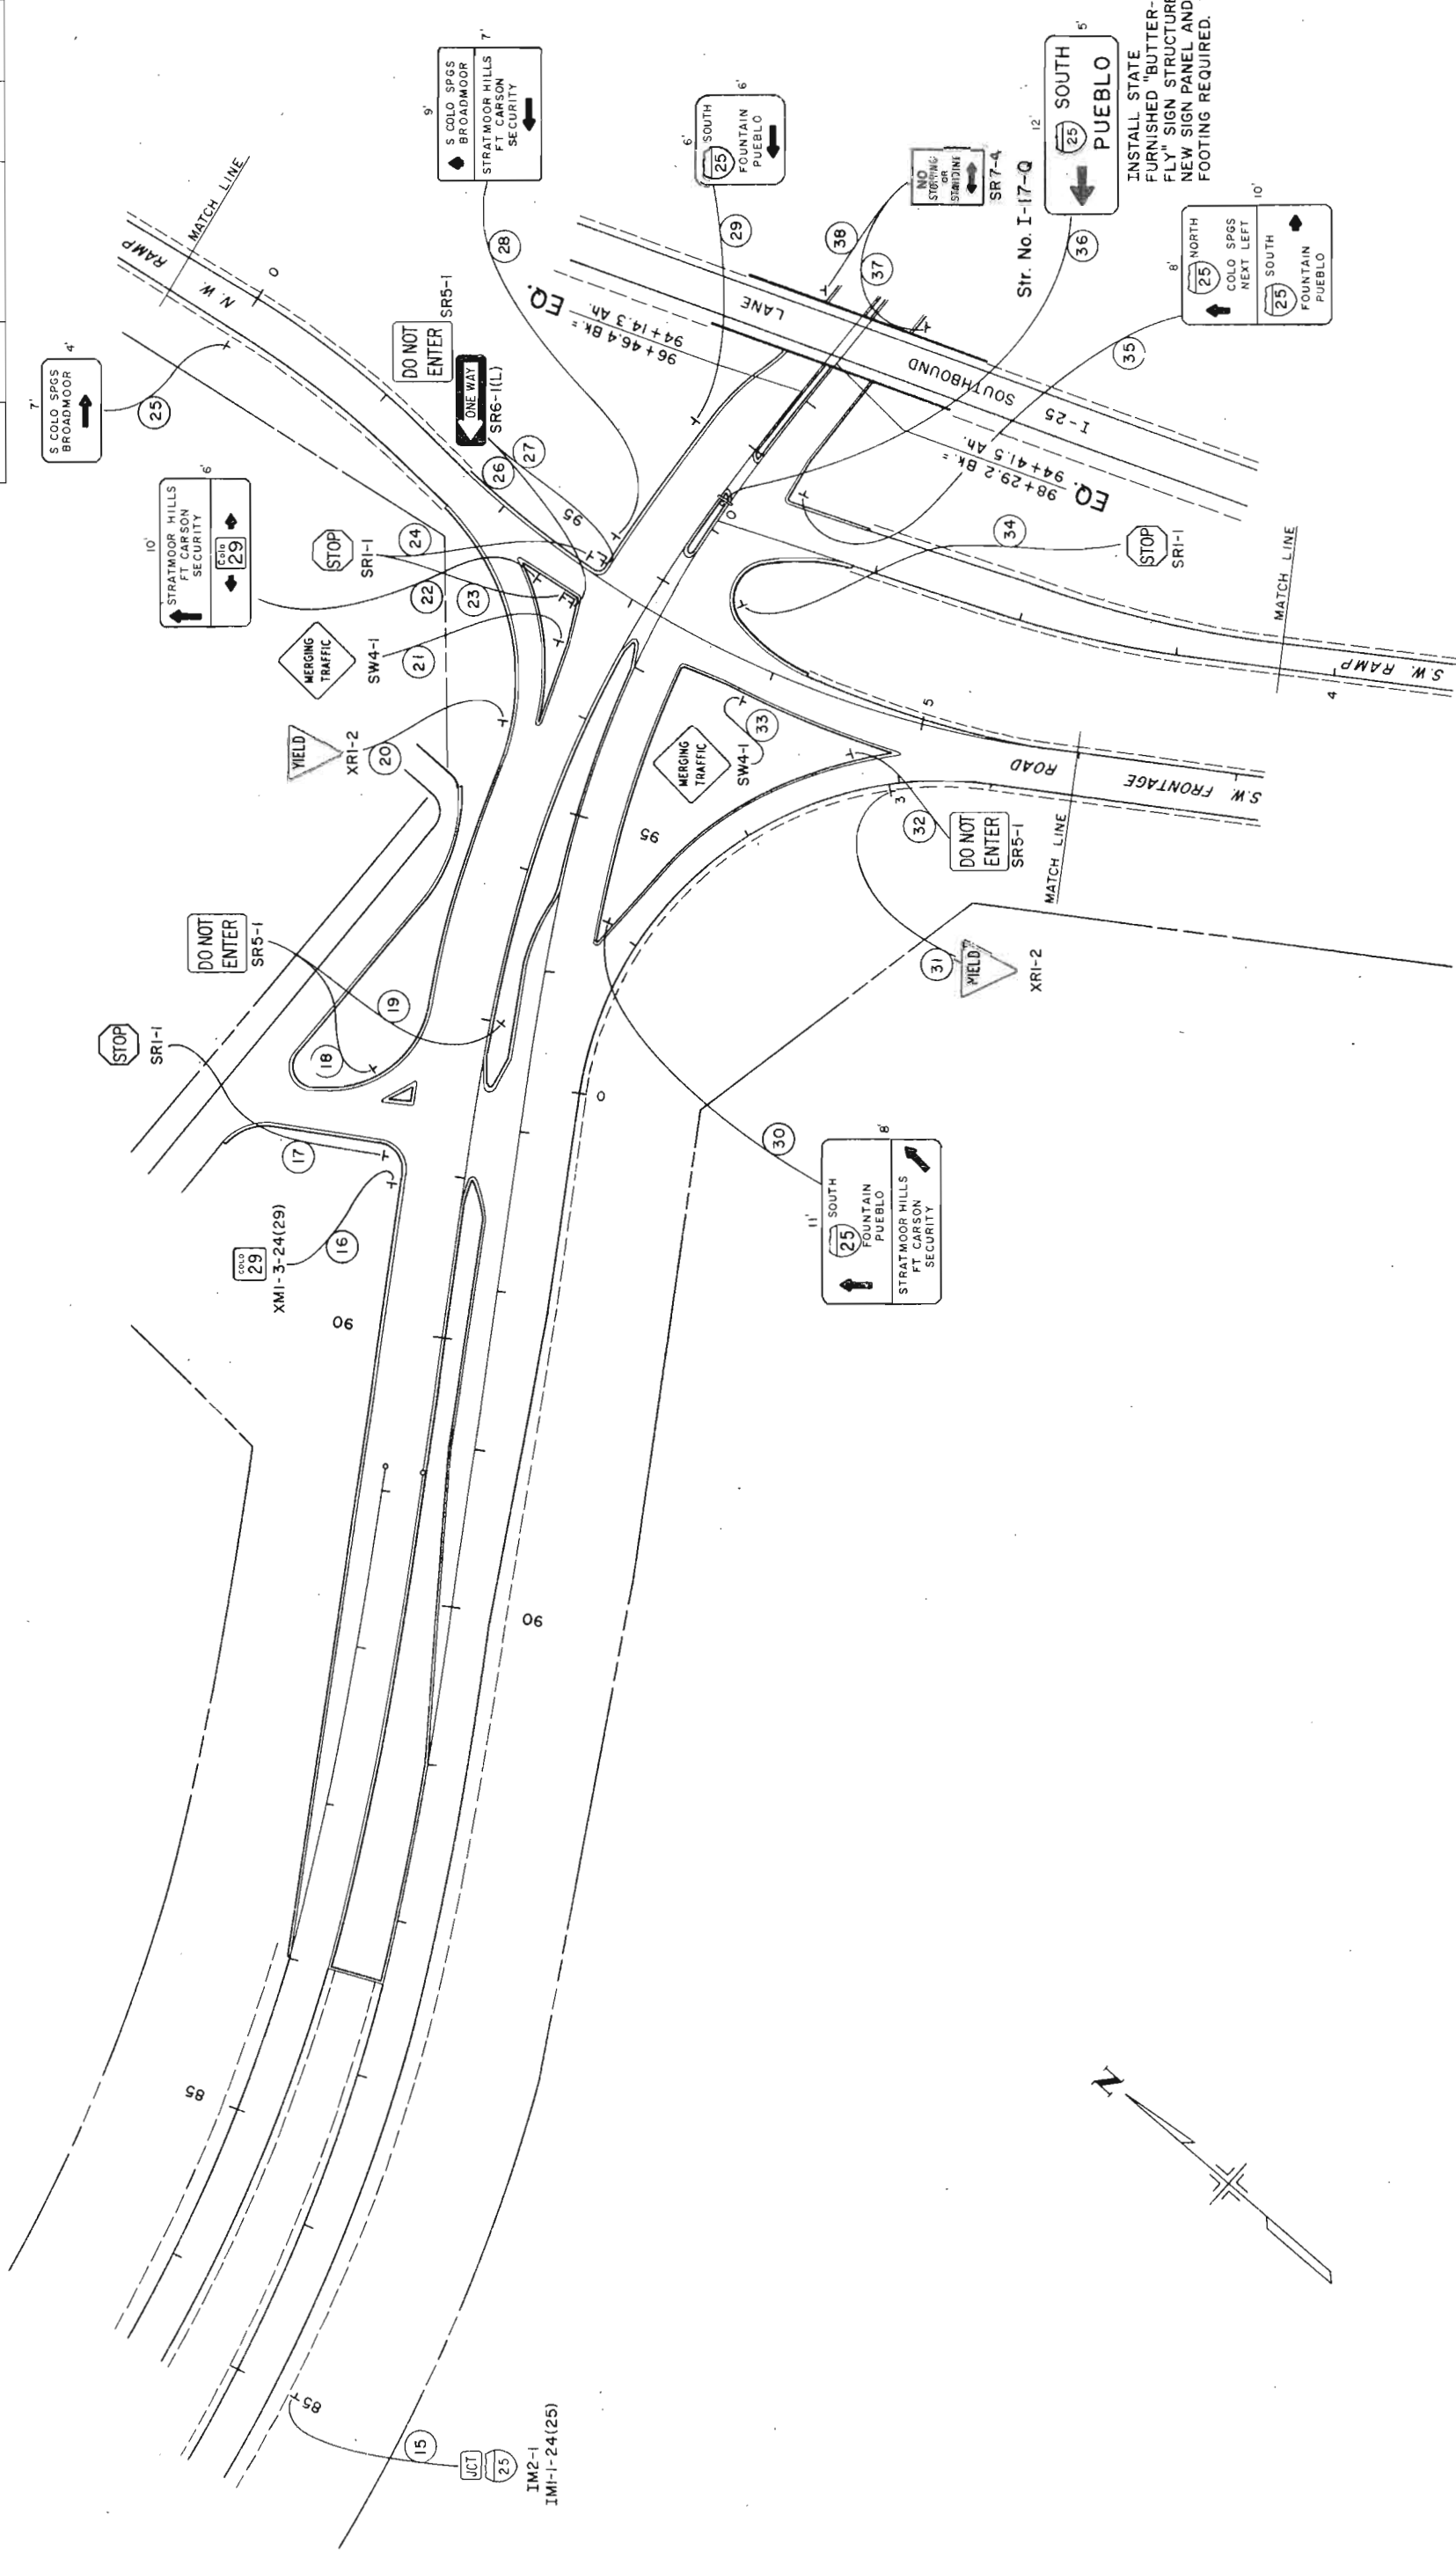

HARRISON ROAD INTERCHANGE



FEDERAL ROAD REGION NO.	DISTRICT	PROJ. NO.	SHEET NO.	TOTAL SHEETS
9	COLORADO	I 25-2 (33) 104	16	

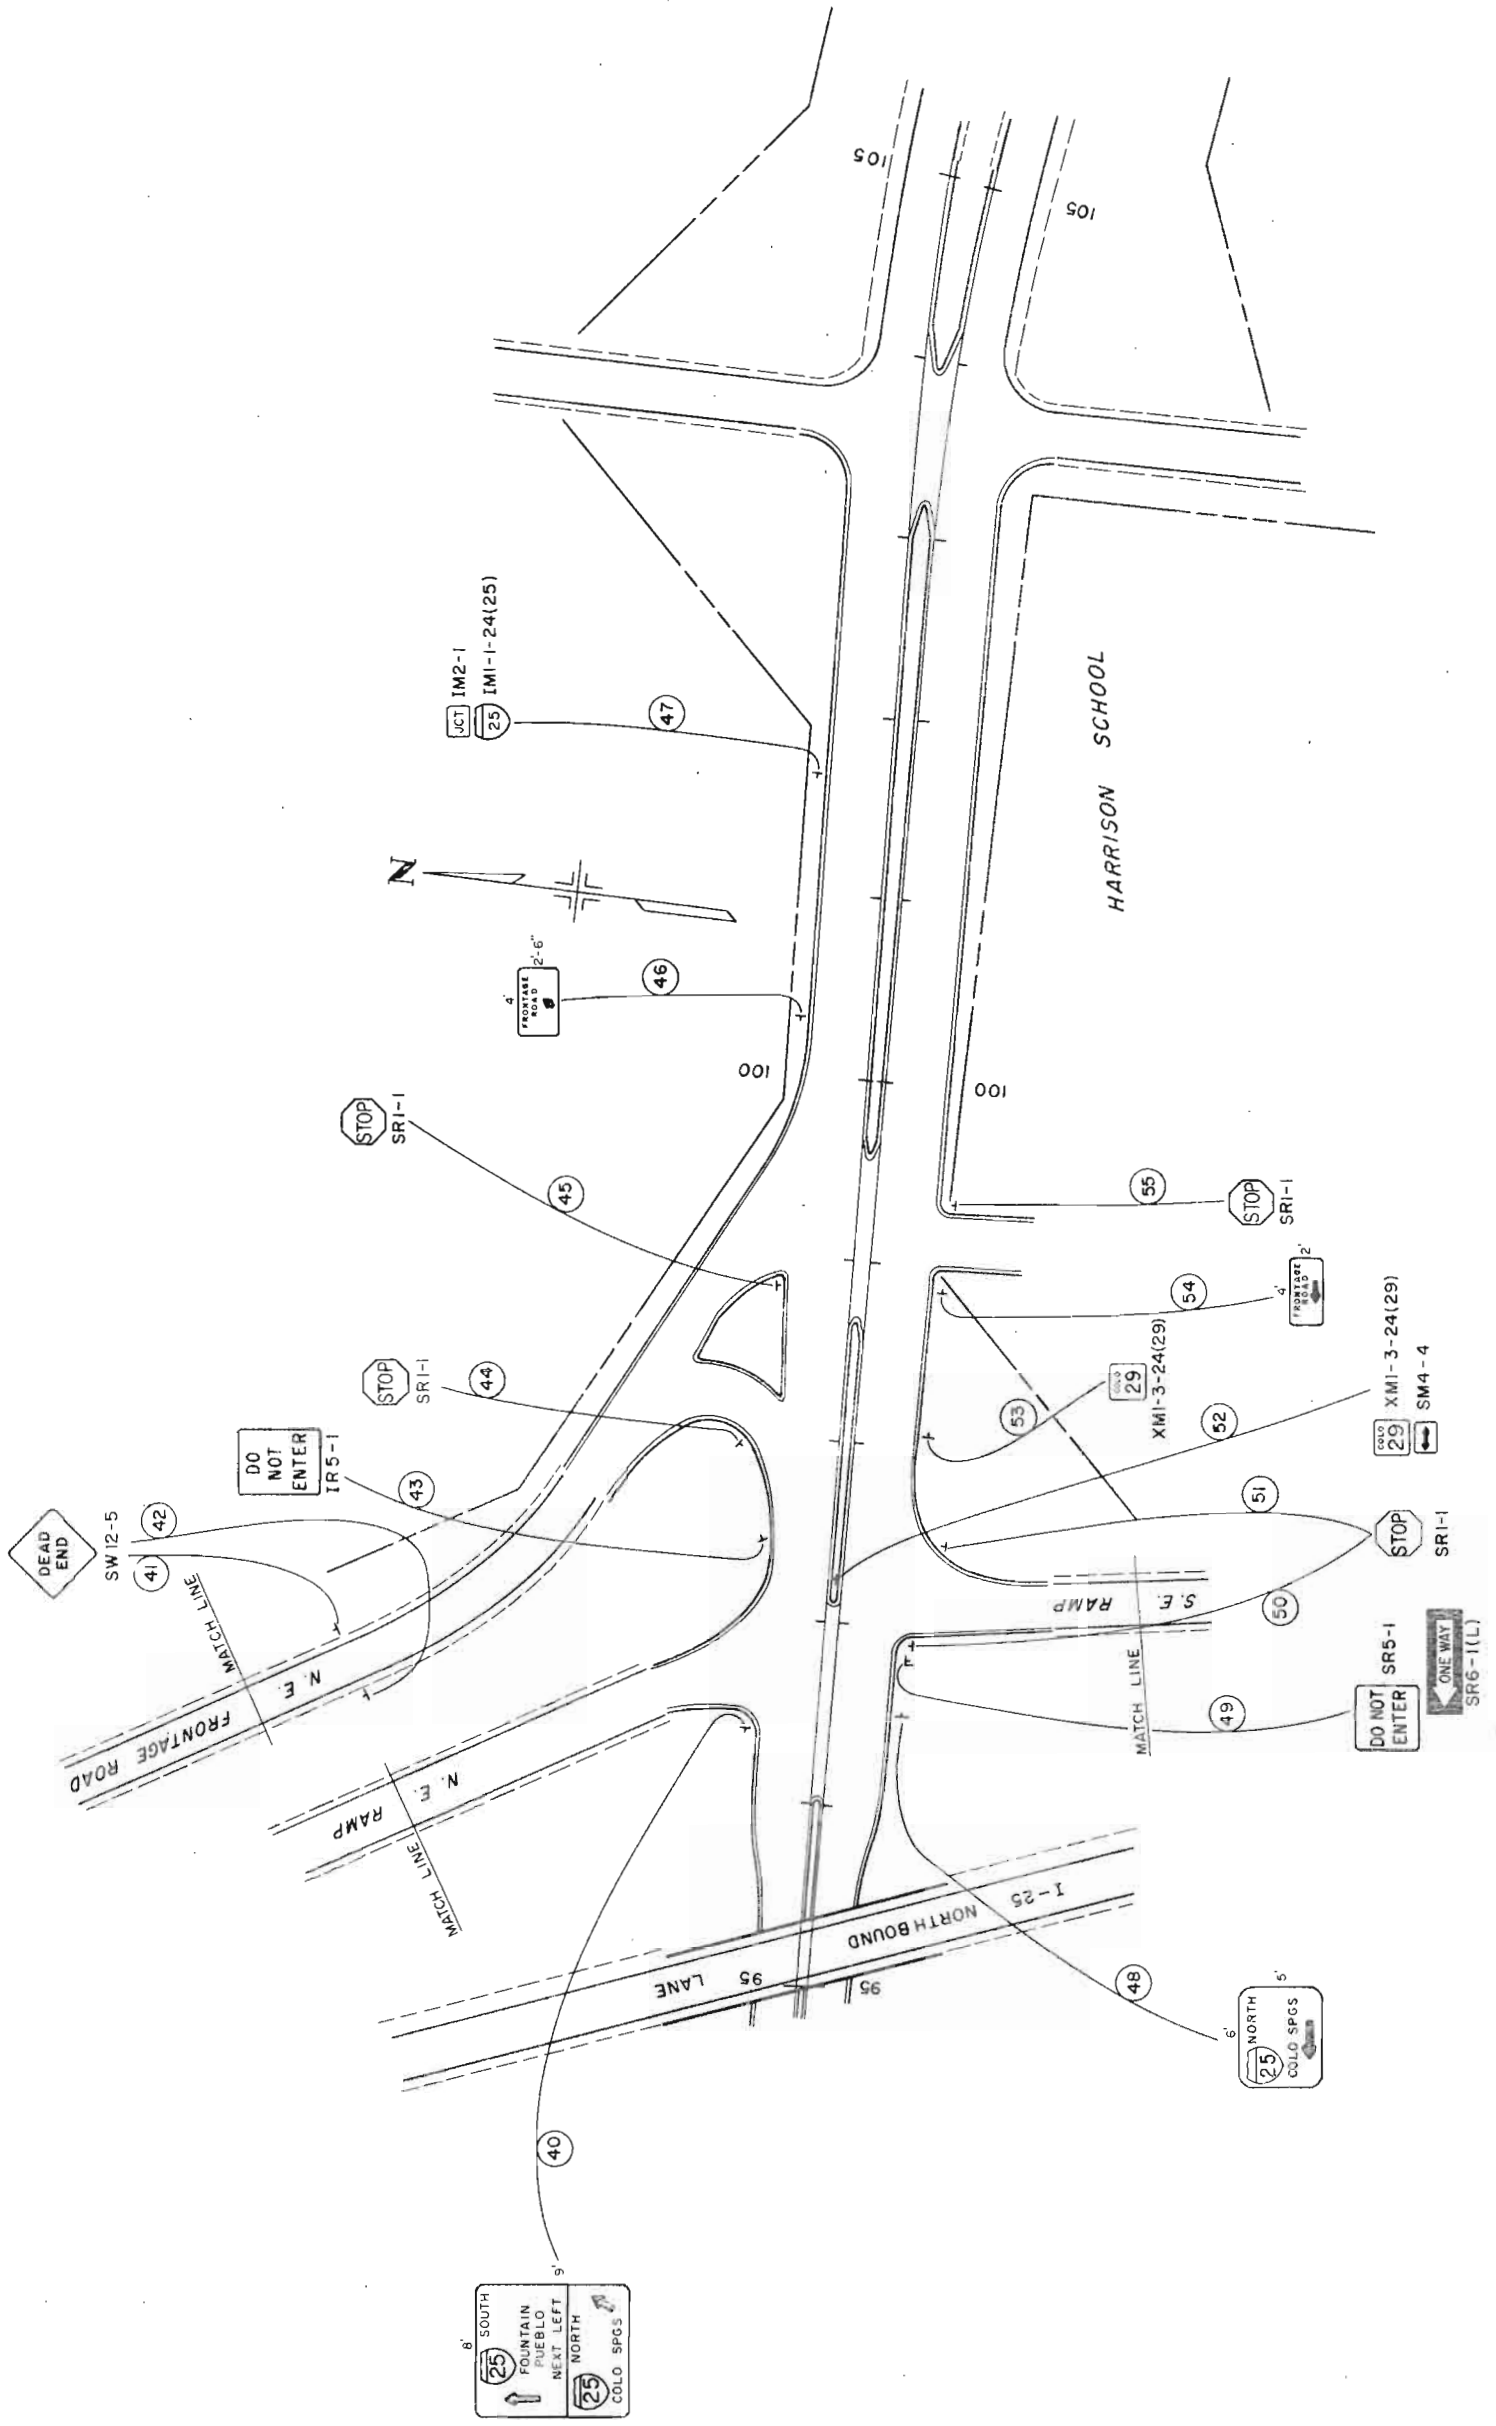

FEDERAL ROAD REGION NO	DISTRICT	PROJ. NO.	SHEET NO.	TOTAL SHEETS
9	COLORADO	I 25 - 2(33)	104	17



FEDERAL ROAD REGION NO.	DISTRICT	PROJ. NO.	SHEET NO.	TOTAL SHEETS
9	COLORADO	125-2 (30102)	18	

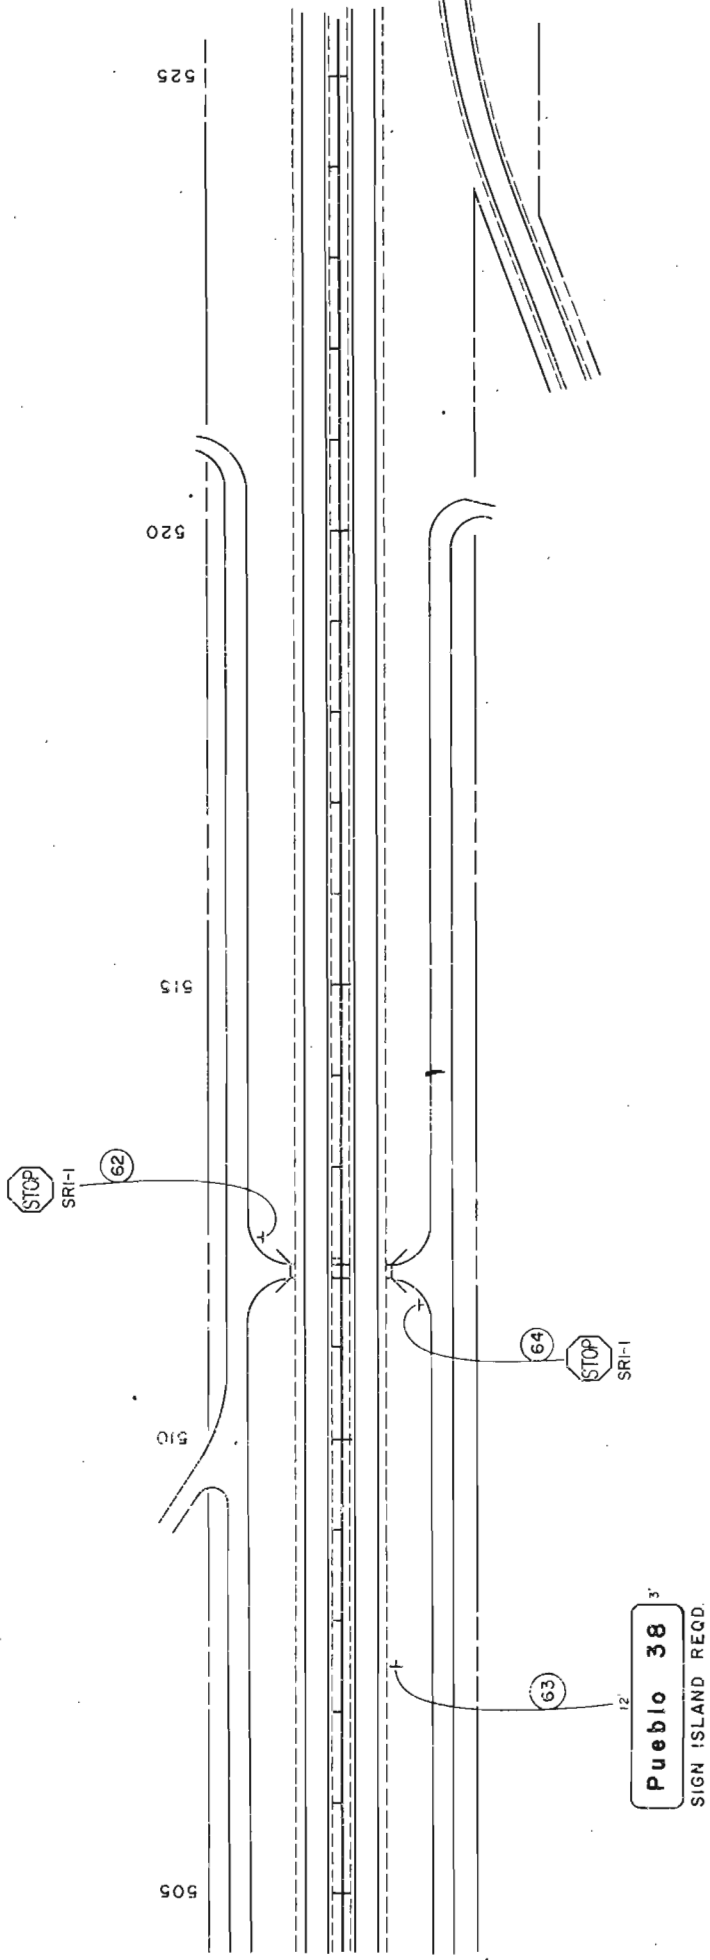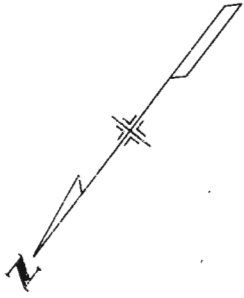




COLORADO

29





S Colo Spgs
Ft Carson
EXIT 1 MILE

SIGN ISLAND REQD.

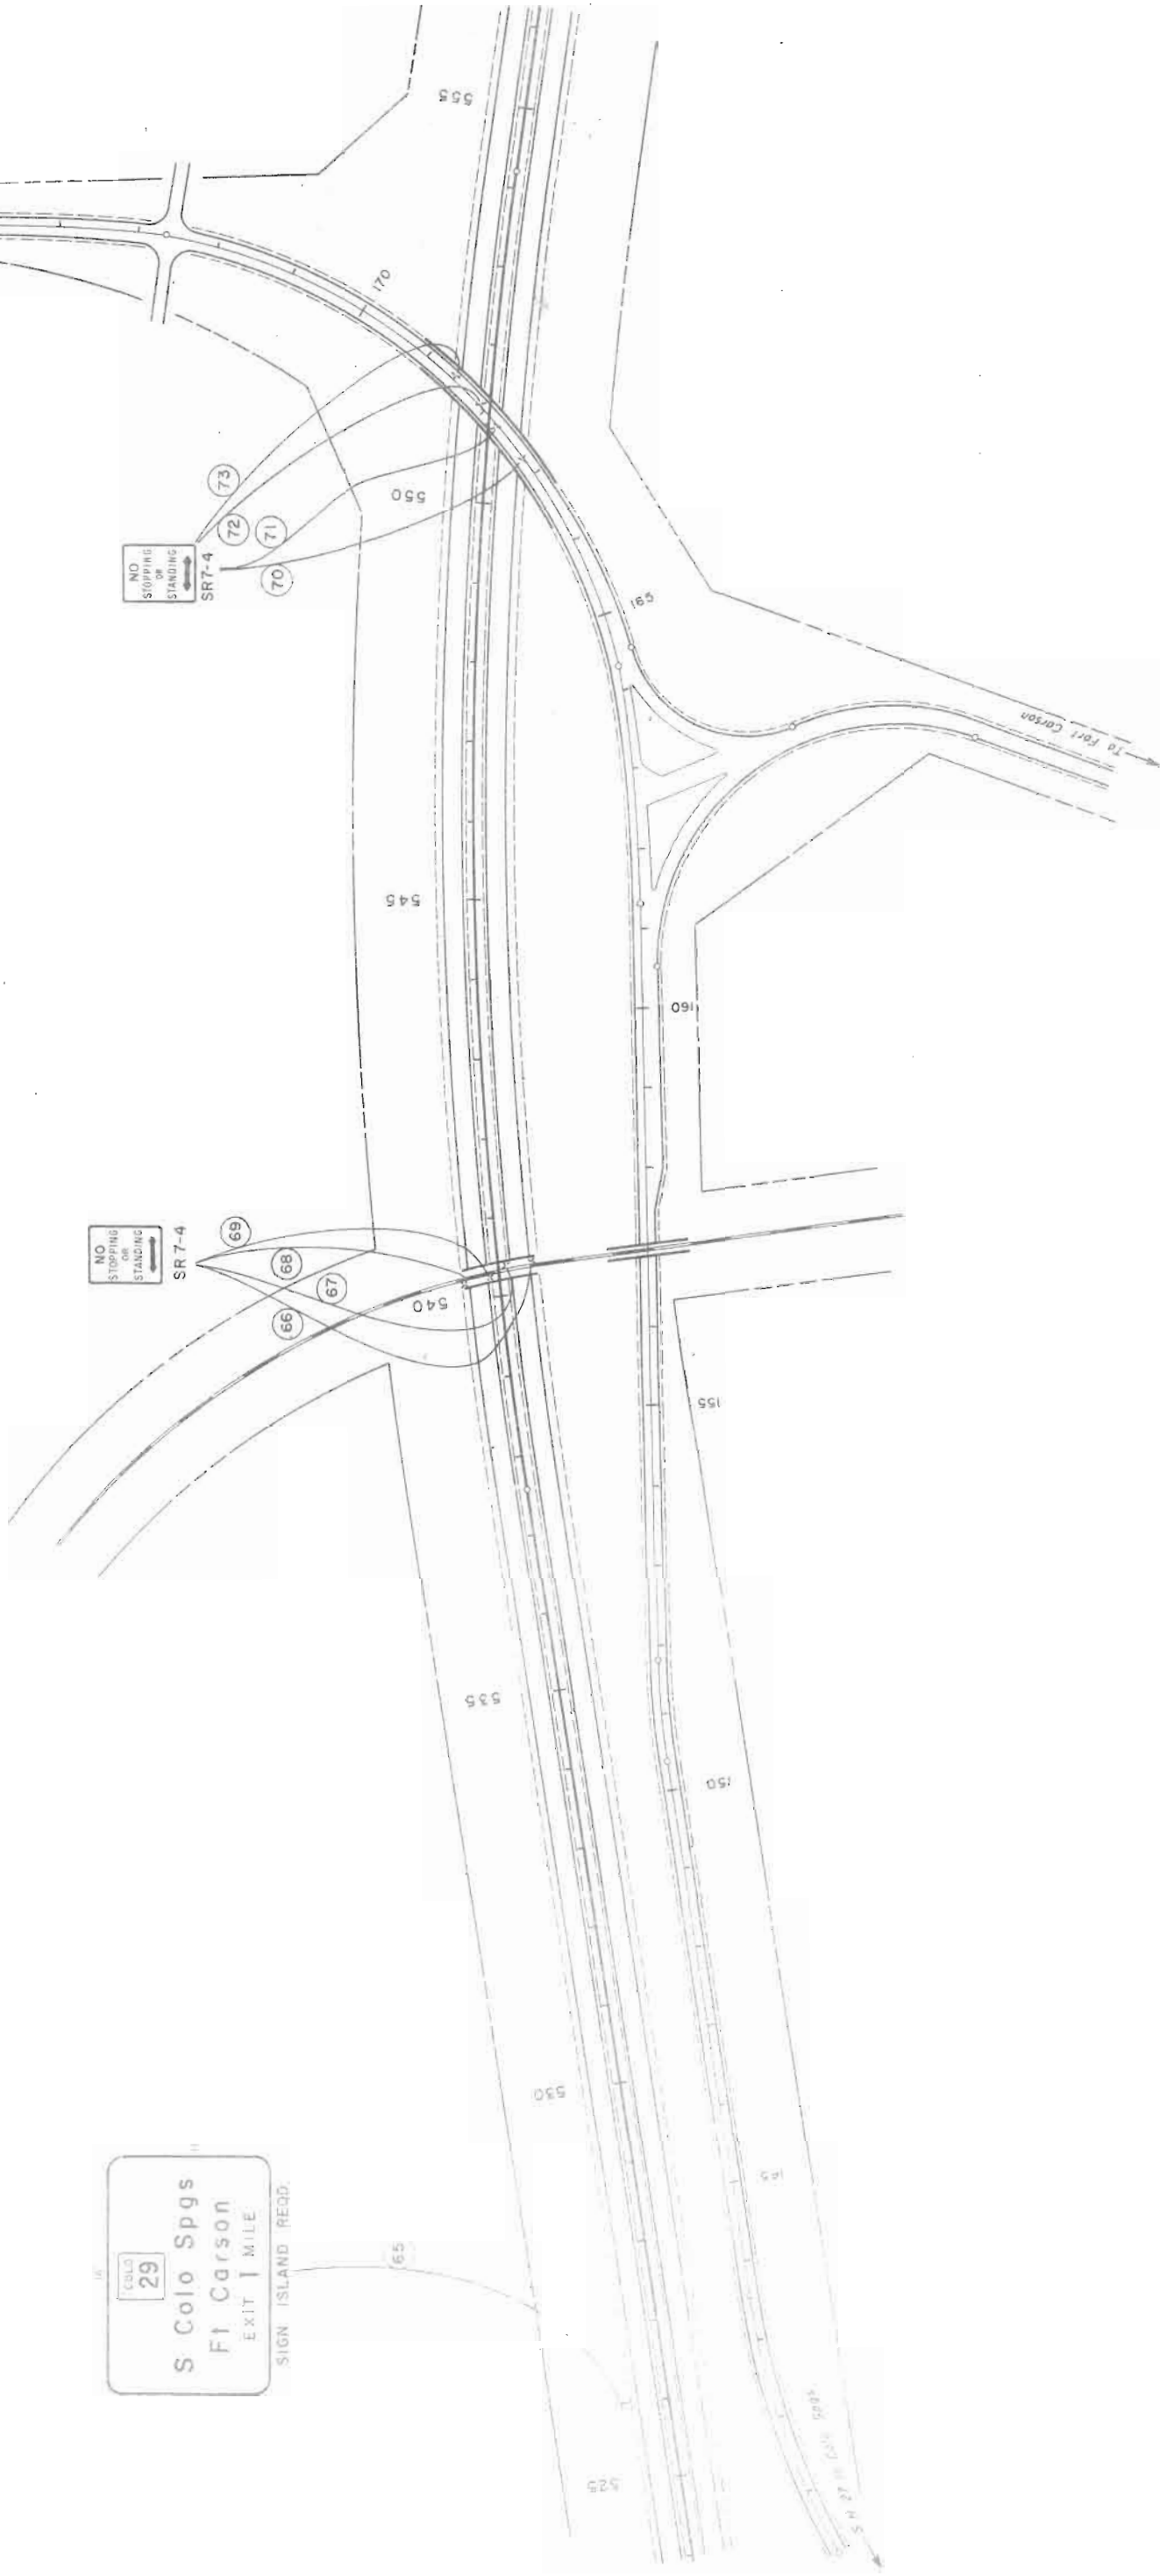


FEDERAL ROAD REGION NO.	DISTRICT	PROJ. NO.	SHEET NO.	TOTAL SHEETS
9	COLORADO	I 25 - 2 (33) 104	19	

FEDERAL ROAD REGION NO.	DISTRICT	PROJ. NO.	SHEET NO.	TOTAL SHEETS
9	COLORADO	I 25-2(33)104	20	

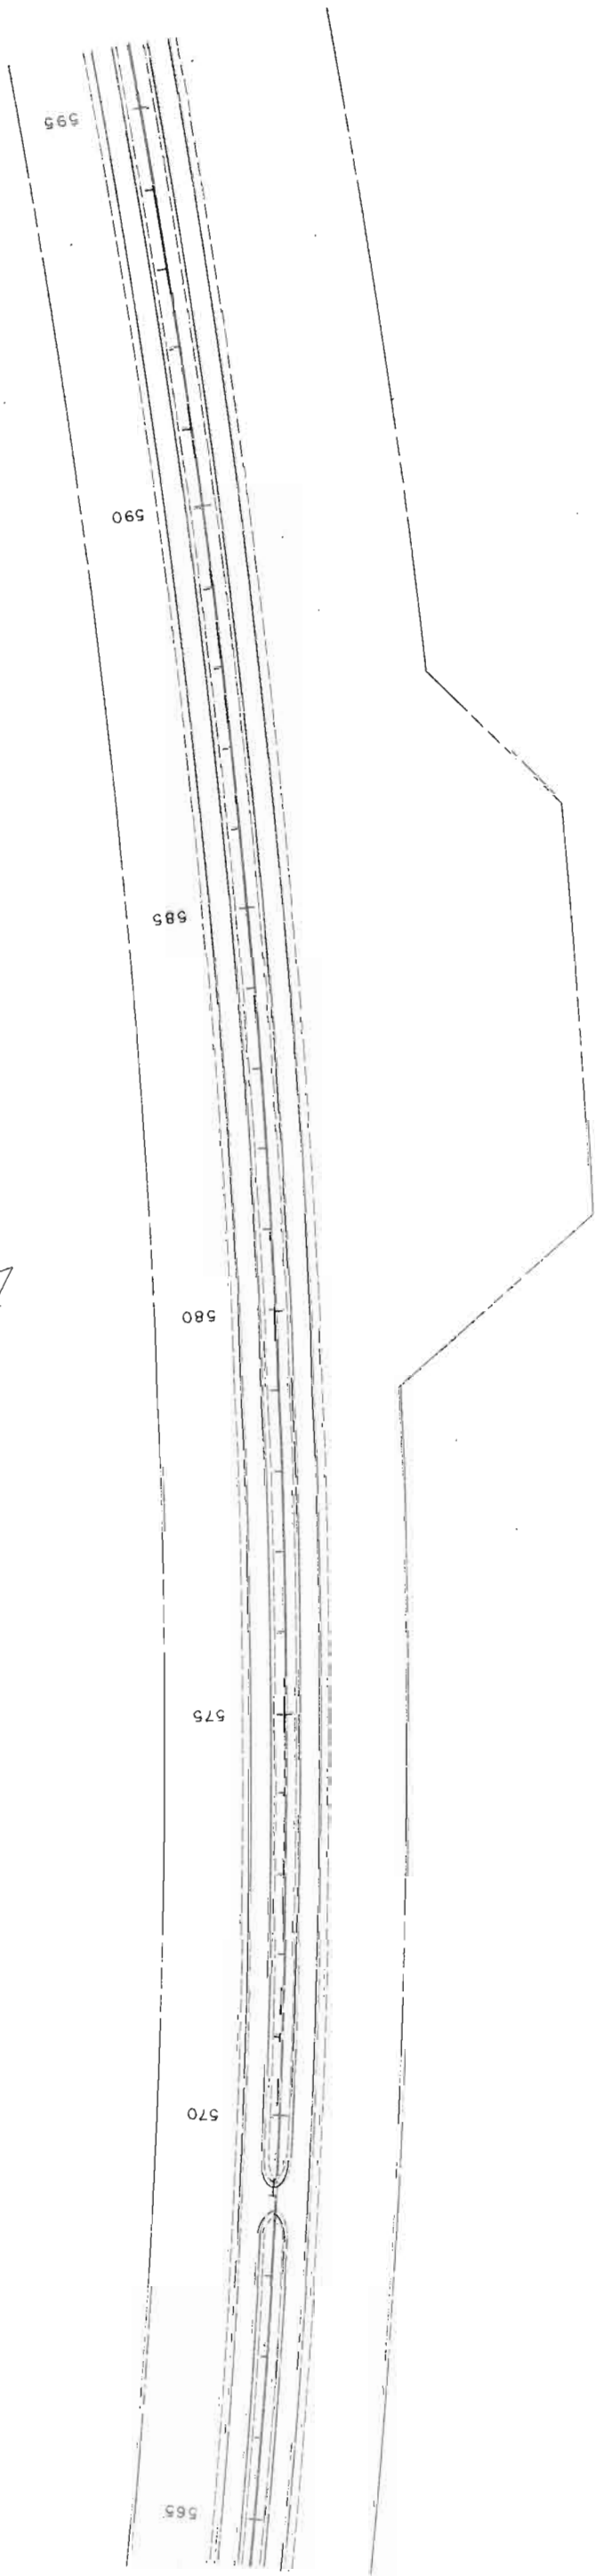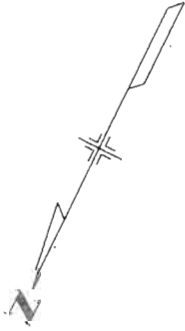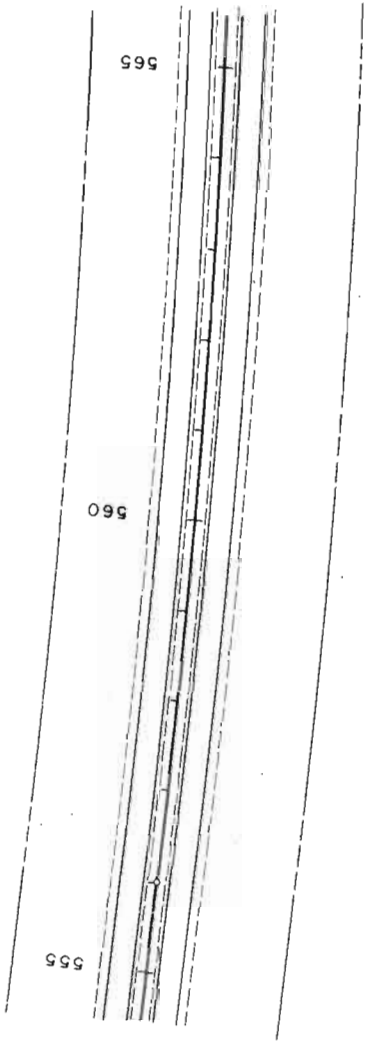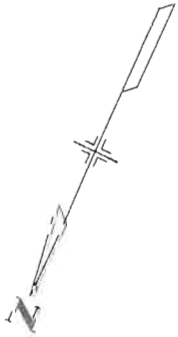


FEDERAL ROAD REGION NO.	DISTRICT	PROJ. NO.	SHEET NO.	TOTAL SHEETS
9	COLORADO	I 25-2 (33) 104	21	

PT. 617 + 04.2 BL. = 3
617 + 99.0 A.M. = 0

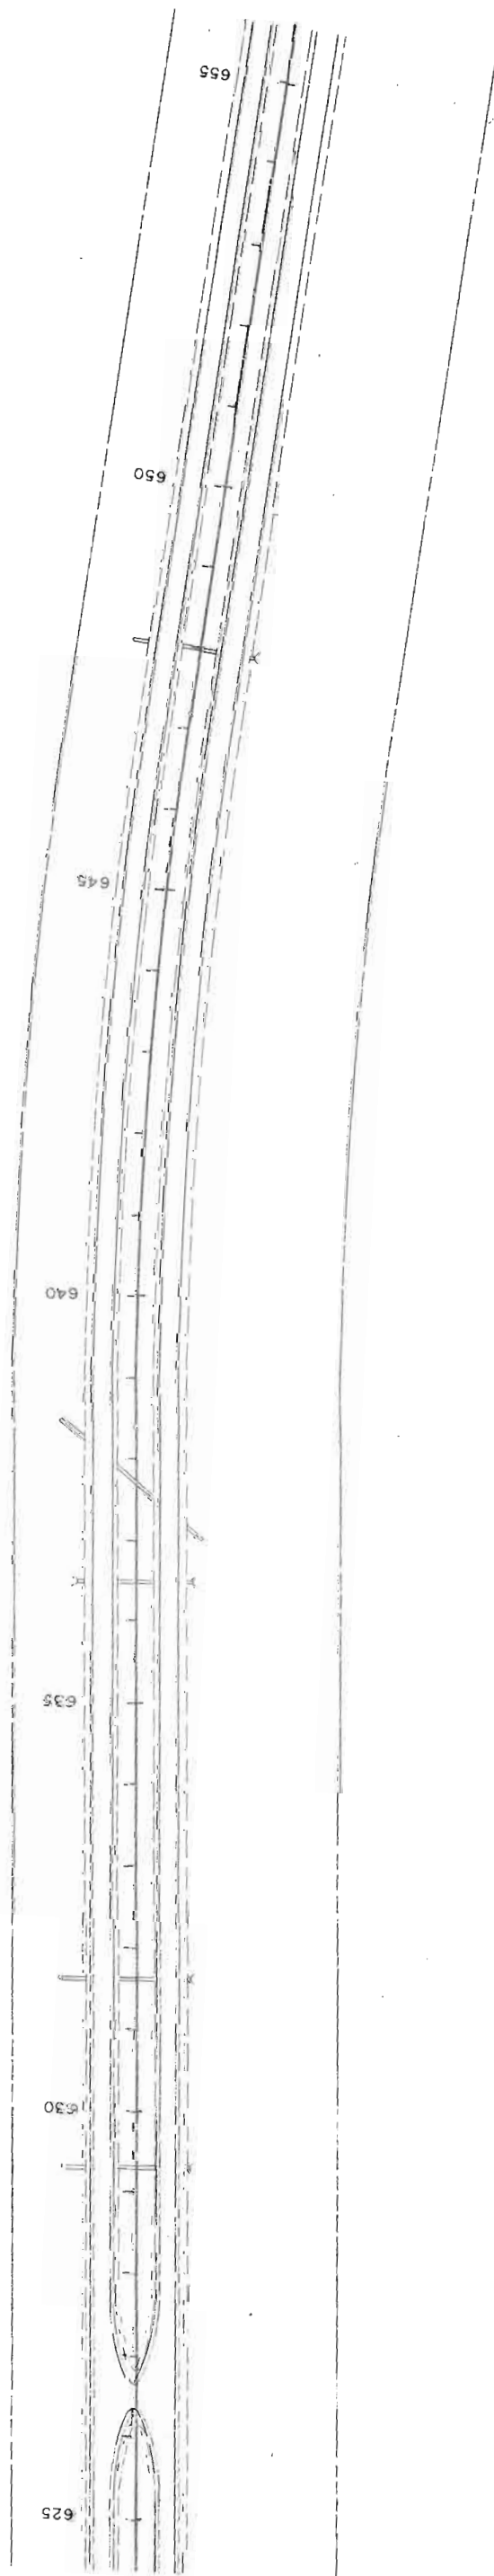


FEDERAL ROAD REGION NO.	DISTRICT	PROJ. NO.	SHEET NO.	TOTAL SHEETS
9	COLORADO	125 - 2 (33) 104	22	

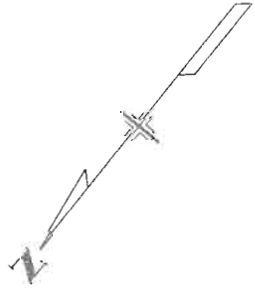


SPEED
LIMIT
70
IR2-(70)

74

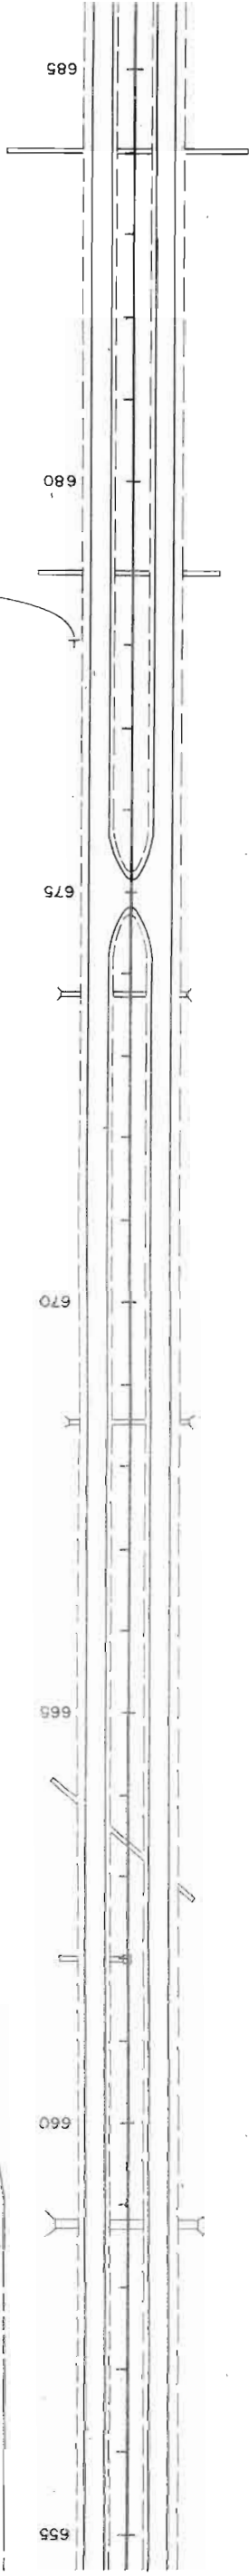



1M6-1-15(N)
25 IMI-1-36(25)

75

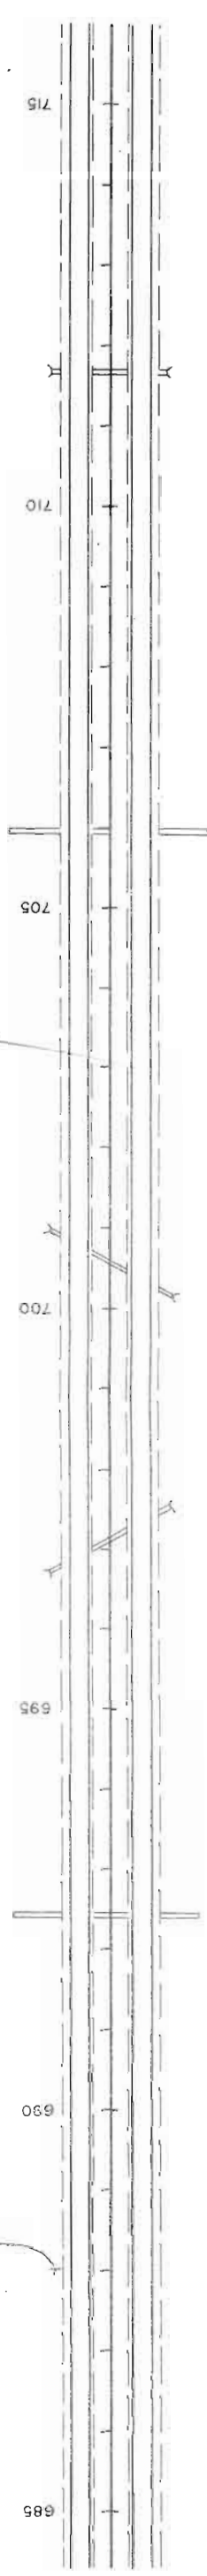





FEDERAL ROAD DISTRICT NO.	DISTRICT	PROJ. NO.	SHEET NO.	TOTAL SHEETS
9	COLORADO	I 25 - 2(33) 104	23	



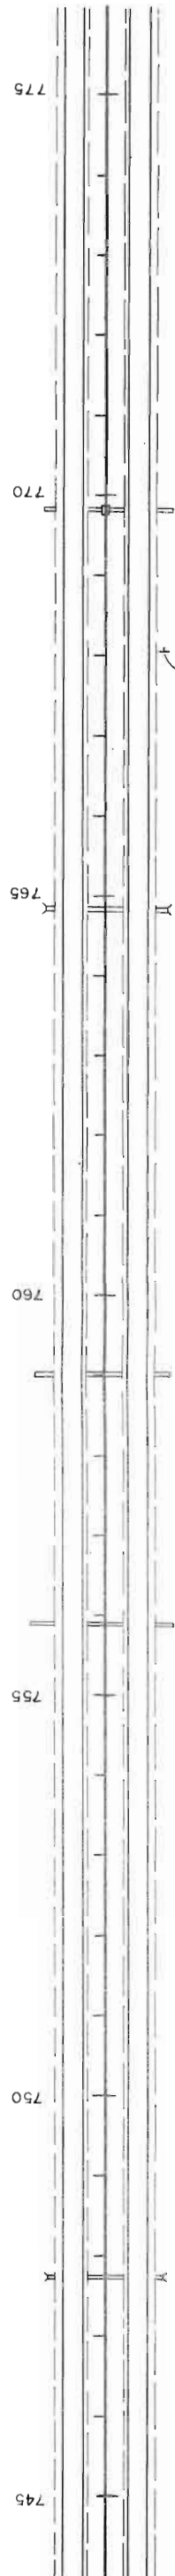
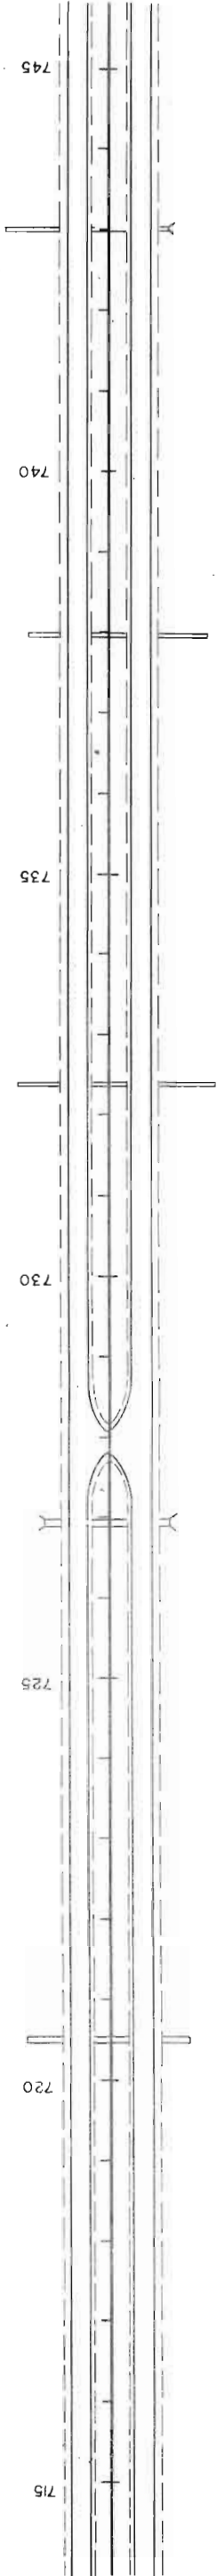


76
ROUTE 25
IM6-I-15(S)
IM1-I-36(25)




FEDERAL ROAD REGION NO.	DISTRICT	PROJ. NO.	SHEET NO.	TOTAL SHEETS
9	COLORADO	125 - 2(33)104	24	

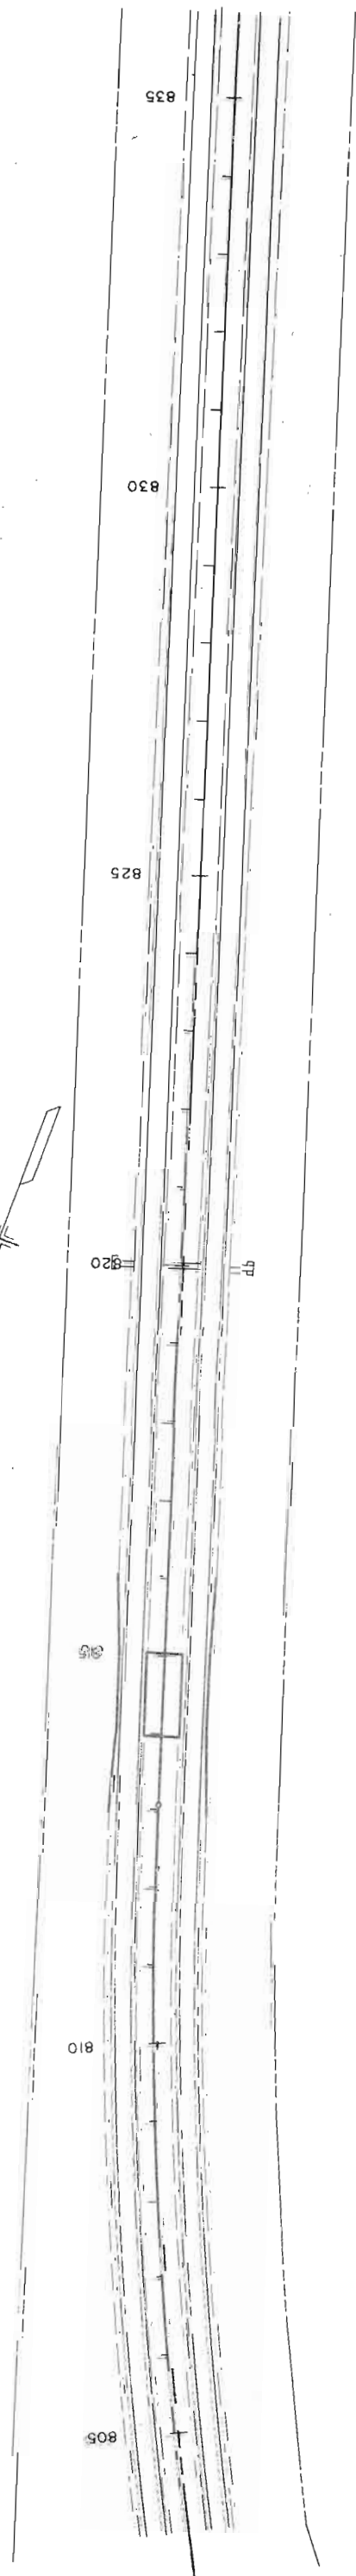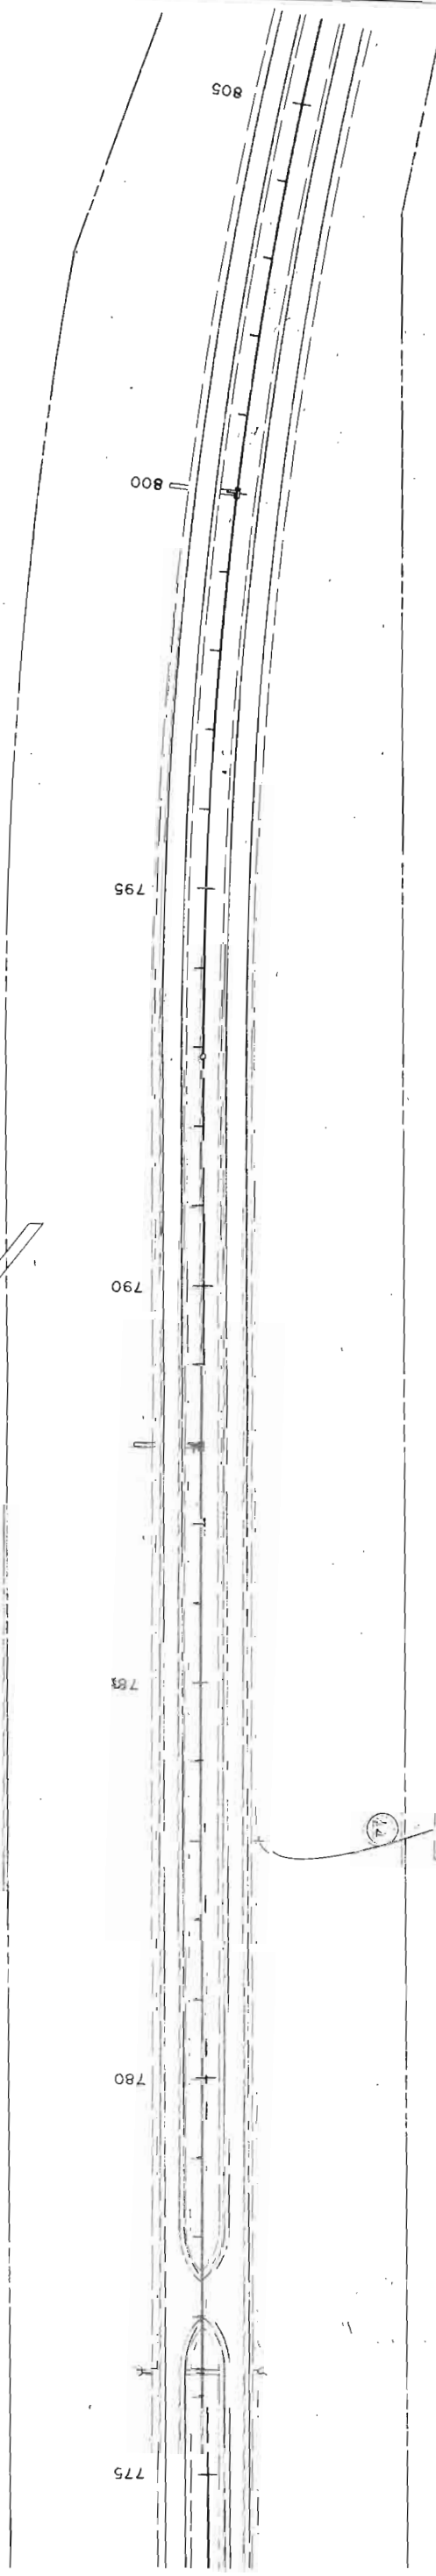

FEDERAL ROAD REGION NO.	DISTRICT	PROJ. NO.	SHEET NO.	TOTAL SHEETS
9	COLORADO	125-2(33)104	25	

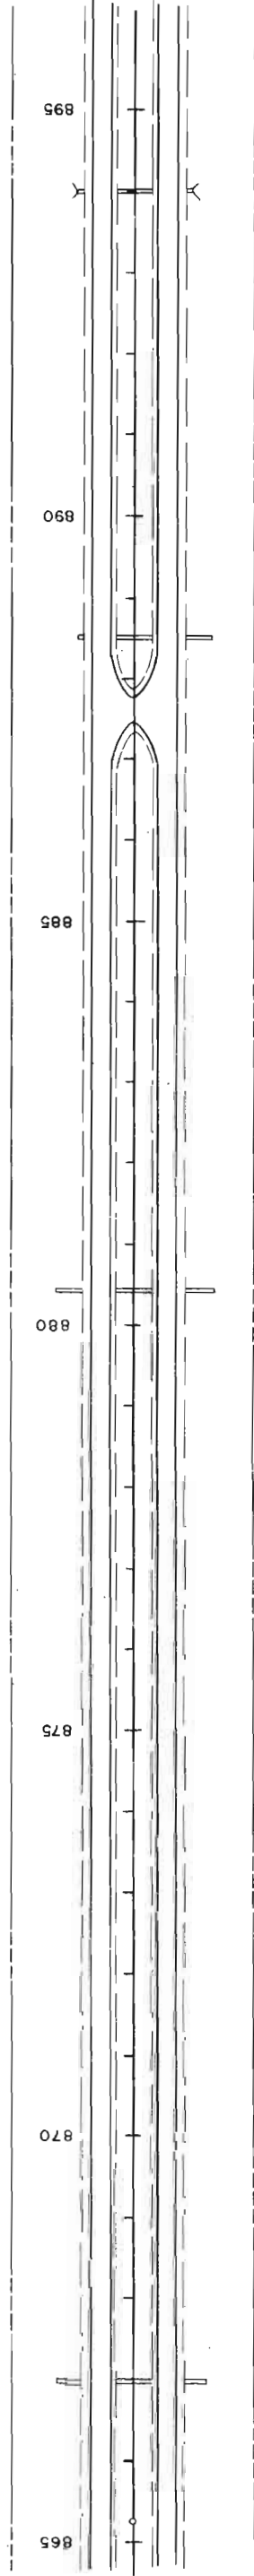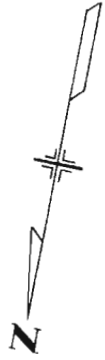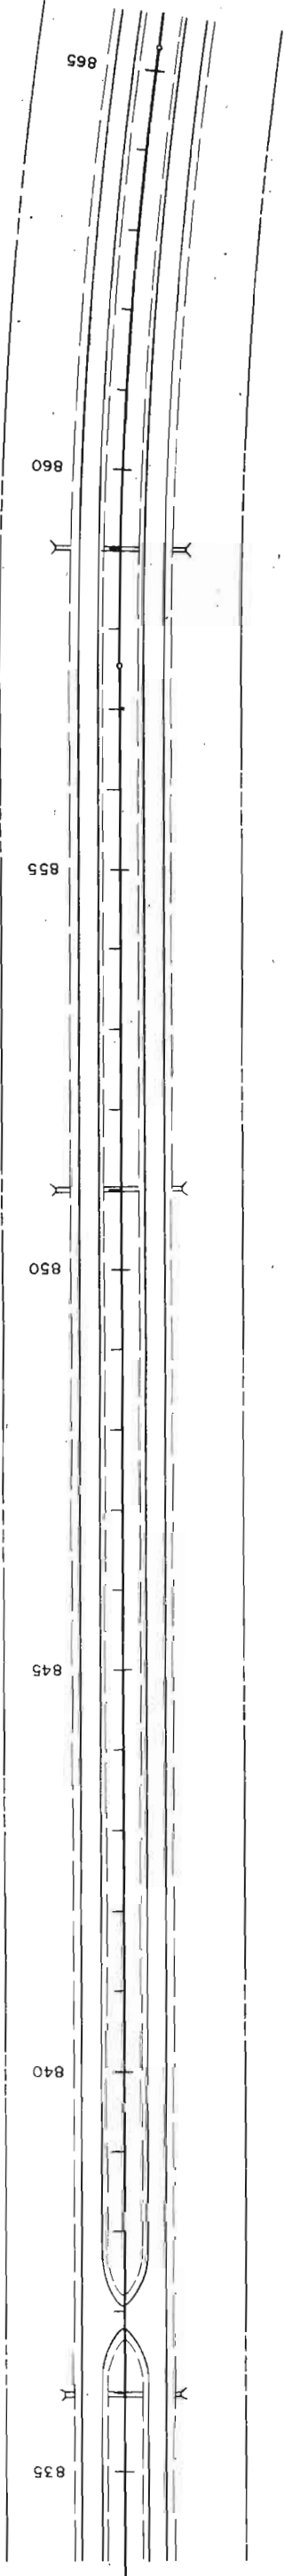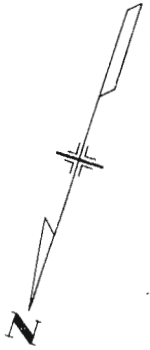

FEDERAL ROAD REGION NO.	DISTRICT	PROJ. NO.	SHEET NO.	TOTAL SHEETS
9	COLORADO	I 25 - 2 (33) 104	26	

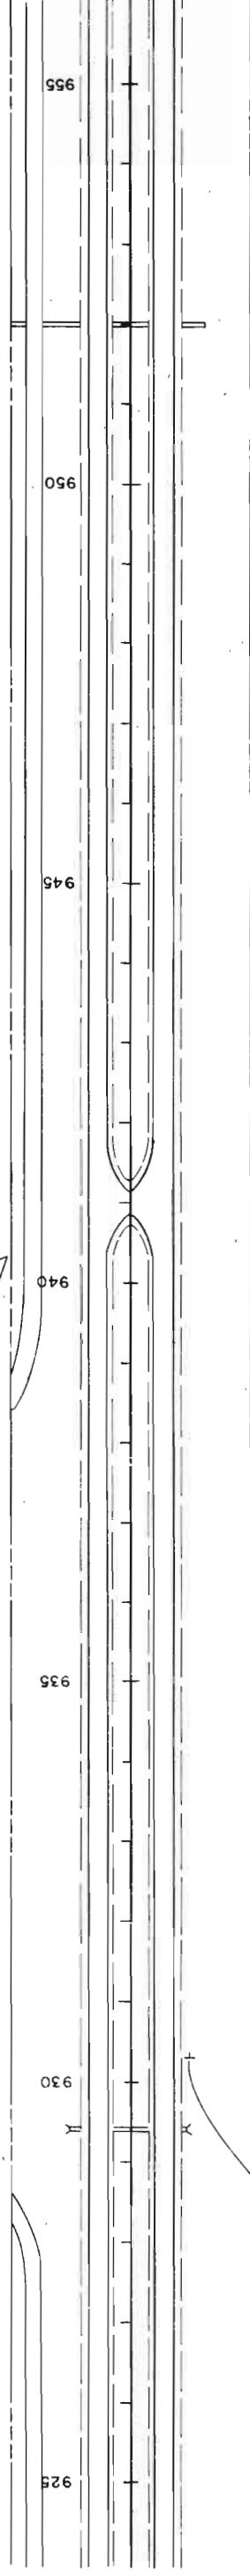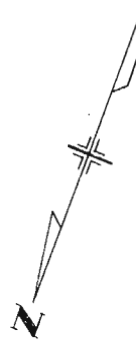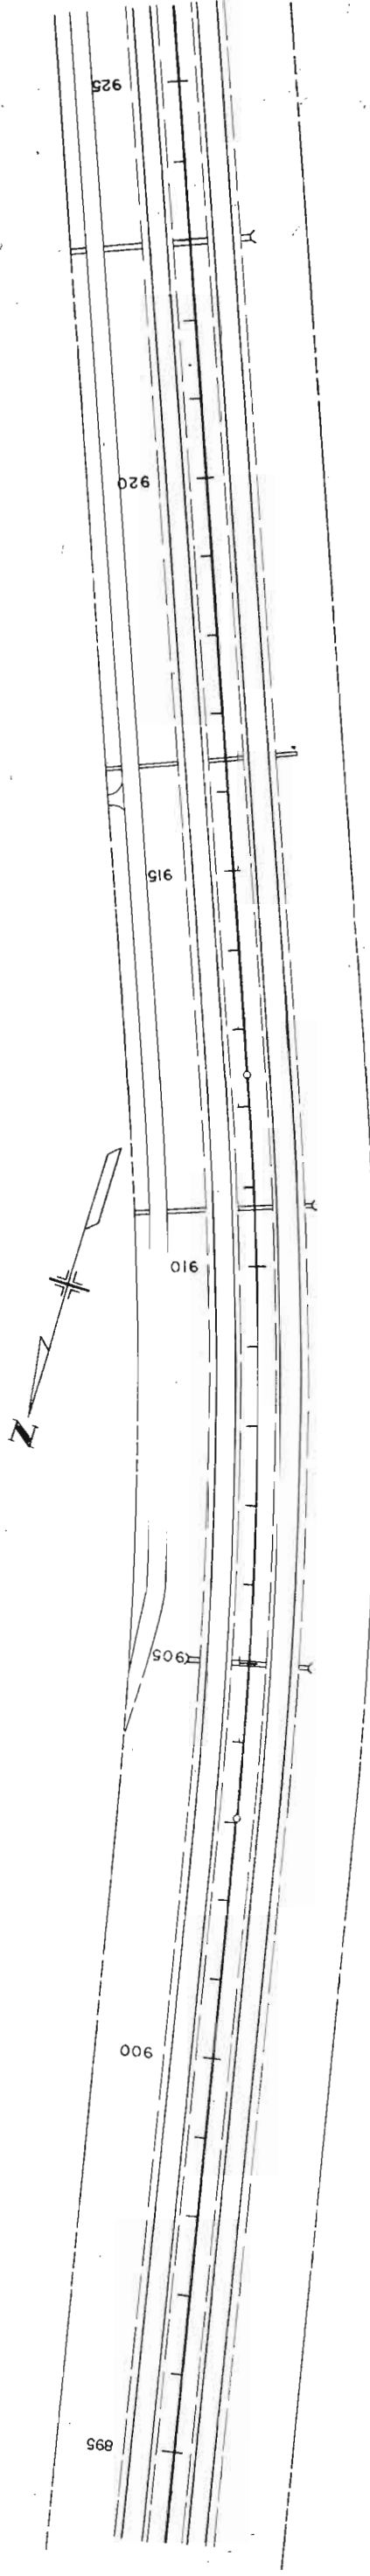

NORTH IM6-1-15(N)
25 IM1-1-36(25)

SPEED
LIMIT
70
IR2-(70)

78
Fountain
EXIT 1 MILE

NEW SIGN PANEL REQUIRED
ON EXISTING POSTS. REMOVE
EXISTING SIGN PANEL.



NEW SIGN PANELS REQUIRED
ON EXISTING STRUCTURE.
REMOVE EXISTING SIGN PANELS.


80A SOUTH
25
Fountain
EXIT 1/3 MI

EXISTING SIGN
TO REMAIN IN PLACE.
NO WORK REQUIRED.


81
GAS - FOOD
LODGING
NEXT RIGHT

FOUNTAIN INTERCHANGE

FEDERAL ROAD REGION NO.	DISTRICT	PROJ. NO.	SHEET NO.	TOTAL SHEETS
9	COLORADO	I 25-2(33) 104	27	

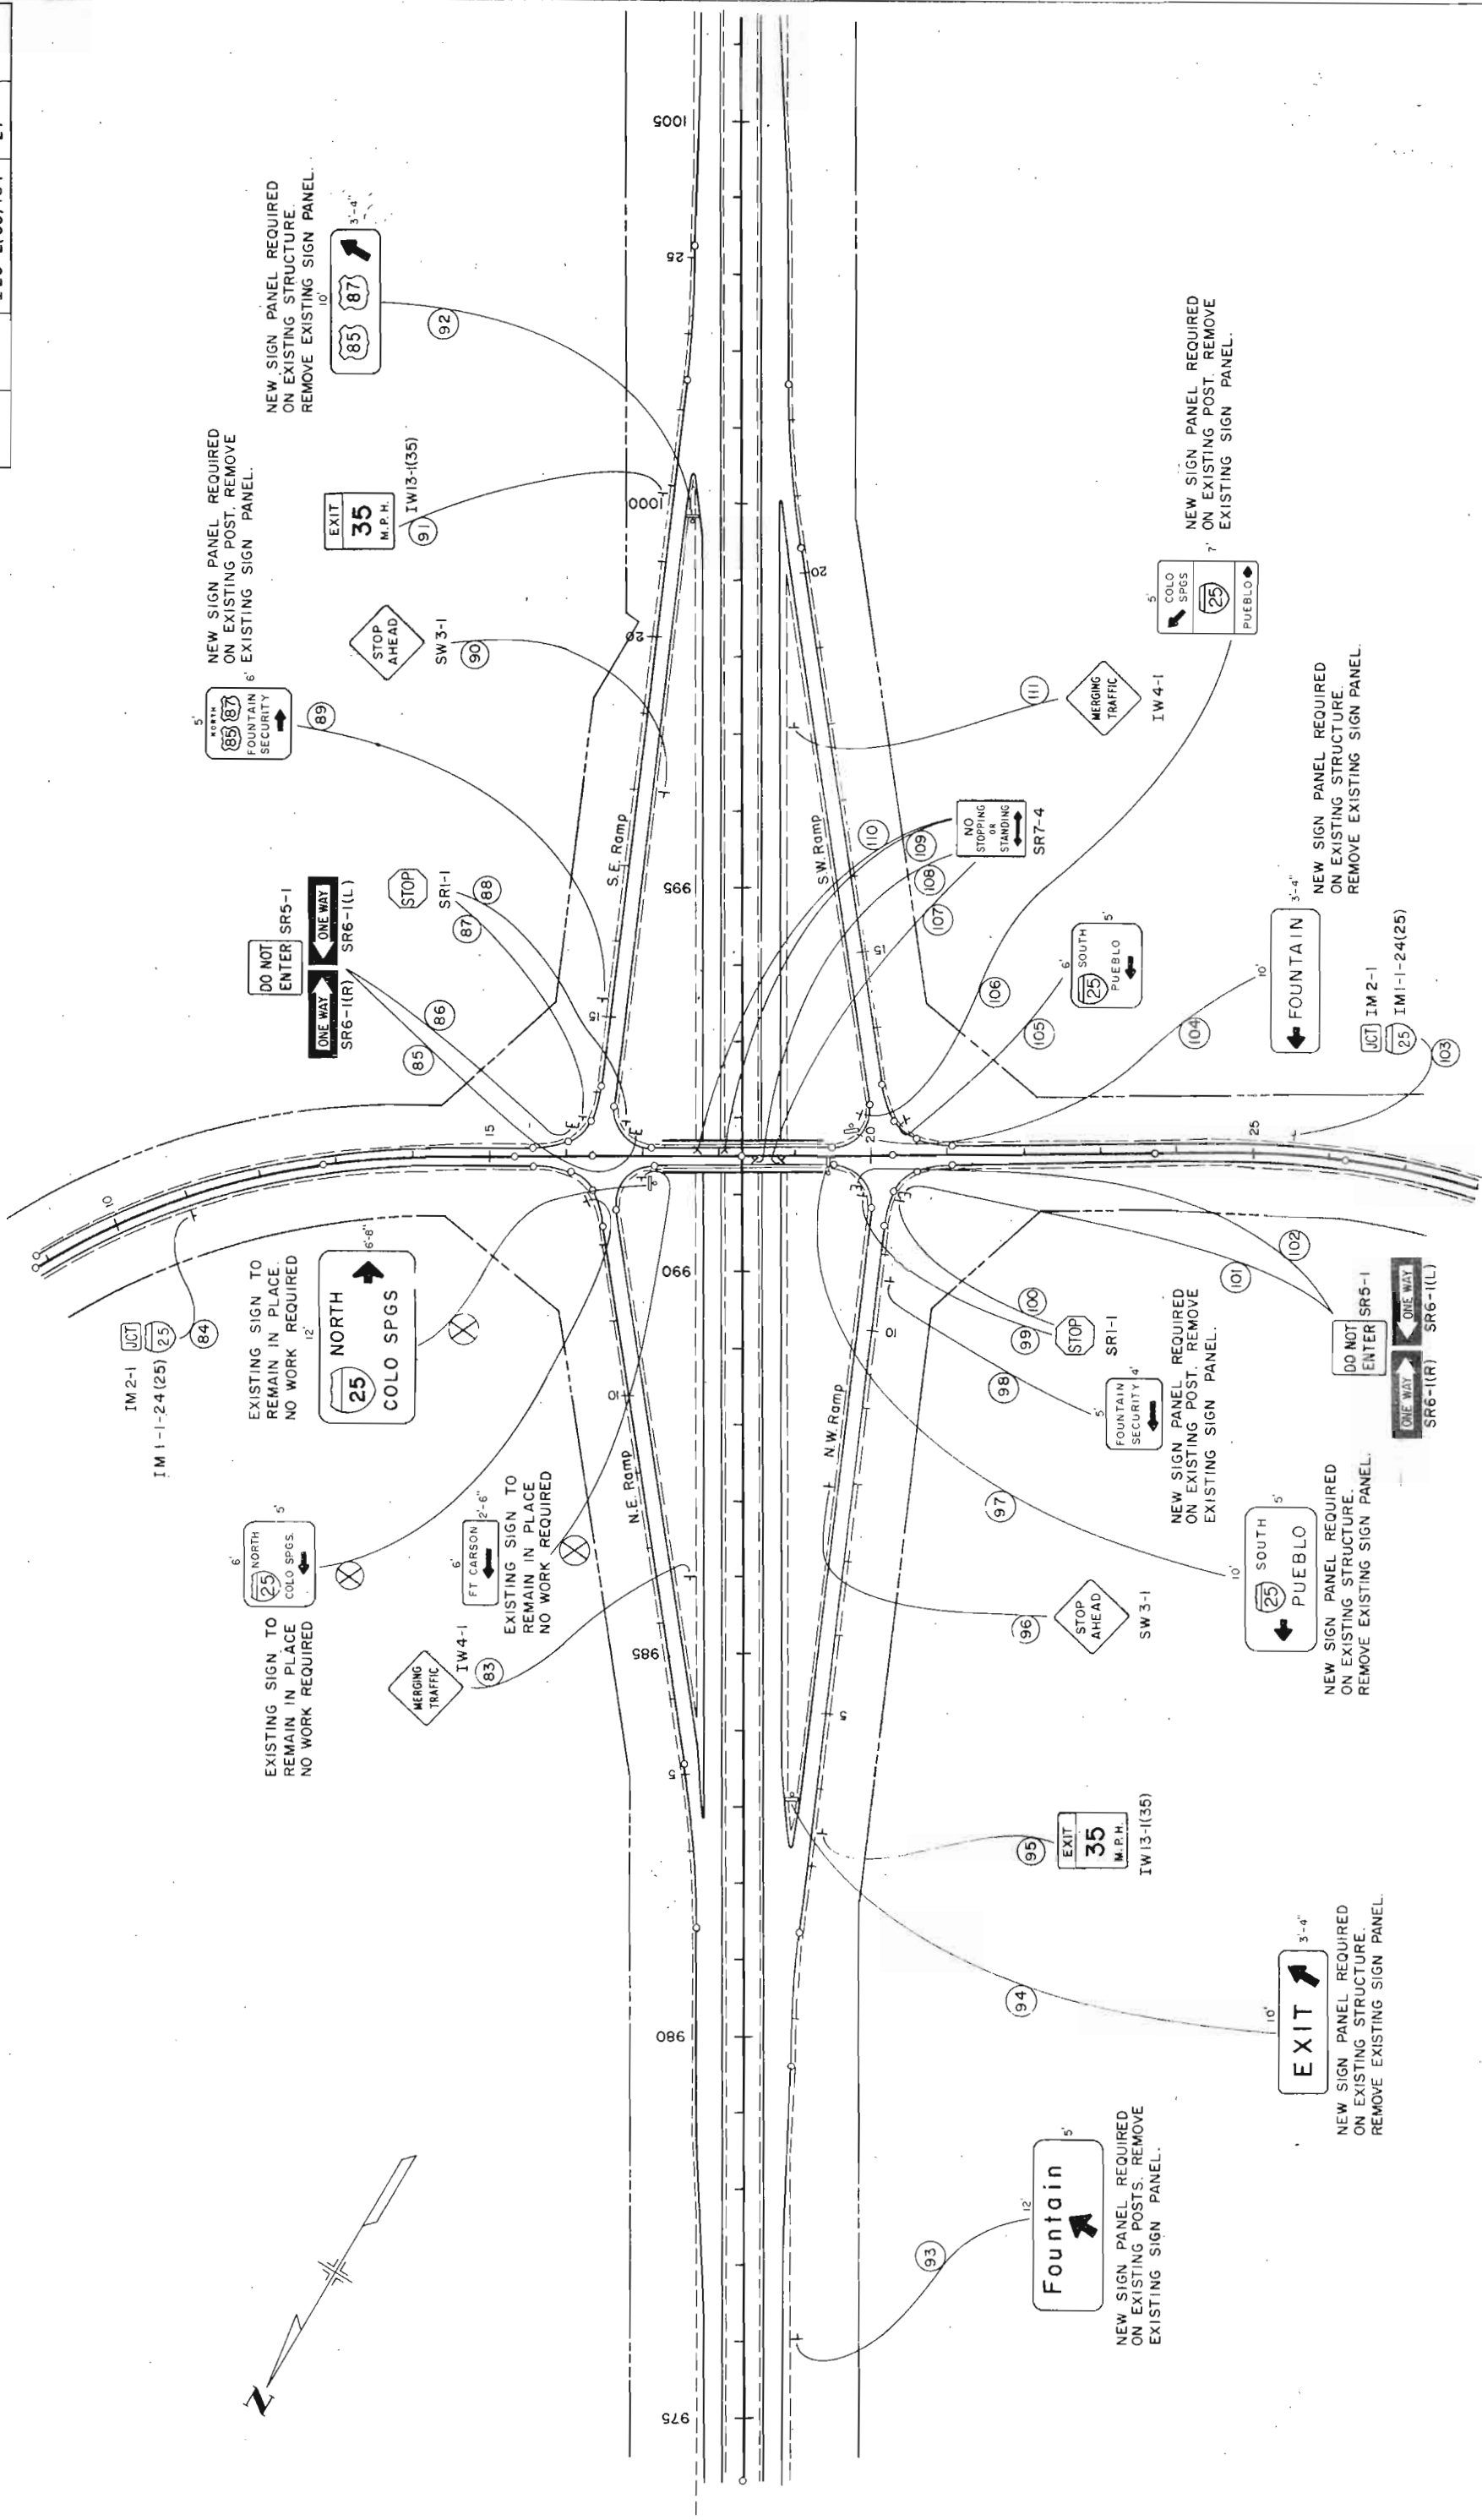

FEDERAL ROAD REGION NO.	DISTRICT	PROJ. NO.	SHEET NO.	TOTAL SHEETS
9	COLORADO	I 25-2(33) 104	28	

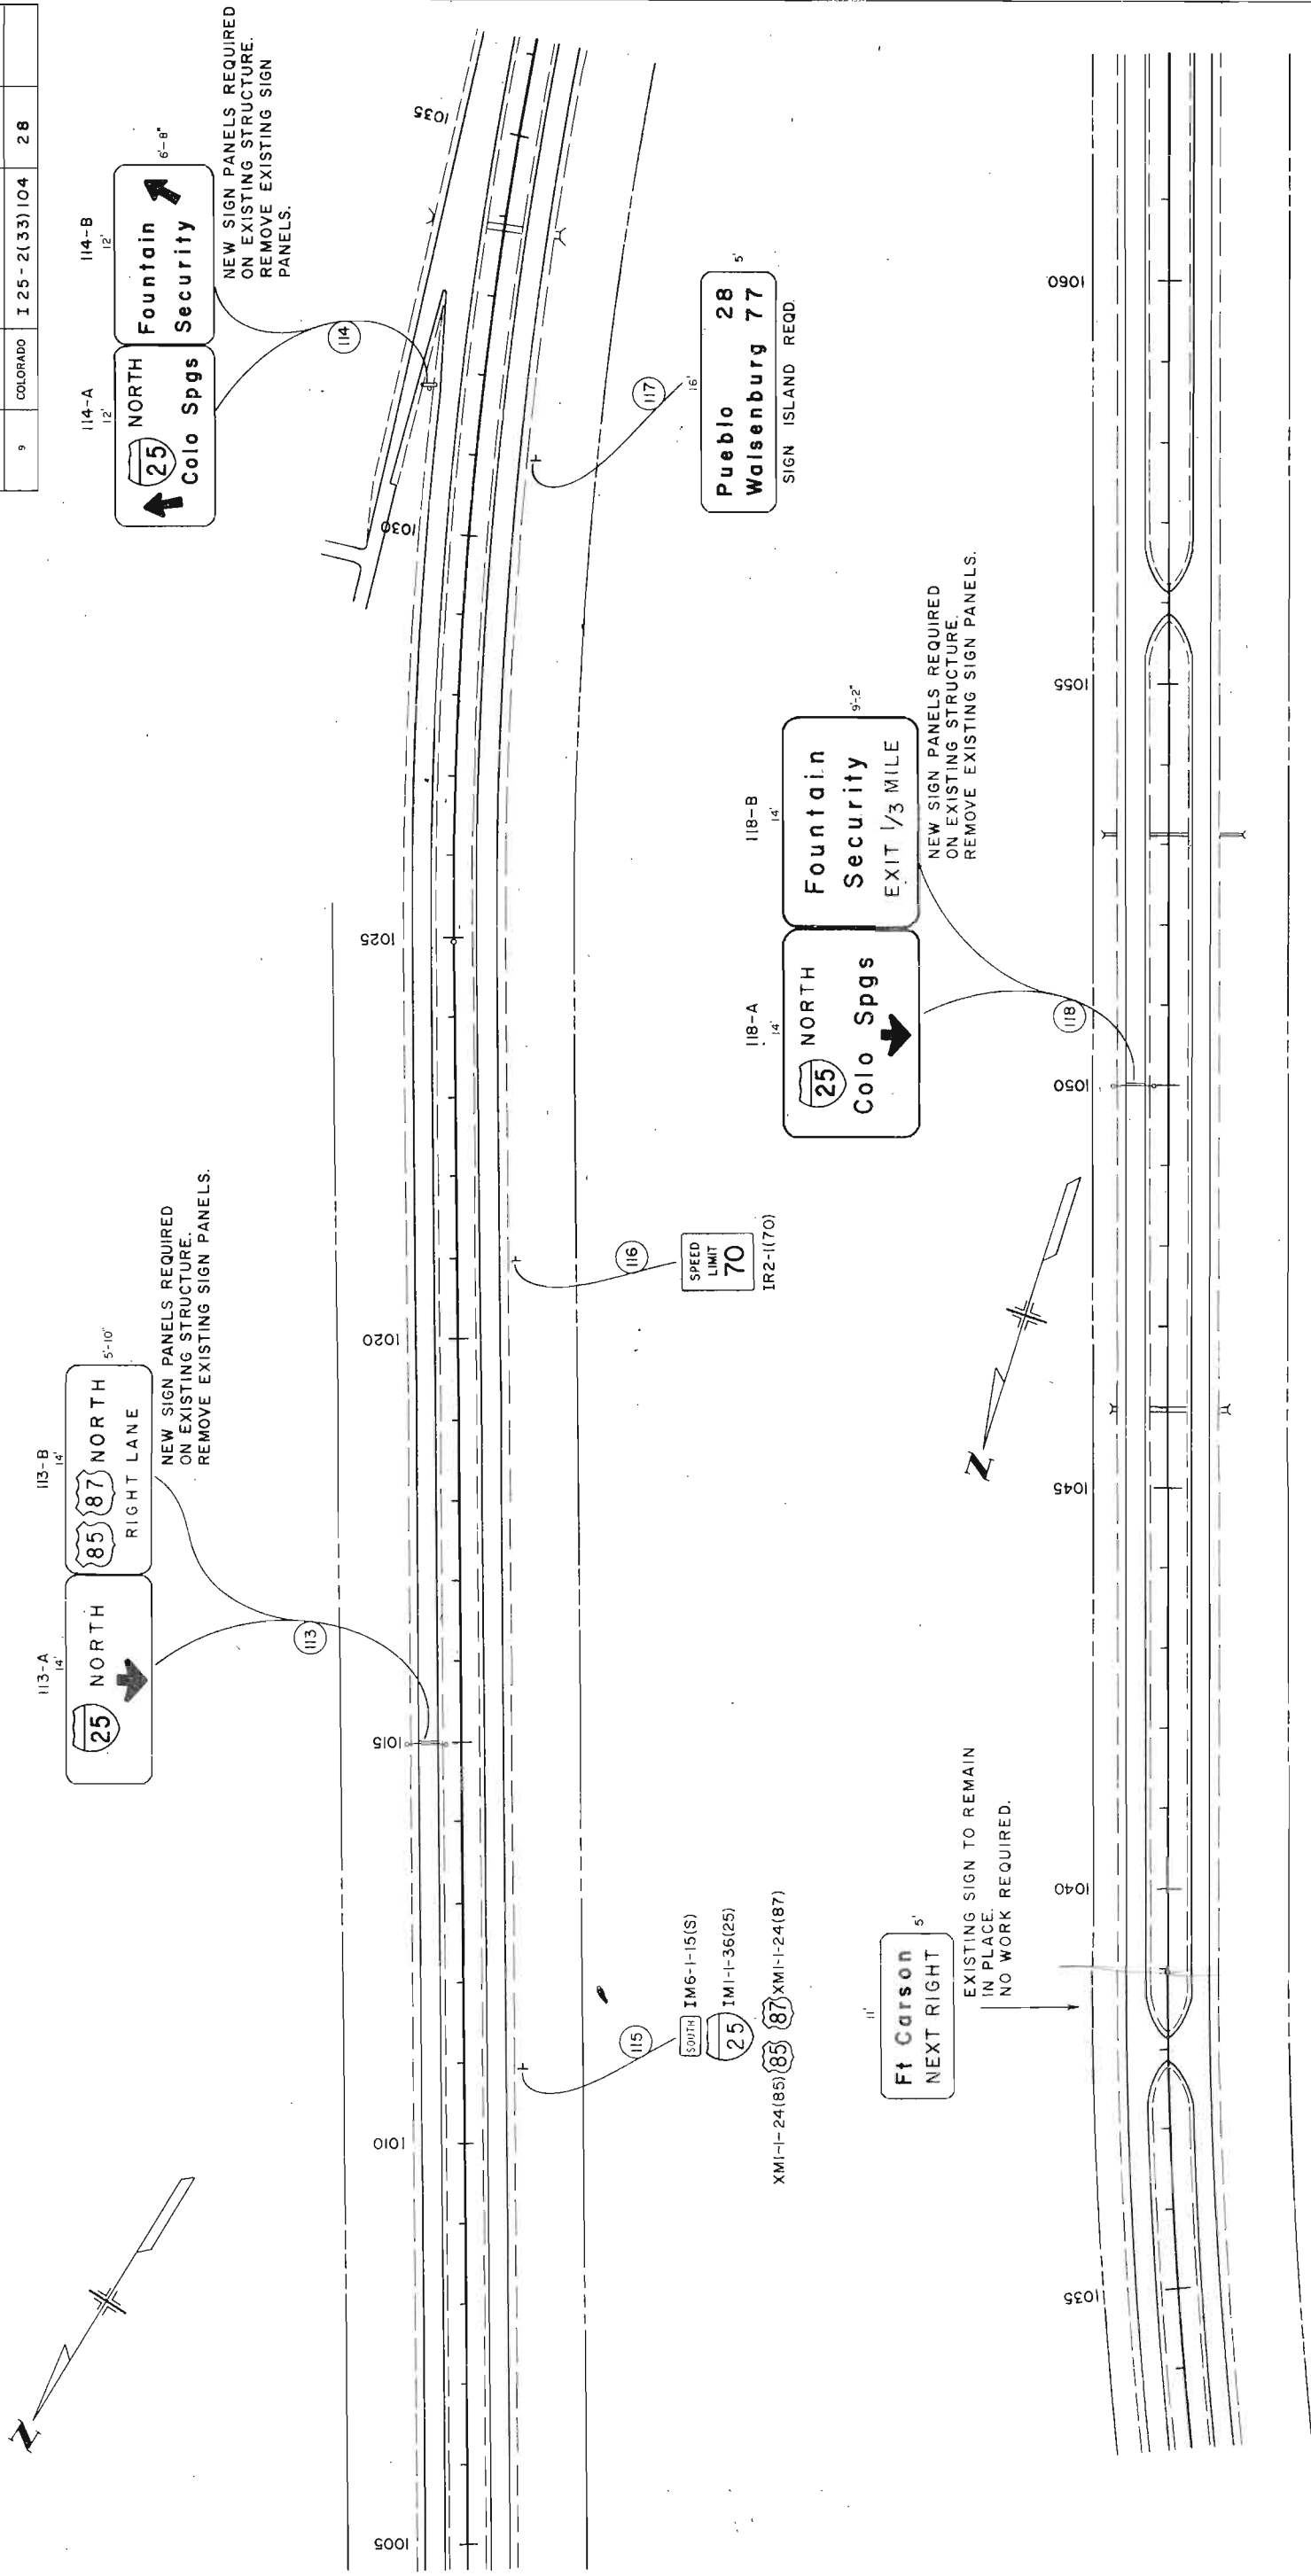


STA 1038+96.8 END 1N002-2(42)
STA 1038+96.8 BEGIN 125-2(118)106

FEDERAL ROAD REGION NO.	DISTRICT	PROJ. NO.	SHEET NO.	TOTAL SHEETS
9	COLORADO	I 25 - 2 (33) 104	29	


NEW SIGN PANEL
REQUIRED ON EXISTING
POSTS. REMOVE EXISTING
SIGN PANEL.

12'
**Fountain
Security**
EXIT 1 MILE

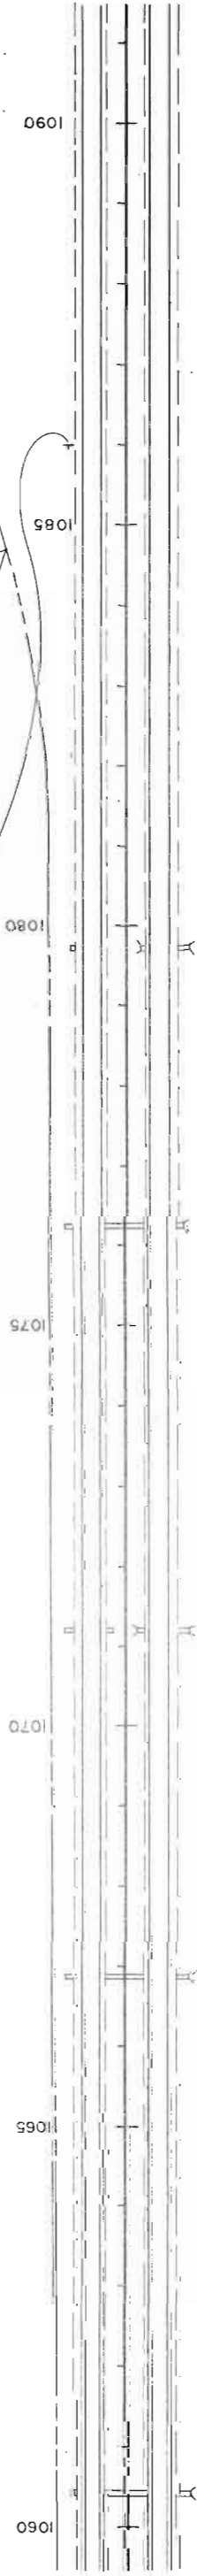

EXISTING SIGN TO
REMAIN IN PLACE.
NO WORK REQUIRED.


10'
**GAS-FOOD
LODGING
NEXT RIGHT**

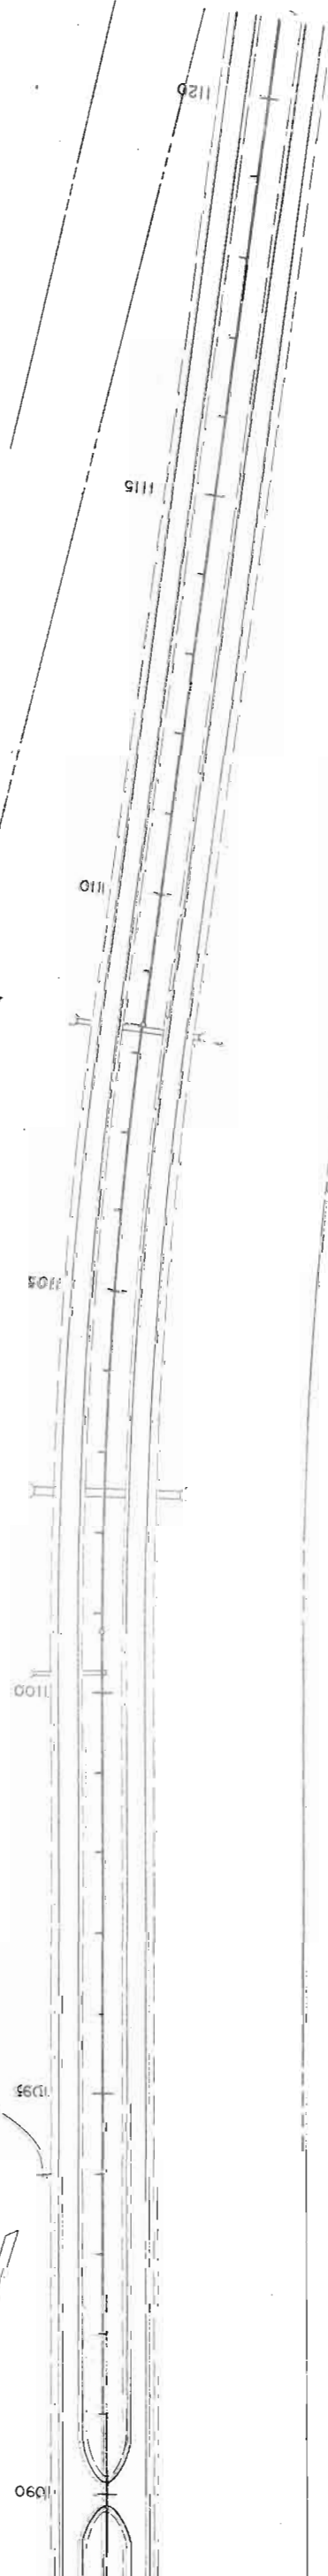

SPEED
LIMIT
70


IR 2-N(70)

NORTH 1/4 MB-1-15(N)
25 1/4 MI-1-36(25)
XM 1-1-24(85) **85** 1/4 MI-1-24(87)
87 XM 1-1-24(87)


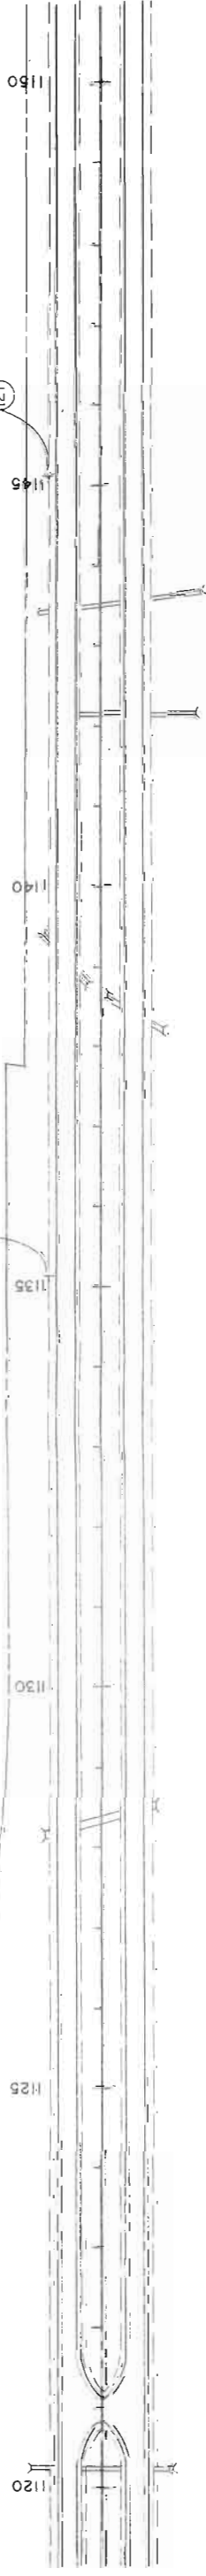


LOVE SPRING

FEDERAL ROAD REGION NO.	DISTRICT	PROJ. NO.	SHEET NO.	TOTAL SHEETS
9	COLORADO	I 25 - 2 (33) 104	30	

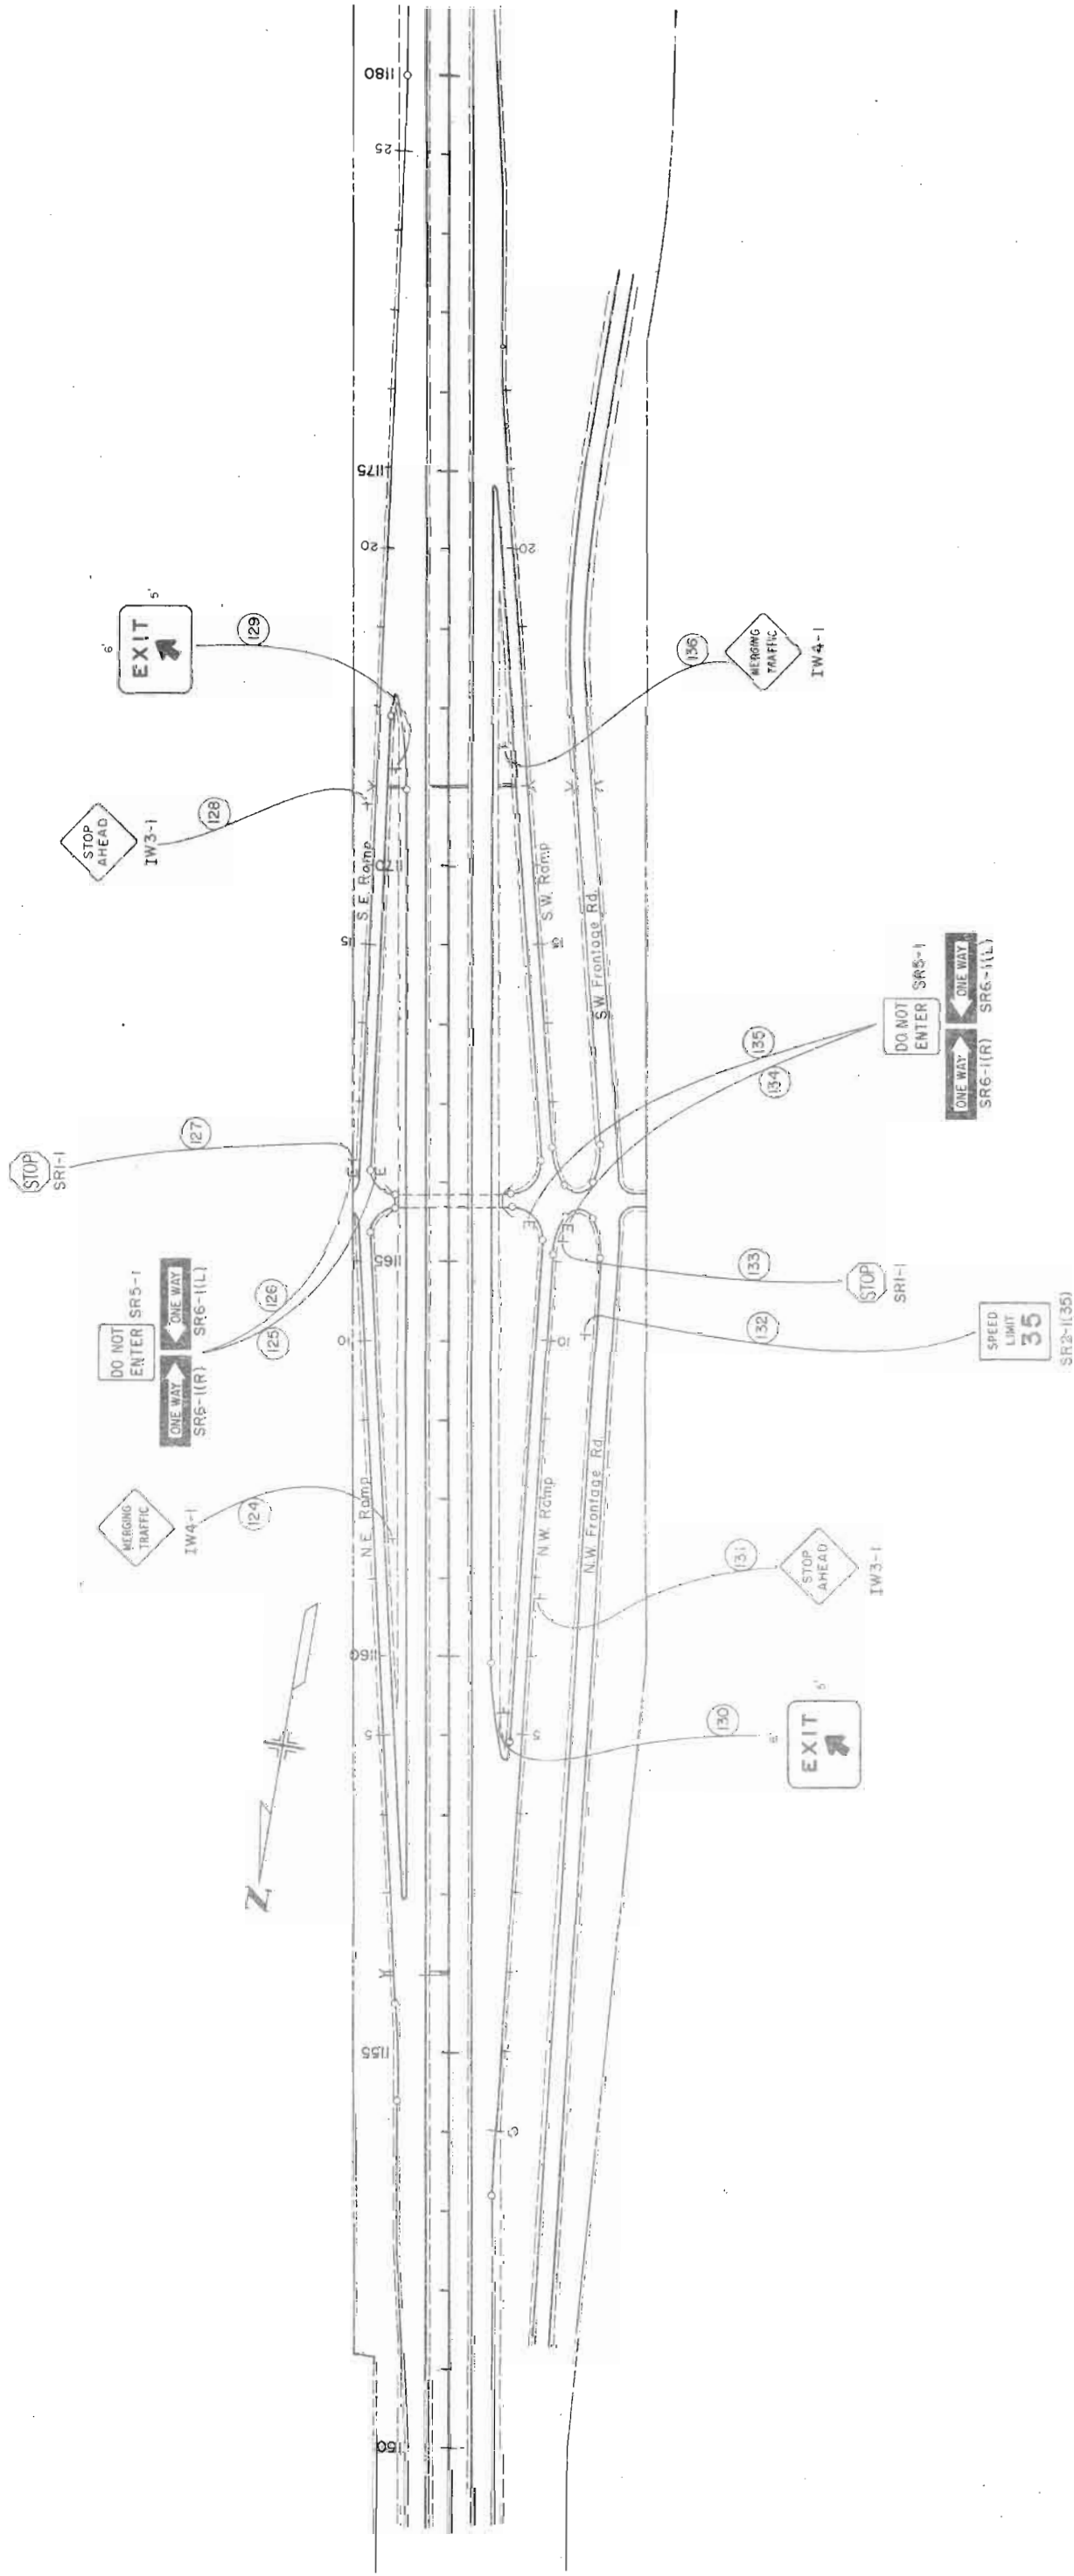


FEDERAL ROAD REGION NO.	DISTRICT	PROJ. NO.	SHEET NO.	TOTAL SHEETS
9	COLORADO	I 25 - 2(33) 104	31	


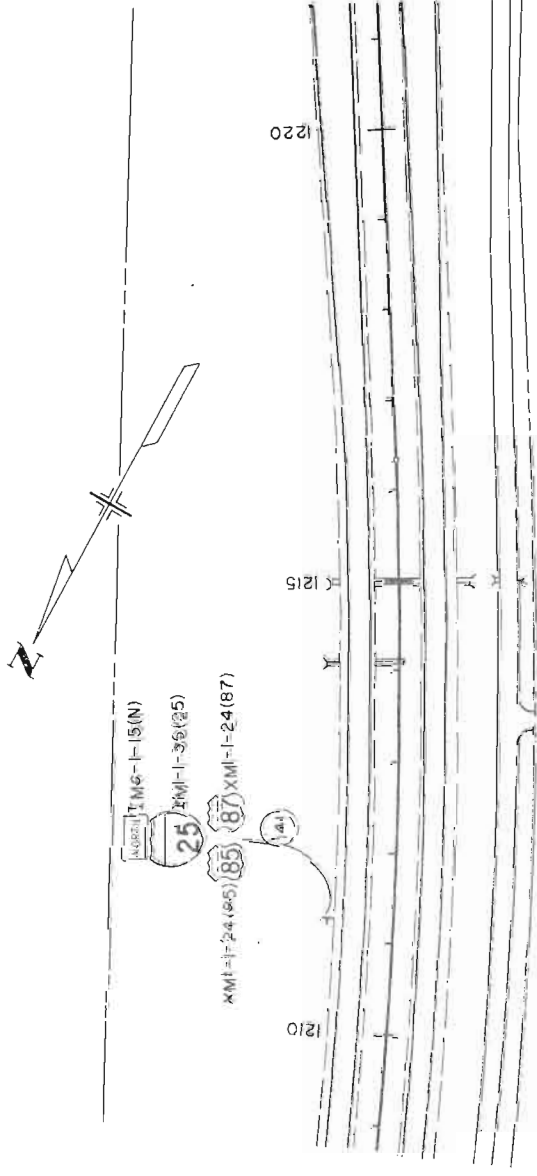
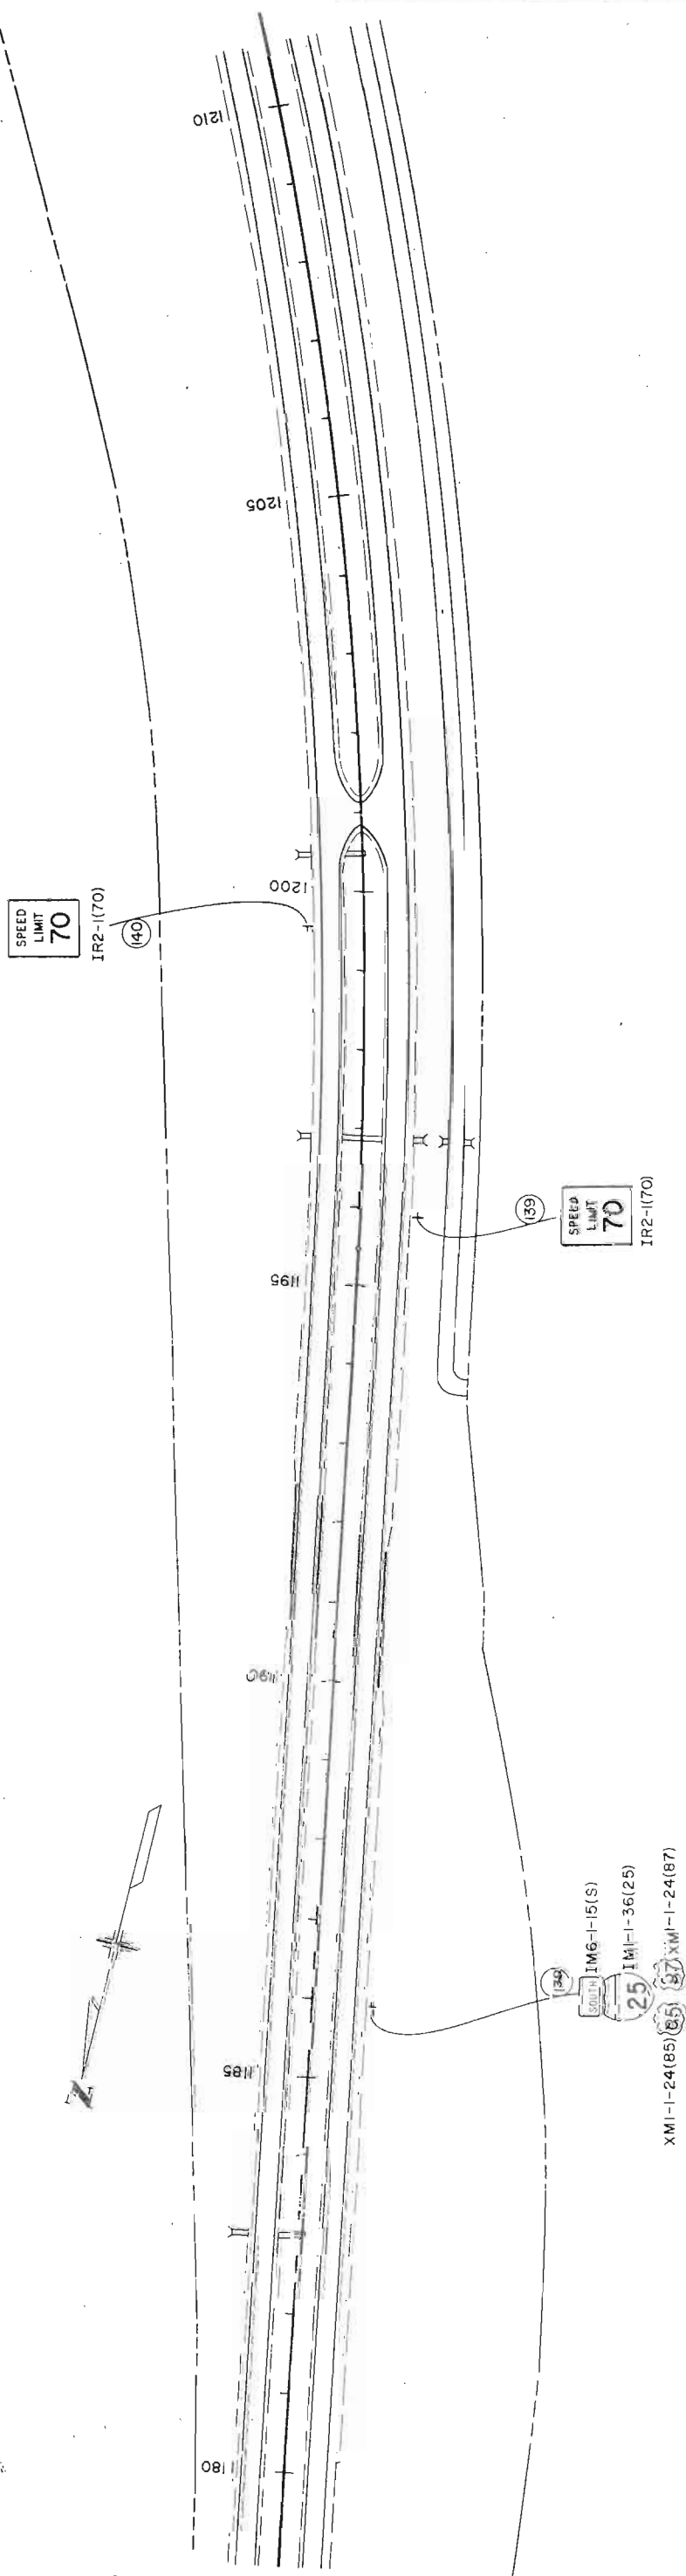


HANNA RANCH

FEDERAL ROAD REGION NO.	DISTRICT	PROJ. NO.	SHEET NO.	TOTAL SHEETS
9	COLORADO	I 25-2 (33) 104	32	

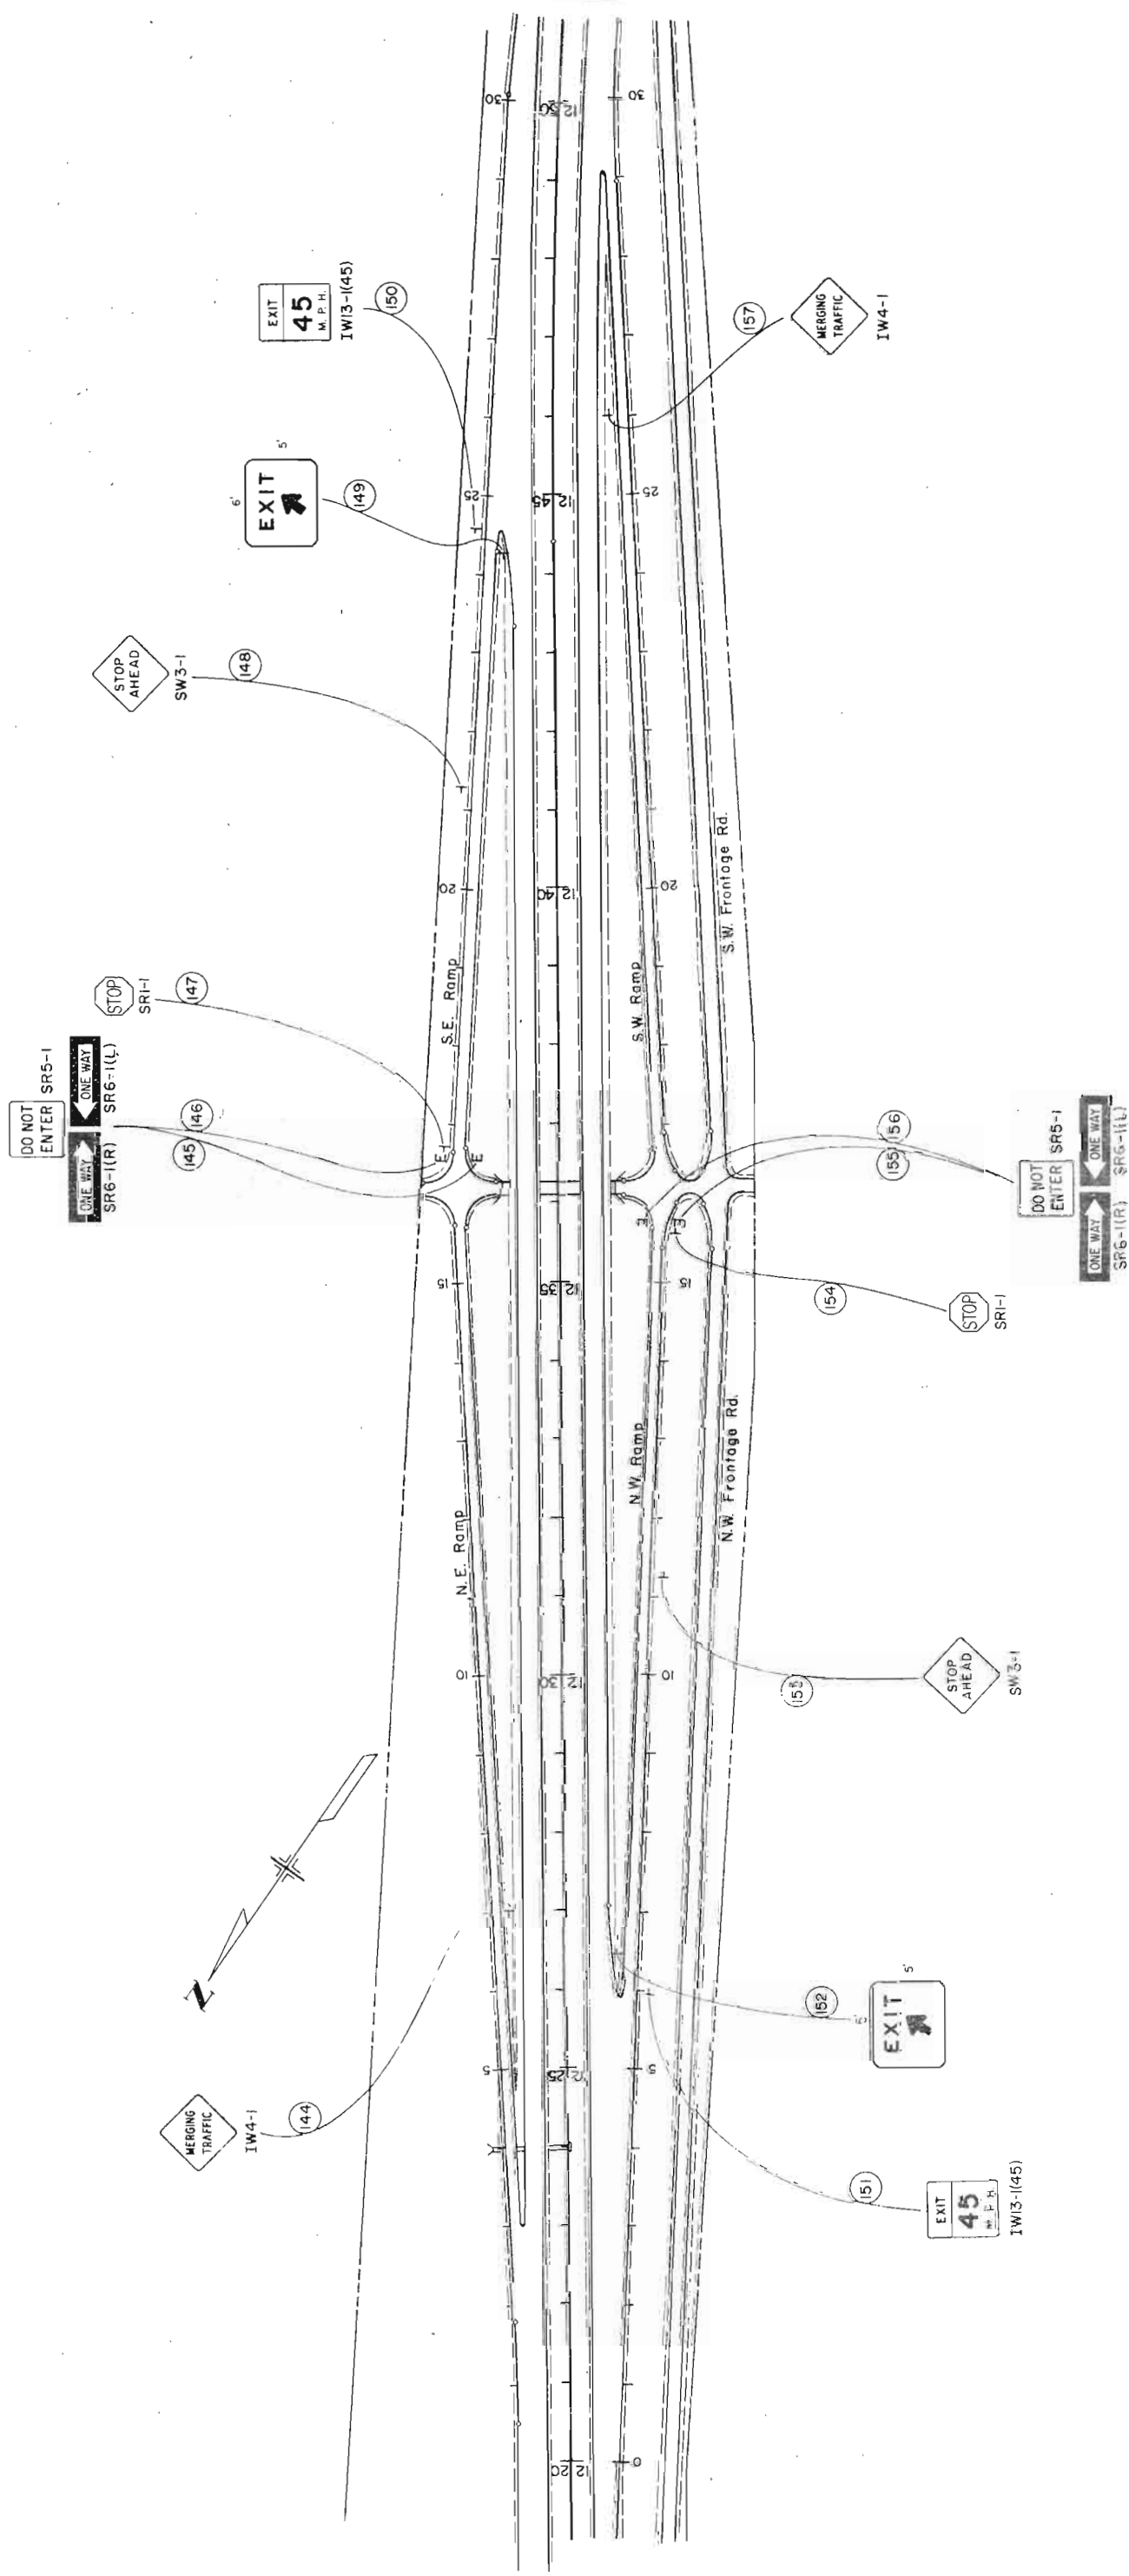


FEDERAL ROAD REGION NO.	DISTRICT	PROJ. NO.	SHEET NO.	TOTAL SHEETS
9	COLORADO	I 25 - 2 (33) 104	33	

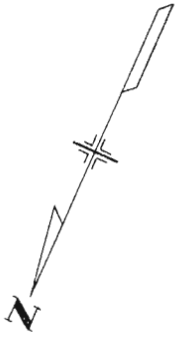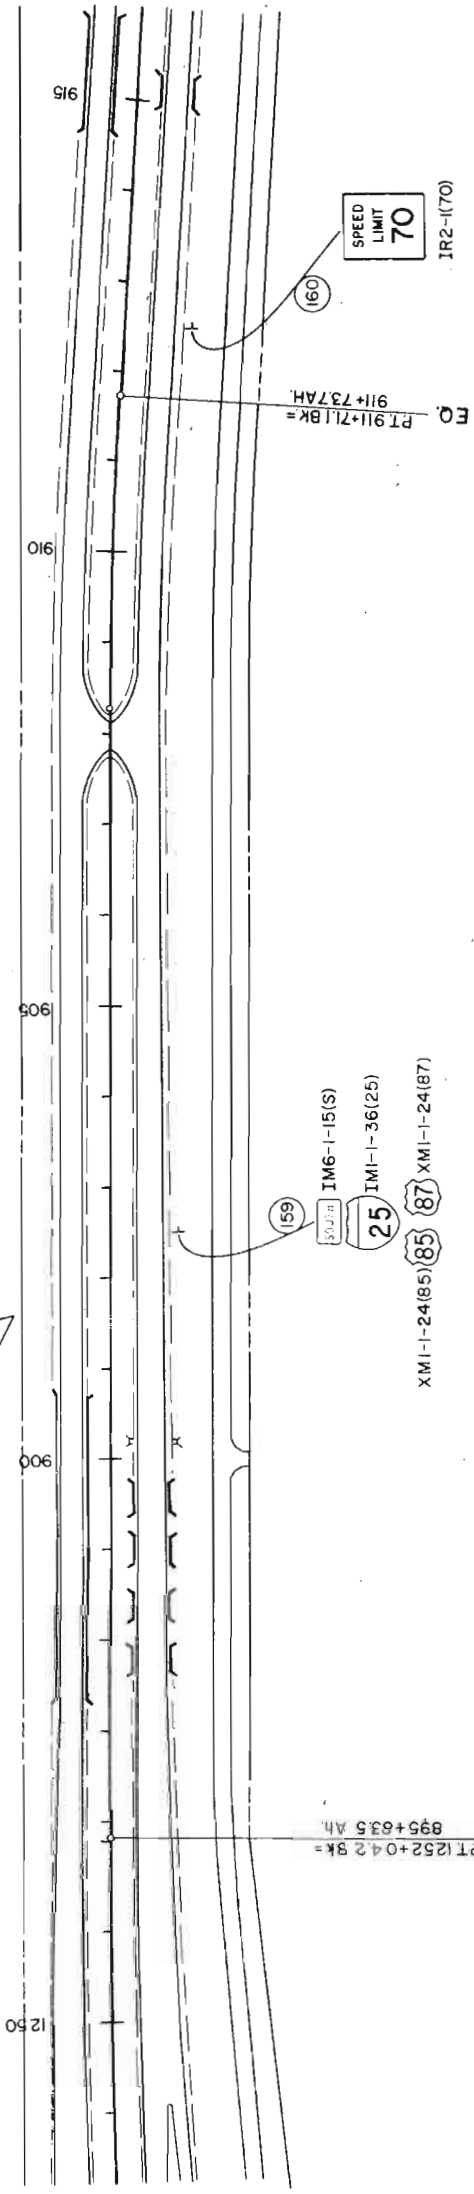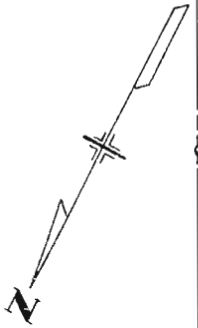

SPEED
LIMIT
70


IR2-1(70)

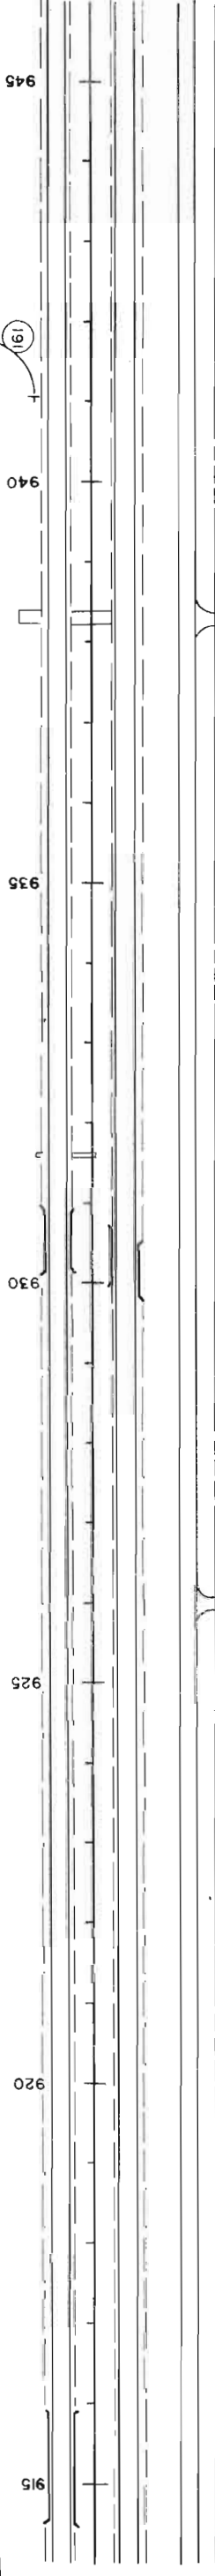

IM6-1-15(N)
IM1-1-36(25)
25

XMI-1-24(85) 87 XMI-1-24(87)

162

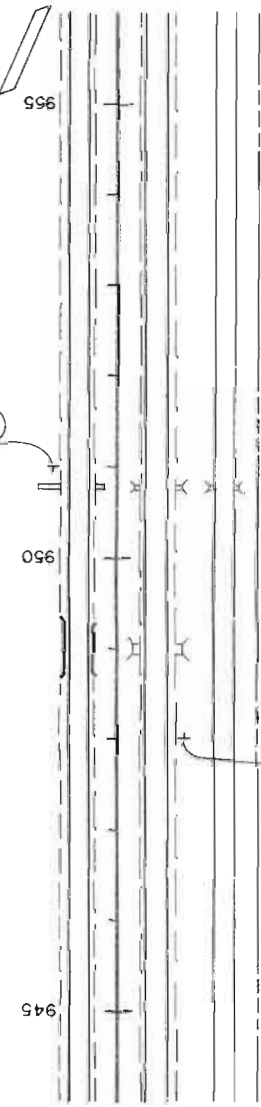



163

Hoover
RIGHT LANE


SIGN ISLAND REQD

HANOVER



FEDERAL ROAD REGION NO.	DISTRICT	PROJ. NO.	SHEET NO.	TOTAL SHEETS
9	COLORADO	I 25 - 2 (33) 104	34	

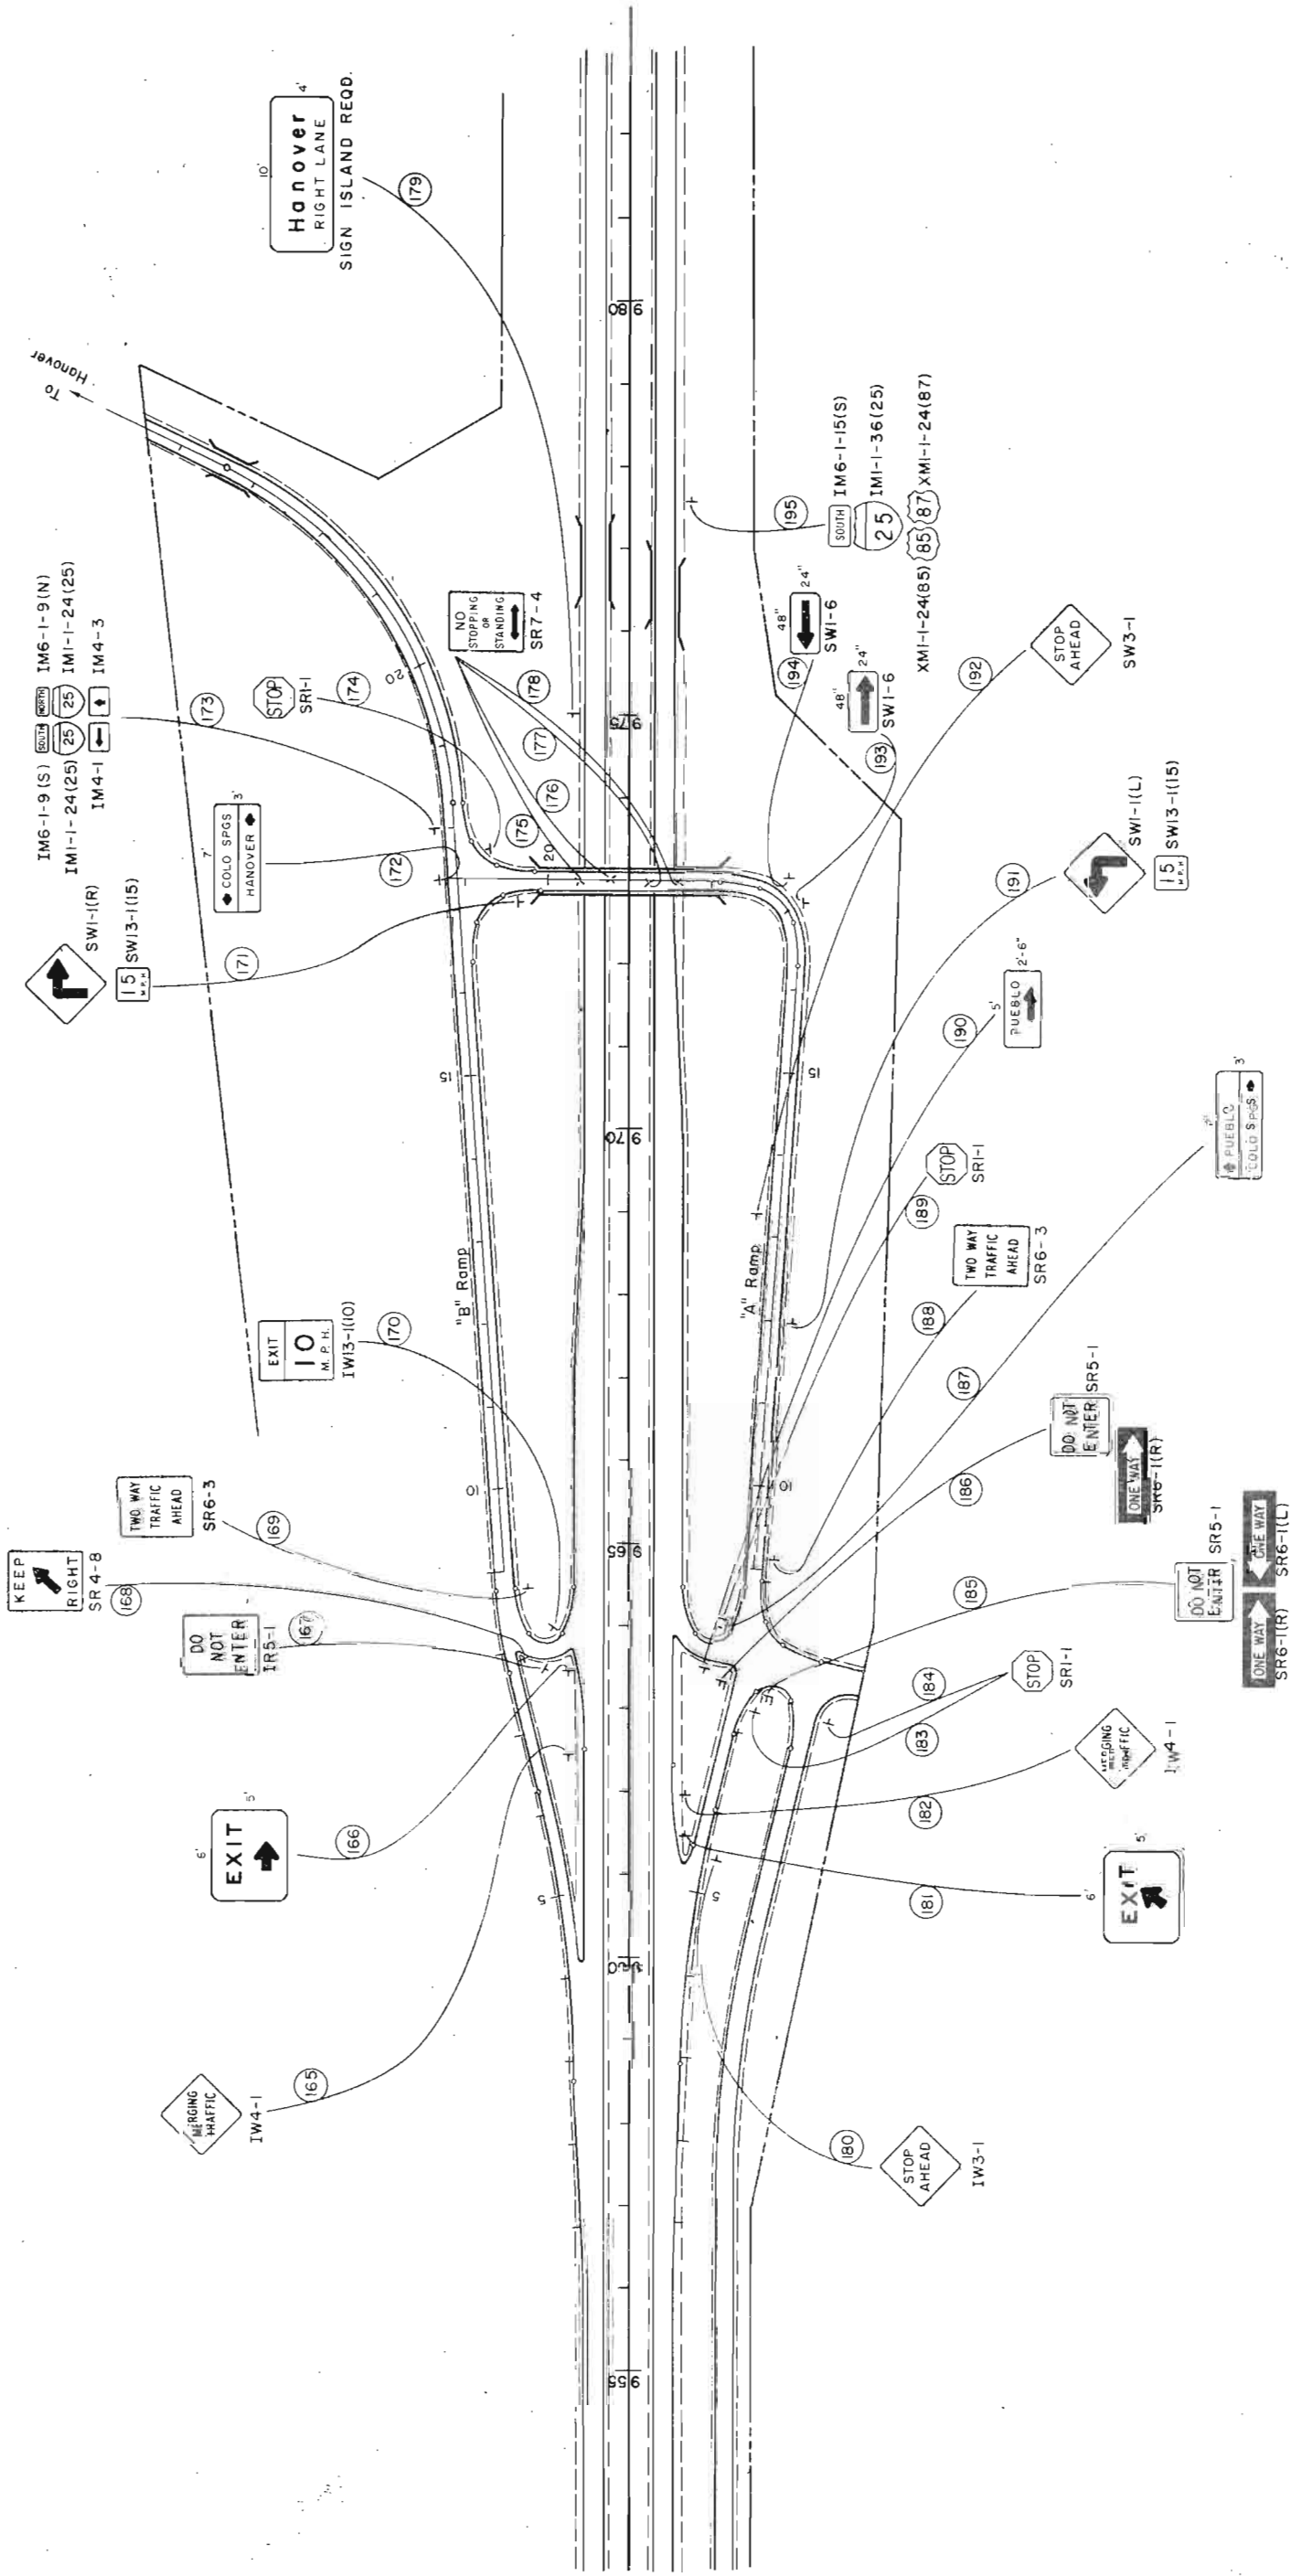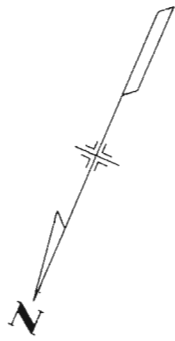

FEDERAL ROAD REGION NO.	DISTRICT	PROJ. NO.	SHEET NO.	TOTAL SHEETS
9	COLORADO	125-2(33)104	35	

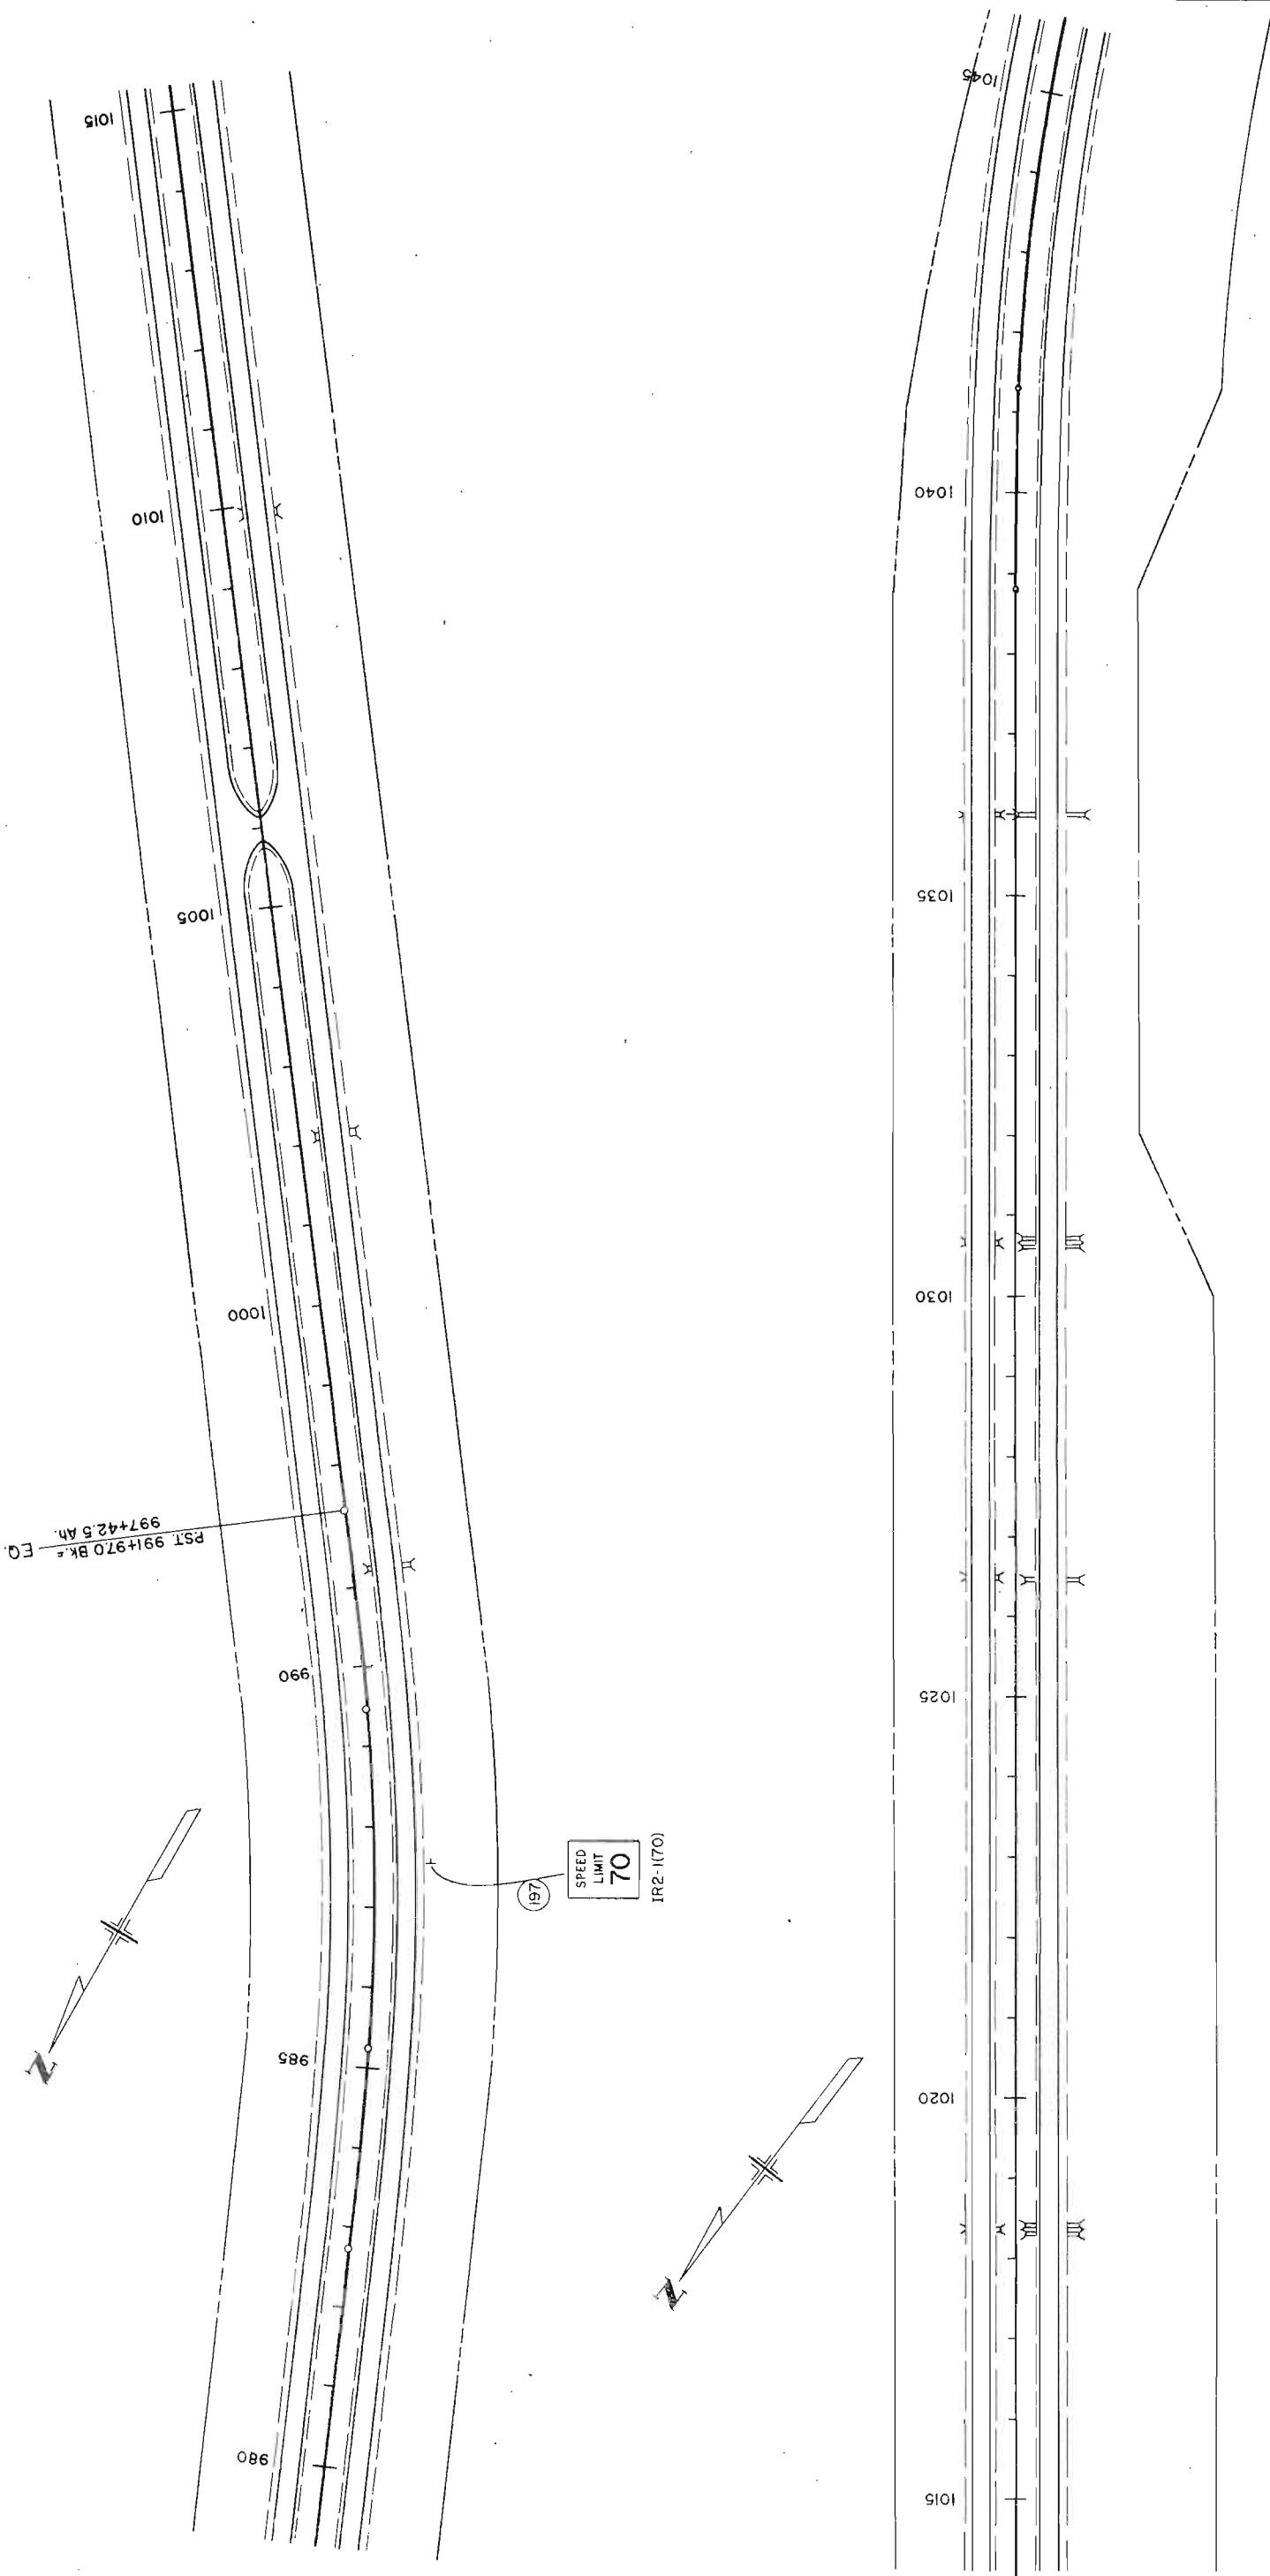

FEDERAL ROAD REGION NO.	DISTRICT	PROJ. NO.	SHEET NO.	TOTAL SHEETS
9	COLORADO	I 25-2(33) 104	36	

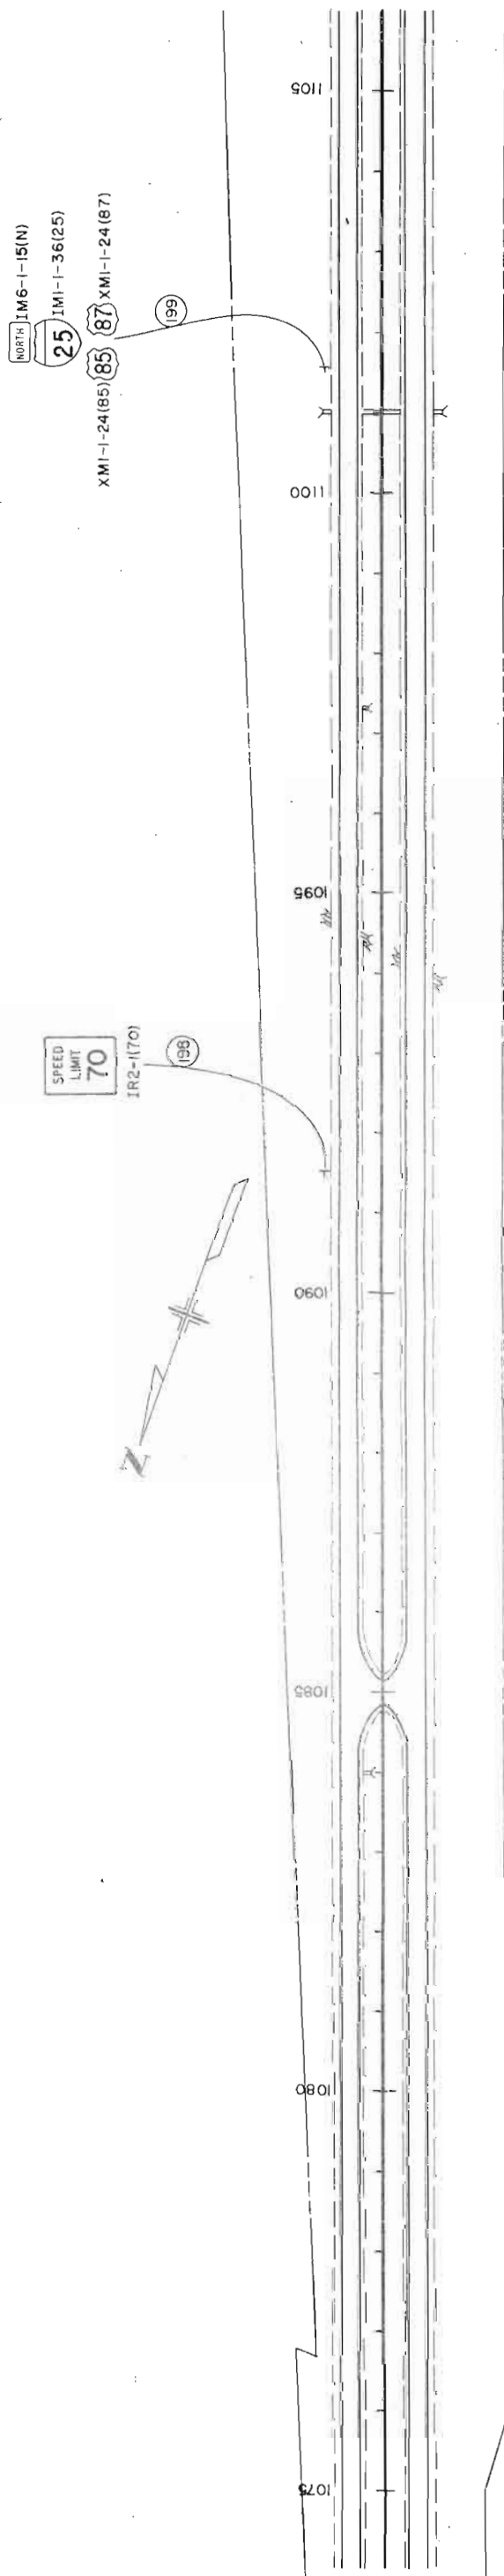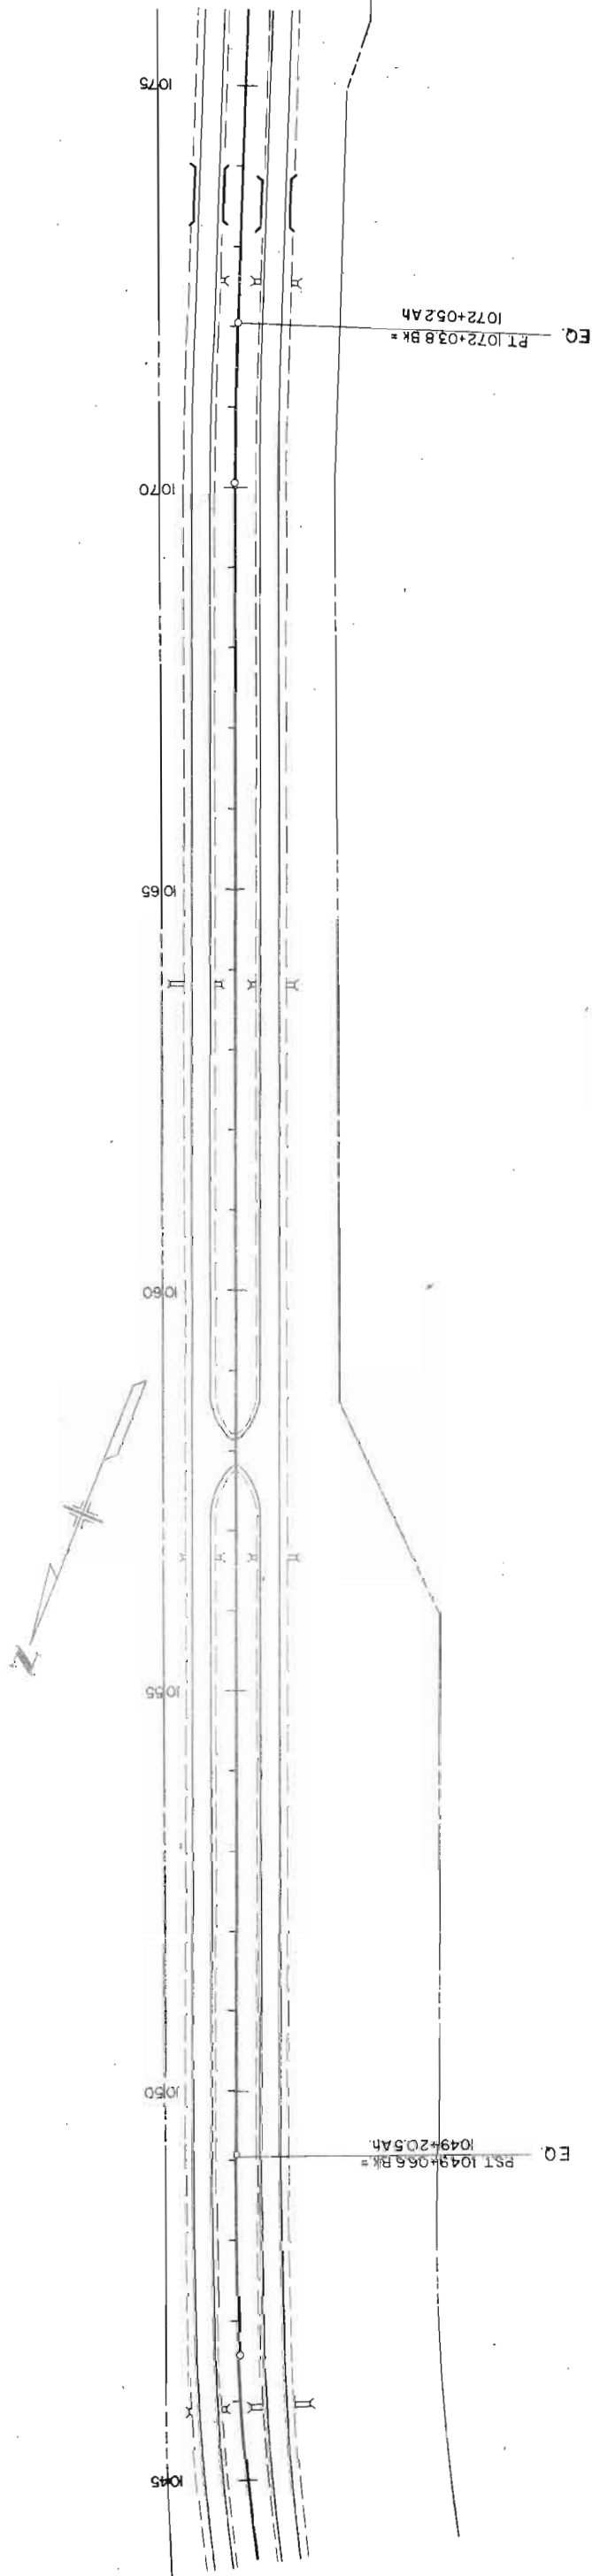

NORTH


1M6-1-1-15(N)

25 1M1-1-36(25)


87 XMI-1-24(85) 87 XMI-1-24(87)

MIDWAY



FEDERAL ROAD REGION NO.	DISTRICT	PROJ. NO.	SHEET NO.	TOTAL SHEETS
9	COLORADO	125-2(33) 104	37	

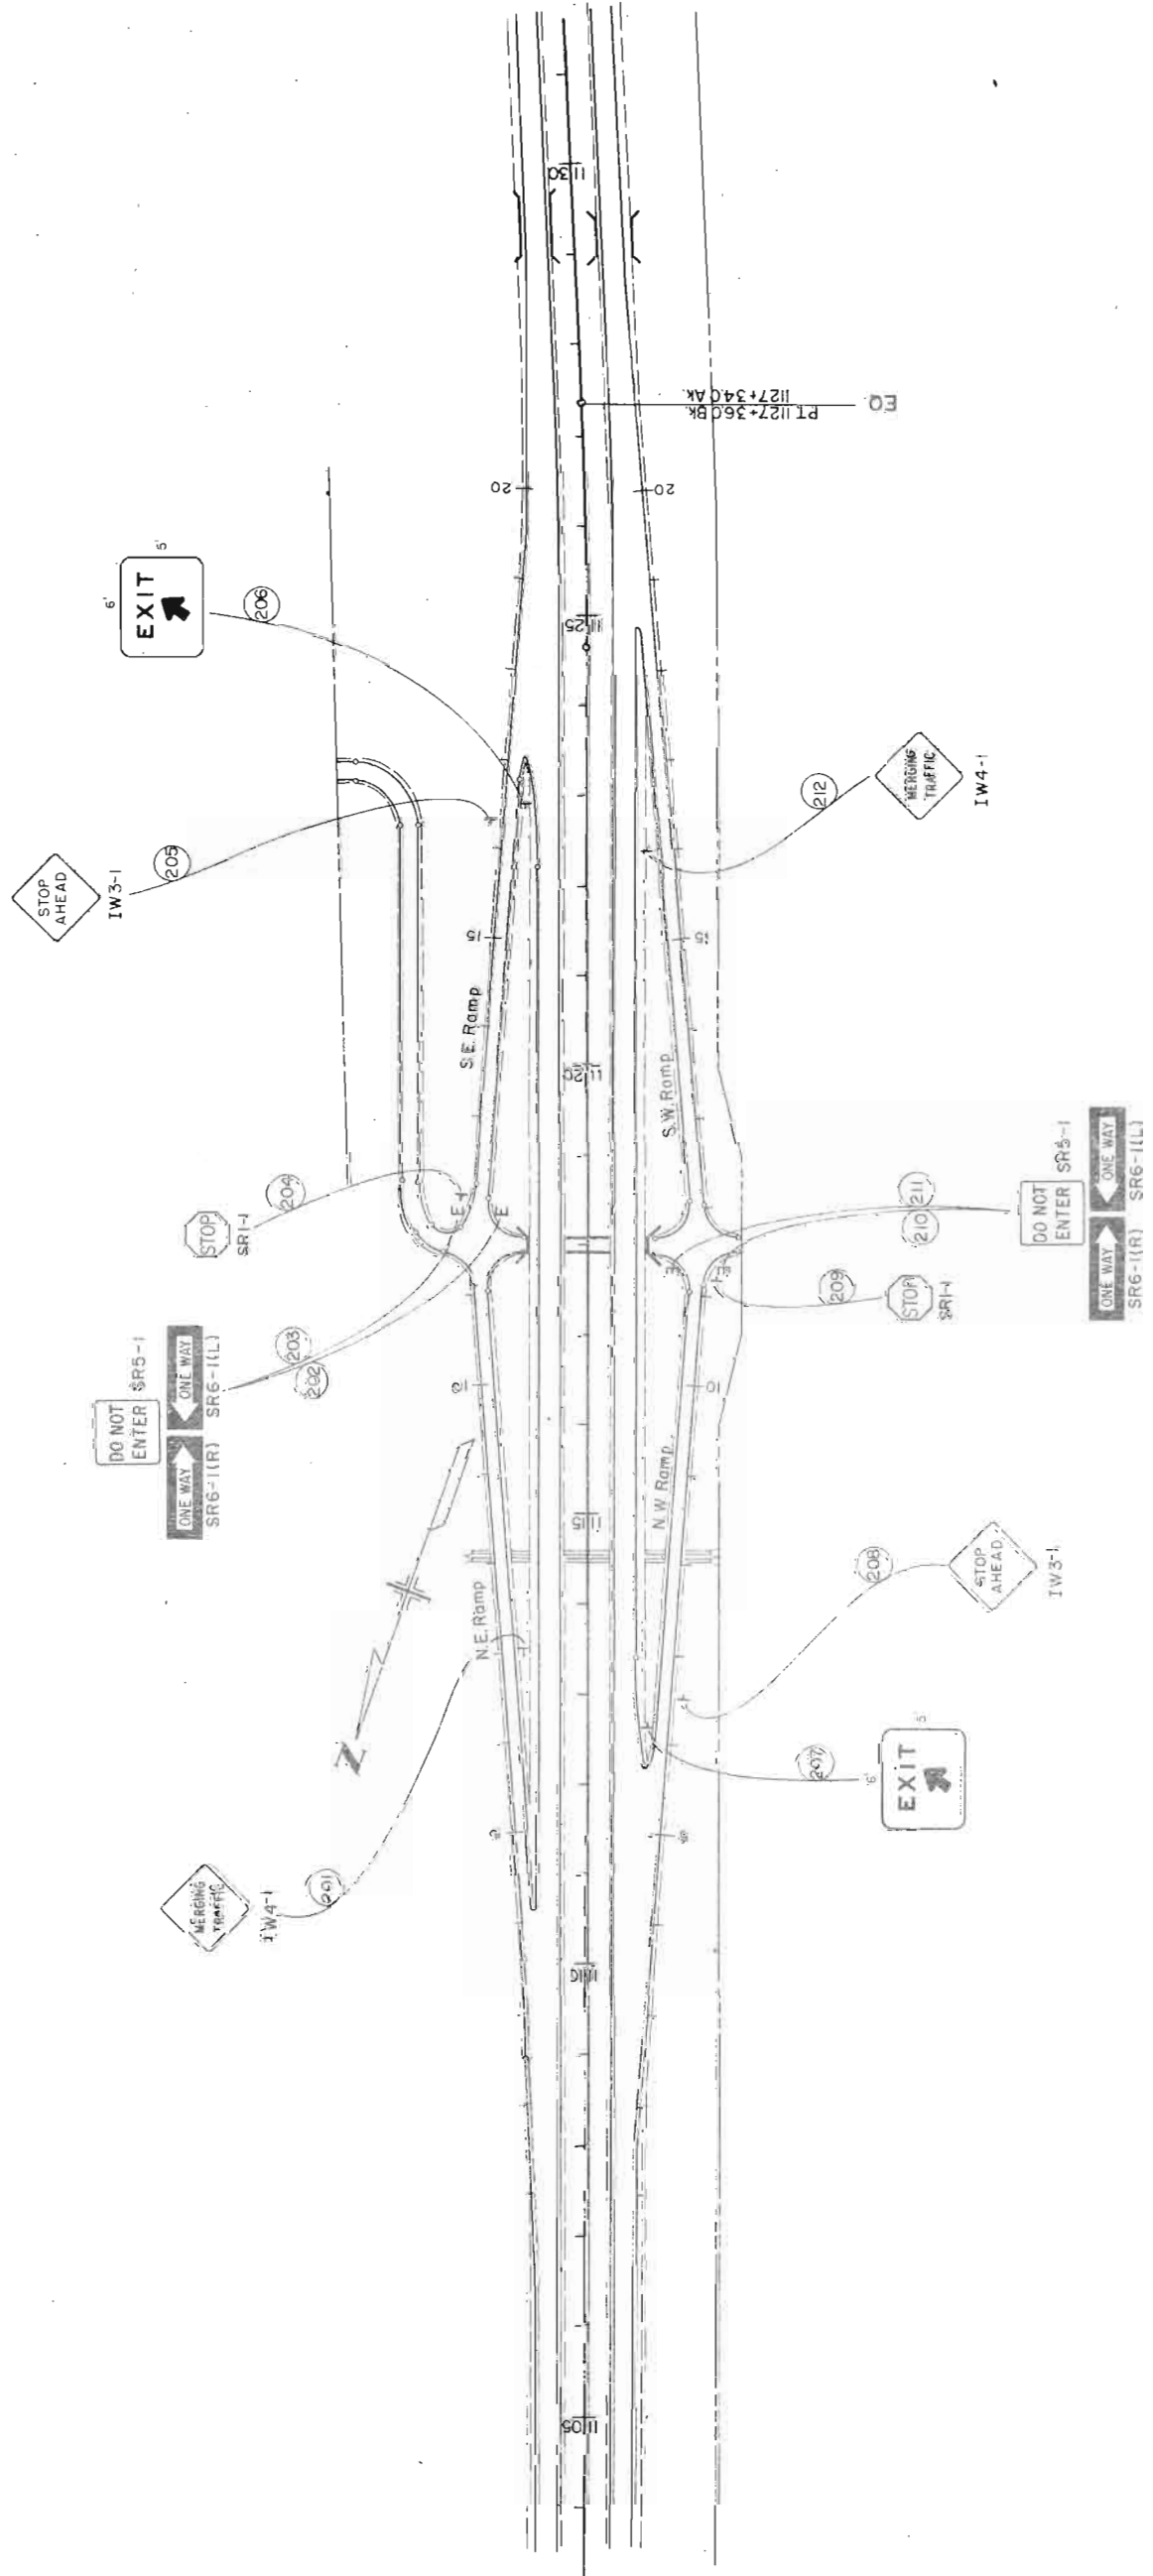

FEDERAL ROAD REGION NO.	DISTRICT	PROJ. NO.	SHEET NO.	TOTAL SHEETS
9	COLORADO	125-2(33) 104	38	

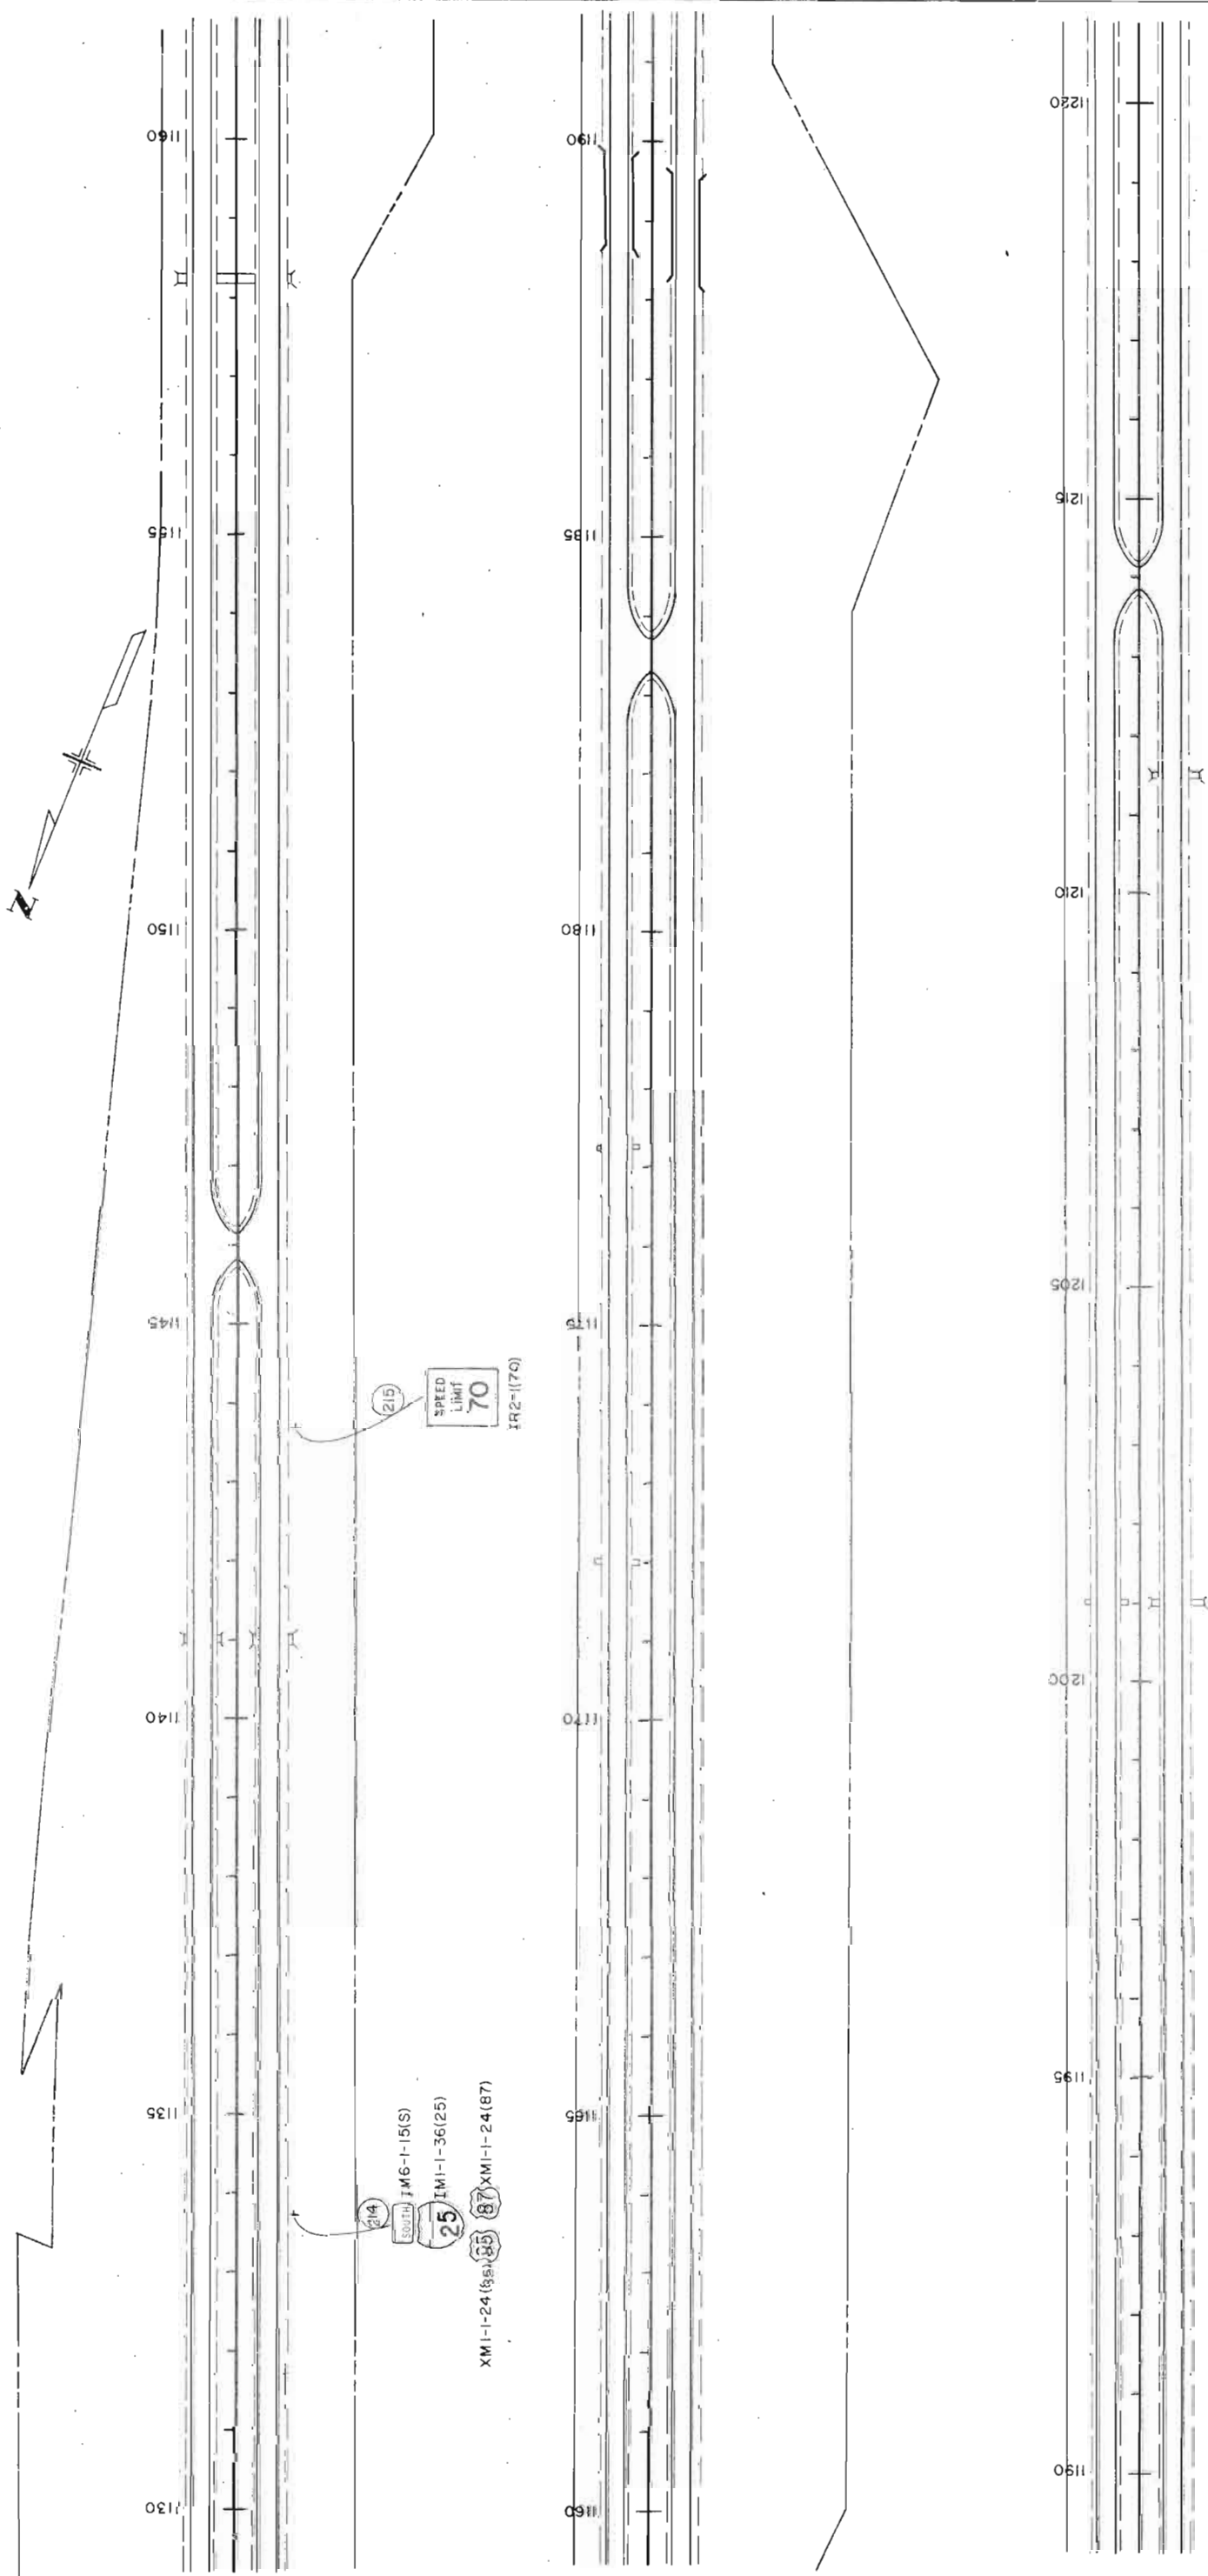


FEDERAL ROAD REGION NO.	DISTRICT	PROJ. NO.	SHEET NO.	TOTAL SHEETS
9	COLORADO	I 25-2(33) 104	39	

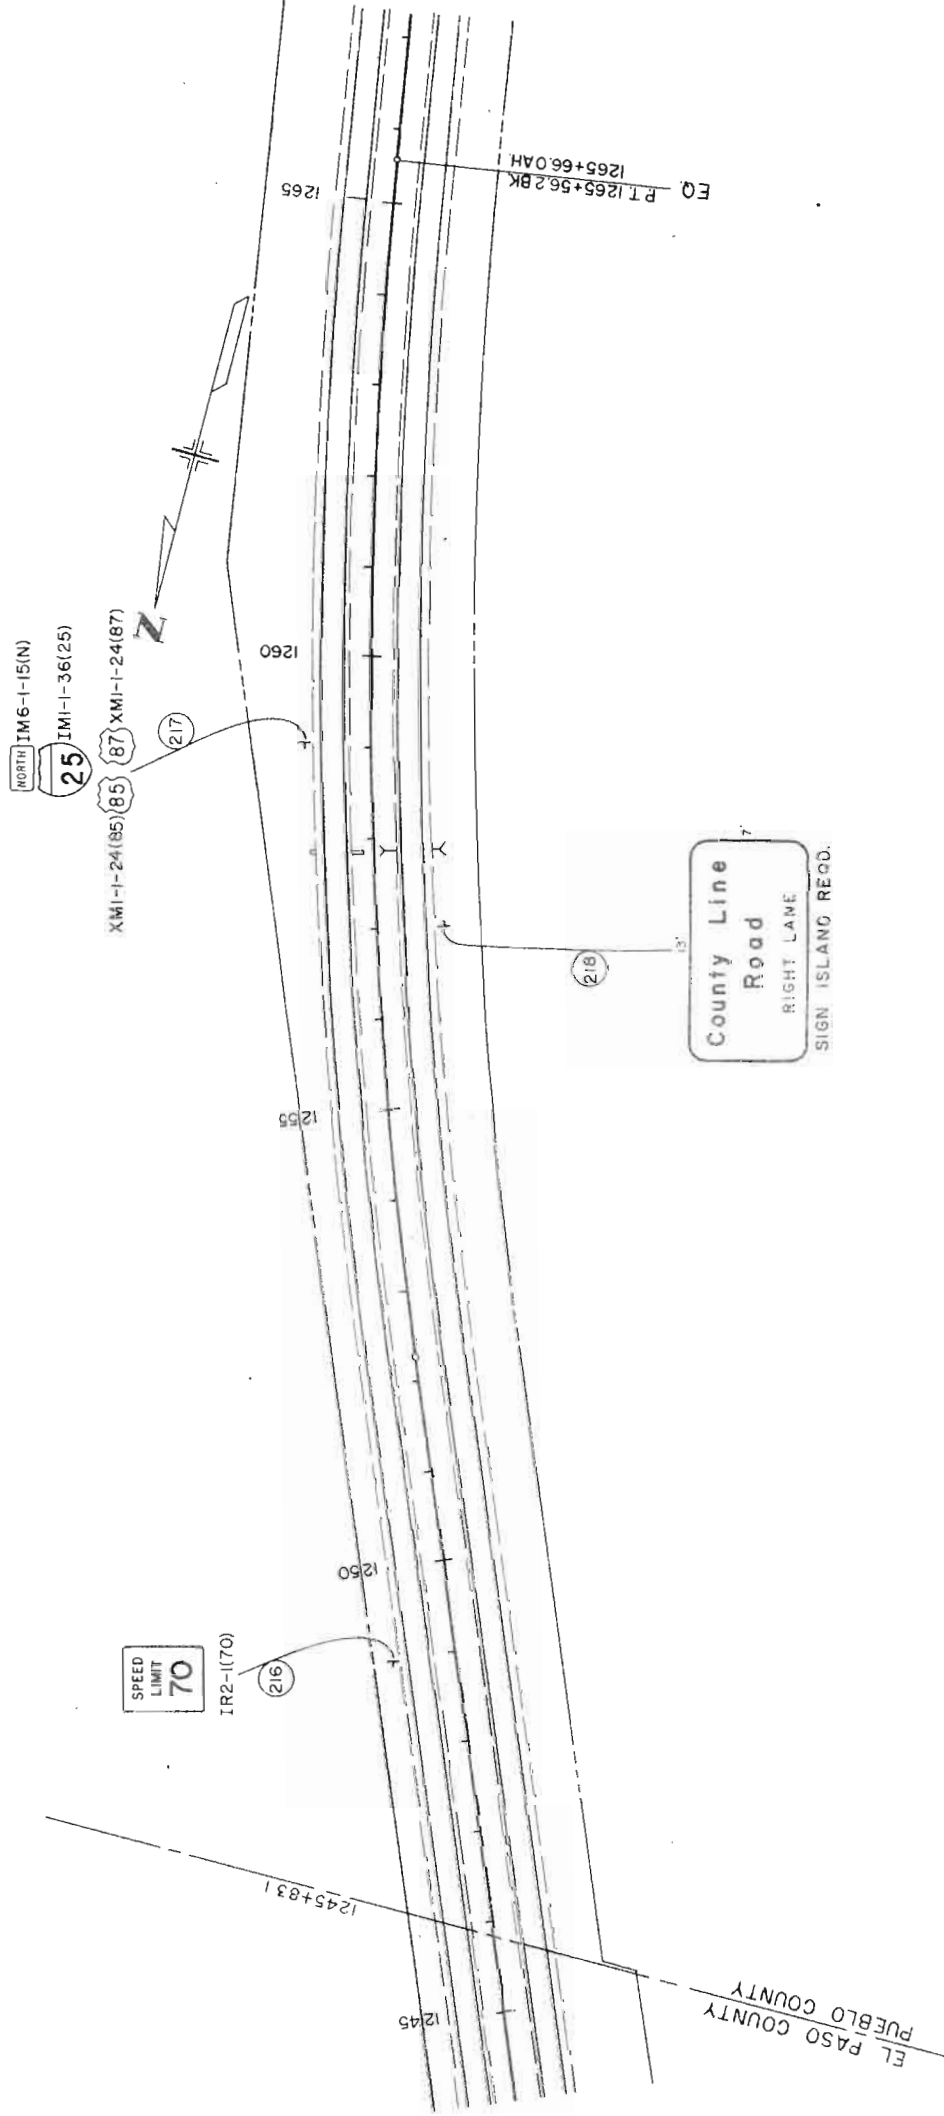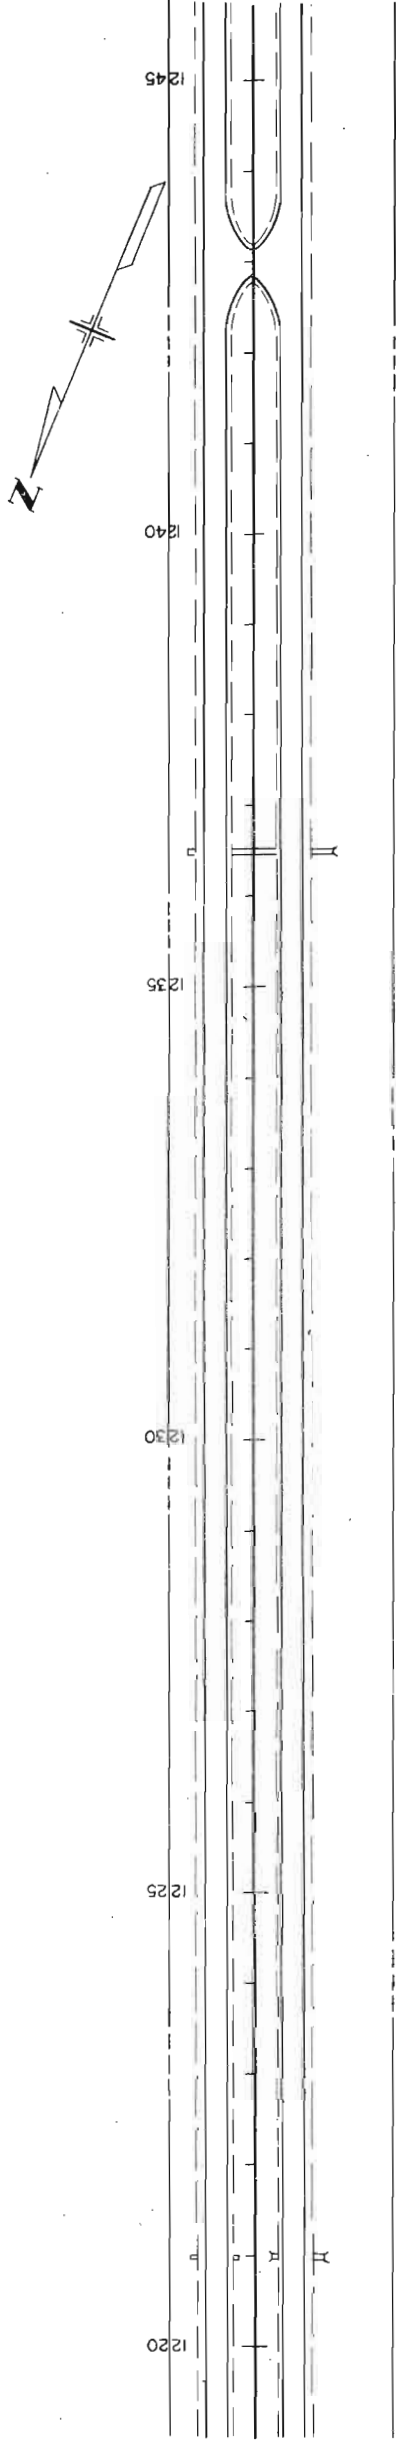

COUNTY LINE ROAD

FEDERAL ROAD REGION NO.	DISTRICT	PROJ. NO.	SHEET NO.	TOTAL SHEETS
9	COLORADO	I 25 - 2 (33) 104	40	

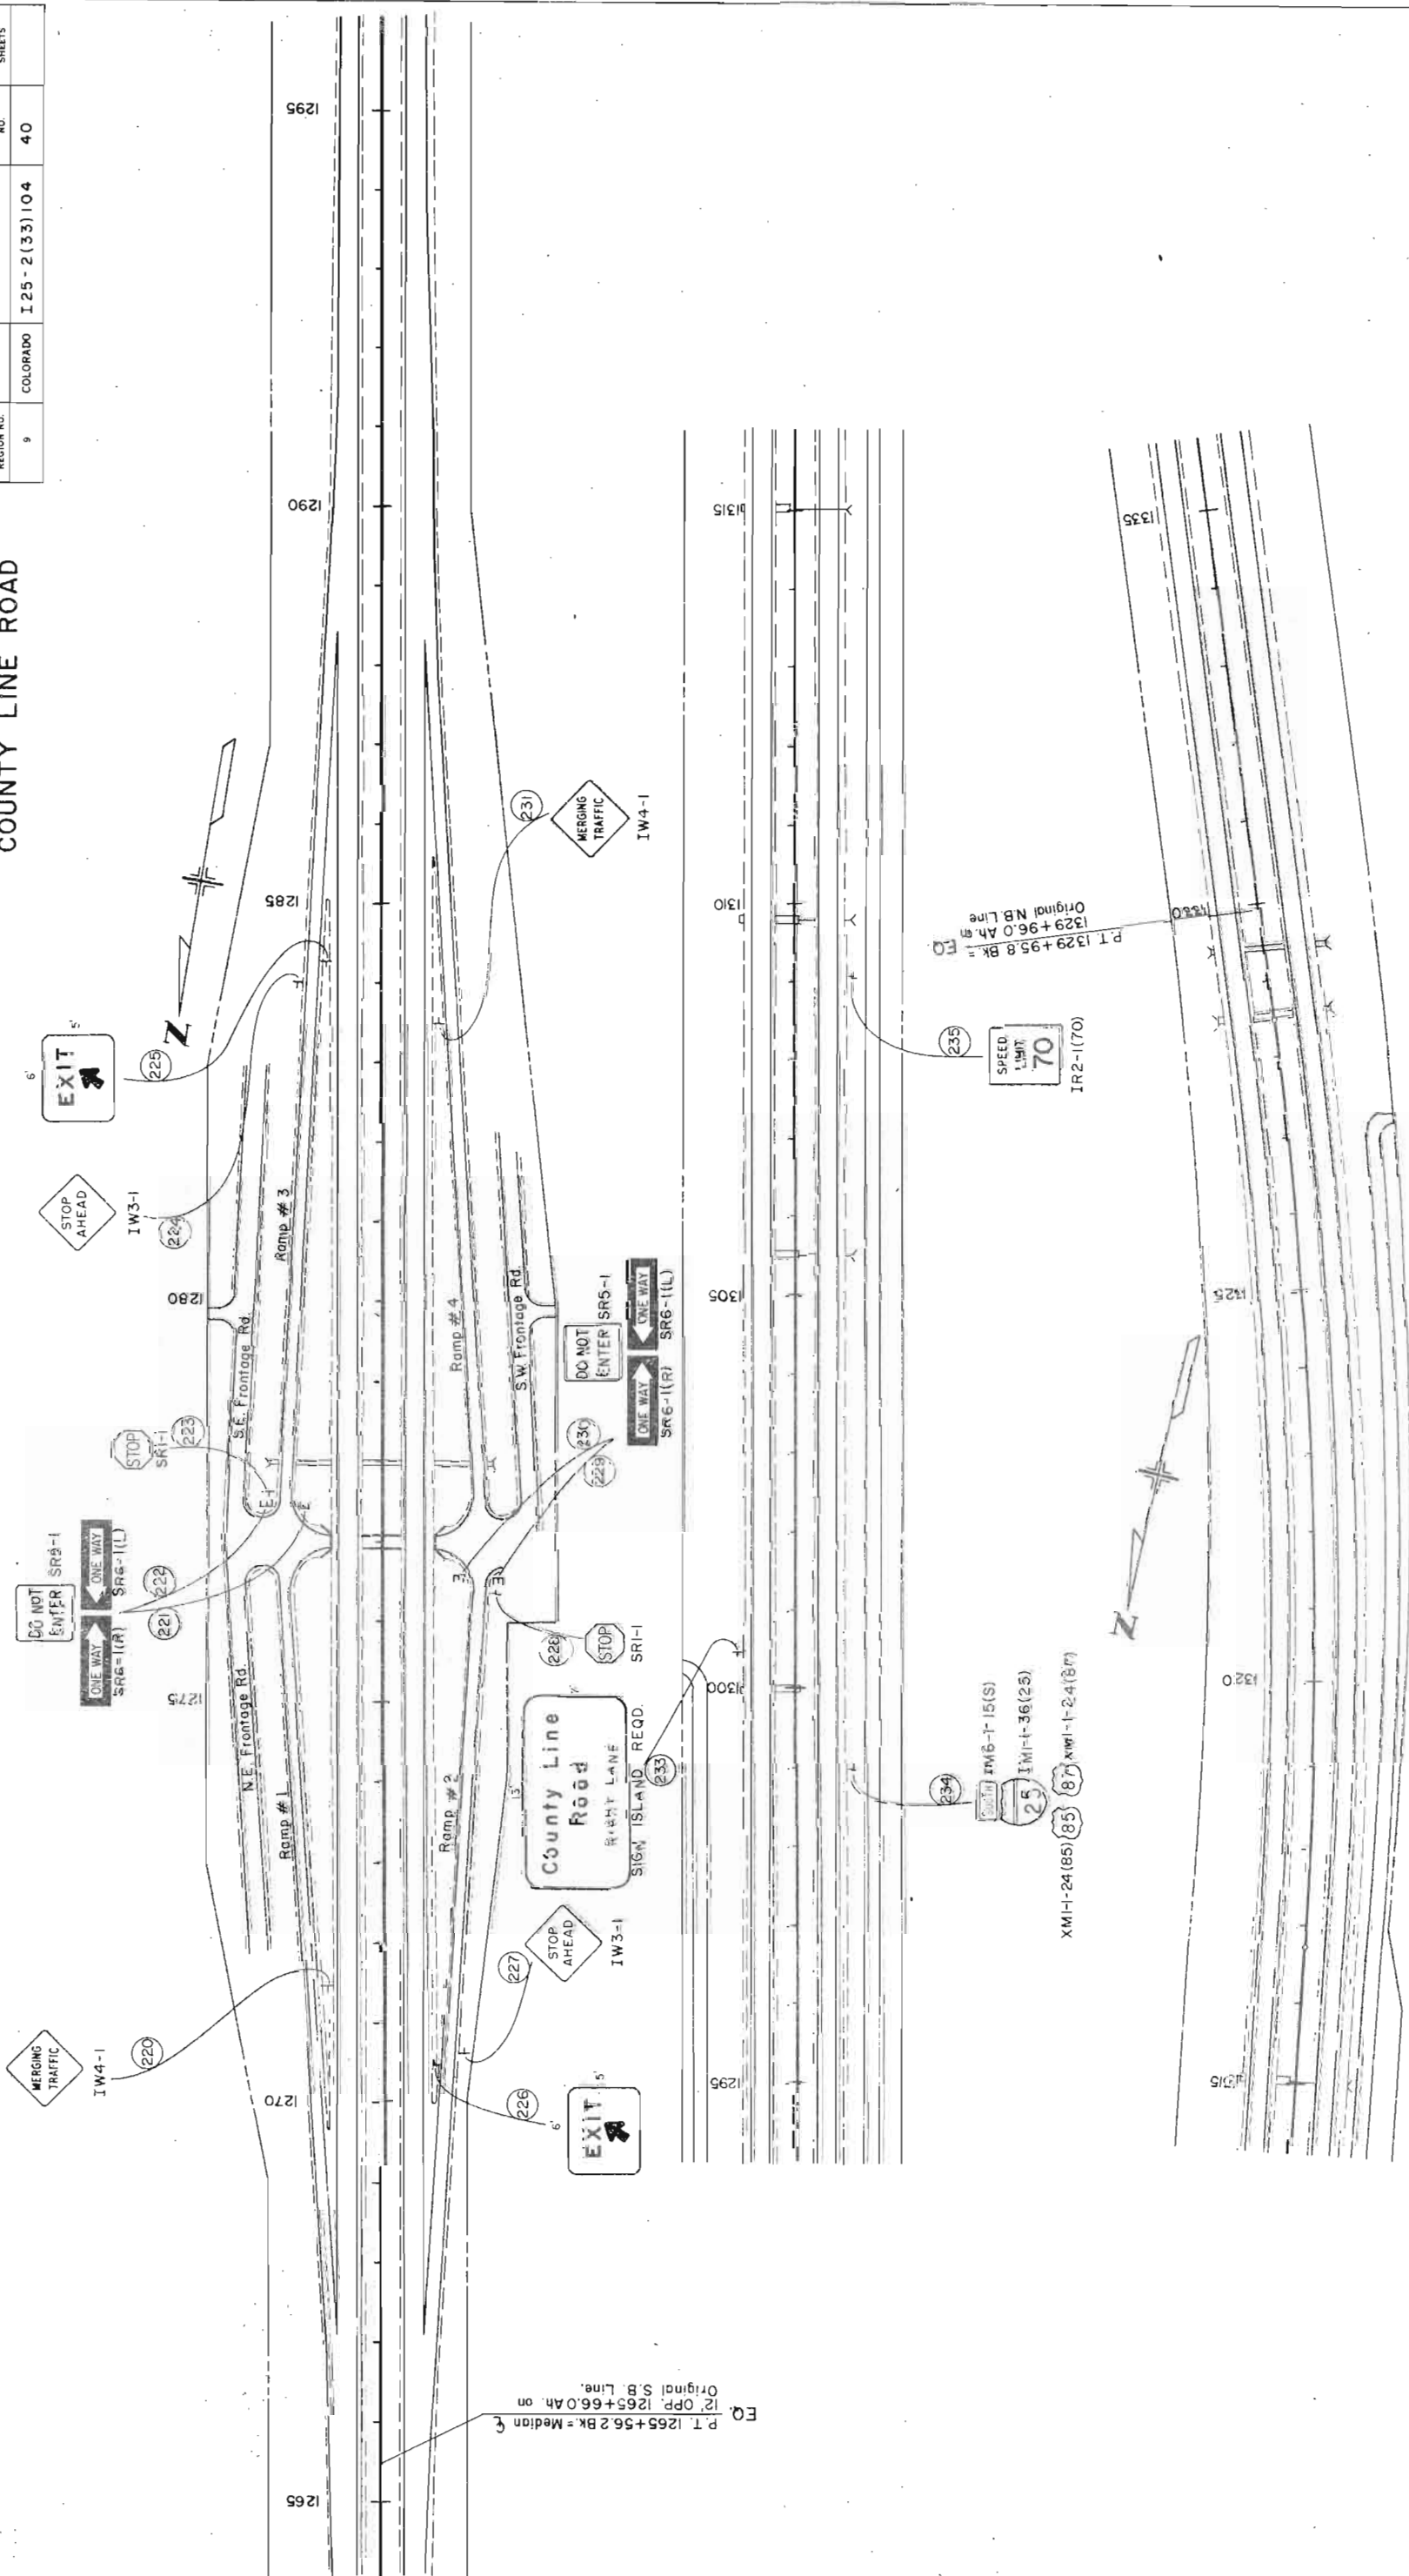

12/20/89
C. D. H. 16
MAY 1989




COLORADO DEPARTMENT OF HIGHWAYS
C. D. H. 16
MAY 1989

YOUNG HOLLOW





FEDERAL ROAD REGION NO.	DISTRICT	PROJ. NO.	SHEET NO.	TOTAL SHEETS
9	COLORADO	I 25-2(33) 104	41	

IM6-1-15(N)
IM1-1-36(25)
XMI-1-24(85) 87 XMI-1-24(87)



SPEED
LIMIT
70
IR2-1(70)

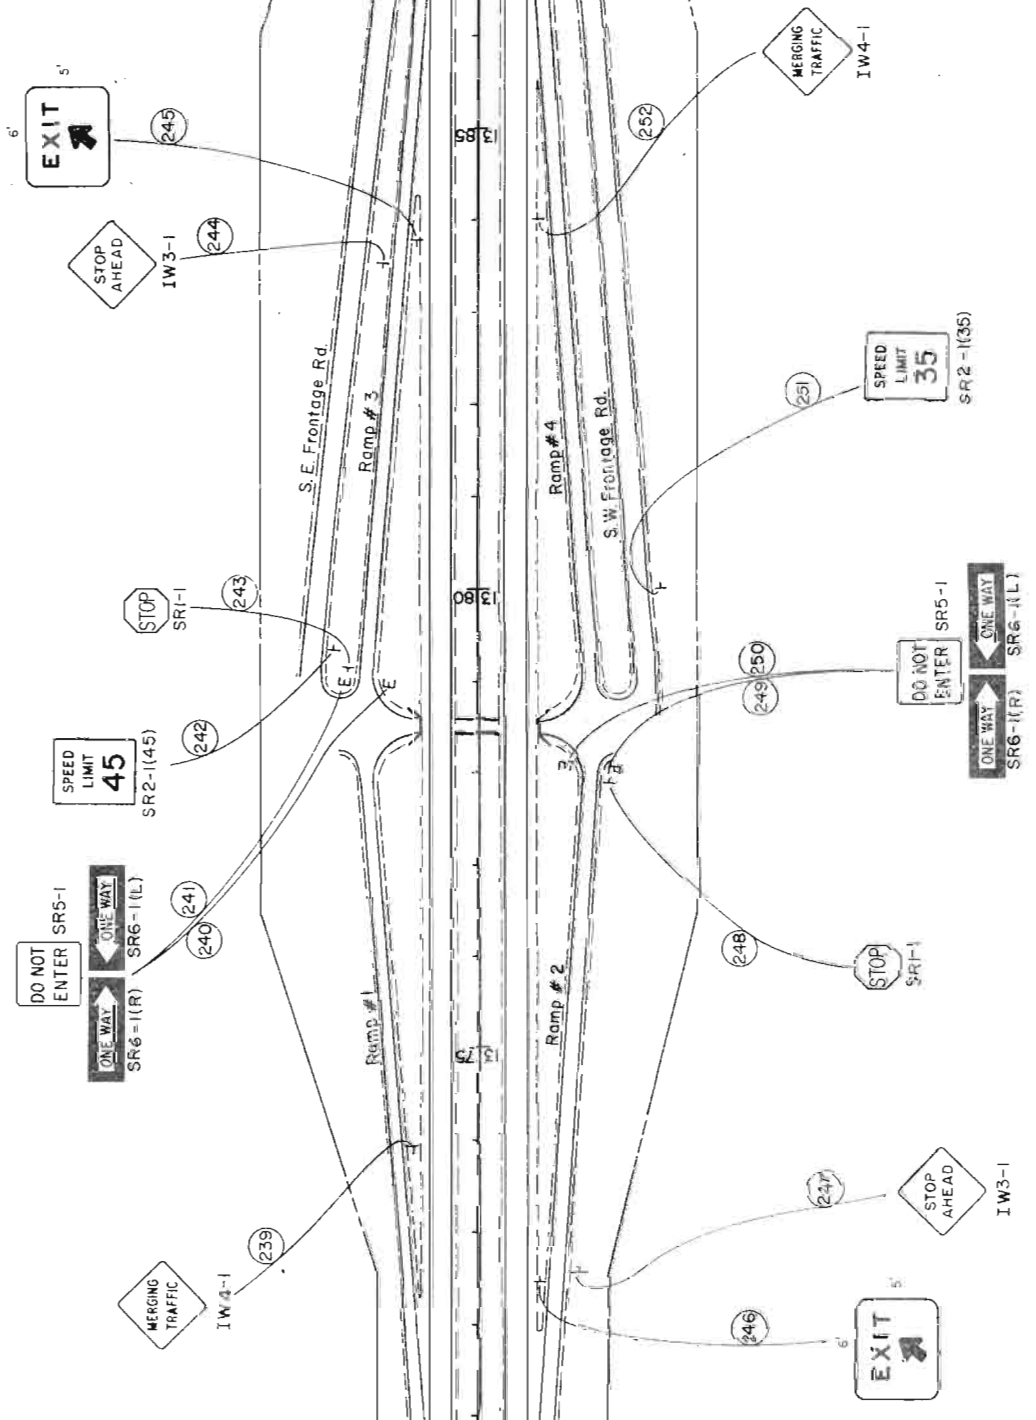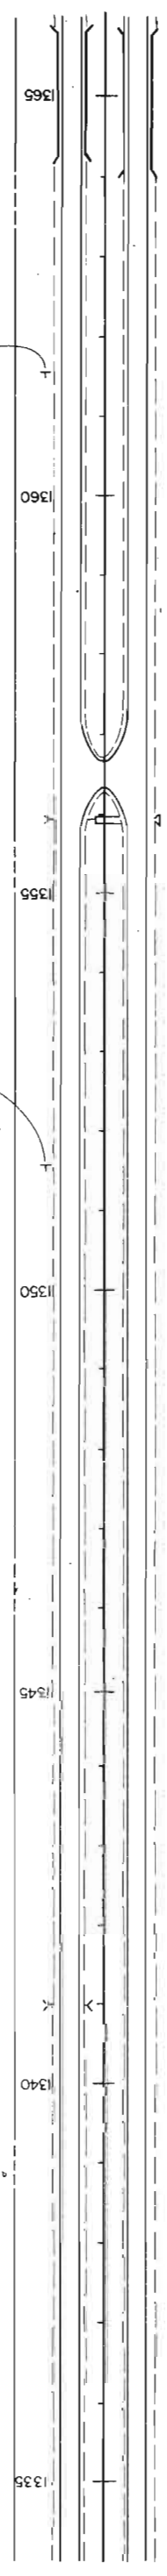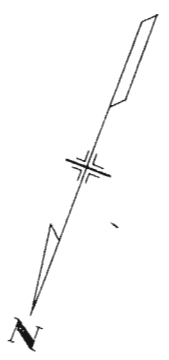

FEDERAL ROAD REGION NO.	DISTRICT	PROJ. NO.	SHEET NO.	TOTAL SHEETS
9	COLORADO	I 25 - 2 (33) 104	42	

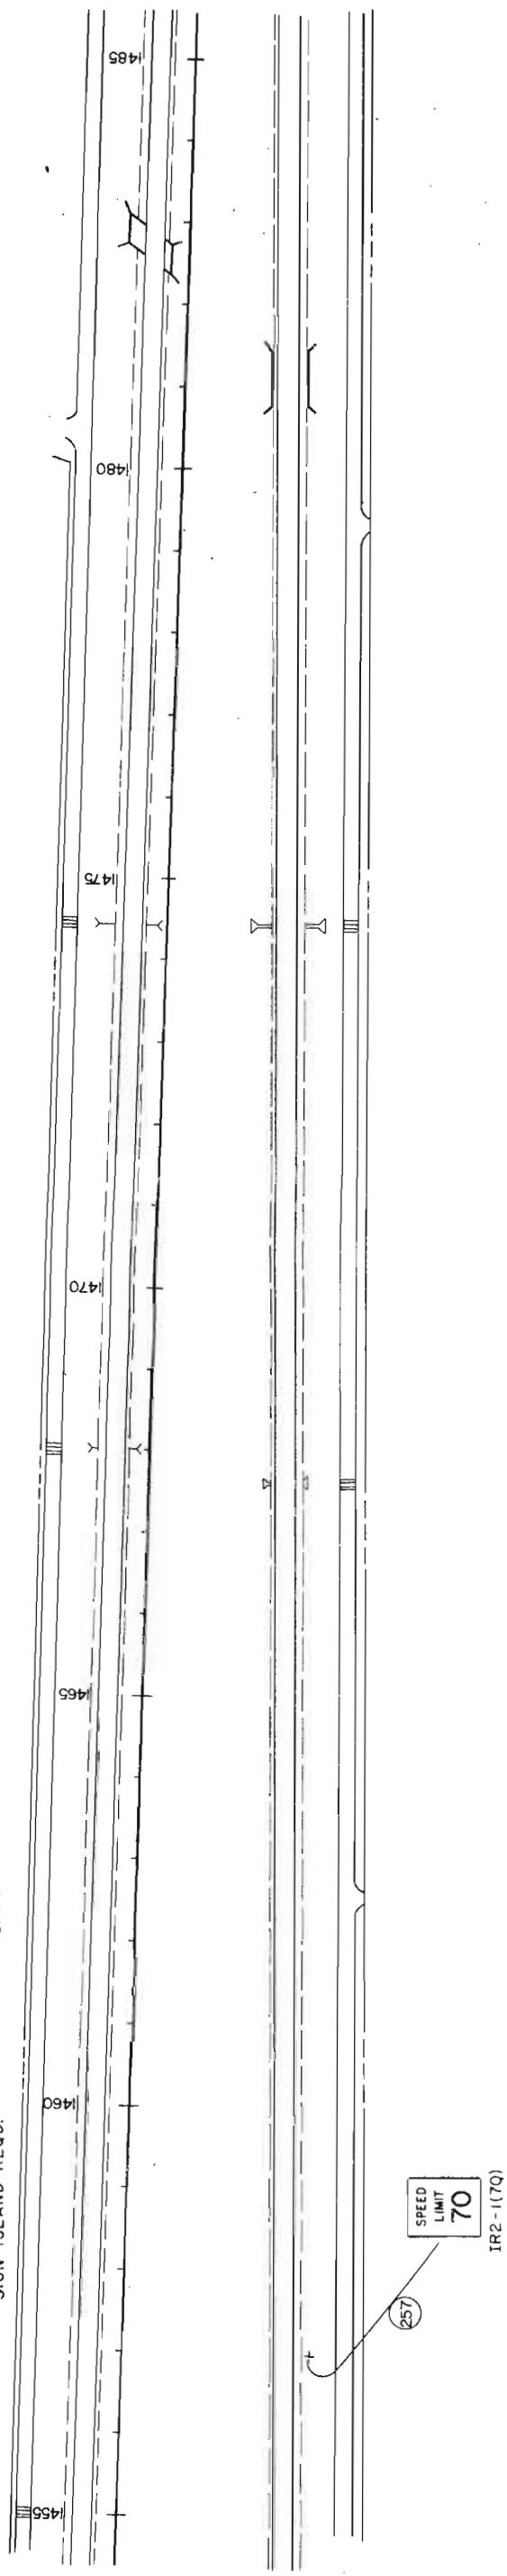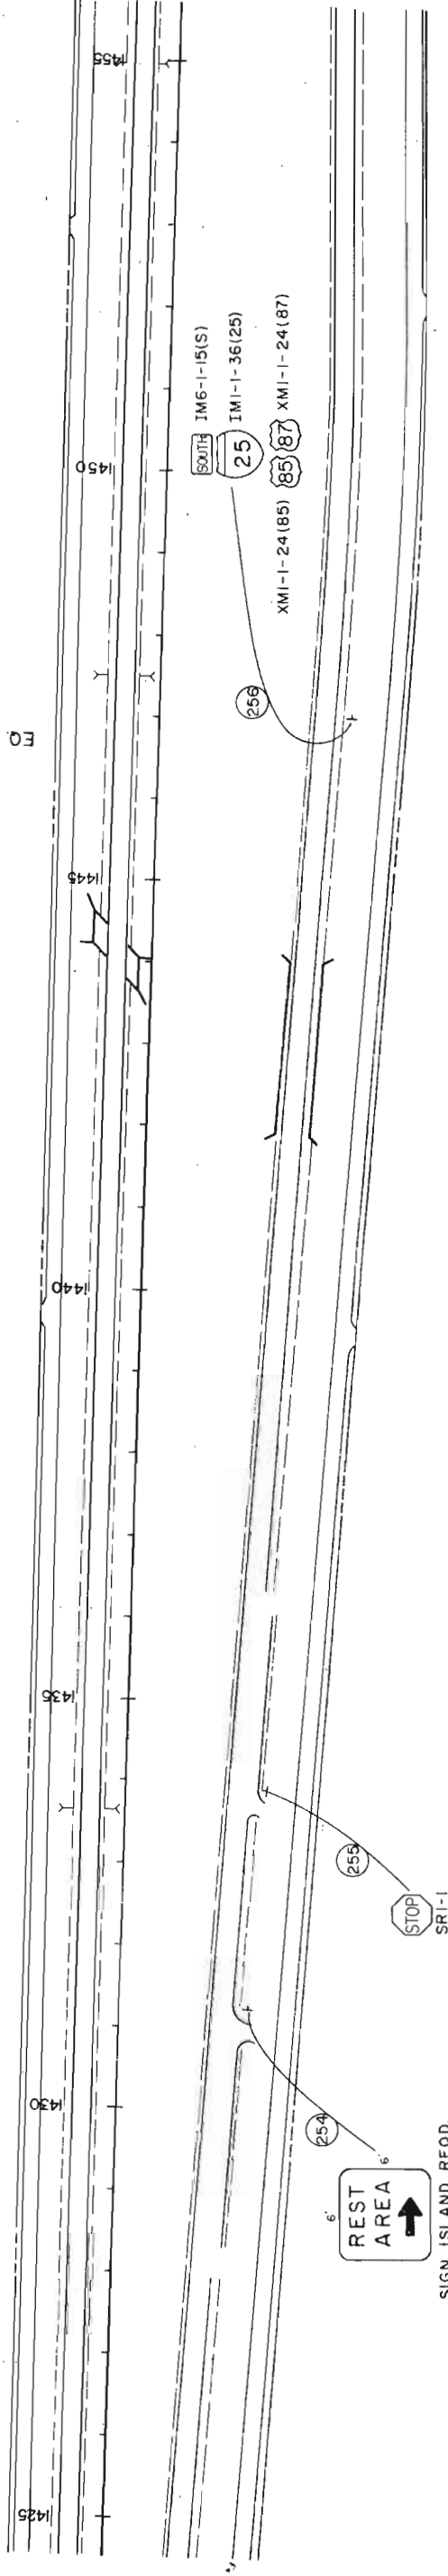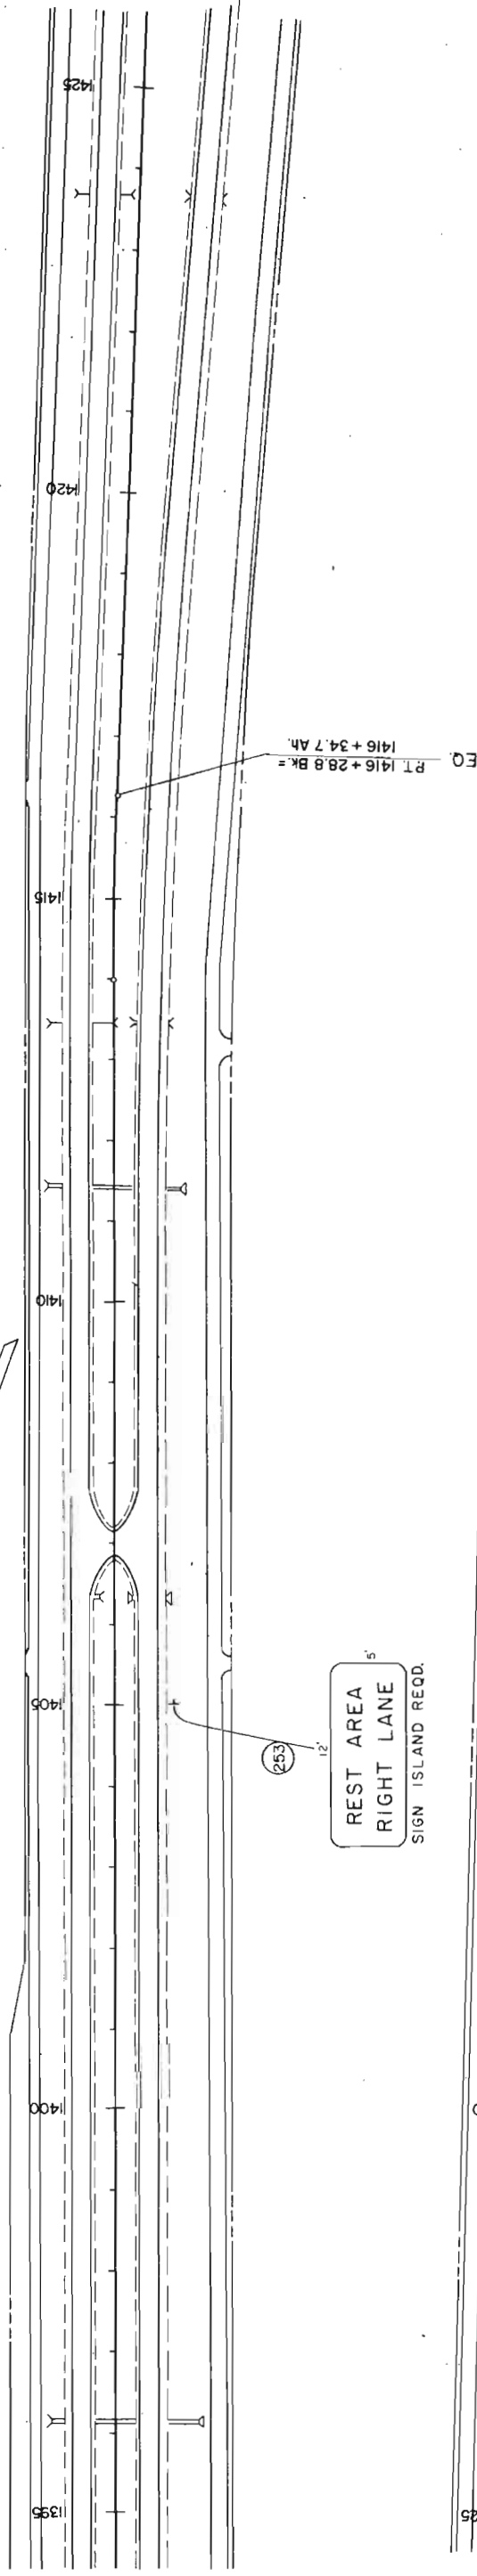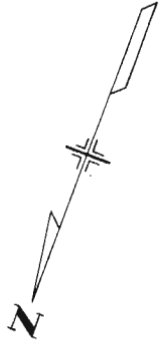


FEDERAL ROAD REGION NO.	DISTRICT	PROJ. NO.	SHEET NO.	TOTAL SHEETS
9	COLORADO	125-2(33)104	43	

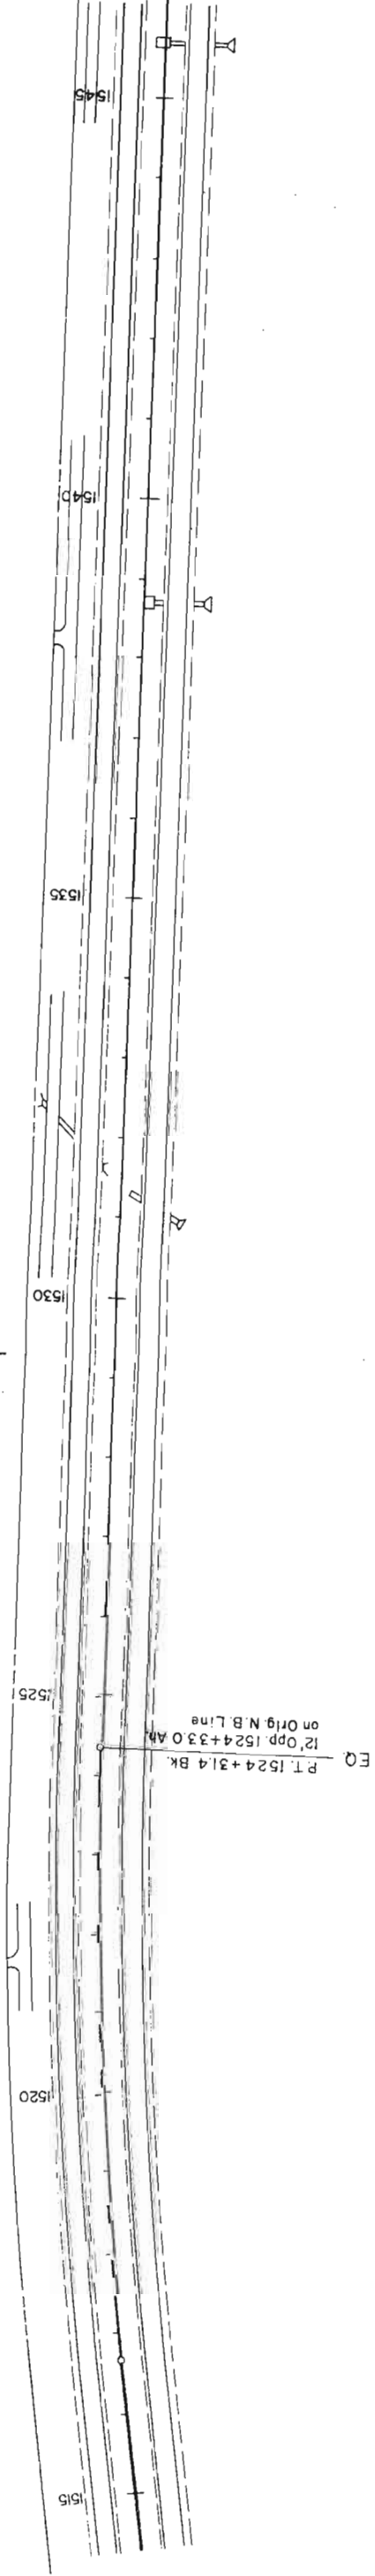
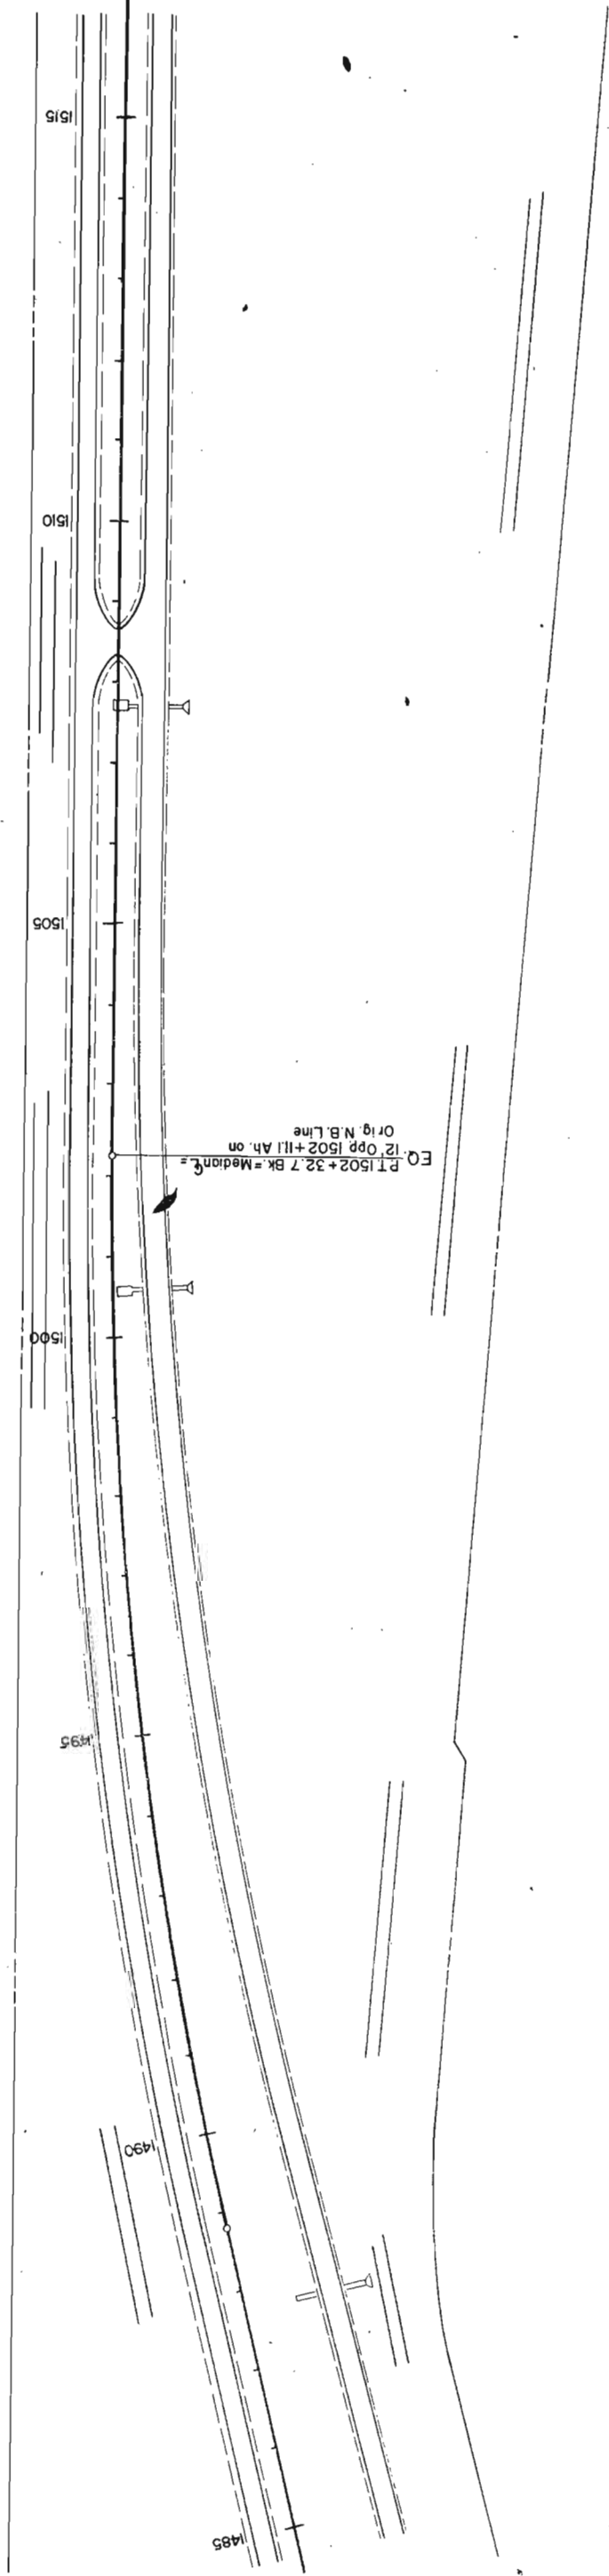


PINON INTERCHANGE

FEDERAL ROAD REGION NO.	DISTRICT	PROJ. NO.	SHEET NO.	TOTAL SHEETS
9	COLORADO	I 25-2 (33) 104	44	44

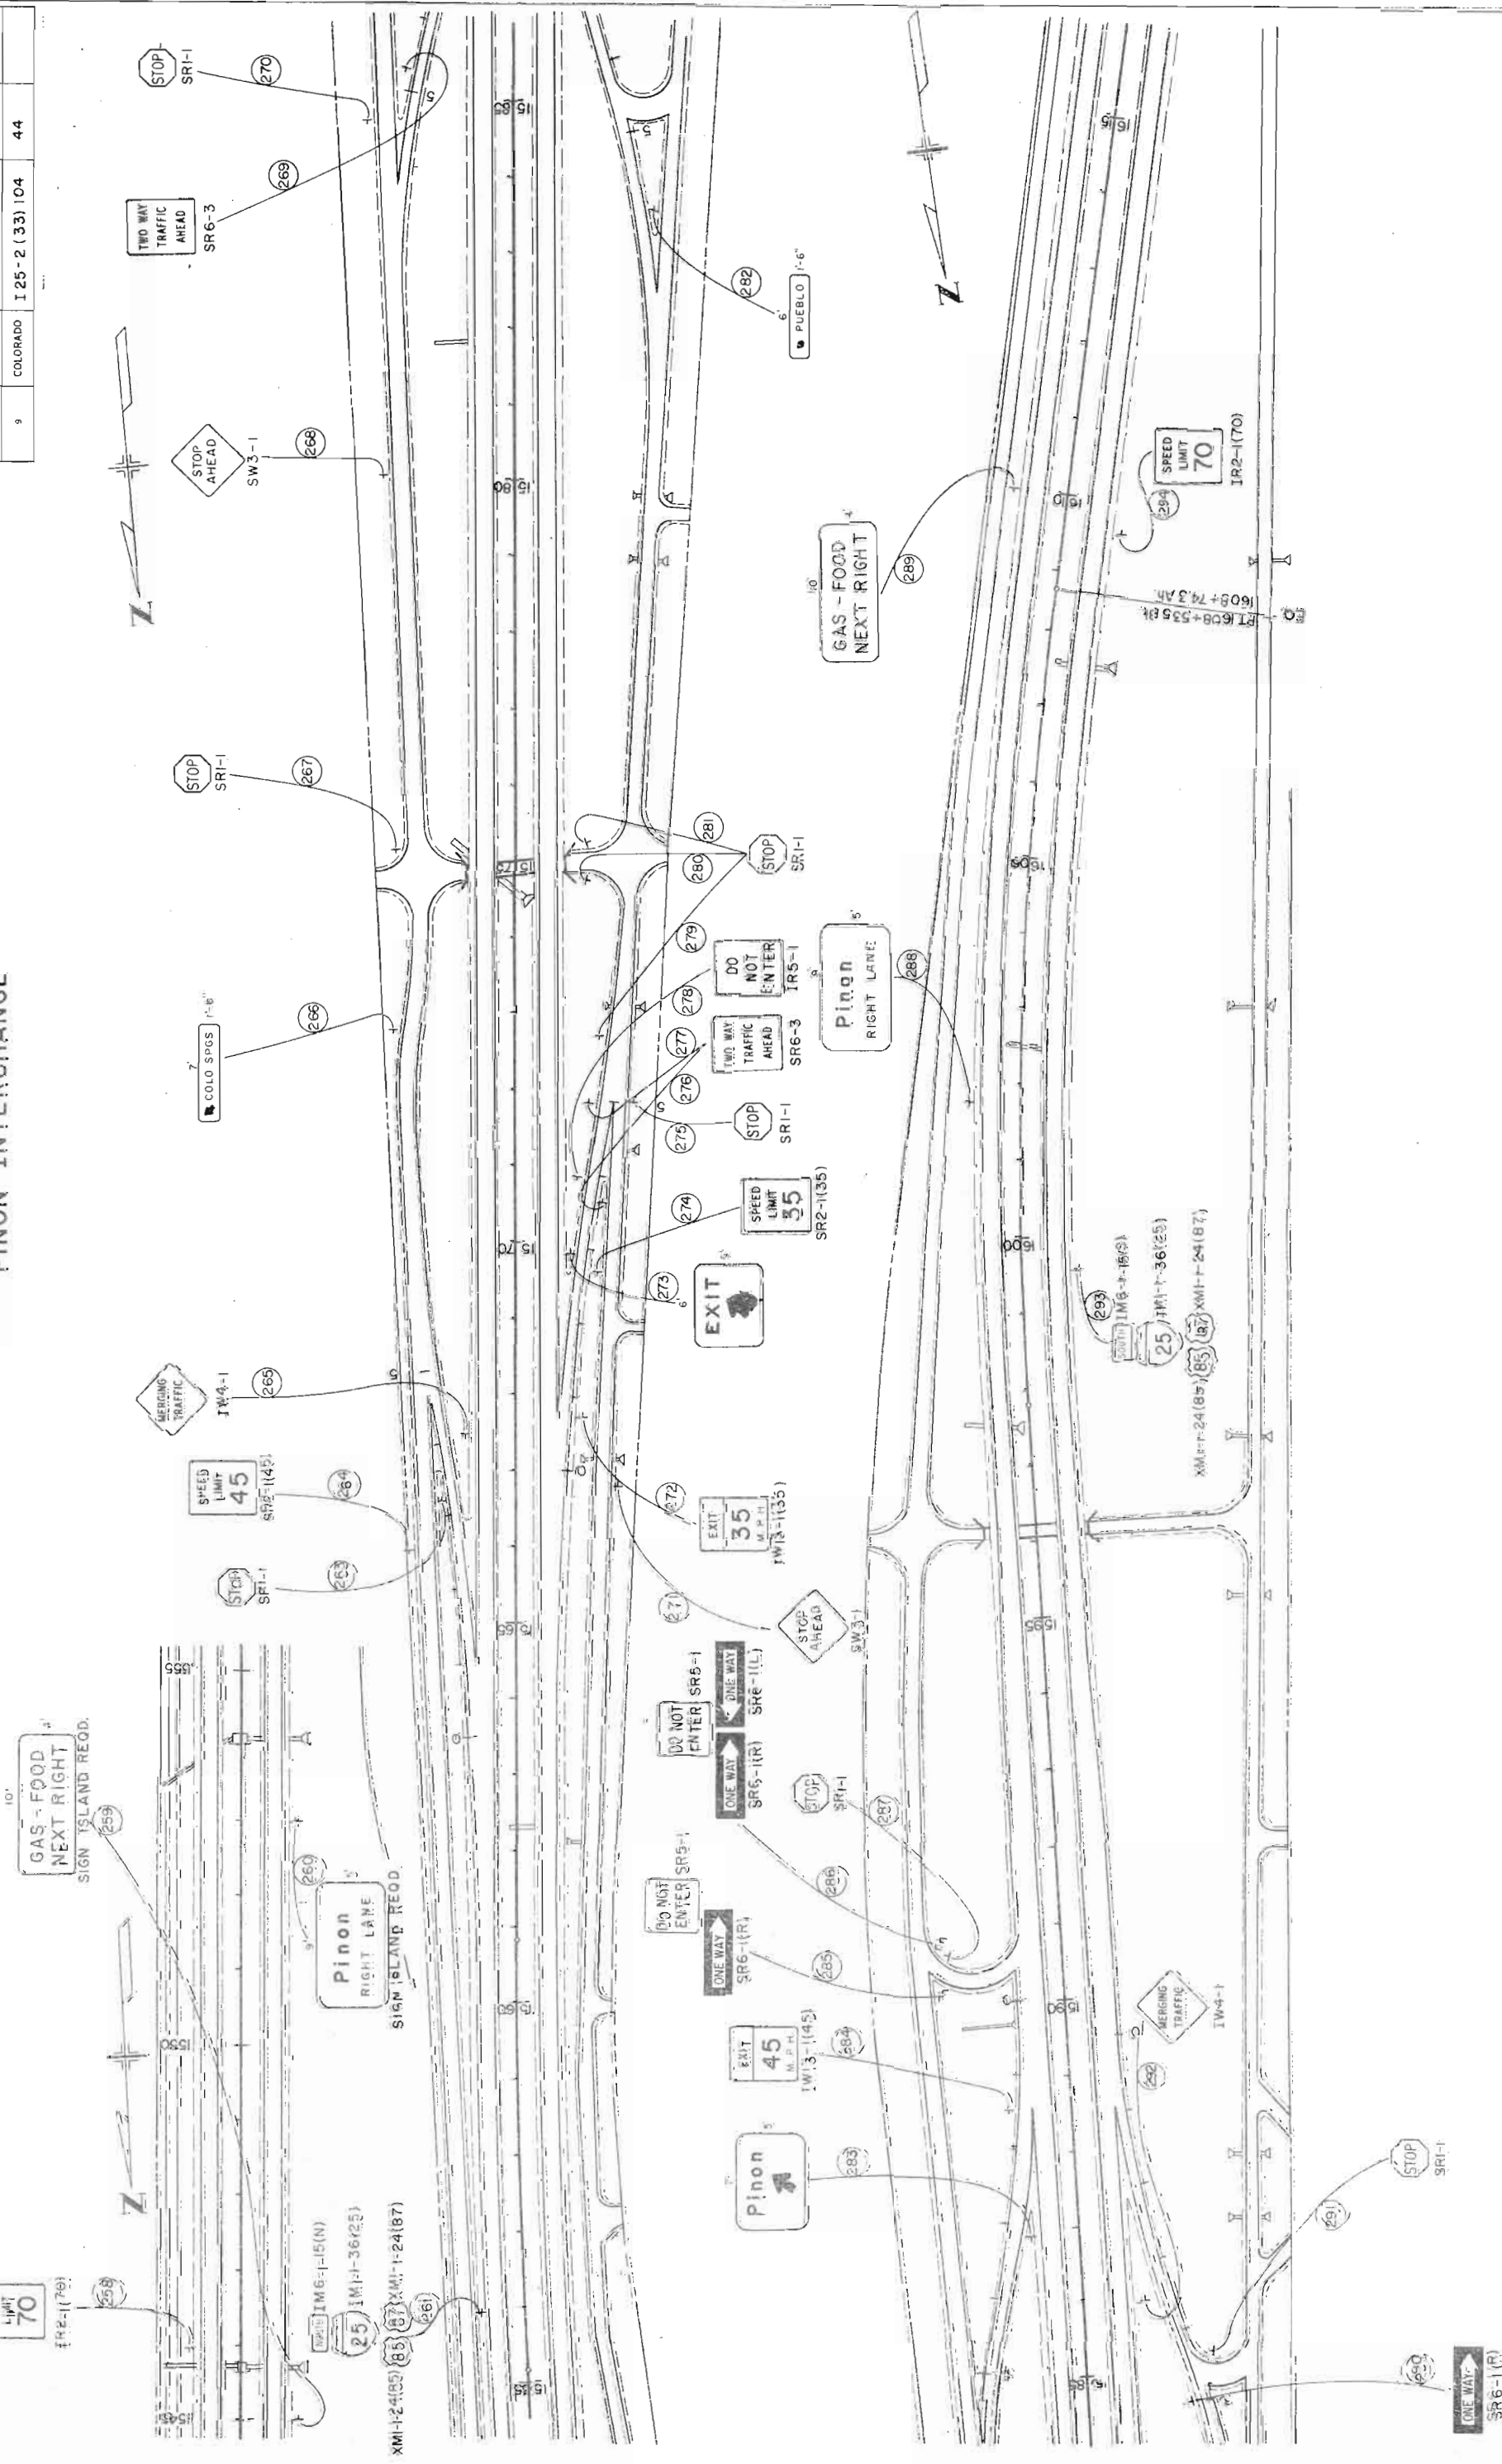

FEDERAL ROAD REGION NO.	DISTRICT	PROJ. NO.	SHEET NO.	TOTAL SHEETS
9	COLORADO	I 25-2 (33) 104	45	

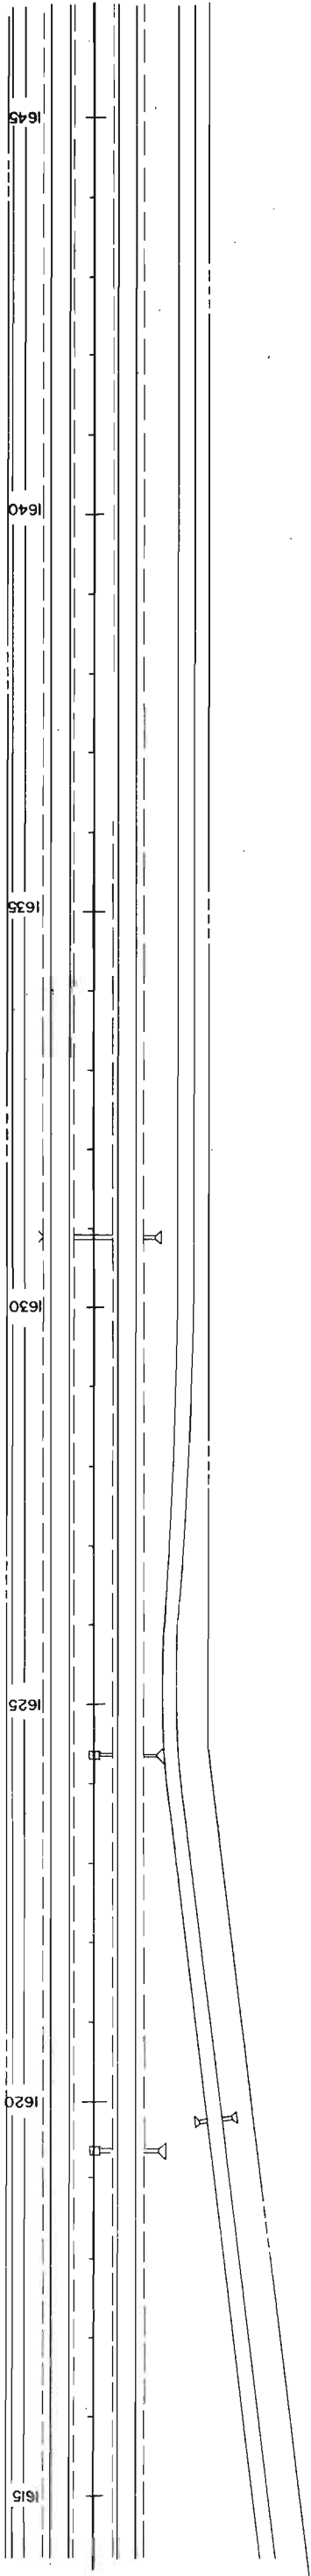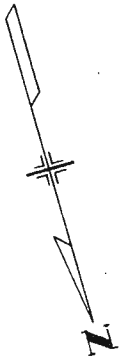


SPEED
LIMIT
70
IR2-11(70)

299

NORTH IM6-1-15(N)
25 IM1-1-36(25)
XMI-1-24(85) 87 XMI-1-24(87)

296

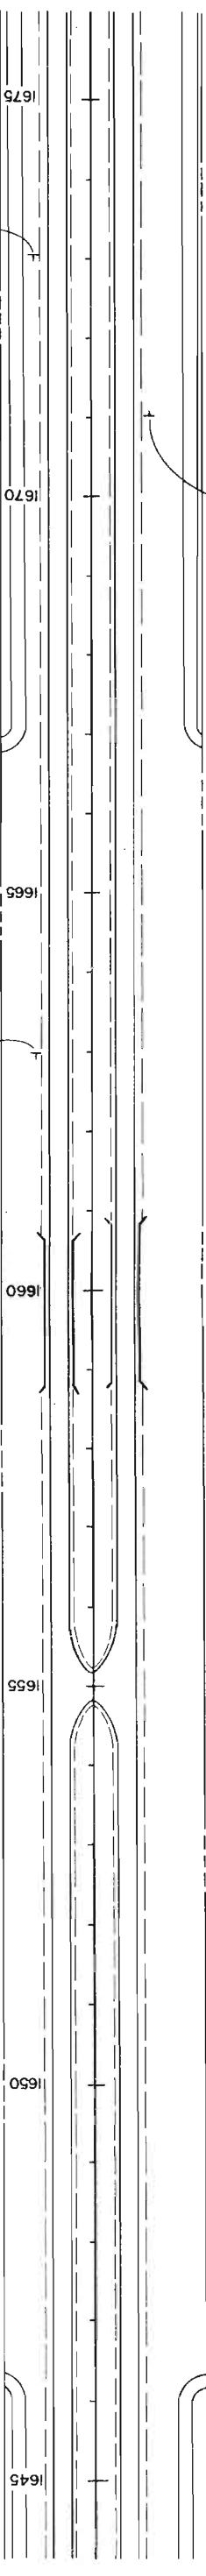


297

Bragdon
RIGHT LANE


SIGN ISLAND REQD.

BRAGDON INTERCHANGE


FEDERAL ROAD REGION NO.	DISTRICT	PROJ. NO.	SHEET NO.	TOTAL SHEETS
9	COLORADO	125-2(33) 104	46	

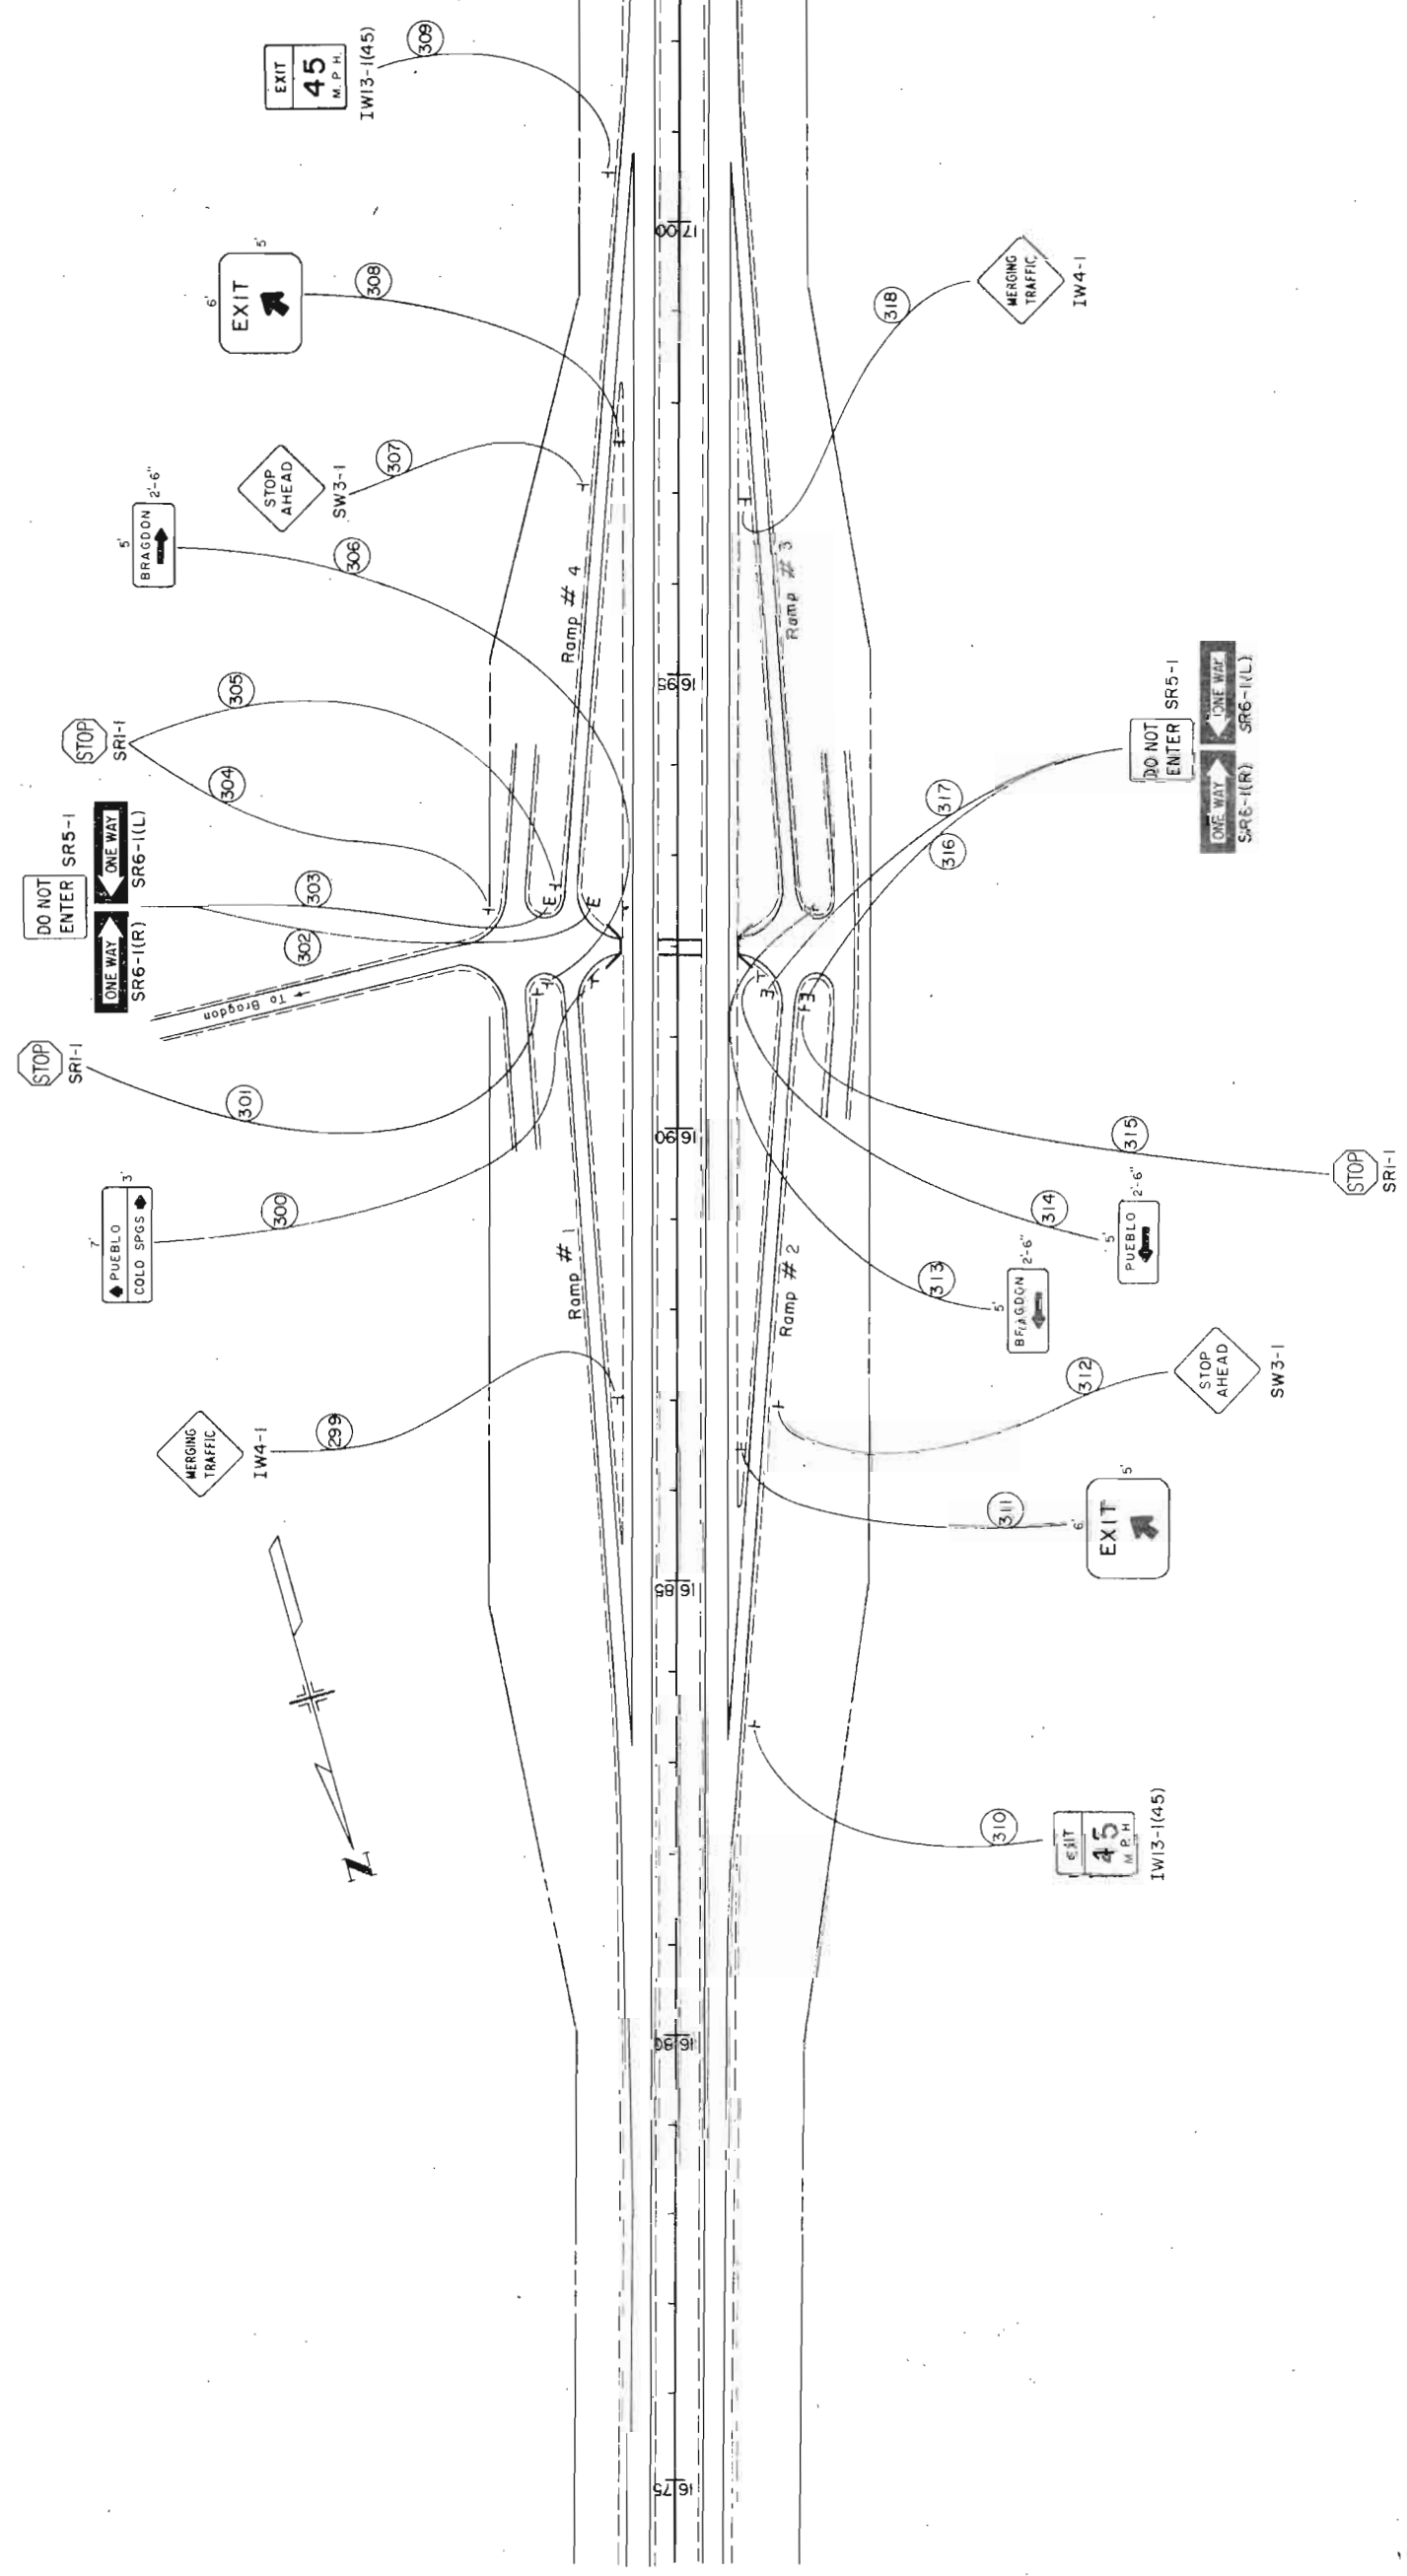

FEDERAL ROAD REGION NO.	DISTRICT	PROJ. NO.	SHEET NO.	TOTAL SHEETS
9	COLORADO	I 25 - 2(33) 104	47	

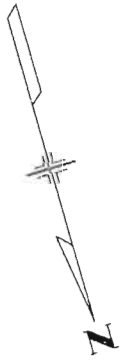

9' 4'
Bragdon
RIGHT LANE



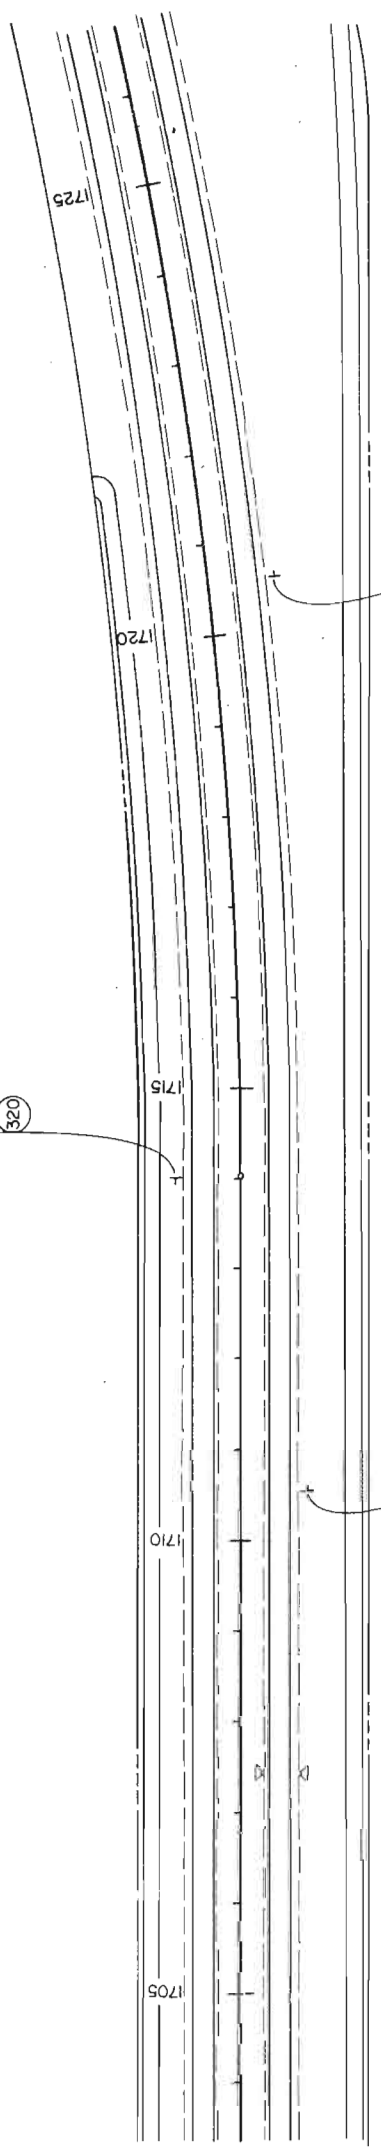


321
SOUTH
IM 6-1-15(S)
25
IMI-1-36(25)
XMI-1-24(85) 85
XMI-1-24(87)

322

SPEED
LIMIT
70



IR 2-1(70)

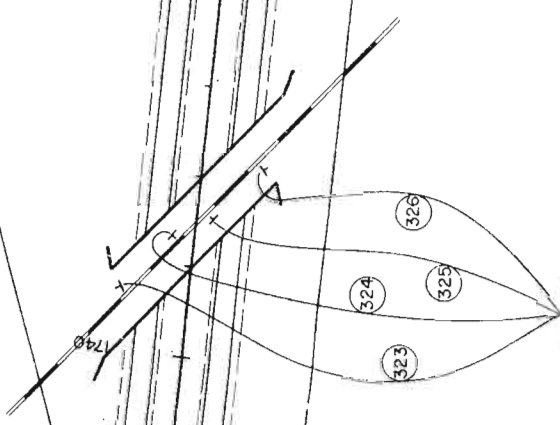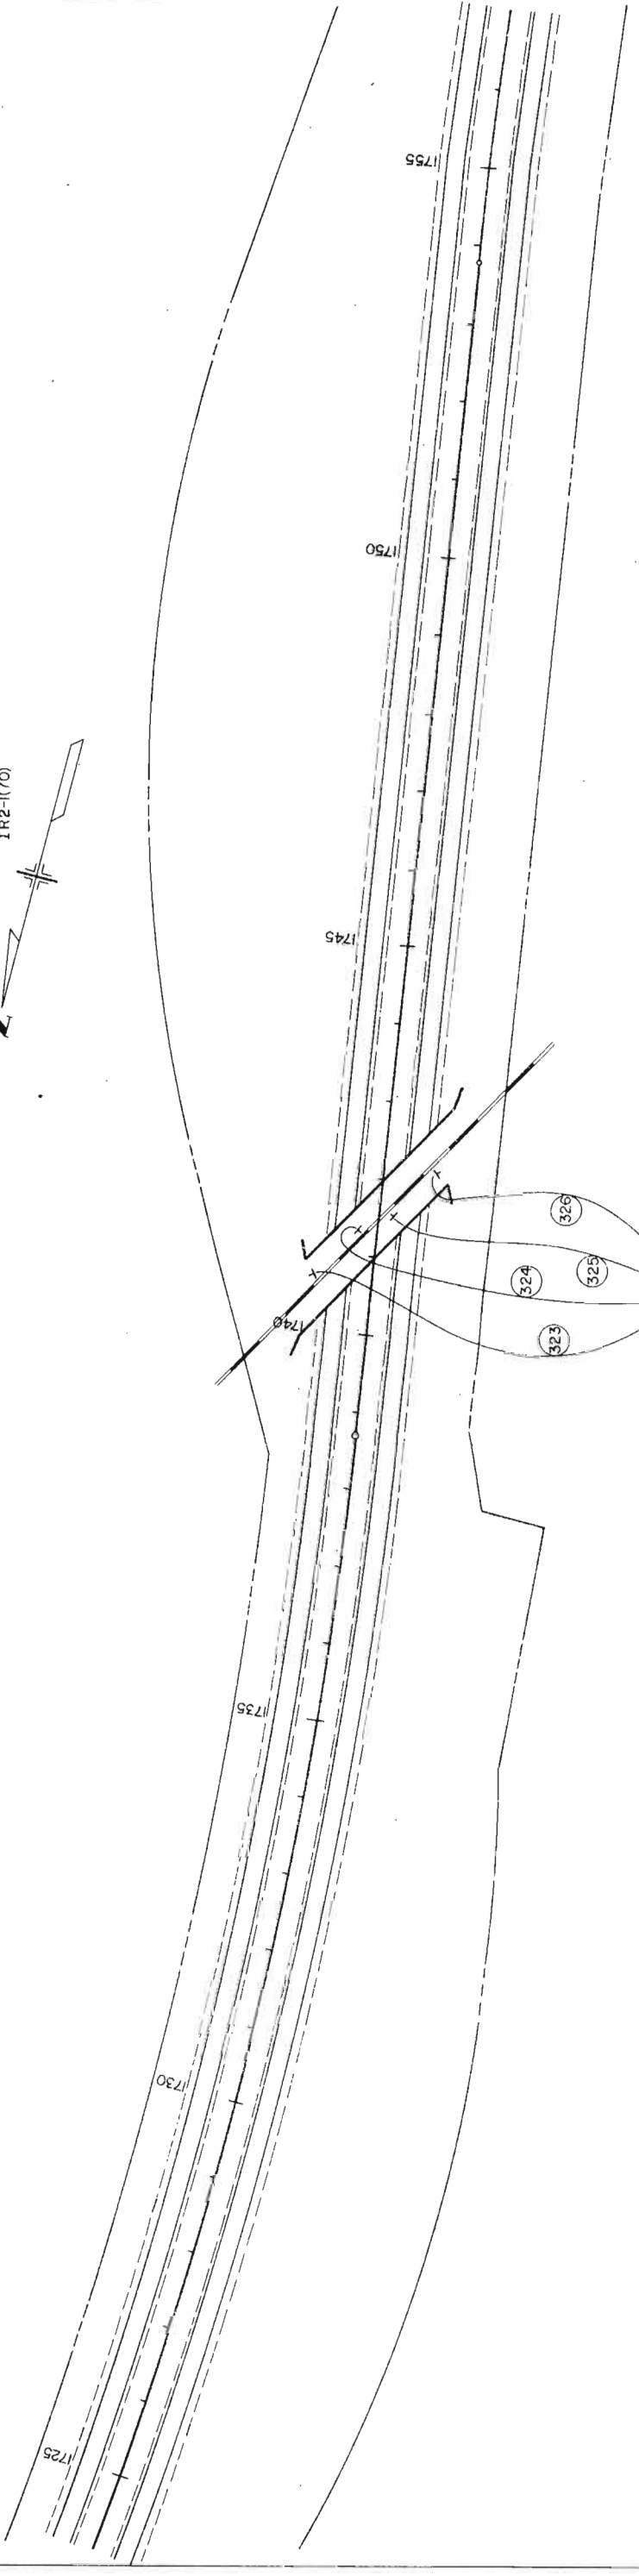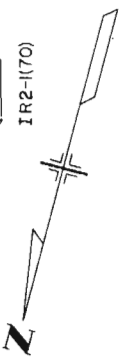

NO
STOPPING
STANDING

PORTER DRAW

FEDERAL ROAD REGION NO.	DISTRICT	PROJ. NO.	SHEET NO.	TOTAL SHEETS
9	COLORADO	I 25-2(33)104	48	

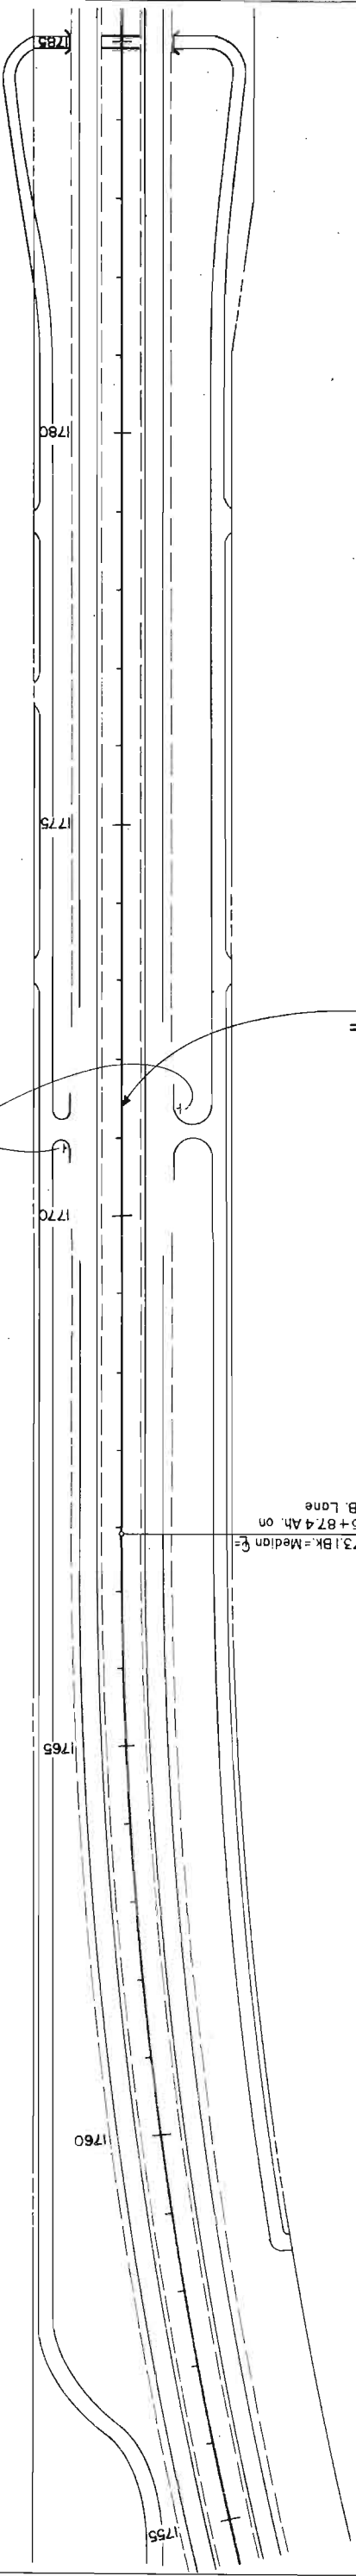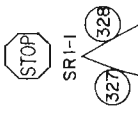

E.O. P.L. 1767+73.1 BK = Median E.
12' Opp. 1765+87.4 Ah. on
Original N.B. Lane

STA. 1771+40.0 END 125-2(33)104=

STA. 1771+40.0 ON 125-2(18)106

