



Sheet Revisions

Date	Description	Initials
3-20-12	ADDED RW-141, RW-142, RW-143 & RW143A	DRP
10-09-12	REMOVED LOT LINES AND ADDED SIGNS	DRP
7-9-14	Added RW-144	PMM
10-17-17	Added 145-XX See Sheet 5B	

Sheet Revisions

Date	Description	Initials
mm/dd/yy	XXXXXXXX	XXX


Sheet Revisions

Date	Description	Initials
mm/dd/yy	XXXXXXXX	XXX


Right of Way Plans

Plan Sheet

Project Number: IM 0252-413		
Project Location: I-25 AT CIMARRON		
PROJECT LOCATION		
Project Code: 18331	Last Mod. Date: 7-09-14	Sheet No.: 5A
Subset: 6 OF 6		

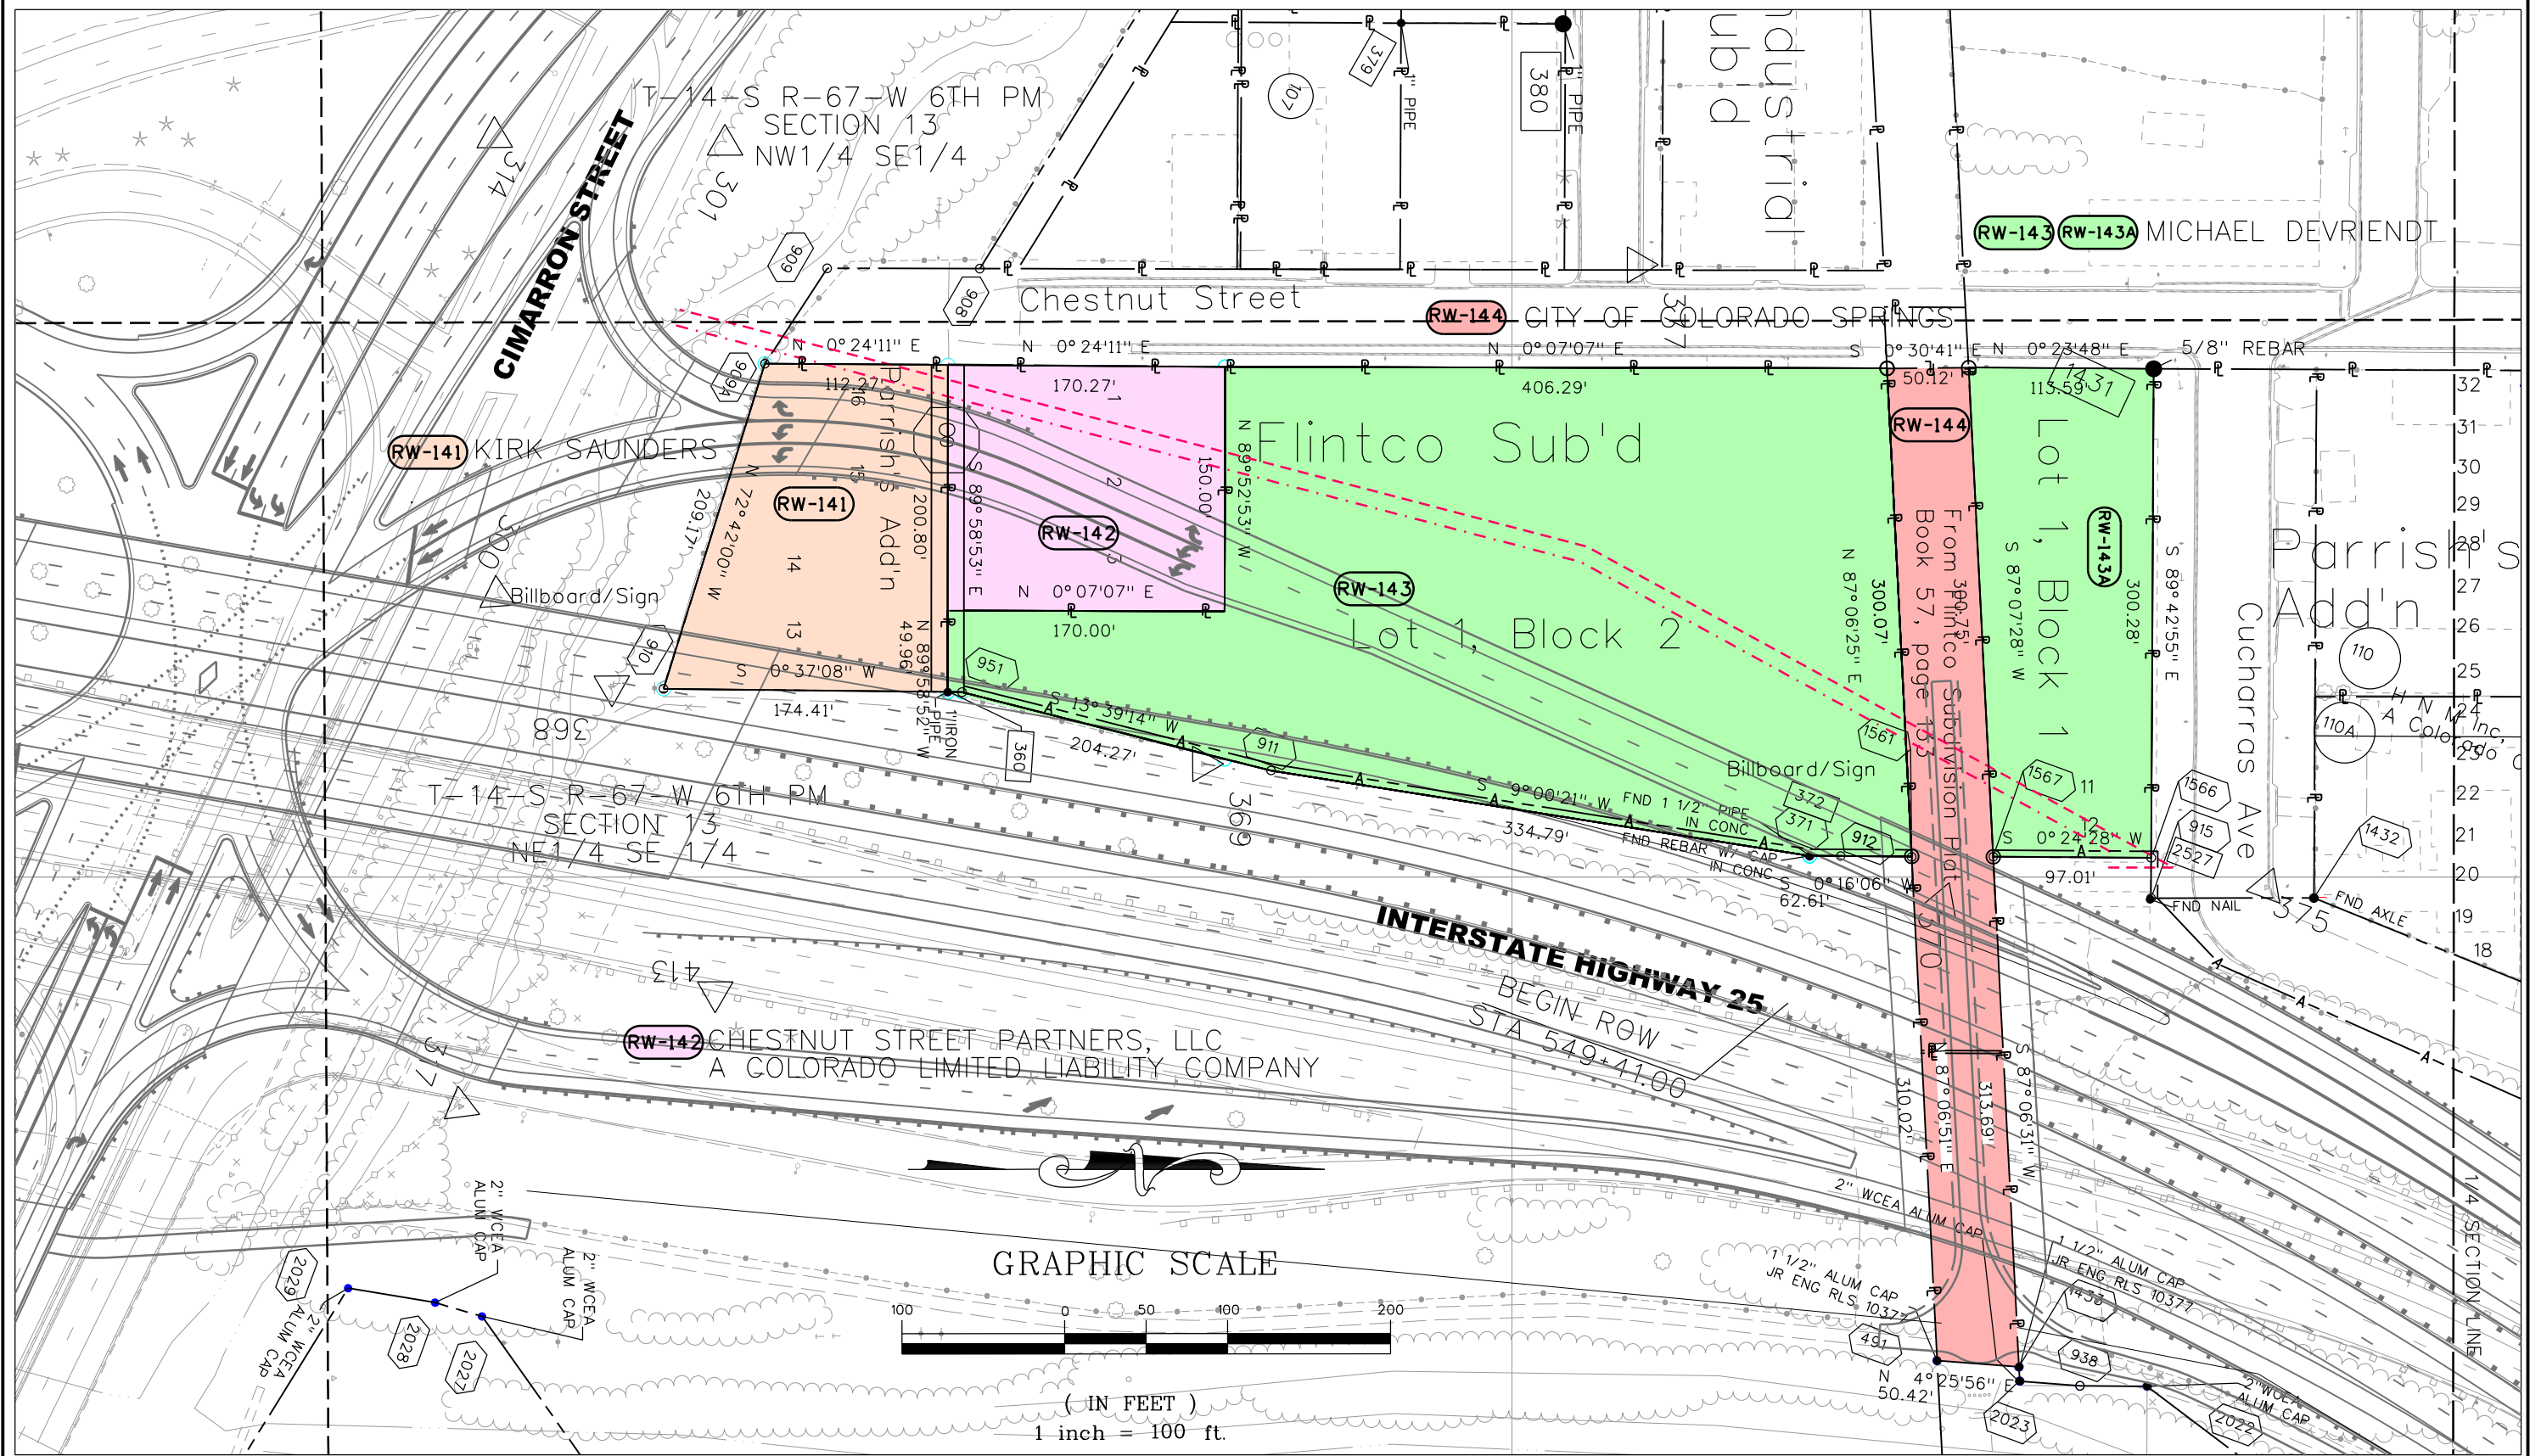

GRAPHIC SCALE

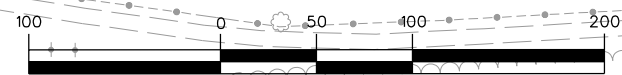

(IN FEET)
1 inch = 100 ft.




Sheet Revisions			Sheet Revisions			Sheet Revisions		
Date	Description	Initials	Date	Description	Initials	Date	Description	Initials
				XXXXXXXX	XXX		XXXXXXXX	XXX

Right of Way Plans			
Plan Sheet			
Project Number: IM 0252-413			
Project Location: I-25 AT CIMARRON			
PROJECT LOCATION			
Project Code:	Last Mod. Date:	Subset:	Sheet No.:
18331	12-12-17	6 OF 7	5B

Name	Radius	Arc Length (ft)	Chord Length (ft)	Central Angle	Chord Direction
C1	65.31	101.57	91.64	89° 06' 23"	N 41° 26' 24" E

Name	Length (ft)	Direction
L1	113.59	S 00° 23' 48" W
L2	50.12	S 00° 30' 41" E
L3	406.29	S 00° 07' 07" W
L4	170.27	S 00° 24' 11" W
L5	28.73	S 00° 24' 11" W
L6	24.53	S 89° 35' 49" E
L6.5	75.12	N 06° 36' 24" E
L7	599.48	N 00° 13' 34" E
L8	32.17	S 89° 37' 35" E
L9	34.34	N 69° 32' 49" E
L10	145.71	S 89° 42' 45" E
L11	13.79	N 00° 24' 28" E
L12	303.21	N 89° 43' 31" W

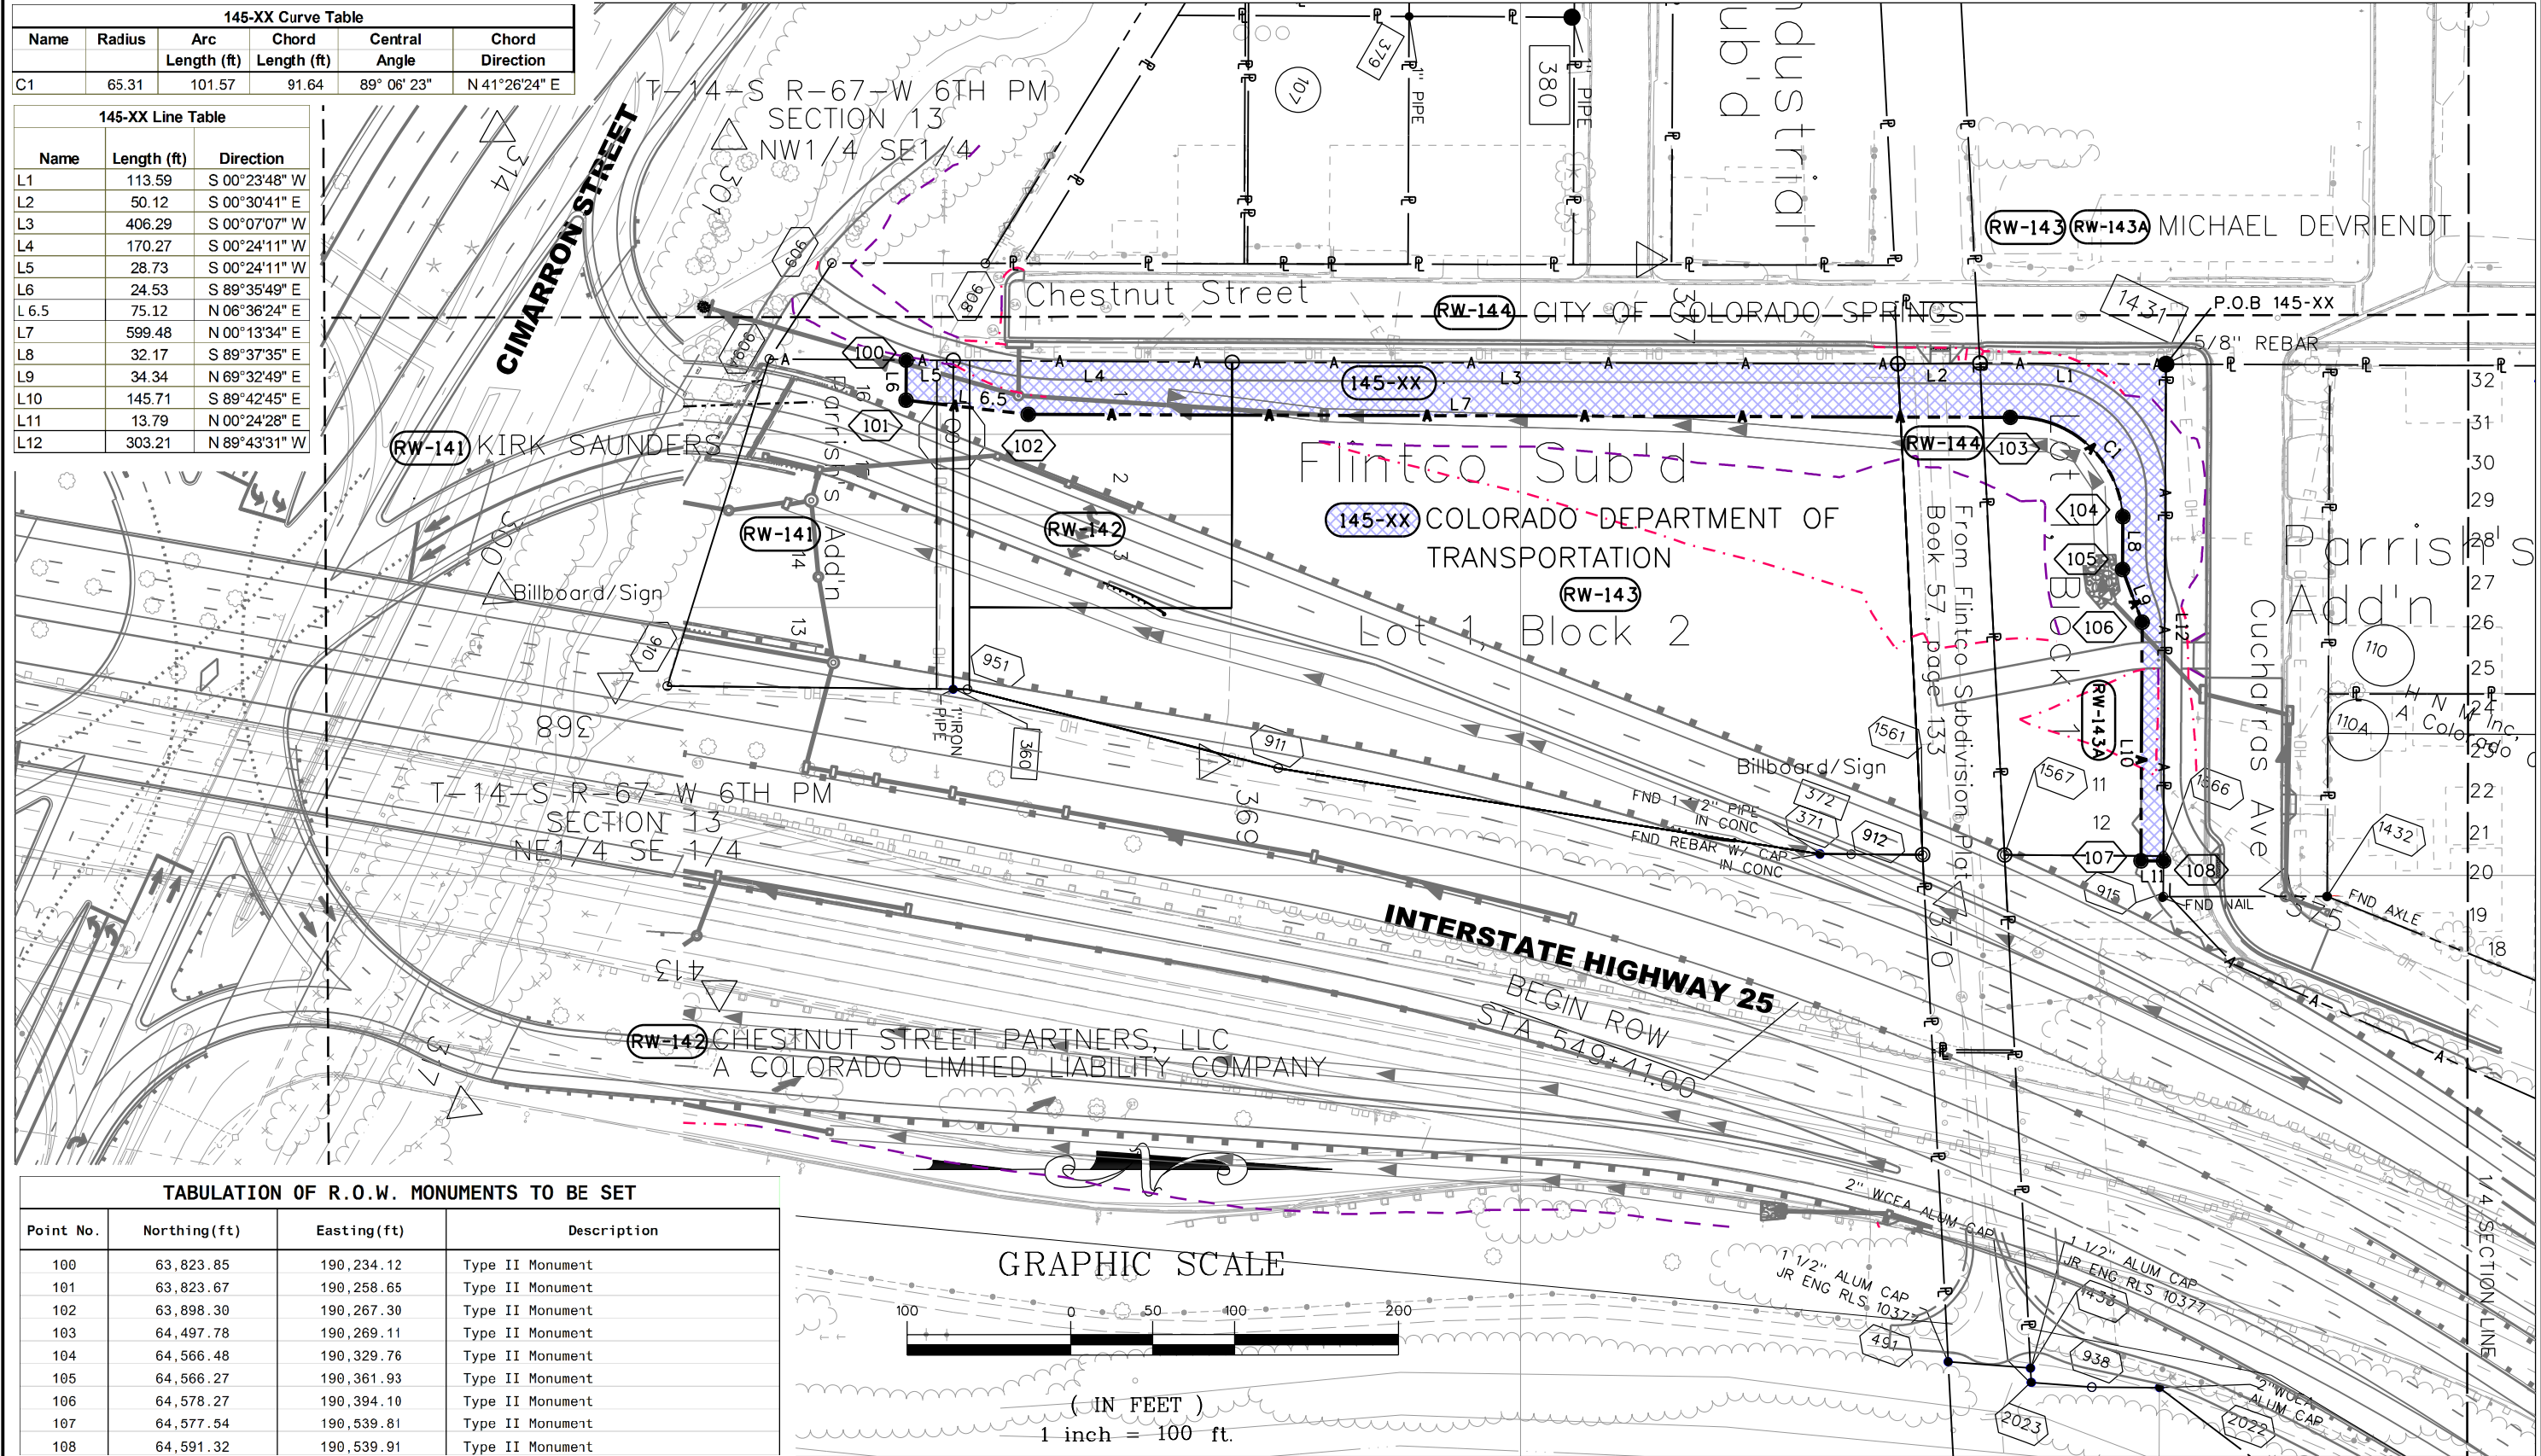

Point No.	Northing(ft)	Easting(ft)	Description
100	63,823.85	190,234.12	Type II Monument
101	63,823.67	190,258.65	Type II Monument
102	63,898.30	190,267.30	Type II Monument
103	64,497.78	190,269.11	Type II Monument
104	64,566.48	190,329.76	Type II Monument
105	64,566.27	190,361.93	Type II Monument
106	64,578.27	190,394.10	Type II Monument
107	64,577.54	190,539.81	Type II Monument
108	64,591.32	190,539.91	Type II Monument

