


DEPARTMENT OF TRANSPORTATION
STATE OF COLORADO
FAP PROJECT IR(CX)70-4(135)
ARAPAHOE COUNTY STATE HIGHWAY NO. 70
RIGHT OF WAY

FED. ROAD REGION	DIVISION	PROJ. NO.	SHEET NO.	SHEET TOTALS
VIID	COLD.	IR(CX)70-4(135)	1	1

RIGHT OF WAY
WEST
BIJOU CREEK

REVISIONS

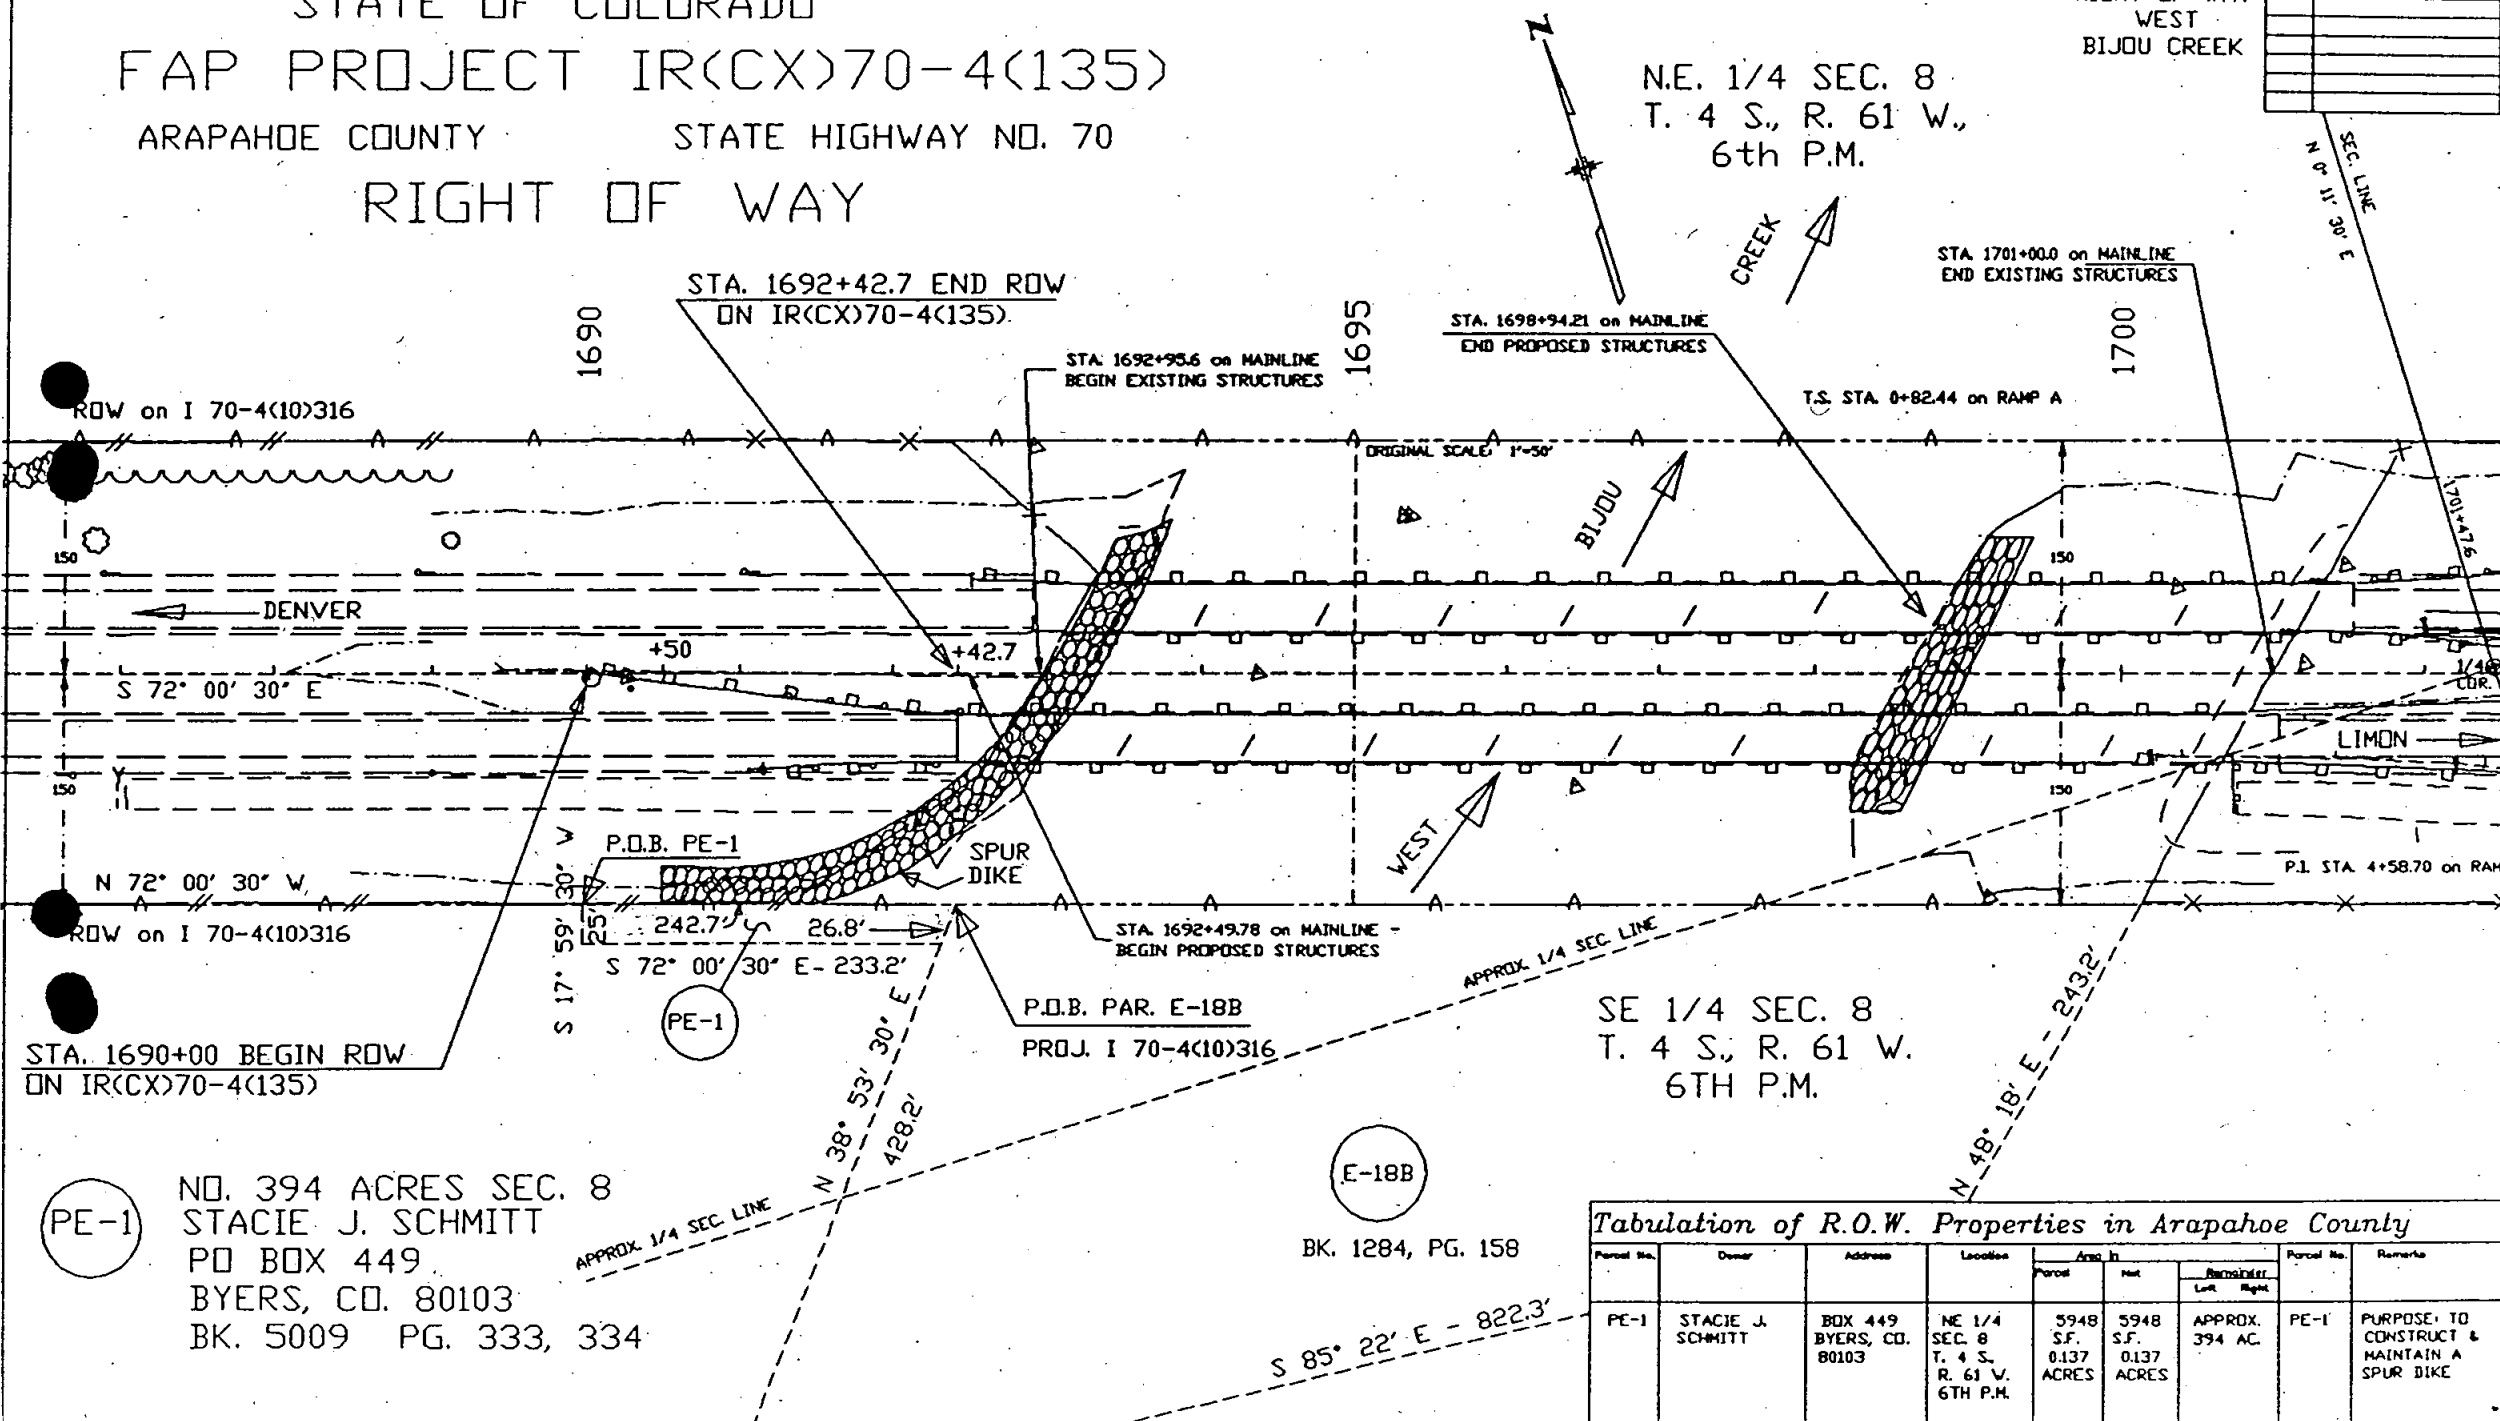

PE-1

NO. 394 ACRES SEC. 8
STACIE J. SCHMITT
PO BOX 449
BYERS, CO. 80103
BK. 5009 PG. 333, 334

E-18B

BK. 1284, PG. 158

Tabulation of R.O.W. Properties in Arapahoe County

Parcel No.	Owner	Address	Location	Area	Area	Area	Parcel No.	Remarks
				Parcel	Net	Remainder		
						Left	Right	
PE-1	STACIE J. SCHMITT	BOX 449 BYERS, CO. 80103	NE 1/4 SEC. 8 T. 4 S. R. 61 W. 6TH P.M.	5948 S.F. 0.137 ACRES	5948 S.F. 0.137 ACRES	APPROX. 394 AC.	PE-1	PURPOSE: TO CONSTRUCT & MAINTAIN A SPUR DIKE