

TITLE SHEET

DEPARTMENT OF TRANSPORTATION	
FEDERAL HIGHWAY ADMINISTRATION	
APPROVED: _____	DATE _____
_____ DIVISION ADMINISTRATOR	



RIGHT OF WAY
I 70 INTERCHANGE
I 70 AT I 25

[illegible]

FEDERAL ROAD REGION NO.	DIVISION	PROJ. NO.	SHEET NO.	TOTAL SHEETS
VII	COLORADO	IR 025-2(193) Unit I	3	4

RIGHT OF WAY
I 70 INTERCHANGE
I 70 at I 25

REVISIONS	

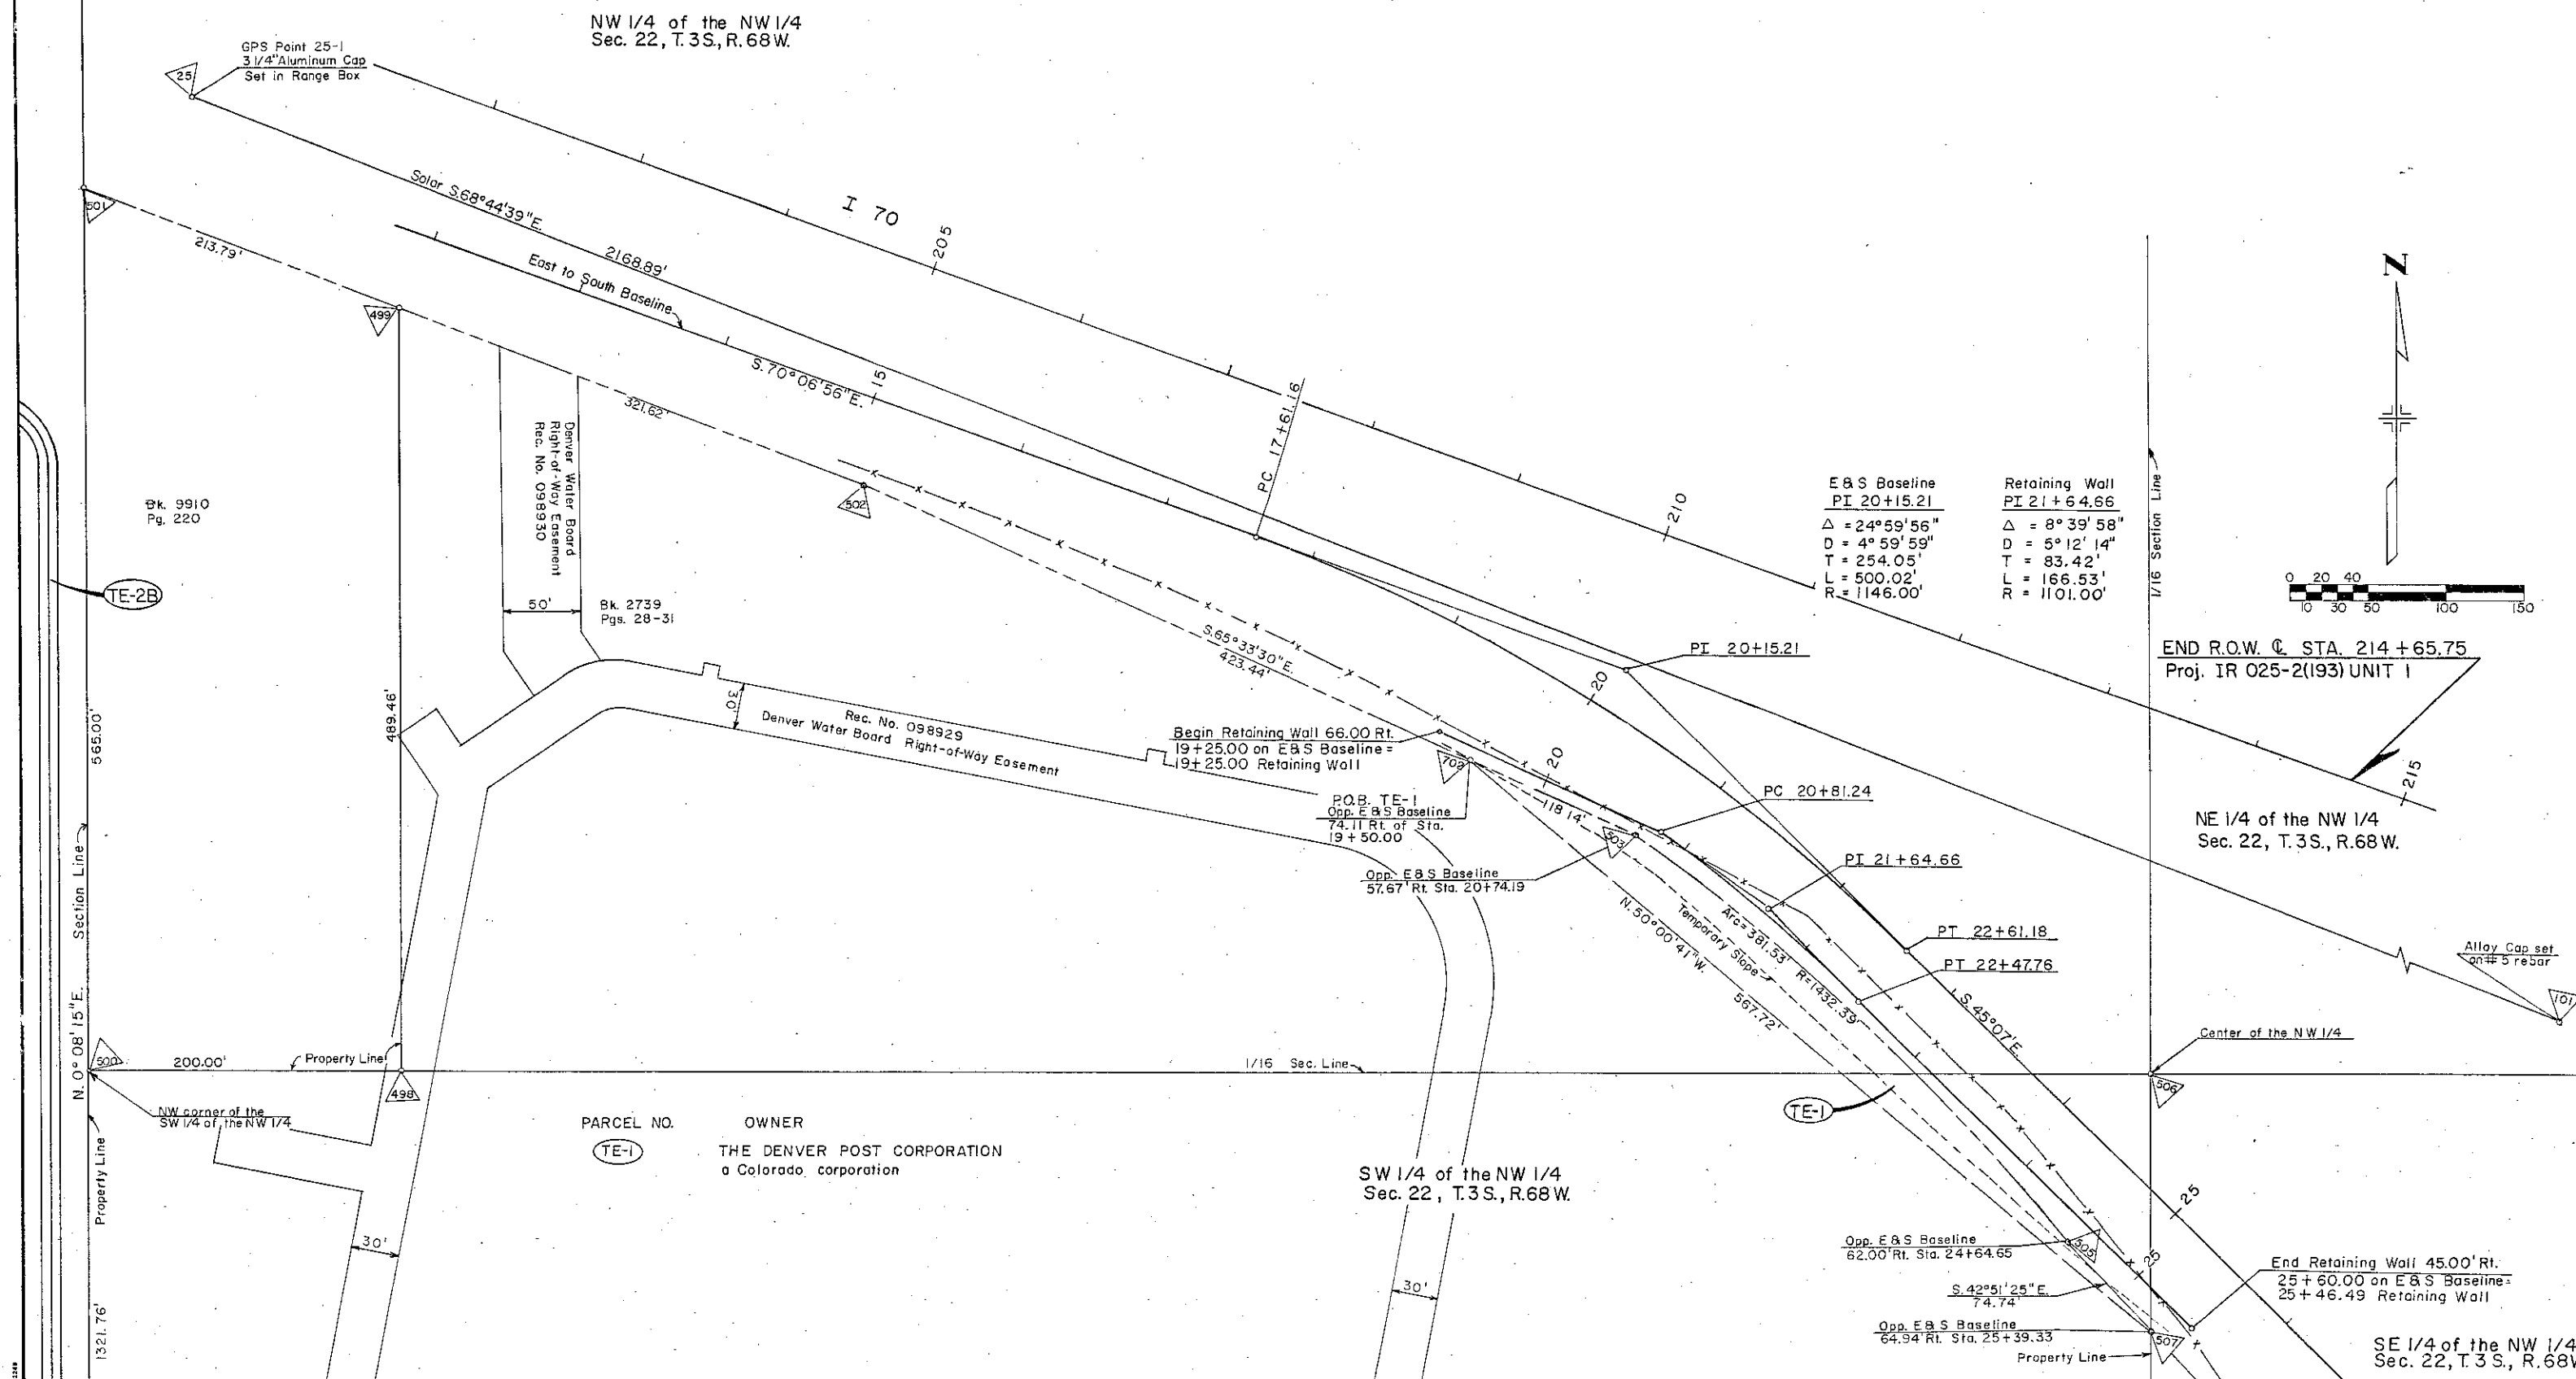

FEDERAL ROAD REGION NO.	DIVISION	PROJ. NO.	SHEET NO.	TOTAL SHEETS
VII	COLORADO	IR 025-2(193)UNIT 1	4	4

REVISIONS		
5/17/90	NEW SHEET	D6

RIGHT OF WAY
I-70 INTERCHANGE
I-70 at I-25

- TE-2
- ER-2A
- ER-2
- TE-2B
- TE2A
- TE-3A
- TE-3

NE 1/4 Sec. 21, T.3S., R.68W.
BURLINGTON NORTHERN RAILROAD COMPANY
DENVER & RIO GRANDE WESTERN RAILROAD COMPANY

BEGIN R.O.W. $\frac{1}{2}$ STA. 193+32.42
Proj. IR 025-2(193)UNIT 1

RICHARDSON'S
SUBDIVISION

BLOCK 4

- Lot 45
- Lot 46
- Lot 47
- Lot 48



JASON ST.

47TH AVE.

48TH AVE.

16 15
21 22

NW 1/4 Sec. 22, T.3S., R.68W.

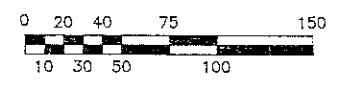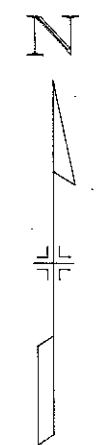

SCALE IN FEET
(1" = 50')


FEDERAL ROAD REGION NO.	DIVISION	PROJ. NO.	SHEET NO.	TOTAL SHEETS
VIII	COLORADO	IR 025-2(193) UNIT I	4A	4

RIGHT OF WAY I 70 INTERCHANGE I 70 AT I 25			
REVISIONS			
5/18/90	NEW	SHEET	D6

NW 1/4 Sec. 22
T. 3S, R. 68 W.

SW 1/4 Sec. 22
T. 3S, R. 68 W.

“DETAIL”

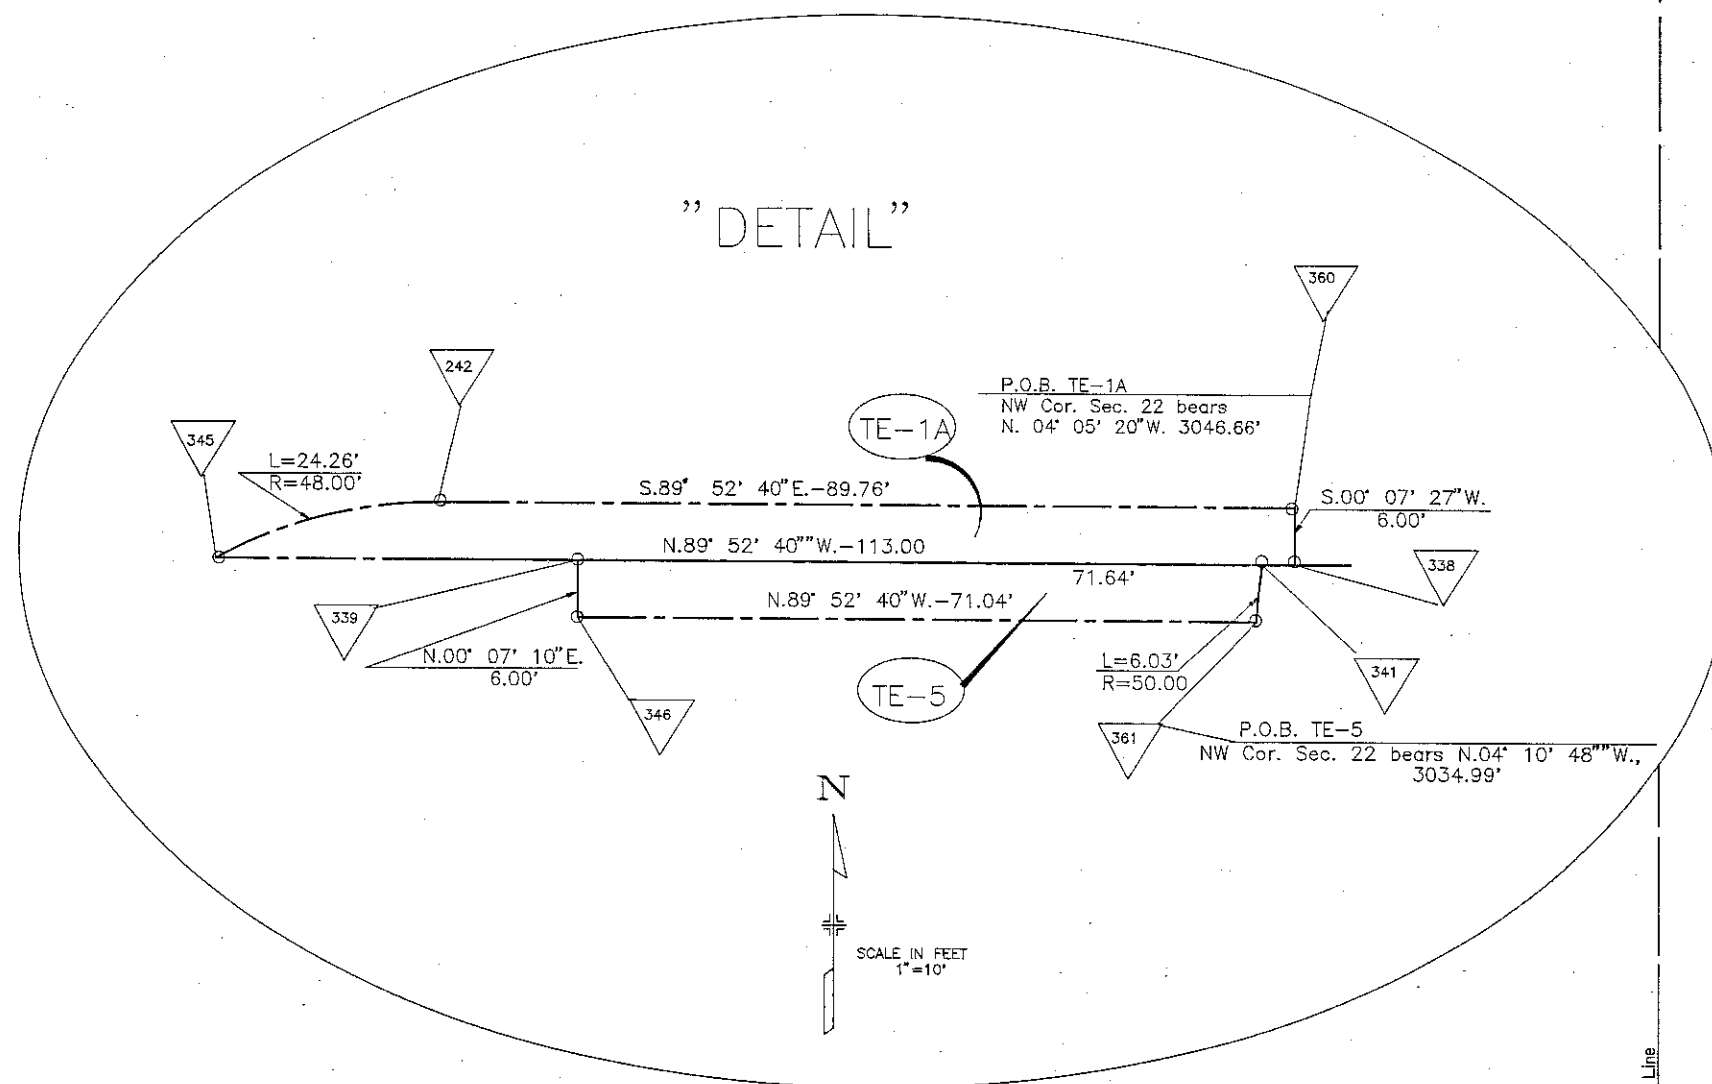

TE-1A THE DENVER POST CORPORATION,
A COLORADO CORPORATION

TE-2B BURLINGTON NORTHERN RAILROAD COMPANY

TE-5 4245 FOX, INC.

