

STATE DEPARTMENT OF HIGHWAYS

DIVISION OF HIGHWAYS—STATE OF COLORADO

CONVENTIONAL SIGNS

County Line
Township or Range Line
Land Lines
Property or Tract Line
City Limits
Railroad
Existing Road
New Road

Control of Access
Access denied by Dead
Right of Way Line
Protected by Fireway (Virgin Location)
Top of Cuts
Top of Fills
Barbed Wire Fence
Chain Link Fence
Woven Wire-Combination Fence
Snow Fence
Wood Fence
Deer Fence

Trees
Deciduous
Coniferous

Tel & Teleg Lines
Electric Lines
Elec Trans Tower
Buried Tel Cable
Gas Main
Oil Main
Water Main
Sanitary Sewers
Storm Sewers

Road Approaches
Section Corner
Center of Section

Culverts & Drains
Proposed
Existing
Proposed
Existing (To be sealed)
Bridges
Existing (To be sealed)

RIGHT OF WAY PLAN OF PROPOSED FEDERAL AID PROJECT NO. IXFU 121-1(14) Sec. 3 STATE HIGHWAY NO. 121 JEFFERSON COUNTY

RIGHT OF WAY

SCALE OF ORIGINAL DRAWINGS

SHEET 3, 1" = 100'



SHEET 4, 1" = 50'

ROW LENGTH OF PROJECT = 0.125 MILES

FEDERAL ROAD DISTRICT NO.	DISTRICT	PROJECT NO.	SHEET NO.
6	COLORADO	IXFU 121-1(14) Sec. 3	1

RIGHT OF WAY WADSWORTH & HAMPTON	REVISIONS

SHEET NO.	INDEX OF SHEETS
1	TITLE SHEET
2	TABULATION OF PROPERTIES
3,4	PLAN SHEETS SHOWING ROW REQUIRED

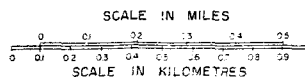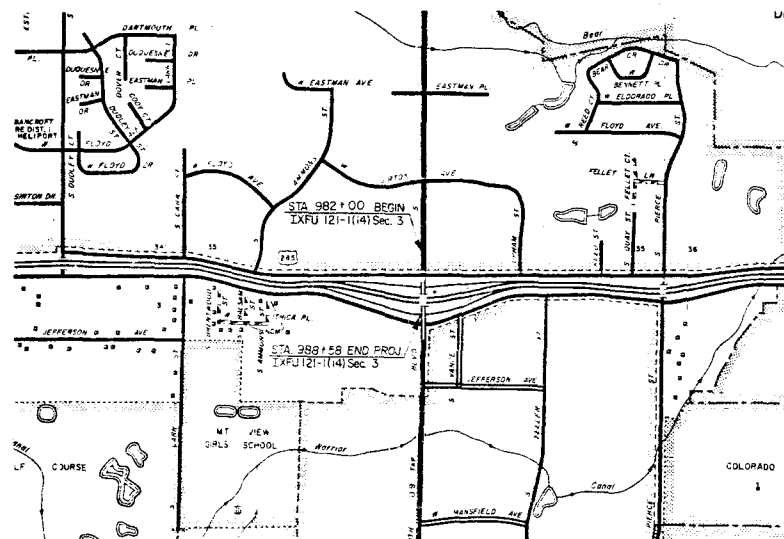

V-File

DISTRICT NO. 6
PRELIMINARY PLANS
SUBJECT TO CHANGES
DATE SEP 9 1985



DIVISION OF HIGHWAYS	
APPROVED	DATE
DISTRICT ENGINEER	

DEPARTMENT OF TRANSPORTATION FEDERAL HIGHWAY ADMINISTRATION	
APPROVED	DATE
DIVISION ADMINISTRATOR	


FED. ROAD REGION	DIVISION	PROJ. NO.	SHEET NO.	SHEET TOTALS
VIII	COLO.	TXFU 121-1(14) Sec 3	3	4

RIGHT OF WAY
 WADSWORTH & HAMPDEN
 SOUTHWEST RAMP

REVISIONS	D.B.
7/26/85 New Sheet	D6
11/25/85 Rev. 301, add TE-301	D6
12-5-85 Del. TE-301	D6
12-5-85 Add SE-301	D6
2-18-86 Del. 301 Rev. Added PE-301	D6

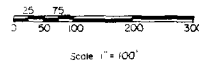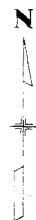

FOR PARCELS 302 AND 303, SEE SHEET 4

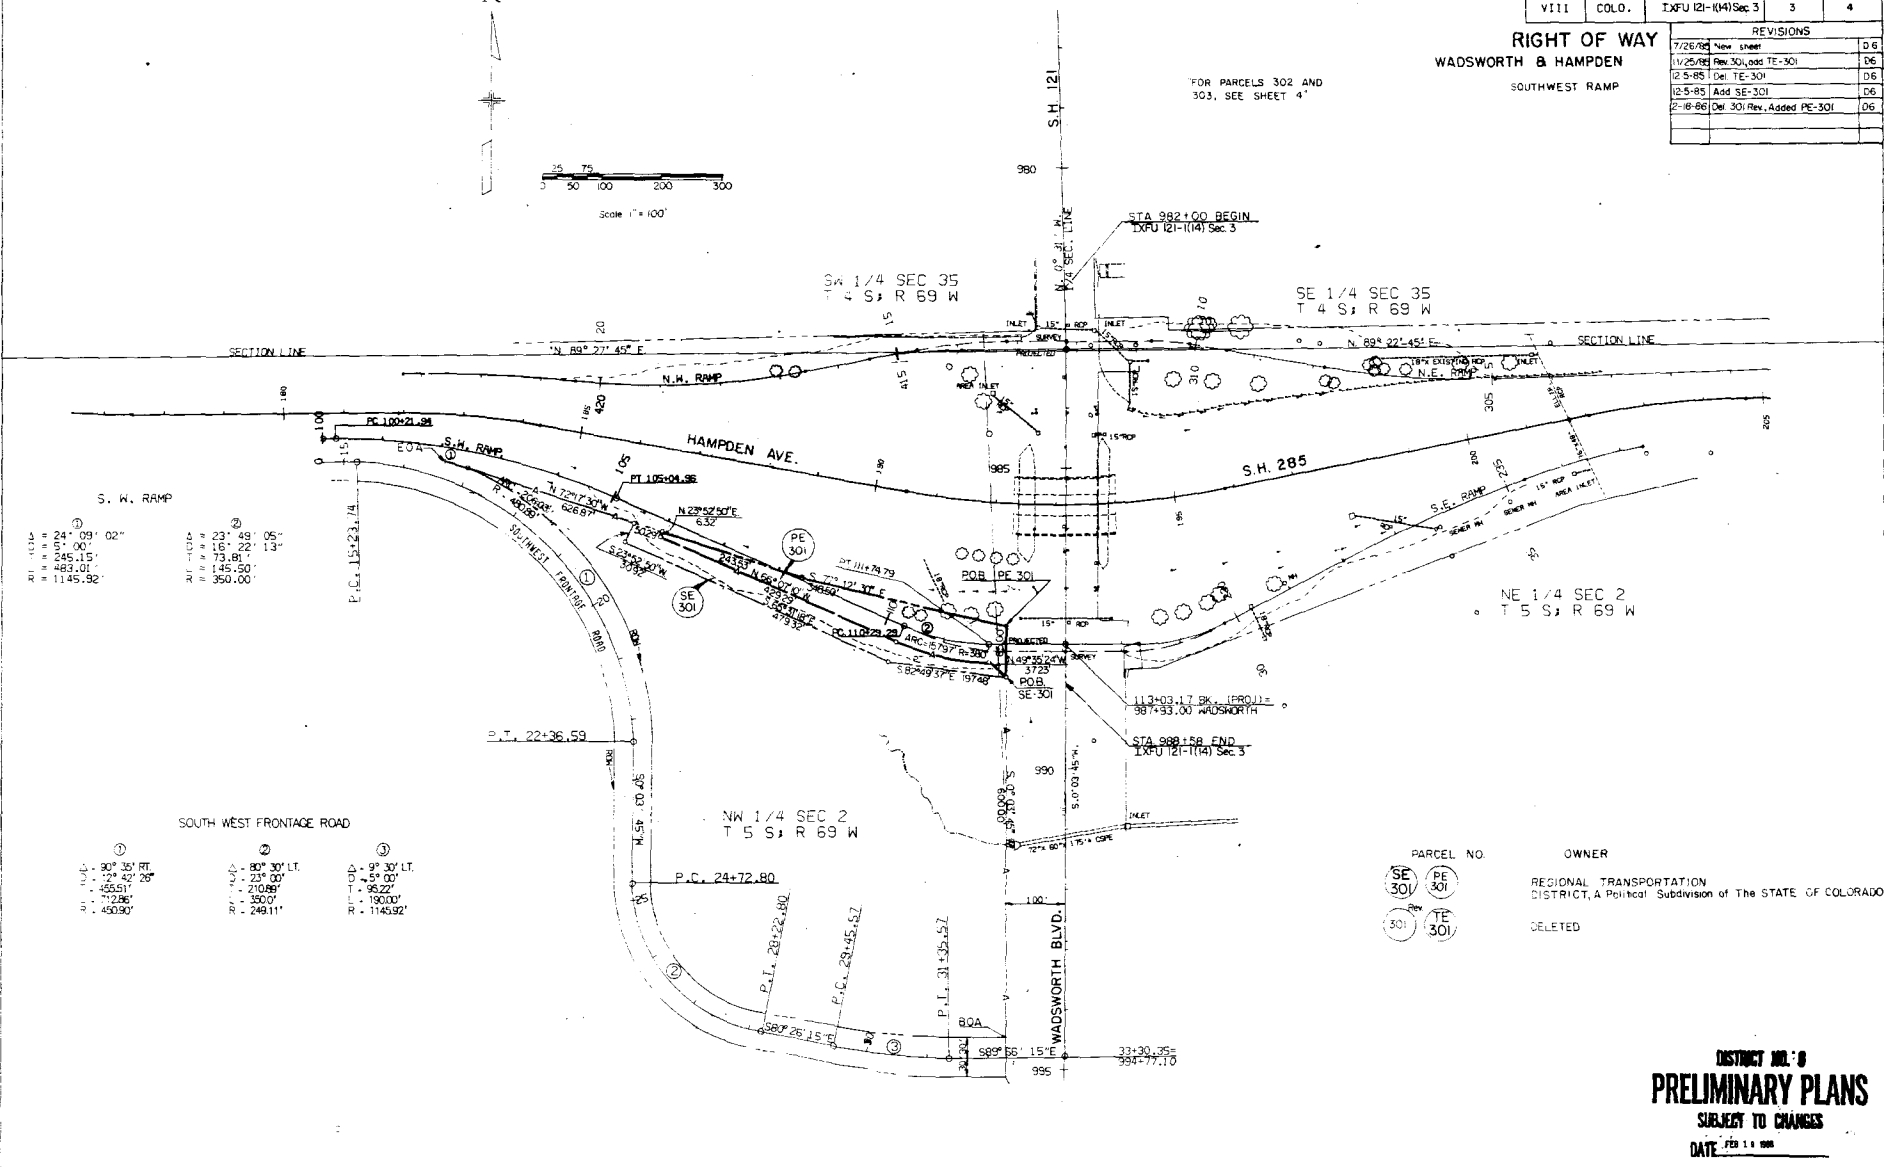

RIGHT OF WAY
WADSWORTH & HAMPDEN

