

STATE DEPARTMENT OF HIGHWAY

DIVISION OF HIGHWAY - STATE OF COLORADO

FEDERAL ROAD DISTRICT NO.	DIVISION	PROJECT NO.	SHEET NO.
VIII	COLORADO	IXMU 0391(1) COMB. IXMU 0391(4)	1

RIGHT OF WAY SO. KIPLING ST.
W. Jewell Ave. - Morrison Rd.

JUL 12 1982

RIGHT OF WAY PLAN OF PROPOSED KIPLING STREET-JEWELL TO MORRISON RD.

FEDERAL AID PROJECT NO. IXMU 0391(1) } COMB.
IXMU 0391(4) }

CITY OF LAKEWOOD S.H. 391 (FUTURE)

JEFFERSON COUNTY

RIGHT OF WAY

INFORMATION OBTAINED FROM AVAILABLE COUNTY RECORDS

SCALE OF ORIGINAL DRAWING

PLAN SHEETS 1" = 100'

ROW PROJECT LENGTH = 1.10 MILES

CONVENTIONAL SIGNS

County Line
Township or Range Line
Land Lines
Property or Tract Line
City Limits
Railroad
Existing Road
New Road

Control of Access
Access denied by Deed
Right of Way Line
Protected by Freeway (Virgin Location)
Top of Cuts
Toe of Fills
Barbed Wire Fence
Chain Link Fence
Woven-Wire-Combination Fence
Snow Fence
Wood Fence
Deer Fence

Trees
Deciduous
Coniferous

Tel. & Teleg. Lines
Electric Lines
Elec. Trans. Tower
Buried Tel. Cable
Buried Electric Cable
Gas Main
Oil Main
Water Main
Sanitary Sewers
Storm Sewers

Road Approaches
Section Corner
Center of Section

Culverts & Drains
Proposed
Existing
Proposed
Existing (To be dashed)

Bridges
Existing (To be dashed)

STA 114+10.2 BEGIN
Proj. IXMU 0391(2) CONST.
GRADING AND PAVING
END MI117(1) AND MI117(2)

Begin ROW
Sta. 114+50.15
Proj. IXMU 0391(1) COMB.
IXMU 0391(4)

End ROW
Sta. 172+04.76
Proj. IXMU 0391(1) COMB.
IXMU 0391(4)

STA 173+68 END Proj.
IXMU 0391(2) PAVING

STA 199+22.8 END Proj.
IXMU 0391(2) GRADING

NOTE

PRELIMINARY ENGINEERING AND
PLAN PREPARATION CONTRACT
M 5323(1)
CONSTRUCTION IXMU 0391(2)

REVISIONS		
8/8/80	Added Const. Info	J.S.
2/5/82	Add top sheet 2F	J.S.

DIVISION OF HIGHWAYS

APPROVED:

D. J. ...
Asst. Chief Engineer

12-13-79
DATEDEPARTMENT OF TRANSPORTATION
FEDERAL HIGHWAY ADMINISTRATION

APPROVED:

DATE

DIVISION ADMINISTRATOR

R. O. W. TABULATION OF PROPERTIES IN JEFFERSON

COUNTY Lakewood, S. H. NO. 391 (Future)
Colorado

FEDERAL AID REGION NO.	DIVISION	PROJECT NO.	SHEET NO.
TE	COLORADO	IXMU 0391(1) Comb.	2

RIGHT OF WAY IXMU 0391(4)
S. KIPLING ST. - W. JEWELL TO MORRISON RD.

PARCEL NO.	OWNER	ADDRESS	LOCATION	AREA IN SQUARE FEET				PARCEL NO.	REMARKS	REVISIONS		
				PARCEL	TO BE ACQUIRED	REMAINDER				4/14/80	Del. 99, Add PE-	---
						LEFT	RIGHT					
			T.4S., R.69W., 6th P.M.							5/9/80	Name Chg. 100,	---
										---	PE-100, TE-100,	---
										---	TE-100A	T.P.
99	DELETED											
PE-99	ROZEL INVESTMENT COMPANY, A PARTNERSHIP	C/O A. L. Wainwright	Lot 2, Block 2	155	155			PE-99	FOR CURB & GUTTER			
TE-99	ROZEL INVESTMENT COMPANY, REV. A PARTNERSHIP		Lot 2, Block 2	557				TE-99 REV.	FOR CONSTRUCTION WORK			
100	FREDERIC R. WEBB, 1/2 INT., SHARON R. LUNDIN, 1/2 INT., PATRICIA A. ENDSLEY, 1/2 INT.	Fred Webb 3705 Wolff St., Denver, COLORADO 80212	Lots 1,3,4: Block 2	27,500	27,393	294,057		100	(FORMERLY CHARMAC) 1' STRIP (CITY OF LAKEWOOD) 107 SQ. FT.			
PE-100	FREDERIC R. WEBB, 1/2 INT., SHARON R. LUNDIN, 1/2 INT., PATRICIA A. ENDSLEY, 1/2 INT.	Sharon Lundin P.O. Box 213, Dallas, S.D.	Lots 1,3,4: Block 2	11,500	11,427			PE-100	DRAINAGE DITCH 1' STRIP (CITY OF LAKEWOOD) 73 SQ. FT.			
TE-100	FREDERIC R. WEBB, 1/2 INT., SHARON R. LUNDIN, 1/2 INT., PATRICIA A. ENDSLEY, 1/2 INT.	Patricia Endsley 875 Deframe, Golden, Colorado	Lots 1,3; Block 2	3,501				TE-100	FOR CONSTRUCTION WORK 1' STRIP (CITY OF LAKEWOOD) 22 SQ. FT.			
TE-100A	FREDERIC R. WEBB, 1/2 INT., SHARON R. LUNDIN, 1/2 INT., PATRICIA A. ENDSLEY, 1/2 INT.		Lots 1,3,4, Block 2	11,500				TE-100A	FOR CONSTRUCTION WORK 1' STRIP (CITY OF LAKEWOOD) 73 SQ. FT.			

R. O. W. TABULATION OF PROPERTIES IN JEFFERSON COUNTY Lakewood Colorado S. H. NO. 391 (Future)

FEDERAL ROAD REGION NO.	DIVISION	PROJECT NO.	SHEET NO.
VII	COLORADO	IXMU 0391(1)	2-A

RIGHT OF WAY IXMU 0391(4) Comb.
S. KIPLING ST. - W. JEWELL TO MORRISON RD.

PARCEL NO.	OWNER	ADDRESS	LOCATION	AREA IN SQUARE FEET			PARCEL NO.	REMARKS	REVISIONS		
				PARCEL	TO BE ACQUIRED	REMAINDER LEFT RIGHT			5/9/80	Name Chng. 102	TP
			T.4S., R.69W., 6th P.M.						6/18/82	Del. PE-101,	—
									—	SE-101B	CCF
101	JOHN F., LAWRENCE W., & MARY E. CARMODY		N.W. 1/4, SEC. 28	520,309	520,309	5,553,875	101				
PE-101	DELETED						PE-101	DELETED			
SE-101B	DELETED						SE-101B	DELETED			
TE-101A	JOHN F., LAWRENCE W., & MARY E. CARMODY		NW 1/4, SEC. 28	19,580			TE-101A	FOR SLOPE WORK			
TE-101B	JOHN F., LAWRENCE W., & MARY E. CARMODY		NW 1/4, SEC. 28	25,866			TE-101B	FOR SLOPE WORK			
TE-101C	JOHN F., LAWRENCE W., & MARY E. CARMODY		NW 1/4, SEC. 28	13,164			TE-101C	FOR SLOPE WORK			
TE-101D	JOHN F., LAWRENCE W., & MARY E. CARMODY		NW 1/4, SEC. 28	14,619			TE-101D	FOR SLOPE WORK			
102	PATRICIA A. ENDSLEY	875 DeFrame, Golden, Colorado	Lot 5, Block 2	625	*600	4,061	102	*1' STRIP (CITY OF LAKEWOOD) 25 SQ. FT.			

FEDERAL ROAD SECTION NO.	DIVISION	PROJECT NO.	SHEET NO.
712	COLORADO	IXMU 0391 1)	2-B

RIGHT OF WAY IXMU 0391 4) Comb.

S. KIPLING ST. - W. JEWELL TO MORRISON RD.


PARCEL NO.	OWNER	ADDRESS	LOCATION	AREA IN SQUARE FEET				PARCEL NO.	REMARKS	REVISIONS		
				PARCEL	TO BE ACQUIRED	REMAINDER				1/23/80	REV. 107	TP
						LEFT	RIGHT					
			T.4S., R.69W., 6th P.M.							4/7/80	NAME CHANGE	---
										5/9/80	DELETED 107R	TP
										6/17/80	REV. PAR. TE-106	TP
TE-106 REV.	BEAR CREEK DEVELOPMENT CORP. A COLORADO CORPORATION	C/O Bradley, Johnson 1717 Washington Avenue Golden, CO 80401	SW $\frac{1}{4}$, Sec. 28	1,720				TE-106 FOR SLOPE WORK REV.				
107 REV.	MARY W. McLEAN, SOLE SURVIVOR IN JOINT TENANCY W/JOHN W. McLEAN (DEC.)	8800 W. Jefferson Avenue Littleton, CO 80235	SE $\frac{1}{4}$, Sec. 28	11,045	11,045	0		107 REV.				
107R	DELETED											
108	STANFORD F. RENAUD	1181 S. Marshall St. Lakewood, CO 80226 & 4390 S. Windermere Englewood, CO 80110	SE $\frac{1}{4}$, Sec. 28	556,697	556,697	1,182,011	12,002,940	108				
108A	STANFORD F. RENAUD		NE $\frac{1}{4}$, Sec. 33	10,432	10,432		See 108	108A				
108B	STANFORD F. RENAUD		SE $\frac{1}{4}$, Sec. 28	167,989	167,989	See 108		108B	FOR SCENIC PRESERVATION			
PE-108	STANFORD F. RENAUD		SE $\frac{1}{4}$, Sec. 28	43,435	43,435			PE-108	DRAINAGE DITCH			
PE-108A	STANFORD F. RENAUD		SE $\frac{1}{4}$, Sec. 28	4,233	4,233			PE-108A	DRAINAGE DITCH			
PE-108B	STANFORD F. RENAUD		NE $\frac{1}{4}$, Sec. 33	10,767	10,767			PE-108B	DRAINAGE DITCH			

[illegible]

FEDERAL ROAD DISTRICT NO.	DIVISION	PROJ. NO.	SHEET NO.	TOTAL SHEETS
VIII	COLORADO	IXMU C-3 (1) IXMU C-3 (4) CONC	4	

REVISIONS		
10-16-79	Rev. 104A, 105	Dist. 6
10-16-79	Del. PE 104A, PE 105	Dist. 6
1-23-80	Del. PE 103E, Rev. 107	T.P.
3-3-80	Rev. 106, 106A	WS
3-14-80	Change SE-103 to PE-109	T.P.
4-7-80	Change SE-108B to PE-108B	T.P.
	Del. PE-103, Rev. 110, Name change	
	as 107 Rev., 107R	T.P.
5-9-80	Del. 107R	T.P.
6-17-80	Revised PE 106A Rev., TE-105	TP Unplatted
8/8/80	Add TE-108E, TE-108F, Ditch,	J.S.
	Bikeway, B. Equestrian Trail.	
	Change SE-111 to TE-111	
4/5/81	Del. TE-108E, TE-108F Add	
	Temp. Access	J.S.
9/22/81	Add parcel 112	J.S.
2/5/82	Add 113, Rev. 112 on 4A	J.S.

NOTE: Bearings on this Project are oriented to this Colorado Coordinate System Grid, Central Zone. Bearings in parenthesis are oriented to Deed.

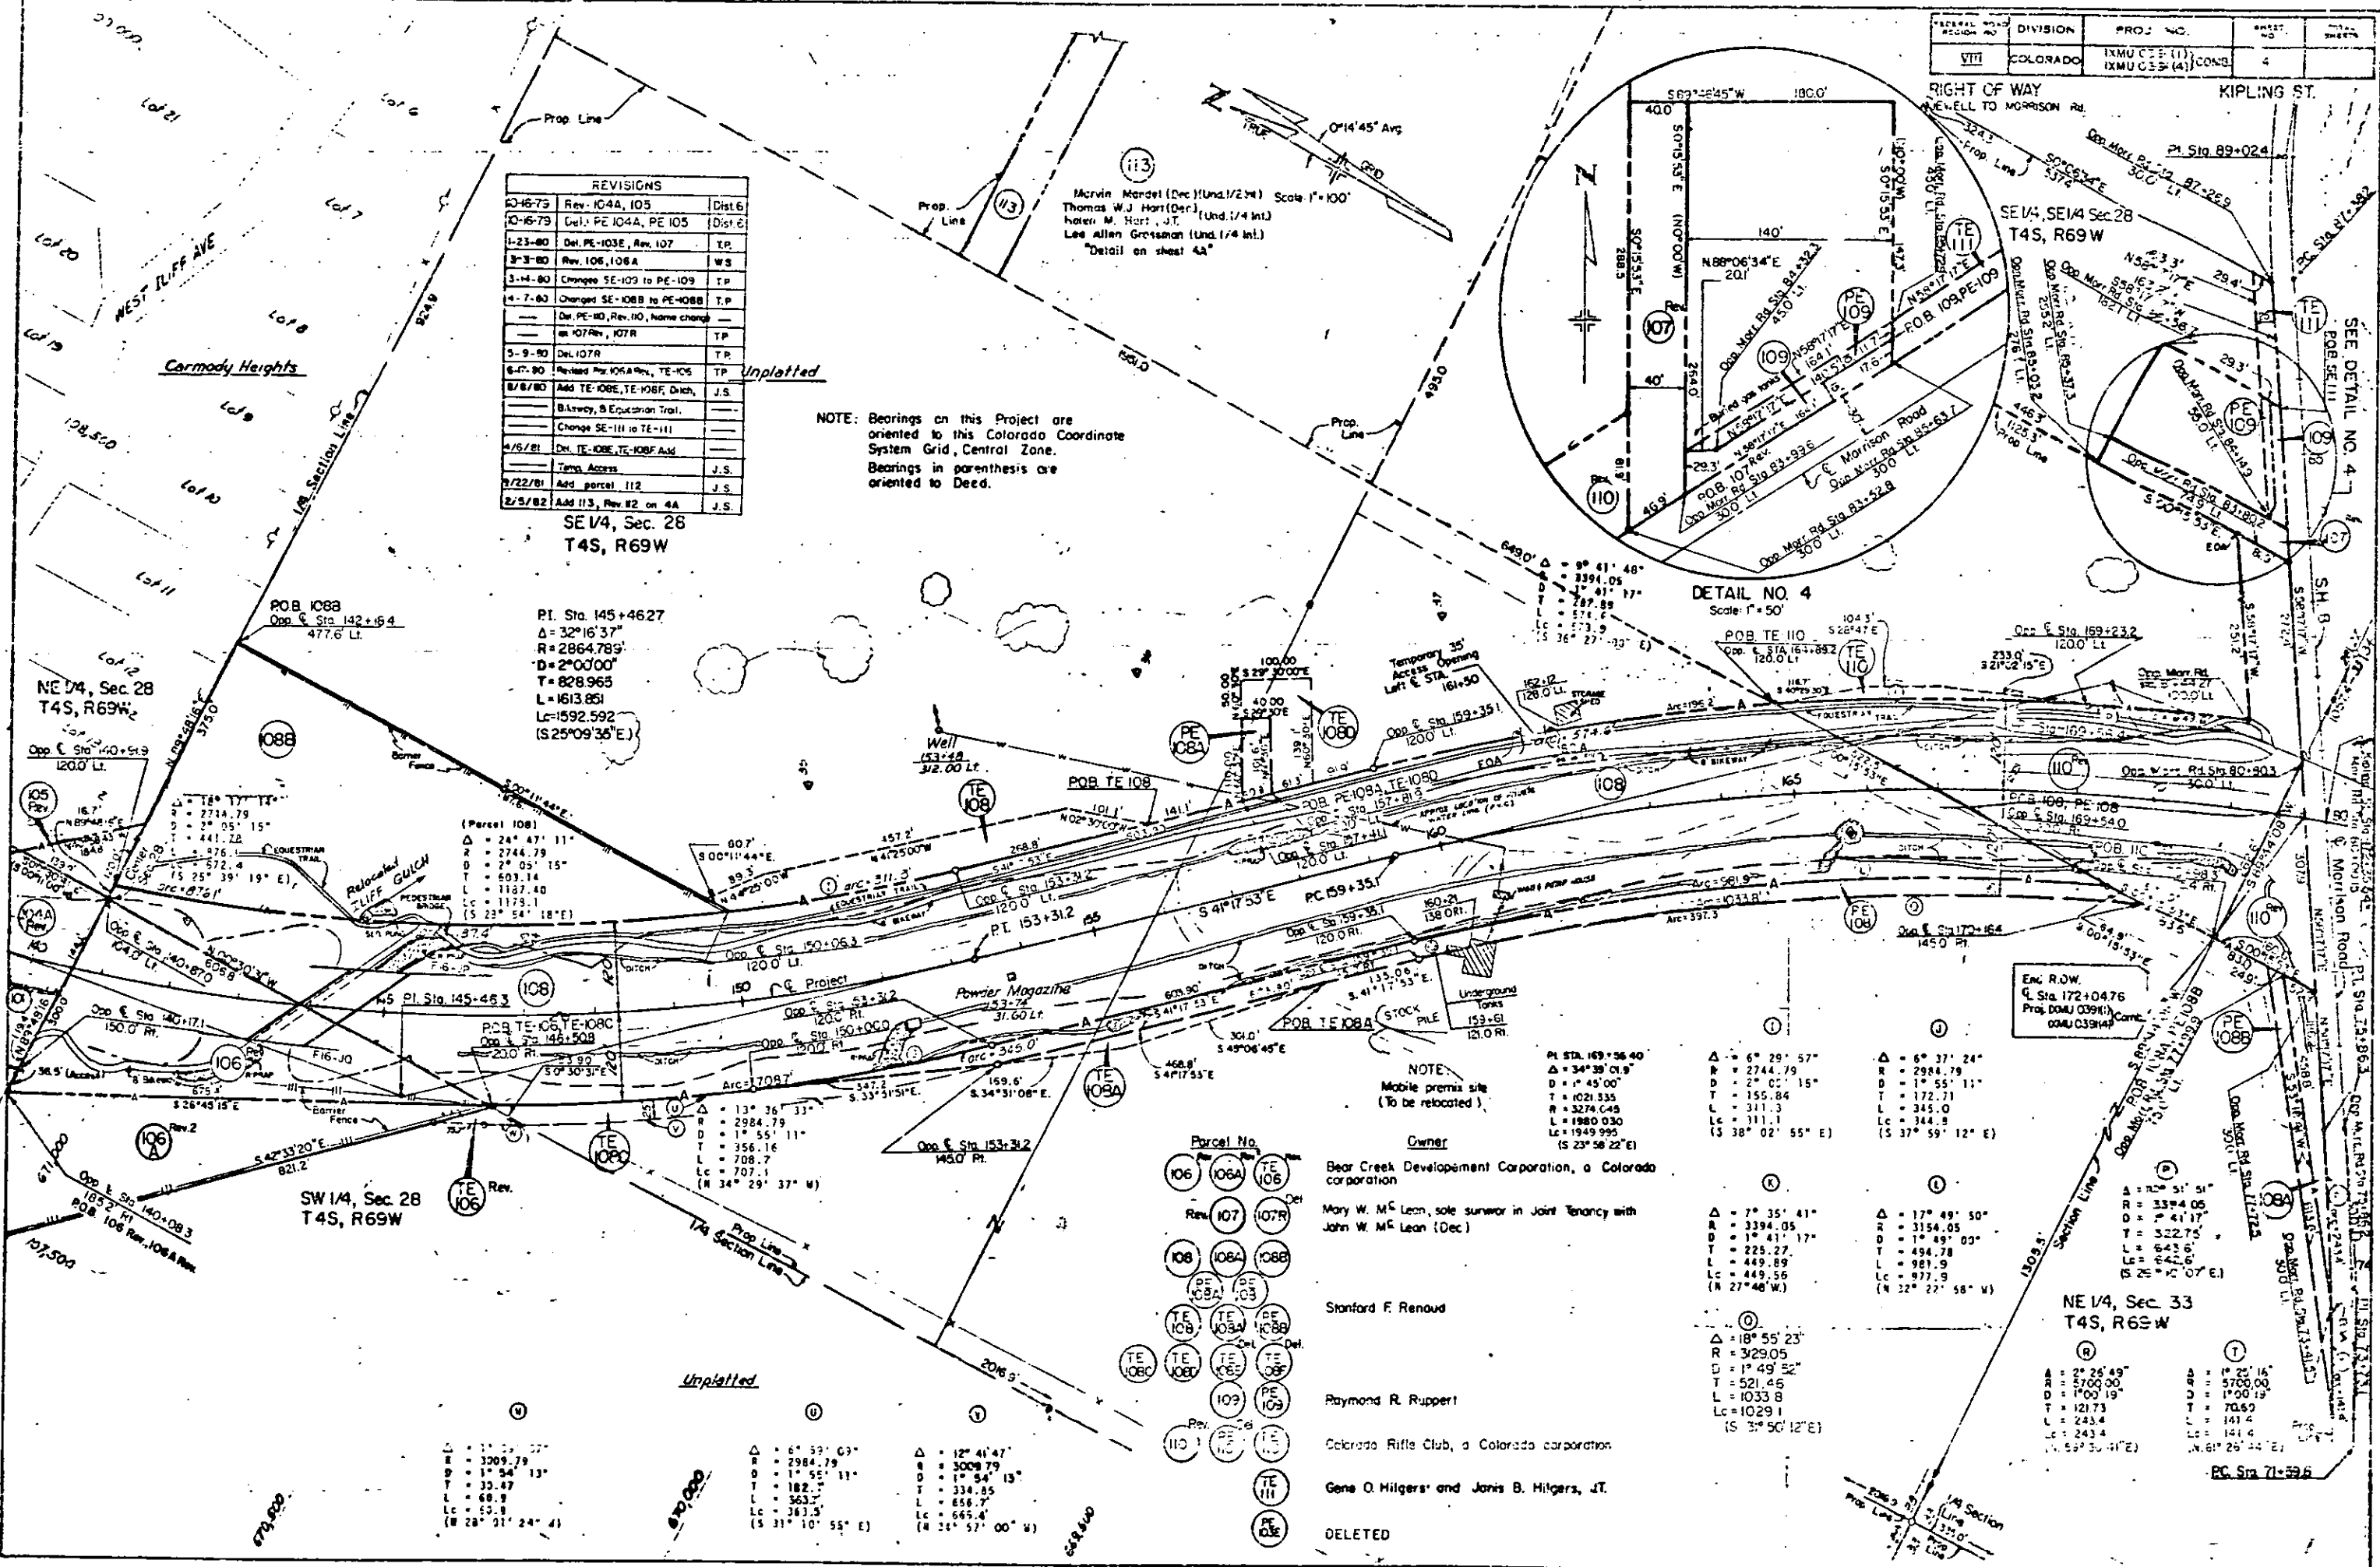

DETAIL NO. 4
Scale: 1" = 50'

Parcel No.	Owner
106, 106A, 106B	Bear Creek Development Corporation, a Colorado corporation
107, 107R	Mary W. McLean, sole survivor in Joint Tenancy with John W. McLean (Dec.)
108, 108A, 108B	Stanford F. Renaud
109, 109A, 109B	Raymond R. Ruppert
110, 110A, 110B	Colorado Rifle Club, a Colorado corporation
111, 111A, 111B	Gene O. Hilgers and Janis B. Hilgers, JT.
112, 112A, 112B	DELETED

PI STA. 169+36.40 Δ = 34° 38' 01.9" R = 3394.05 D = 1° 45' 00" T = 1021.335 L = 3274.045 LC = 1980.030 LS = 1949.990 (S 23° 58' 22" E)	Δ = 6° 29' 57" R = 2744.79 D = 2° 00' 15" T = 155.84 L = 311.3 LC = 344.9 (S 38° 02' 55" E)	Δ = 6° 37' 24" R = 2984.79 D = 1° 55' 11" T = 172.71 L = 345.0 LC = 344.9 (S 37° 59' 12" E)
--	---	---

Δ = 7° 35' 41" R = 3394.05 D = 1° 45' 00" T = 225.27 L = 449.89 LC = 449.56 (N 27° 46' W)	Δ = 17° 49' 50" R = 3154.05 D = 1° 49' 03" T = 494.78 L = 981.9 LC = 977.9 (N 32° 22' 56" W)
---	--

Δ = 18° 55' 23" R = 3290.05 D = 1° 49' 52" T = 521.46 L = 1033.8 LC = 1029.1 (S 34° 50' 12" E)
--

NE 1/4, Sec. 33 T4S, R69W	Δ = 2° 26' 49" R = 5700.00 D = 1° 00' 19" T = 121.73 L = 243.4 LC = 243.4 (N 61° 26' 41" E)	Δ = 1° 25' 16" R = 5700.00 D = 1° 00' 19" T = 70.60 L = 141.4 LC = 141.4 (N 61° 26' 41" E)
------------------------------	---	--

Δ = 1° 52' 27" R = 3209.79 D = 1° 54' 13" T = 33.47 L = 68.9 LC = 59.8 (N 28° 21' 24" E)	Δ = 6° 53' 03" R = 2984.79 D = 1° 55' 11" T = 182.7 L = 363.7 LC = 363.7 (S 31° 10' 55" E)	Δ = 12° 41' 47" R = 3009.79 D = 1° 54' 13" T = 334.85 L = 656.7 LC = 665.4 (N 36° 57' 00" W)
--	--	--


T.4S. R.69W. 6th PM.

FEDERAL ROAD DISTRICT NO.	DIVISION	PROJ. NO.	SHEET NO.	TOTAL SHEETS
VII	COLORADO	IXMU039 (1) COMB. IXMU039 (2)	4-A	


RIGHT OF WAY
KIPLING ST.
JEWELL TO MORRISON RD.

REVISIONS	
1-23-80	DELETED PE-103A, PE-103C
1-23-80	PE-103C, PE-103D, PE-103E
1-23-80	Add 103-A, 103-B, 103-C, 103-D
1-23-80	Rev. PE-107
3-14-80	Changed SE-109 to PE-109
4-7-80	Changed SE-108B to PE-108B
4-7-80	Del. PE-110, Rev. 10, Name change on
4-7-80	107, 107R
4-25-80	Del. PE-103, PE-104, 103A, 103B
4-25-80	103C, 103D
5-9-80	Del. 107R
6-7-80	Add TE-108E, TE-108F, Blaney, J.S.
6-7-80	Ditch, & Equestrian Trw
6-7-80	Change SE-111 to TE-111
4-6-81	Del. TE-108E, TE-108F, Blaney, J.S.
5/22/81	Add parcel 112
2/3/82	Rev 112; Add 113

NOTE: Bearings on this project are oriented to the COLORADO Coordinate system grid, central zone bearing in parenthesis are oriented to DEED.

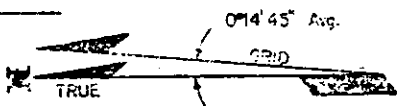

SCALE: 1" = 100'

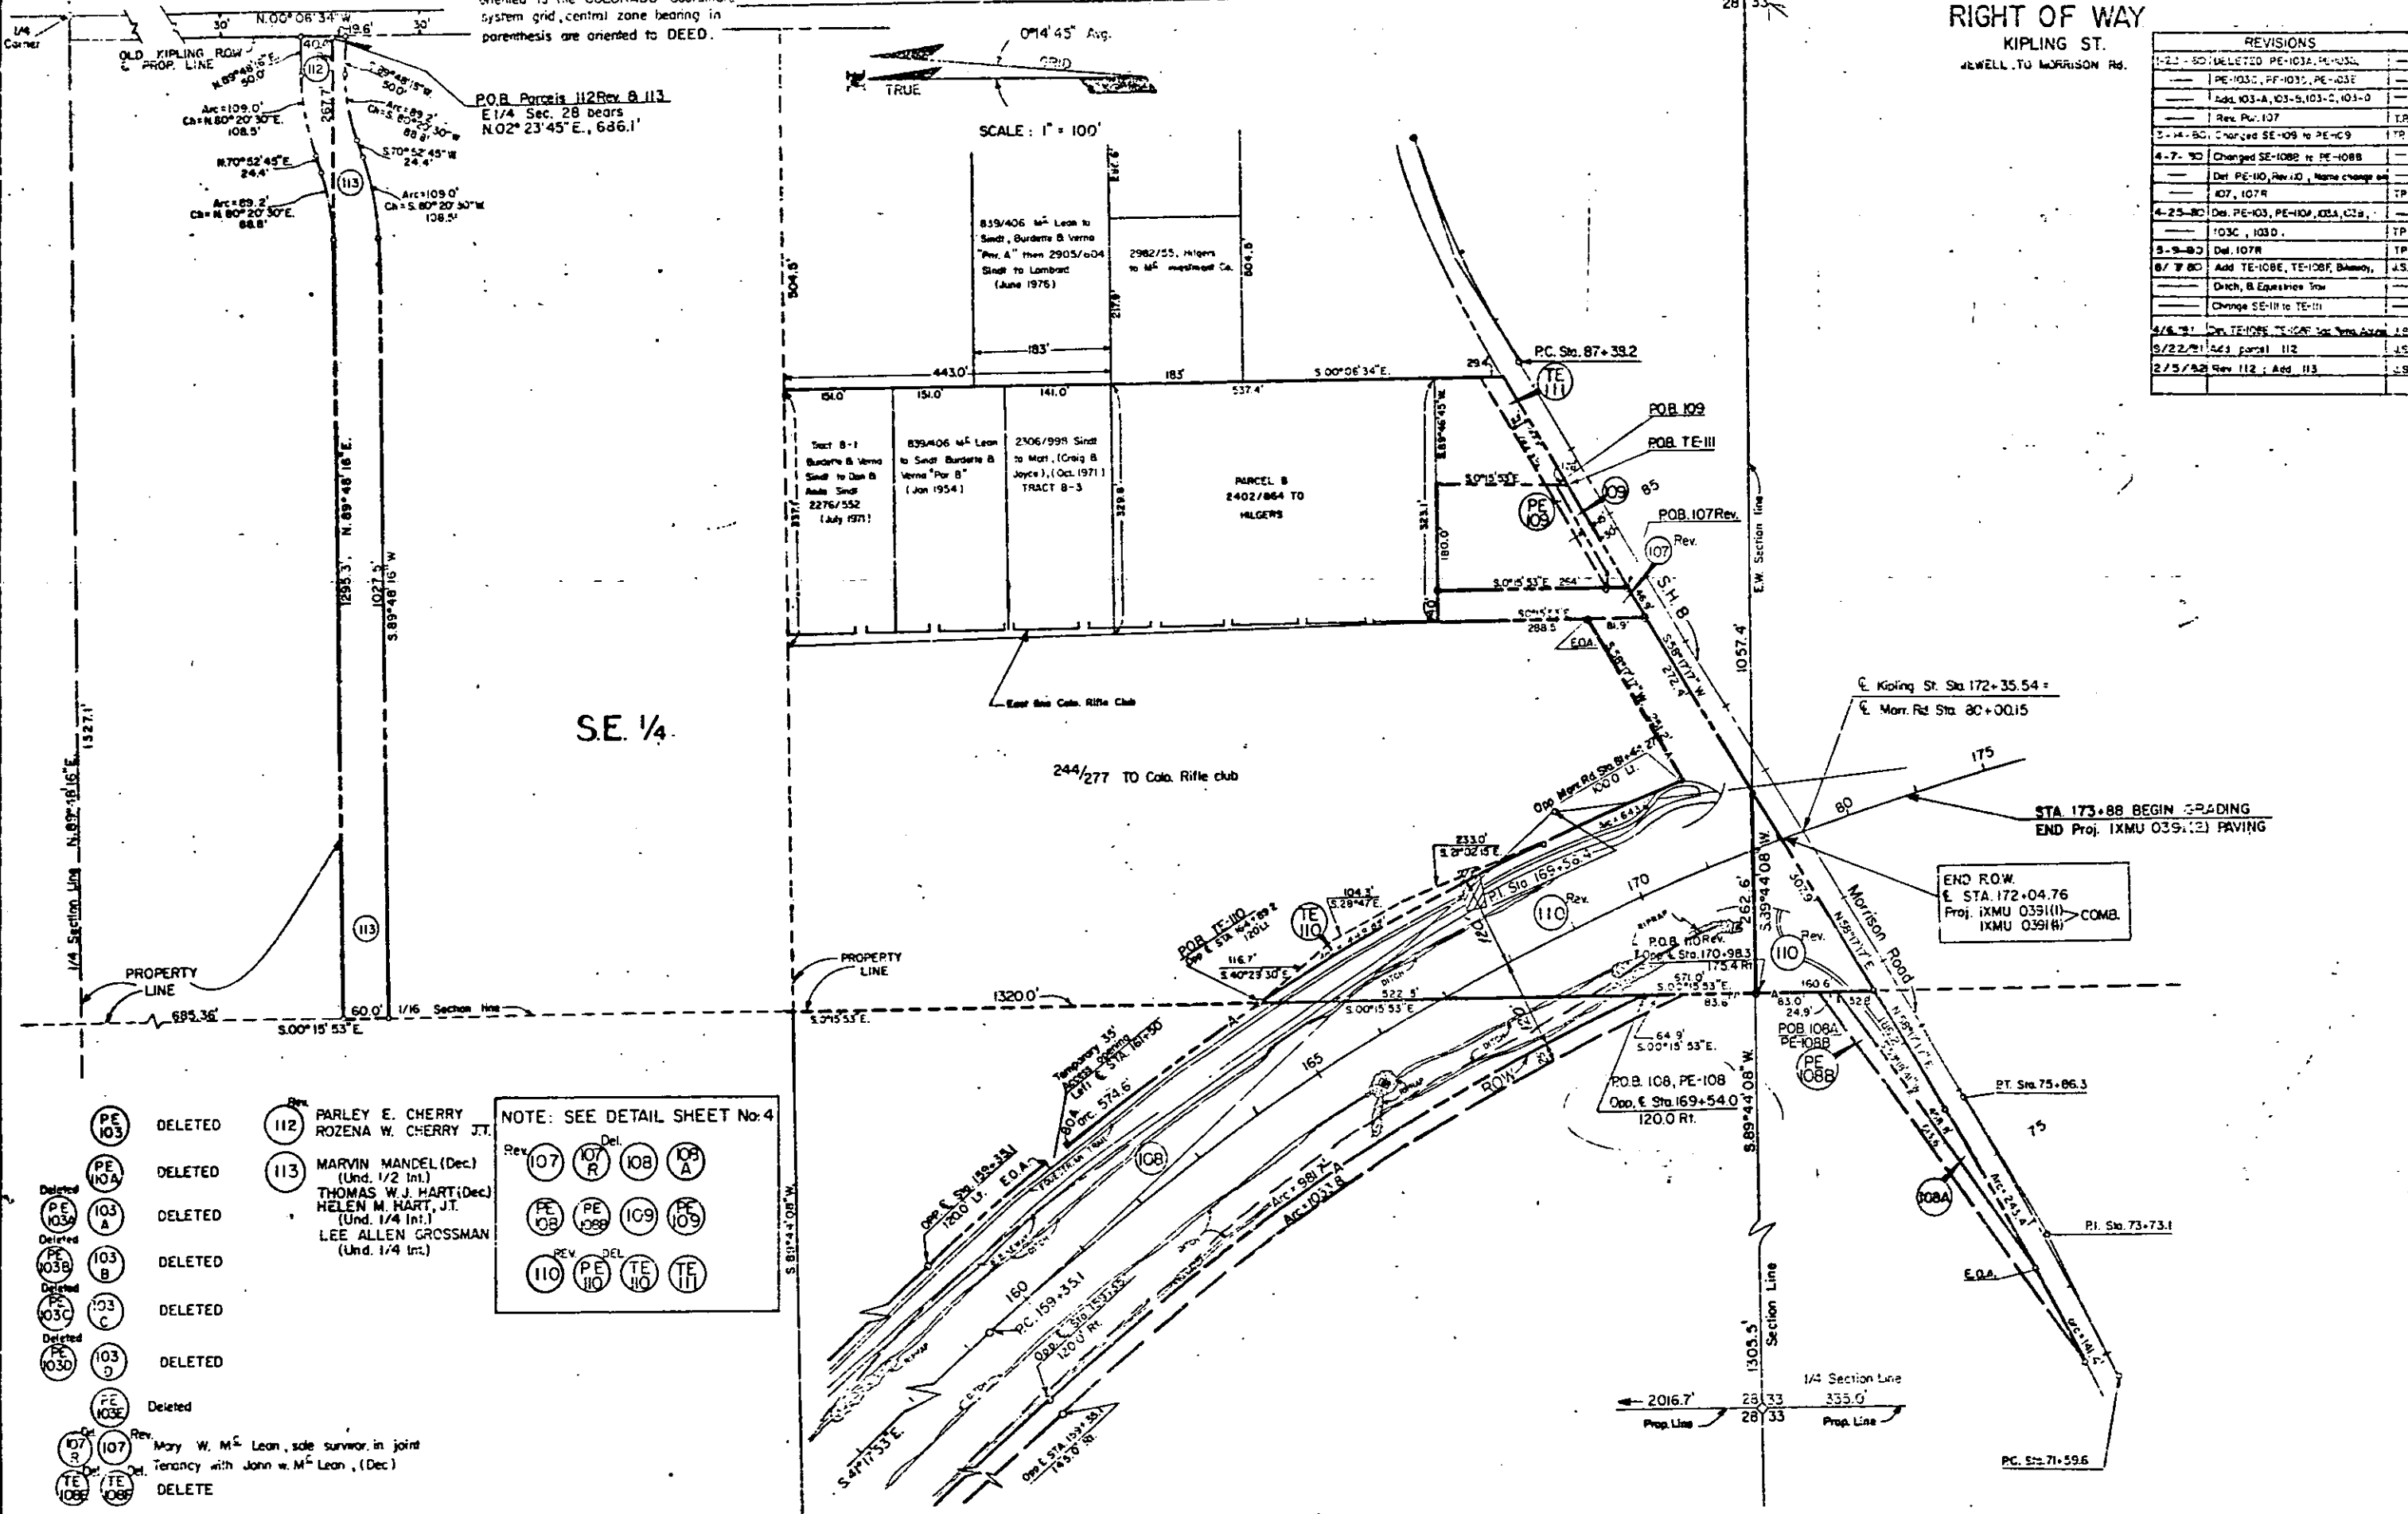


NOTE: SEE DETAIL SHEET No. 4

Rev.	107	107R	108	109
Del.	108	109	109	109
Rev.	110	110	110	111
Del.	110	110	110	111


- PE 103 DELETED
- PE 103A DELETED
- PE 103B DELETED
- PE 103C DELETED
- PE 103D DELETED
- PE 103E DELETED
- PE 107 DELETED
- PE 108 DELETED
- PE 109 DELETED
- PE 110 DELETED
- PE 111 DELETED
- PE 112 PARLEY E. CHERRY ROZENA W. CHERRY JT.
- PE 113 MARVIN MANDEL (Dec.) (Und. 1/2 Int.) THOMAS W. J. HART (Dec.) HELEN M. HART, JT. (Und. 1/4 Int.) LEE ALLEN GROSSMAN (Und. 1/4 Int.)
- PE 107 Rev. Mary W. M. Lean, sole survivor in joint Tenancy with John W. M. Lean, (Dec)
- PE 108 DELETED

NOTE: Bearings on this Project are oriented to the Colorado Coordinate System Grid, Central Zone. Bearings in parenthesis are oriented to Deed.

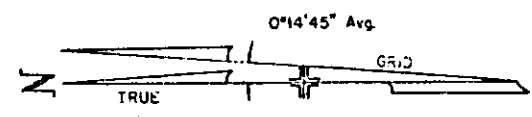

FEDERAL ROAD DISTRICT NO.	DIVISION	PROJ. NO.	SHEET NO.	TOTAL SHEETS
VIII	COLORADO	IXMU 0391 (11) IXMU 0391 (4)	COMB 5	


REVISIONS		
10-15-79	Rev. 1043, 105	Dist 6
10-16-79	Del. PE 1044, PE 105	Dist 6
1-23-80	Del. PE-103A, PE-103B, PE-103C, PE-103D, PE-103E	
	Add. 103-A, 103-B, 103-C, 103-D	
	Rev. Par. 107	T.P.
1-3-80	Rev. 106, 106A Name Change	WS

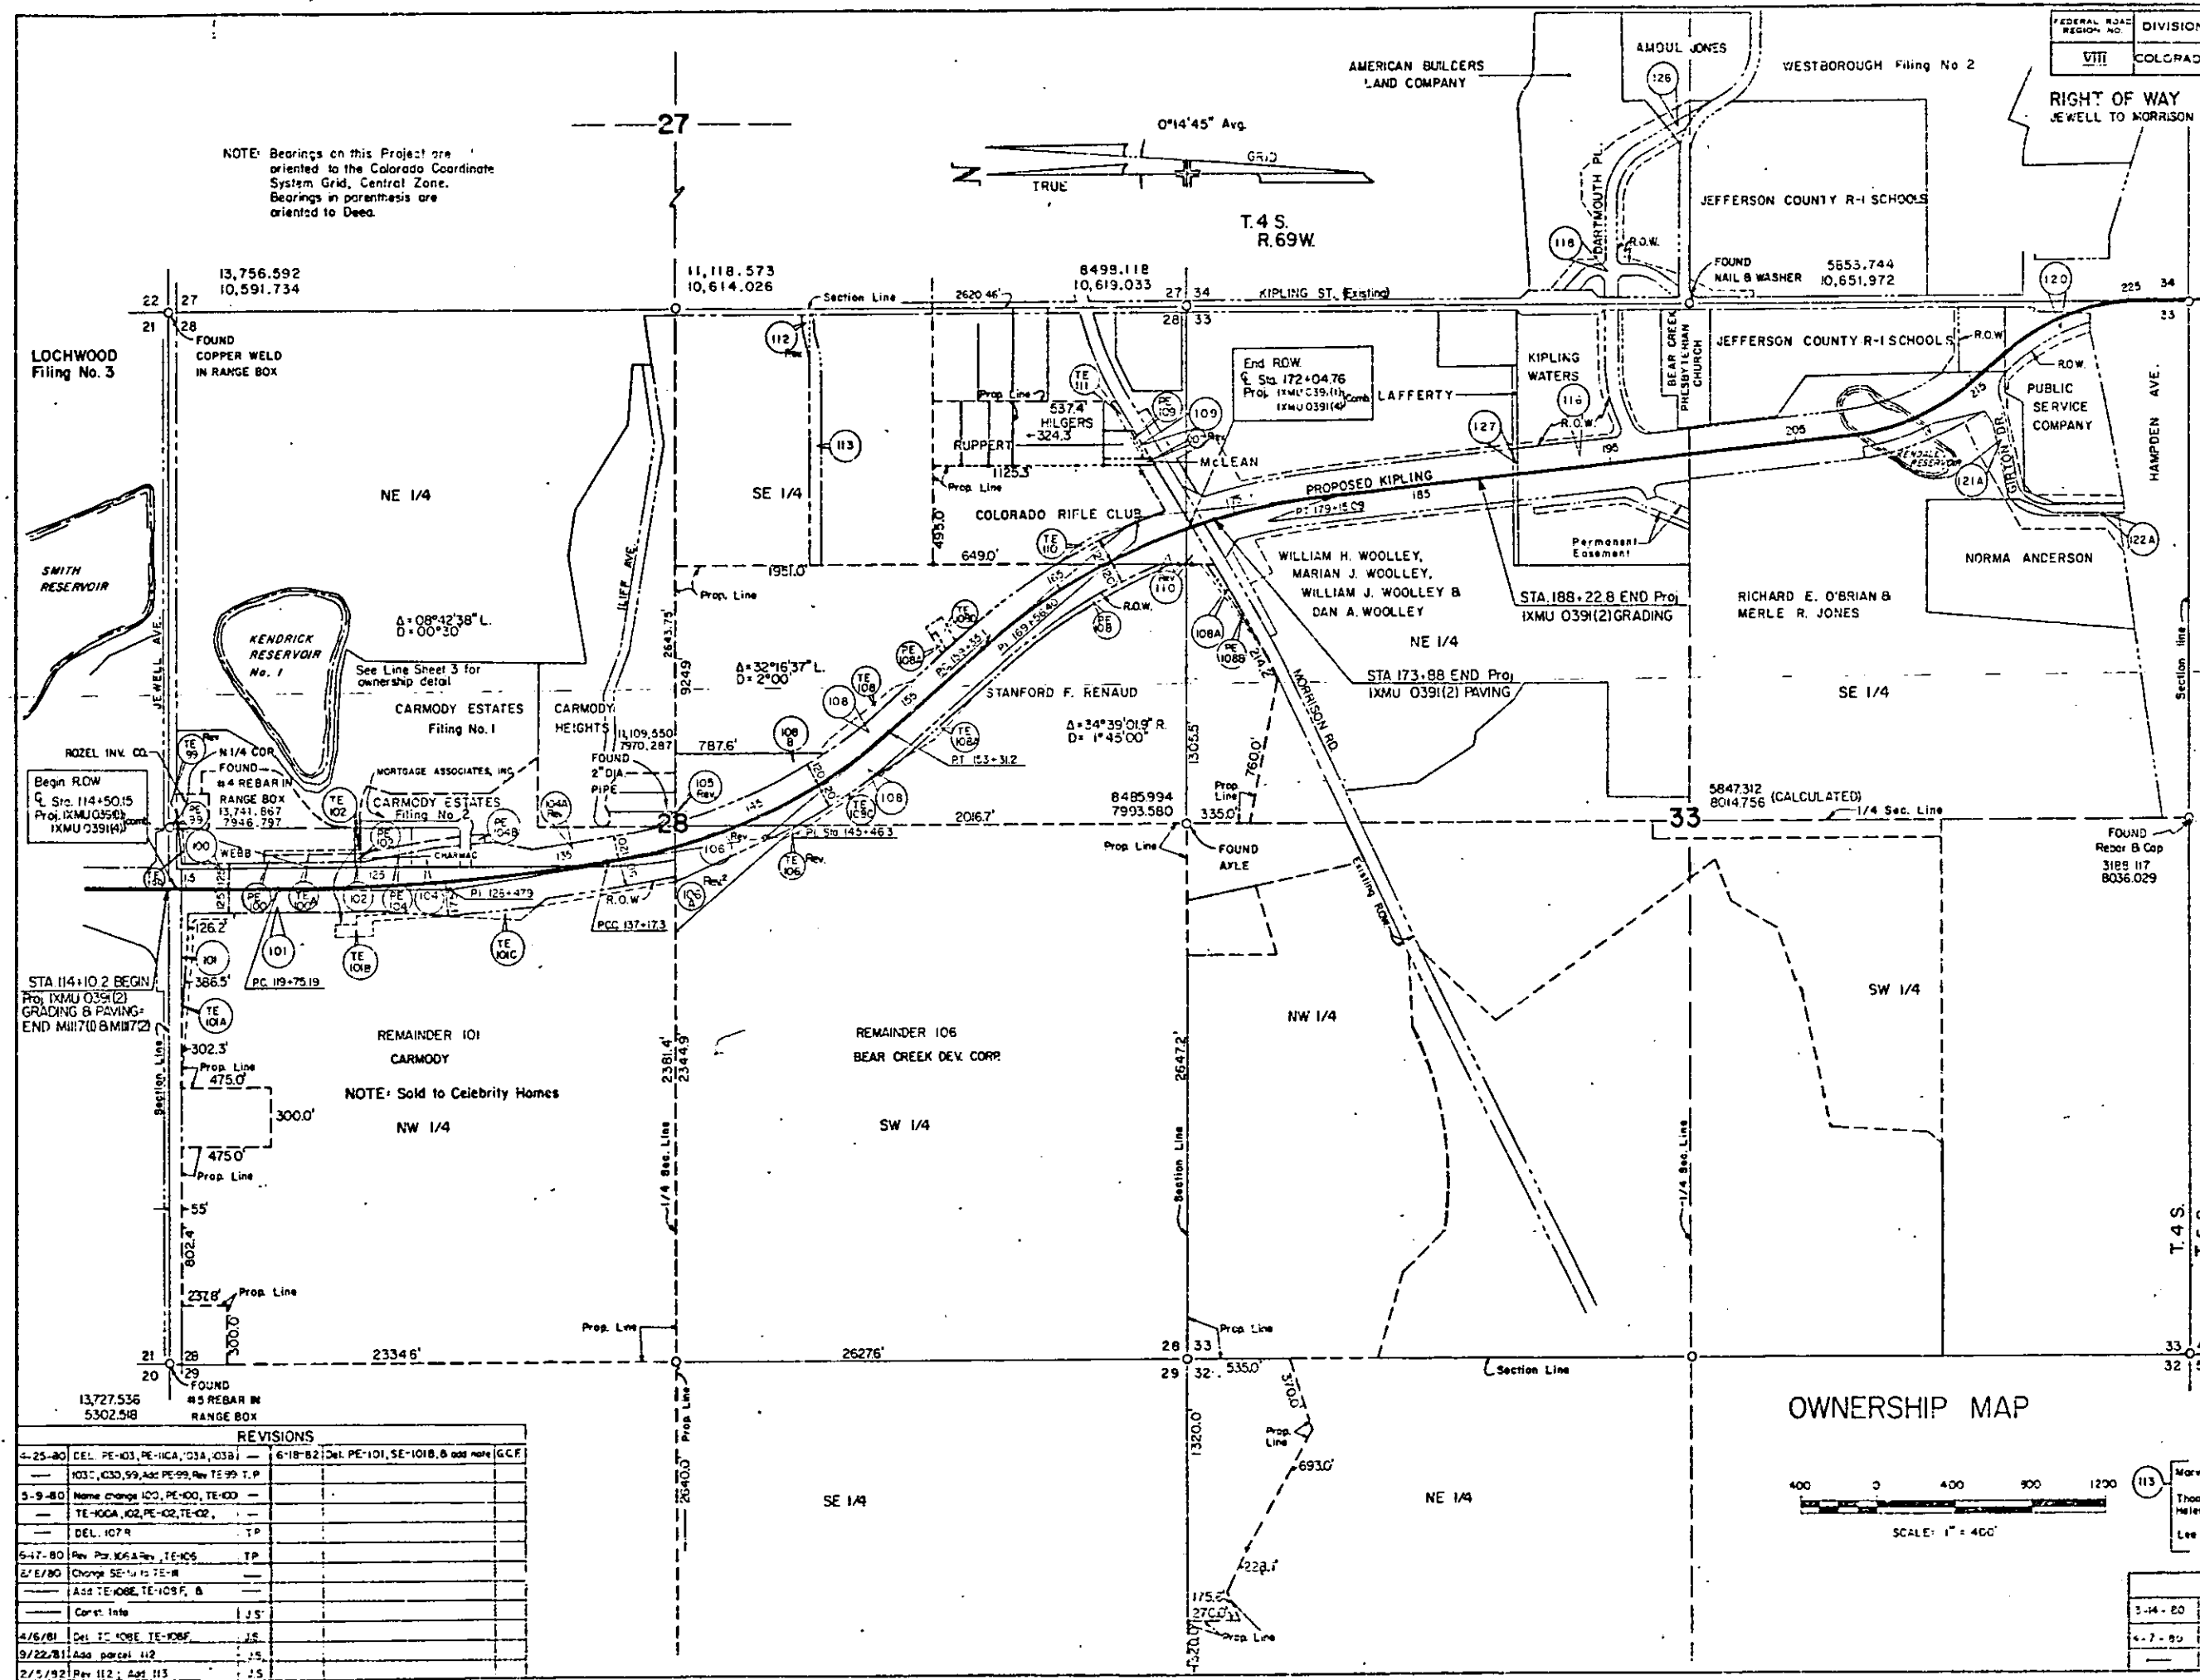

Parcel No.	Owner
PE 99	Rozel Investment Co., a partnership
100	Frederick R. Webb, U2 Int. Sharon R. Lundin, U4 Int. Patricia A. Endley, U4 Int.
101	John F. Carmody, Lawrence W. Carmody, Mary E. Carmody
102	Patricia A. Endley
103	Mortgage Association Inc., a Rhode Island Corp. PE-104 & 104B Q.C.D. to Clinton Homes Inc.
104	Mary Elizabeth Blood aka Mary Elizabeth Kingsworth
105	Bear Creek Development Corp., a Colo. Corporation
106	Mary W. McLean, 50% survivor in joint tenancy with John W. McLean (Dec)
107	Stanford F. Renaud
108	Raymond R. Ruppert
109	Colorado Rifle Club, A Colorado Corporation
110	DELETED
111	DELETED
REVISIONS		
4-25-80	DEL. PE-103, PE-104, 103A, 103B	6-18-82 DEL. PE-101, SE-101B, & add note G.C.F.
	103C, 103D, 99, Add PE-99, Rev TE 99 T.P.	
5-9-80	Name change 100, PE-100, TE-100	
	TE-100A, 102, PE-102, TE-102	
	DEL. 107R	T.P.
6-17-80	Rev Par. 106A Rev. TE-106	T.P.
6-17-80	Change SE-101 to TE-101	
	Add TE-106E, TE-106F, &	
	Corr. Info	J.S.
4-16-81	Del. TE-106E, TE-106F	J.S.
9-22-81	Add parcel 112	J.S.
2-5-82	Rev 112, Add 113	J.S.

OWNERSHIP MAP

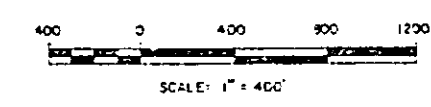

REVISIONS		
3-14-80	Changed SE-109 TO PE-109	T.P.
4-7-80	Changed SE-109 TO PE-109B, Del. PE-109, Rev. 109B	
	Name change of G.P.M., J.T.R.	T.P.

R. O. W. TABULATION OF PROPERTIES IN										JEFFERSON		COUNTY		PROPOSED		S. H. NO.		391	
										FEDERAL ROAD DISTRICT NO.		DIVISION		PROJECT NO.		SHEET NO.			
										COLORADO				INMU 0391(1) & INMU 0391(4) Sec. 2		2			
														RIGHT OF WAY		SO. KIPLING ST. MORRISON RD. - HAMPDEN AVE.			
PARCEL NO.	OWNER	ADDRESS	LOCATION	AREA IN SQUARE FEET				PARCEL NO.	REMARKS	REVISIONS									
				PARCEL	TO BE ACQUIRED	REMAINDER				8/8/84	Add AO-115B	K W							
						LEFT	RIGHT												
			T.4S., R.69W., 6th P.M.																
115 A	DAN ALDEN WOOLLEY; WILLIAM JOHN WOOLLEY; W. H. WOOLLEY & CO., A PARTNERSHIP	6940 E. Girard Ave., #206, Denver, Colorado 80224	SE $\frac{1}{4}$ Sec. 28 & NE $\frac{1}{4}$ Sec. 33	22,183	22,183	1,374,157	2,342,586	115 A											
	PARCEL: 10500 Morrison Rd., Lakewood, Colorado																		
115 B	DAN ALDEN WOOLLEY; WILLIAM JOHN WOOLLEY; W. H. WOOLLEY & CO., A PARTNERSHIP	6940 E. Girard Ave., #206 Denver, Colorado 80224	NE $\frac{1}{4}$ Sec. 33	21,969	21,969			115 B											
	PARCEL: 10500 Morrison Rd., Lakewood, Colorado																		
AO-115B	CDOH		NE Corner Sec. 33	---	---				Conveyed to Bear Village Inc. (Access Only)										
SE-115A	DAN ALDEN WOOLLEY; WILLIAM JOHN WOOLLEY; W. H. WOOLLEY & CO., A PARTNERSHIP	6940 E. Girard Ave., #206, Denver, Colorado 80224	NE $\frac{1}{4}$ Sec. 33	50,354	50,354			SE-115A											
	PARCEL: 10500 Morrison Rd., Lakewood, Colorado																		
SE-115B	DAN ALDEN WOOLLEY; WILLIAM JOHN WOOLLEY; W. H. WOOLLEY & CO., A PARTNERSHIP	6940 E. Girard Ave., #206 Denver, Colorado 80224	NE $\frac{1}{4}$ Sec. 33	45,000	45,000			SE-115B											
	PARCEL: 10500 Morrison Rd., Lakewood, Colorado																		
TE-115A	DAN ALDEN WOOLLEY; WILLIAM JOHN WOOLLEY; W. H. WOOLLEY & CO., A PARTNERSHIP	6940 E. Girard Ave., #206 Denver, Colorado 80224	SE $\frac{1}{4}$ Sec. 28 & NE $\frac{1}{4}$ Sec. 33	138,197	---			TE-115A	Temporary Easement for construction purposes.										
Rev.	PARCEL: 10500 Morrison Rd., Lakewood, Colorado							Rev.											

R.O.W. TABULATION OF PROPERTIES IN JEFFERSON COUNTY PROPOSED S.H. NO. 391

FEDERAL ROAD REGION NO.	DIVISION	PROJECT NO.	SHEET NO.
1	COLORADO	INNO 0391(1) & INNO 0391(4) Sec. 2	2B

RIGHT OF WAY
SO. KIPLING ST. MORRISON RD. - HAMPDEN AVE.

PARCEL NO.	OWNER	ADDRESS	LOCATION	AREA IN SQUARE FEET				PARCEL NO.	REMARKS	REVISIONS		
				PARCEL	TO BE ACQUIRED	REMAINDER				6/28/82	Add Par. 120X	GCF
						LEFT	RIGHT					
			T.4S., R.69W., 6th P.M.							8/26/83	Add Par. 120C	---
										---	Rev. Par. 120X	D.L.
118	AMERICAN BUILDERS LAND CO.,	15150 E. Iliff Ave.	NW¼ Sec. 34	88,873	88,873	787,414	---	118				
	A COLORADO CORPORATION	Denver, Colorado										
SE-118	AMERICAN BUILDERS LAND CO.,	15150 E. Iliff Ave.	NW¼ Sec. 34	77,646	70,646			SE-118				
	A COLORADO CORPORATION	Denver, Colorado										
SE-118A	AMERICAN BUILDERS LAND CO.,	15150 E. Iliff Ave.	NW¼ Sec. 34	7,456	7,456			SE-118A				
	A COLORADO CORPORATION	Denver, Colorado										
SE-118B	AMERICAN BUILDERS LAND CO.,	15150 E. Iliff Ave.	NW¼ Sec. 34	13,396	13,396			SE-118B				
	A COLORADO CORPORATION	Denver, Colorado										
SE-118C	AMERICAN BUILDERS LAND CO.,	15150 E. Iliff Ave.	NW¼ Sec. 34	45,991	45,991			SE-118C				
	A COLORADO CORPORATION	Denver, Colorado										
120	PUBLIC SERVICE COMPANY OF	c/o Property Tax Department	SE¼ Sec. 33	74,381	74,381	---	437,317	120				
	COLORADO, A COLORADO CORPORATION	P.O. Box 840										
		Denver, Colorado 80201										
120C	PUBLIC SERVICE COMPANY		SE¼ Sec. 33	331	331			120C				
120X	COLO. DEPT. OF HIGHWAYS		SE¼ Sec. 33	38,616	38,616			120X	SOLD TO PUBLIC SERVICE COMPANY OF COLORADO			
Rev. 2								Rev. 2				

R.O.W. TABULATION OF PROPERTIES IN JEFFERSON COUNTY PROPOSED S.H. NO. 391

FEDERAL ROAD REGION NO.	DIVISION	PROJECT NO.	SHEET NO.
VIII	COLORADO	IXMU 0391(1) & -	2C
RIGHT OF WAY IXMU 0391(4) Sec. 2			

PARCEL NO.	OWNER	ADDRESS	LOCATION	AREA IN SQUARE FEET				PARCEL NO.	REMARKS	REVISIONS		
				PARCEL	TO BE ACQUIRED	REMAINDER				12/7/81	TE-121 Rev. Chg.	—
						LEFT	RIGHT					
			T.4S., R.69W., 6th P.M.							3/29/83	Rev. Par. 121A,	—
										—	Add Par. 121B	DM
										9/24/84	Rev. 121A, Add 121-R	EM
120B	PUBLIC SERVICE COMPANY OF COLORADO, A COLORADO CORPORATION	c/o Property Tax Department P.O. Box 840, Denver, Colorado 80201	SE½ Sec. 33	1,789	1,789			120B				
TE-120	PUBLIC SERVICE COMPANY OF COLORADO, A COLORADO CORPORATION	c/o Property Tax Department P.O. Box 840, Denver, Colorado 80201	SE½ Sec. 33	60,013	—			TE-120	Temporary Easement for construction purposes.			
121A Rev.	BEAR CREEK ESTATES, A LIMITED PARTNERSHIP	640 West Tennessee Avenue Denver, Colorado	SE½ Sec. 33	46,462	46,462		3,617,476	121A Rev.				
121B	BEAR CREEK ESTATES, A LIMITED PARTNERSHIP	640 West Tennessee Avenue Denver, Colorado	SE½ Sec. 33	3,935	3,935	See 121A Rev.		121B				
121 Rev.	BEAR CREEK ESTATES, A LIMITED PARTNERSHIP	640 West Tennessee Avenue Denver, Colorado	SE½ Sec. 33	29,944	29,944	See 121A Rev.		121 Rev.				
121-R	BEAR CREEK ESTATES, A LIMITED PARTNERSHIP	640 West Tennessee Avenue Denver, Colorado	SE 1/4 Sec. 33	122,391	122,391			121-R				
TE-121A	BEAR CREEK ESTATES, A LIMITED PARTNERSHIP	640 West Tennessee Avenue Denver, Colorado	SE½ Sec. 33	36,892	—			TE-121A	Temporary Easement for construction purposes.			
122A	NORMA V. ANDERSON	10415 W. Hampden Ave. Denver, Colorado 80227	SE½ Sec. 33	9,164	9,164	—	626,242	122A				
TE-122	NORMA V. ANDERSON	10415 W. Hampden Ave. Denver, Colorado 80227	SE½ Sec. 33	41,699	—			TE-122	Temporary Easement for construction purposes.			

[illegible]

R.O.W. TABULATION OF PROPERTIES IN JEFFERSON COUNTY PROPOSED					FEDERAL ROAD REGION NO. VIII		DIVISION COLORADO		PROJECT NO. IXMU 0391(1) & IXMU 0391(4) SEC.2		SHEET NO. 2F	
					S.H. NO. 391		RIGHT OF WAY SOUTH KIPLING ST. MORRISON RD. - HAMPDEN AVE.					
PARCEL NO.	OWNER	ADDRESS	LOCATION	AREA IN SQ. FT.				PARCEL NO.	REMARKS	REVISIONS		
				PARCEL	TO BE ACQUIRED	REMAINDER				12/11/85	ADD TAB 2F	
			T.4S., R.69W., 6TH P.M.			LEFT	RIGHT			--	AND ALL	-
										--	200 PAR.	D6
PE-201	BEAR CREEK EVANGELICAL PRESBYTERIAN CHURCH, A COLORADO CORPORATION		NE 1/4 AND SE 1/4 SEC. 33	813±	813±	-	-	PE-201	FOR CONSTRUCTION AND MAINTENANCE OF ROADWAY FACILITIES.			
PE-201A	SEE PE-201		SE 1/4 SEC. 33	400±	400±	-	-	PE-201A	SAME AS PE-201			
TE-201	SEE PE-201		SE 1/4 SEC. 33	175±	-	-	-	TE-201	FOR CONSTRUCTION OF ROADWAY FACILITIES.			
TE-201A	SEE PE-201		NE 1/4 SEC. 33	750±	-	-	-	TE-201A	SAME AS TE-201			
PE-202	LEE S. MENDEL		NE 1/4 SEC. 33	1,344±	1,344±	-	-	PE-202	FOR CONSTRUCTION AND MAINTENANCE OF SIDEWALK			
TE-202	SEE PE-202		NE 1/4 SEC. 33	5,770±	-	-	-	TE-202	FOR CONSTRUCTION OF ROADWAY FACILITIES.			
TE-202A	SEE PE-202		NE 1/4 SEC. 33	2,536±	-	-	-	TE-202A	SAME AS TE-202			
203	VICTORIA VILLAGE HOMEOWNERS ASSOCIATION INC., A COLORADO CORPORATION		NW 1/4 SEC. 34	7,584±	7,584±	-	-	203	NOTE: ALL PARCELS AND EASEMENTS ON THIS SHEET HAVE BEEN ACQUIRED BY CITY OF LAKEWOOD.			
204	THE JEFFERSON COUNTY SCHOOL DISTRICT, NO. R-1, A QUASIMUNICIPAL CORPORATION		SW 1/4 SEC. 34	13,143±	13,143±	-	-	204				
TE-204	SEE 204		SW 1/4 SEC. 34	2,501±	-	-	-	TE-204	FOR CONSTRUCTION OF A FENCE.			

PARCEL		ARC INFORMATION				
NO	Δ	D	T	L	R	LC
A	21°15'41.4"	7°40'42"	140.061	276.901	746.197	275.315
B	10°45'59'36.8"	95°29'34.9"	78.184	108.949	60.00	95.198
C	75°00'02.6"	95°29'34.8"	46.040	78.541	60.00	73.052
D	74°59'24.4"	88°41'30.5"	49.561	84.550	64.631	78.643
E	21°15'41.4"	8°20'59"	128.759	254.636	686.197	253.178
G	21°15'41.4"	7°17'15.7"	147.569	291.745	78.197	290.074
H	10°45'57'06.6"	101°24'30.6"	73.568	103.494	56.500	89.620
J	74°59'23.9"	88°41'30.5"	49.560	84.550	64.600	78.643
K	21°15'40.8"	8°43'47.6"	123.158	234.503	656.200	242.108
L	10°36'14.2"	1°40'59.4"	315.902	630.00	3404.045	629.101
M	8°55'46.1"	1°49'20.5"	245.434	489.396	3144.045	489.50
N	9°38'13"	1°50'24.9"	262.505	523.771	3114.045	523.153
Q	7°44'33.5"	1°51'06"	209.375	418.112	3094.045	417.794
R	11°13'46.1"	1°40'06"	372.803	673.043	3434.045	671.966
S	7°22'13.9"	1°39'32"	222.471	444.327	3454.045	444.021
T	2°41'59.3"	0°59'41"	135.752	271.414	576.000	271.389
T	2°41'59.3"	0°59'13.2"	136.793	273.534	5805.00	273.509

Owner

DAN ALDEN WOOLLEY; WILLIAM JOHN WOOLLEY;
W.H. WOOLLEY & CO. a Partnership;


KIPLING WATERS, a Colorado Limited Partnership

ESTATE OF CHRISTENA F. LAFFERTY

Colo. Dept. of Highways conveyed to
Kipling waters, a Colo. LTD. Partnership

Kipling Waters, a Colo. LTD. Partnership


 Z TRUE

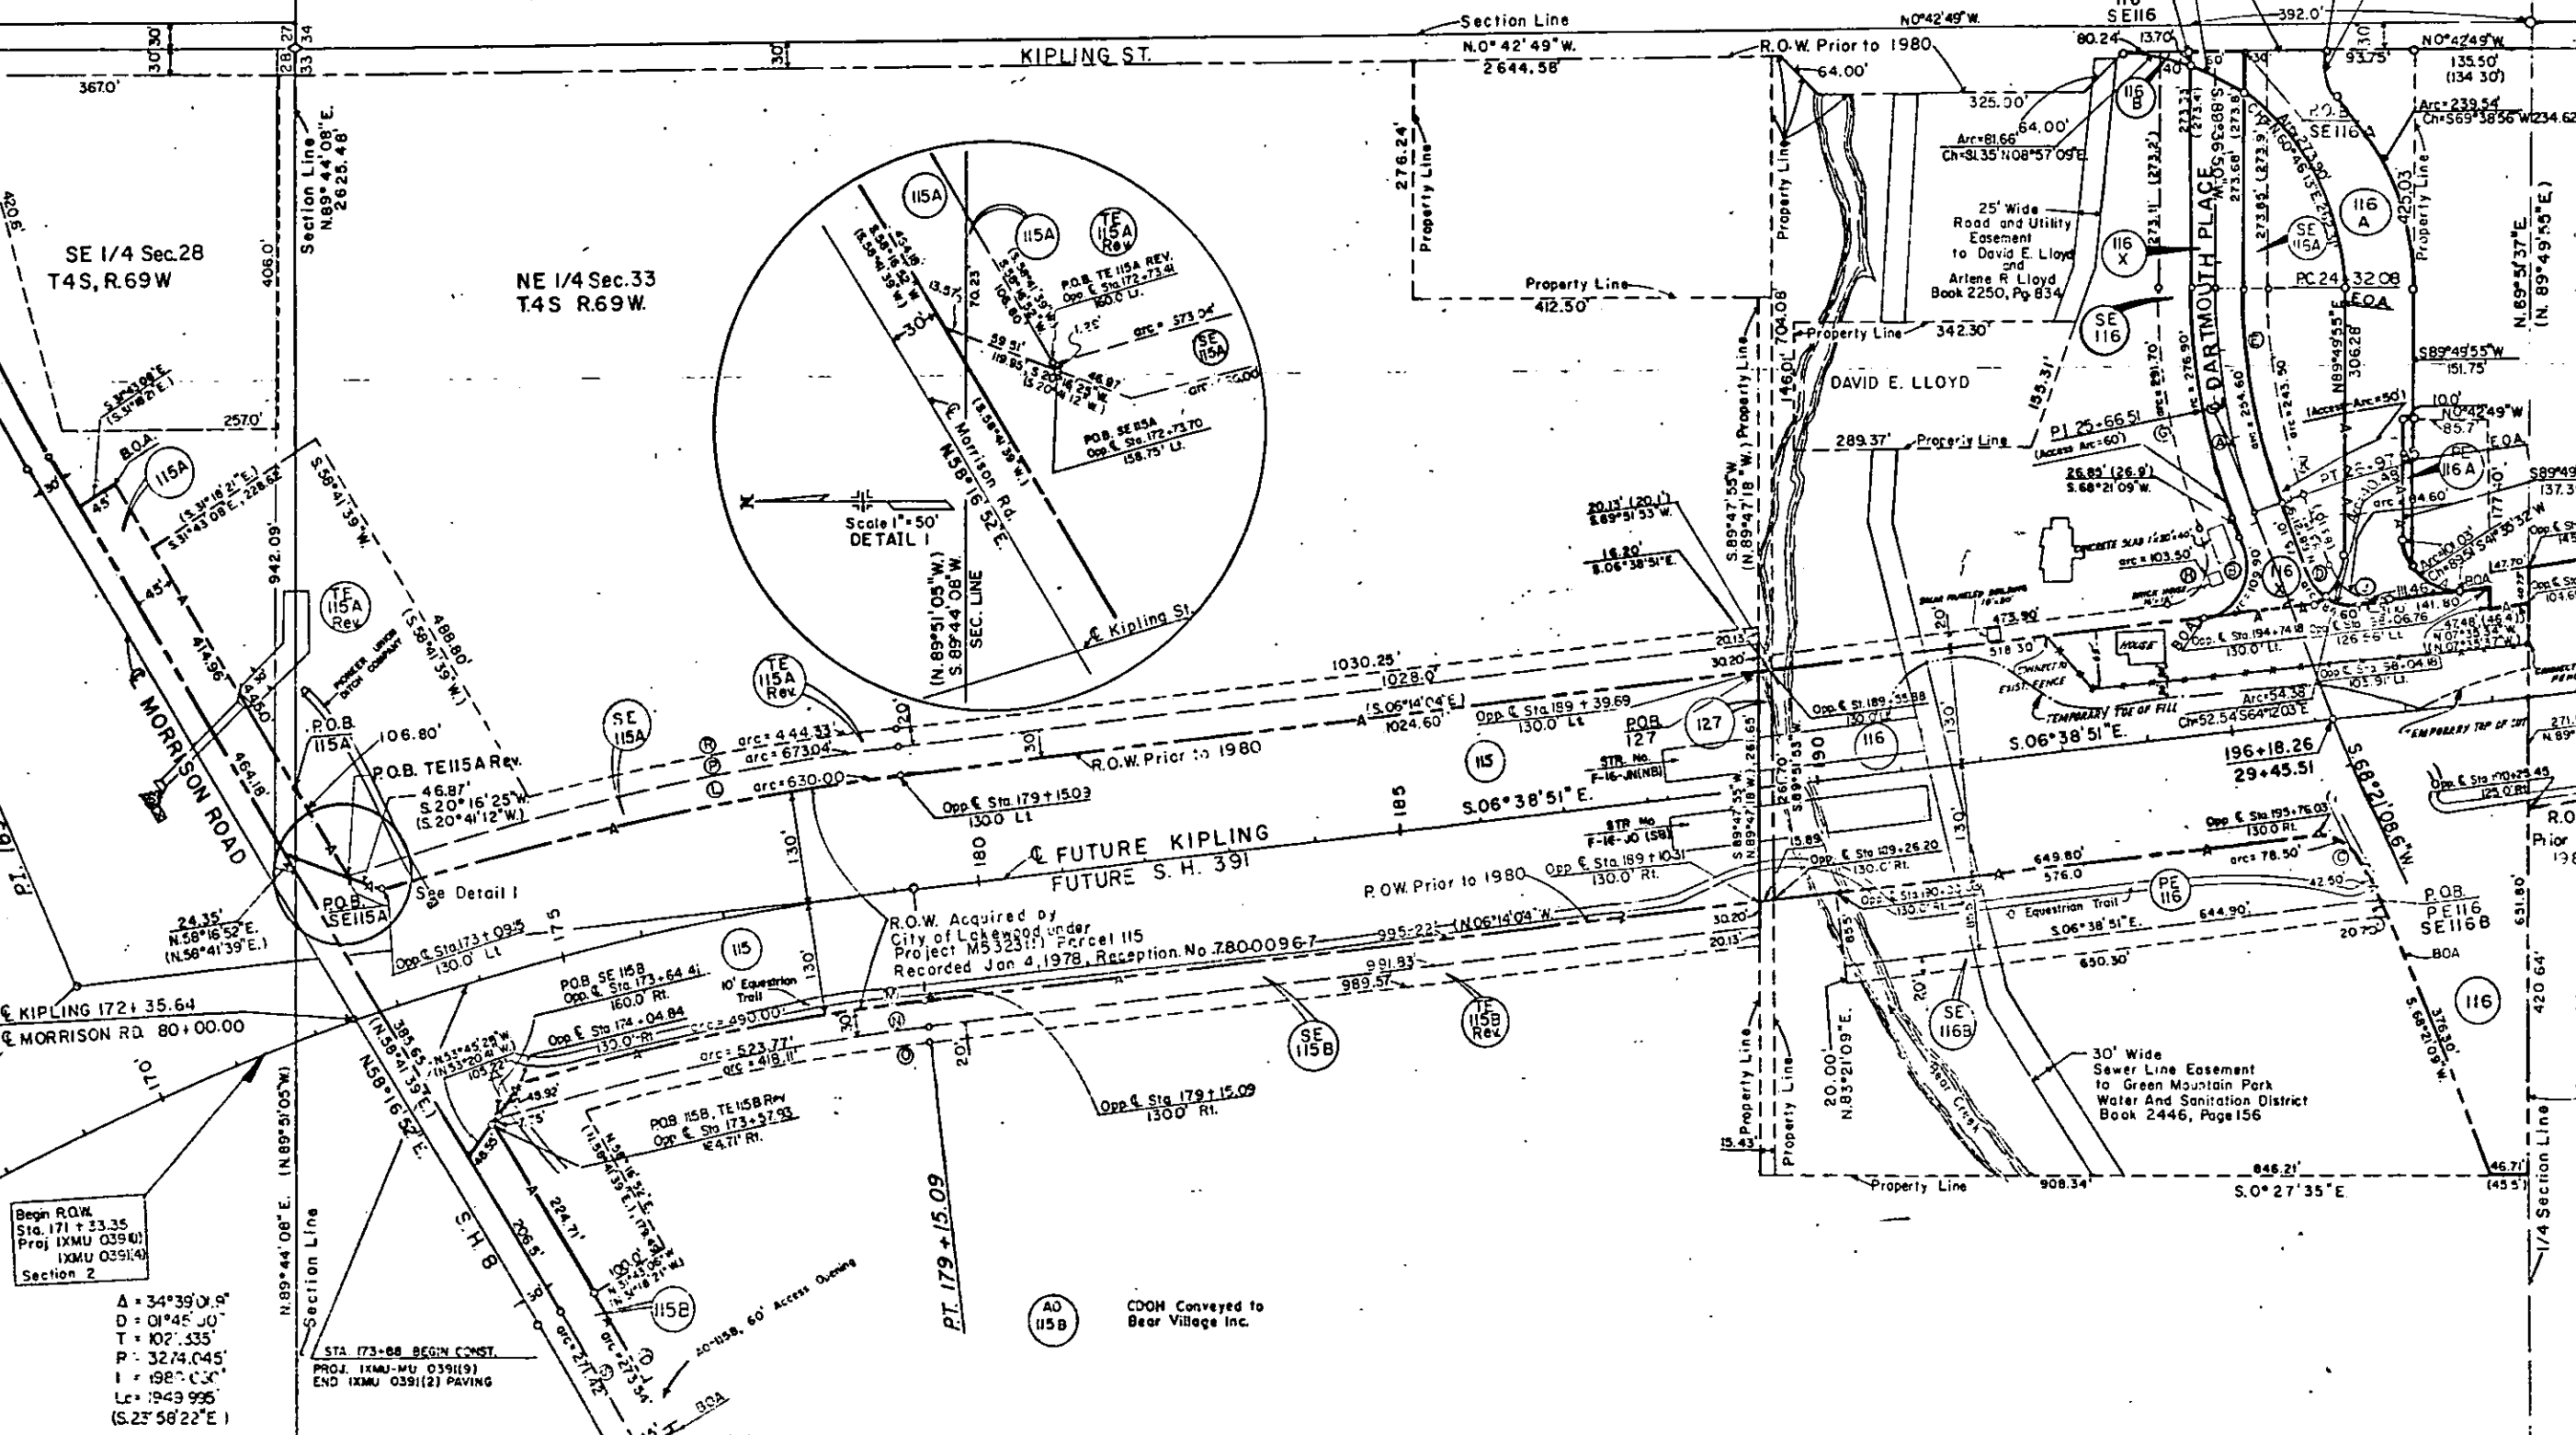[illegible]


VICTORIA VILLAGE SUBDIVISION FILING NO.1

FEDERAL ROAD DISTRICT NO.	DIVISION	PROJ. NO.	SHEET NO.	TOTAL SHEETS
VII	COLORADO	IXMU 0391(1) B IXMU 0391(4) Sec.2	4	7

REVISIONS		
2/11/85	Del. SE-118, SE-118A, SE-118B, SE-118C, 118, 125, 125A, 126 and SE-126. Add PE-201, PE-201A, TE-201, TE-201A, PE-202, TE-202, TE-202A, 203, 204, TE-204	—
		06

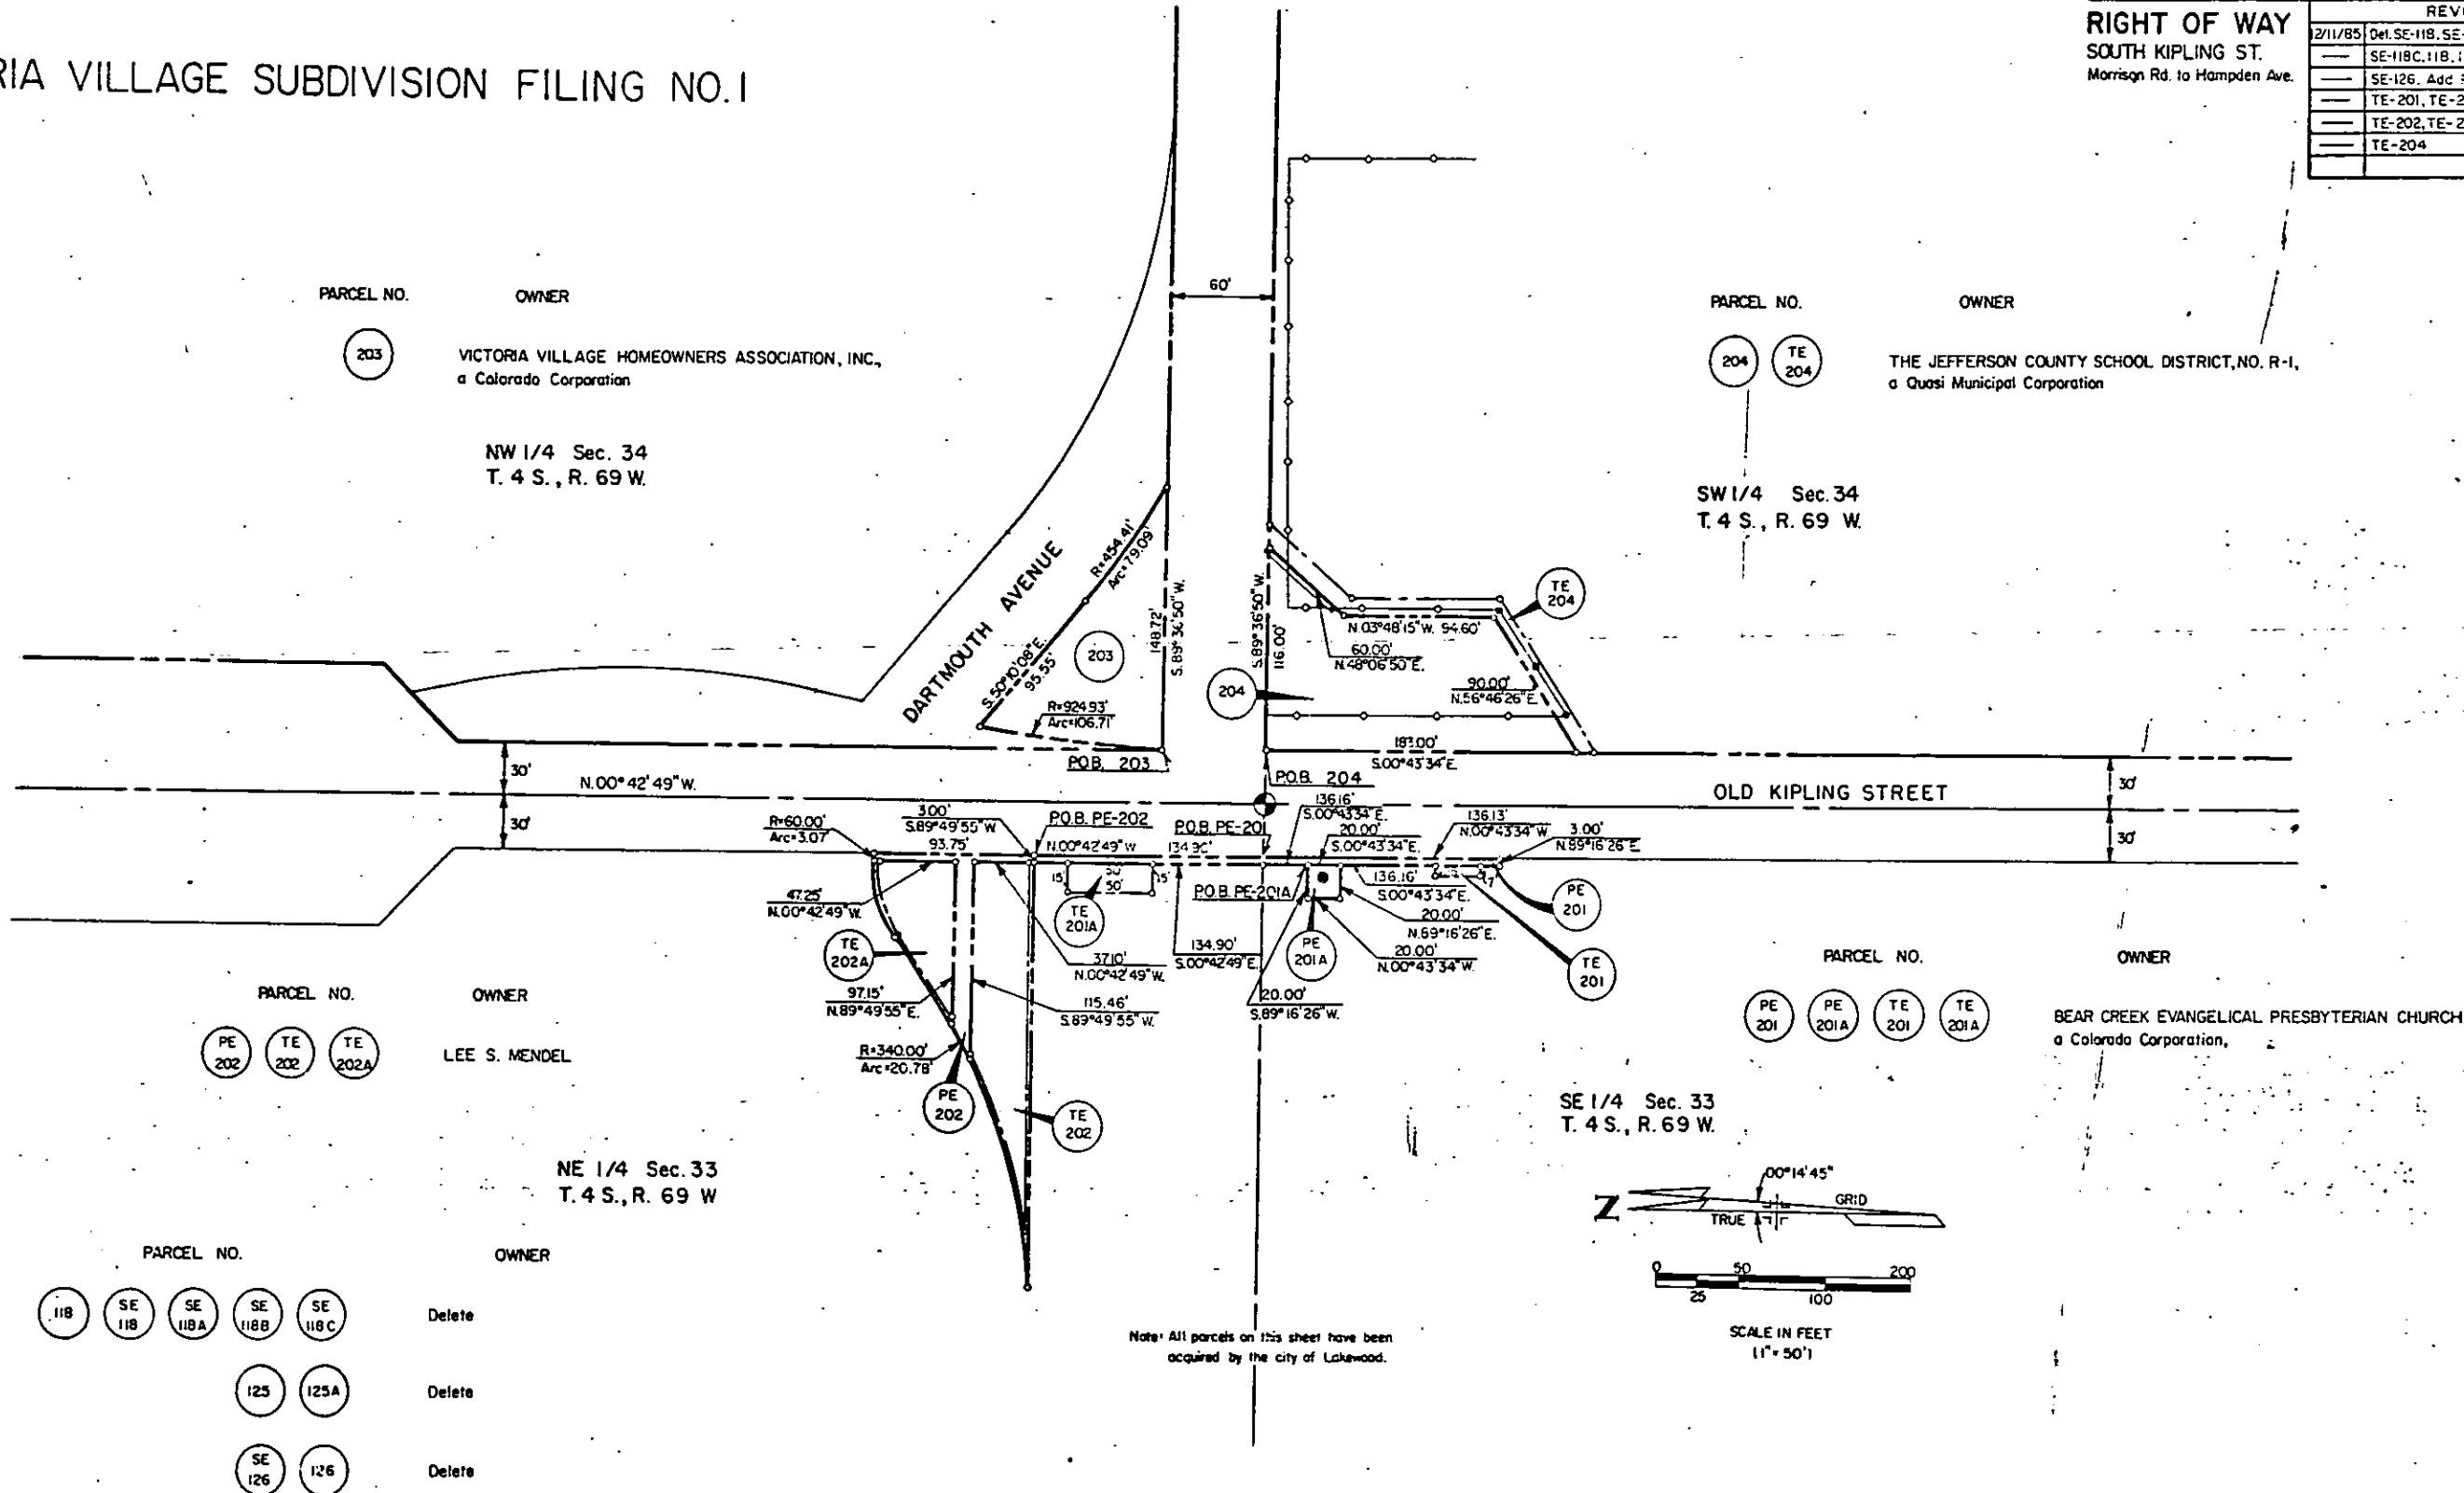

DISTRICT NO. 8
PRELIMINARY PLANS
SUBJECT TO CHANGES
DATE DEC 30 1985

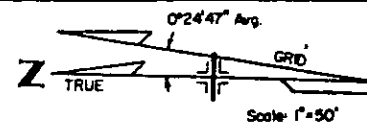


FEDERAL ROAD REGION NO.	DIVISION	PROJ. NO.	SHEET NO.	TOTAL SHEETS
VI	COLORADO	IXMU 0391(1) B IXMU 0391(4) Sec 2	5	7

REVISIONS	
10/23/81	Added equestrian trail
12/7/81	TE-121 Rev. Chg to parcel 121 Rev.
6/2/82	Ass Assess Symbols
9/20/84	Add Par 121 R, top of slopes

RIGHT OF WAY
SOUTH KIPLING ST.
Morrison Road to Hampden Ave

RIGHT OF WAY
SOUTH KIPLING ST.
Morrison Road to Hampden Ave.

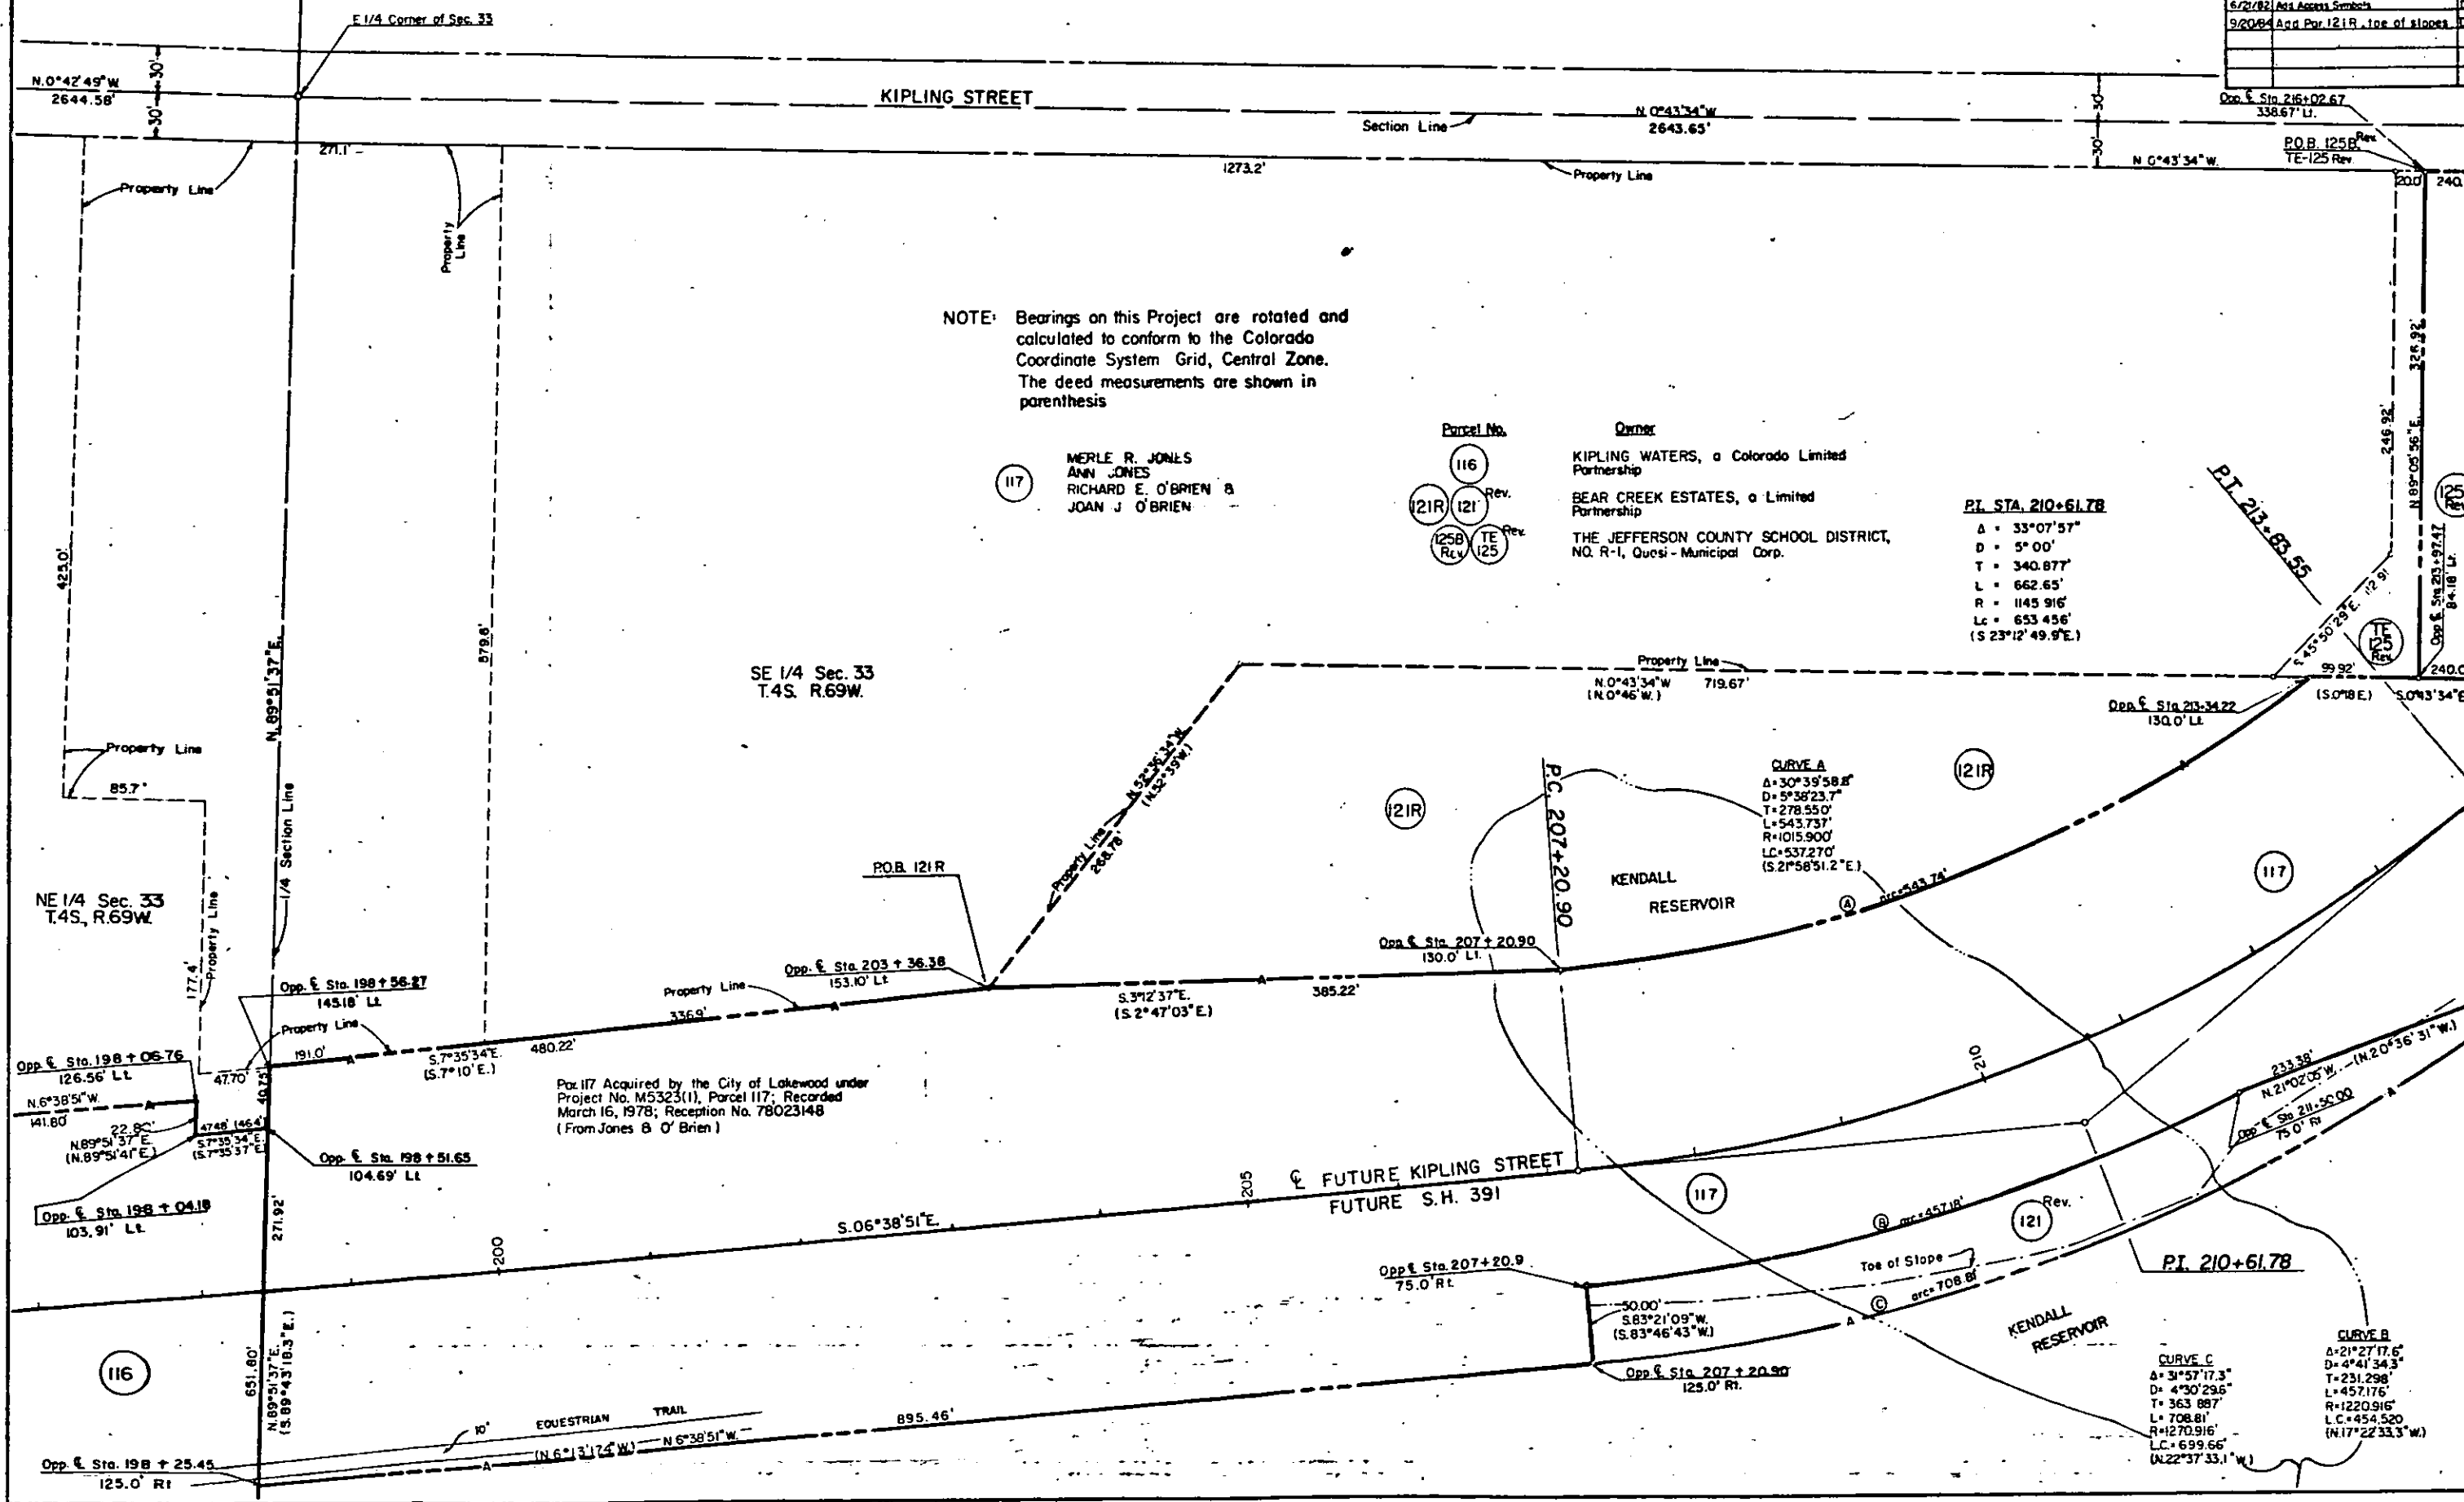

NOTE: Bearings on this Project are rotated and calculated to conform to the Colorado Coordinate System Grid, Central Zone. The deed measurements are shown in parenthesis

Parcel No. Owner

116 KIPLING WATERS, a Colorado Limited Partnership

121R, 121 Rev. BEAR CREEK ESTATES, a Limited Partnership

125B, 125 Rev. THE JEFFERSON COUNTY SCHOOL DISTRICT, NO. R-1, Quasi-Municipal Corp.

PI STA. 210+61.78

A = 33°07'57"

D = 5°00'

T = 340.877'

L = 662.65'

R = 1145.916'

Lc = 653.456'

(S 23°12'49.8"E.)

CURVE A

A = 30°39'58.8"

D = 5°38'23.7"

T = 278.550'

L = 543.737'

R = 1015.900'

Lc = 537.270'

(S 21°58'51.2"E.)

CURVE B

A = 21°27'17.6"

D = 4°41'34.3"

T = 231.298'

L = 457.176'

R = 1220.916'

Lc = 454.520'

(N 17°22'33.3"W.)

CURVE C

A = 31°57'17.3"

D = 4°30'29.6"

T = 363.887'

L = 708.81'

R = 1270.916'

Lc = 699.66'

(N 22°37'33.1"W.)

Par. 117 Acquired by the City of Lakewood under Project No. M5323(1), Parcel 117; Recorded March 16, 1978; Reception No. 78023148 (From Jones B. O'Brien)


FEDERAL ROAD REGION NO.	DIVISION	PROJ. NO.	SHEET NO.	TOTAL SHEETS
XX	COLORADO	IXMU 0391(1) B IXMU 0391(4) Sec. 2	6	7

REVISIONS			
12/7/81	TE-121 Rev. Cng. to parcel 121 Rev.	J.S.	
8/21/82	Add Access Symbols	DAZ	
6/28/82	Add Parcel 120 x	G.C.F.	
3/29/83	Rev. Par. 121A Add 121B	D.M.	
8/26/83	Revise 120X-REV B Add 120C	DAZ	
11/21/84	Added Note Par. 121A Rev.	N.B.	
3/11/85	Added Note portion of Parcel 117	E.M.	

**RIGHT OF WAY
SOUTH KIPLING ST.**
Morrison Road to Hampden Ave

CURVE DATA						
NO.	Δ	D	T	L	R	L.C.
A	23°29'16.7"	5°55'36.1"	200.977	396.308	966.741	393.539
B	57°04'35.3"	42°26'28.8"	73.416	124.483	135.000	128.991
C	12°55'24.7"	42°26'28.8"	15.290	30.450	135.000	30.386
D	73°44'06.2"	37°42'23.5"	113.954	195.551	151.952	182.333
E	35°23'59.5"	45°50'11.9"	39.892	77.231	125.000	76.008
F	19°02'56.5"	28°55'41.6"	33.231	63.643	198.662	65.546
G	54°41'10.2"	28°55'41.6"	102.416	189.041	195.062	181.947
H	22°47'52.2"	6°10'57.0"	186.846	368.749	926.741	366.321
I	03°33'40.8"	5°55'36.1"	30.900	61.771	966.741	61.766
J	31°57'17.3"	4°30'29.6"	363.887	708.811	1270.916	699.556
K	30°39'58.5"	5°38'23.7"	278.550	543.737	1015.900	537.270

NOTE: Bearings on this Project are rotated and calculated to conform to the Colorado Coordinate System Grid, Central Zone. The deed measurements are shown in parenthesis

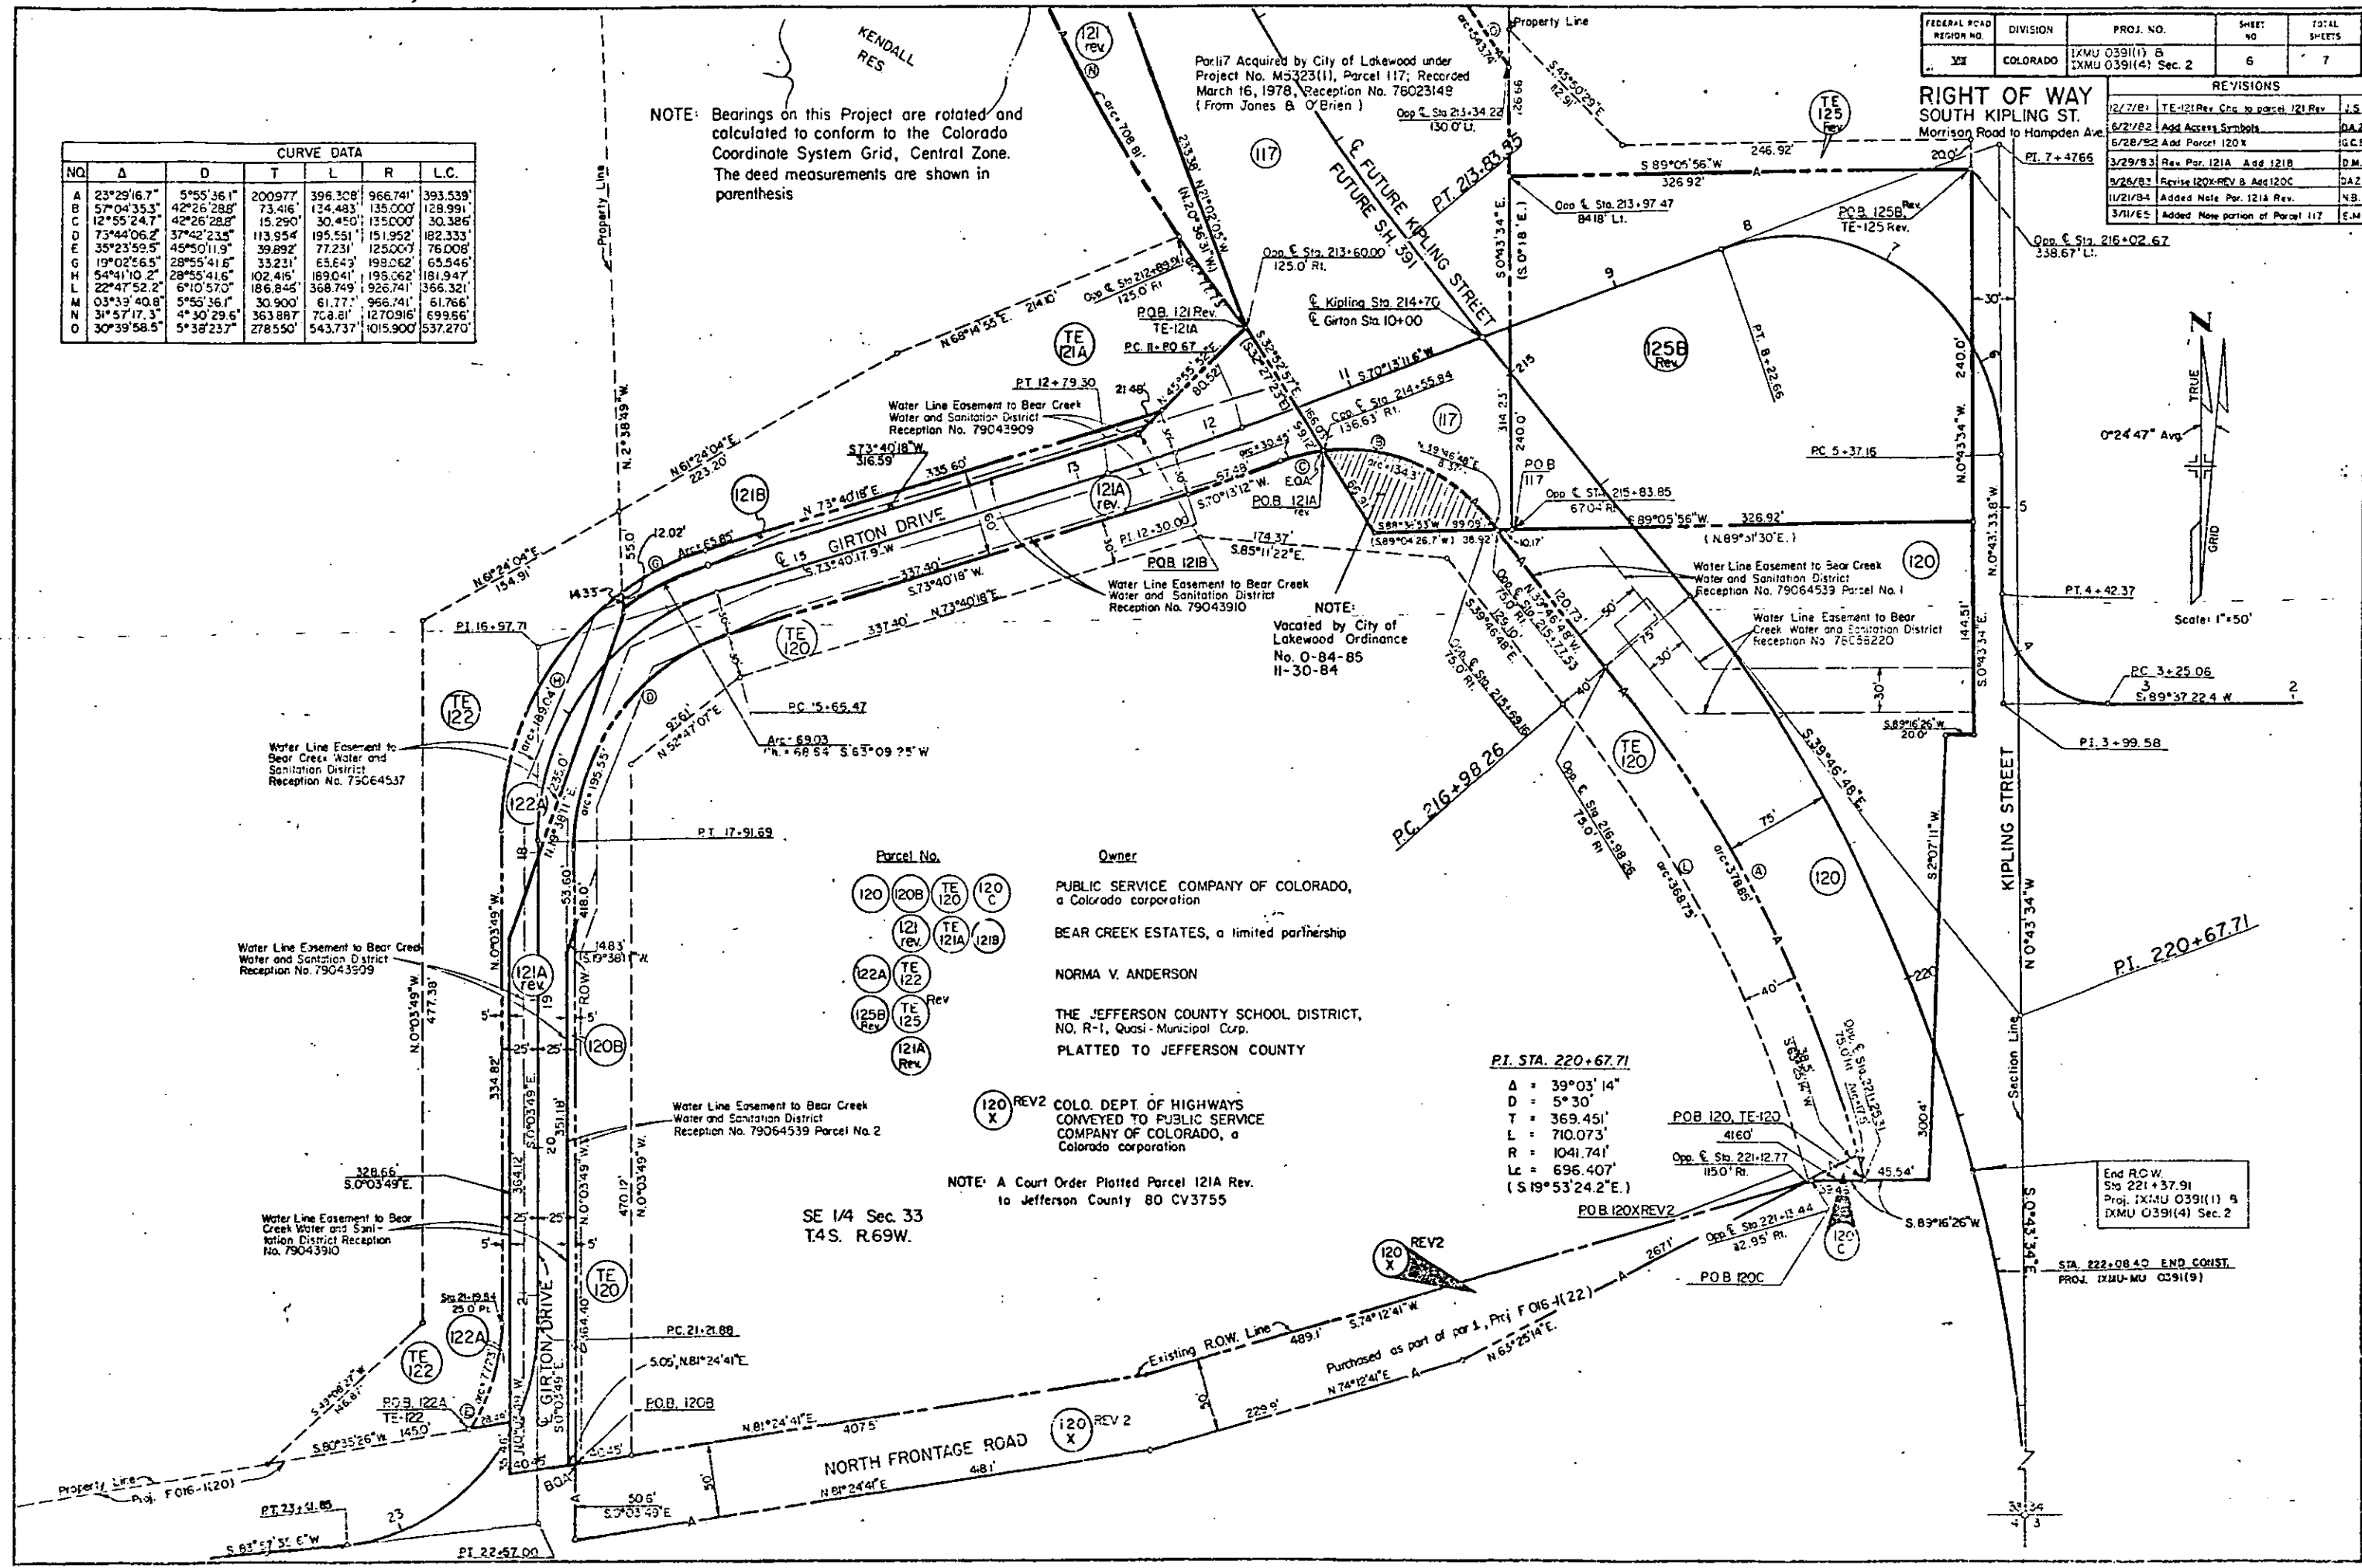

Parcel No.	Owner
120 (120B) TE 120 (120 C)	PUBLIC SERVICE COMPANY OF COLORADO, a Colorado corporation
121 rev. TE 121A (121B)	BEAR CREEK ESTATES, a limited partnership
122A TE 122	NORMA V. ANDERSON
125B TE 125	THE JEFFERSON COUNTY SCHOOL DISTRICT, NO. R-1, Quasi-Municipal Corp.
121A Rev.	PLATTED TO JEFFERSON COUNTY
120 REV2 X	COLO. DEPT. OF HIGHWAYS CONVEYED TO PUBLIC SERVICE COMPANY OF COLORADO, a Colorado corporation

NOTE: A Court Order Plotted Parcel 121A Rev. to Jefferson County 80 CV3755

SE 1/4 Sec. 33
T4S. R69W.

PI. STA. 220+67.71
Δ = 39°03'14"
D = 5°30'
T = 369.451'
L = 710.073'
R = 1041.741'
Lc = 696.407'
(S 19°53'24.2"E.)

End ROW
Sta. 221+37.91
Proj. IXMU 0391(1) B
IXMU 0391(4) Sec. 2

STA. 222+08.40 END CONST.
PROJ. IXMU-MU 0391(19)

NOTE: Bearings on this Project are rotated and calculated to conform to the Colorado Coordinate System Grid, Central Zone. The measurements are shown in parenthesis

FEDERAL ROAD REGION NO.	DIVISION	PROJ. NO.	SHEET NO.	TOTAL SHEETS
XXI	COLORADO	IXMU 0391(1) B IXMU 0391(4) Sec. 2	7	7

RIGHT OF WAY
SOUTH KIJPLING ST.
Morrison Road to Hampden Ave.

REVISIONS			
10/23/81	Added Const. Notes B str. no's	J.S.	
12/7/81	TE-121 Rev. Chg. to parcel 121 Rev	J.S.	
6/28/82	Add Parcel 120 C	G.C.F.	
3/29/83	Rev. Par. 121A, Add 121B	D.M.	
5-4-83	Add 116X, 116B, 116C, Chg. 116A	D.M.	
8-26-83	Rev. 120X Rev. Add 120 C	D.M.	
11/21/84	Add Note Parcel 121A Rev.	N.B.	
12/11/85	Add PE-201, PE-201A, PE-202, 203 & 204, Del. 118, SE-118, SE-118A, SE-118B		
	SE-118C, 125, 125A, 126 & SE-126		D.G.

