

INDEX OF SHEETS

SHEET NO.	1	TITLE SHEET
	2-3	TABULATION OF PROPERTIES SHEETS
	4-11	PLAN & PROFILE SHEETS

<u>SCALE OF ORIGINAL DRAWINGS</u>		
ON PLAN	1 IN.	= 100 FT.
ON PROFILE	1 IN.	= 100 FT. HORIZONTAL
	1 IN.	= 10 FT. VERTICAL

GRADE LINE ON PROFILE IS SHOWN AS GRADE OF FINISHED ROAD

GROSS LENGTH OF PROJECT

NET LENGTH OF PROJECT

FEDERAL ROAD DISTRICT NO.	DISTRICT	PROJ NO.	SHEET NO.	TOTAL SHEETS
4	COLORADO	1(52)-1 002-3(19)	1	

Rev. 3-17-58 (Conventional Signs) added
 Rev. 6-26-58 (Conv. Signs) 11a
 44-9-23-Assign changed Sec 8 End Sta. 16


RIGHT OF WAY

CONVENTIONAL SIGNS


CENTER LINE
 RIGHT OF WAY LINE
 COUNTY LINE
 TOWNSHIP OR RANGE LINE
 LAND LINES
 RAILROAD
 BARBED WIRE FENCE
 COMBINATION WIRE FENCE
 SNOW FENCE
 TELEPHONE & TELEGRAPH LINES
 POWER LINE
 DETOUR
 PRESENT ROAD (Plan Sheets)
 ACCESS DENIED BY DEED

ROW MARKER
 SECTION LINE
 1/4 SECTION LINE
 1/16 SECTION LINE
 TITLE SHEET
 PLAN SHEET
 16 N.C. (Non Commercial)
 3 C. (Commercial)
 Outside of R.O.W. Line

Road Approaches

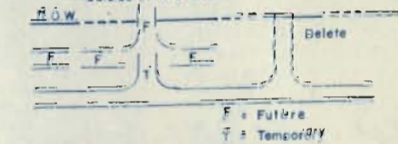

END Sta. 67+98.1 R.O.W.
Proj I(52)-I 002-3(19)

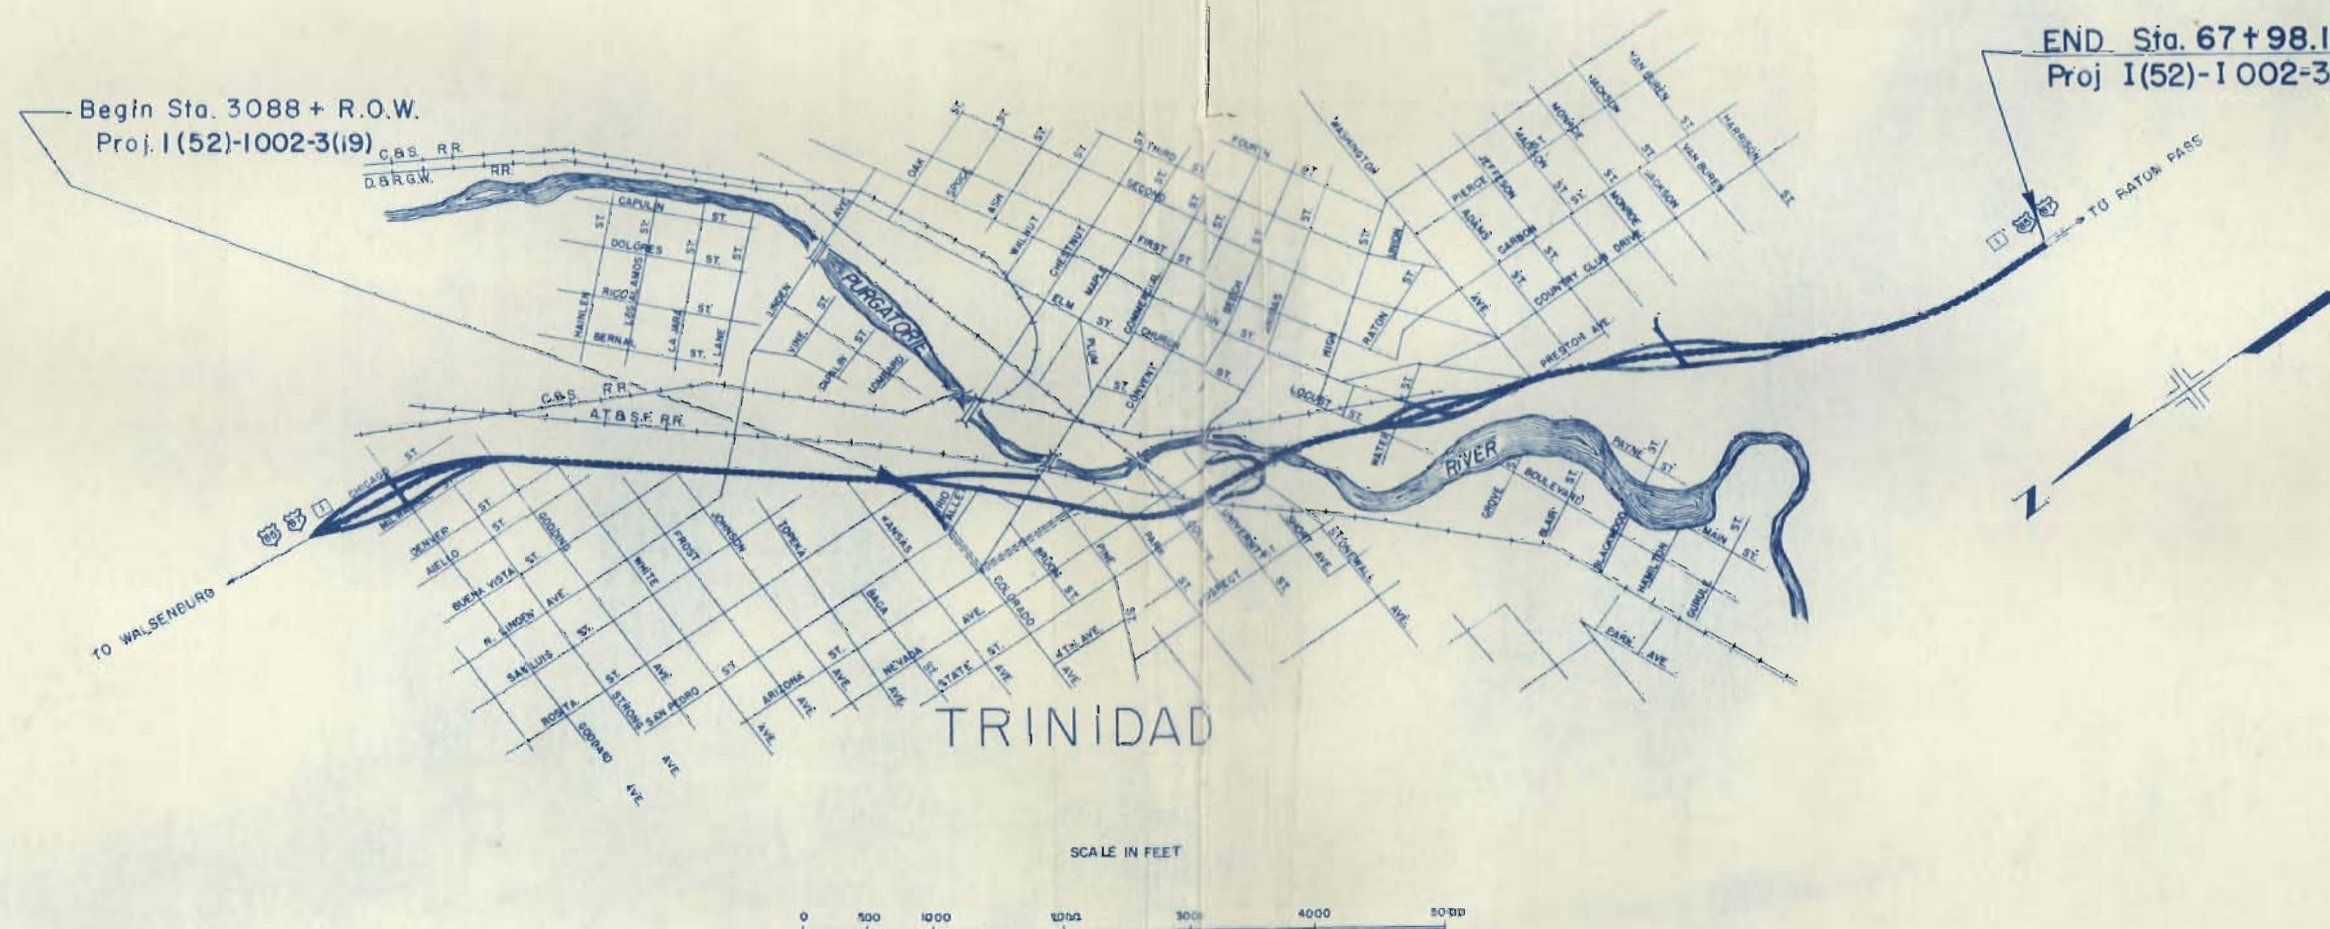



1000



1000

R.O.W. TABULATION OF PROPERTIES IN LAS ANIMAS COUNTY S.H.No. 1 PROJ. 1(52)-1002-3(19)

Rev. 2-5-52 (Original) E.H.B. 212 Rev. 212A Rev. 213 Rev. Add 207B, 207C, E.H.B. 212A
Rev. 2-31-52 (Original) E.H.B. 212 Rev. 212A Rev. 213 Rev. Add 207B, 207C, E.H.B. 212A
Rev. 3-17-58 (Original) E.H.B. 212 Rev. 212A Rev. 213 Rev. Add 207B, 207C, E.H.B. 212A
Rev. 7-6-66 (Original) E.H.B. 212 Rev. 212A Rev. 213 Rev. Add 207B, 207C, E.H.B. 212A
Rev. 10-17-66 (Original) E.H.B. 212 Rev. 212A Rev. 213 Rev. Add 207B, 207C, E.H.B. 212A

FEDERAL ROAD DIVISION NO.	DISTRICT	PROJ. NO.	SHEET NO.	TOTAL SHEETS
9	COLORADO	1(52)-1002-3(19)	2	

RIGHT OF WAY

PARCEL NO.	OWNER	ADDRESS	LOCATION	AREA IN ACRES			REMARKS	NO.
				TOTAL LAND IN TRACT	PARCEL	TO BE ACQUIRED		
			T. 33 S., R. 64 W.					
122-A	COLO. DEPT. OF HIGHWAYS		NW 1/4 SEC. 24		0.139	0.139		
200 Rev. 2	ATCHISON TOPEKA & SANTA FE RY. CO.		SEC. 3		1.824	1.514		
E-199	L. A. GREENWOOD		PART OF NE 1/4		0.002	0.002		
E-83	ATCHISON TOPEKA & SANTA FE RY. CO.		Block 1 Fairview Addition		0.014	0.014		
201	FRANK VELTRI & JOHN J. VELTRI J.T.		NE 1/4 SEC. 13		0.067	0.067		
201-A	FRANK VELTRI & JOHN J. VELTRI J.T.		Block 1 Terrace Addition		0.023	0.023		
202	CELIA SHANNON		PART OF LOT 15		0.072	0.072		
203	FIORE VELTRI		LOT 16		0.276	0.276		
204	DELETED		LOTS 7 TO 10 INCL.					
205	ABEL TAMEZ		LOT 6		0.069	0.069		
206	ED MILLER		LOT 5		0.069	0.069		
207	LOUISE ROSSO & JOE ROSSO J.T.		LOT 4		0.069	0.069		
207A	TONY M. GONZALES		LOT 3		0.069	0.069		
207B	JOE C. MORASKY		LOTS 1 and 2		0.138	0.138		
207C	CARMEN VILLANI MORASKY		LOT "A"		0.127	0.127		
208	THOMAS HAMILTON SAYERS & LAURA BELLE SAYERS J.T.		PART OF BACA TRACT IX		0.220	0.220		
	HUGH SAYERS 1/4 INT.		PART OF HINES & LENHART LOT		0.129	0.129		
209	ETHEL M. ERICKSON		PART OF TRACT 2		0.220	0.220		
210	C.S. DAWN		BACA LANDS		0.091	0.091		
211	S.N. HADAD & MARY HADAD		PART OF TRACT 2		0.076	0.076		
211A	LULA HADAD		BACA LANDS		0.010	0.010		
E-211-A	LULA HADAD		PART OF TRACT 2, BACA LANDS		0.068	0.068		
212 Rev. 3	R.R. ICABONE aka RUDOLPH R. ICABONE		PART OF NE 1/4					
	W.F. DELLQUADRI aka WARREN F. DELLQUADRI		PART OF N.E. 1/4					
212A Rev. 2	MARIA D.G. BACA et al.							
			TERRY'S WEST DIVISION					
213 Rev.	CHARLES CASSIO		LOT 6-10 BLOCK 2		0.169	0.169		
214	DELETED							
215	CITY OF TRINIDAD		LOTS 1-4 BLOCK 3		0.115	0.115		
			BLOCK 12					
216	ATCHISON TOPEKA & SANTA FE RY. CORP.		LOTS 1-8		0.177	0.177		
217	FRED P. PALMER & KATHERINE PALMER		LOTS 12 & 20		0.027	0.027		
218	PETE PALACIOS & BEATRICE PALACIOS		LOTS 18-19		0.067	0.067		
219	IDA M. PENNOCK		LOTS 13-15		0.034	0.034		
			BLOCK 18					
220	RAY BELGER & THOMAS T. BASEY JR.		LOTS 1-5		0.215	0.215		
221	POWER OF ATTY. THOMAS T. BASEY JR. TO RAY BELGER		LOTS 6-7		0.018	0.018		
	ISABELLA KERR							
			TAYLOR & SWALLOWS ADD.					
			BLOCK 18					
222	JOHN A. HOLLINGSWORTH		LOTS 17-20		0.072	0.072		
223	JOE R. LUCERO		LOTS 13-16		0.168	0.168		
			BLOCK 19					
224	BARNEY IAPPA		LOTS 11-19		0.188	0.188		
			BLOCK 22					
225	FRANK AQUINO		LOT 30		0.041	0.041		
							PARCEL 43 PROJ. UI-002-3(3) & FI 002-3(5). NOT PURCHASED	225

Rev. 3-17-58 (Chg. 232 to 232 R)
PROJ. 1(52)-1002-3(19)

Rev. 12-7-57 (Owner Chg. on 228 Rev.) D.W.B.
Rev. 12-31-57 (Chg. 228 Rev. to 228 Rev. 2, 230 Deleted)
Rev. 3-17-58 (Chg. 232 to 232 Rev.) D.W.B.

1002-3(19)

Rev. 5-21-58 (To add 233, E 232, & E 233) D.W.B.

FEDERAL ROAD DIVISION NO.	DISTRICT	PROJ. NO.	SHEET NO.	TOTAL SHEETS
9	COLORADO	1152-1002-3(19)	3	

NÃO.

[illegible]

NE 1/4 SEC. 13
T. 33 S., R. 64 W.


RIGHT OF WAY

FED. ROAD DIST.	PRIN. NO.	SHEET NO.	TOTAL SHEETS
9	COLO.	1 (52) 1000-3 (19)	6


NOTE: PARCEL E-83 OBTAINED ON R.O.W. PROJ. 125-1147

$\Delta = 3^{\circ} 30' L.R.$
 $\Delta = 1^{\circ} 00'$
 $T = 175.1'$
 $L = 350.0'$
 $R = 5730.0'$


Begin Sta 3088+
1002-3(19) R.O.W.

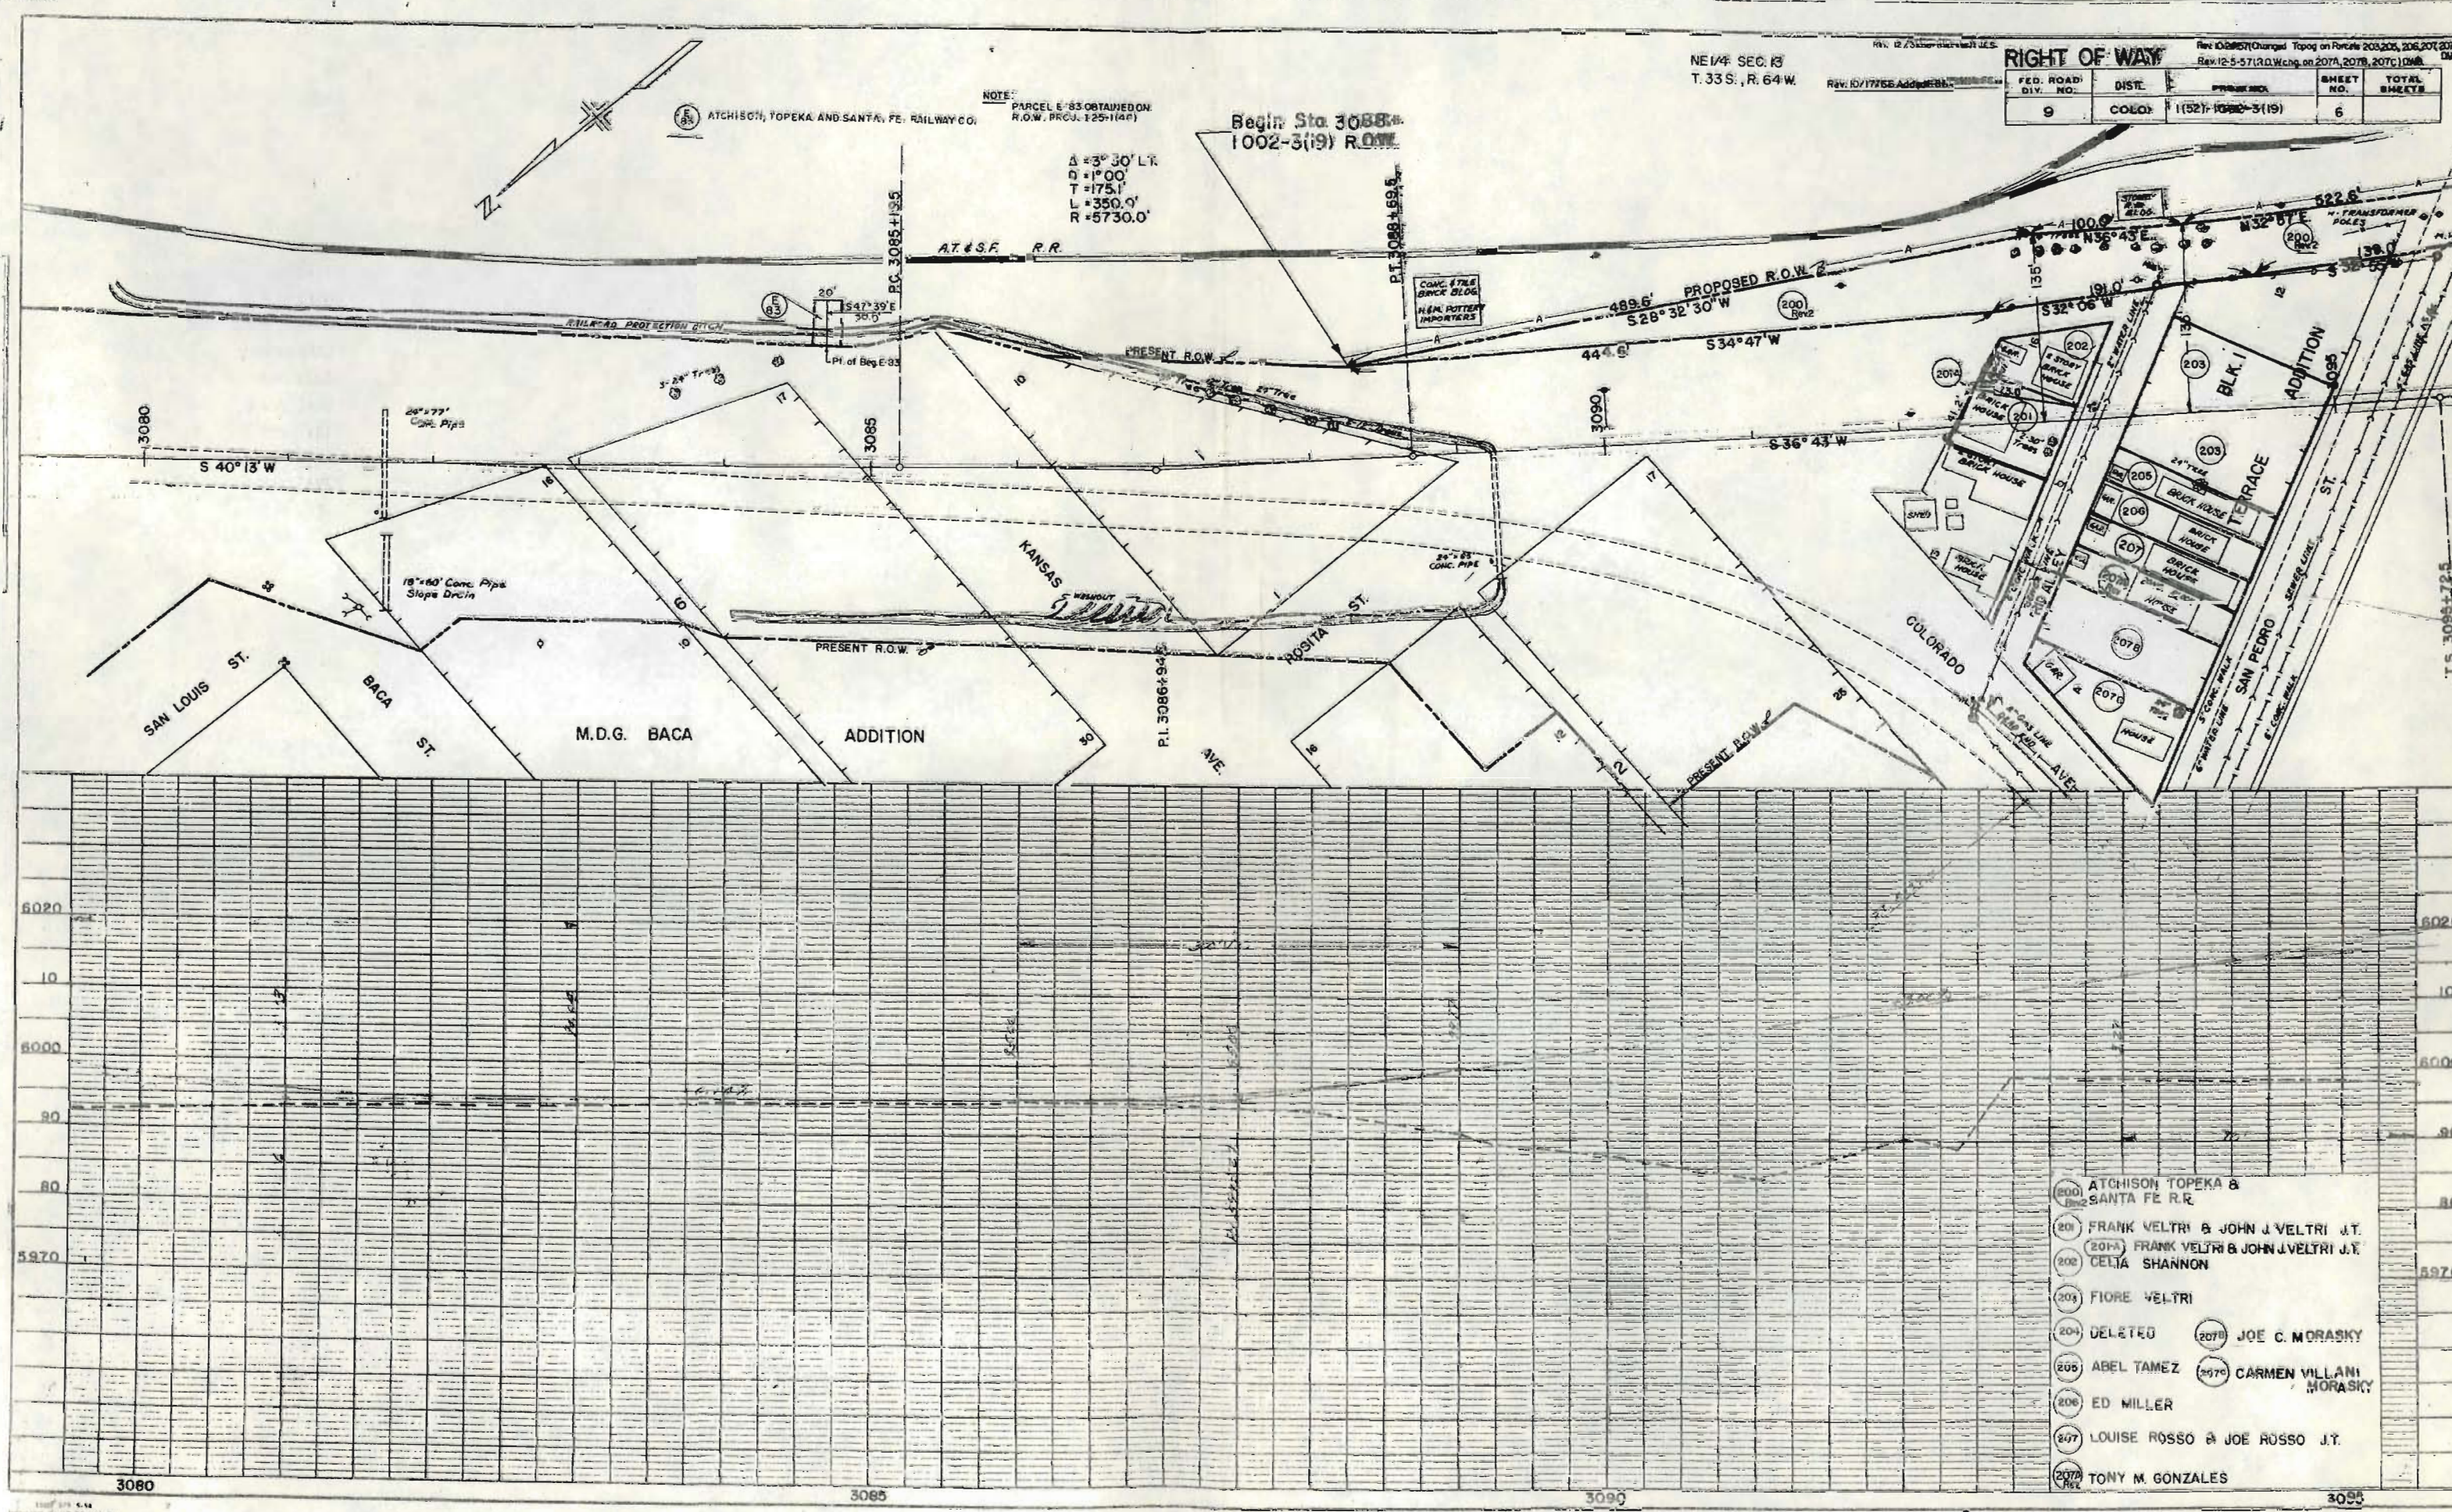

- ATCHISON TOPEKA & SANTA FE R.R.
- FRANK VELTRI & JOHN J. VELTRI J.T.
- FRANK VELTRI & JOHN J. VELTRI J.T.
- CELIA SHANNON
- FIORIE VELTRI
- DELETO
- JOE C. MORASKY
- ABEL TAMEZ
- CARMEN VILLANI MORASKY
- ED MILLER
- LOUISE ROSSO & JOE ROSSO J.T.
- TONY M. GONZALES

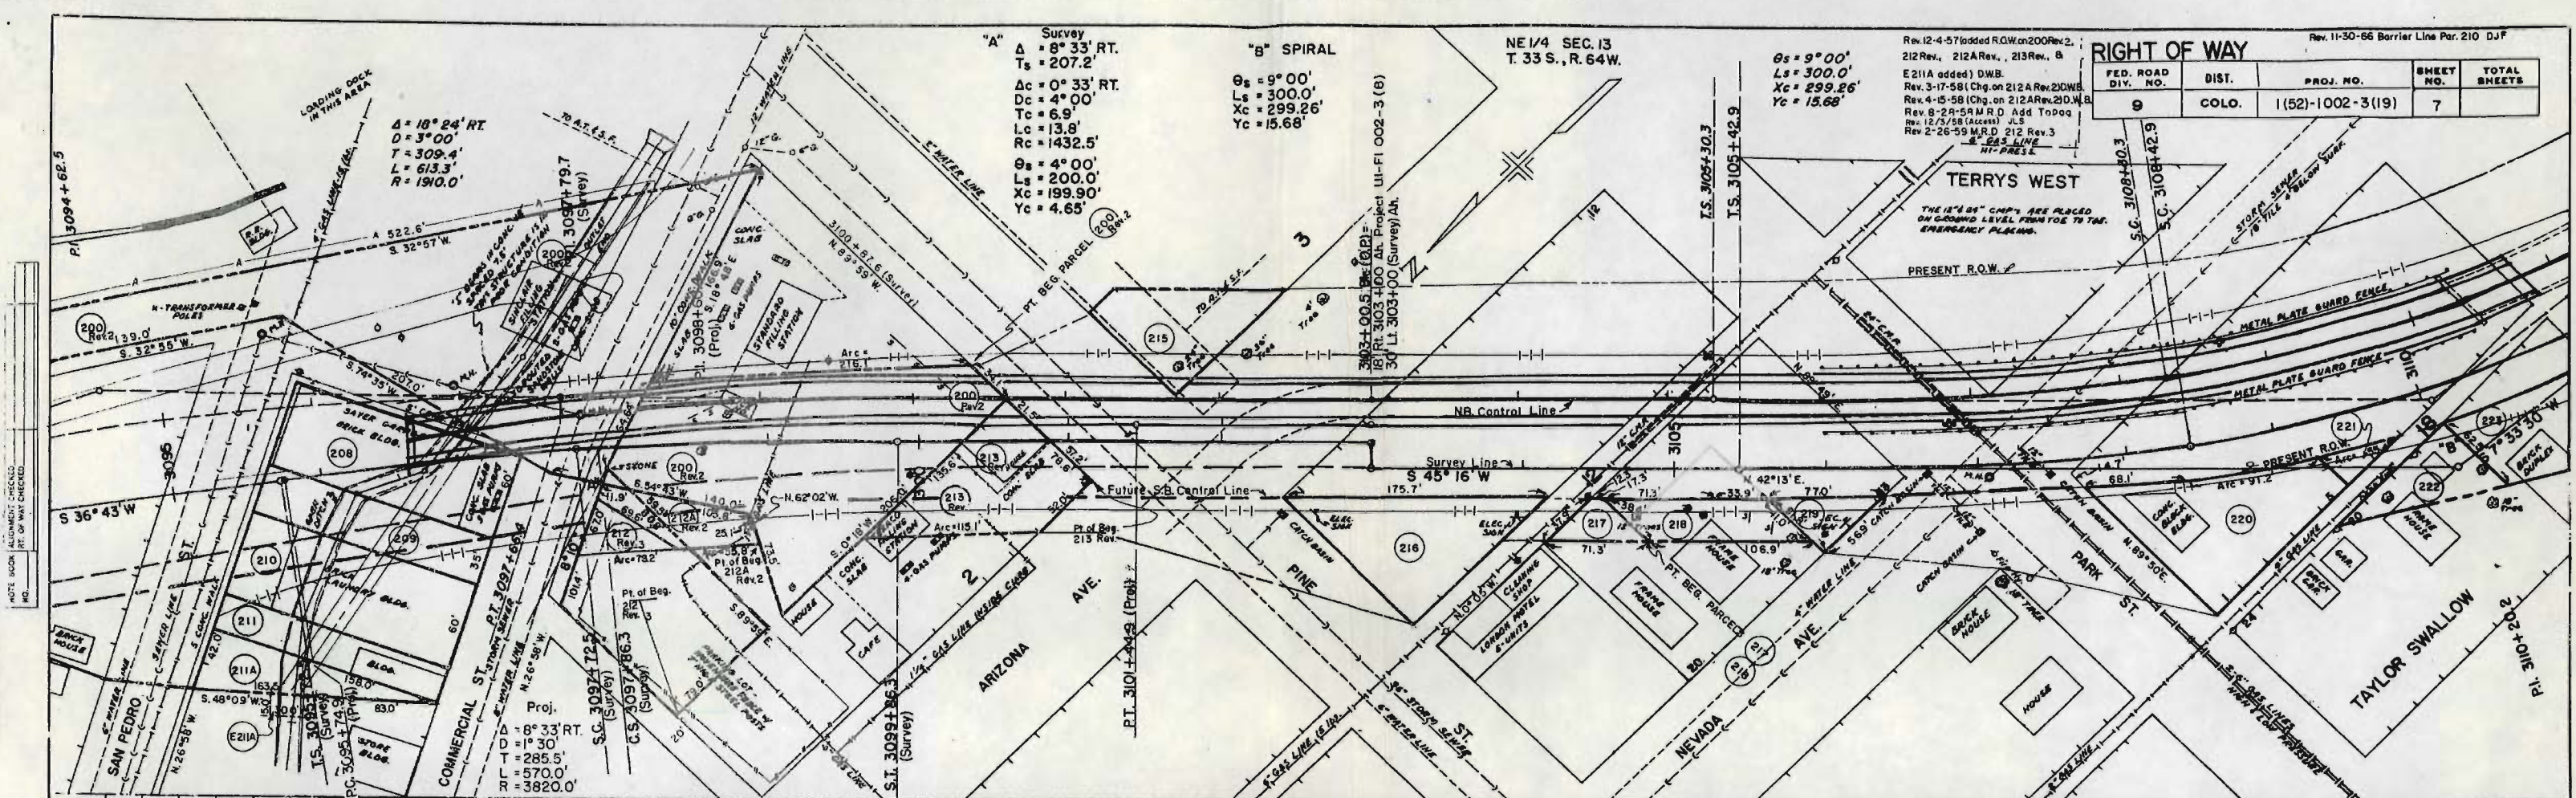


FED. ROAD DIV. NO.	DIST.	PROJ. NO.	SHEET NO.	TOTAL SHEETS
9	COLO.	1(52)-1002-3(19)	7	

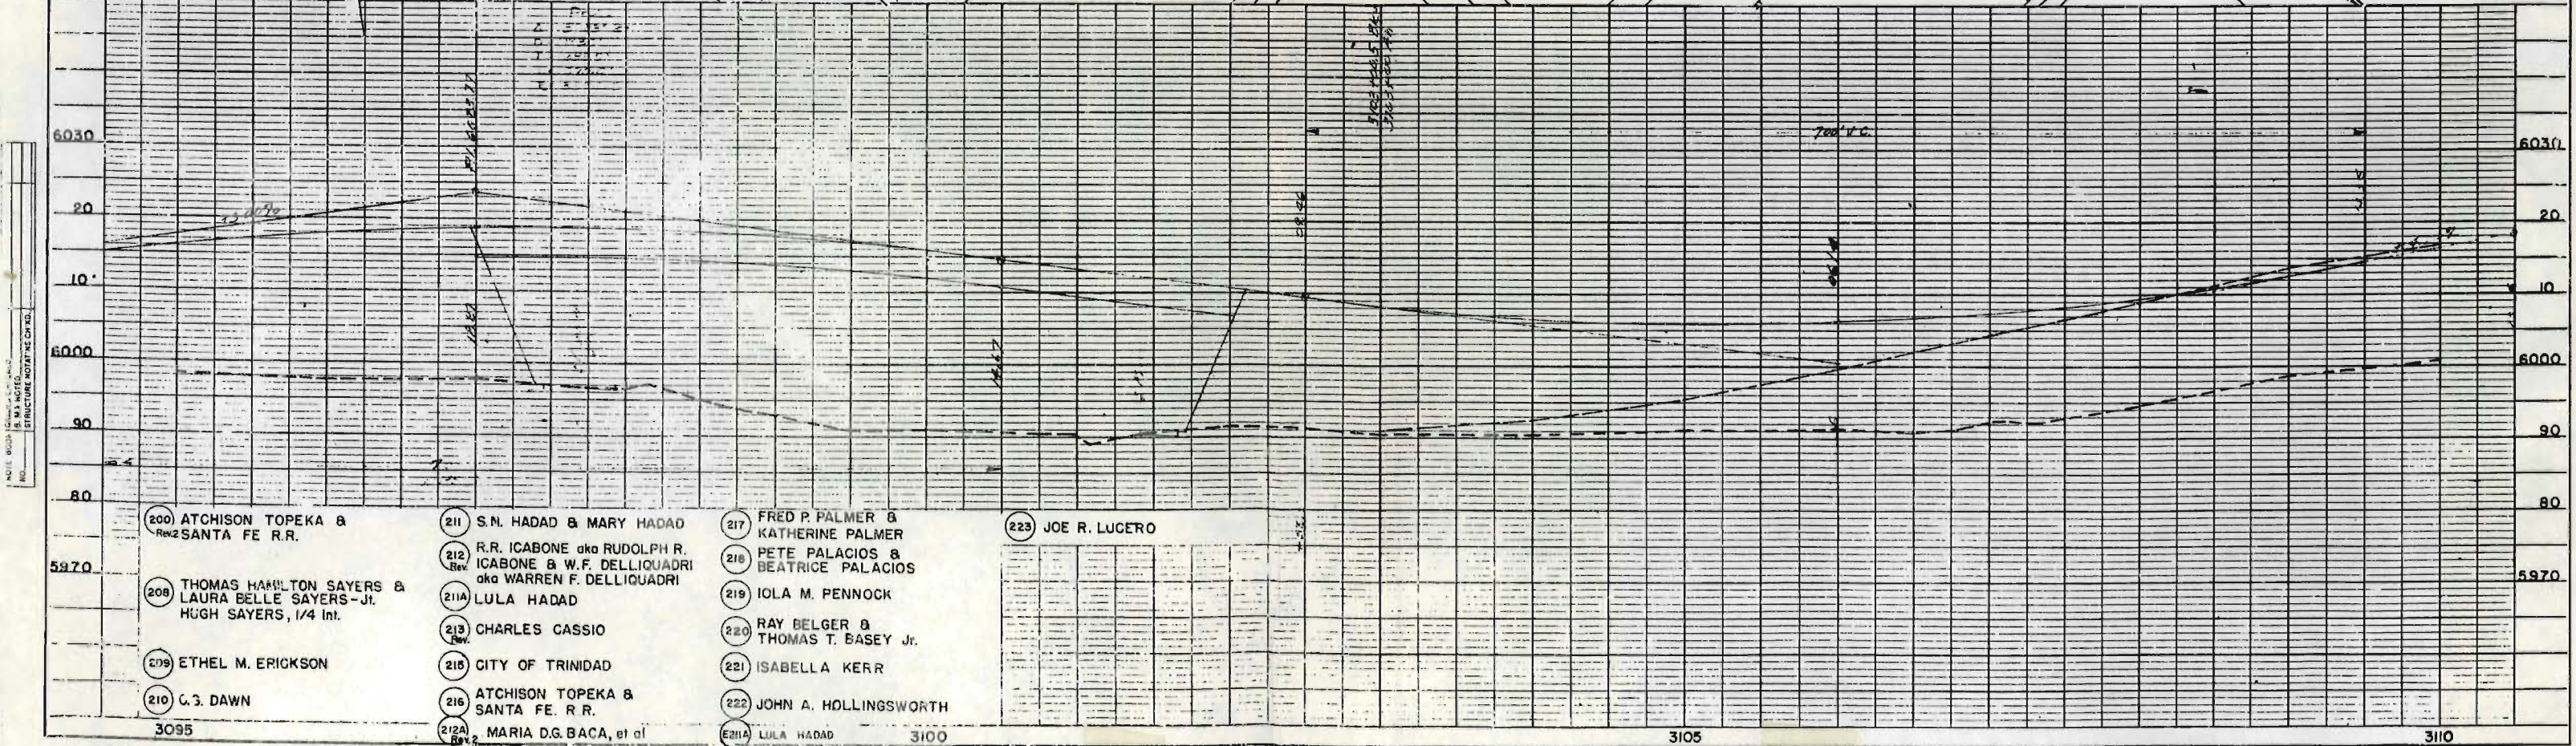

Est. 1795
JESSE B. BROWN PRINT CO.

FED. ROAD DIST. NO.	DIST.	PROJ. NO.	SHEET NO.	TOTAL SHEETS
9	COLO.	1(52)-1002-3 (19)	8	

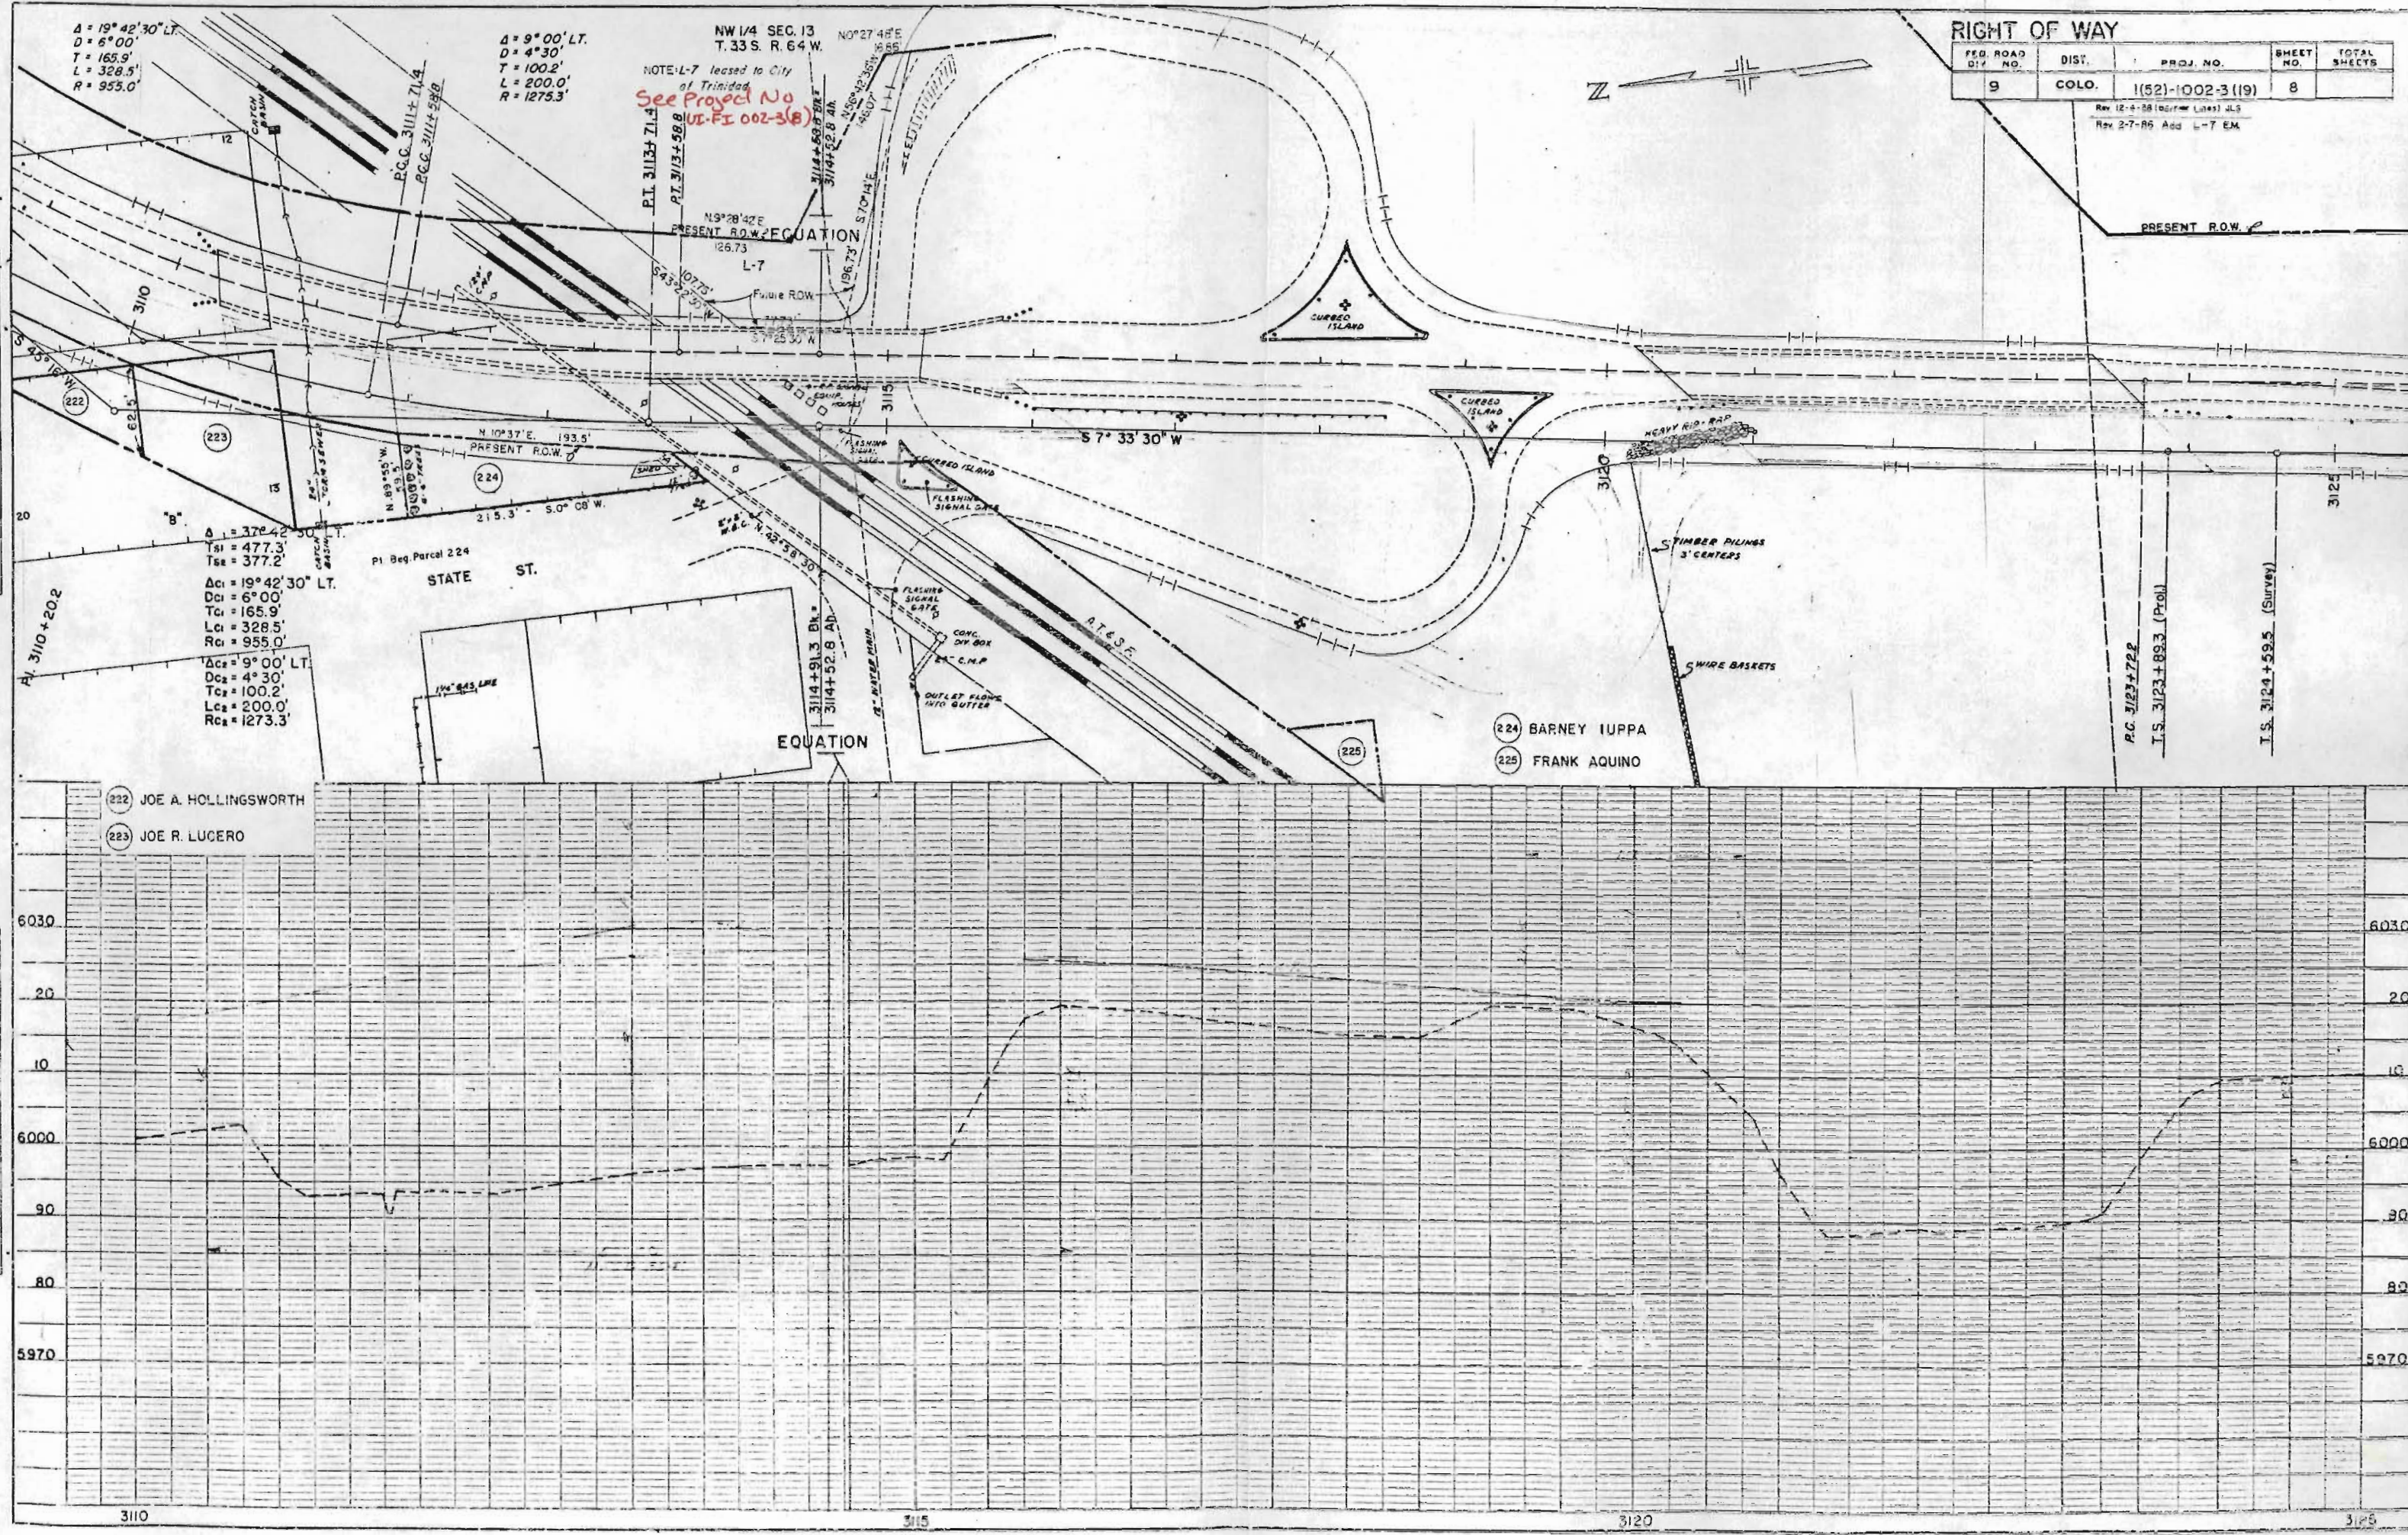


SW 1/4 SEC. 13
T. 33S., R. 64W.

RIGHT OF WAY

FED. ROAD DIV. NO.	DIST.	PROJ. NO.	SHEET NO.	TOTAL SHEETS
9	COLO.	1(52)-1002-3(19)	9	

NW 1/4 NE 1/4 SEC. 24
T. 33S., R. 64W.


Rev. 3-17-58 (To show Access Rights) DWS.
Rev. 8-29-58 M.R.D. Topog. Added
Rev. 12-4-58 (Barrier Lines) J.S.
Rev. 11-30-58 Barrier Line D.J.F.


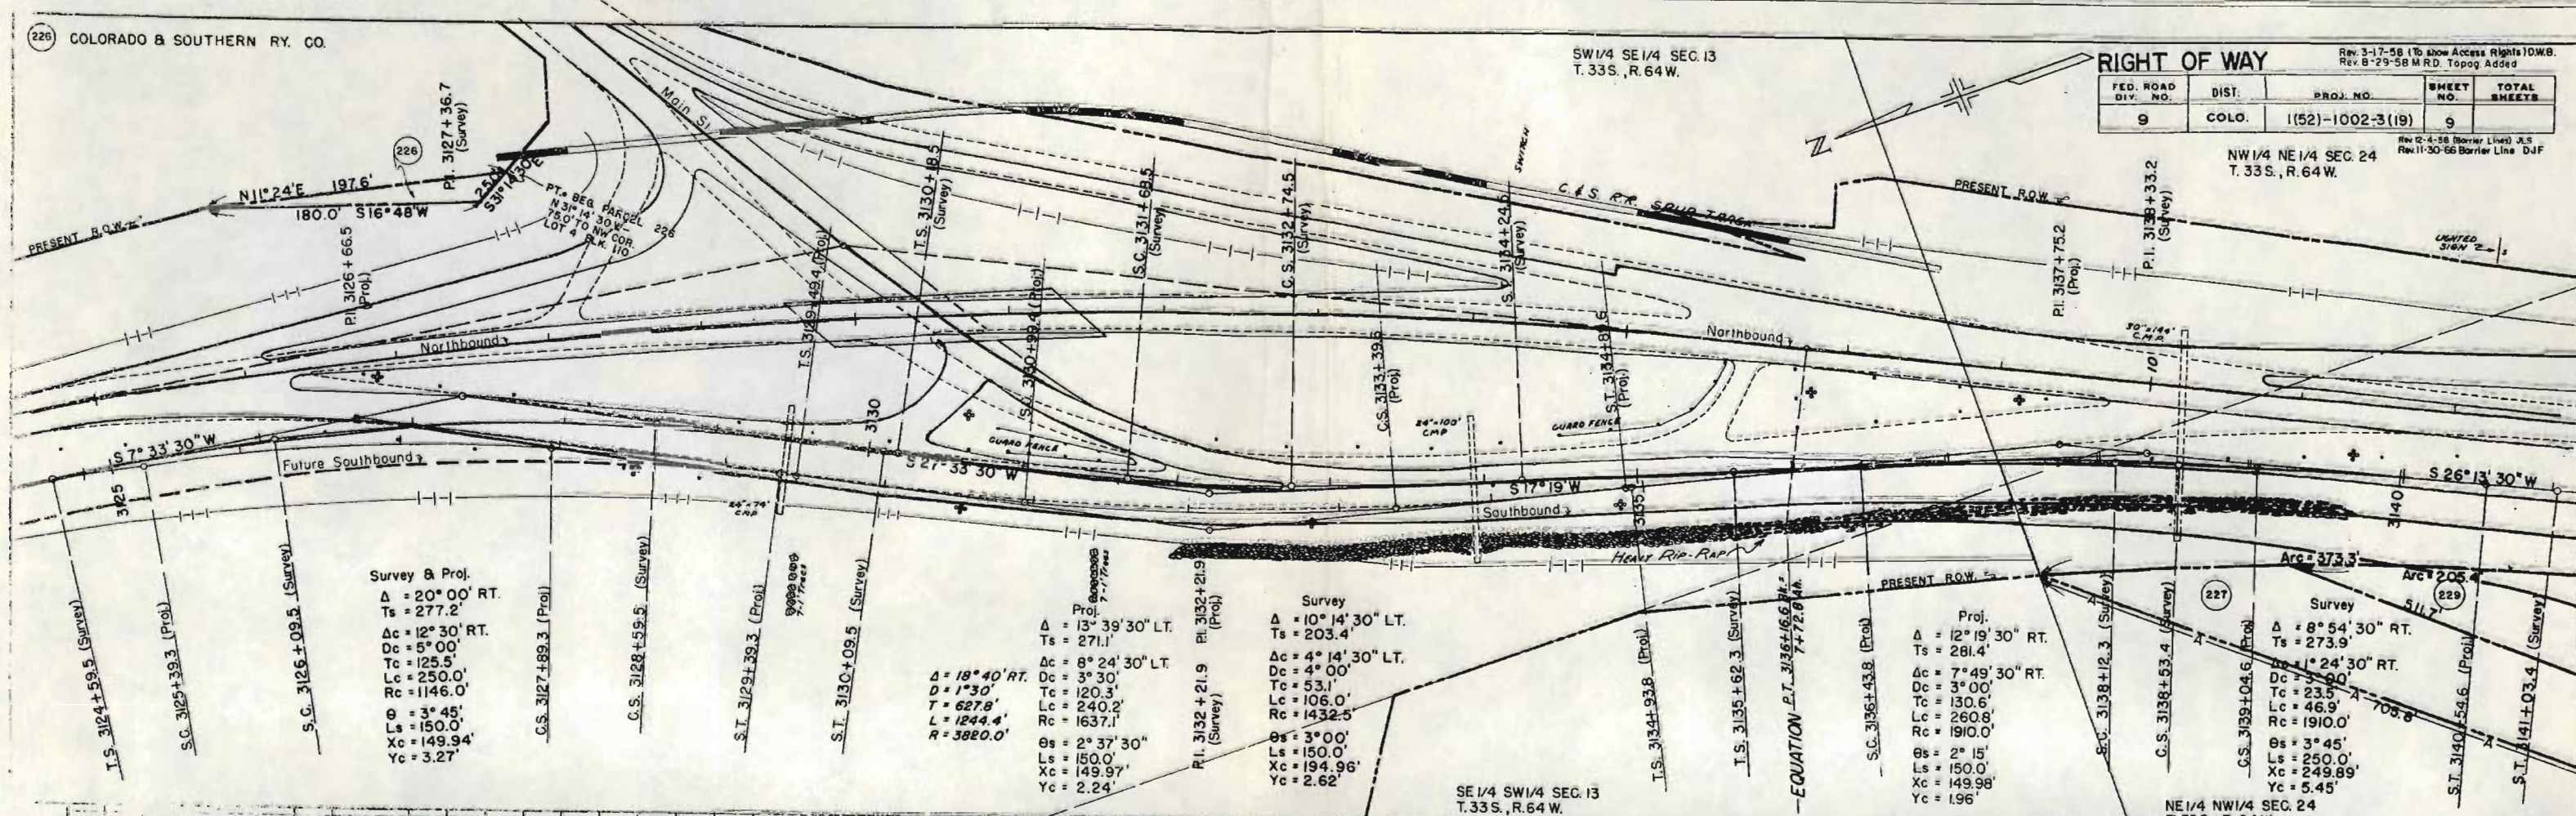


SE 1/4 SW 1/4 SEC. 13
T. 33S., R. 64W.


NE 1/4 NW 1/4 SEC. 24
T. 33S., R. 64W.

227 ROBERT L. SANDER
228 COLORADO & SOUTHERN RY. CO.

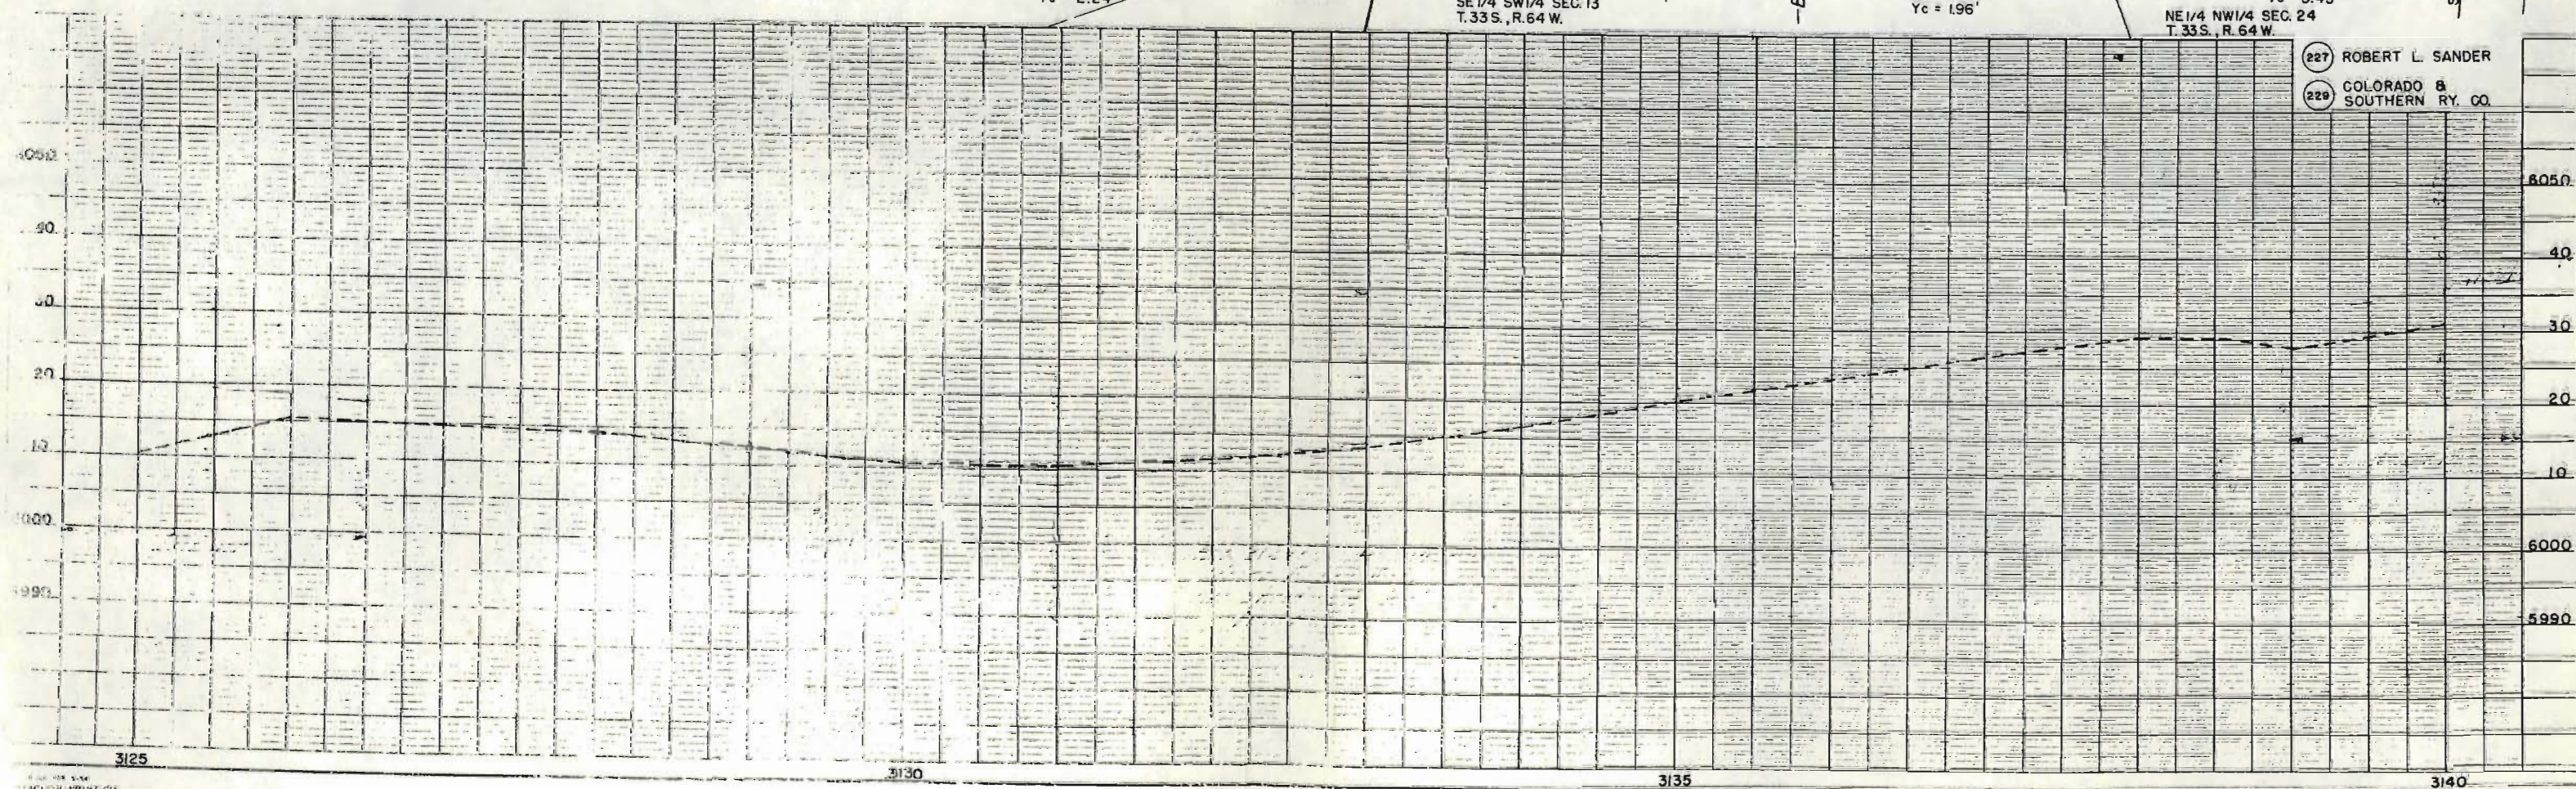


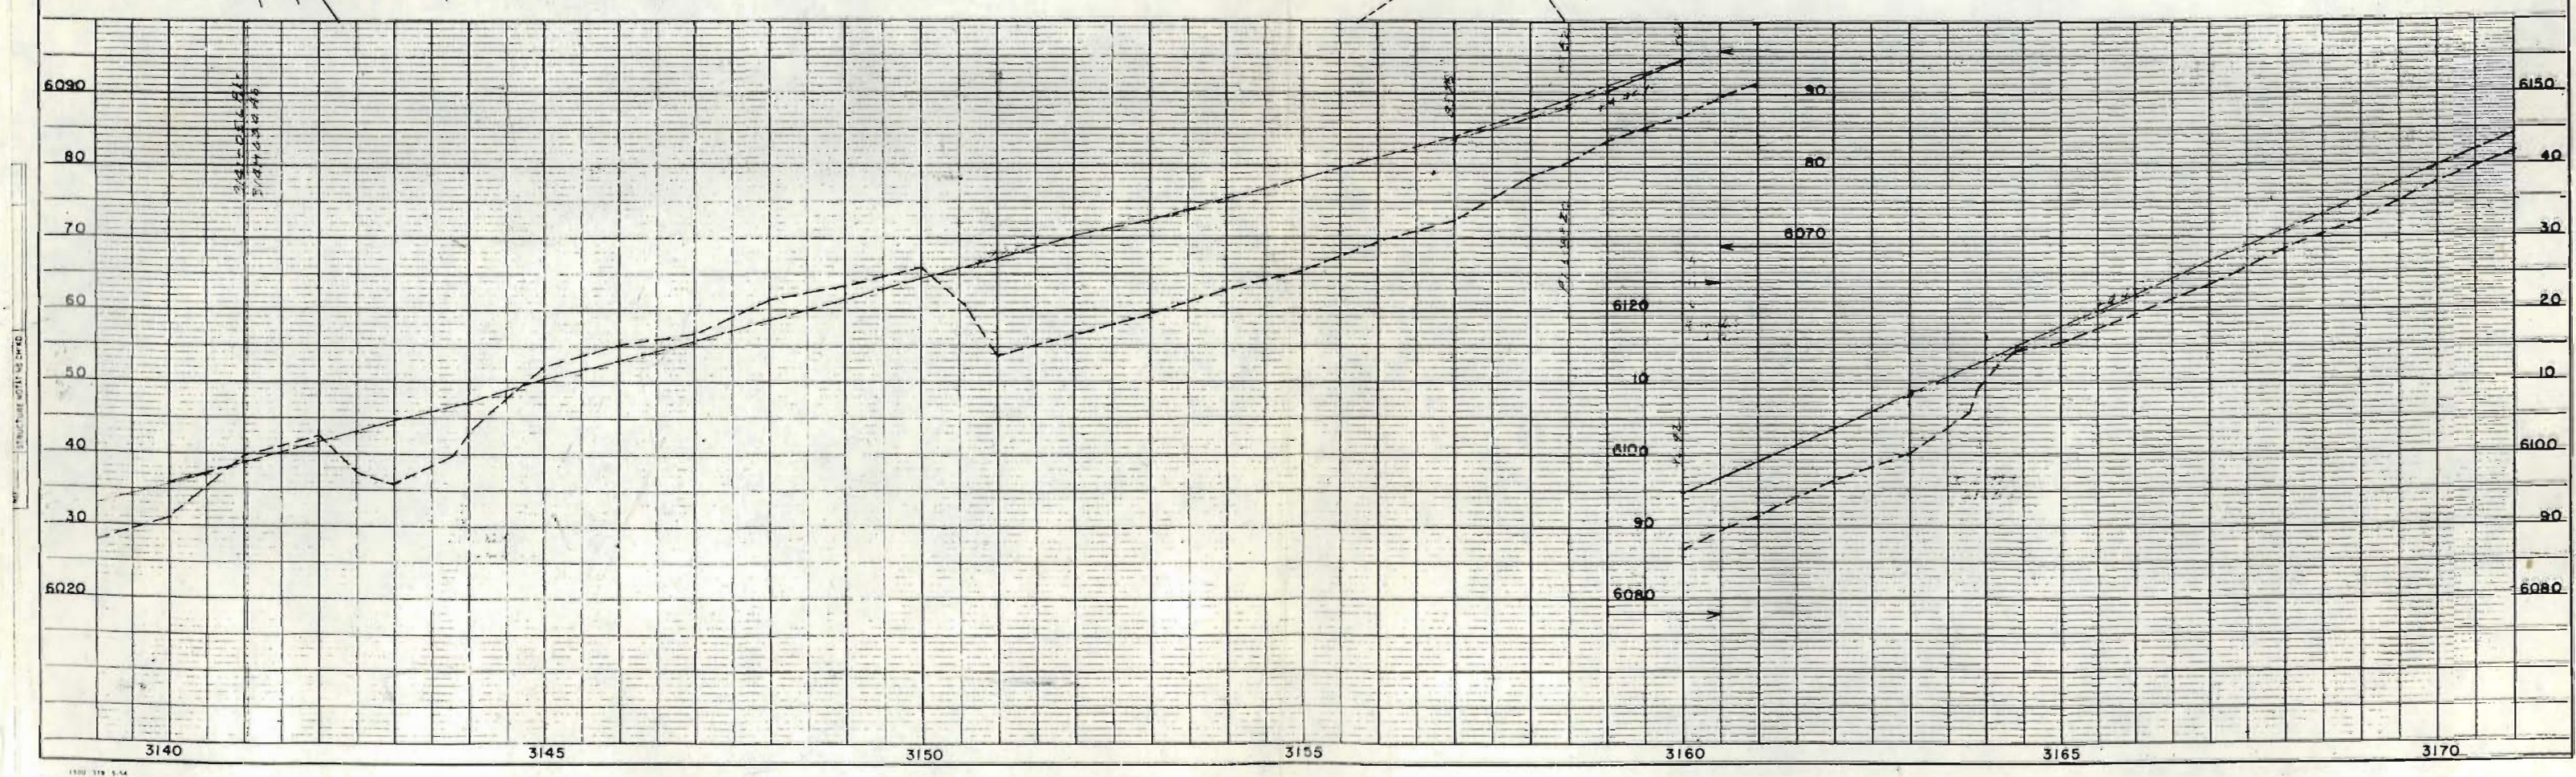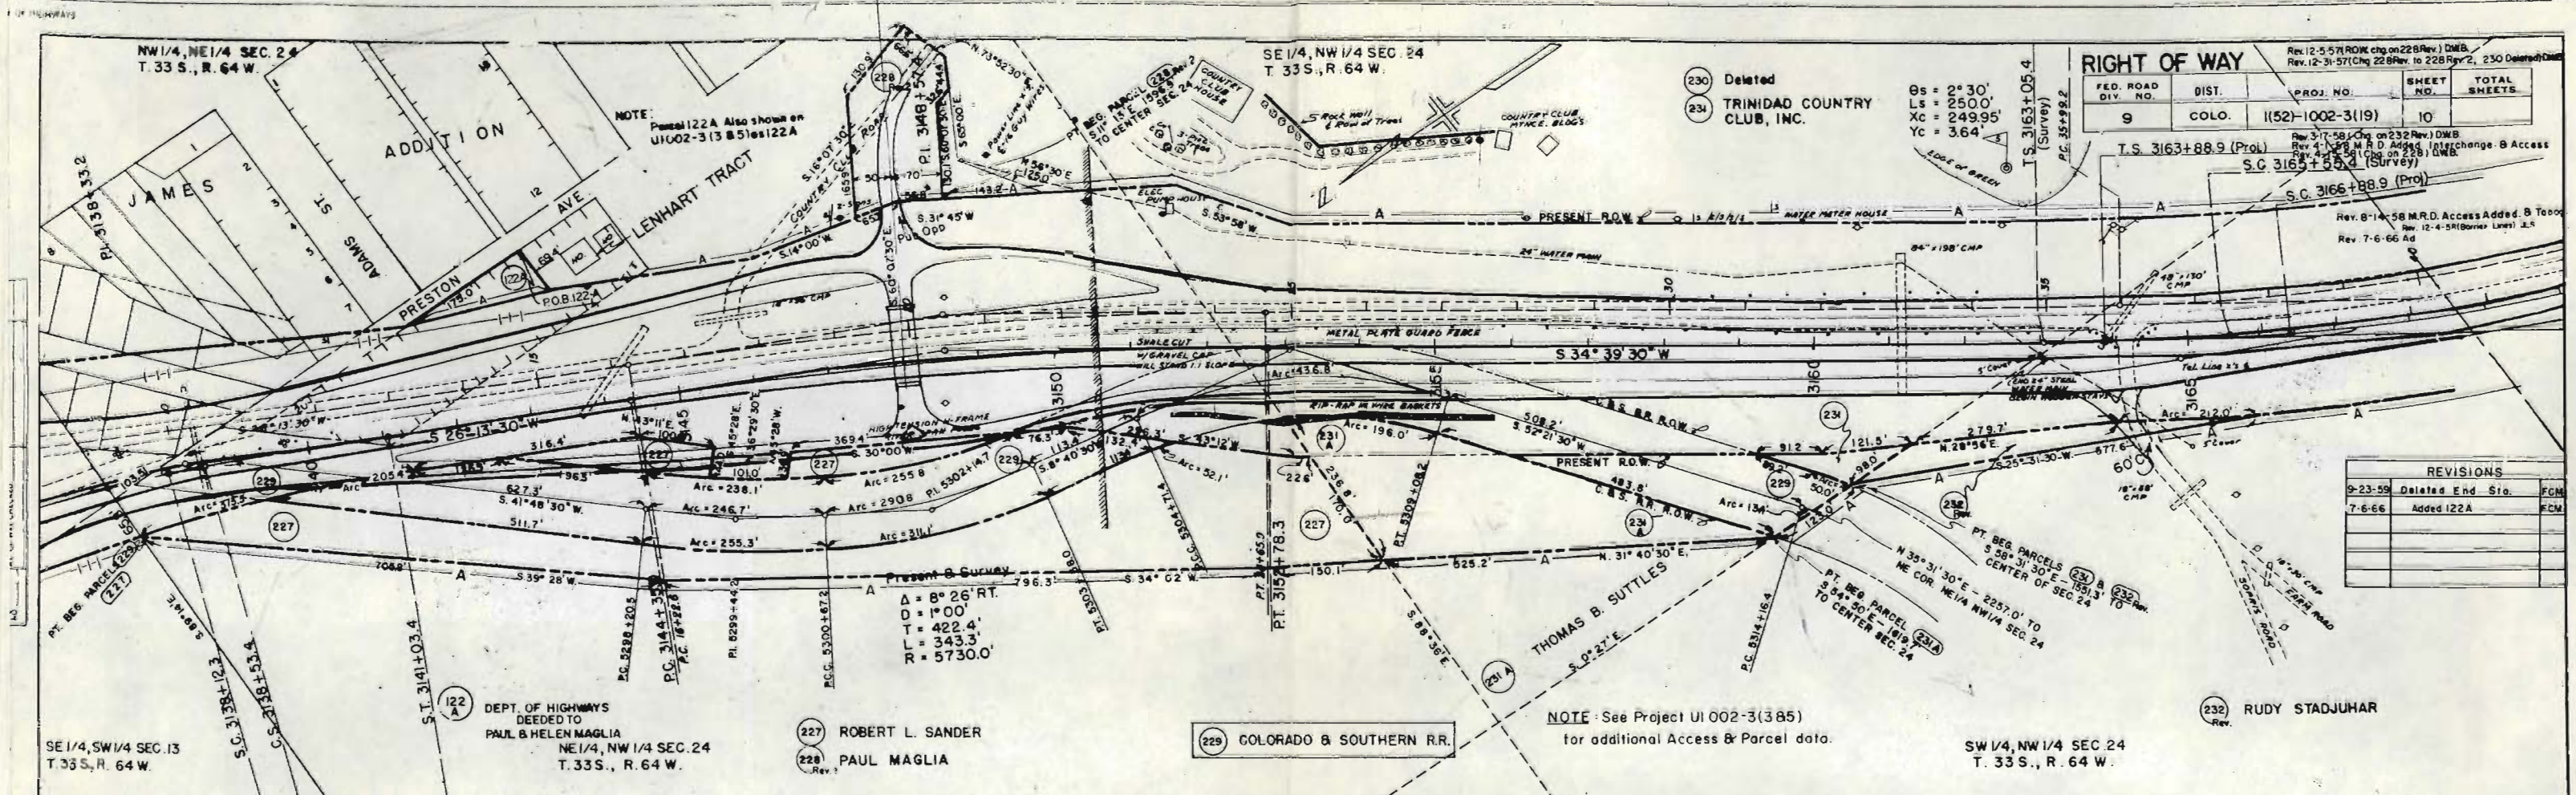

Rev. 8-26-58 M.R.D. Access Added
Rev. 9-23-59 (Added End Station)

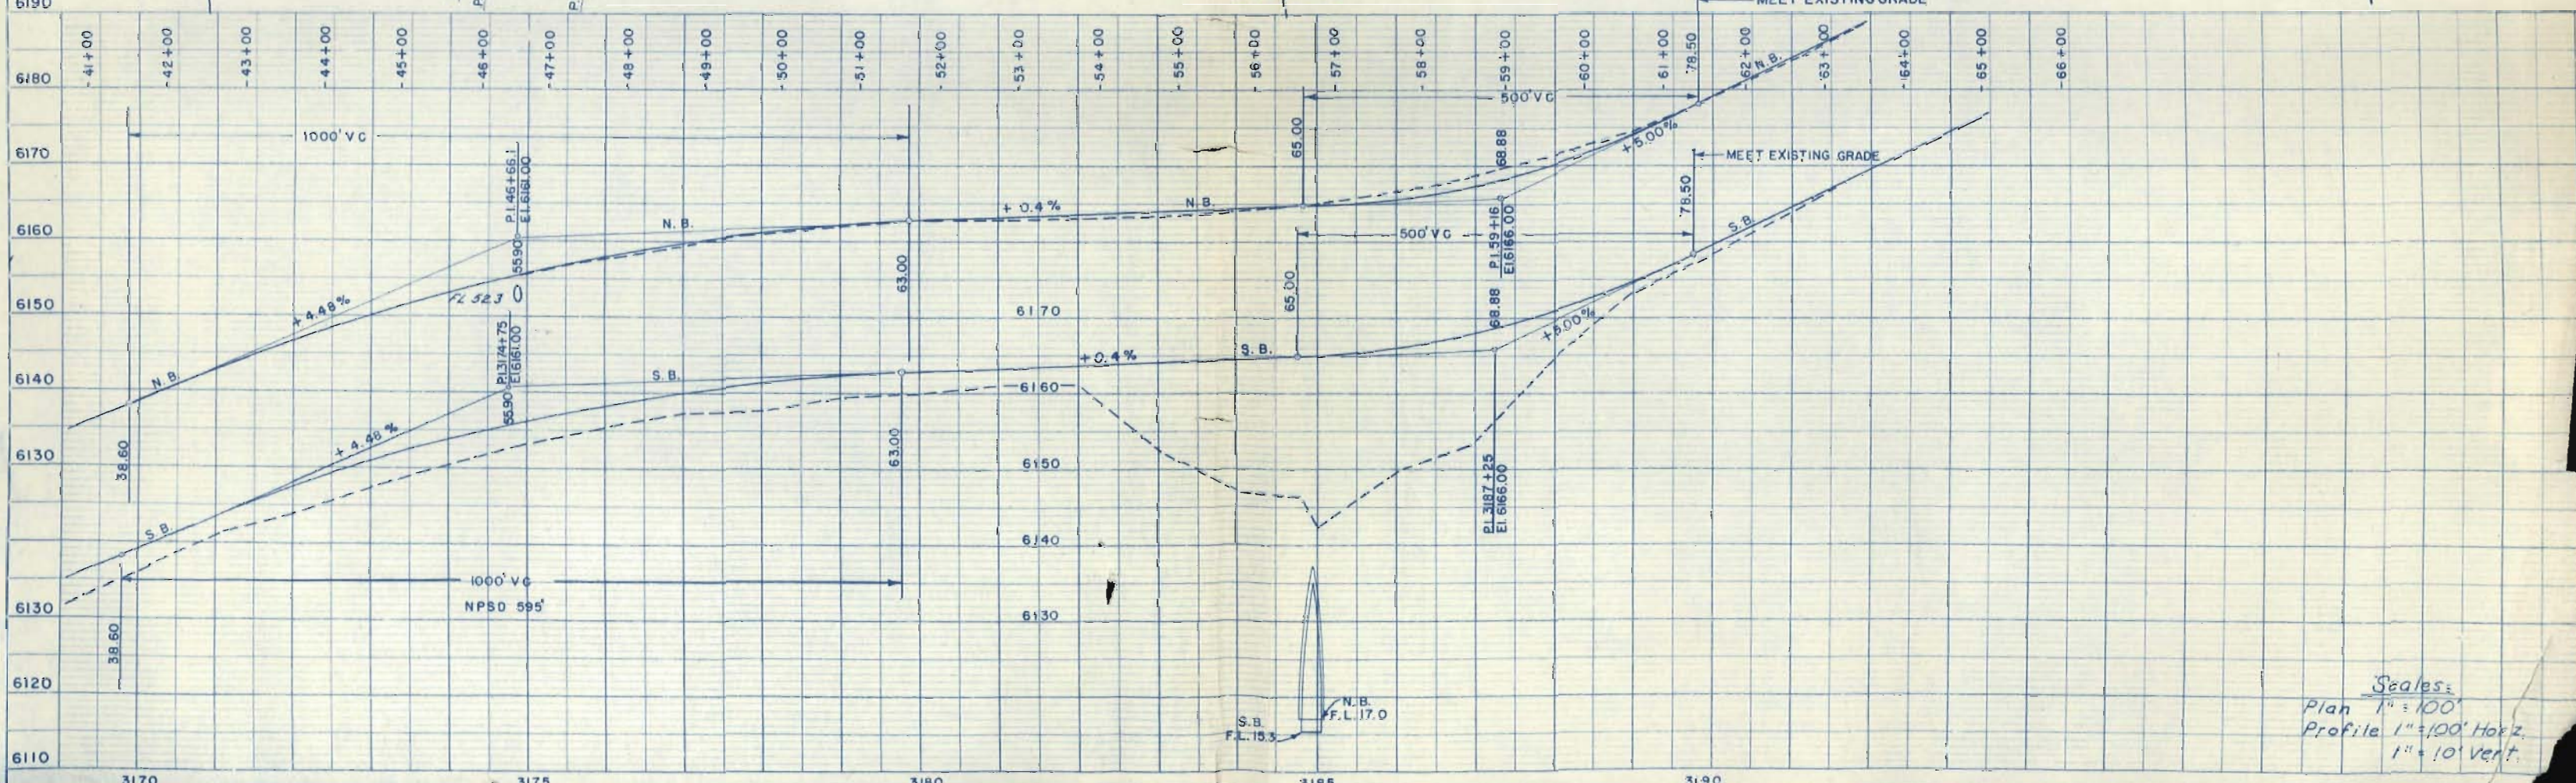

Scales:
Plan 1" = 100'
Profile 1" = 100' Horiz.
1" = 10' Vert.

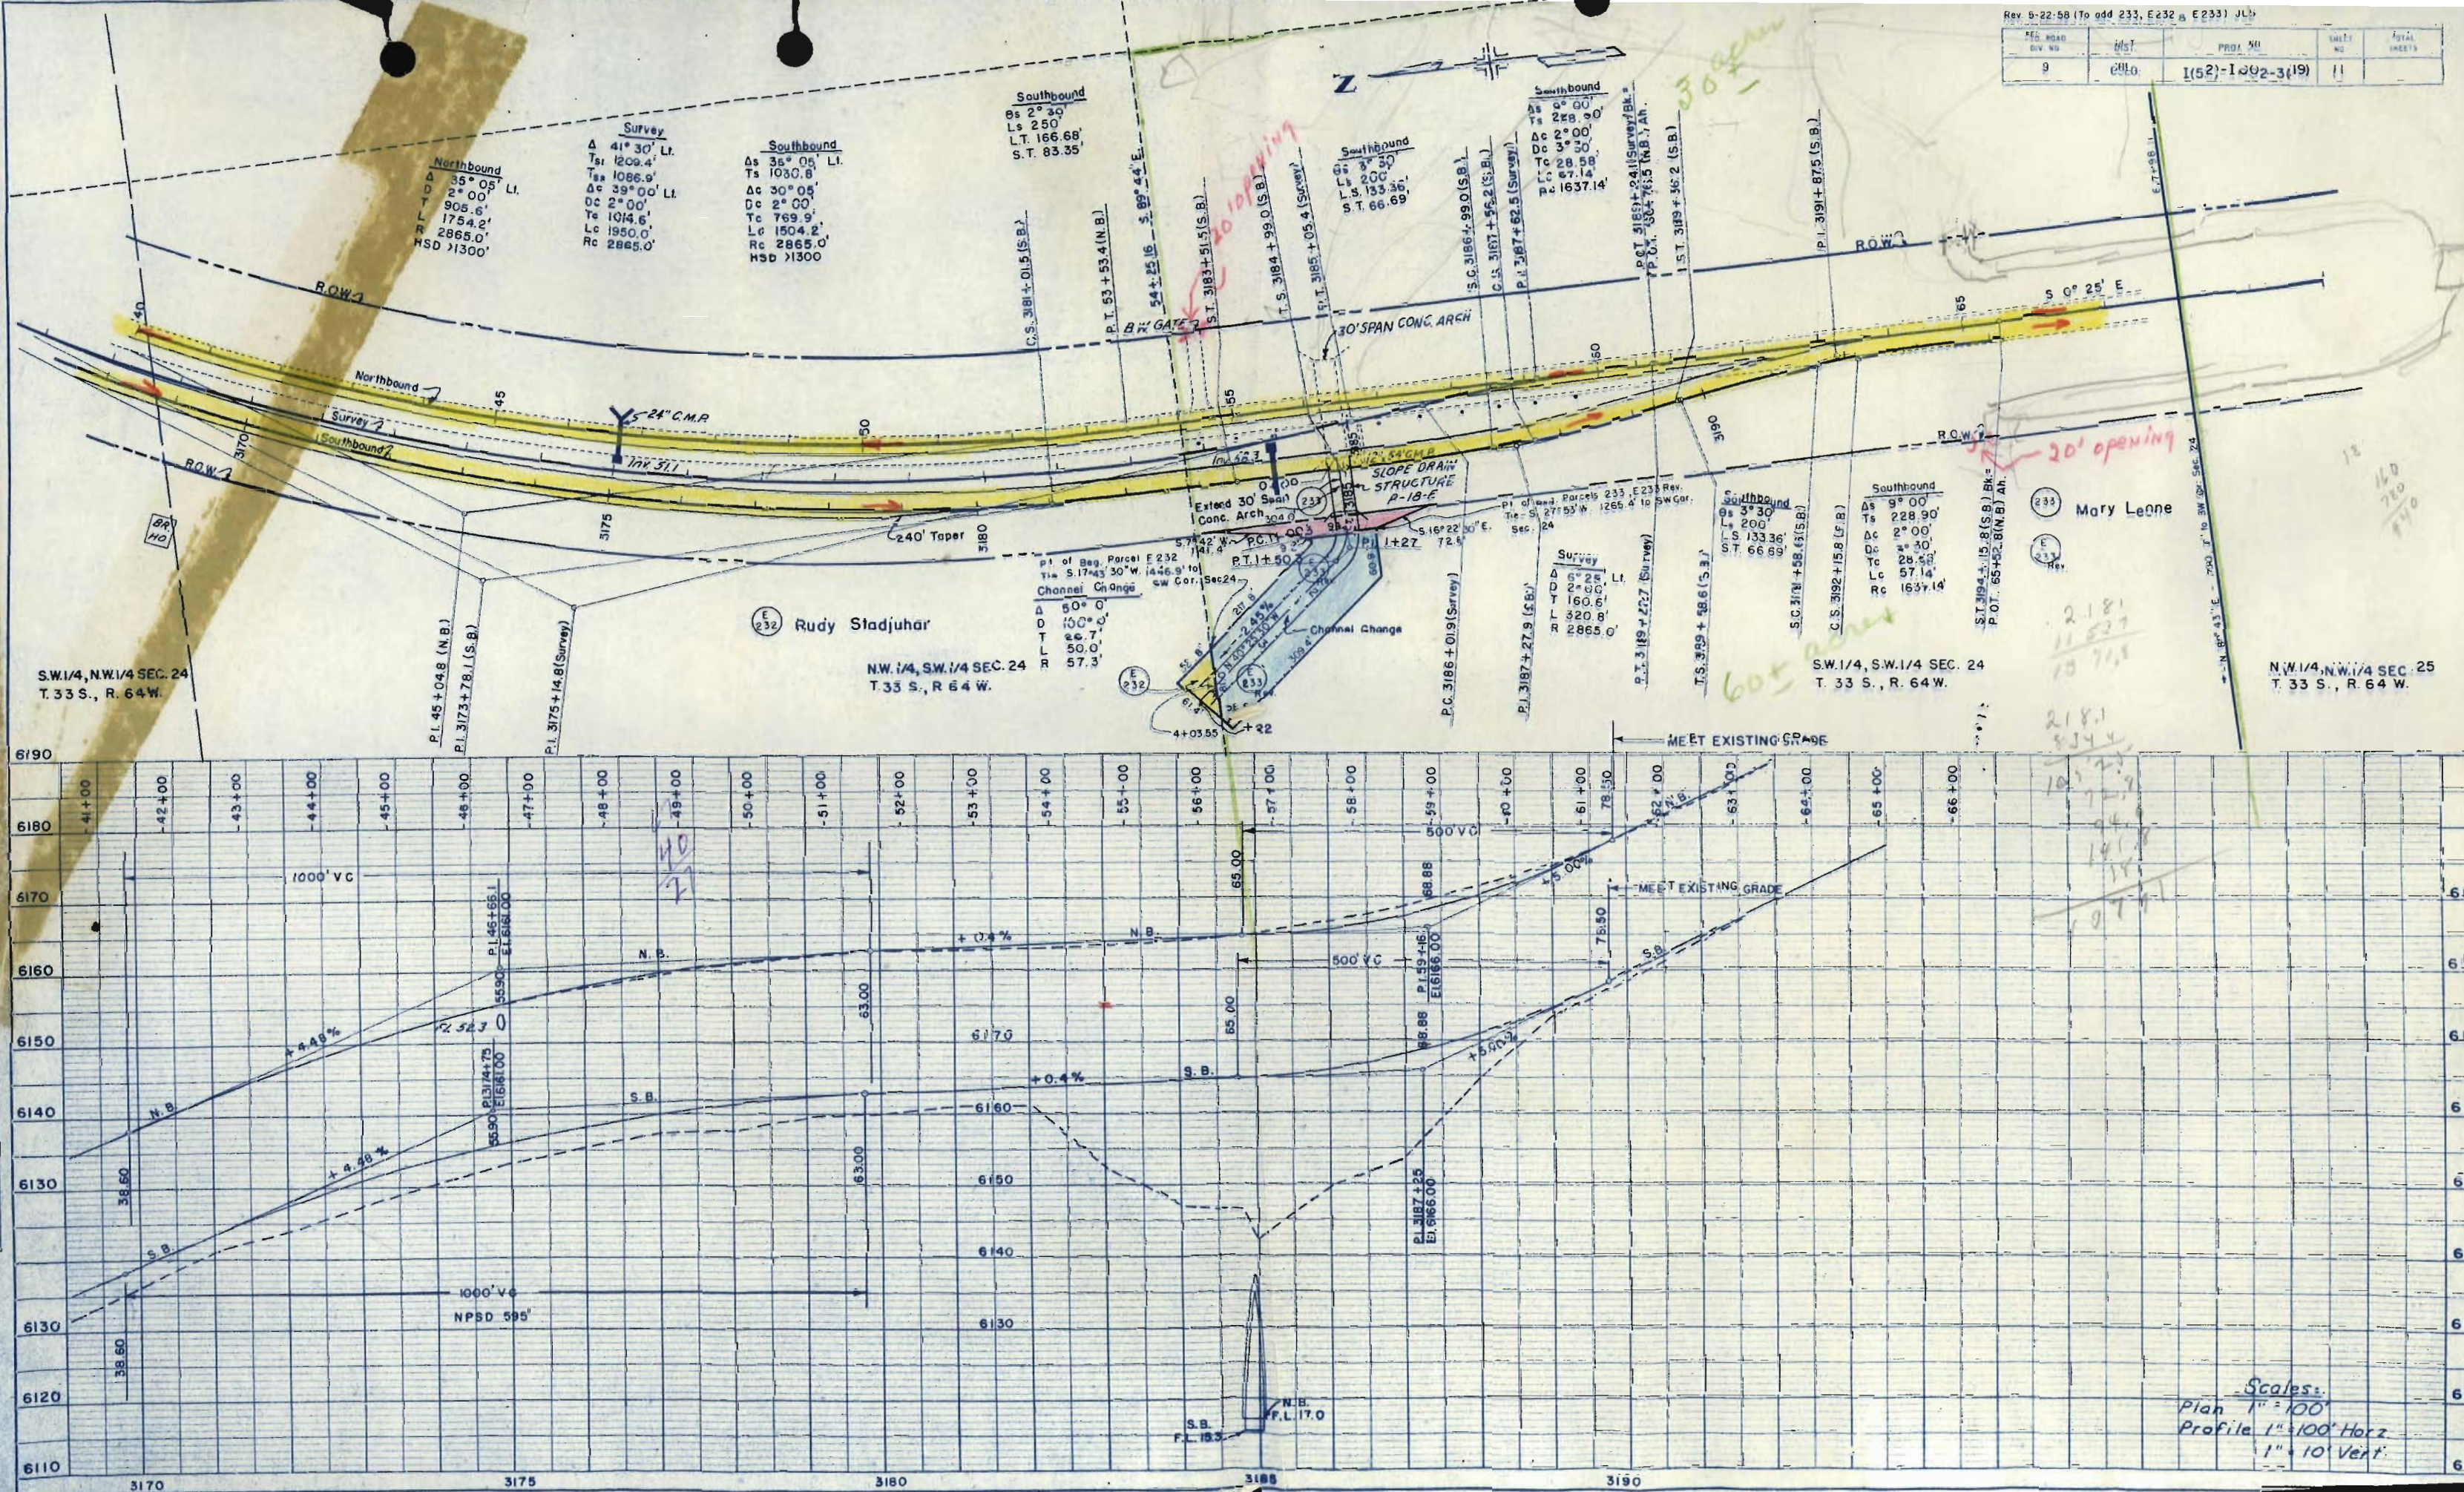

Scales:
Plan 1" = 100'
Profile 1" = 100' Horiz.
1" = 10' Vert.

PROJ. 102-1002-3 (19)

Rev. 12-5-57 (Owner Chg. on 228 Rev.) D.W.B.
Rev. 12-31-57 (Chg. 228 Rev. 12-228 Rev. 2, 230 Del.
Rev. 3-17-58 (Chg. 232 to 232 Rev.) D.W.B.
1002-3 (19)
Rev. 5-21-58 (To add 233, E 232, & E 233)

FEDERAL DIVISION NO.	DISTRICT	PROJ. NO.	SHEET NO.	TOTAL SHEETS
9	COLORADO	(52)-1002-3(19)	3	

B. RIGHT OF WAY

[illegible]

