

Scale in Feet

1 25-1(6) 99
1 002-3 (21)

FEDERAL ROAD DIVISION NO.	DISTRICT	PROJ. NO.	SHEET NO.	TOTAL SHEETS
9	COLORADO	25-1(6)99 002-3(21)	2	

RIGHT OF WAY REV. 5-20-58. J.A.C. NAME 3448345

PARCEL NO.	OWNER	ADDRESS	LOCATION	AREA IN ACRES							REMARKS	REVISIONS	
				TOTAL LAND IN TRACT	PARCEL	TO BE ACQUIRED							
												4-1-59	Proj. NO.

R.O.W. TABULATION OF PROPERTIES IN

PUEBLO

COUNTY S.H.No. 1

PROJ.

125-1(6)99
1002-3(21)

FEDERAL ROAD DIVISION NO.	DISTRICT	PROJ. NO.	SHEET NO.	TOTAL SHEETS
9	COLORADO	125-1(6)99 1002-3(21)	3	3

RIGHT OF WAY

 Rev. 11-4-57 M.R.D.
 Rev. 2-3-58 RDC 380B & E 380B
 Rev. 8-29-58 S.A.C. Name 376

PARCEL NO.	OWNER	ADDRESS	LOCATION	AREA IN ACRES			REMARKS
				TOTAL LAND IN TRACT	PARCEL	TO BE ACQUIRED	
			T.21S., R.64W. NW 1/4 SEC. 6				
			CITY OF PUEBLO, STANTON & SNYDER'S SUBDIVISION.				
364	VINCENT GOMEZ AND ELEANOR E. GOMEZ J.T.	434 S. SANTA FE AVE., PUEBLO, COLO.	S 1/2 LOT 17 & ALL LOT 18 BLK. 2	0.103	0.001	0.001	
365	RAYMOND J. KOGOVSEK AND HELEN D. KOGOVSEK		LOTS 13 THRU 15 BLK. 2	0.207	0.081	0.081	See 365A
366	ORA S. BOOTH AND HOLLIS S. BOOTH	422 S. SANTA FE AVE., PUEBLO, COLO.	LOTS 5 THRU 12 & LOTS 26 THRU 33 BLK. 2	1.102	1.102	1.102	
367	G. A. VALENTINE AND L. J. GOTTFRIED, WR. HOBBS DOING BUSINESS AS THE TAYLOR MERCANTILE CO., OF PUEBLO, COLORADO.	AVONDALE, COLO.	LOTS 21 THRU 23 BLK. 2	0.207	0.016	0.016	
368	A. J. SHARPNAC	210 BROADWAY, PUEBLO, COLO.	LOT 24 BLK. 2	0.069	0.013	0.013	
369	A. J. SHARPNAC	PUEBLO, COLO.	LOT 25 BLK. 2	0.069	0.069	0.069	
370	RUBEN PACHECO		LOTS 34 & 35 BLK. 2	0.138	0.138	0.138	
371	LEE ARGON aka LEE ARAGON	431 MOFFAT AVE., PUEBLO, COLO.	LOT 36 N 1/2 LOT 37 BLK. 2	0.103	0.103	0.103	
372	RAY GRACE HUGHES AND EARL HUGHES	415 COLORADO AVE., PUEBLO, COLO.	W. 80' OF S 1/2 LOT 16 & W. 80' OF LOTS 17 THRU 20 BLK. 3	0.207	0.207	0.207	
373	JESUS J. BACA AND ANDREA BACA	209 JUNIPER ST., PUEBLO, COLO.	E. 40' OF S 1/2 LOT 16 & E. 40' OF LOTS 17 THRU 20 BLK. 3	0.103	0.103	0.103	ACQ'D PROJ. BU 1002-3(16)
374	APOLINARIO MARTINEZ & LILY C. MARTINEZ		S 1/2 LOT 14 ALL LOT 15 & N 1/2 LOT 16 BLK. 3	0.138	0.138	0.138	
375	WILLIAM GREENBERG DAVID SPEKEN & HERMAN SPEKEN	310 S. SANTA FE AVE., PUEBLO, COLO.	LOTS 8 THRU 13, N 1/2 LOT 14, LOTS 34 & 35 BLK. 3	0.585	0.585	0.585	
376	McCOY CO.		LOTS 1 THRU 7 BLK. 3	0.482	0.482	0.482	
377	FRANK GARVAS		S 1/2 LOT 39 ALL LOT 40 BLK. 3	0.103	0.103	0.103	
378	EDWARD J. TRONTEL	312 PALM ST., PUEBLO, COLO.	LOT 38 & N 1/2 LOT 39 BLK. 3	0.103	0.103	0.103	
379	RUDOLPH J. ZUPANCIC & VELDA Z. ZUPANCIC	433 STANTON AVE., PUEBLO, COLO.	LOTS 36 & 37 BLK. 3	0.138	0.138	0.138	ACQ'D PROJ. BU 1002-3(16)
380	DAVE MONTOYA & TINA MONTOYA J.T.	425 STANTON AVE., PUEBLO, COLO.	S 1/2 LOT 31, ALL LOTS 32 & 33 BLK. 3	0.172	0.172	0.172	
380A	C.D.O.H.		NW 1/4 SEC. 6		0.132	0.132	Portion of 380 & 375 sold to McCoy CO.
380B	PUEBLO BASEBALL CLUB, Inc.		NW 1/4 SEC. 6		0.847	0.847	
E380B	PUEBLO BASEBALL CLUB, Inc.		NW 1/4 SEC. 6		0.929	0.929	Temporary Easement
			COUNTY, WILSON'S SUBDIVISION OF THE SW 1/4 SEC. 31 T.20S, R.64W.				
381 Rev.	JAMES E. GLADNEY	401 S. SANTA FE PUEBLO, COLO.	LOTS 28 & 29 BLK. 3	0.138	0.009	0.009	
382 Rev.	ALBERT LEPEK	615 E. ARROYO PUEBLO, COLO.	LOTS 26 & 27 BLK. 3	0.103	0.038	0.038	
383 Rev.	CLIFF BRICE & ILEEN BRICE		BLK. 3	0.223	0.210	0.210	
384	DELETED						
385 Rev.	W.G. BROWN LUMBER & HARDWARE CO. A COLORADO CORPORATION	336 S. SANTA FE PUEBLO, COLO.	BLK. 4	0.575	0.058	0.058	
386	FRNCES STEPAN & MARK J. STEPAN J.T.		LOTS 23 & NWLY 1/2 24 BLK. 4	0.086	0.086	0.086	
387	ANDREW P. MONCHAK & VERA MONCHAK	404 MADISON ST. PUEBLO, COLO.	S 1/2 LOT 24 N 1/2 LOT 25 BLK. 4	0.057	0.057	0.057	
388	JOHN MANIK	408 MADISON ST.	SELY 1/2 LOT 25 NWLY 1/2 LOT 26 BLK. 4	0.057	0.057	0.057	
389	CLIFF BRICE & ILEEN BRICE		BLK. 4		0.226	0.226	
390	AMERICAN STOVES CO.						
E390 Rev. 2	MISSOURI PACIFIC RAILROAD CO.		SW 1/4 SEC. 31		2.625	2.625	
391 Rev.	THE PUEBLO CONSERVANCY DISTRICT	315 E. 5 TH. ST. PUEBLO, COLO.	SW 1/4 SEC. 31		1.127	1.127	
392	ROCK WOOL INSULATION CO. A COLORADO CORPORATION		SW 1/4 SEC. 31		3.014	3.014	
365A	C.D.O.H.		NW 1/4 SEC. 6		0.066	0.066	Portion of 365 Sold to RAYMOND J. KOGOVSEK & HELEN D. KOGOVSEK

REVISIONS	
4-1-56	PROJ. NO.
5-12-59	365A

R.O.W. TABULATION OF PROPERTIES IN

PUEBLO

COUNTY S.H.No. 1

PROJ.

125-1(6)99
1002-3(21)

FEDERAL ROAD DIVISION NO.	DISTRICT	PROJ. NO.	SHEET NO.	TOTAL SHEETS
9	COLORADO	125-1(6)99 1002-3(21)	3	

RIGHT OF WAY
Rev. 11-4-57 M.R.D.
Rev. 2-3-58 RDC 380B & E380B
Rev. 5-20-58 J.A.C. Name 376

PARCEL NO.	OWNER	ADDRESS	LOCATION	AREA IN ACRES							REMARKS
				TOTAL LAND IN TRACT	PARCEL	TO BE ACQUIRED					
			T.21S., R.64 W.								
			NW 1/4 SEC. 6								
			CITY OF PUEBLO, STANTON & SNYDER'S SUBDIVISION.								
364	VINCENT GOMEZ AND ELEANOR E. GOMEZ J.T.	434 S. SANTA FE AVE., PUEBLO, COLO.	S 1/2 LOT 17 & ALL LOT 18 BLK. 2	0.103	0.001	0.001					
365	RAYMOND J. KOGOVSEK AND HELEN D. KOGOVSEK		LOTS 13 THRU 15 BLK. 2	0.207	0.081	0.081					See 365A
366	ORA S. BOOTH AND HOLLIS S. BOOTH	422 S. SANTA FE AVE., PUEBLO, COLO.	LOTS 5 THRU 12 & LOTS 26 THRU 33 BLK. 2	1.102	1.102	1.102					
367	G.A. VALENTINE AND L.J. GOTTFRIED, WR. HOBBS	AVONDALE, COLO.	LOTS 21 THRU 23 BLK. 2	0.207	0.016	0.016					
	DOING BUSINESS AS THE TAYLOR MERCANTILE CO., OF PUEBLO, COLORADO.										
368	A.J. SHARPNAC	210 BROADWAY, PUEBLO, COLO.	LOT 24 BLK. 2	0.069	0.013	0.013					
369	A.J. SHARPNAC	PUEBLO, COLO.	LOT 25 BLK. 2	0.069	0.069	0.069					
370	RUBEN PACHECO		LOTS 34 & 35 BLK. 2	0.138	0.138	0.138					
371	LEE ARGON aka LEE ARAGON	431 MOFFAT AVE., PUEBLO, COLO.	LOT 36 N 1/2 LOT 37 BLK. 2	0.103	0.103	0.103					
372	RAY GRACE HUGHES AND EARL HUGHES	415 COLORADO AVE., PUEBLO, COLO.	W. 80' OF S 1/2 LOT 16 & W. 80' OF LOTS 17 THRU 20 BLK. 3	0.207	0.207	0.207					
373	JESUS J. BACA AND ANDREA BACA	209 JUNIPER ST., PUEBLO, COLO.	E. 40' OF S 1/2 LOT 16 & E. 40' OF LOTS 17 THRU 20 BLK. 3	0.103	0.103	0.103					ACQ'D PROJ. BUI 002-3(16)
374	APOLINARIO MARTINEZ & LILY C. MARTINEZ		S 1/2 LOT 14 ALL LOT 15 & N 1/2 LOT 16 BLK. 3	0.138	0.138	0.138					
375	WILLIAM GREENBERG, DAVID SPEKEN & HERMAN SPEKEN	310 S. SANTA FE AVE., PUEBLO, COLO.	LOTS 8 THRU 13, N 1/2 LOT 14, LOTS 34 & 35 BLK. 3	0.585	0.585	0.585					
376	McCOY CO.		LOTS 1 THRU 7 BLK. 3	0.482	0.482	0.482					
377	FRANK GARVAS		S 1/2 LOT 39 ALL LOT 40 BLK. 3	0.103	0.103	0.103					
378	EDWARD J. TRONTEL	312 PALM ST., PUEBLO, COLO.	LOT 38 & N 1/2 LOT 39 BLK. 3	0.103	0.103	0.103					
379	RUDOLPH J. ZUPANCIC & VELDA Z. ZUPANCIC	433 STANTON AVE., PUEBLO, COLO.	LOTS 36 & 37 BLK. 3	0.138	0.138	0.138					ACQ'D PROJ. BUI 002-3(16)
380	DAVE MONTOYA & TINA MONTOYA J.T.	425 STANTON AVE., PUEBLO, COLO.	S 1/2 LOT 31, ALL LOTS 32 & 33 BLK. 3	0.172	0.172	0.172					
380A	C.D.O.H.		NW 1/4 SEC. 6		0.132	0.132					Portion of 380 & 375 sold to McCOY CO.
380B	PUEBLO BASEBALL CLUB, Inc.		NW 1/4 SEC. 6		0.847	0.847					
E380B	PUEBLO BASEBALL CLUB, Inc.		NW 1/4 SEC. 6		0.929	0.929					Temporary Easement
			COUNTY, WILSON'S SUBDIVISION OF THE SW 1/4 SEC. 31 T20S, R64W.								
381 Rev.	JAMES E. GLADNEY	401 S. SANTA FE PUEBLO, COLO.	LOTS 28 & 29 BLK. 3	0.138	0.009	0.009					
382 Rev.	ALBERT LEPEK	615 E. ARROYO PUEBLO, COLO.	LOTS 26 & 27 BLK. 3	0.103	0.038	0.038					
383 Rev.	CLIFF BRICE & ILEEN BRICE		BLK. 3	0.223	0.210	0.210					
384	DELETED										
385 Rev.	W.G. BROWN LUMBER & HARDWARE CO.	336 S. SANTA FE PUEBLO, COLO.	BLK. 4	0.575	0.058	0.058					
	A COLORADO CORPORATION										
386	FRNCES STEPAN & MARK J. STEPAN J.T.		LOTS 23 & NWLY 1/2 24 BLK. 4	0.086	0.086	0.086					
387	ANDREW P. MONCHAK & VERA MONCHAK	404 MADISON ST. PUEBLO, COLO.	S 1/2 LOT 24 N 1/2 LOT 25 BLK. 4	0.057	0.057	0.057					
388	JOHN MANIK	408 MADISON ST.	SELY 1/2 LOT 25 NWLY 1/2 LOT 26 BLK. 4	0.057	0.057	0.057					
389	CLIFF BRICE & ILEEN BRICE		BLK. 4		0.226	0.226					
390	AMERICAN STOVES CO.										
E390 Rev. 2	MISSOURI PACIFIC RAILROAD CO.		SW 1/4 SEC. 31		2.625	2.625					
391 Rev.	THE PUEBLO CONSERVANCY DISTRICT	315 E. 5TH ST. PUEBLO, COLO.	SW 1/4 SEC. 31		1.127	1.127					
392	ROCK WOOL INSULATION CO.		SW 1/4 SEC. 31		3.014	3.014					
	A COLORADO CORPORATION										
365A	C.D.O.H.		NW 1/4 SEC. 6		0.066	0.066					Portion of 365 Sold to RAYMOND J. KOGOVSEK & HELEN D. KOGOVSEK

FED ROAD DIV NO.	STATE	PROJ. NO.	SHEET NO	TOTAL SHEET
9	COLO.	125-1(6)99 1002-3(2)	4	

DESIGN	MADE BY
	CHECKED BY
	MADE BY
DETAILS	CHECKED BY
	MADE BY
TRACING	CHECKED BY

DATE	SHEET 2 OF	DWG. NO.
------	------------	----------

R. O. W. TABULATION OF PROPERTIES IN PUEBLO COUNTY S. H. NO. 1 PROJECT I 002-3(2), I 25-1(6)99

FED. ROAD DIV. NO.	STATE	PROJ. NO.	SHEET NO.	TOTAL SHEETS
9	COLO.	125-1(6)99 002-3(2)	5	

PARCEL NO.	OWNER	ADDRESS	LOCATION	AREA IN ACRES			REMARKS	NO.
				TOT. LND. IN TRACT	PARCEL	TO BE ACQUIRED		
		CITY OF PUEBLO						
408	Jose E. Padilla	226 E. 1 st , Pueblo, Colorado	Lots 1 & 2 - Block 15		0.243	0.243		
409	John B. Carrillo	220 E. 1 st , Pueblo, Colorado	Lots 3 & 4 - Block 15		0.243	0.243		
410	Nazario Gallegas & Valera Gallegas	206 E. 1 st , Pueblo, Colorado	Lots 5, 6 & 7 - Block 15		0.365	0.365		
411	Ferdinand Klein	611 W. 18 th , Pueblo, Colorado	Lot 8 - Block 15		0.122	0.122		
412X	Loyal Order of Moose Lodge 19						ACCESS ONLY	
412	Ferd Klein		Lot 1 - Block 18		0.060	0.060		
412A	Inocencio Sisnero							
413	Joseph C. Willging - Bishop of Pueblo	325 W. 15 th , Pueblo, Colorado	Lots 5 thru 12 - Block 14		0.971	0.971		
414	Not to be used							
414X	Herman Deikman						ACCESS ONLY	
415	Not to be used							
415X	Joseph R. Simmons & Elaine E. Simmons						ACCESS ONLY	
416	Not to be used							
416X	Isadore Rosenblatt						ACCESS ONLY	
417	Not to be used							
418	Lennie Furgeson		Lot 11 - Block 20		0.006	0.006		
419A	Dr. Lee W. Curtis		Lot 8 & 9, Block 20				Lots apparently were not purchased. See McFall letter of 2/12/58.	
419	Silvia L. Weber & Edman M. Teeter		Lot 11 - Block 20		0.006	0.006		
419B	Pueblo County		S. 25' of 3rd St					
420	Isadore Rosenblatt	817 N. Norwood Ave., Pueblo, Colorado	Lots 9 & 10 - Block 13		0.162	0.162		
421	Not to be used							
422	James F. McDowell & Florence M. McDowell		Lots 9 & 10 - Block 13		0.081	0.081		
423	Louie Mitchell		Lot 11 - Block 13		0.132	0.132		
423A								
424	Alvah Lloyd Kindred & Sylvia L. Kindred		Lot 6 - Block 13		0.105	0.105		
425	Isaac C. Bridgewater & Alpha M. Bridgewater		Block 13		0.073	0.073		
426	Laura Etta Crosley	202 E. 3rd., Pueblo, Colorado	Block 13		0.185	0.185		
427	James Sasso	302 N. Albany Ave., Pueblo, Colorado	Lots 9 & 10 - Block 12		0.091	0.091		
428	Pete Buchi	304 N. Albany Ave., Pueblo, Colorado	Lots 9 & 10 - Block 12		0.095	0.095		

COLORADO DEPARTMENT OF HIGHWAYS
PUEBLO FREEWAY PUEBLO, COLO.

RIGHT OF WAY TABULATION

ALFRED J. RYAN
CONSULTING ENGINEER
DENVER, COLORADO

DATE SHEET 3 OF DWG. NO.

R.O.W. TABULATION OF PROPERTIES IN PUEBLO COUNTY S.H. NO.1 PROJECT I 002-3 (21), I25-1(6)99

FED. ROAD DIV. NO.	STATE	PROJ. NO.	SHEET NO.	TOTAL SHEETS
9	COLO.	I 25-1(6)99 I 002-3(21)	6	

PARCEL NO.	OWNER	ADDRESS	LOCATION	AREA IN ACRES			REMARKS
				TOT. LND. IN TRACT	PARCEL	TO BE ACQUIRED	
			CITY OF PUEBLO				
429	Anna Albo	900 Elm, Pueblo, Colorado	Lots 9 & 10 - Block 12		0.057	0.057	
430	Tom Y. Lucero	211 E. 3 rd , Pueblo, Colorado	Lot 11 - Block 12		0.121	0.121	
431	Garnett G. Nichols & Minnie Marie Nichols	1825 West, Pueblo, Colorado	Lot 12 - Block 12		0.121	0.121	
432	Lyman Sexton	321 N. Bradford Ave., Pueblo, Colorado	Lot 5 - Block 12		0.121	0.121	
433	Charlotte A. Finder & Annie F. Walker	127 E. 5 th , Pueblo, Colorado	Lot 6 - Block 12		0.110	0.110	
435x	Fourth & Main Co.						
434	Julius E. Falch & Mary D. Falch		Lots 6, 7 & 8 - Block 12		0.254	0.254	Access Only
435R	Cecil F. Parsons	311 N. Albany Ave., Pueblo, Colorado	Lot 12 Block 21		0.044	0.044	
435n	Lorenzo Gonzalez & Julian M. Gonzalez		Lot 12 Block 21		0.075	0.075	
436	Joe Comi		Lot 9 - Block 11		0.092	0.092	
436A	Joseph Comi	201 E. 4 th , Pueblo, Colorado	Lot 9 - Block 11		0.029	0.029	
437	Vaughn H. Roley, Linn D. Roley, Idell Storz & Pearl L. Corner		Lots 5, 6, 7, 10, 11 & 12 - Block 11		0.721	0.721	
438	Robert O. Tucker & Celia V. Tucker	217 E. 4 th , Pueblo, Colorado	Lots 12 & 13 - Block 11		0.121	0.121	
439							
440	O.E. McGuire, Olga Ladd & M.A. Ladd		Lot 1 - Block 11		0.121	0.121	
441	Dave Pitman	510 Van Buren Ave., Pueblo, Colorado	Lots 2, 3 & 4 - Block 11		0.362	0.362	
441A			So 20' of 20' x 12' 3" Block 11		0.091		Excess R.O.W. sold to:
442	Dave Pitman & Sons, Inc.		Lot 8 - Block 11		0.121	0.121	

COLORADO DEPARTMENT OF HIGHWAYS
PUEBLO FREEWAY PUEBLO, COLO.

RIGHT OF WAY TABULATION


ALFRED J. RYAN
CONSULTING ENGINEER
DENVER, COLORADO

MADE BY	CHK'D BY	DATE
REVISIONS		

DESIGN	CHECKED BY
DETAILS	MADE BY
TRACING	CHECKED BY

PROJ. I 25-1(6)99
I 002-3(21)

RIGHT OF WAY[illegible]

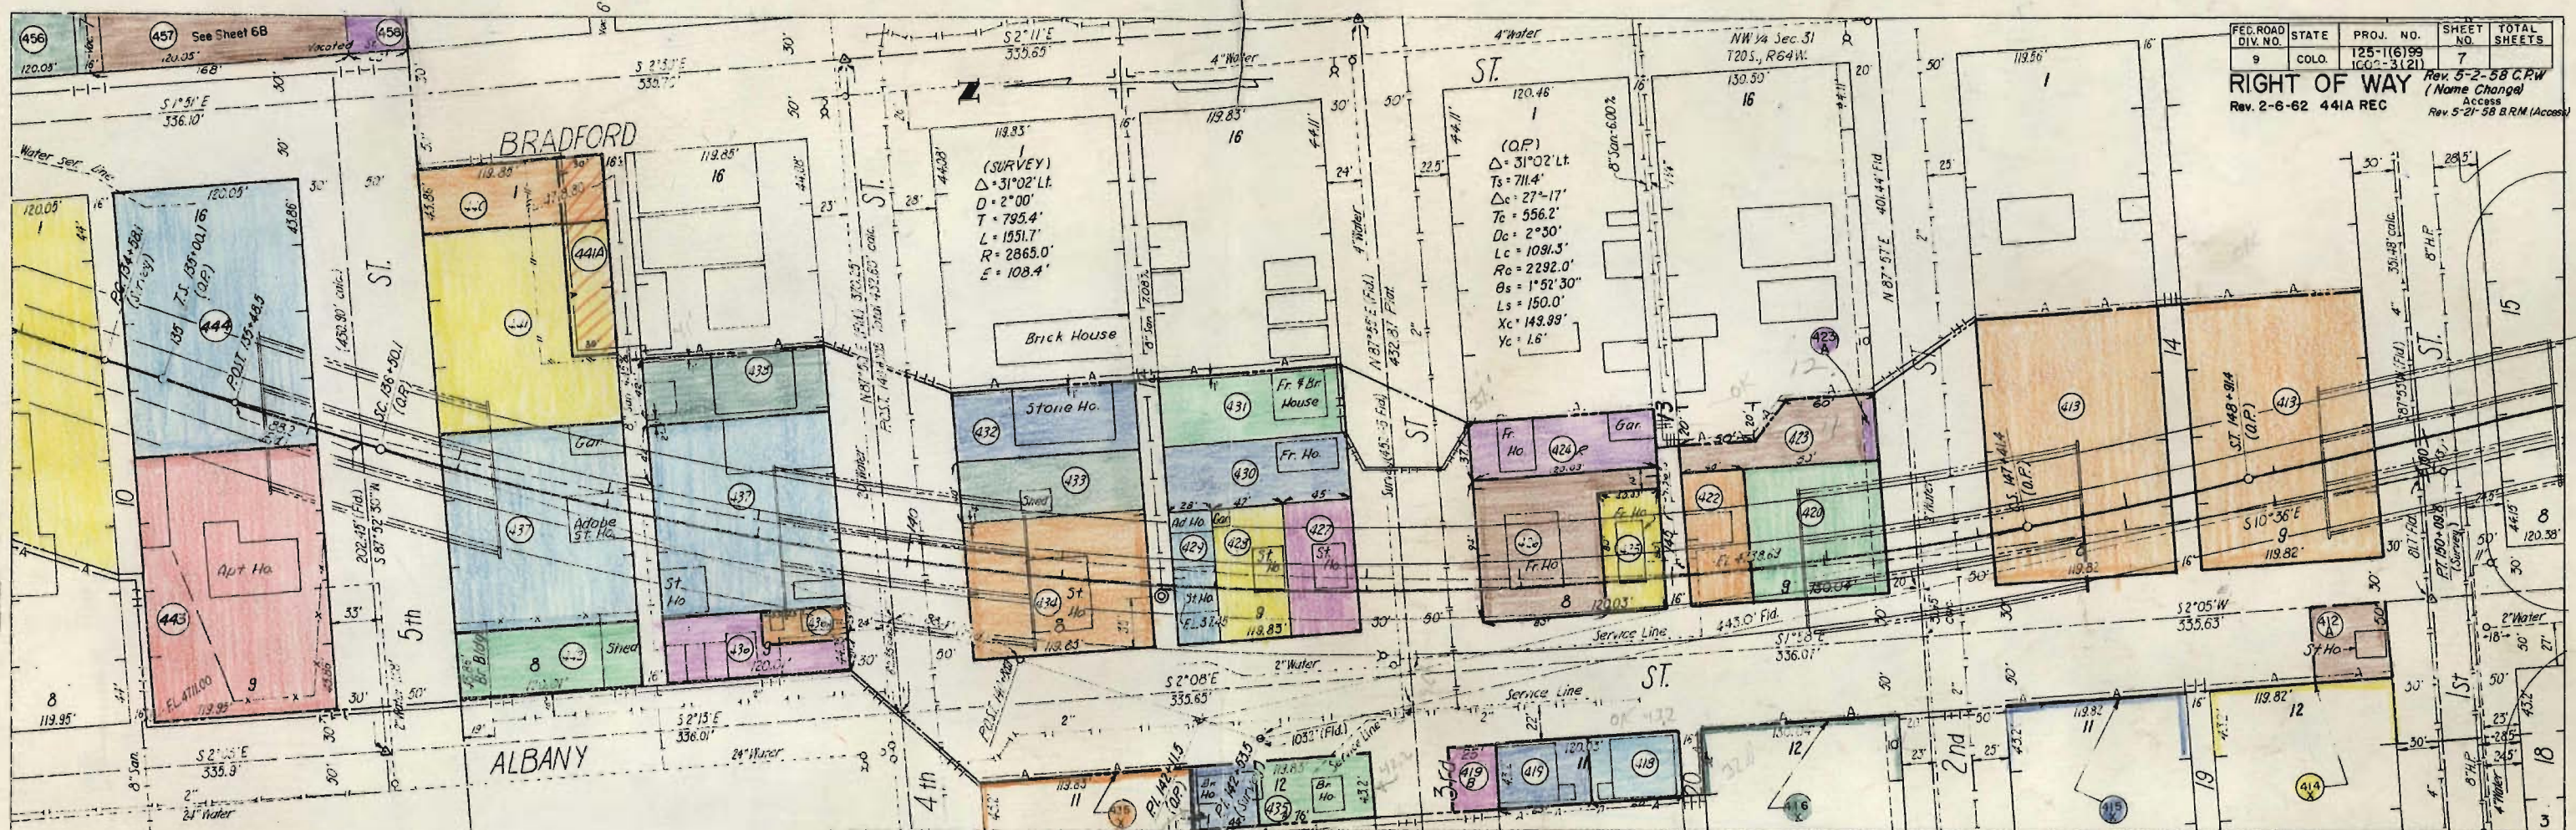


- | | |
|---|--|
| 412 PUEBLO COUNTY | 441A COLO. DEPT. OF HIGHWAYS
(To be sold) |
| 413 INOCENCIO SISNEROS | 431 GARNETT G. NICHOLS & MINNIE M. NICHOLS |
| 414 JOSEPH C. WILLING - BISHOP OF PUEBLO | 432 LYMAN SEXTON |
| 415 NOT USED | 433 CHARLOTTE A. FENDER & ANNIE F. WALKER |
| 416 HERMAN DEIKMAN | 434 JULIUS E. FALCH & MARY D. FALCH |
| 417 NOT USED | 435 CECIL F. PARSONS |
| 418 JOSEPH R. SIMMONS & ELAINE E. SIMMONS | 436 LORENZO GONZALEZ & JULIAN M. GONZALEZ |
| 419 ISADORE ROSENBLADT | 437 FOURTH & MAIN CO. |
| 420 NOT USED | 438 JOE COMI |
| 421 LENNIE FURGESON | 439 V. UGHY, H. ROLEY, LINN D. ROLEY, IDELL STORZ
& PEARL L. CONNOR |
| 422 SYLVIA L. NEGER & EDMAN M. TEETER | 440 ROBERT O. TUCKER & CELIA V. TUCKER |
| 423 ISADORE ROSENBLADT | 441 O.E. MCGUIRE |
| 424 LOUIE MITCHELL | 442 DAVE PITMAN |
| 425 ALVAH LLOYD KINNEY & SYLVIA L. KINNEY | 443 DAVE PITMAN & SONS INC. |
| 426 ISAAC C. BRIDGEWATER & ALPHA M. BRIDGEWATER | 444 ROY W. HARMON & RUTH HARMON |
| 427 LAURA ETTA CROSLY | 445 ANNIE F. WALKER |
| 428 JAMES SASSO | |
| 429 PETE BUCHI | |
| 430 ANNA ALBO | |
| 431 TOM Y. LUCERO | |

REVISIONS		
4-1-59	Proj NO	BRM
9-14-59	Access	C.W.
12-2-59	Access	C.W.
5-17-60	Access	C.P.W.
8-19-63	added 419B	REC

PLAN	DATE
REVISIONS	
NOTE: REVISIONS CHECKED BY	
NO.	


PROFILE	DATE
REVISIONS	
NOTE: REVISIONS CHECKED BY	
NO.	

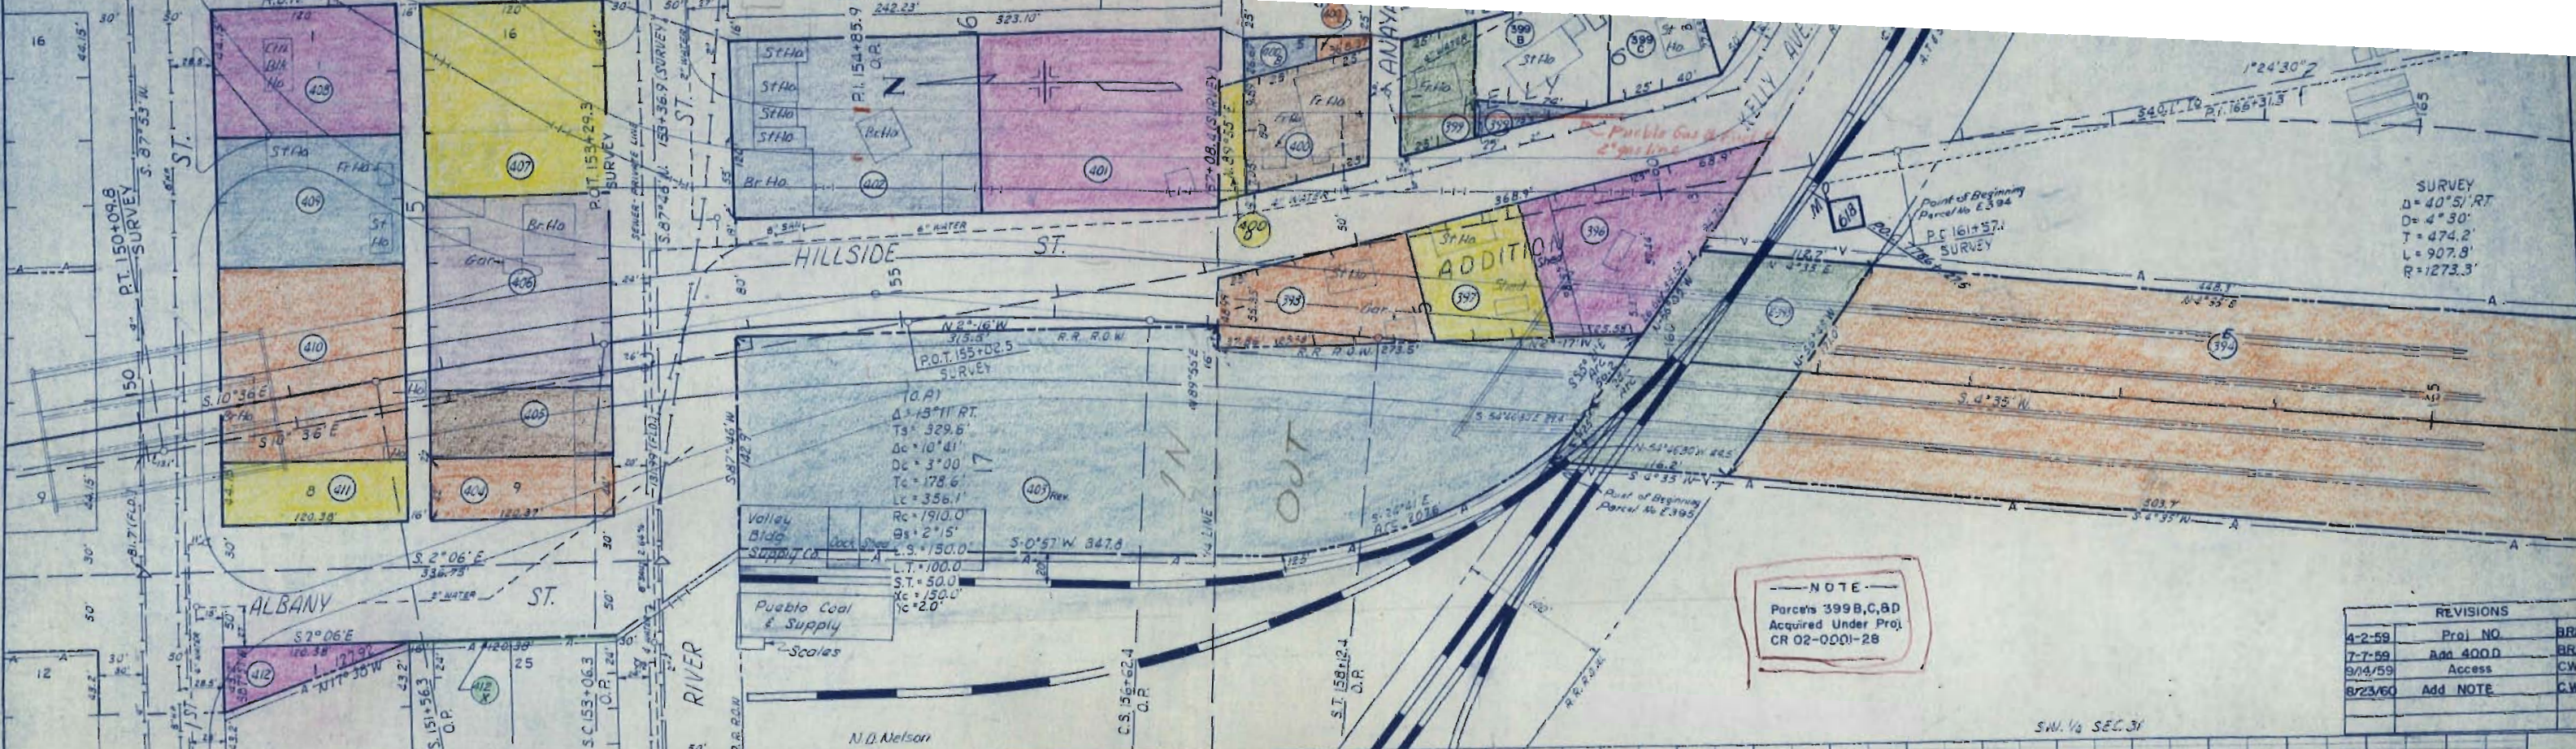

REVISIONS		
4-2-59	Proj NO.	BR
7-7-59	Add 400D	BR
9/4/59	Access	CW
8/23/60	Add NOTE	CW


- 408 ESSIE FRONEY
- 407 JOSEPH R. SIMMONS & ELAINE E. SIMMONS
- 406 JOSE E. PADILLA
- 405 JOHN B. CARRILLO
- 404 NAZARIO GALLEGOS & VOLENA GALLEGOS
- 403 FERDINAND KLEIN
- 402 FERD KLEIN
- 401 RUBEN ALVARADO & ANGELINA ALVARADO
- 400 FABIAN M GUERRERO & CHARLOTTE N. GUERRERO
- 399 LOYAL ORDER OF MOOSE LODGE 19.
- 398 SPECKEN WRECKING CO.
- 397 A.T. & S.F. RY. CO.
- 396 JOHN M. MCG. INDOE
- 395 FELECITAS VELASQUEZ & GABRIEL VELASQUEZ
- 394 PABLO GARCIA
- 393 MARY NAVA
- 392 WILLIAM S. JACKSON, EDWARD MCCABE, GARDNER JACKSON
- 391 GREGORIO MARTINEZ & FRANCIS MARTINEZ
- 390 ELIZABETH BACINO
- 389 ESSIE FRONEY
- 388 COLORADO & SOUTHERN RY.
- 387 JOSEPHINE PERRICONE
- 386 AURELIO BACHICHA & FEDELINA BACHICHA

STORAGE TANKS
PRICE!

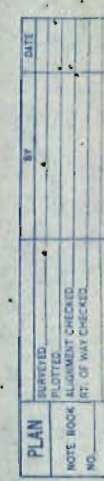

- | PROFILE | SURVEYED
PLOTTER | BY | DATE |
|-----------|----------------------------|----|------|
| NOTE BOOK | GRADES CHECKED | | |
| NO. | B. M'S NOTED | | |
| | STRUCTURE NOTATIONS CH NO. | | |

[illegible]

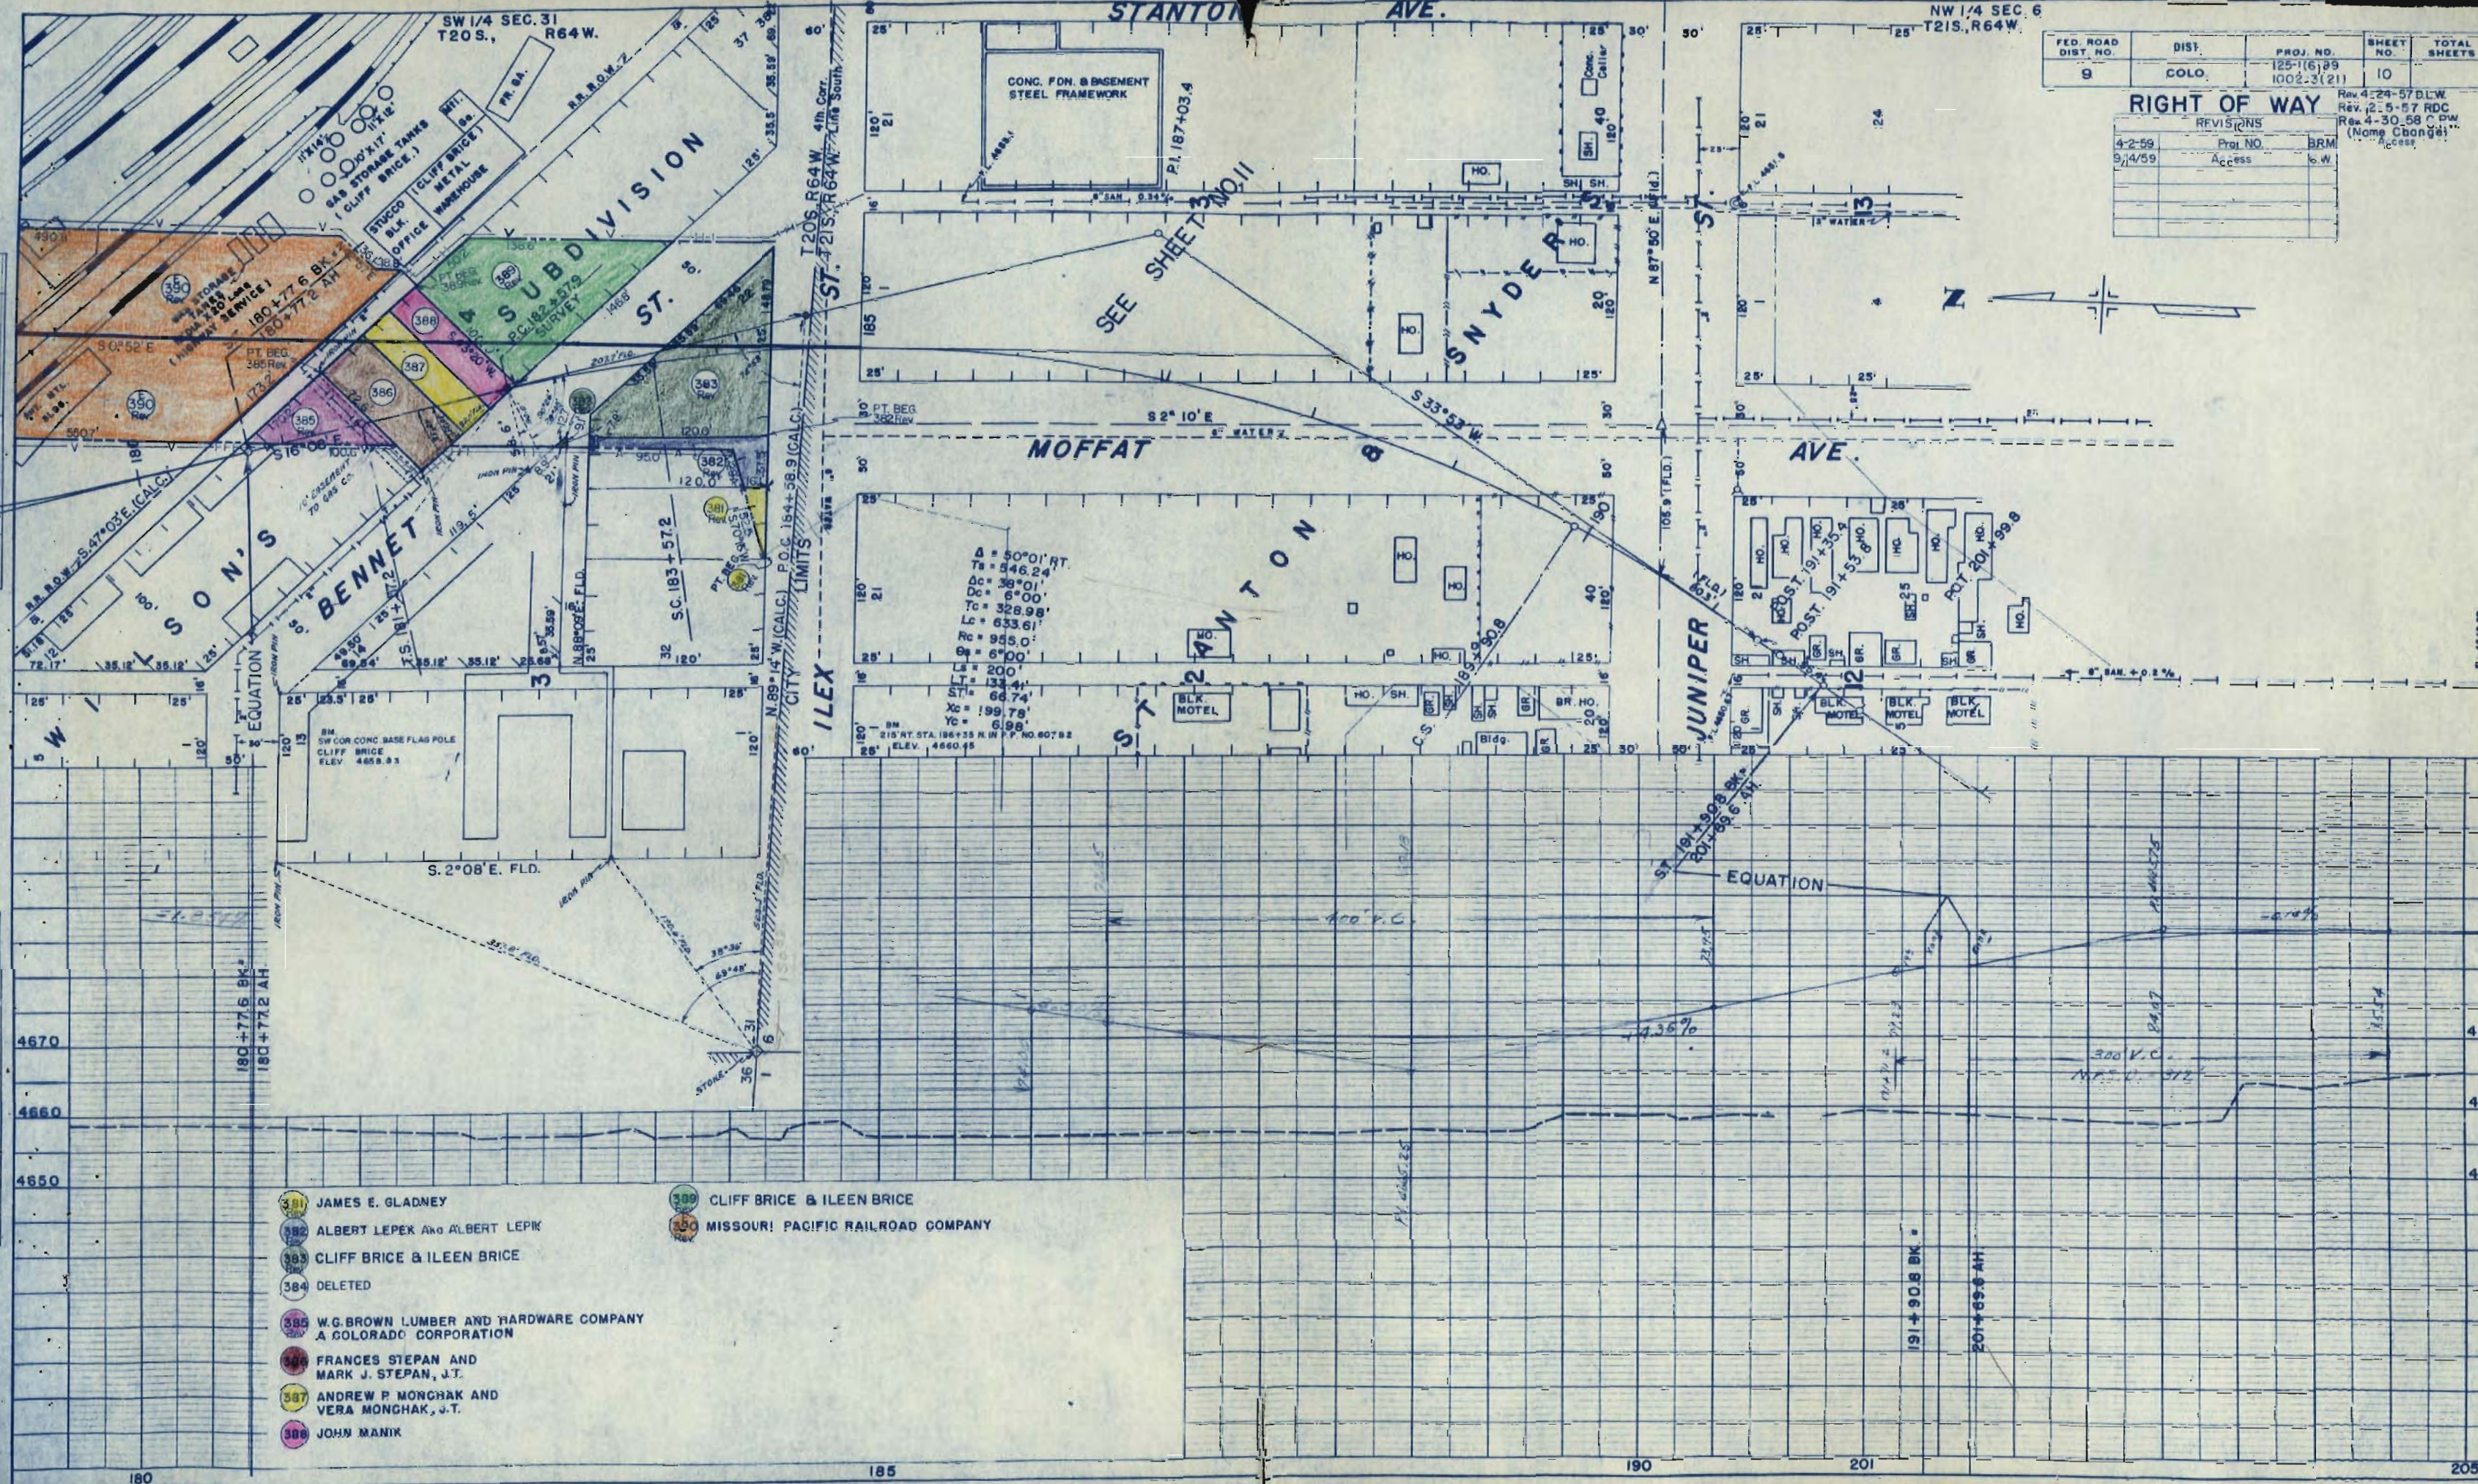

FED. ROAD DIST. NO.	DIST.	PROJ. NO.	SHEET NO.	TOTAL SHEETS
9	COLO.	125-1(6)89 1002-3(21)	10	

RIGHT OF WAY

REVISIONS

4-2-59	Proj. NO.	BRM
9/4/59	Access	to W

Rev. 4-24-57 DLW.
Rev. 2-5-57 RDC
Rev. 4-30-58 C.D.W.
(Name Change)
Access

- 381

JAMES E. GLADNEY
- 382

ALBERT LEPEK AND ALBERT LEPIK
- 383

CLIFF BRICE & ILEEN BRICE
- 384

DELETED
- 385

W.G. BROWN LUMBER AND HARDWARE COMPANY
A COLORADO CORPORATION
- 386

FRANCES STEPAN AND
MARK J. STEPAN, J.T.
- 387

ANDREW P. MONCHAK AND
VERA MONCHAK, J.T.
- 388

JOHN MANIK
- 389

CLIFF BRICE & ILEEN BRICE
- 390

MISSOURI PACIFIC RAILROAD COMPANY

- ACQ'D. BUI 002-3(16) SW 1/4 SEC. 31 T.20S. R.64W
- 348 STEVE J. SEPESI AND ANGIE C. SEPESI, J.T. ACQ'D. BUI 002-3(16)
- 349 D.D. COURTNEY
- 350 ROBERT L. AND HELEN H. BIRD
- 351 J.W. SUDDUTH AND MARIE C. SUDDUTH ACQ'D. BUI 002-3(16)
- 352 FRANK BOULSE EST. II II
- 353 MARY Z. AHLIN AKA MARY S. AHLIN II II
- 354 BERNARDO QUINTANA AND DOROTHY QUINTANA, J.T. II II
- 355 MIKE J. PAPISH II II
- 356 MARY SLAK II II
- 357 AGNES ZUPANCIC II II
- 358 ANTHONY ZUPANCIC II II
- 359 JIM J. STUPNIK II II
- 360 FRANCES SNIDER AND JOSEPH SNIDER II II
- 361 FRANK J. KOCHVAR II II
- 362 PETER S. KOTLAR AND ANNA C. KOTLAR J.T. II II
- 363 ANTONE EGAN A/K/A ANTONE J. EGAN
- 364 VINCENT GOMEZ AND ELEANOR E. GOMEZ, J.T.
- 365 RAYMOND J. KOGOVSEK AND HELEN D. KOGOVSEK
- 366 ORA S. BOOTH AND HOLLIS J. BOOTH
- 367 G.A. VALENTINE AND L.J. GOTTFRIED
- 368 WILBUR R. HOBBS
- 369 JOHN KASTELC
- 370 SOLD

PLAN	REVISION	DATE
NOTE: BOOK GRASSES CHECKED		
NOTE: BOOK GRASSES CHECKED		
NOTE: BOOK GRASSES CHECKED		


PROFILE	REVISION	DATE
NOTE: BOOK GRASSES CHECKED		
NOTE: BOOK GRASSES CHECKED		
NOTE: BOOK GRASSES CHECKED		

- 180+77.6 BK = 180+77.2 AH.
- 368 A.J. SHARPNACK
- 369 A.J. SHARPNACK
- 370 RUBEN PACHECO
- 371 LEE ARGON
- 372 RAY GRACE HUGHES AND EARL HUGHES
- 373 JESUS J. BAGA AND ANDREA BAGA ACQ'D. BUI 002-3(16)
- 374 APOLINARIO MARTINEZ & LILY C. MARTINEZ
- 375 WILLIAM GREENBERG, DAVID SPEKEN AND HERMAN SPEKEN
- 376 MC COY CO
- 377 FRANK GRAVAS
- 378 EDWARD J. TRONTEL
- 379 RUDOLPH J. ZUPANCIC AND VELDA Z. ZUPANCIC ACQ'D. BUI 002-3(16)
- 380 DAVE MONTOYA AND TINA MONTOYA, J.T.
- 380A SOLD

FED. ROAD DIST. NO.	DIST.	PROJ. NO.	SHEET NO.	TOTAL SHEETS
9	COLO.	125-1(6)99	11	

Rev 11-4-57 M.R. Rev 4-30-58 C.P.W. (Name Change) Access

REVISIONS	Proj. NO.	ARM
4-2-59	365A	RD
5-12-59		CV
9/14/59		Access
5/17/60		Access

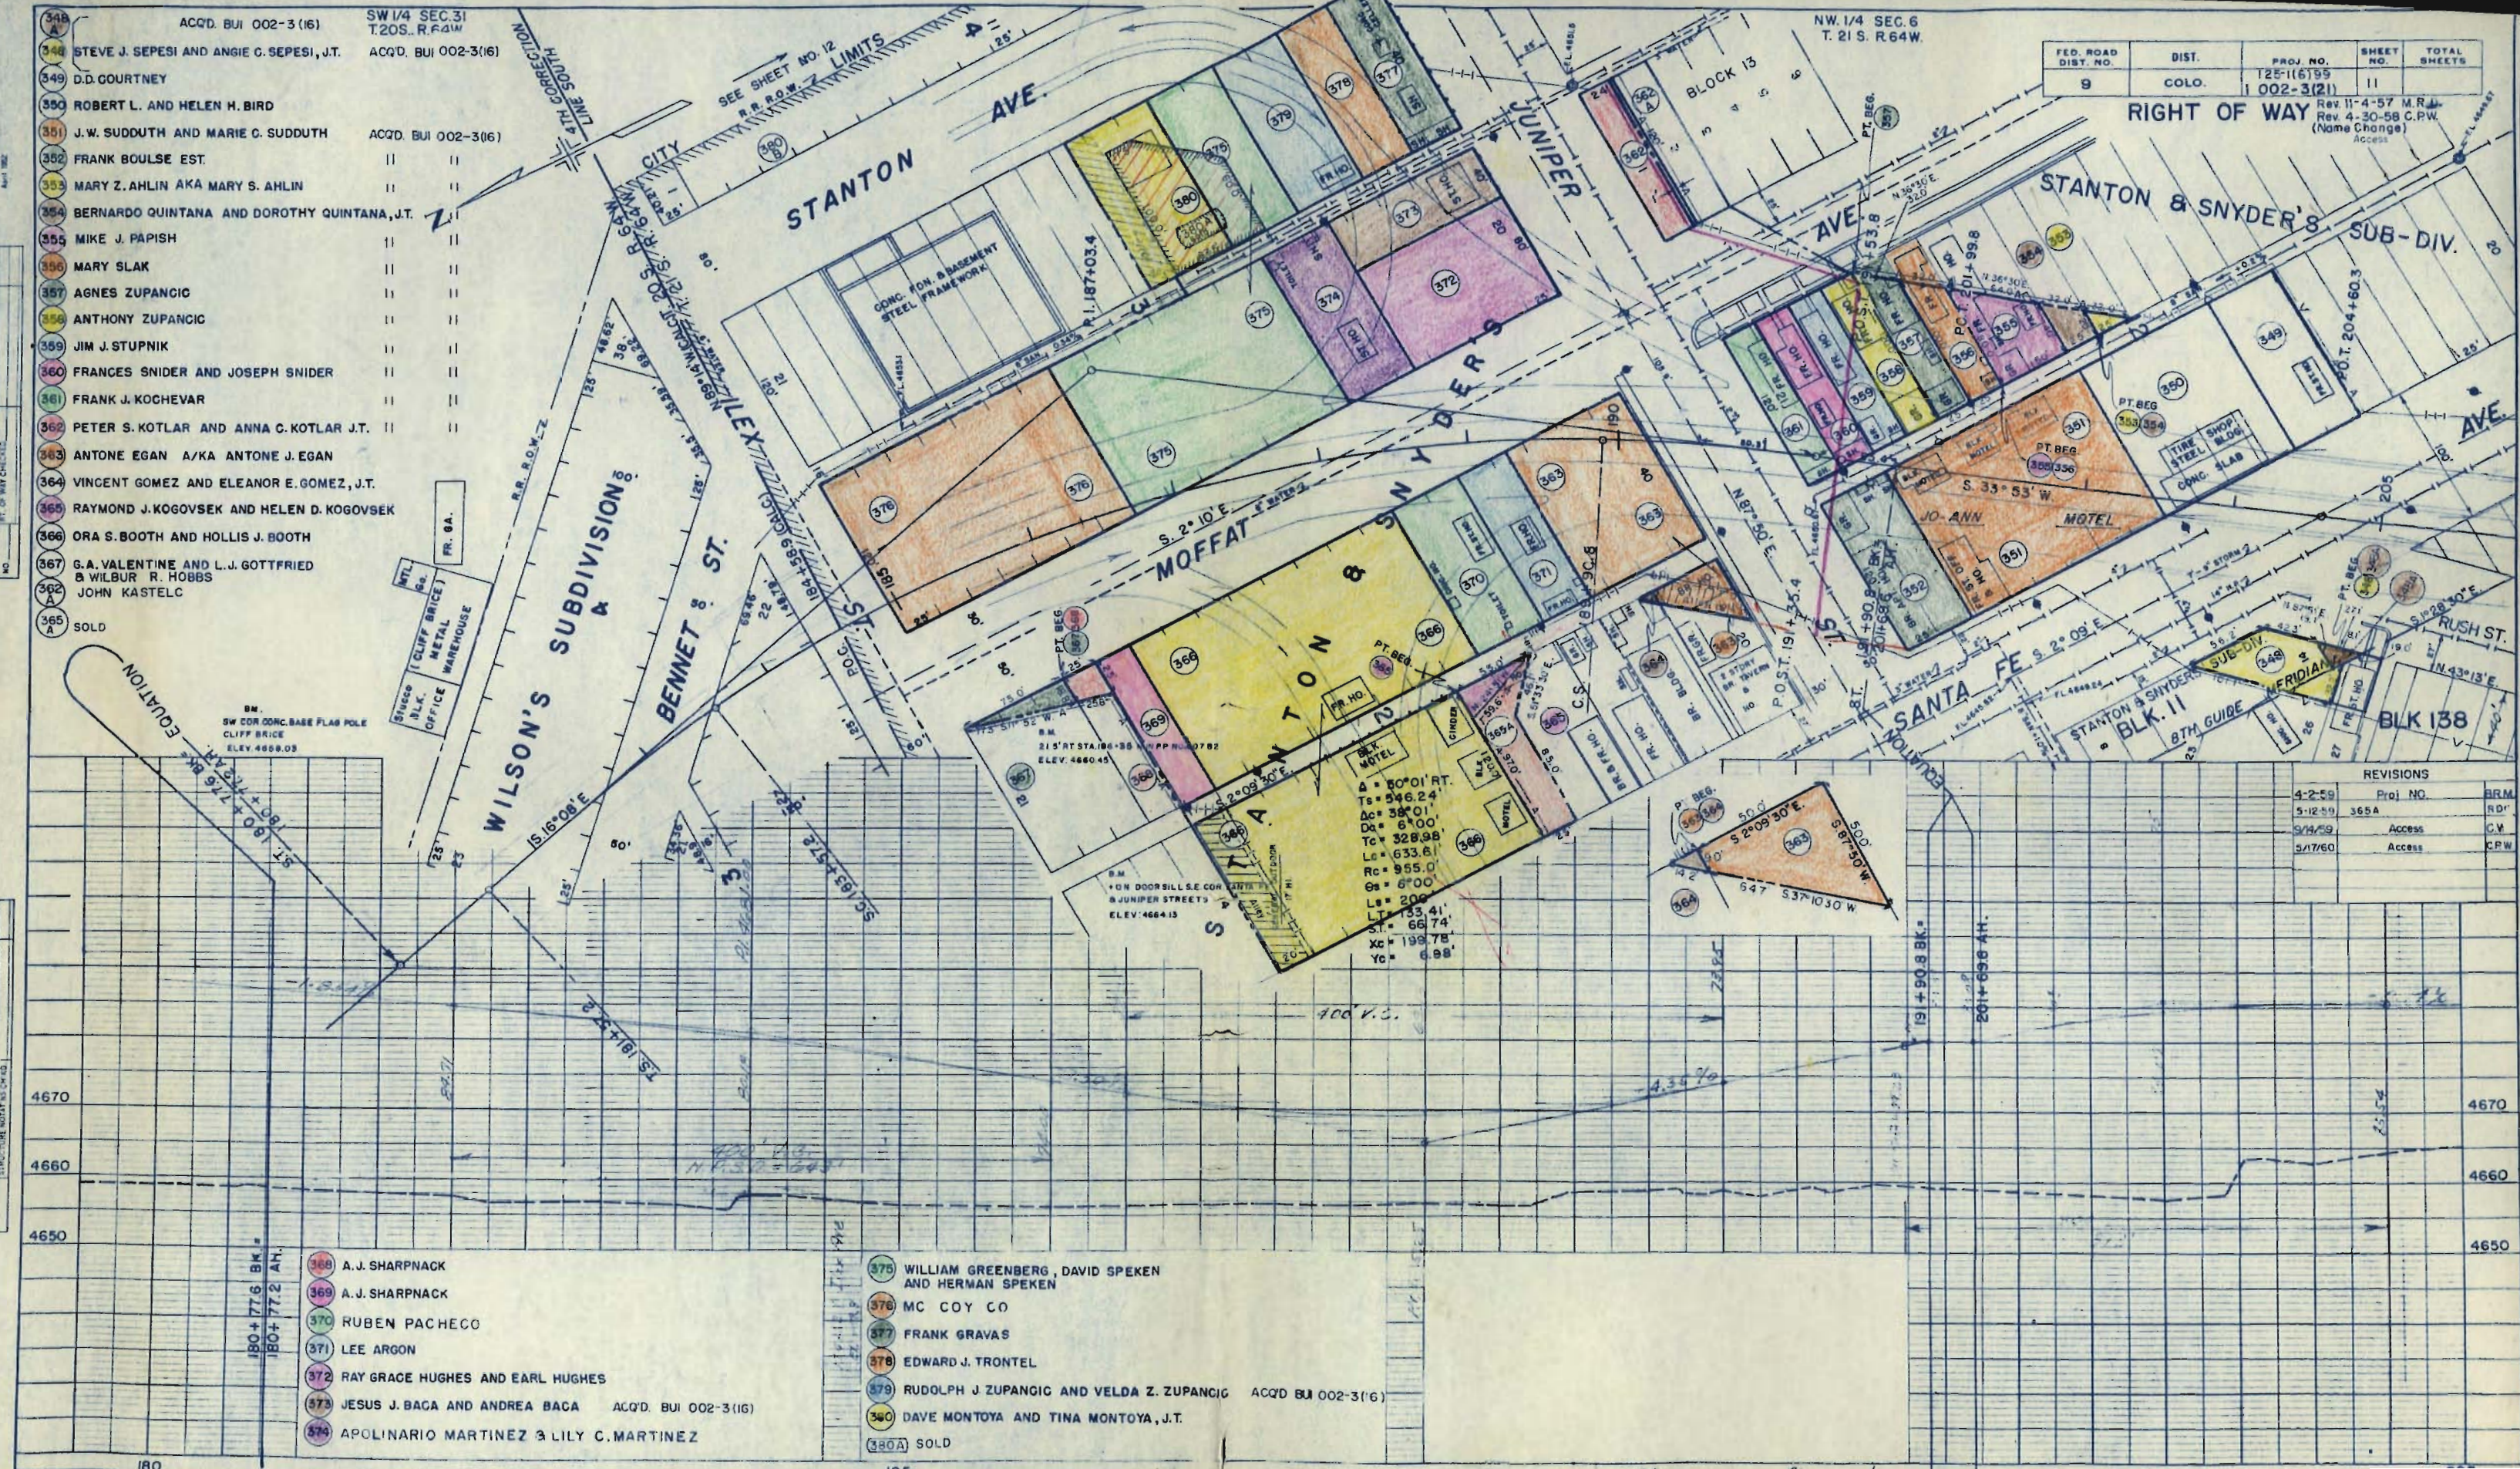

NW 1/4 SEC. 6
T. 21 S., R. 64 W.

FEDERAL ROAD DIVISION NO.	DISTRICT	PROJ. NO.	SHEET NO	TOTAL SHEETS
9	COLORADO	125-116)99 1002-3 (21)	12	

RIGHT OF WAY

Rev 2-3-58 RDC 380B & E380B
3-11-58 Add. 362 A C.P.W.
Access

REVISIONS	
4-2-59	Proj NO.

NE 37.3' to Fence Corn.
W 6.04 to cor of track
N 21.9 to fence line

