

COLORADO DEPARTMENT OF HIGHWAYS

PLAN AND PROFILE OF PROPOSED FEDERAL AID PROJECT NO. I 25-I (39) 2 STATE HIGHWAY NO. I LAS ANIMAS COUNTY RIGHT OF WAY

INFORMATION OBTAINED FROM AVAILABLE COUNTY RECORDS

FEDERAL ROAD REGION NO.	DIVISION	PROJ. NO.	SHEET NO.	TOTAL SHEETS
9	COLORADO	I 25-I (39) 2	1	5

RIGHT OF WAY
RATON PASS

REVISIONS

INDEX OF SHEETS


SHEET NO. 1	TITLE SHEET
2	TABULATION OF PROPERTIES
3-4	PLAN AND PROFILE SHEETS
5	SHOWING RIGHT OF WAY
	OWNERSHIP

CONVENTIONAL SIGNS

CENTER LINE	PLAN SHEET	TITLE SHEET
RIGHT OF WAY LINE	R.O.W. MARKER	
COUNTY LINE		
TOWNSHIP OR RANGE LINE		
LAND LINES	SECTION LINE	1/4 SECTION LINE
RAILROAD	TITLE SHEET	PLAN SHEET
BARBED WIRE FENCE		
COMBINATION WIRE FENCE		
SNOW FENCE		
TELEPHONE & TELEGRAPH LINES		
POWER LINE		
DETOUR		
PRESENT ROAD (Plan Sheets)		

SCALES OF ORIGINAL DRAWINGS

ON PLAN 1 IN = 100 FT.
ON PROFILE 1 IN = 100 FT. HORIZONTAL
1 IN = 10 FT. VERTICAL
GRADE LINE ON PROFILE IS SHOWN AS GRADE OF FINISHED ROAD
GROSS LENGTH OF PROJECT = 0.7362
NET LENGTH OF PROJECT =

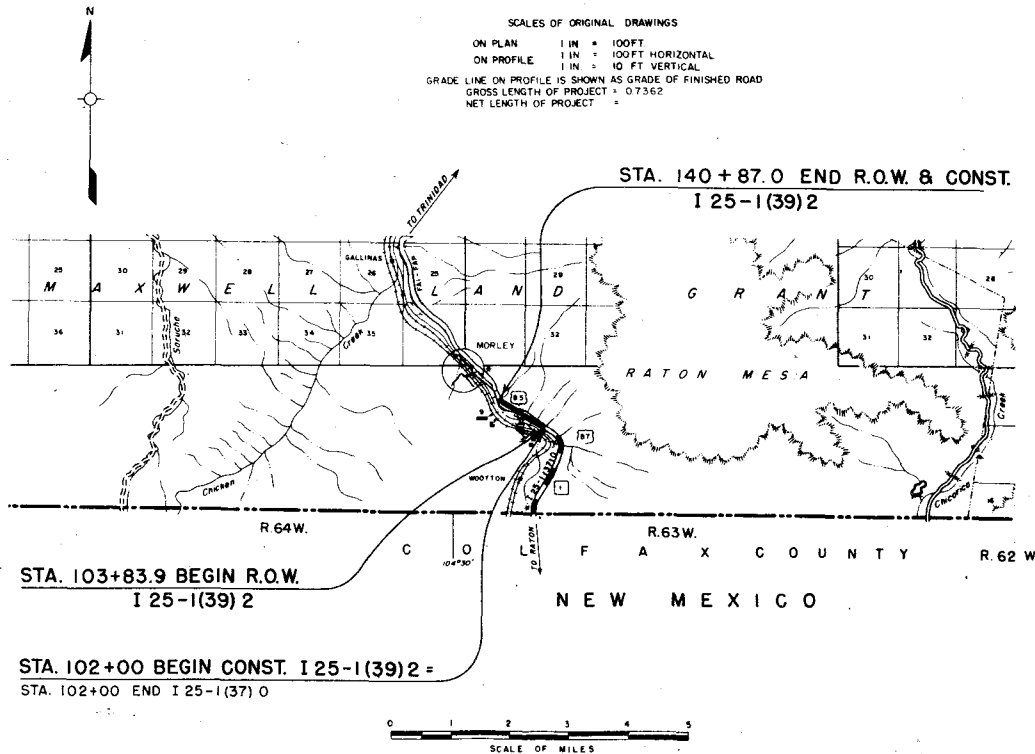

[illegible]


STA. 103+83.9 BEGIN R.O.W.
125-1(39)2

ORIG CURVE
Δ = 30° 42'
D = 10° 00'

ORIG CURVE
Δ = 73° 00'
D = 10° 00'

FEDERAL ROAD REGION NO.	DIVISION	PROJECT NO.	SHEET NO.
1	COLORADO	25-1(39)2	3


RIGHT OF WAY
RATON PASS

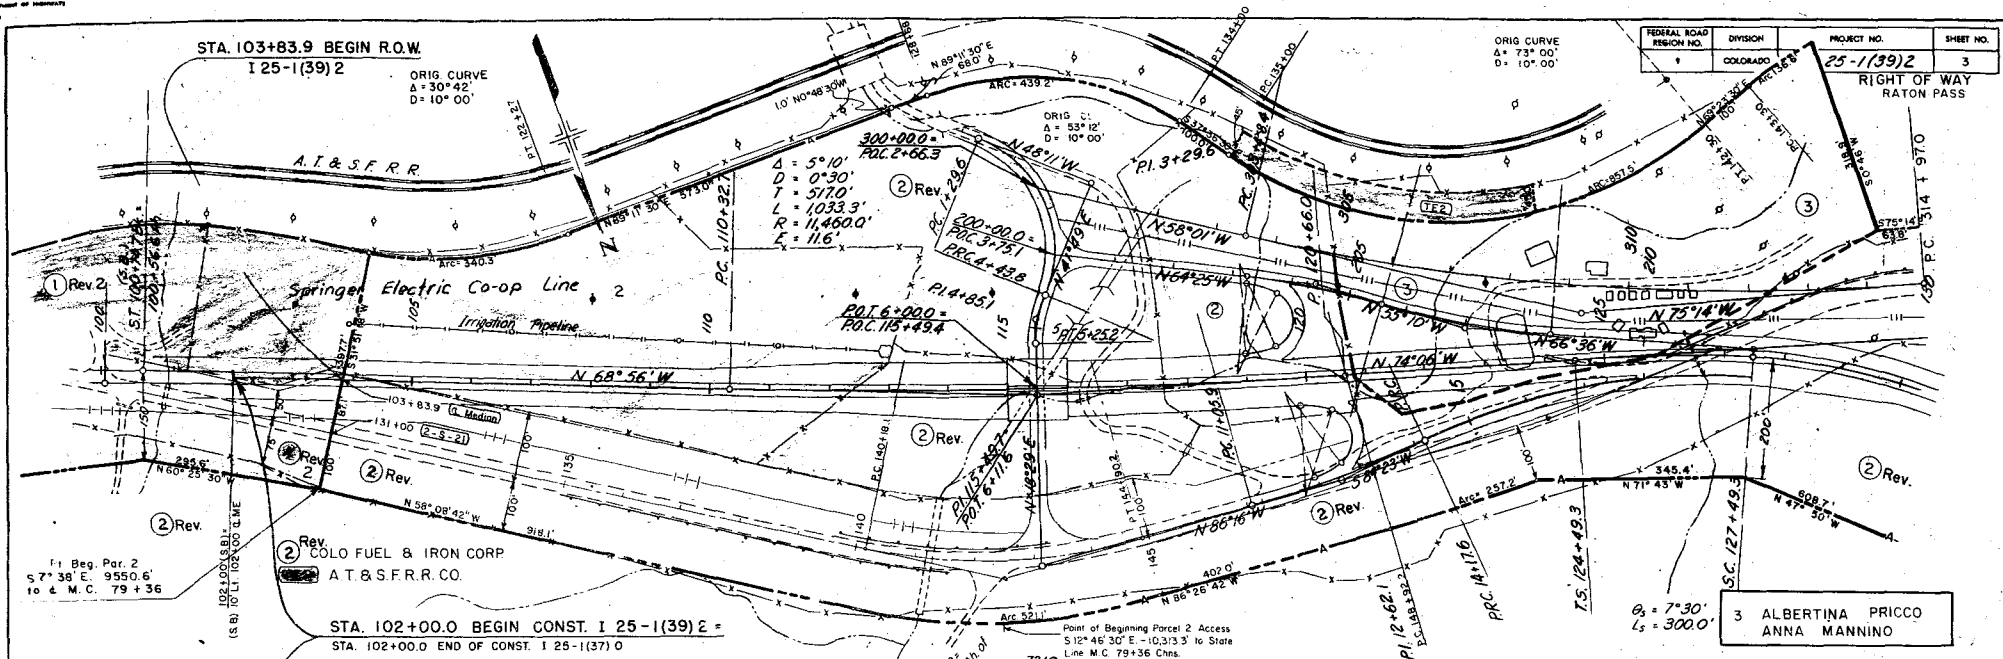

STA. 102+00.0 BEGIN CONST. 125-1(39)2 =
STA. 102+00.0 END OF CONST. 125-1(37)0

2 Rev.
COLO FUEL & IRON CORP
AT&S.F.R.R. CO.

3 ALBERTINA PRICCO
ANNA MANNINO

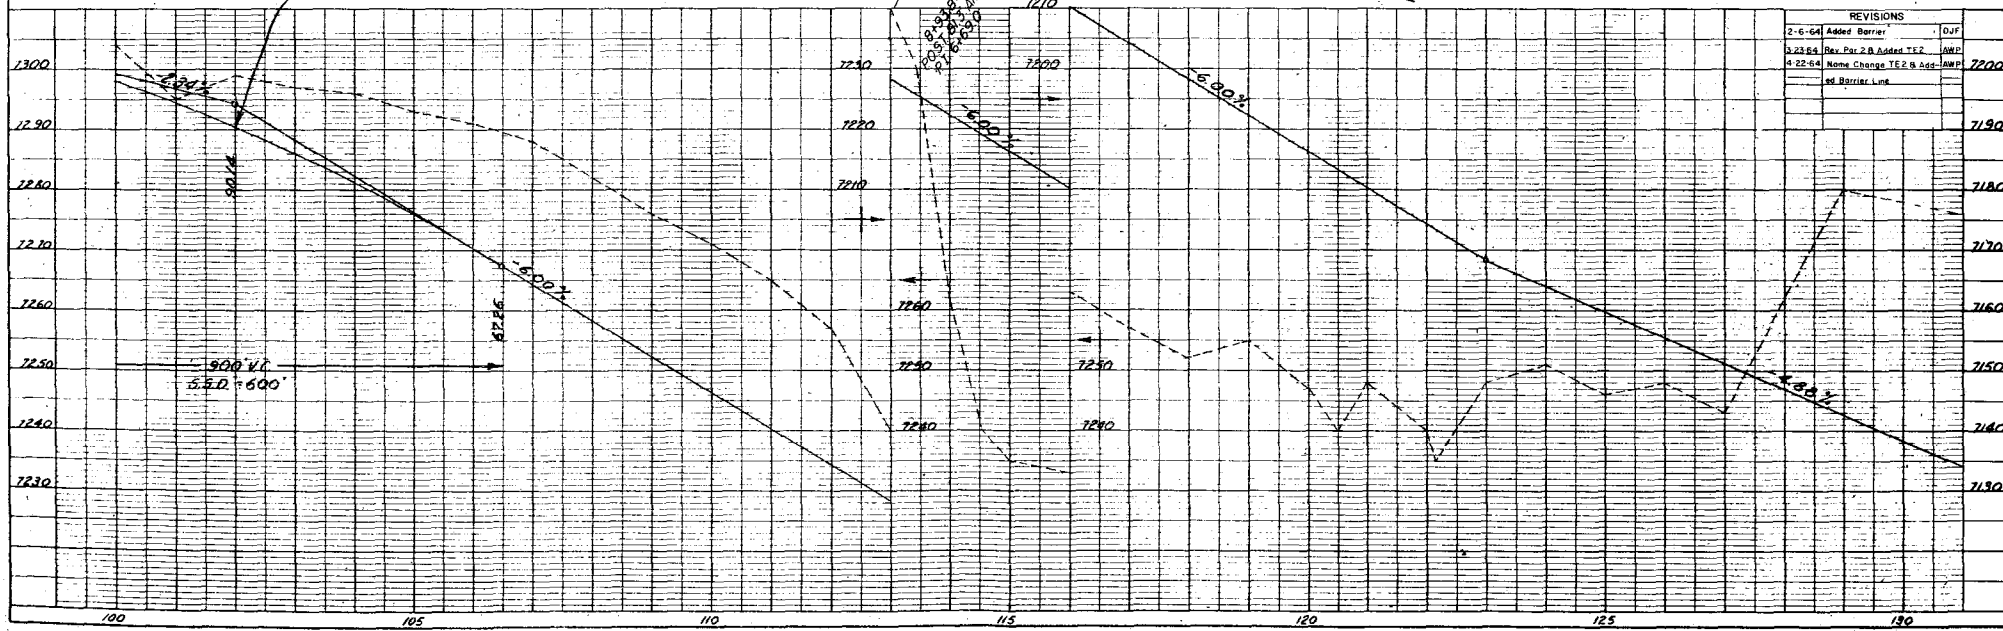

REVISIONS	
2-6-64	Added Barrier
3-23-64	Rev. Par. 2 B Added TE2
4-22-64	None Change TE2 B sec ed Barrier Line

PROFILE

