

STATE DEPARTMENT OF HIGHWAYS

DIVISION OF HIGHWAYS—STATE OF COLORADO

CONVENTIONAL SIGNS

County Line
Township or Range Line
Land Lines
Property or Tract Line
City Limits
Railroad
Existing Road
New Road

Control of Access
Access denied by Dead End
Way Line
Protective Freeway (Virgin Location)
Top of Cuts
Toe of Fills
Berbed Wire Fence
Chain Link Fence
Woven Wire - Combination Fence
Snow Fence
Wood Fence
Dear Fence

Trees
Deciduous
Coniferous

Tel & Telog Lines
Electric Lines
Elec Trans Tower M
Buried Tel Cable
Buried Electric Cable
Gas Main
Oil Main
Water Main
Sanitary Sewers
Storm Sewers

Road Approaches
Section Corner
Center of Section

Culverts & Drains
Proposed
Existing
Proposed
Existing (To be dashed)


Bridges
Existing (To be dashed)

RIGHT OF WAY PLAN OF PROPOSED FEDERAL AID PROJECT NO. 125-2(138) STATE HIGHWAY NO. 25 ARAPAHOE COUNTY

RIGHT OF WAY

SCALE OF ORIGINAL DRAWINGS
PLAN SHEETS 1"=100'

ROW LENGTH OF PROJECT = 716

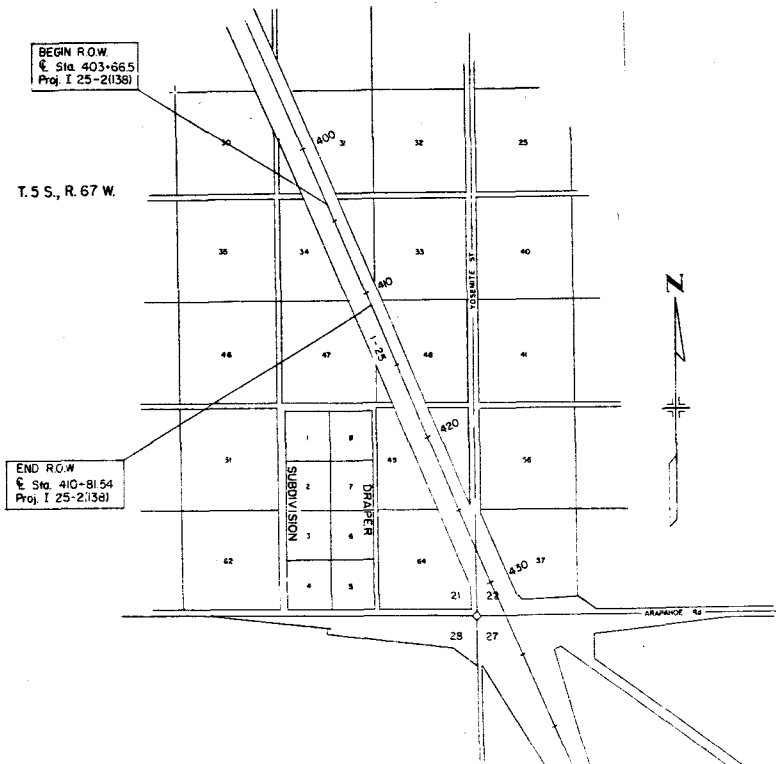

FEDERAL ROAD DISTRICT NO.	SECTION	PROJECT NO.	SHEET NO.
125	COLORADO	125-2(138)	1

RIGHT OF WAY ARAPAHOE ROAD PARK-N-RIDE	REVISIONS
	8/8/85 Correct End ROW Sta. 410

INDEX OF SHEETS
1-TITLE SHEET
2-PLAN SHEET

DISTRICT NO. 6
PRELIMINARY PLANS
SUBJECT TO CHANGES
DATE AUG 9 1985

FINAL VOUCHER PLANS

E. M. Jermolen
SIGNATURE

DIVISION OF HIGHWAYS

APPROVED: *E. M. Jermolen* 7-21-81
CHIEF ENGINEER DATE

DEPARTMENT OF TRANSPORTATION
FEDERAL HIGHWAY ADMINISTRATION

APPROVED: _____ DATE _____
DIVISION ADMINISTRATOR

DISTRICT NO. 8
ARAPAHOE ROAD
PLANS


Sec. 21
T.5S, R.67W.

Sec. 22
T.5S, R.67W.

RIGHT OF WAY
ARAPAHOE ROAD PARK-N-RIDE

FEDERAL ROAD REGION NO.	DIVISION	PROJ. NO.	SHEET NO.	TOTAL SHEETS
XX	COLORADO	125-2(138)	2	2

REVISIONS		
2/23/82	Rev. Par. 1	GM
2/23/82	Rev. Par. 1 Rev. 3 Add PE 1	GM
8/8/85	Add Note & Begin and End ROW Sta	GM

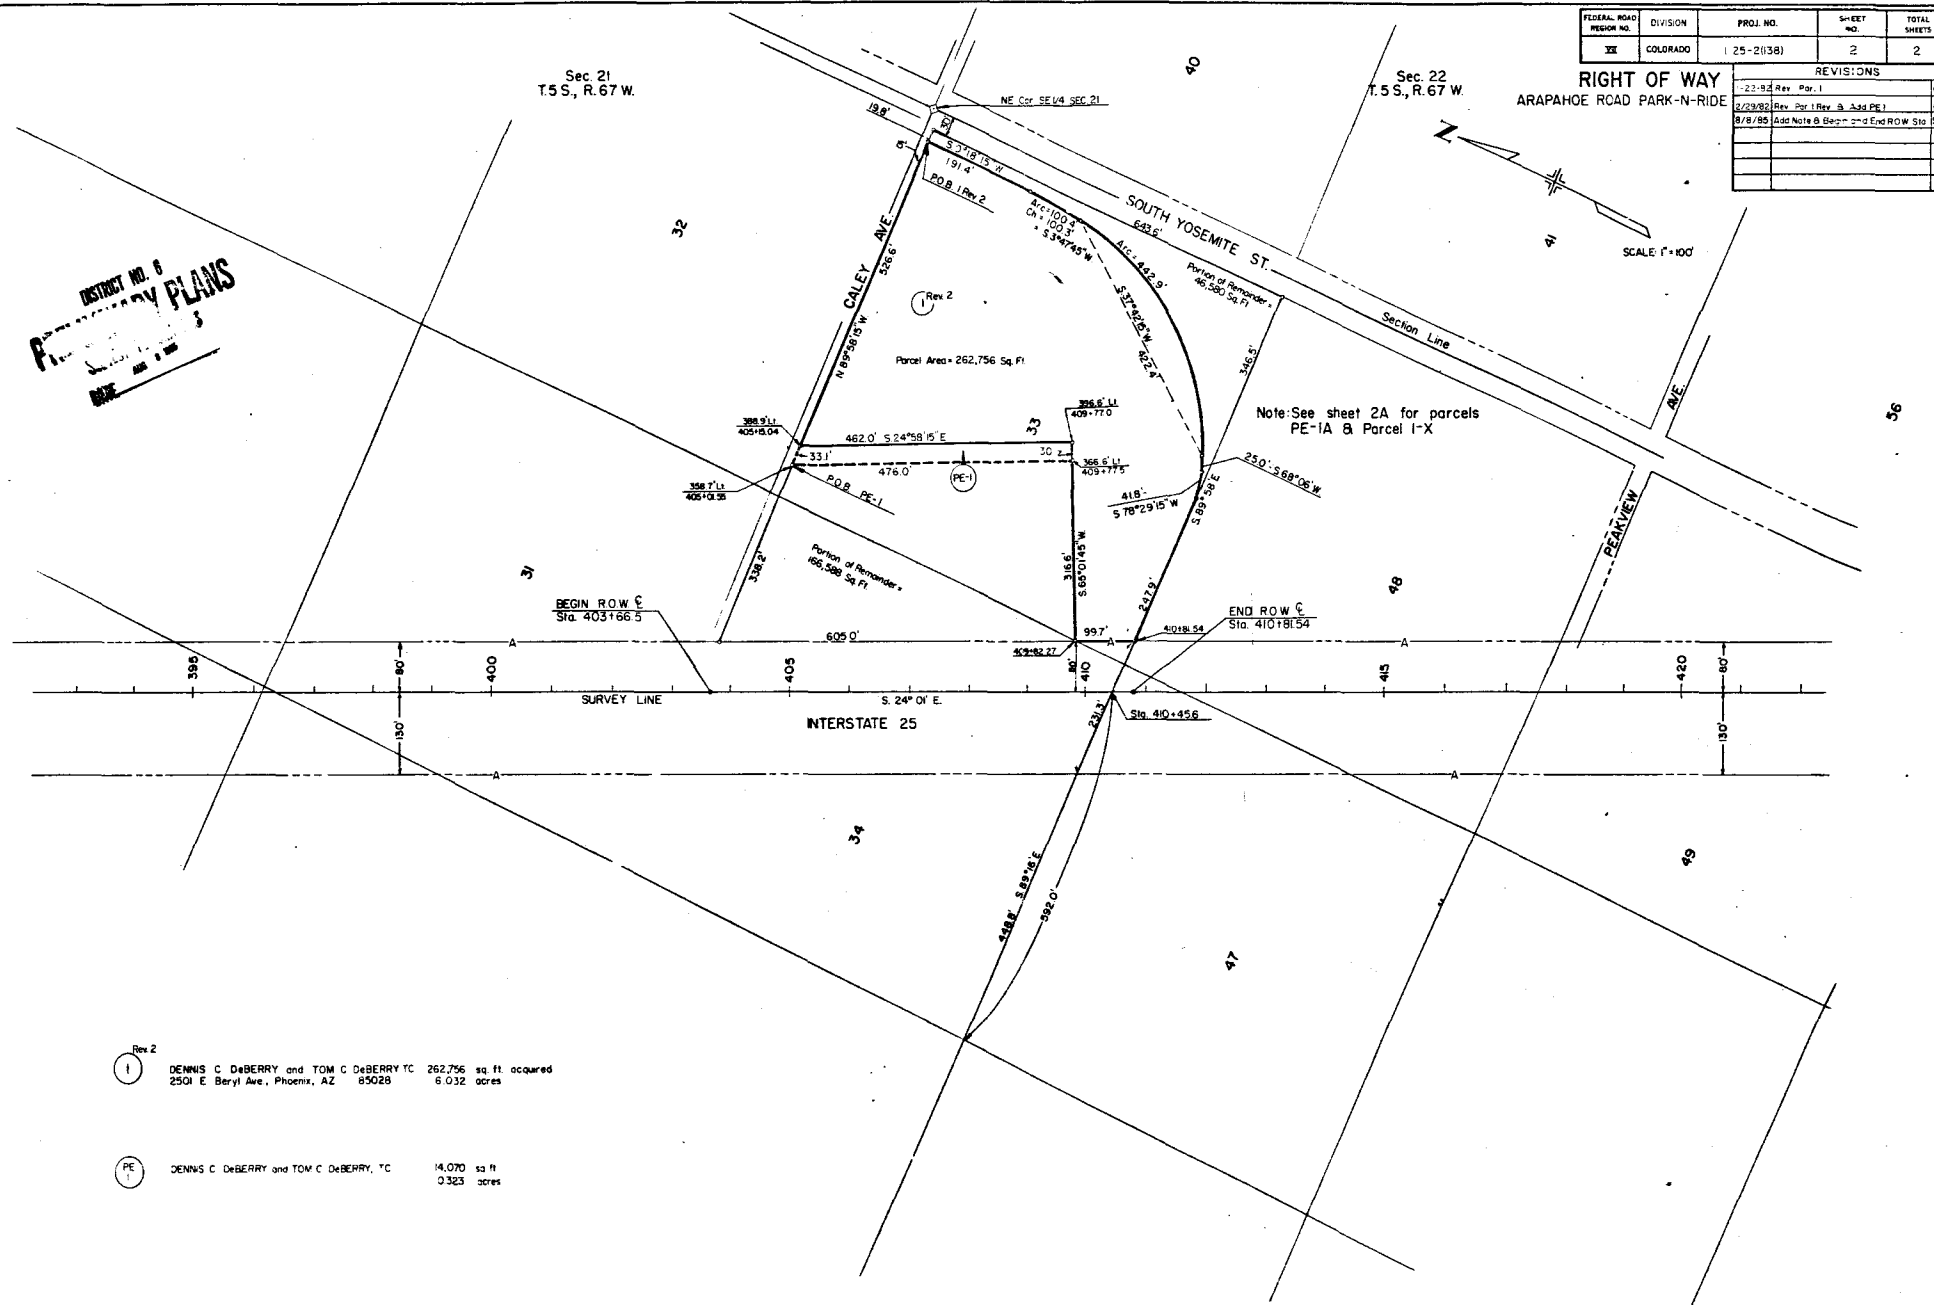

Rev 2
DENNIS C. DeBERRY and TOM C. DeBERRY, TC 262,756 sq. ft. acquired
2501 E. Beryl Ave., Phoenix, AZ 85028 6.032 acres

PE DENNIS C. DeBERRY and TOM C. DeBERRY, TC 14,070 sq. ft.
0.323 acres

A SUBDIVISION OF SECTION 21

TRACT
31

TRACT
32

TRACT
34

R.T.D.
Park-n-Ride

TRACT
33

SE 1/4 Sec. 21
T.5 S. R.67 W.

SW 1/4 Sec. 22
T.5 S. R.67 W.

TRACT
47

TRACT
48

FEDERAL ROAD REGION NO.	DIVISION	PROJ. NO.	SHEET NO.	TOTAL SHEETS
<u>XII</u>	COLORADO	I 25-2 (I 28)	2 A	

REVISIONS

3/8/95	Change P E - I B to I - J	O-
6/5/87	Add note to I-X	O-

RIGHT OF WAY
OSEMITE ST. PARK-N-RIDE
I 25 - E. Coley Ave.

RIGHT OF WAY
YOSEMITE ST. PARK-N-RIDE
I 25 - E. Coley Ave.

Porcel No.

Owner

C.D.O H

Conveyed to ARAPAHOE COUNTY
for Access Road

C.D.O.H.

Conveyed to ARAPAHOE COUNTY,
BK. 4223, PG. 77, with Reversion Clause.

PE-I I-X PE-IA

1-X

SW 1/4 Sec. 22
T.5 S. R.67 W.

1

DISTRICT NO. 6

PRELIMINARY PLANS

SUBJECT TO CHANGES

DATE JUN 09 1987

