

COLORADO DEPARTMENT OF HIGHWAYS

RIGHT OF WAY PLAN OF PROPOSED FEDERAL AID PROJECT NO. 125-2(67)200 STATE HIGHWAY NO. 185 ARAPAHOE COUNTY

FEDERAL ROAD DIVISION NO.	DISTRICT	PROJ. NO.	SHEET NO.	TOTAL SHEETS
9	COLORADO	125-2(67)200	1	3


RIGHT OF WAY E. Bellevue Ave. Interchange

CONVENTIONAL SIGNS

PLAN SHEET	TITLE SHEET
CENTER LINE	
RIGHT OF WAY LINE	
COUNTY LINE	
TOWNSHIP OR RANGE LINE	
LAND LINES	
RAILROAD	
BARBED WIRE FENCE	
COMBINATION WIRE FENCE	
SNOW FENCE	
TELEPHONE & TELEGRAPH LINES	
POWER LINE	
PRESENT ROAD	
CITY LIMITS	
OWNERSHIP LINES (PLAN SHEETS)	

SET NO. 2

SCALE OF ORIGINAL DRAWING
ON PLAN, 1 IN. = 100 FT.
NET LENGTH OF PROJECT = 0.137 MILES (R.O.W.)

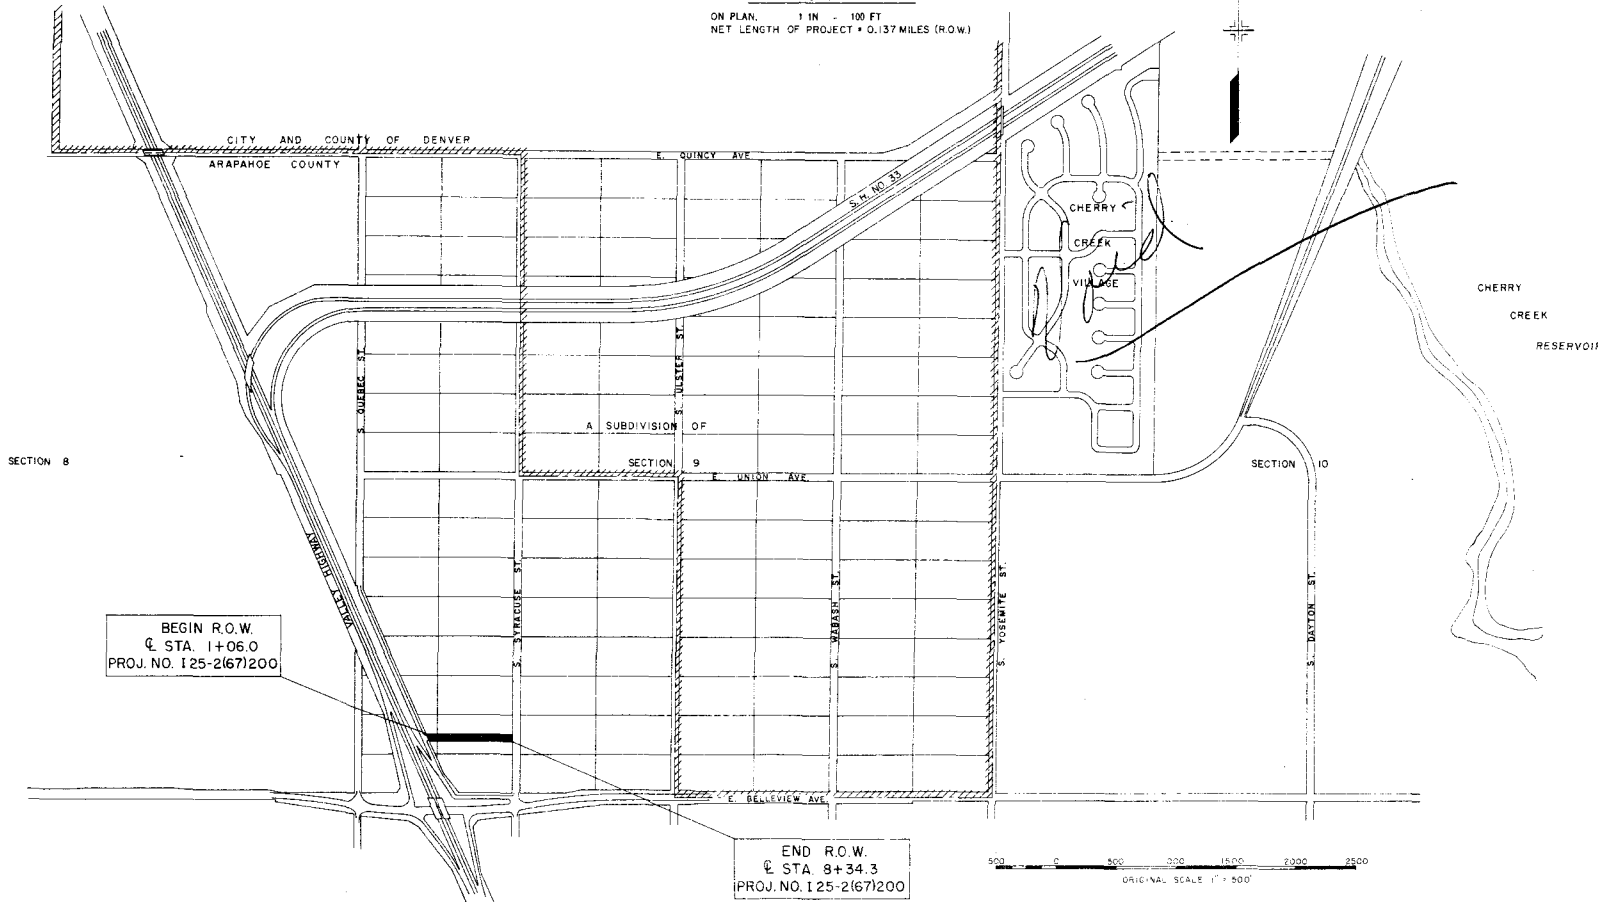

REVISIONS	

ARAPAHOE COUNTY S.H. No. 185 PROJ. 125-2(67)200

RIGHT OF WAY E. Bellevue Ave. Interchange[illegible]

FEDERAL ROAD REGION NO.	DISTRICT	PROJ. NO.	SHEET NO.	TOTAL SHEETS
9	COLORADO	125-2(67)200	3	3

RIGHT OF WAY	E. Bellevue Ave. Interchange
--------------	------------------------------

REVISIONS		
9-2-64	Changed Name on Par. 2	FCM

PARCEL NO	OWNER
	Hugh W. & Opal S. Pyle 5096 So. Valley Highway
	Aster Company 1730 Kearney St. San Francisco Calif

[illegible]