

COUNTY S.H.No.185 PROJ. I 25-3(26)

FEDERAL ROAD DIVISION NO.	DISTRICT	PROJ. NO.	SHEET NO.	TOTAL SHEETS
1	COLORADO	1 25-3 (26)	2	

[illegible]



S.W. 1/4 Sec. 2
T. 1 S., R. 68 W.


10+00 County Road
67+84.14 on Proj. F1002-11(9) & F1002-11(12)
Sign (Under Ground Cable)

$\Delta = 22^\circ 50' \text{ LT.}$
 $D = 1' 00''$
 $L = 2283.3'$
 $T = 1157.1'$
 $R = 5730.0'$

S.E. 1/4 Sec. 3
T. 1 S., R. 68 W.

PRO. ROAD FILE NO.	DIVISION	PROJ. NO.	SHEET NO.	TOTAL SHEETS
9	COLO.	125-3(26)224	3	

RIGHT OF WAY
INTERSECTIONS - DENVER NORTH

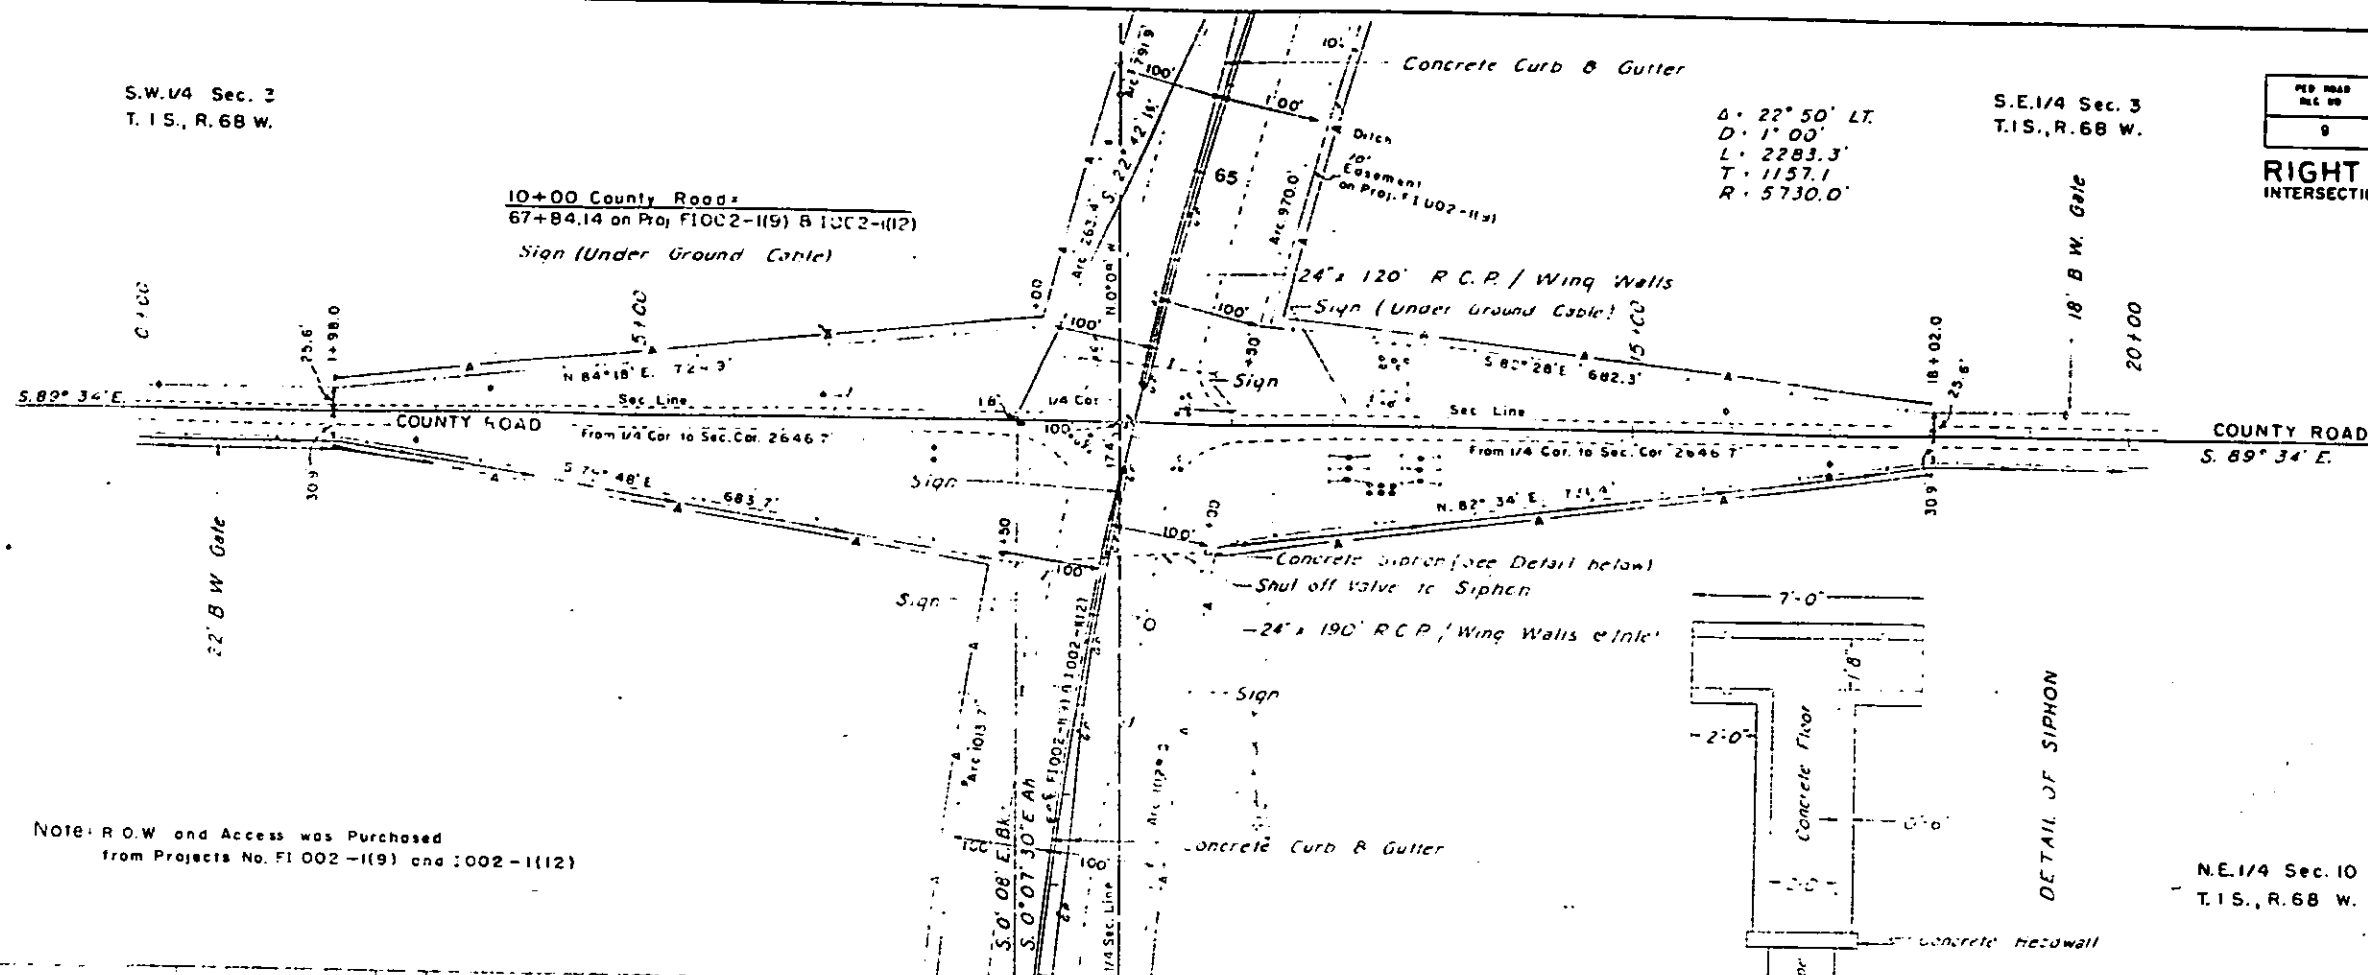



~160th AVE.

N.W. 1/4 Sec. 10
T. 1 S., R. 68 W.

NOTE: R.O.W. and Access was Purchased
from Projects No. F1002-11(9) and F1002-11(12)

N.E. 1/4 Sec. 10
T. 1 S., R. 68 W.

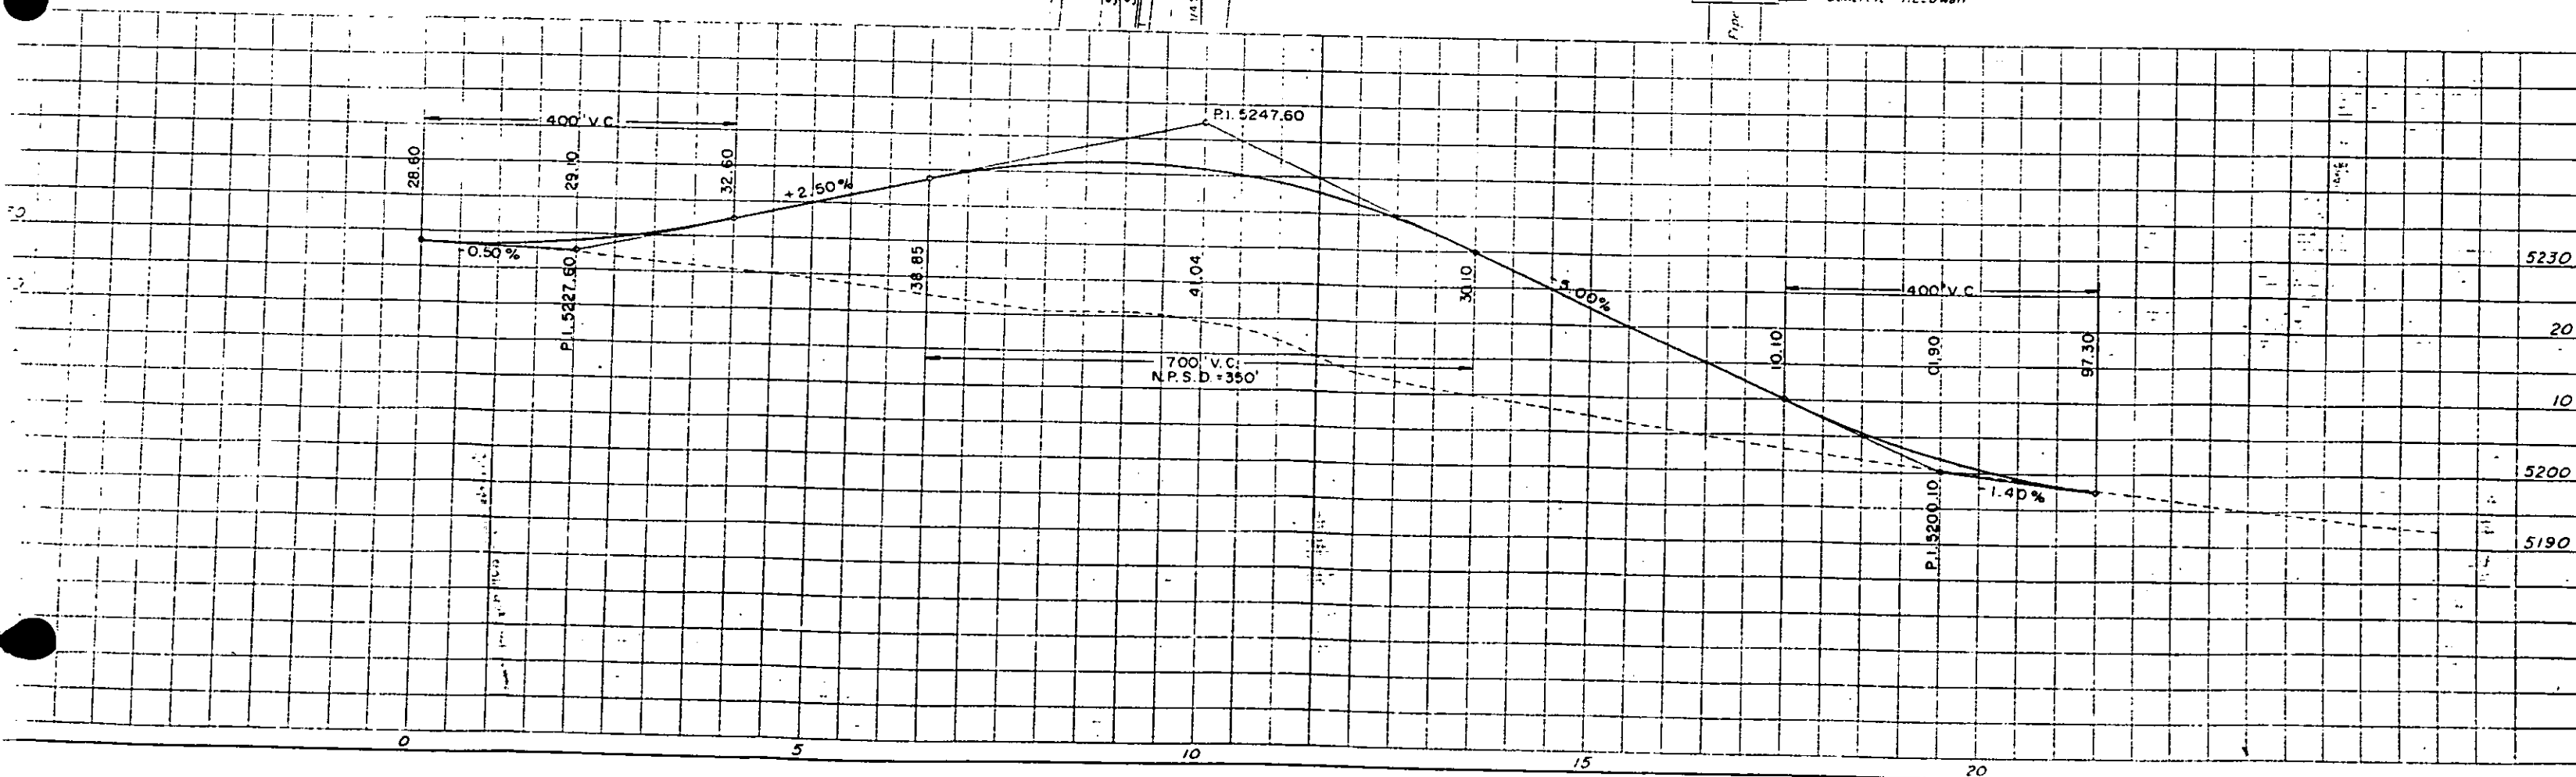


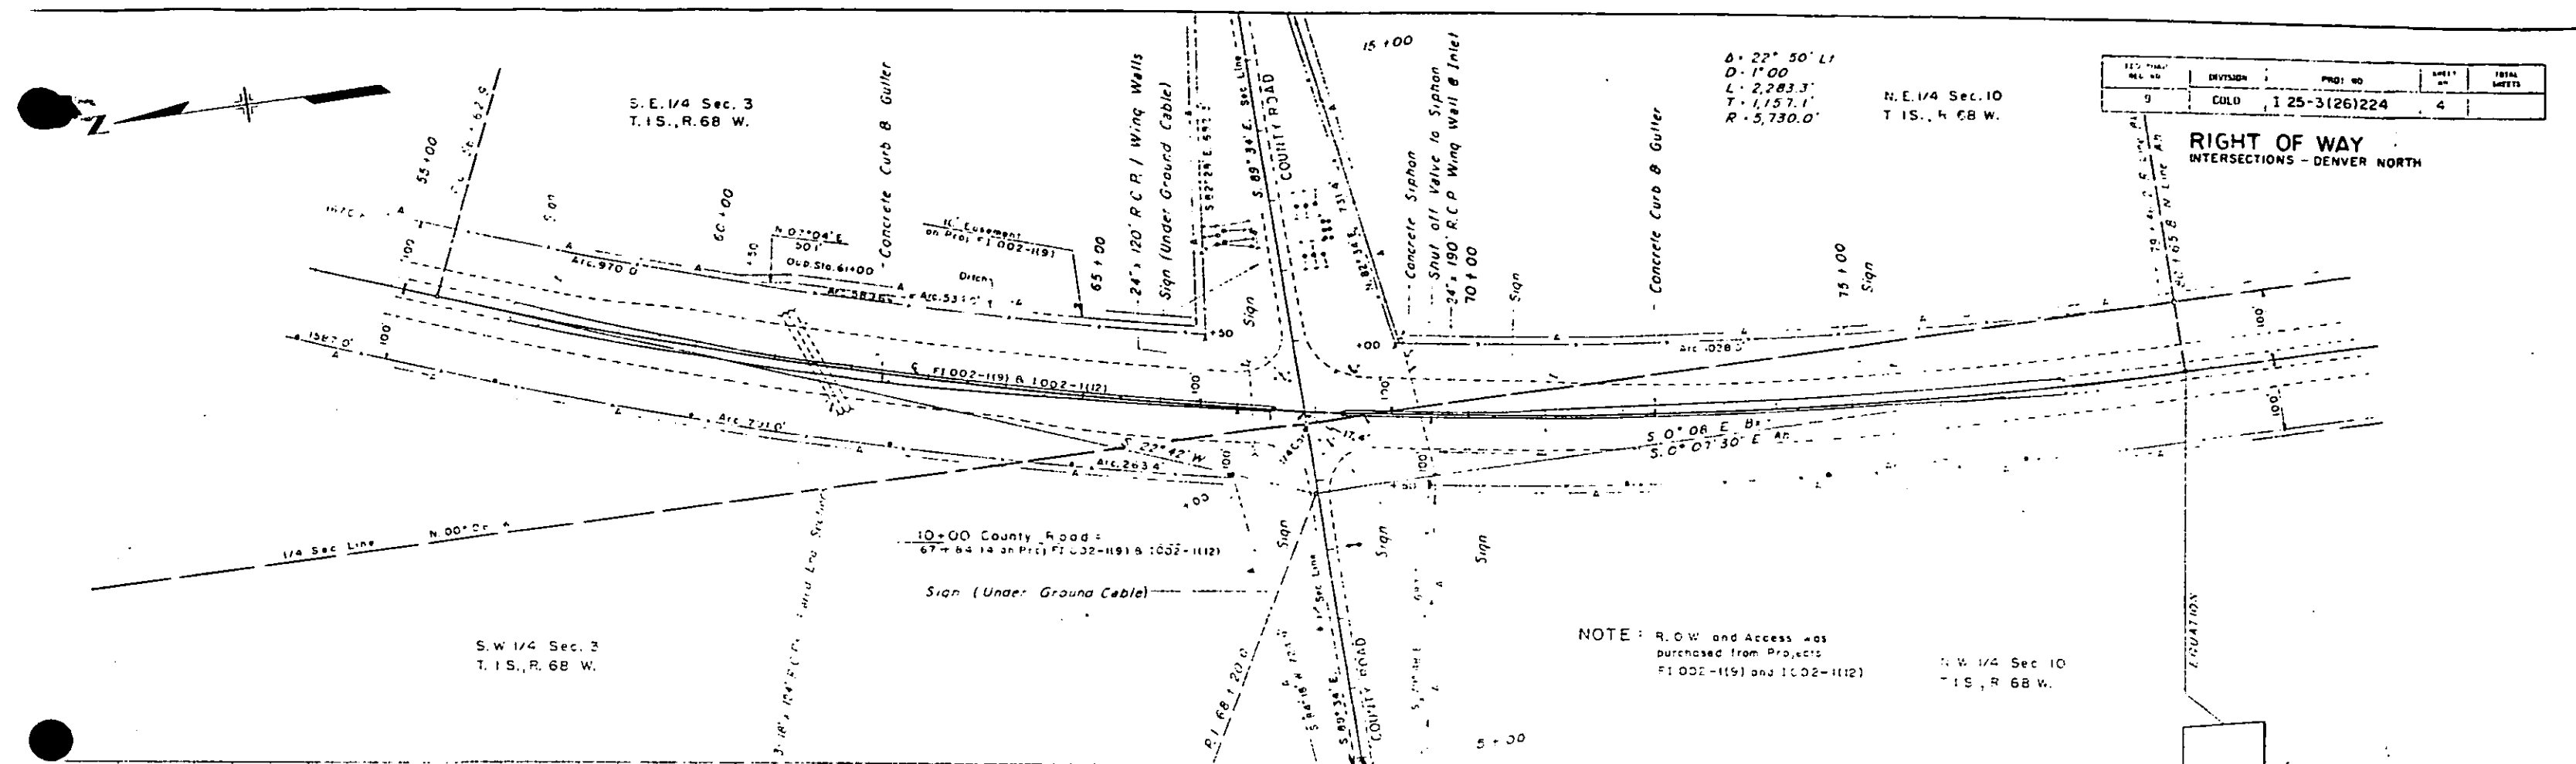

SECTION	DIVISION	PROJECT NO.	SHEET NO.	TOTAL SHEETS
9	COLD	125-3(26)224	4	

RIGHT OF WAY INTERSECTIONS - DENVER NORTH

NOTE: R.O.W. and Access was purchased from Projects F1002-119 and 1002-1112

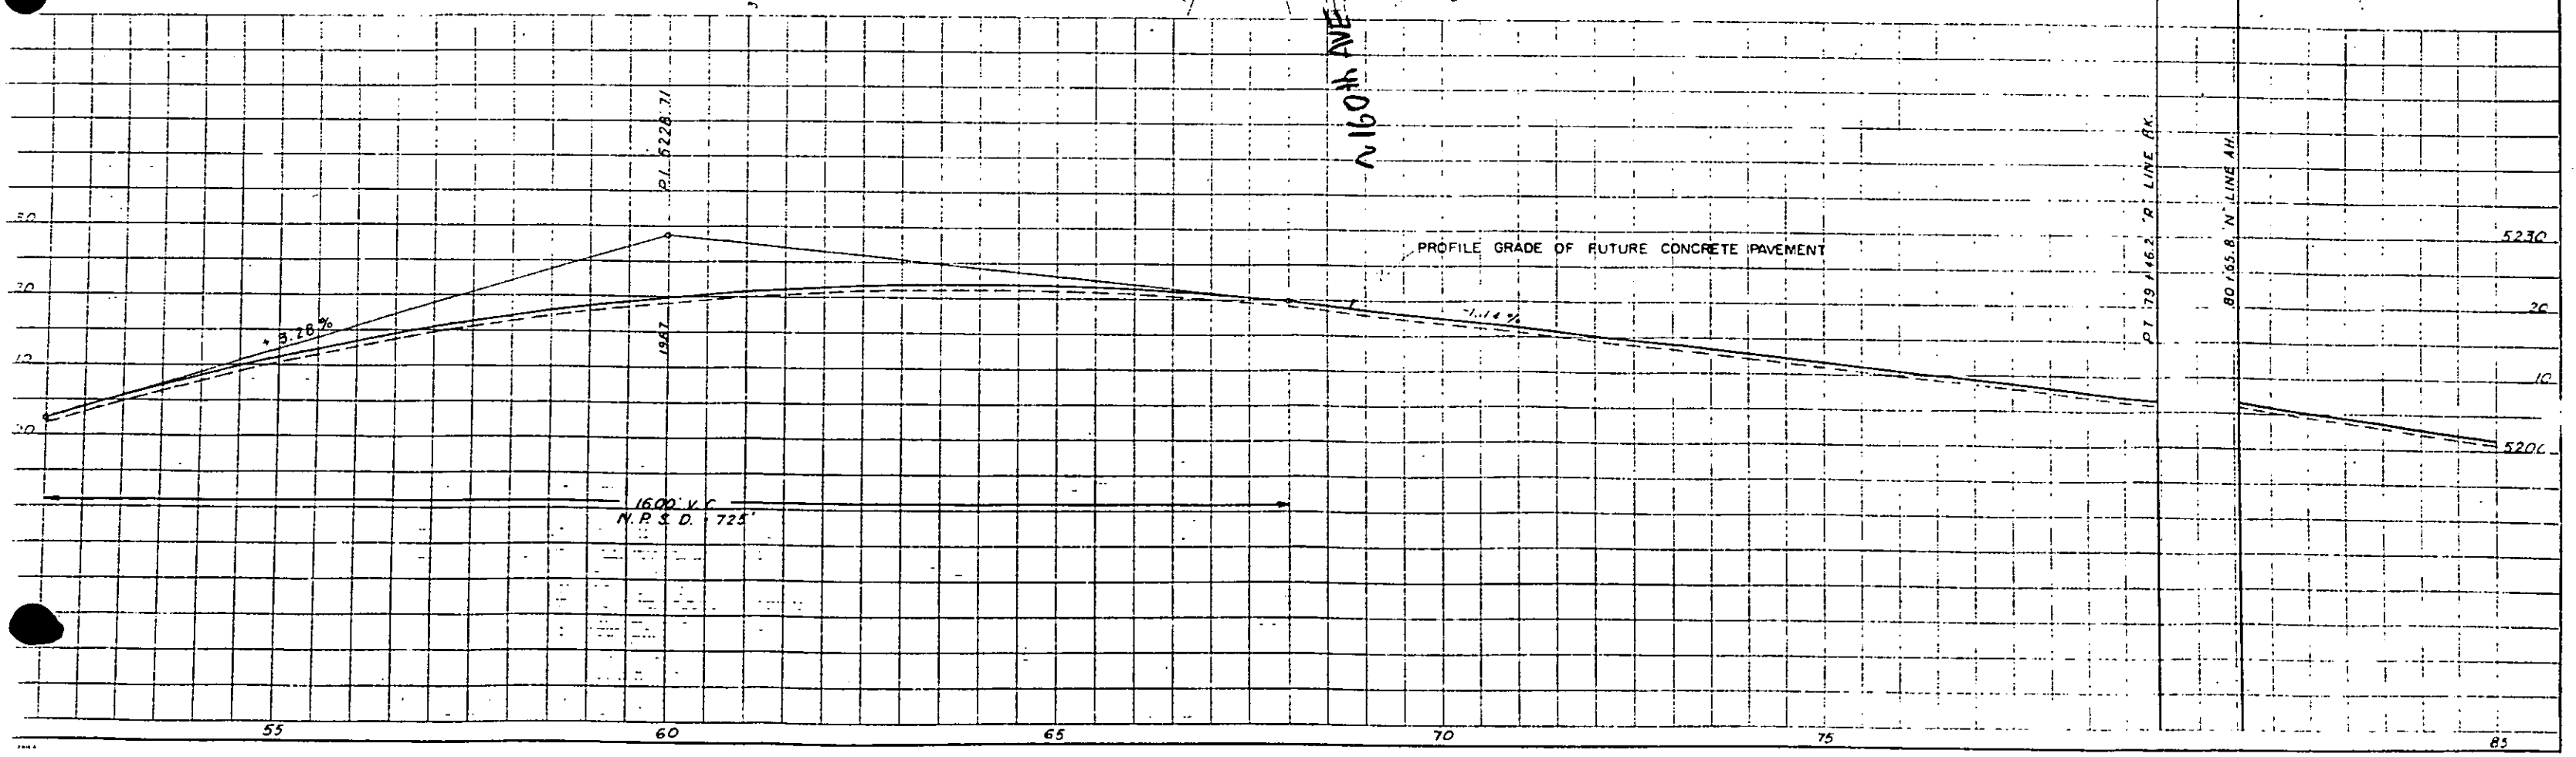


SW 1/4, SEC. 15
T. 1 S., R. 68 W.

SE 1/4, SEC. 15
T. 1 S., R. 68 W.

FED. ROAD NO.	DIVISION	PROJ. NO.	SHEET NO.	TOTAL SHEETS
9	COLORADO	125-3(26)224	5	


**RIGHT OF WAY
INTERSECTIONS - DENVER NORTH**

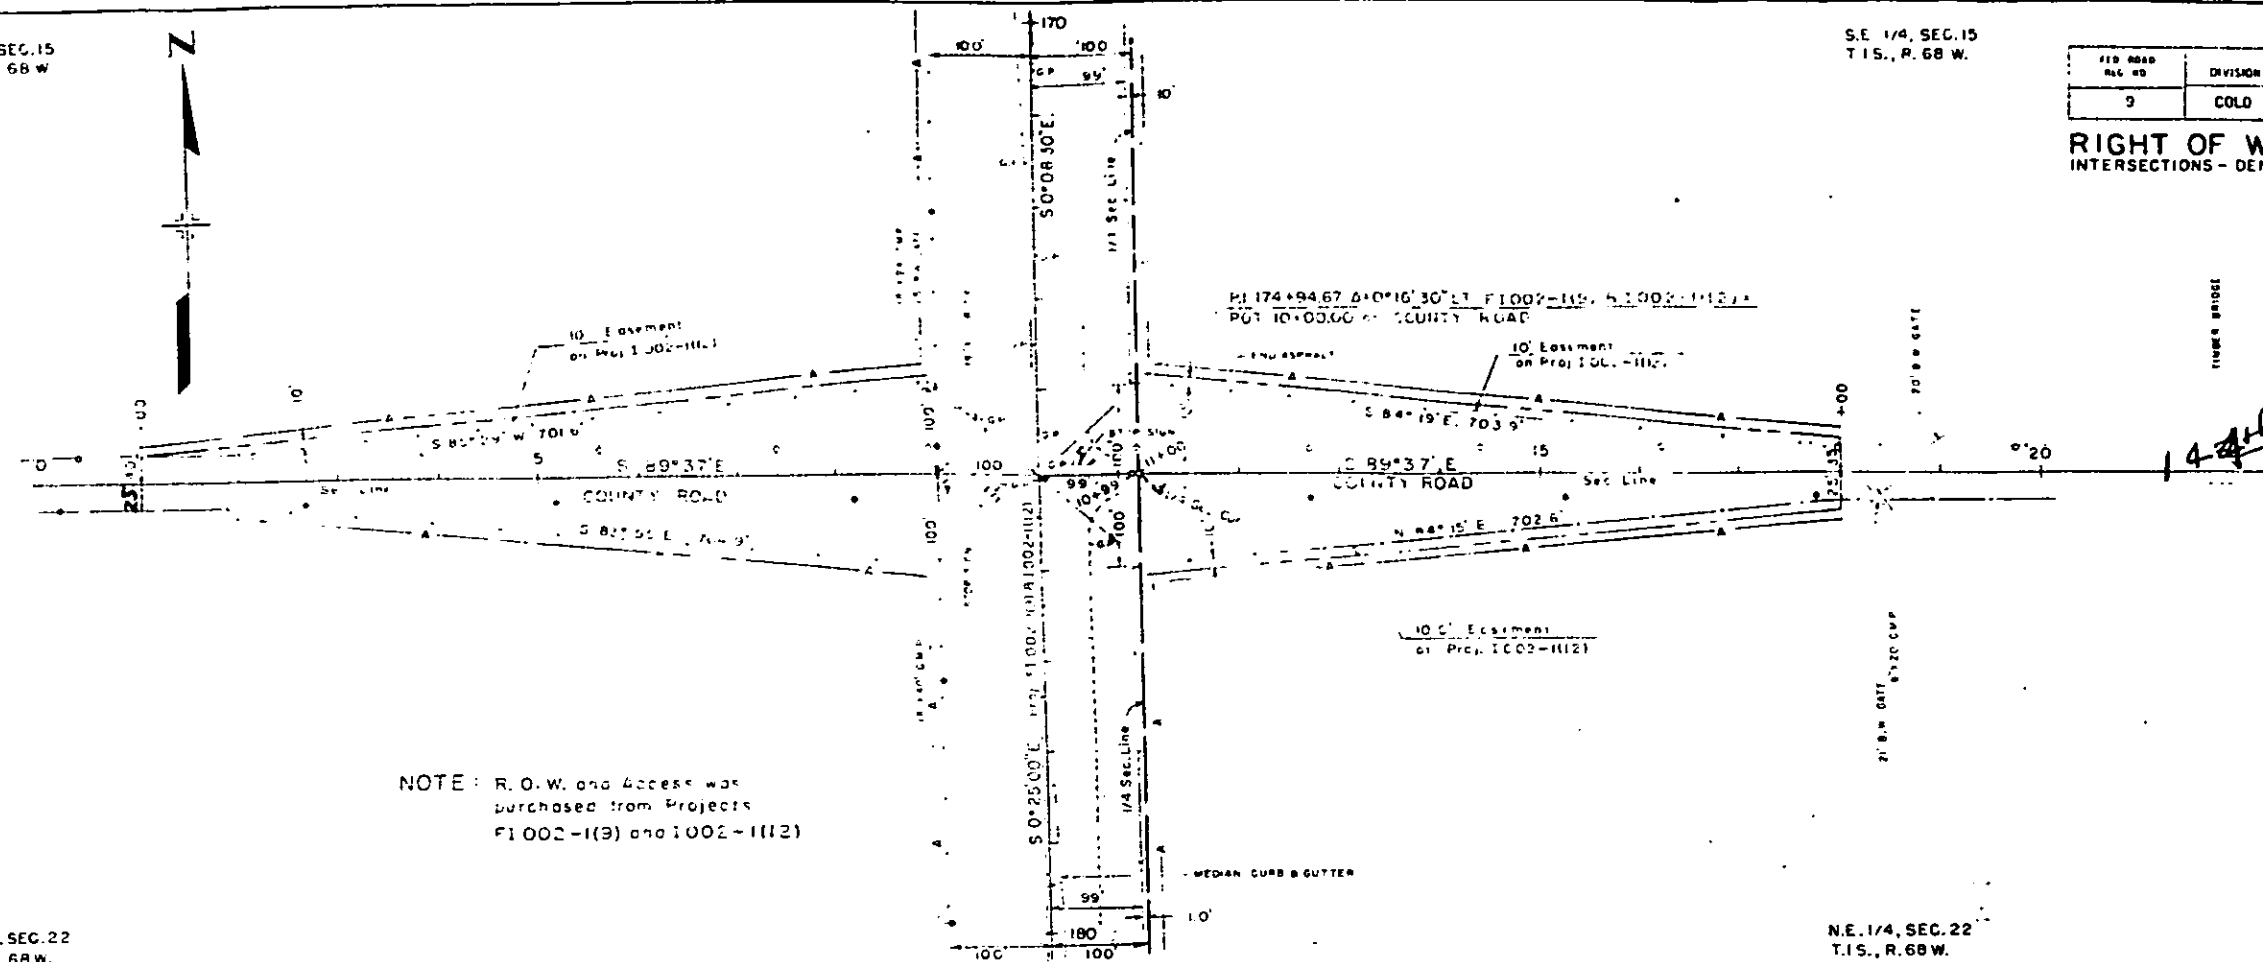


NOTE: R.O.W. and Access was
purchased from Projects
F1002-1(3) and 1002-1112

NW 1/4, SEC. 22
T. 1 S., R. 68 W.

NE 1/4, SEC. 22
T. 1 S., R. 68 W.

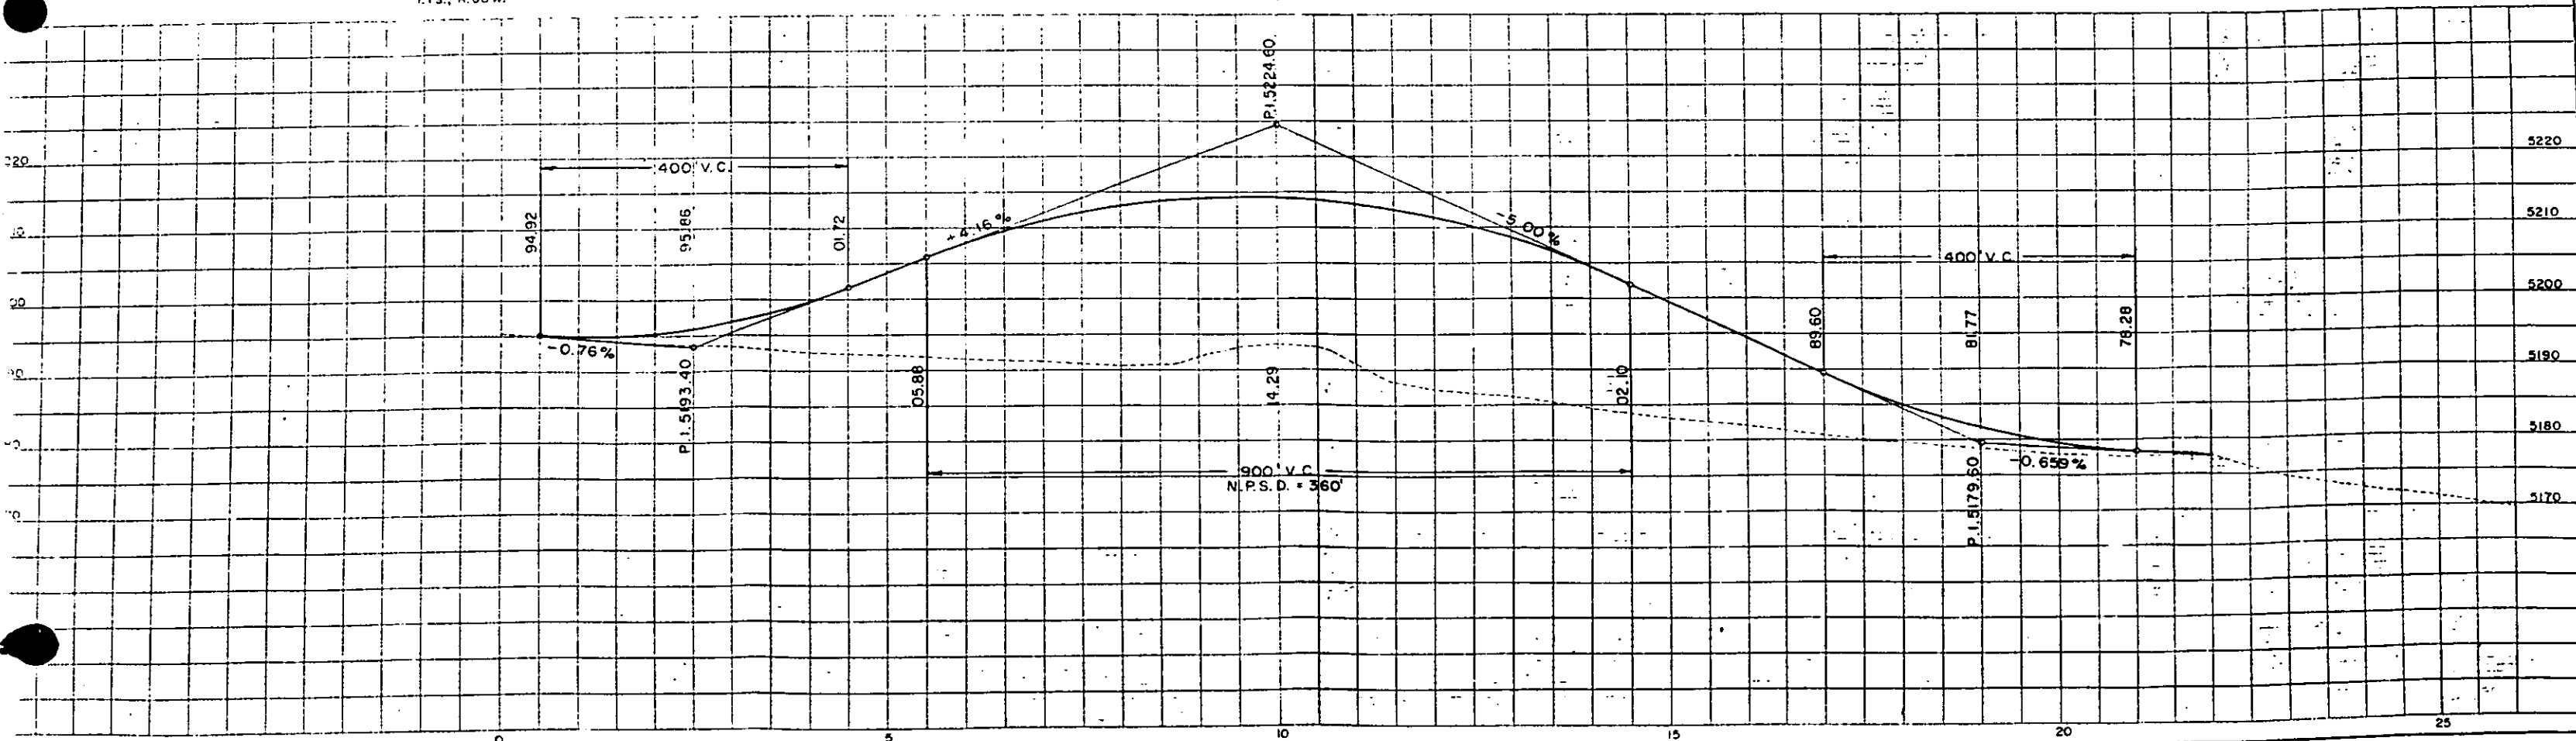



SE 1/4, SEC. 15
T. 1 S., R. 68 W.

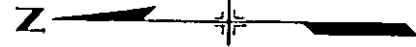

N.E. 1/4, SEC. 22
T. 1 S., R. 68 W.

FED. ROAD DIST. NO.	DIVISION	PROJ. NO.	SHEET NO.	TOTAL SHEETS
9	COLD	125-3(26)224	6	

RIGHT OF WAY INTERSECTIONS - DENVER - NORTH

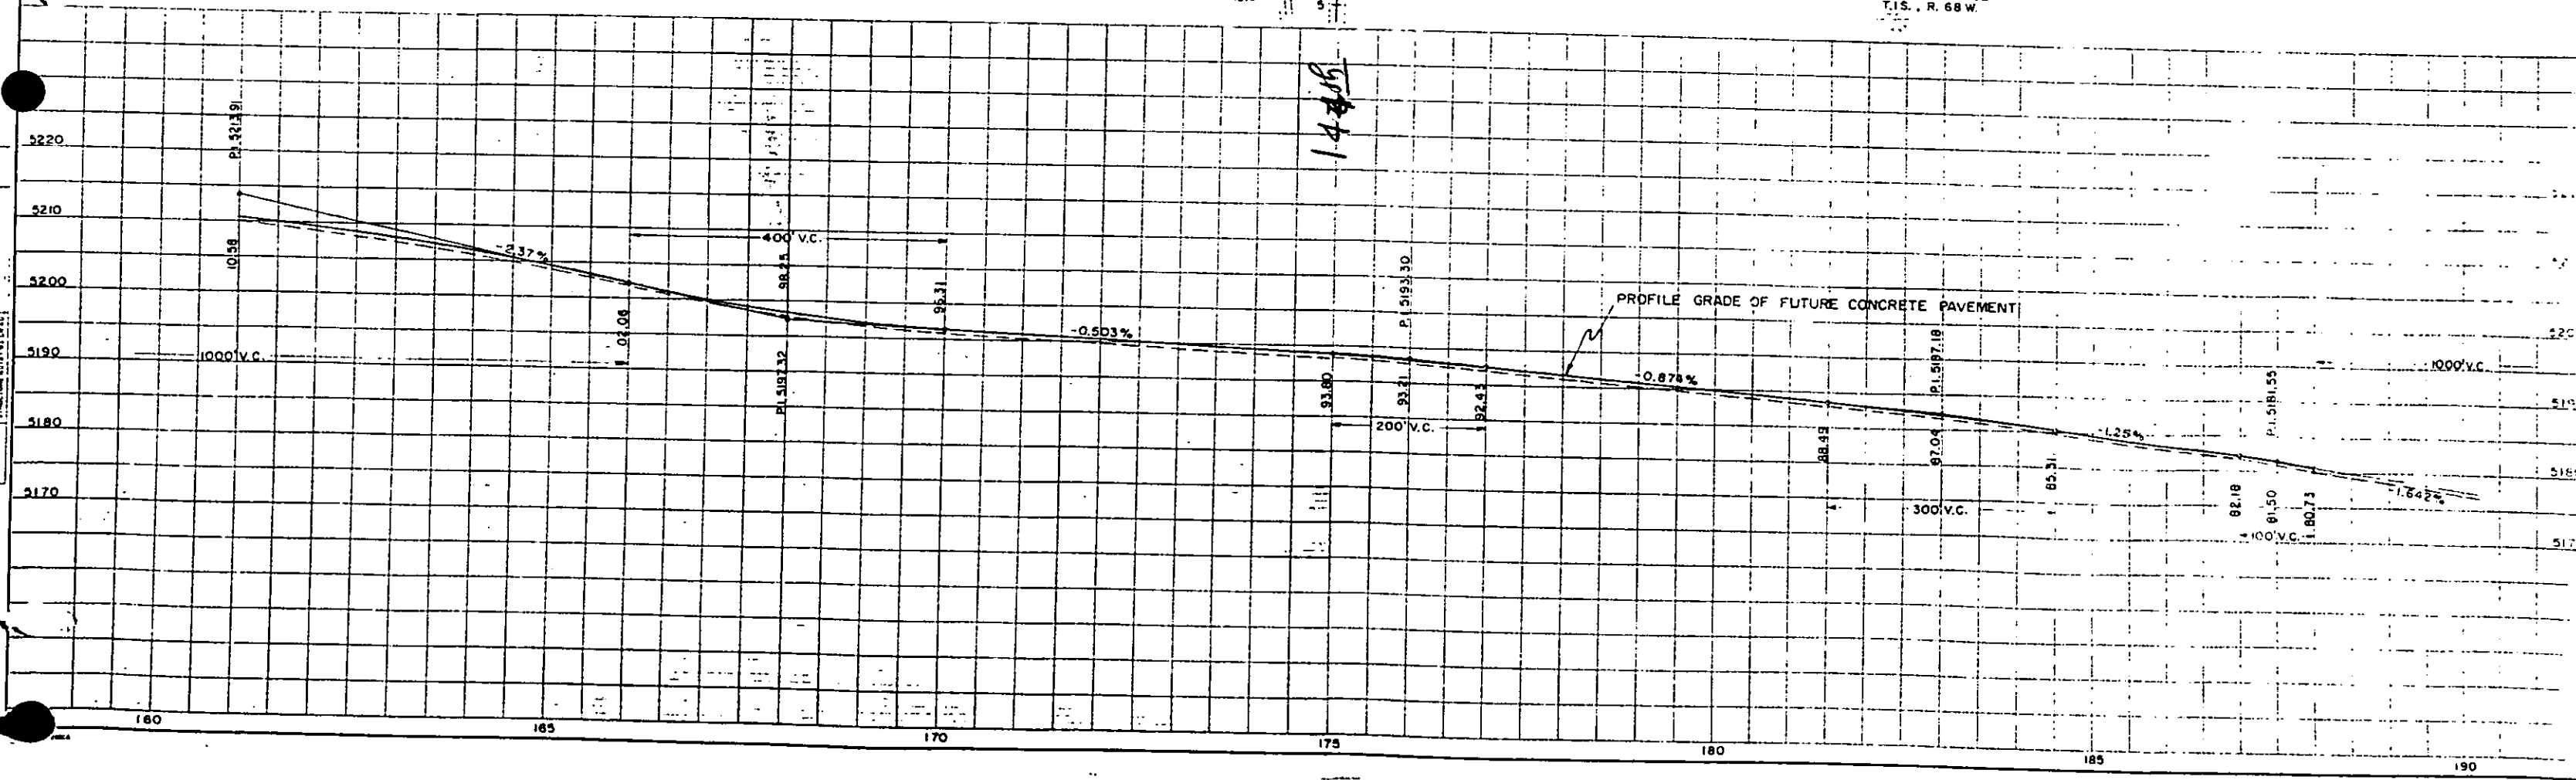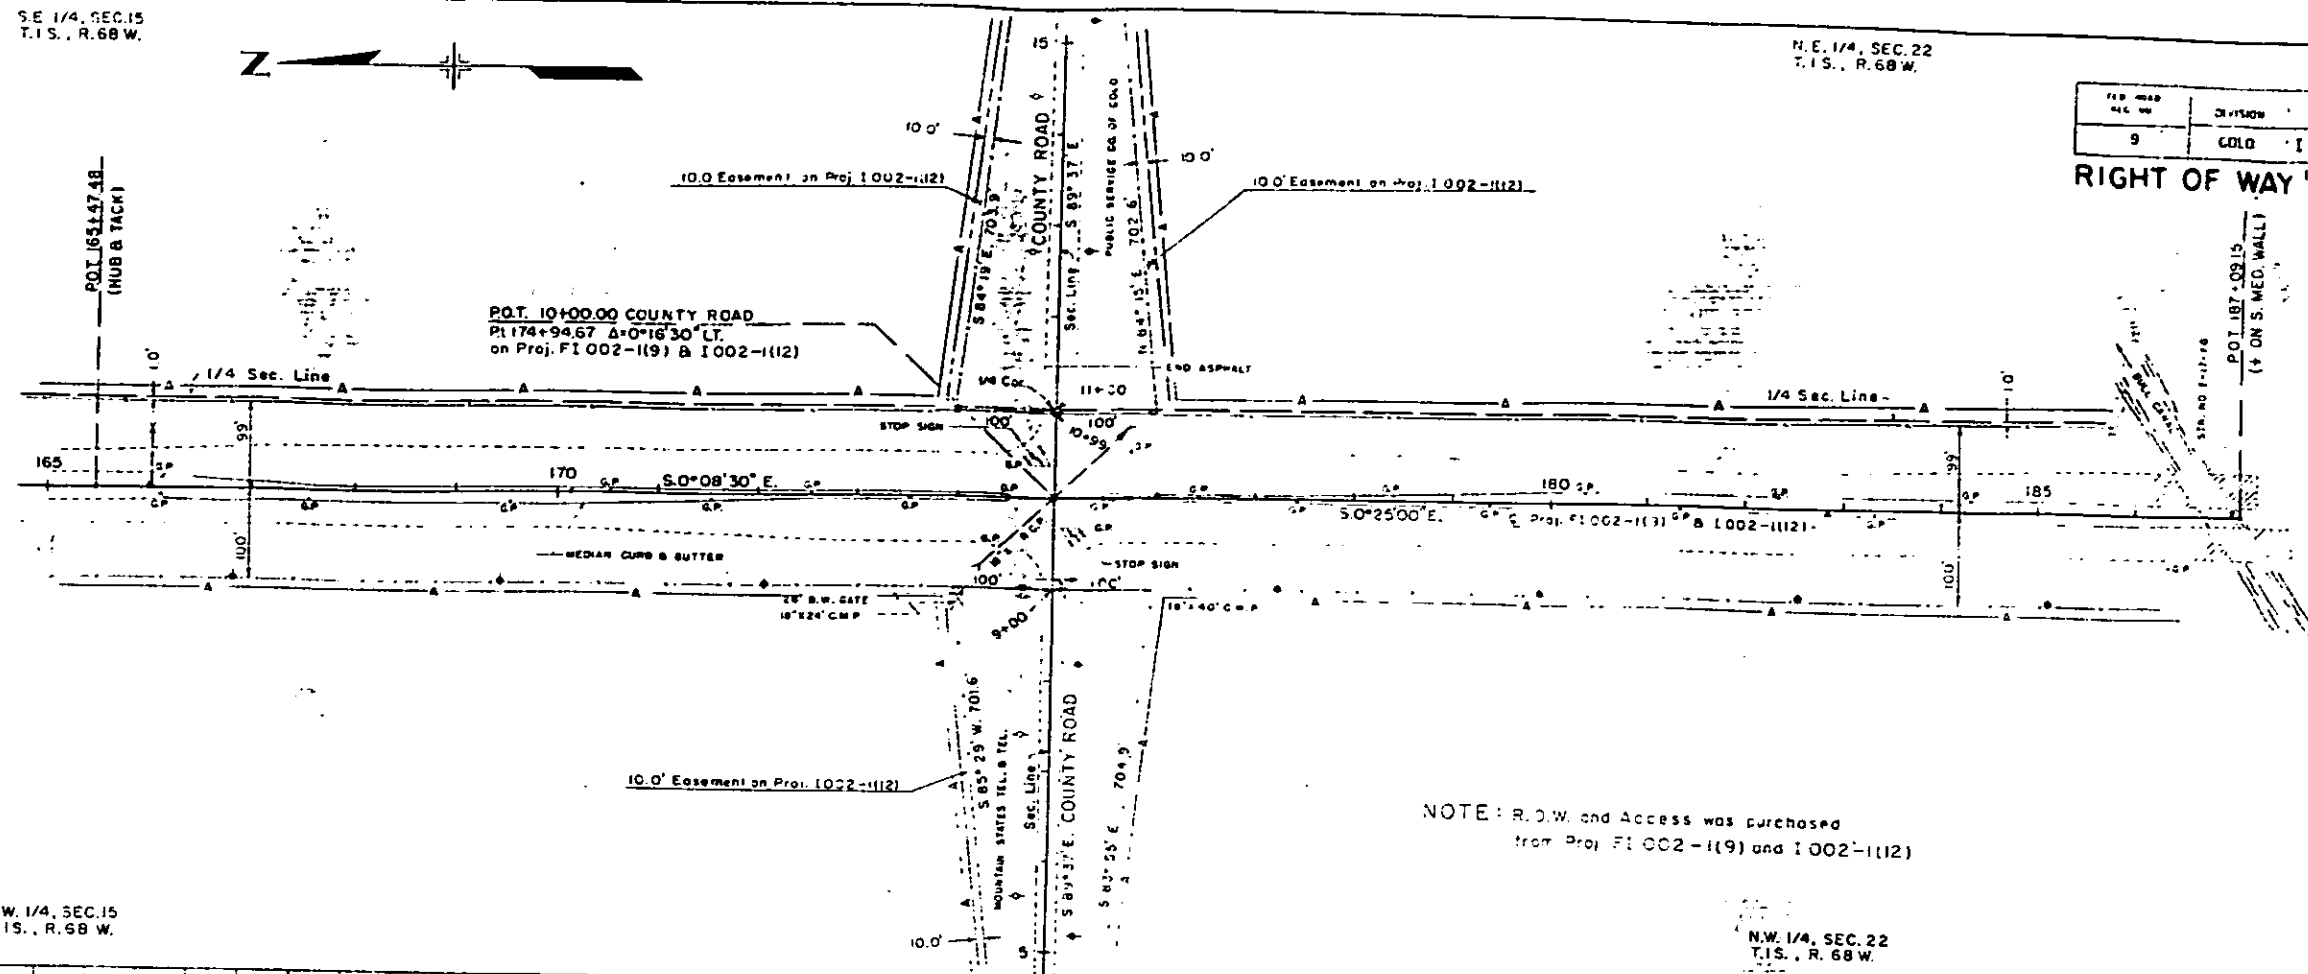


① All of S.W. 1/4 of Sec. 27
T. 15 S., R. 68 W.
Winifred F. Henderson


② All of N.W. 1/4 Sec. 34
T. 15 S., R. 68 W.
Helen Kuleski

FED. ROAD DIST. NO.	DIVISION	PROJ. NO.	SHEET NO.	TOTAL SHEETS
9	COLO.	125-3(26) 224	7	

REVISIONS	

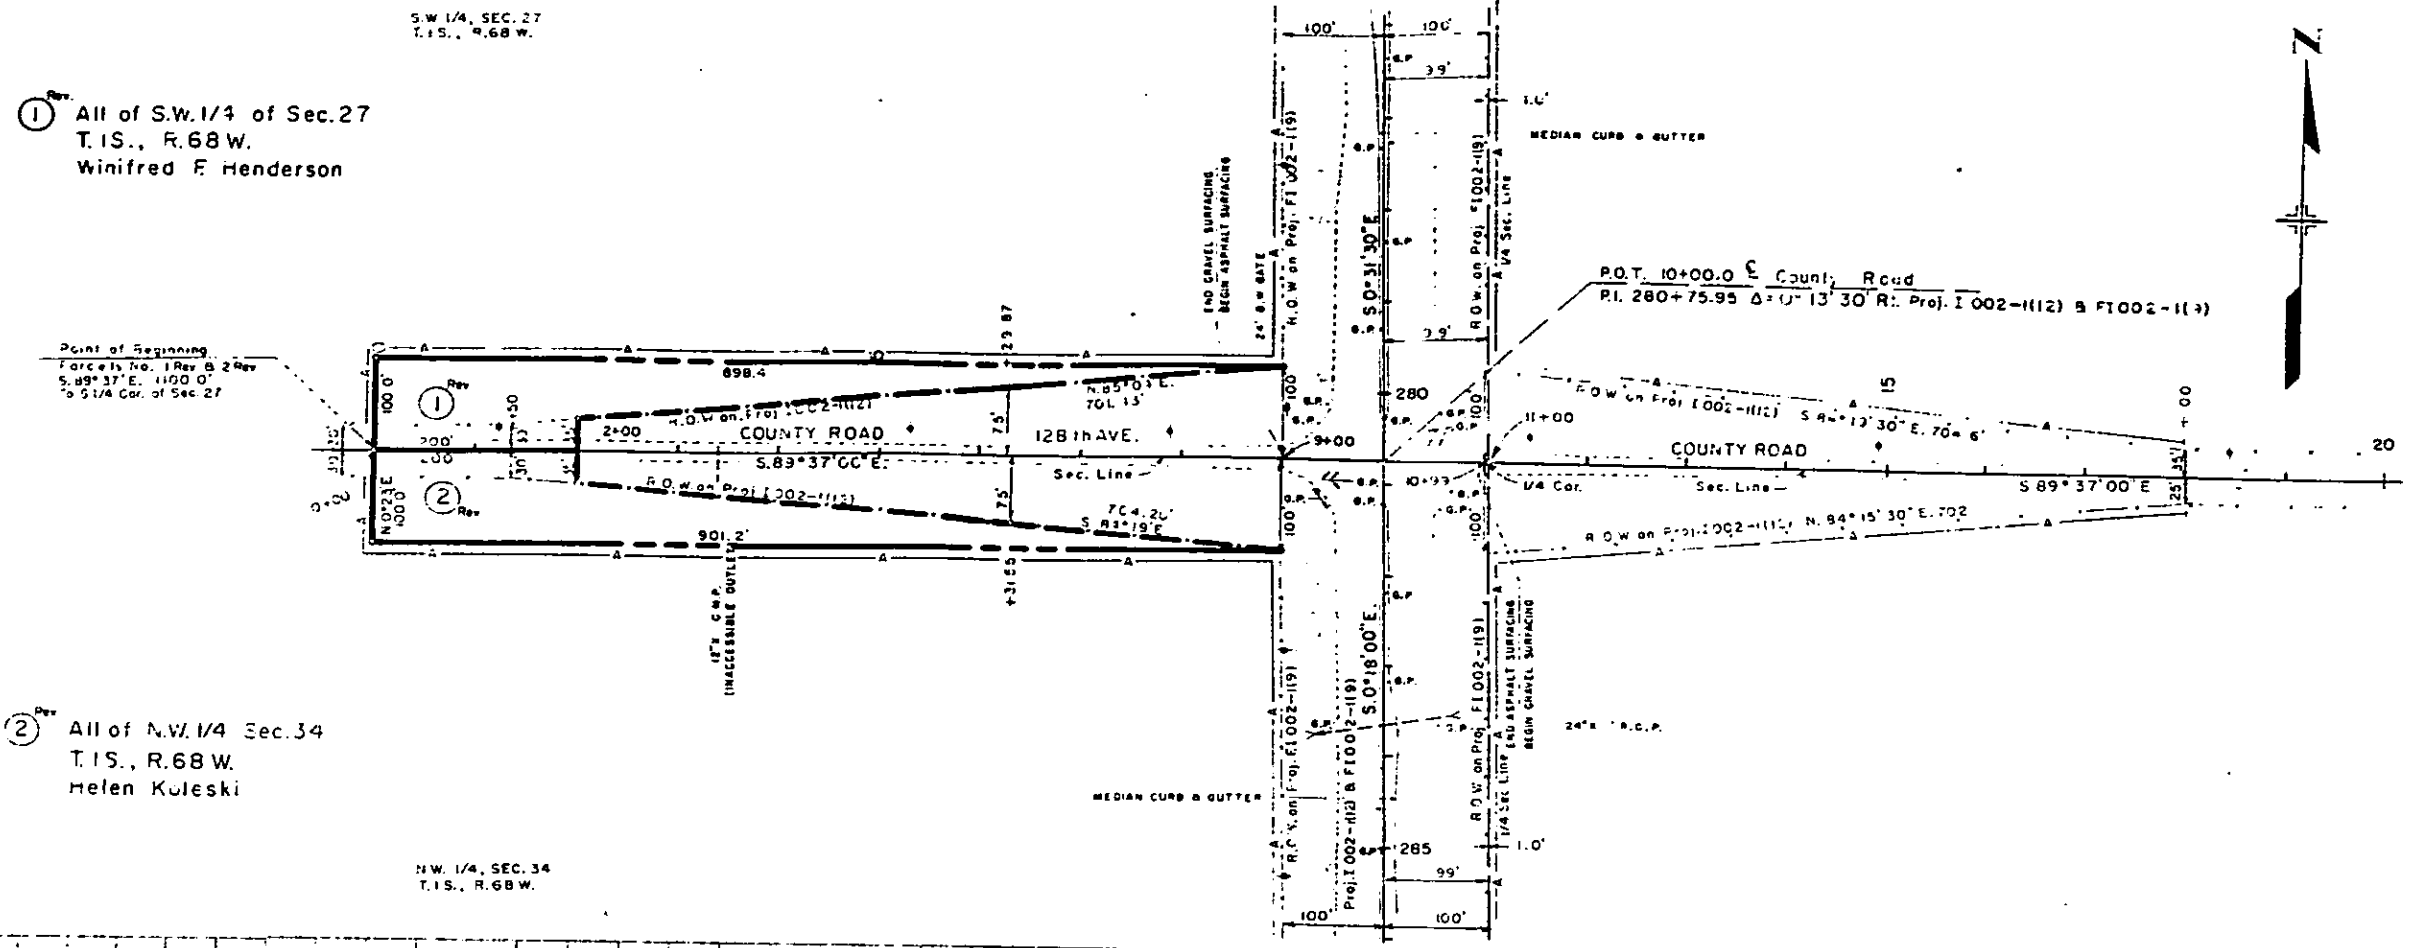


128th

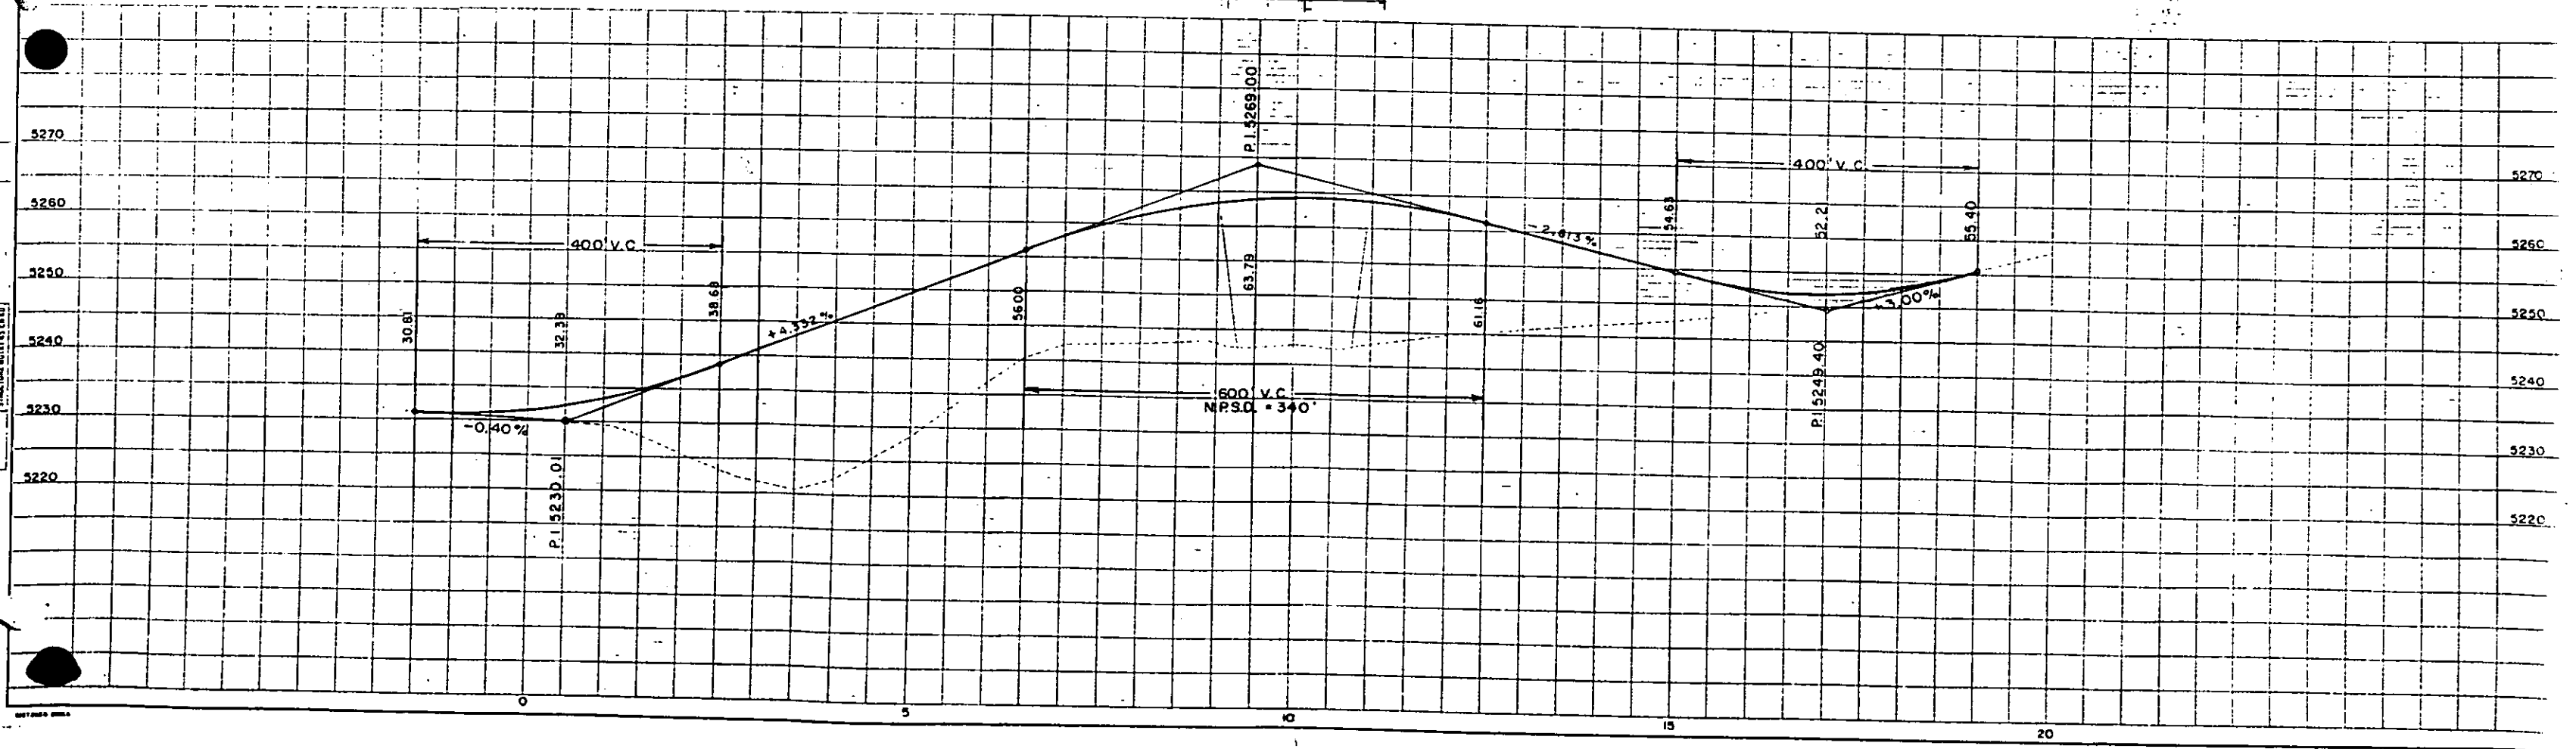

N.E. 1/4, SEC. 34
T. 1 S., R. 68 W.

RIGHT OF WAY

INTERSECTIONS - DENVER - NORTH

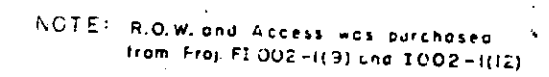[illegible]

S.W. 1/4, SEC. 27
T. 1 S., R. 68 W.

1 Rev. WINIFRED F. HENDERSON

2 Rev. HELEN KOLESKI

N.W. 1/4, SEC. 34
T. 1 S., R. 68 W.

