

TITLE SHEET


STATE DEPARTMENT OF HIGHWAYS

DIVISION OF HIGHWAYS—STATE OF COLORADO

CONST. PROJ. I 25-3(72)

FEDERAL ROAD RECORD NO.	DIVISION	PROJECT NO.	SHEET NO.
221	COLORADO	I 25-3(62)	1
RIGHT OF WAY			I 25 at 120th Ave. Rt. Park and Ride

CONVENTIONAL SIGNS

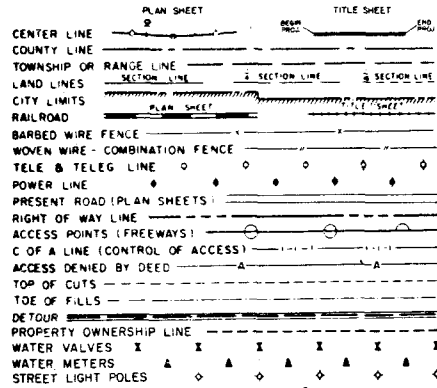

RIGHT OF WAY PLAN OF PROPOSED FEDERAL AID PROJECT NO. I 25-3(62) STATE HIGHWAY NO. 25

ADAMS COUNTY

RIGHT OF WAY


INFORMATION OBTAINED FROM AVAILABLE COUNTY RECORDS

SCALE OF ORIGINAL DRAWING
PLAN SHEET, 1"=50'

INDEX OF SHEETS
SHEET NO. 1 TITLE SHEET
2 PLAN SHEET SHOWING ROW REQUIRED

REVISIONS	
2-1-78	Deleted Parcel 1
10-9-81	Chg. Delinware to Chertaw St. G.C.F.

"Set 1"
Outlined

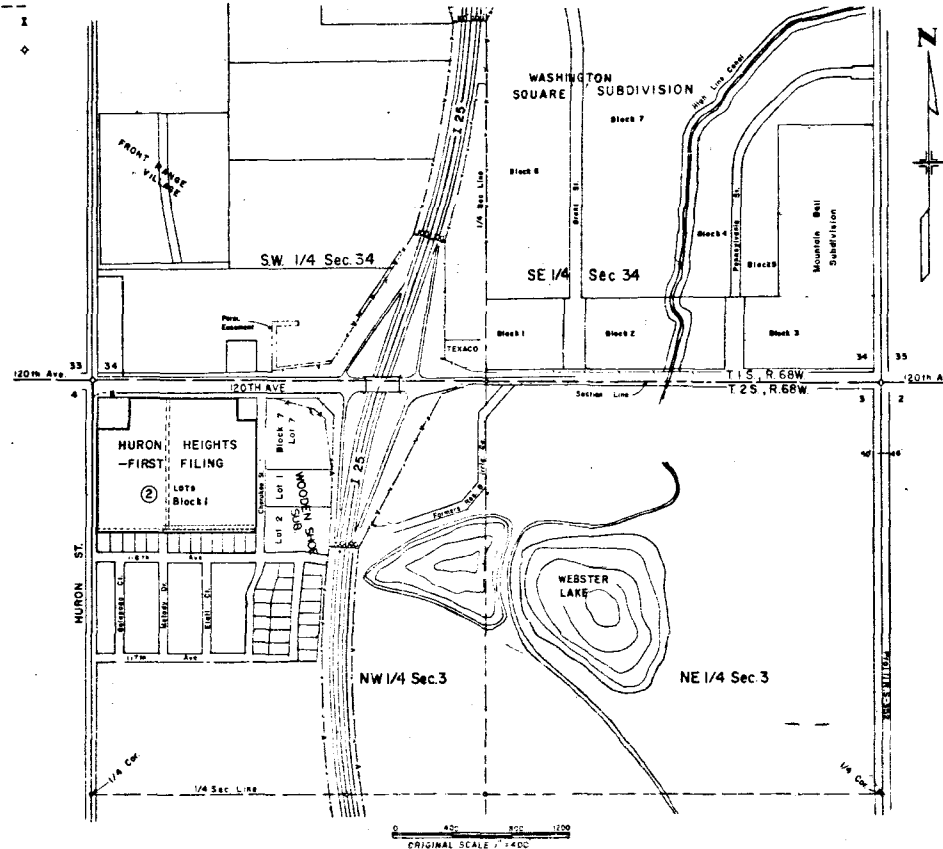

DIVISION OF HIGHWAYS

APPROVED: *John M. Cull* 3/3/77
ASST. CHIEF ENGINEER DATE


DEPARTMENT OF TRANSPORTATION
FEDERAL HIGHWAY ADMINISTRATION

APPROVED: _____ DATE _____
DIVISION ADMINISTRATOR

FEDERAL AID REGION NO.	DIVISION	PROJ. NO.	SHEET NO.	TOTAL SHEETS
VII	COLORADO	125-3 (62)	2	2

RIGHT OF WAY 125 at 120th Ave.
R.T.D. Park and Ride

REVISIONS	
2-1-78 Deleted Parcel 1	G.J.F.
11-24-80 Add PE-2 & TE-2	K.M.S.
10-9-81 Add Parc PE-2A	G.C.E.
7-15-82 Add Parc PE-3	G.C.F.

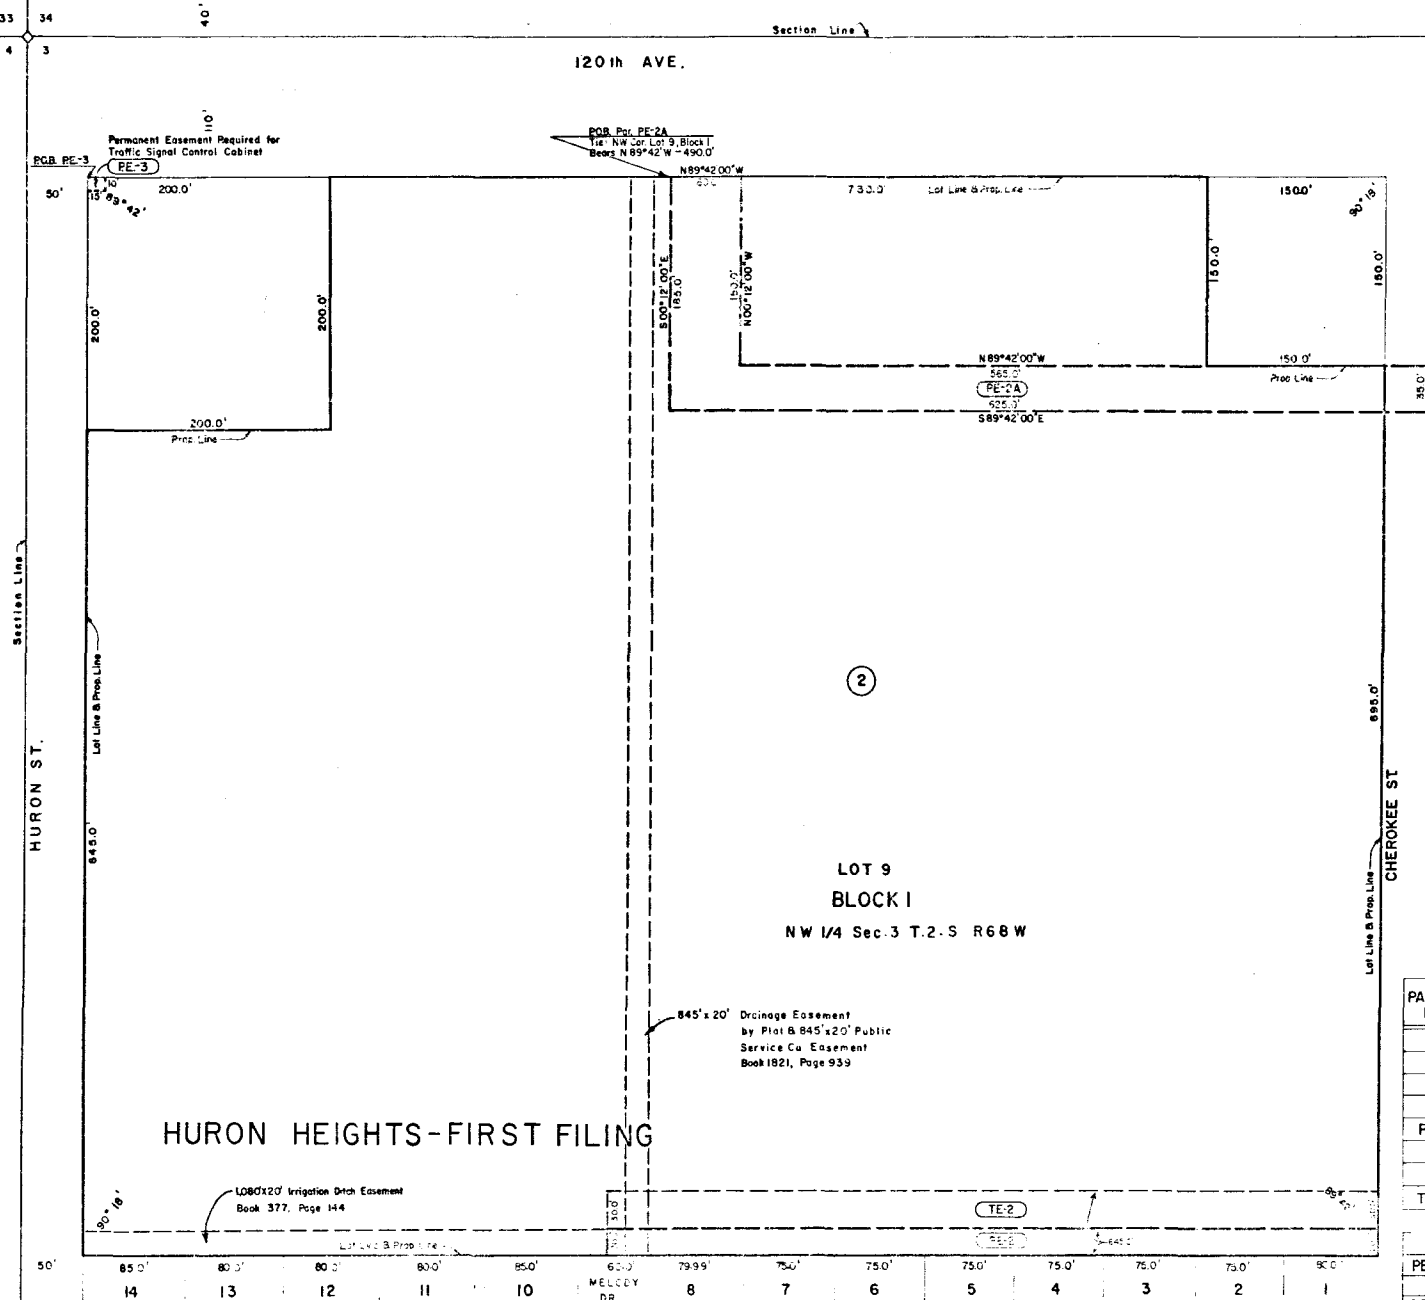

PARCEL NO.	OWNER	PARCEL AREA	REMAINDER
1	Deleted		
2	Huron Partnership, a general partnership	850,088 sq.ft.	0
PE-2	State Department of Highways Conveyed to the City of Northglenn	12,900 sq.ft.	0
TE-2	State Department of Highways Conveyed to the City of Northglenn	19,350 sqft.	0
PE-2A	CDOH To Be Conveyed To: Adams County Center for the Retarded	30,874 sq.ft.	0
PE-3	Manley Marks & Assoc.	150.0 sqft.	0