


VICINITY MAP

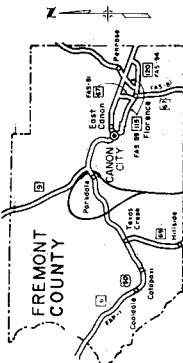

THIS PROJECT

DEPARTMENT OF HIGHWAYS STATE OF COLORADO

FEDERAL AID PROJECT NO. LSF 001-3(2)
STATE HIGHWAY NO. 6
FREMONT COUNTY


SCALE: 1" = 400'

LENGTH OF PROJECT IN R.O.M. = 1.337 MILES

FEDERAL AID PROJECT NO.	DISTRICT	PROJ. NO.	SHEET NO.
LSF 001-3(2)	COLORADO	1	1

RIGHT OF WAY IS 50 FEET FROM JUNCTION SH 6 WEST

CONVENTIONAL SIGNS

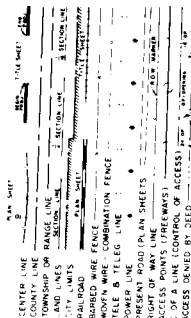

INDEX OF SHEETS

SHEET NO.	TITLE SHEET
1	TABULATION OF PROPERTIES
2	PLAN SHEETS
3-4	PLAN SHEETS


SET 1

OUTLINED

(with respect to existing ROW)

PROJECT NO.	SECTION	PLAN NO.	SHEET NO.	TOTAL SHEETS
1	1	001-312	1	1

RIGHT OF WAY
US 50 from Junction 319 West

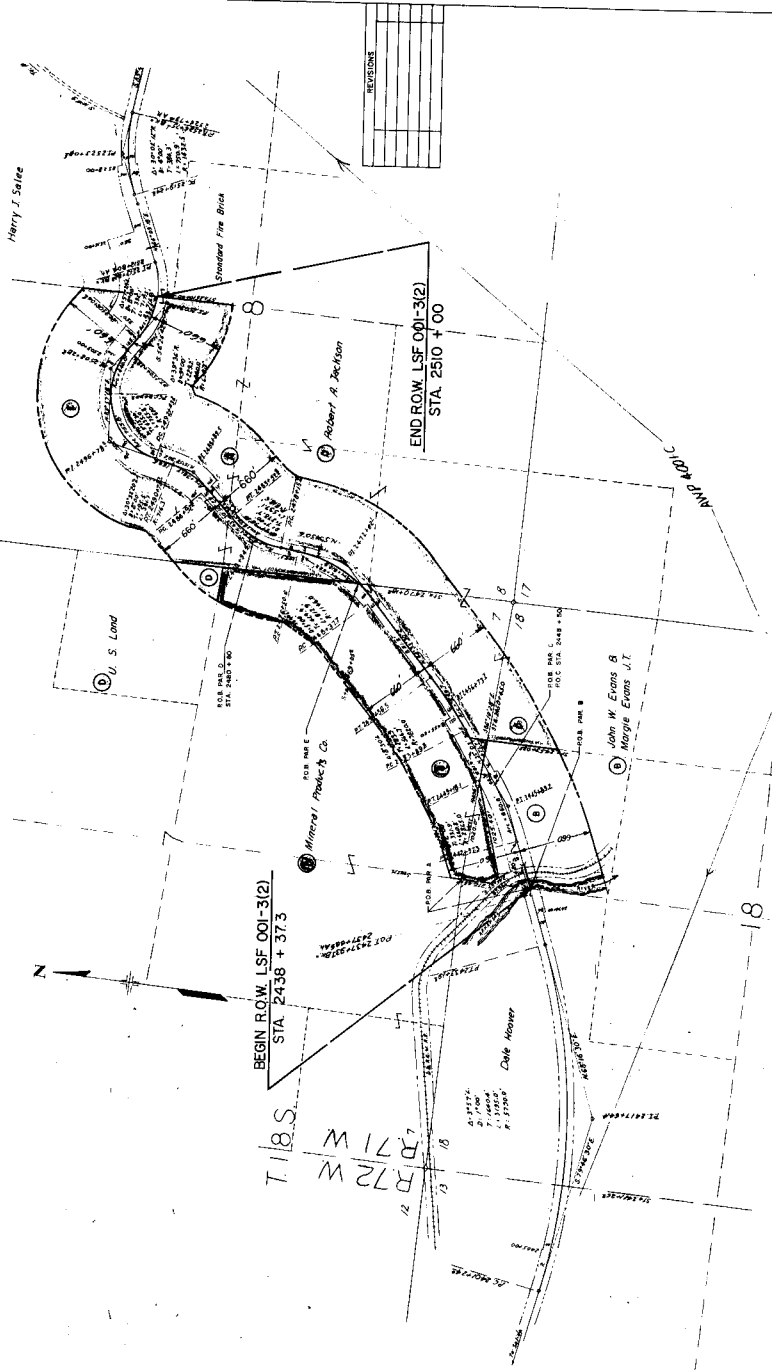


T 118 S
R 72 W
R 71 W

FEDERAL ROAD DISTRICT NO.	DISTRICT	PROJ. NO.	PROJECT NAME	DATE
1	COLORADO	LSF 001-3(2)	4	

REVISIONS	

RIGHT OF WAY
 US 50 from Junction 214.9 West

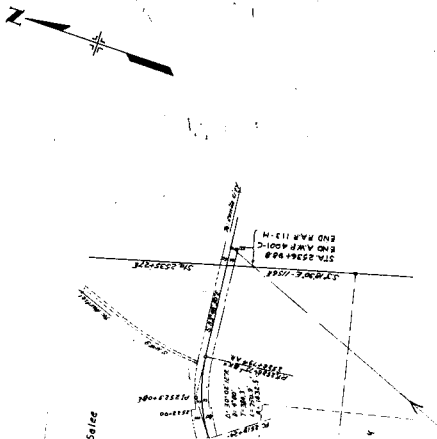

LSF 001-3(2)
 US 50 from Jct. 214.9 West
 Scale 1"=400'