


LEGEND  
TITLE SHEET

# DEPARTMENT OF HIGHWAYS STATE OF COLORADO

| FEDERAL ROAD<br>SECTION NO. | DIVISION | PROJECT NO.  | SHEET<br>NO. |
|-----------------------------|----------|--------------|--------------|
| 9                           | COLORADO | LSF 022-2(1) | 1            |

RIGHT OF WAY — 7 Miles West of Wolf Creek Pass

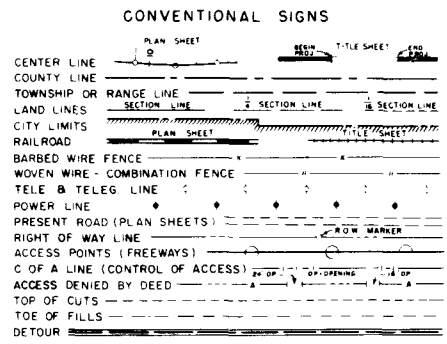

## U. S. FOREST LAND FEDERAL AID PROJECT NO. LSF 022-2(1) STATE HIGHWAY NO. 10 MINERAL COUNTY


SCALES OF ORIGINAL DRAWINGS  
ON PLAN: 1 IN. = 100 FT.  
ON PROFILE: 1 IN. = 100 FT. HORIZONTAL  
1 IN. = 10 FT. VERTICAL  
GRADE LINE ON PROFILE IS SHOWN AS GRADE OF FINISHED ROAD  
GROSS LENGTH OF PROJECT  
NET LENGTH OF PROJECT

### INDEX OF SHEETS

| SHEET NO. | TITLE SHEET    |
|-----------|----------------|
| 1         | TITLE SHEET    |
| 2         | PLAN & PROFILE |

| REVISIONS |
|-----------|
|           |
|           |
|           |
|           |
|           |
|           |
|           |

Proj LSF 022-2(1)  
Opposite Approx Sta 793+45  
Former Proj RWA 3331-D UNIT 2,  
FO22-2(2), & FO22-2(16).

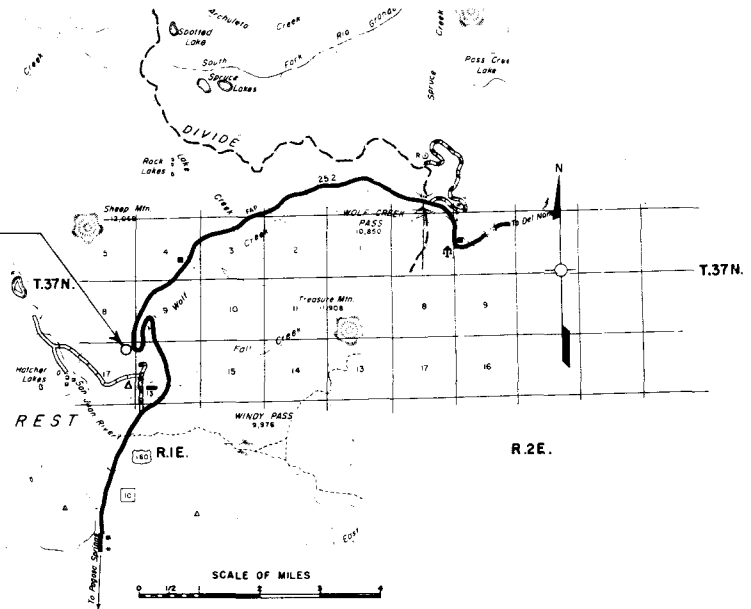

Colored Outline  
Set 1

ALTERNATE AVAILABLE SOURCE


TEAL PIT

OWNER: FRANK C TEAL, PAGOSA SPRINGS, COLO.  
LOCATION: NW 1/4, SEC. 32, T. 37 N., R. 1 E., N.M.P.M.  
QUANTITY AVAILABLE: AMPLE  
STRIPPING: REMOVING OVERBURDEN 300 CU YDS  
HAUL DISTANCE: 5.2 MILES TO STA 771+00  
USE: SUBBASE & SURFACING

| FEDERAL ROAD DISTRICT | PROJ. NO. | SHEET NO.    | TOTAL SHEETS |
|-----------------------|-----------|--------------|--------------|
| 9                     | COLORADO  | LSF 022-2(1) | 2            |

RIGHT OF WAY  
7 MILES WEST OF  
WOLF CREEK PASS

| REVISIONS |
|-----------|
|           |
|           |
|           |
|           |
|           |
|           |
|           |

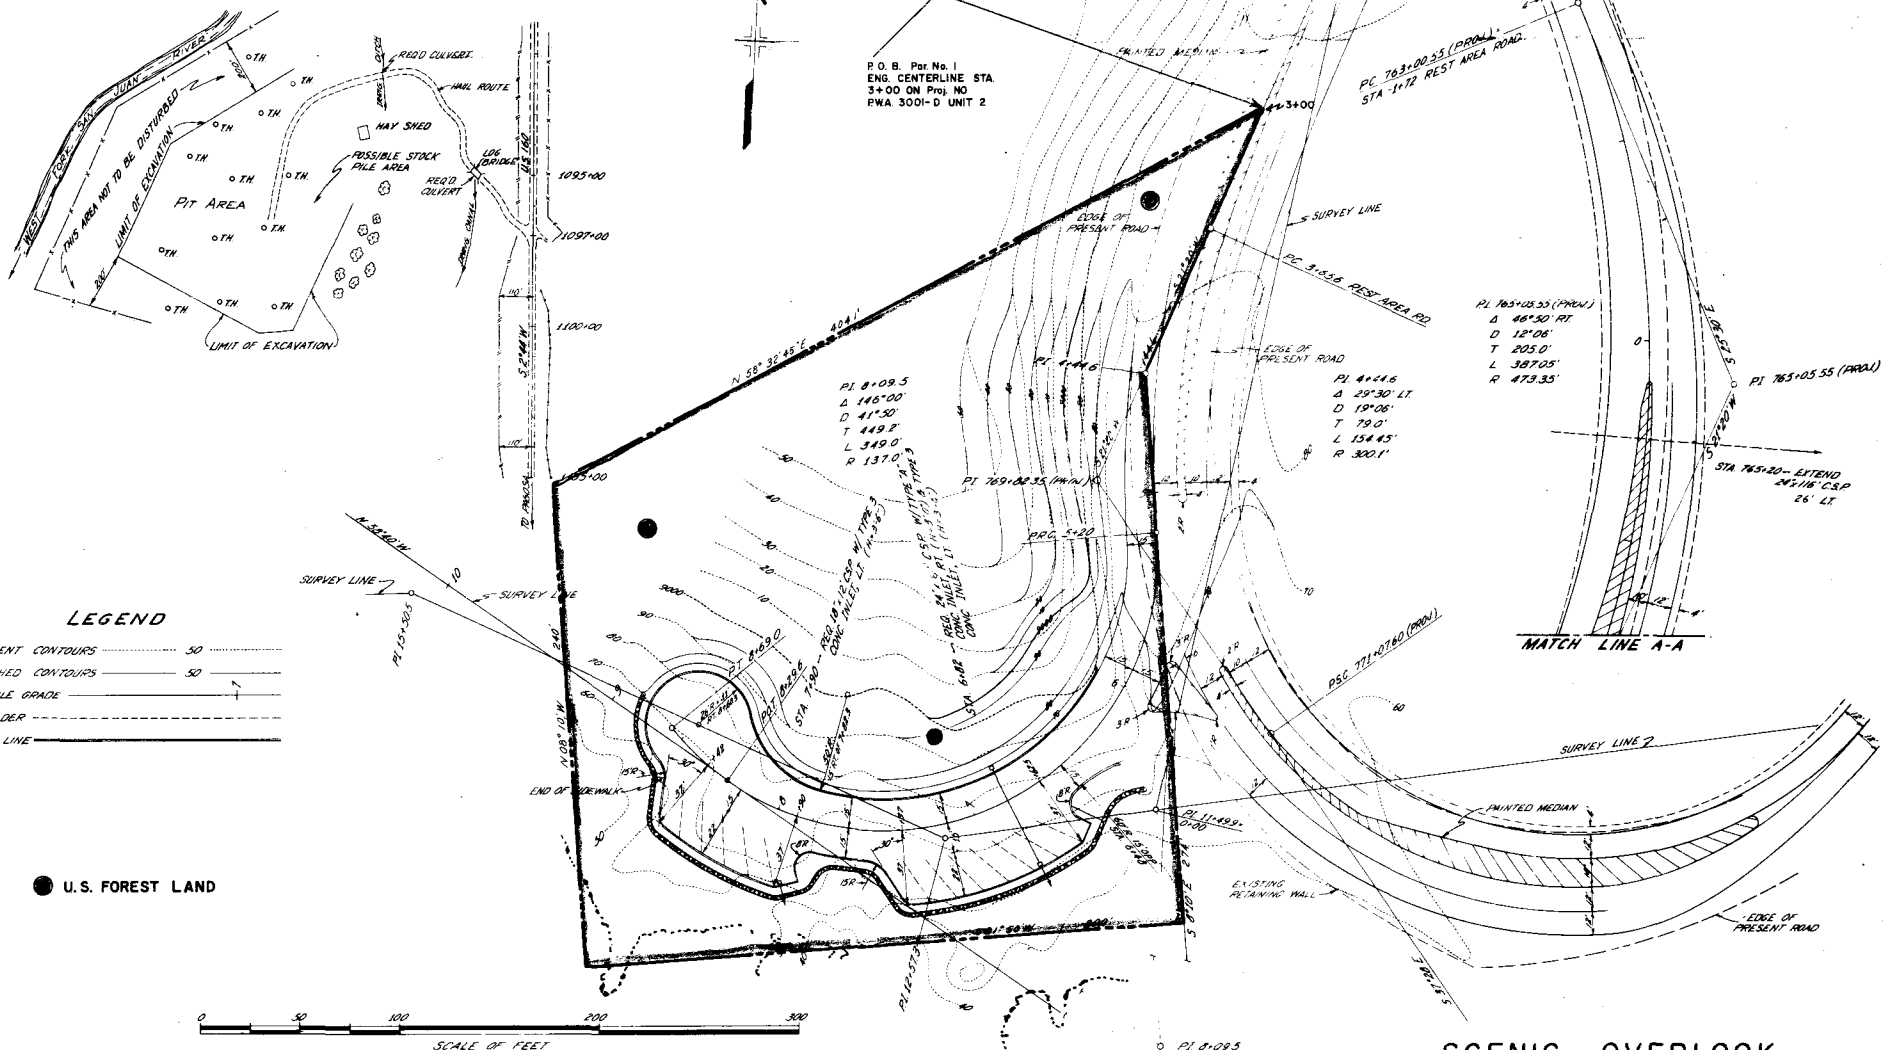

| FEDERAL ROAD<br>REGION NO. | DISTRICT | PROJ. NO.    | SHEET<br>NO. | TOTAL<br>SHEETS |
|----------------------------|----------|--------------|--------------|-----------------|
| 9                          | COLORADO | CJF 022-2(1) | 1            |                 |

RIGHT OF WAY  
Junkyards - Highway Beautification Act of 1965  
East of Durango  
Plan Scale: 1" = 100'

T. 34N, R. 8W, N.M.P.M.

NE 1/4 SW 1/4 Sec. 12

