

TITLE SHEET


DEPARTMENT OF HIGHWAYS
STATE OF COLORADO

FEDERAL ROAD REGION NO.	DIVISION	PROJECT NO.	SHEET NO.
9	COLORADO	LSI 25-2 (4)	1

RIGHT OF WAY

5 MILES NORTH OF PINON

INDEX OF SHEETS

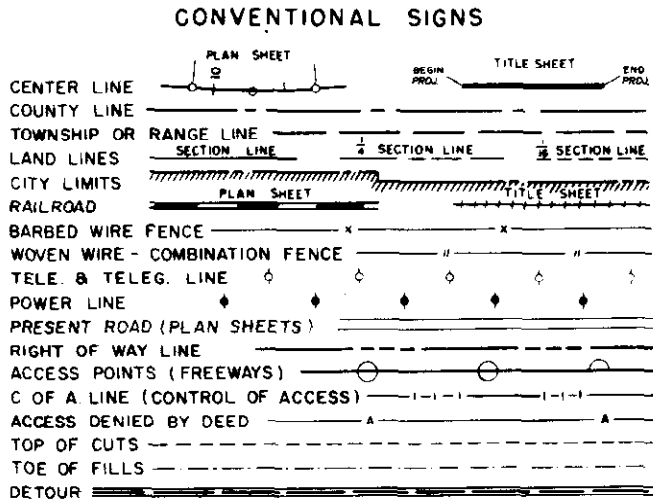


RIGHT OF WAY PLAN OF PROPOSED
FEDERAL AID PROJECT NO. LSI 25-2 (4)
STATE HIGHWAY NO. 1
PUEBLO COUNTY
RIGHT OF WAY

INFORMATION OBTAINED FROM AVAILABLE COUNTY RECORDS

SCALE OF ORIGINAL DRAWING
ON PLAN, 1" = 50'
LENGTH OF PROJECT = 0.133 MILES (ROW) = 700 FT.

SHEET NO.

- 1 TITLE SHEET
2 TABULATION OF PROPERTIES
3 PLAN & OWNERSHIP MAP

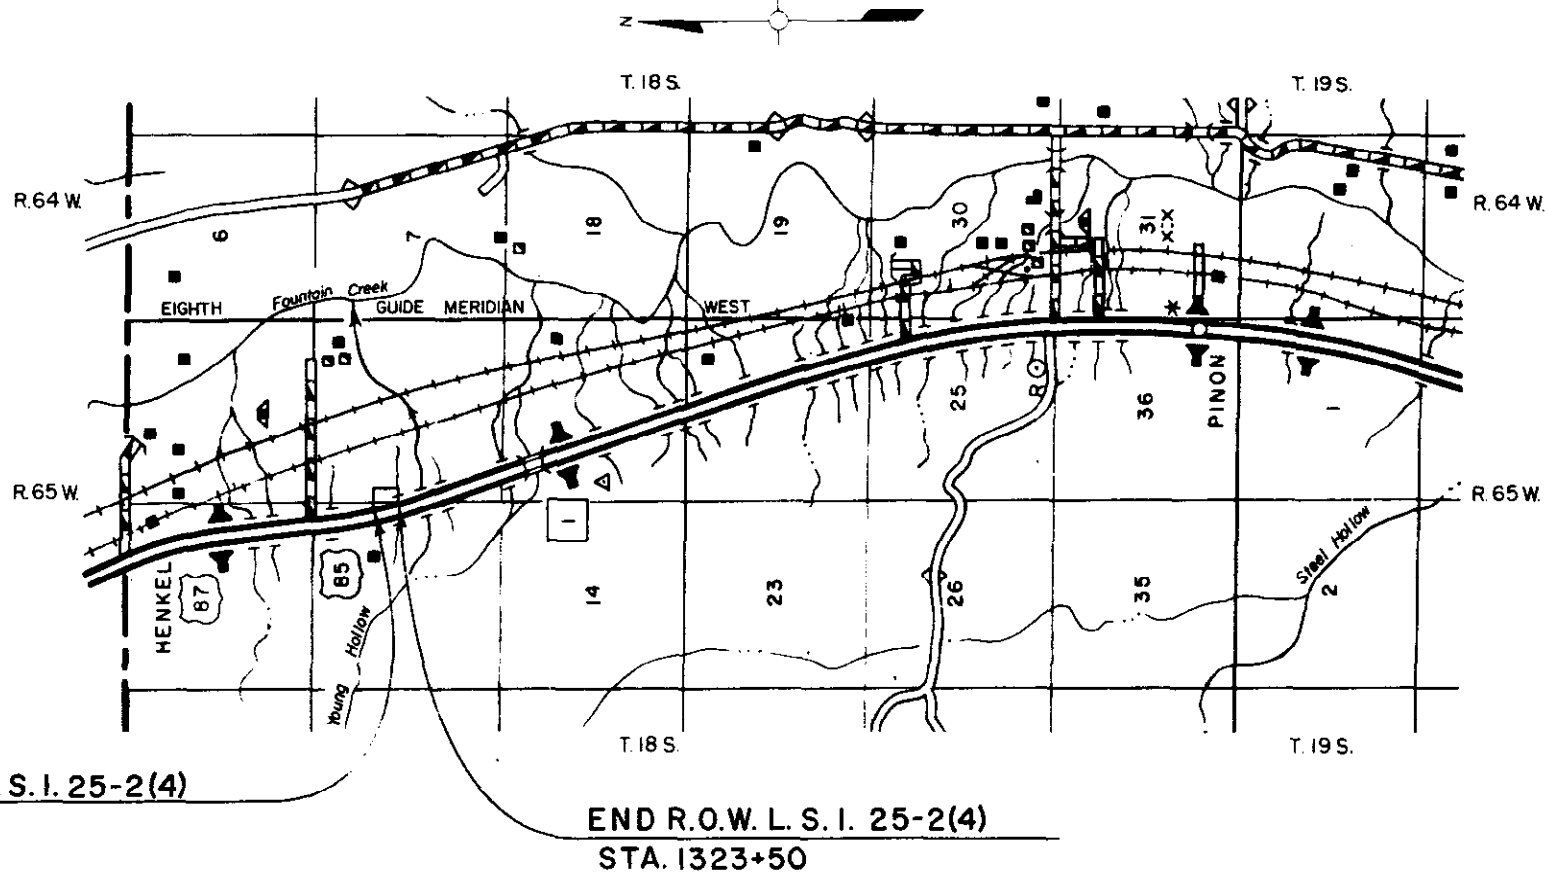

REVISIONS		

SCALE OF MILES

FEDERAL ROAD REGION NO.	DISTRICT	PROJ. NO.	SHEET NO.	TOTAL SHEETS
9	COLORADO	L.S.I. 25-2(4)	3	3

REVISIONS		
6-66	ACCESS	KRC

RIGHT OF WAY
5 MILES NORTH OF PINON

