

PLANS SHEET OF PROJECT
 11. 6 M. 10
 11. 6 M. 10
 TITLE SHEET

CONVENTIONAL SIGNS

CENTER LINE PLAN SHEET TITLE SHEET

RIGHT OF WAY LINE PLAN SHEET TITLE SHEET

COUNTY LINE PLAN SHEET TITLE SHEET

TOWNSHIP OR RANGE LINE PLAN SHEET TITLE SHEET

LAND LINES PLAN SHEET TITLE SHEET

RAILROAD PLAN SHEET TITLE SHEET

BARNED WIRE FENCE PLAN SHEET TITLE SHEET

COMBINATION WIRE FENCE PLAN SHEET TITLE SHEET

SNOW FENCE PLAN SHEET TITLE SHEET

TELEPHONE & TELEGRAPH LINES PLAN SHEET TITLE SHEET

POWER LINE PLAN SHEET TITLE SHEET

DETOUR PLAN SHEET TITLE SHEET

PRESENT ROAD (Plan Sheet) PLAN SHEET TITLE SHEET

COLORADO DEPARTMENT OF HIGHWAYS

PLAN AND PROFILE OF PROPOSED
FEDERAL AID PROJECT NO. LSS 0016(I)
 STATE HIGHWAY NO. 96
 CUSTER COUNTY

SCALES OF ORIGINAL DRAWINGS

ON PLAN 1 IN = 100 FT
 ON PROFILE 1 IN = 100 FT HORIZONTAL
 1 IN = 10 FT VERTICAL
 GRADE LINE ON PROFILE IS SHOWN AS GRADE OF FINISHED ROAD
 LENGTH OF PROJECT IN R.O.W. - 3.12 MILES

Right of Way purchased under S 0016(19).
 STA 331+05.1 to STA 518+83.7
 Right of Way purchased under S 0016(23)
 STA 518+83.7 to STA 724+42.0

FEDERAL ROAD DIST. NO.	DIVISION	PROJ. NO.	SHEET NO.	TOTAL SHEETS
8	COLORADO	LSS 0016(I)	1	1

RIGHT OF WAY		REVISIONS	
JCT. SH 96 @ 165 - WEST	9-4-67 PROJ. NAME	NO.	DATE


INDEX OF SHEETS

SHEET NO. 1. SKETCH MAP, TITLE PAGE
 2. TABULATION OF PROPERTIES
 3-8. PLAN AND PROFILE SHEETS

*SET 1
 UNCOLORED*

*FILE COPY - TO NOT
 REMOVE FROM OFFICE*

BEGIN R.O.W. LSS 0016(I)
 STA. 130 + 00.0

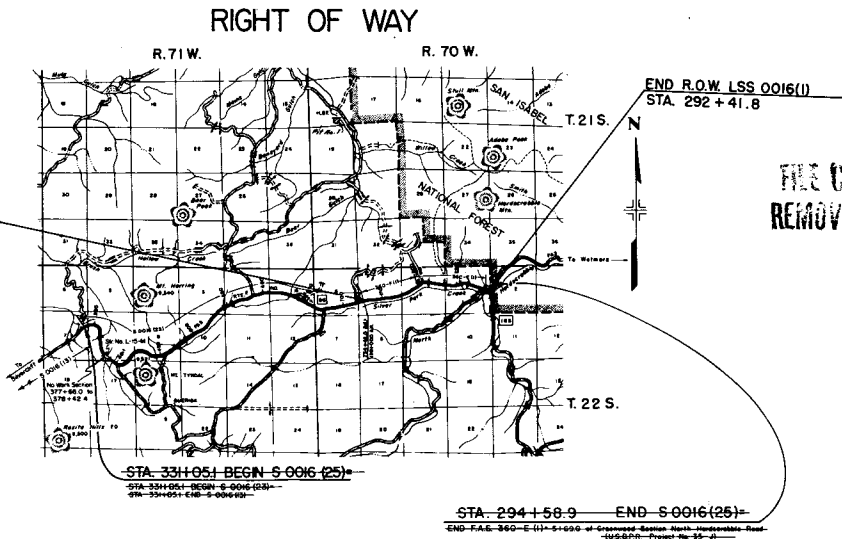

*FILE COPY - TO NOT
 REMOVE FROM OFFICE*


MAG
 A-11-1

(B) OTTO STEIN

FEDERAL ROAD DESIGN NO.	DISTRICT	PROJ. NO.	SHEET NO.	TOTAL SHEETS
0	COLORADO	LSS OOM(I)	3	


RIGHT OF WAY
JCT. SH 96 & 165 - WEST

REVISIONS	
8-4-67	PROJ. NAME . L

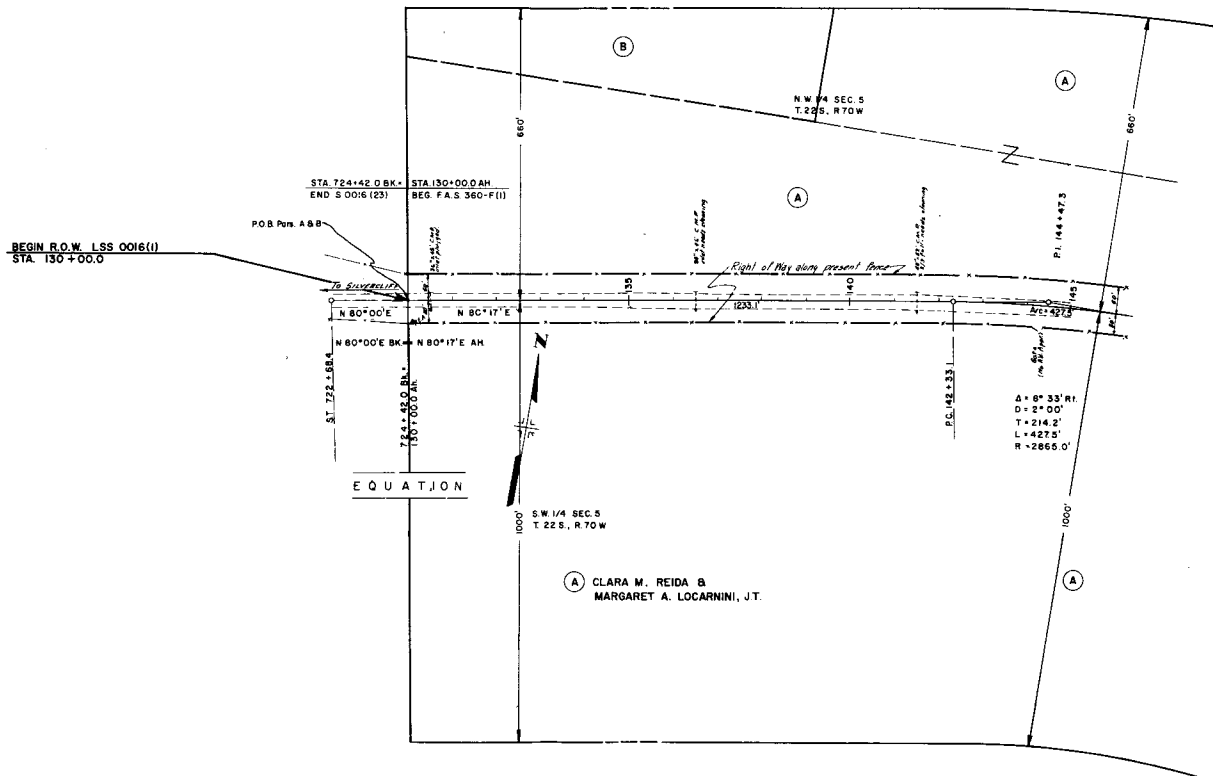


REVISIONS			
NO.	DATE	BY	NAME
1	8-4-87	PROJ	NAME

3-4-5	PROG. NAME	

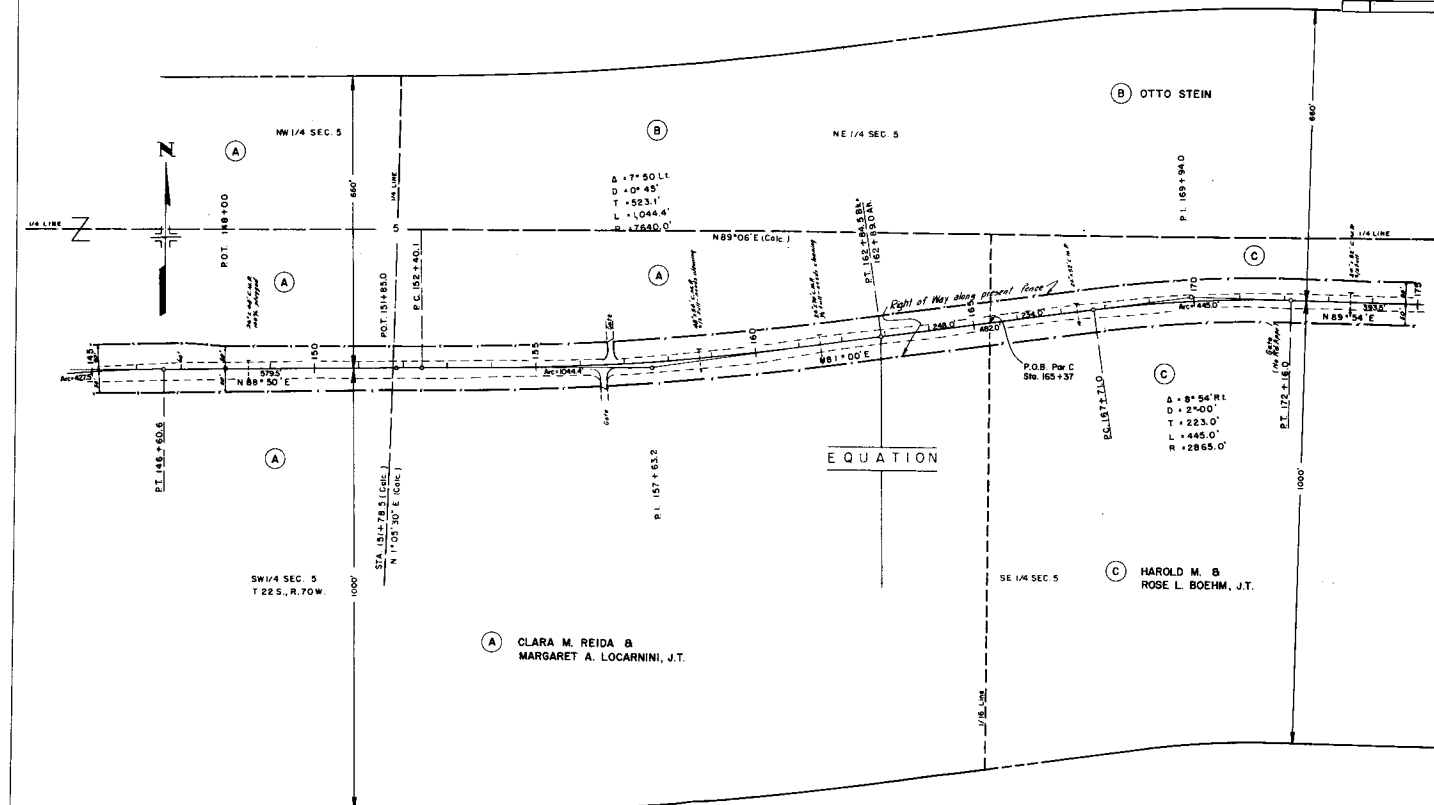

FEDERAL ROAD DISTRICT NO.	DISTRICT	PROJ. NO.	SHEET NO.	TOTAL SHEETS
8	COLORADO	LHS 0016(1)	5	

RIGHT OF WAY JCT. SH 96 & 105 - WEST		REVISIONS
NO.	DATE	BY
1	8-4-67	PROJ. NAME

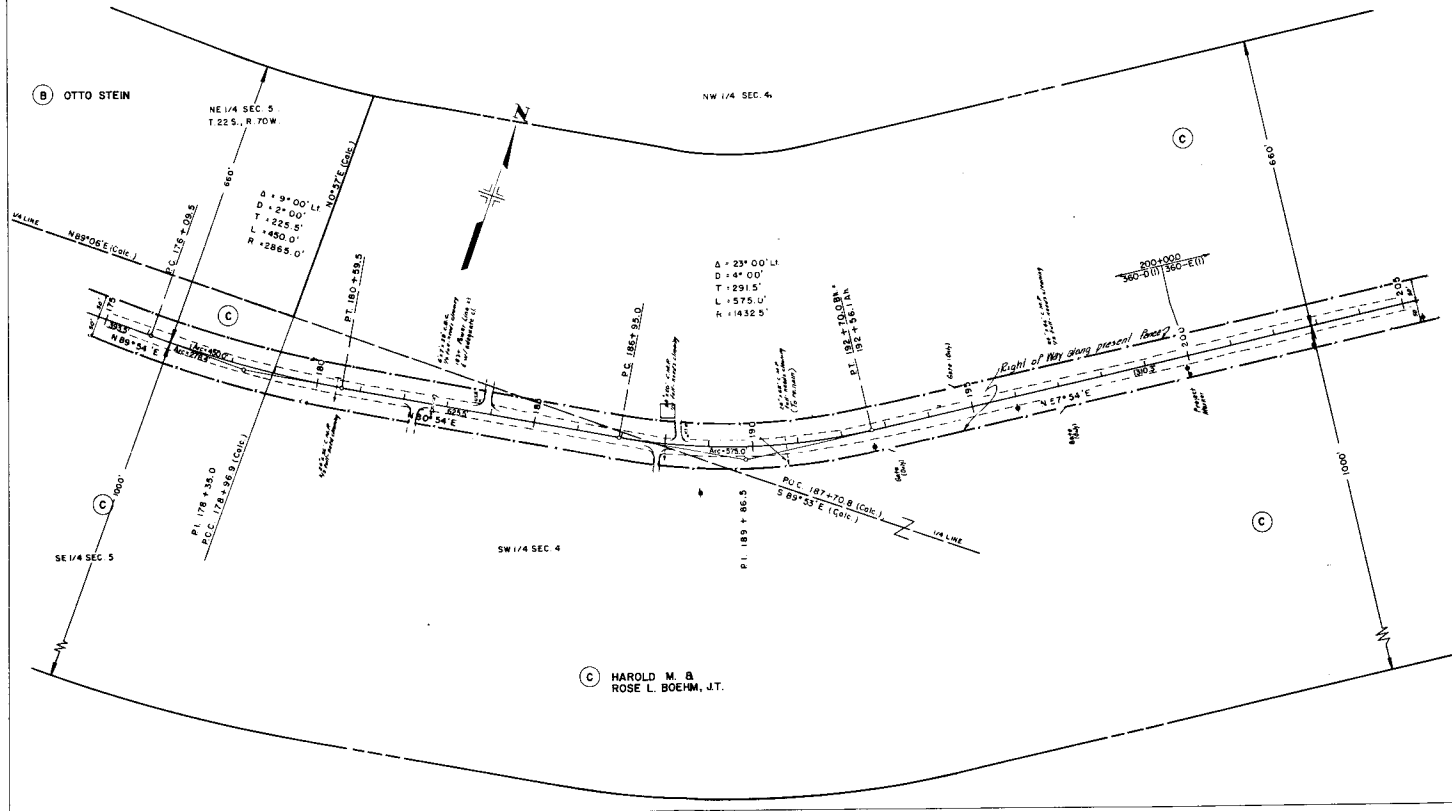

FEDERAL ROAD REGION NO.	DISTRICT	PROJ. NO.	SHEET NO.	TOTAL SHEETS
8	COLORADO	L55 0016(II)	7	

RIGHT OF WAY
JCT. SH 96 @ I-65 - WEST

REVISIONS		
0-4-67	PROJ. NAME	L

