


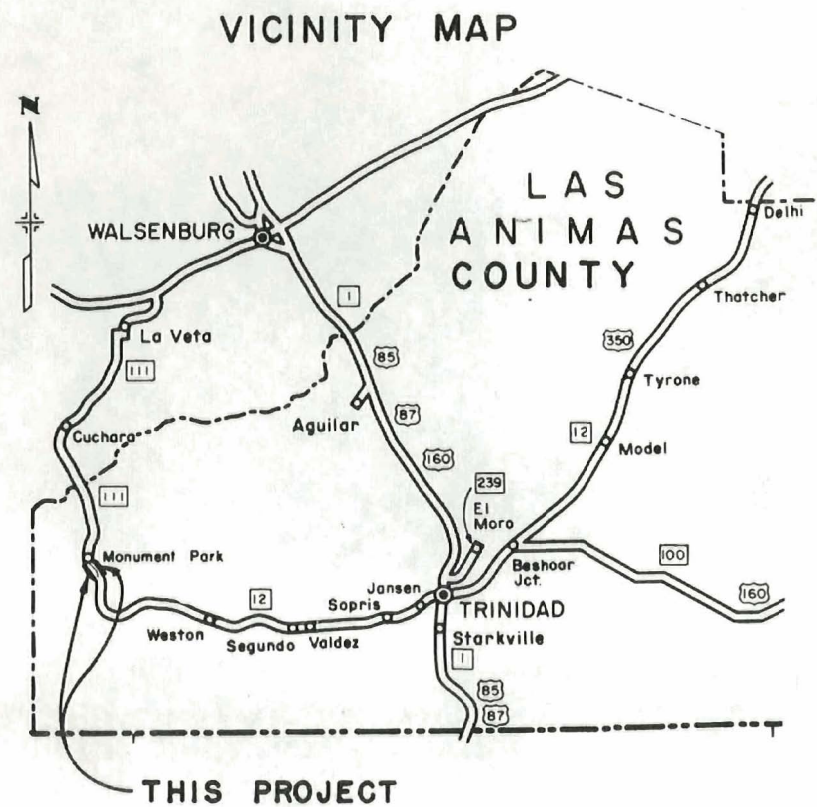


DEPARTMENT OF HIGHWAYS STATE OF COLORADO

FEDERAL AID PROJECT NO. LSS 0036 (2)
STATE HIGHWAY NO. 12
LAS ANIMAS COUNTY
RIGHT OF WAY

FEDERAL ROAD REGION NO.	DISTRICT	PROJ NO	SHEET NO	TOTAL SHEETS
	COLORADO	LSS 0036 (2)	1	

RIGHT OF WAY MONUMENT PARK SOUTH
CONVENTIONAL SIGNS

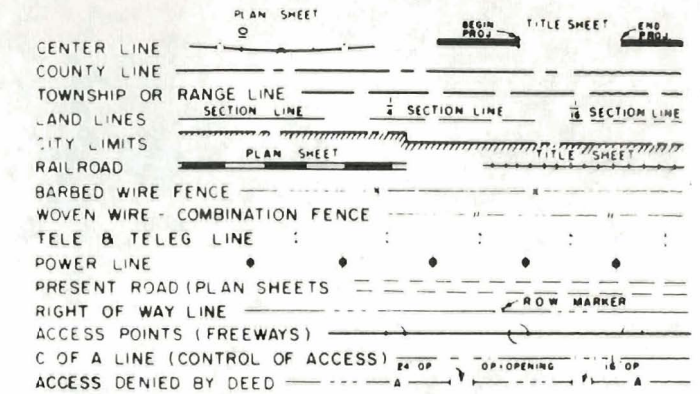


INDEX

SHEET NO.	
1	TITLE SHEET
2	PLAN SHEET

FEDERAL ROAD DIVISION NO.	DISTRICT	PROJ. NO.	SHEET NO.	TOTAL SHEETS
9	COLORADO	LSS 0036 (2)	2	

RIGHT OF WAY MONUMENT PARK SOUTH

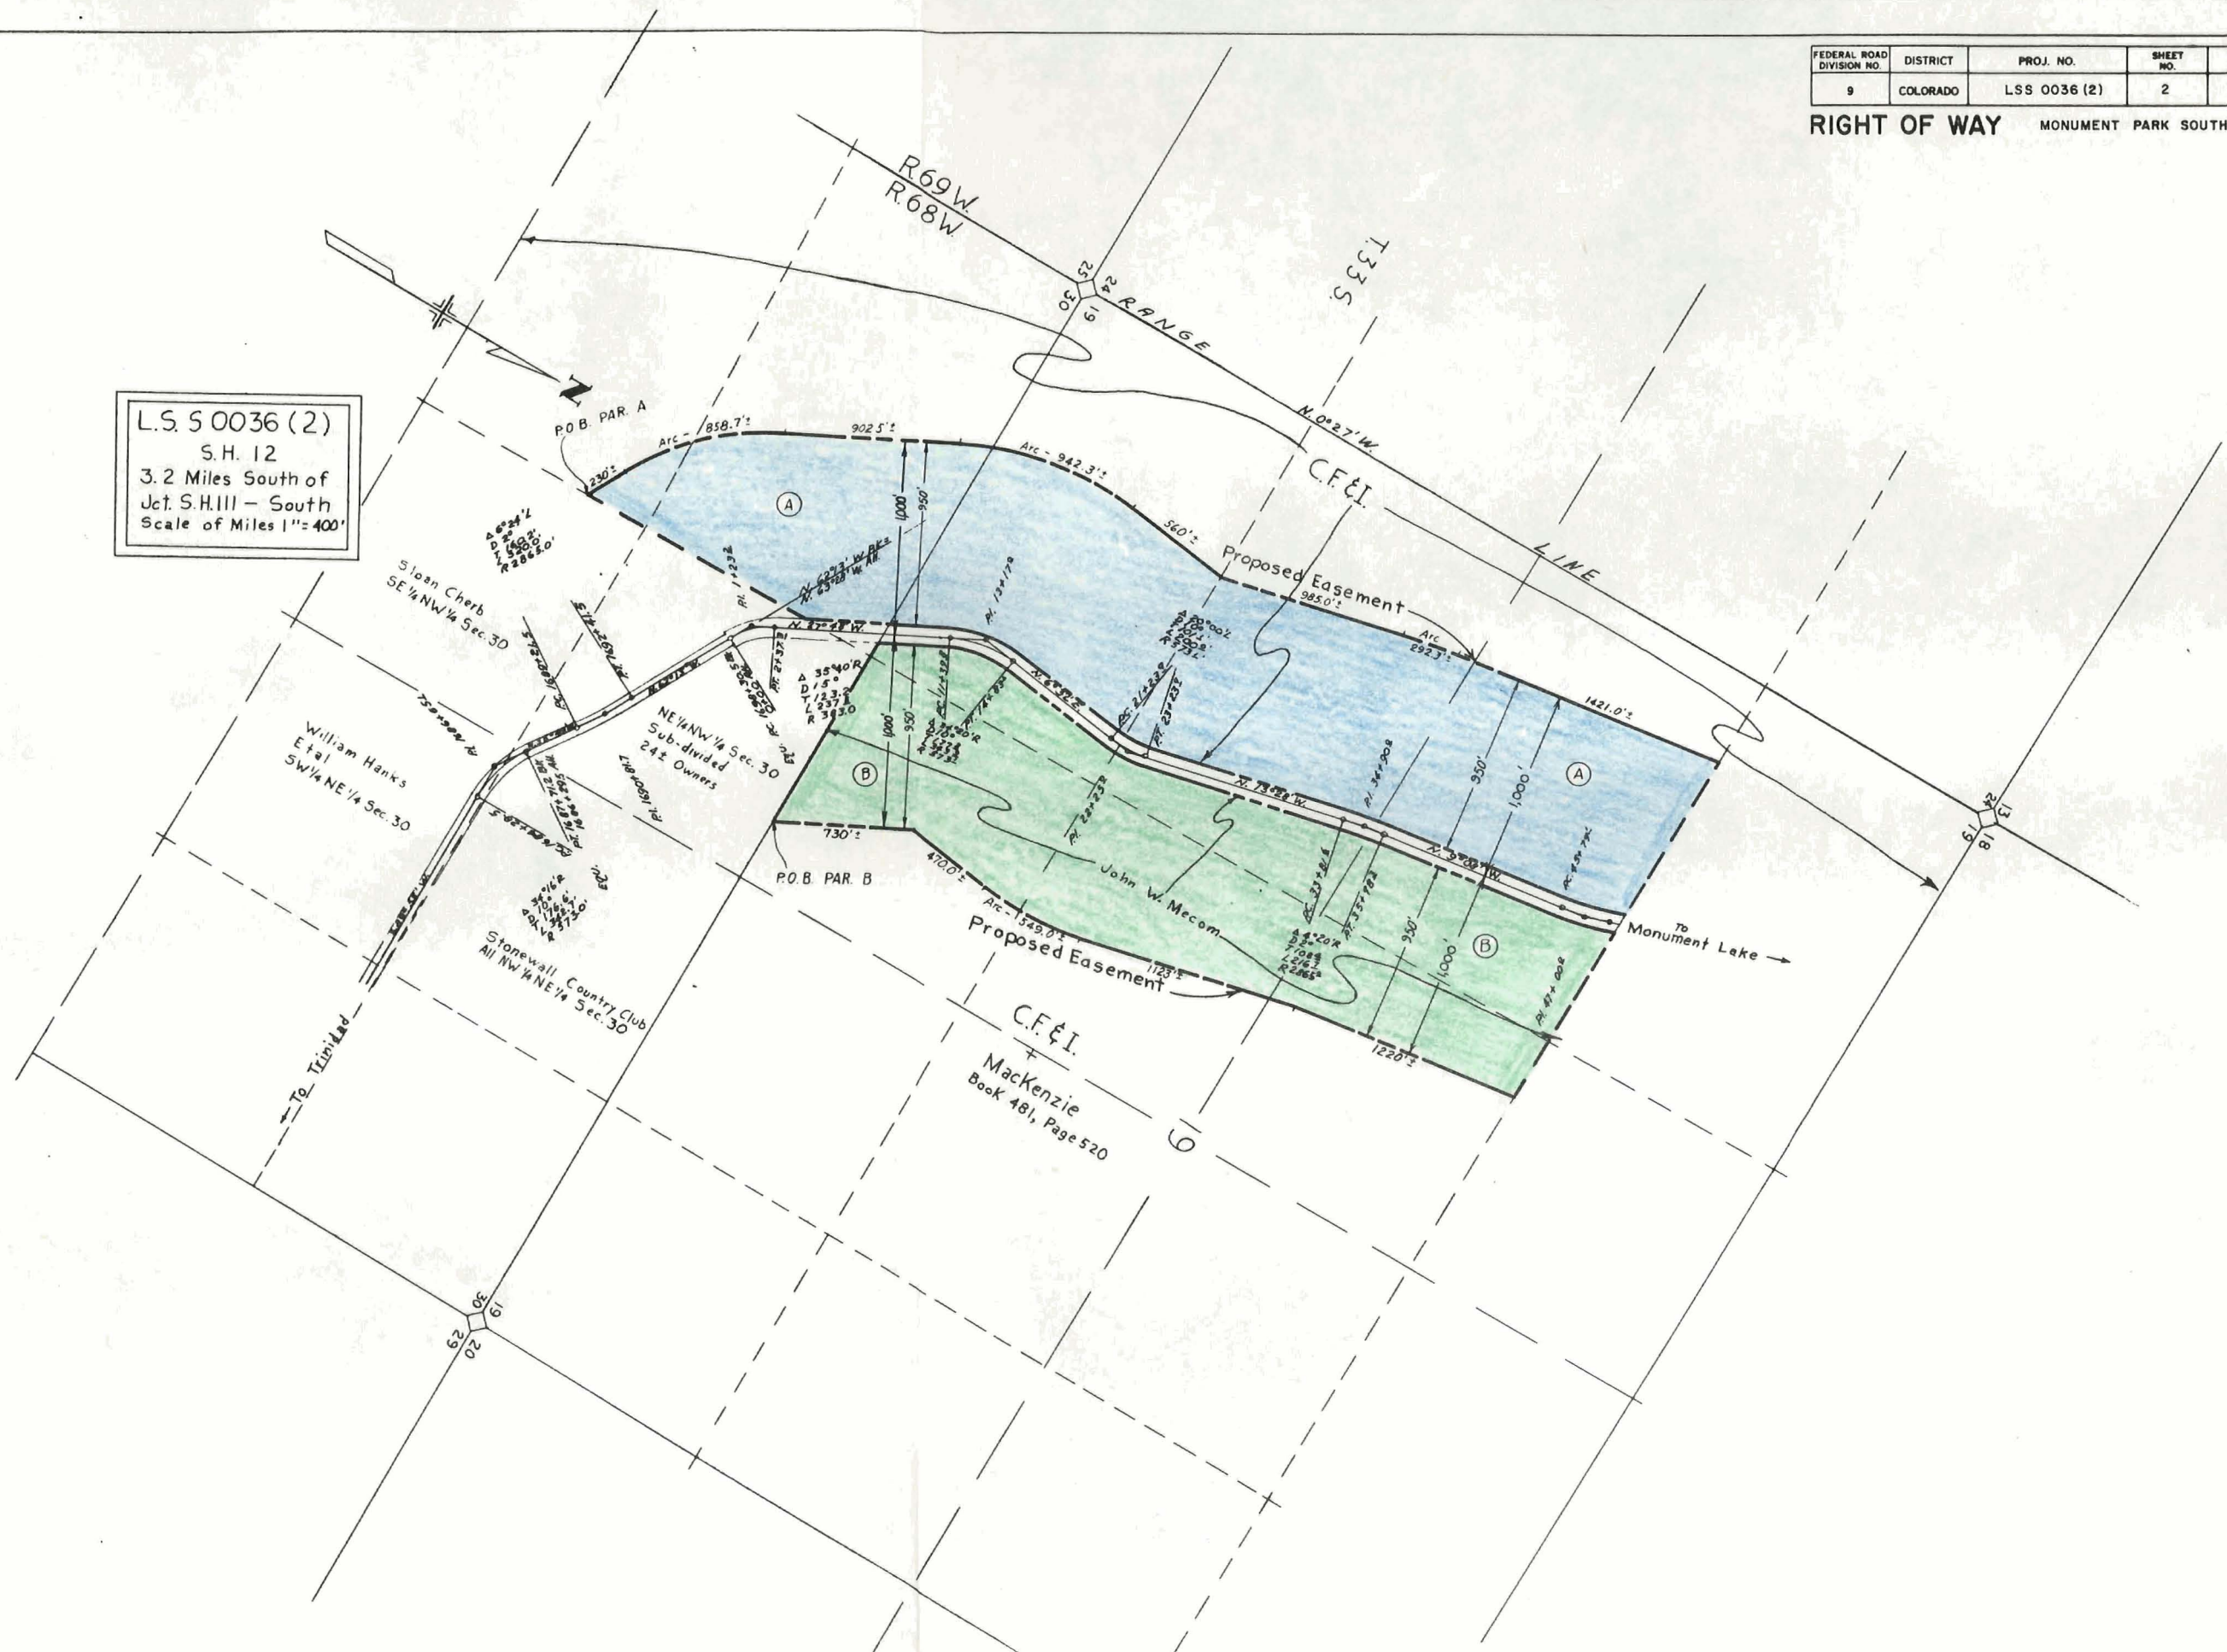

L.S. 5 0036 (2)
S.H. 12
3.2 Miles South of
Jct. S.H. 111 - South
Scale of Miles 1"=400'