

STATE DEPARTMENT OF HIGHWAYS

DIVISION OF HIGHWAYS—STATE OF COLORADO

CONVENTIONAL SIGNS

County Line
Township or Range Line
Land Lines
Property or Tract Line
City Limits
Railroad
Existing Road
New Road

Control of Access
Access denied by Deed
Right of Way Line
Protected by Freeway (Virgin Location)
Top of Cuts
Toe of Fills
Barbed Wire Fence
Chain Link Fence
Woven Wire-Combination Fence
Snow Fence
Wood Fence
Deer Fence

Trees
Deciduous
Coniferous

Tel. & Teleg. Lines
Electric Lines
Elec. Trans. Tower
Buried Tel. Cable
Buried Electric Cable
Gas Main
Oil Main
Water Main
Sanitary Sewers
Storm Sewers

Road Approaches
Section Corner
Center of Section

Culverts & Drains
Proposed
Existing
Proposed
Existing (To be dashed)

Bridges
Existing (To be dashed)

RIGHT OF WAY PLAN OF PROPOSED FEDERAL AID PROJECT NO. MP 10-0075-15 STATE HIGHWAY NO. 75 ARAPAHOE COUNTY

RIGHT OF WAY


SCALE OF ORIGINAL DRAWINGS
PLAN SHEETS 1"=50'

R.O.W. LENGTH OF PROJECT = 0.161 Mile (851 ft.)

FEDERAL ROAD REGION NO.	DIVISION	PROJECT NO.	SHEET NO.
VIII	COLORADO	MP 10-0075-15	1

RIGHT OF WAY PLATTE CANYON ROAD South of Bowles Ave.			REVISIONS
11-16-83	Rev. Par. I, TE-1, TE-1A	D-6	

INDEX OF SHEETS
SHEET NO. 1 TITLE AND PLAN SHEET SHOWING R.O.W. REQUIRED

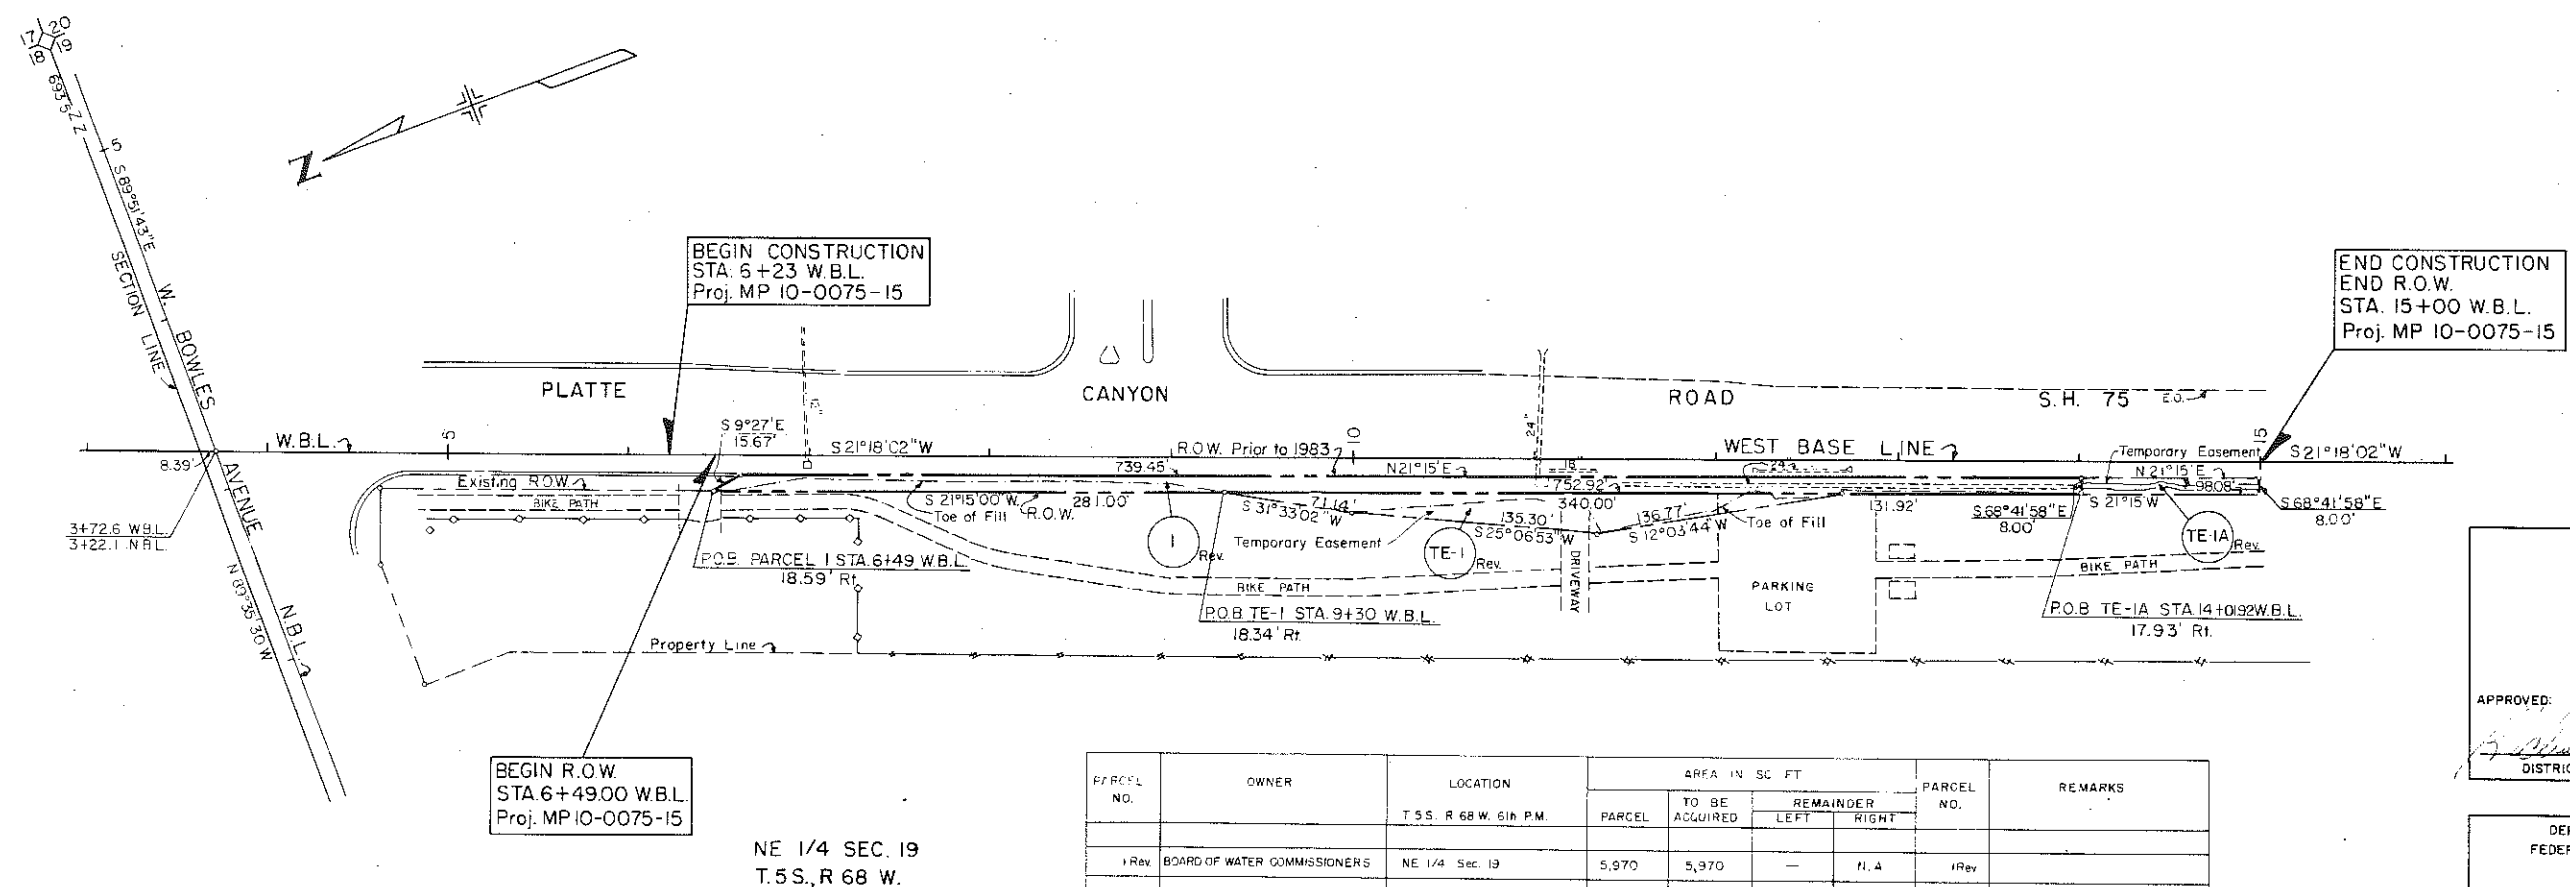

PARCEL NO.	OWNER	LOCATION T.5S., R.68W., 6th P.M.	AREA IN SQ. FT.				PARCEL NO.	REMARKS
			PARCEL	TO BE ACQUIRED	REMAINDER LEFT	REMAINDER RIGHT		
1 Rev.	BOARD OF WATER COMMISSIONERS	NE 1/4 Sec. 19	5,970	5,970	—	N.A.	1 Rev.	
TE-1 Rev.	BOARD OF WATER COMMISSIONERS	NE 1/4 Sec. 19	4,252	—	—	—	TE-1 Rev.	For the purpose of slope and driveway construction.
TE-1A Rev.	BOARD OF WATER COMMISSIONERS	NE 1/4 Sec. 19	784	—	—	—	TE-1A Rev.	For the purpose of ditch construction.

DIVISION OF HIGHWAYS

APPROVED: *[Signature]* DATE *[Signature]*

DISTRICT ENGINEER

DEPARTMENT OF TRANSPORTATION
FEDERAL HIGHWAY ADMINISTRATION

APPROVED: _____ DATE _____

DIVISION ADMINISTRATOR