

89/63

EL PASO COUNTY DEPARTMENT OF PUBLIC WORKS

RIGHT OF WAY
MAIN ST., BRADLEY-SOUTH
(SECURITY)


RIGHT OF WAY PLAN OF PROPOSED FEDERAL AID PROJECT NO. M-2225(5) MAIN ST., BRADLEY-SOUTH (SECURITY) EL PASO COUNTY RIGHT OF WAY

CONVENTIONAL SIGNS

Property Lines	---
Lot Lines	---
Right of Way Line	---
Proposed by Easement (Right Location)	---
Top of Cuts	---
Top of Fills	---
Barbed Wire Fence	---
Chain Link Fence	---
Woven Wire Combination Fence	---
Stow Fence	---
Wood Fence	---
Urb. Fence	---
Trees	Deciduous: Coniferous:
Tel. & Teleg. Lines	---
Electric Lines	---
Dist. Trans. Tower	---
Buried Tel. Cables	---
Buried Electric Cables	---
Gas Main	---
Oil Main	---
Water Main	---
Sanitary Sewers	---
Storm Sewers	---
Road Approaches	---
Section Corner	---
Culverts & Drains	---
Bridges	---

BASIS OF BEARINGS

SCALES OF ORIGINAL DRAWINGS
PLAN SHEETS 1" = 50'
R.O.W. PLAN 1" = 20'
R.O.W. LENGTH OF PROJECT = 362.00'

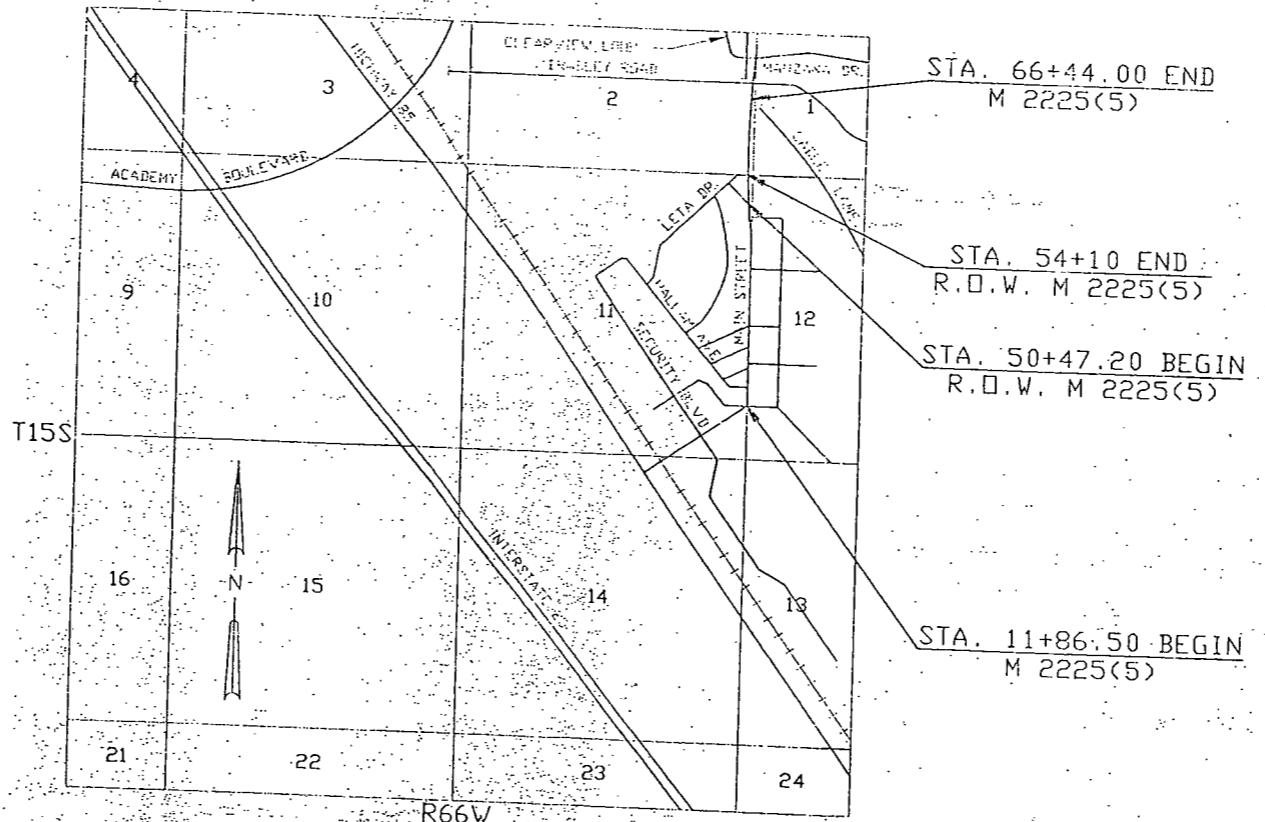

R66W
VICINITY MAP
NO. SCALE

- INDEX OF SHEETS
- 1 TITLE SHEET
 - 2 TABULATION OF PROPERTIES SHEET
 - 3 R.O.W. PLAN

V-FILE

FINAL VOUCHER PLANS

E. M. Jannollen

SIGNATURE


DEPARTMENT OF TRANSPORTATION
FEDERAL HIGHWAY ADMINISTRATION



AUTHORIZED _____ DATE _____

DIVISION ADMINISTRATOR

RIGHT OF WAY
MAIN ST., BRADLEY-SOUTH
(SECURITY)

REFILING OF
SECURITY, COLORADO ADDITION NO. 4
EL PASO COUNTY, COLORADO
TOWNSHIP 14 SOUTH
RANGE 66 WEST
SECTION 11

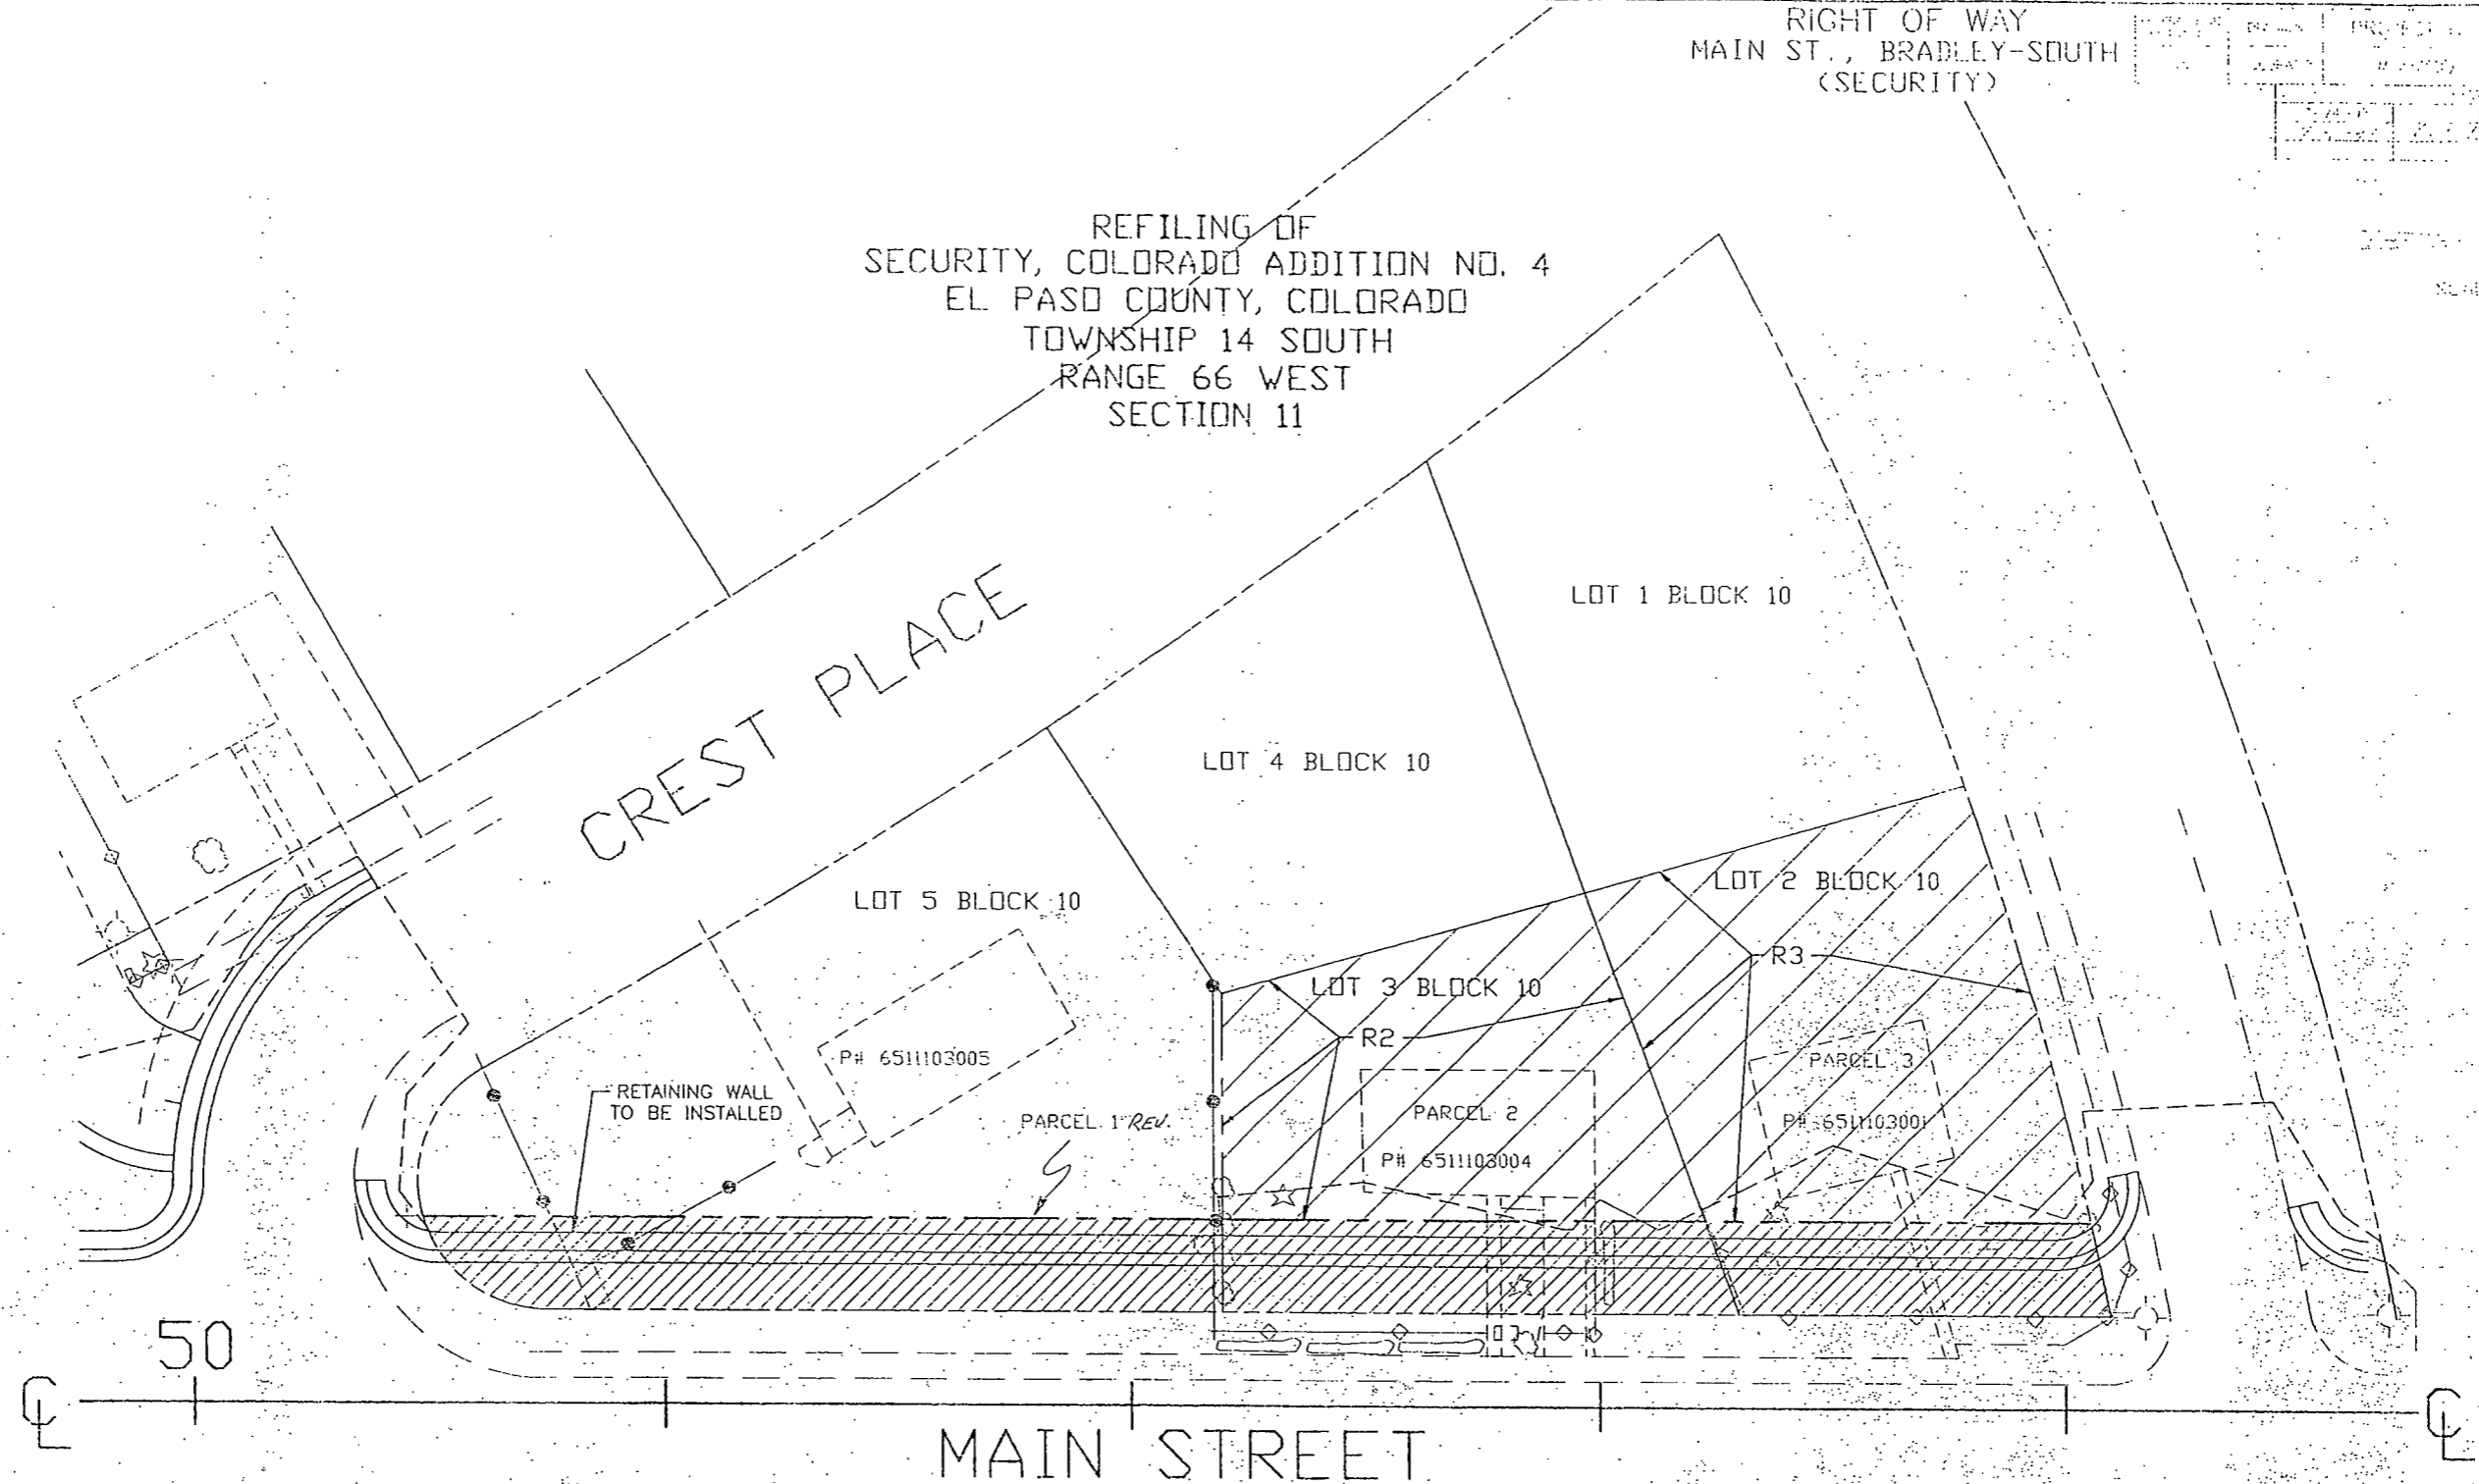

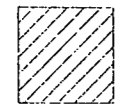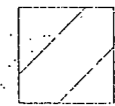-  = R.O.W. ACQUISITION
-  = PROPERTY ACQUISITION

PARCEL 1 REV.
PH 6511103005 (PARTIAL TAKING)
LEGAL DESCRIPTION:
LOT 5 BLOCK 10 REFILING
SECURITY, COLORADO
ADDITION 4
AREA=14,812.96 S.F.
=0.34 ACRES
R.O.W. ACQUISITION
LEGAL DESCRIPTION:
THE EASTERLY TWENTY
FEET OF LOT 5 BLOCK 10
OF REFILING SECURITY,
COLORADO ADDITION 4
AREA=3,200.54 S.F.
=0.08 ACRES

PARCEL 2
PH 6511103004 (TOTAL TAKING)
LEGAL DESCRIPTION:
LOT 3 BLOCK 10 REFILING
SECURITY, COLORADO
ADDITION 4
AREA=7,621.94 S.F.
=0.18 ACRES
R.O.W. ACQUISITION
LEGAL DESCRIPTION:
THE EASTERLY TWENTY
FEET OF LOT 3 BLOCK 10
OF REFILING SECURITY,
COLORADO ADDITION 4
AREA=2,125.48 S.F.
=0.05 ACRES

PARCEL 3
PH 6511103001 (TOTAL TAKING)
LEGAL DESCRIPTION:
LOT 2 BLOCK 10 REFILING
SECURITY, COLORADO
ADDITION 4
AREA=8,779.90 S.F.
=0.20 ACRES
R.O.W. ACQUISITION
LEGAL DESCRIPTION:
THE EASTERLY TWENTY
FEET OF LOT 2 BLOCK 10
OF REFILING SECURITY,
COLORADO ADDITION 4
AREA=1,629.73 S.F.
=0.04 ACRES