

DEPARTMENT OF TRANSPORTATION STATE OF COLORADO

RIGHT OF WAY OF PROPOSED FEDERAL AID PROJECT NO. NH (CX) 160-1(30) STATE HIGHWAY NO. 160 MONTEZUMA COUNTY

FEDERAL ROAD REGION NO.	DIVISION	PROJECT NO.	SHEET NO.	TOTAL SHEETS
VIII	COLORADO	NH(CX) 160-1(30)	1	8

RIGHT OF WAY
NORTH OF TOWAOC

REVISIONS	

County Line
Township or Range Line
Land Lines Section Line
Property or Tract Line
City Limits
Railroad
Existing Road
New Road

Control of Access
Access denied by Deed
Right of Way Line
Protected by Freeway (Mile Location)
Top of Cuts
Toe of Fills
Barbed Wire Fence
Chain Link Fence
Woven Wire-Combination Fence
Snow Fence
Wood Fence
Deer Fence

Trees
Dead
Coniferous

Tel. & Teleg. Lines
Electric Lines
Elec. Trans. Tower
Buried Tel. Cable
Buried Electric Cable
Gas Main
Oil Main
Water Main
Sanitary Sewers
Storm Sewers
Road Approaches

Section Corner
Center of Section
Culverts & Drains
Bridges

Bridges
Existing (To be destroyed)

BASIS OF BEARINGS:


A LINE BETWEEN THE SE CORNER OF SECTION 9, T. 34 N., S.U.L. R. 17 W., N.M.P.M. (3 1/4" B.L.M. Brass Cap) AND THE SOUTH CENTER 1/4 CORNER OF SAID SECTION (1 1/2" Aluminum Cap) bears N. 89° 51' 25" W.

Date: 5/06/94
Subaccount: 93213
Region: 5

SCALES OF ORIGINAL 22"x34" DRAWINGS

PLAN SHEETS 1 IN. = 50 FT.
OWNERSHIP MAP 1 IN. = 200 FT.

STA. 624+00.00 END PROJECT NH(CX) 160-1(30)
MILEPOST = 27.33

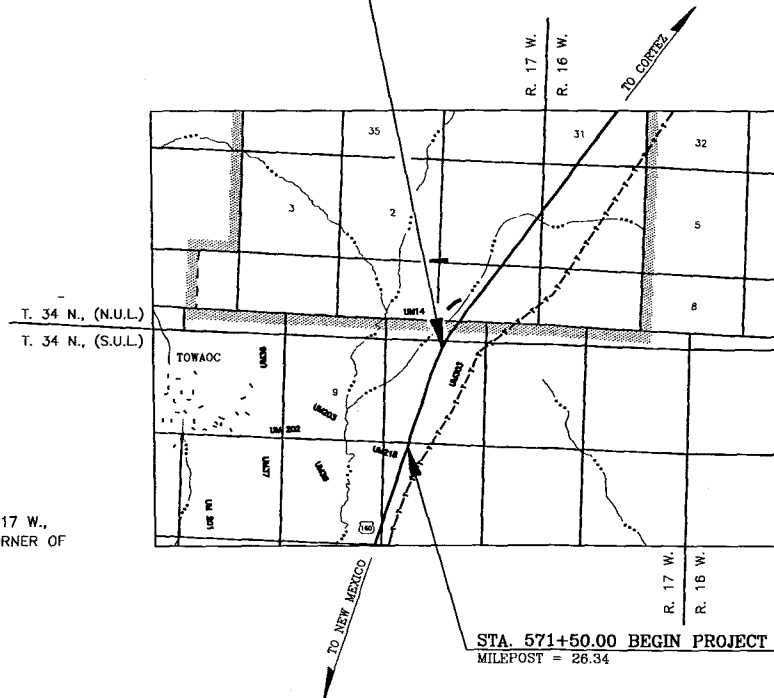

INDEX OF SHEETS

SHEET NUMBER	TITLE SHEET
1.	TITLE SHEET
2.	PROPERTY OWNERSHIP TABULATION
3.	CONTROL AND MONUMENTATION
4-7.	PLAN SHEETS
8.	OWNERSHIP MAP

REAL VOUCHER PLANS
E. M. Johnson
SIGNATURE

DEPARTMENT OF TRANSPORTATION
FEDERAL HIGHWAY ADMINISTRATION
AUTHORIZED _____ DATE _____
DIVISION ADMINISTRATOR

CONTROL AND MONUMENTATION SHEET

FEDERAL ROAD REGION NO.	DIVISION	PROJECT NO.	SHEET NO.	TOTAL SHEETS
33TH	COLORADO	NH(CX) 160-1(30)	3	8

RIGHT OF WAY
NORTH OF TOWAOC

REVISIONS

TABULATION OF R.O.W. MARKERS TO BE SET

PNT	1	209689.685	72029.011	/LT. STA. 571+50
PNT	2	209651.151	72153.169	/RT. STA. 571+50
PNT	3	210549.341	72295.471	/LT. STA. 580+50
PNT	4	211848.032	72834.116	/RT. STA. 594+50
PNT	5	210564.165	72247.719	/LT. STA. 580+50
PNT	6	211836.173	72872.318	/RT. STA. 594+50
PNT	7	210659.682	72277.325	/LT. STA. 581+50
PNT	8	211931.690	72901.924	/RT. STA. 595+50
PNT	9	210644.857	72325.077	/LT. STA. 581+50
PNT	10	211943.549	72863.723	/RT. STA. 595+50
PNT	11	211194.079	72495.314	/LT. STA. 587+25
PNT	12	212803.200	73130.181	/RT. STA. 604+50
PNT	13	211200.009	72476.214	/LT. STA. 587+25
PNT	14	212795.788	73154.057	/RT. STA. 604+50
PNT	15	211271.646	72498.418	/LT. STA. 588+00
PNT	16	213034.580	73228.073	/RT. STA. 607+00
PNT	17	211265.717	72517.519	/LT. STA. 588+00
PNT	18	213041.992	73204.197	/RT. STA. 607+00
PNT	19	211767.180	72672.953	/LT. STA. 593+25
PNT	20	213835.401	73450.122	/RT. STA. 615+30.65
PNT	21	211782.004	72625.201	/LT. STA. 593+25
PNT	22	214634.159	73765.884	/RT. STA. 624+00
PNT	23	211925.279	72669.611	/LT. STA. 594+75
PNT	25	211910.455	72717.363	/LT. STA. 594+75
PNT	27	212841.744	73006.026	/LT. STA. 604+50
PNT	29	212847.574	72986.925	/LT. STA. 604+50
PNT	31	212843.190	73018.532	/LT. STA. 605+50
PNT	33	212837.261	73035.632	/LT. STA. 605+50
PNT	35	213873.890	73325.951	/LT. STA. 615+30.59
PNT	37	214690.748	73648.841	/LT. STA. 624+00

SURVEY CONTROL POINT TABULATION

	NORTHING	EASTING	ELEVATION	
DELTA 101	210701.328	72332.184	5699.580	3.25" CAP
DELTA 200	212446.754	73041.679	5742.660	
DELTA 201	213580.147	73363.495	5763.550	3.25" CAP
DELTA 202	214013.702	73498.841	5773.250	
DELTA 203	214806.980	73858.125	5788.590	

NOTE: COORDINATES ARE CARRIED OUT
TO THREE PLACES FOR CALCULATION
PURPOSES.

GENERAL NOTES

- This Right of Way plan is not a complete boundary survey of all adjoining owners and is prepared for Highway Department purposes only.
- Utility easements and other miscellaneous Right of Ways and easements located outside of S.H. 160 corridor ARE NOT SHOWN.
- Field survey control precision computed to exceed 1:20000.
- NOTICE: According to Colorado law you must commence any legal action based upon any defect in this survey within three years after you first discover such defect in no event, may any action based upon any defect in this survey be commenced more than ten years from the date of the certification shown hereon.
- All R.O.W. Markers set from survey control points.
- All centerline and offset stationing is theoretical only and may not represent the centerline as constructed in the field.
- All coordinates listed are PROJECT COORDINATES ONLY.

QUANTITY OF MONUMENTS TO BE SET

CAP TYPE	MONUMENT TYPE							
	1	1A	2	2A	3	3A	4	5
REFERENCE								
RIGHT OF WAY	30							
CONTROL								
ALIQUOT CORNER								
WITNESS POST								

C.D.O.T. SURVEYOR'S STATEMENT (FIELD)

Original Control Survey, Topo., Ties and Section Corners set under my supervision and checking.

NAME _____ P.L.S. NO. _____

DATE _____

C.D.O.T. SURVEYOR'S STATEMENT (OFFICE)

R.O.W. Plans and Legal Descriptions were prepared under my supervision and checking.

NAME _____ P.L.S. NO. _____

DATE _____

CONTRACT SURVEYOR'S STATEMENT

Right of Way Monumentation was done under my supervision and checking.

NAME _____ P.L.S. NO. _____

DATE _____

FEDERAL ROAD REGION NO.	DIVISION	PROJECT NO.	SHEET NO.	TOTAL SHEETS
3331	COLORADO	NH(CX) 160-1(30)	4	8


RIGHT OF WAY
NORTH OF TOWAOC

REVISIONS	

① UTE MOUNTAIN UTE TRIBE
TOWAOC, CO 81334

STA. 571+50 BEGIN PROJECT NH(CX) 160-1(30)
MILEPOST=26.34

P.O.B Parcel 1 / TIE: SE CORNER SECTION 9
BEARS N. 70°11'29" W. a distance of 1238.74'

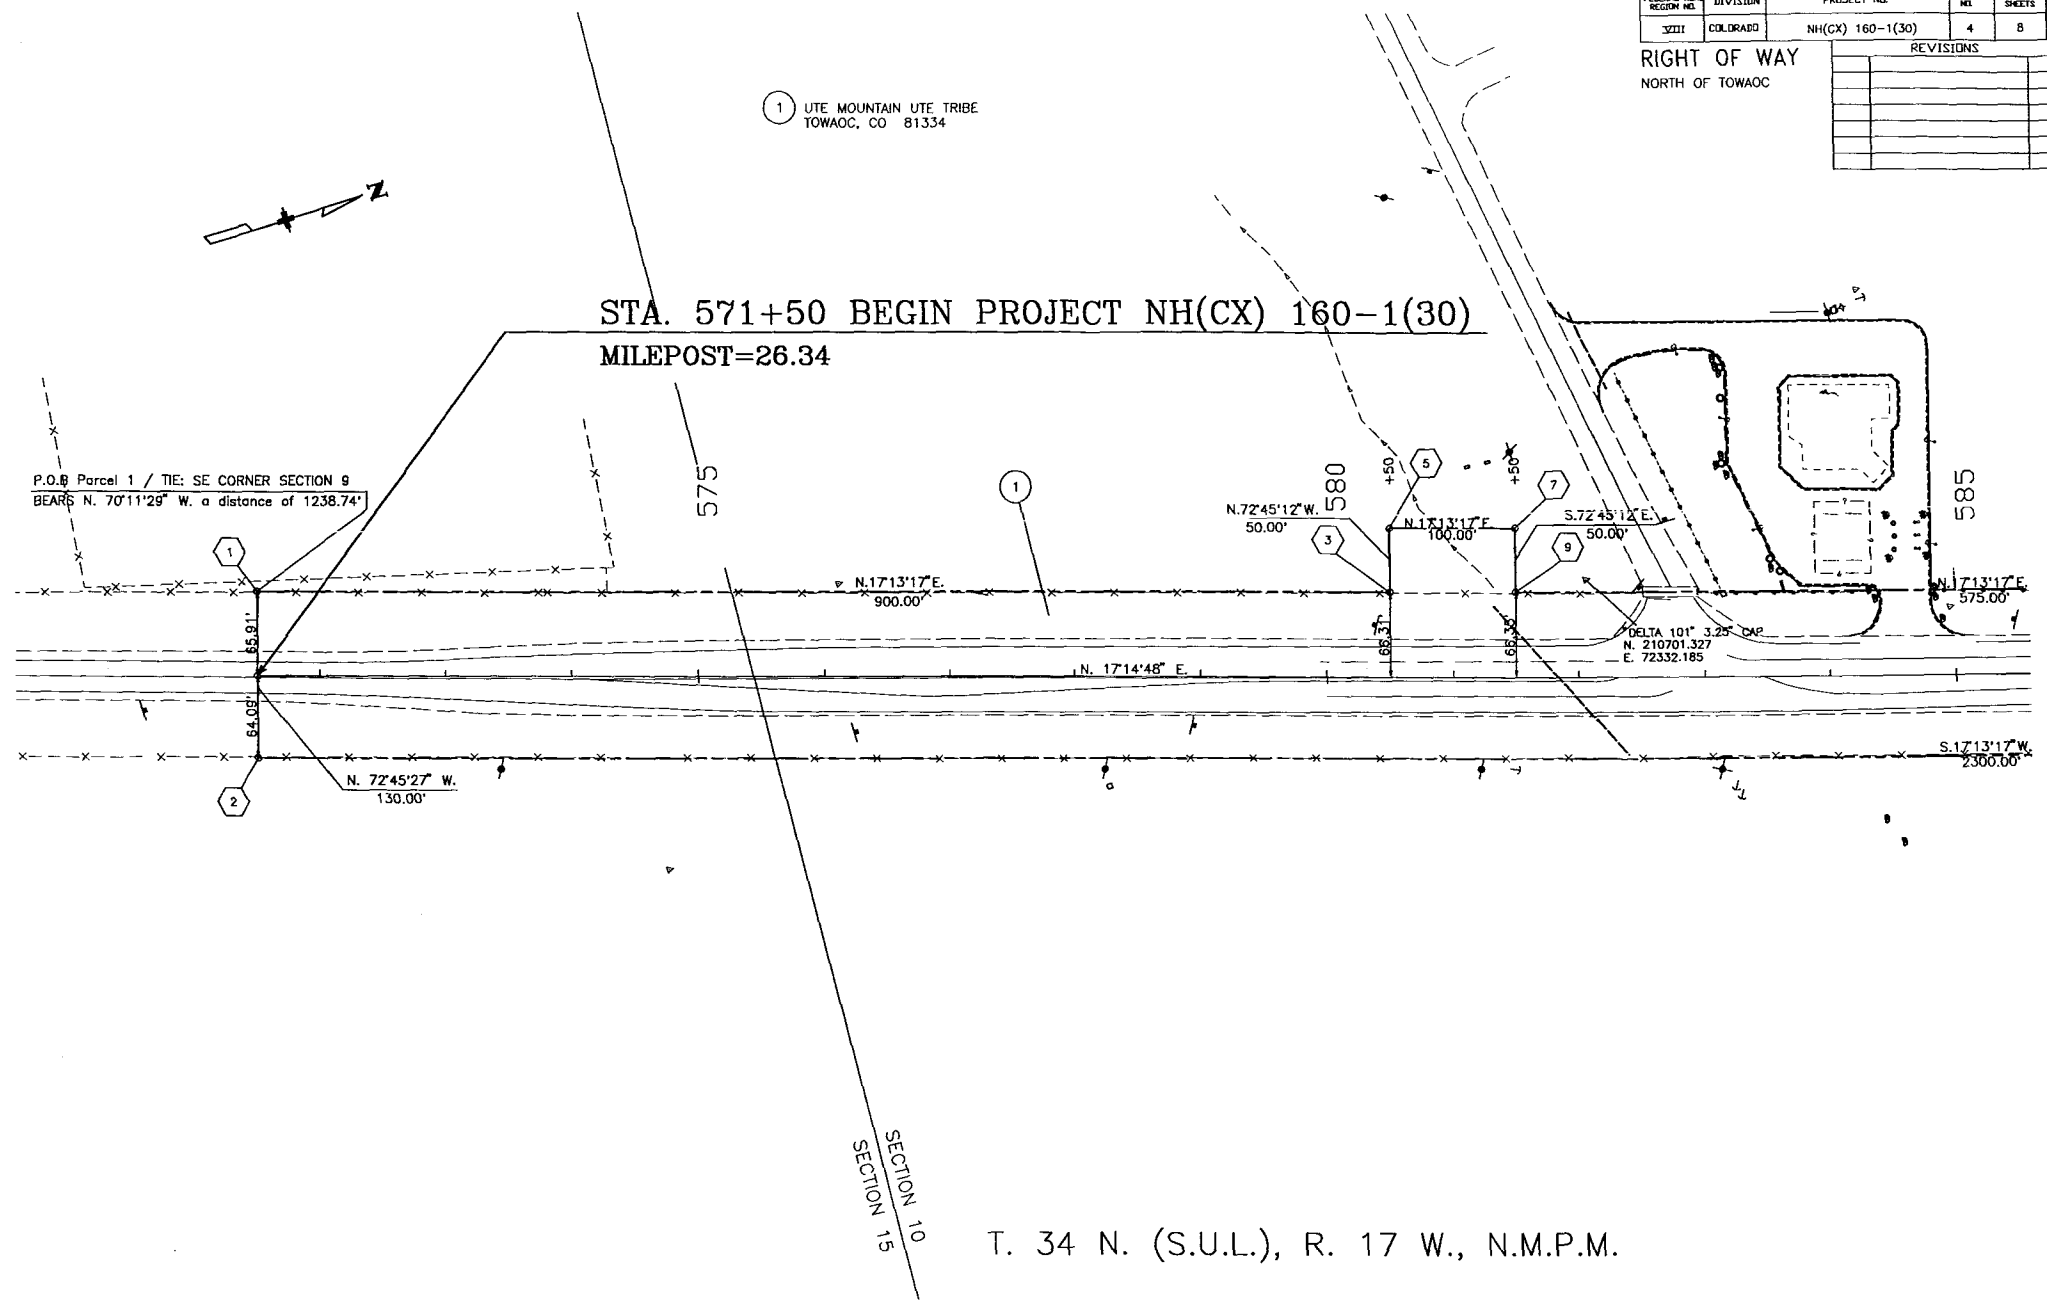



T. 34 N. (S.U.L.), R. 17 W., N.M.P.M.

FEDERAL ROAD SECTION NO.	DIVISION	PROJECT NO.	SHEET NO.	TOTAL SHEETS
3231	COLORADO	NH(CX) 160-1(30)	5	8

RIGHT OF WAY
NORTH OF TOWAOC

REVISIONS

- ① UTE MOUNTAIN UTE TRIBE
TOWAOC, CO 81334
- ① UTE MOUNTAIN UTE TRIBE
TOWAOC, CO 81334

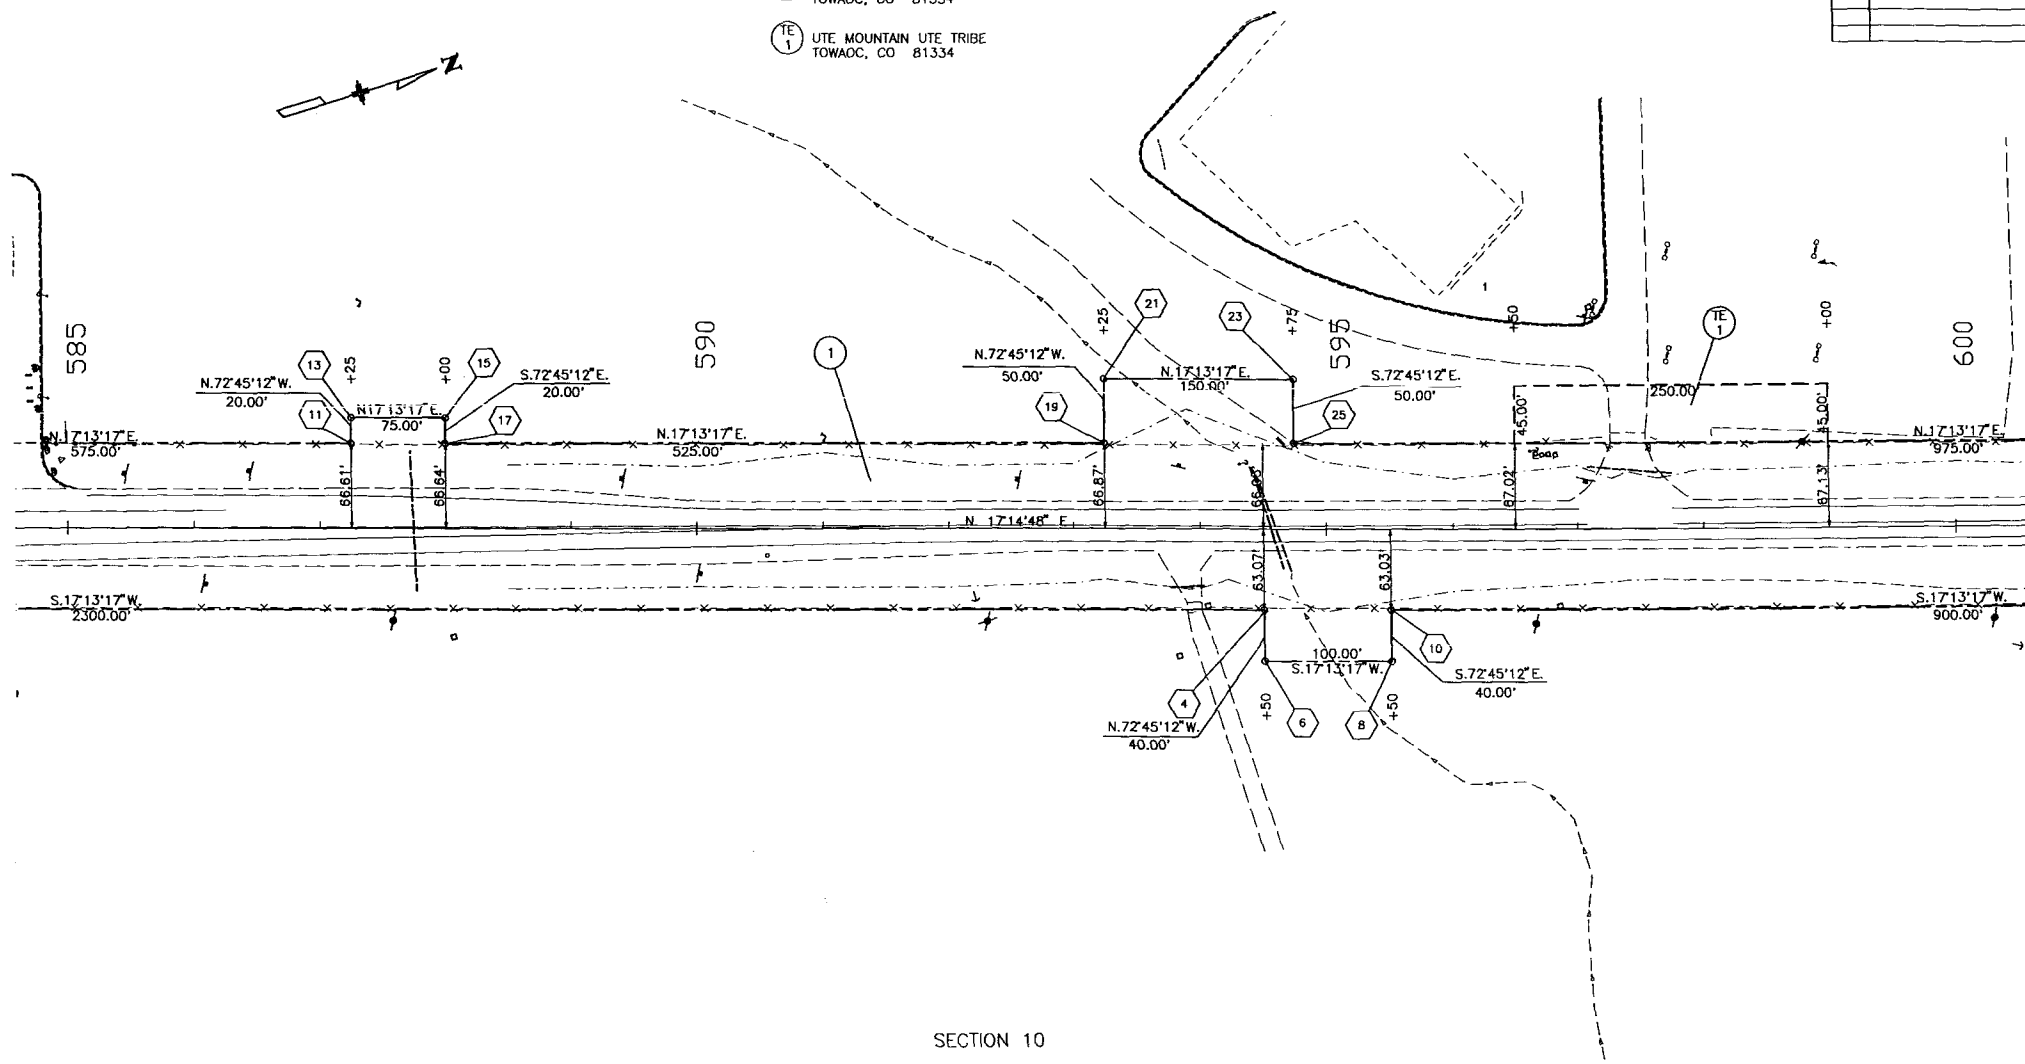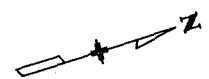

SECTION 10


T. 34 N. (S.U.L.), R. 17 W., N.M.P.M.

FEDERAL ROAD SECTION NO.	DIVISION	PROJECT NO.	SHEET NO.	TOTAL SHEETS
XXIII	COLORADO	NH(CX) 160-1(30)	6	8

RIGHT OF WAY
NORTH OF TOWAOC

REVISIONS

① UTE MOUNTAIN UTE TRIBE
TOWAOC, CO 81334

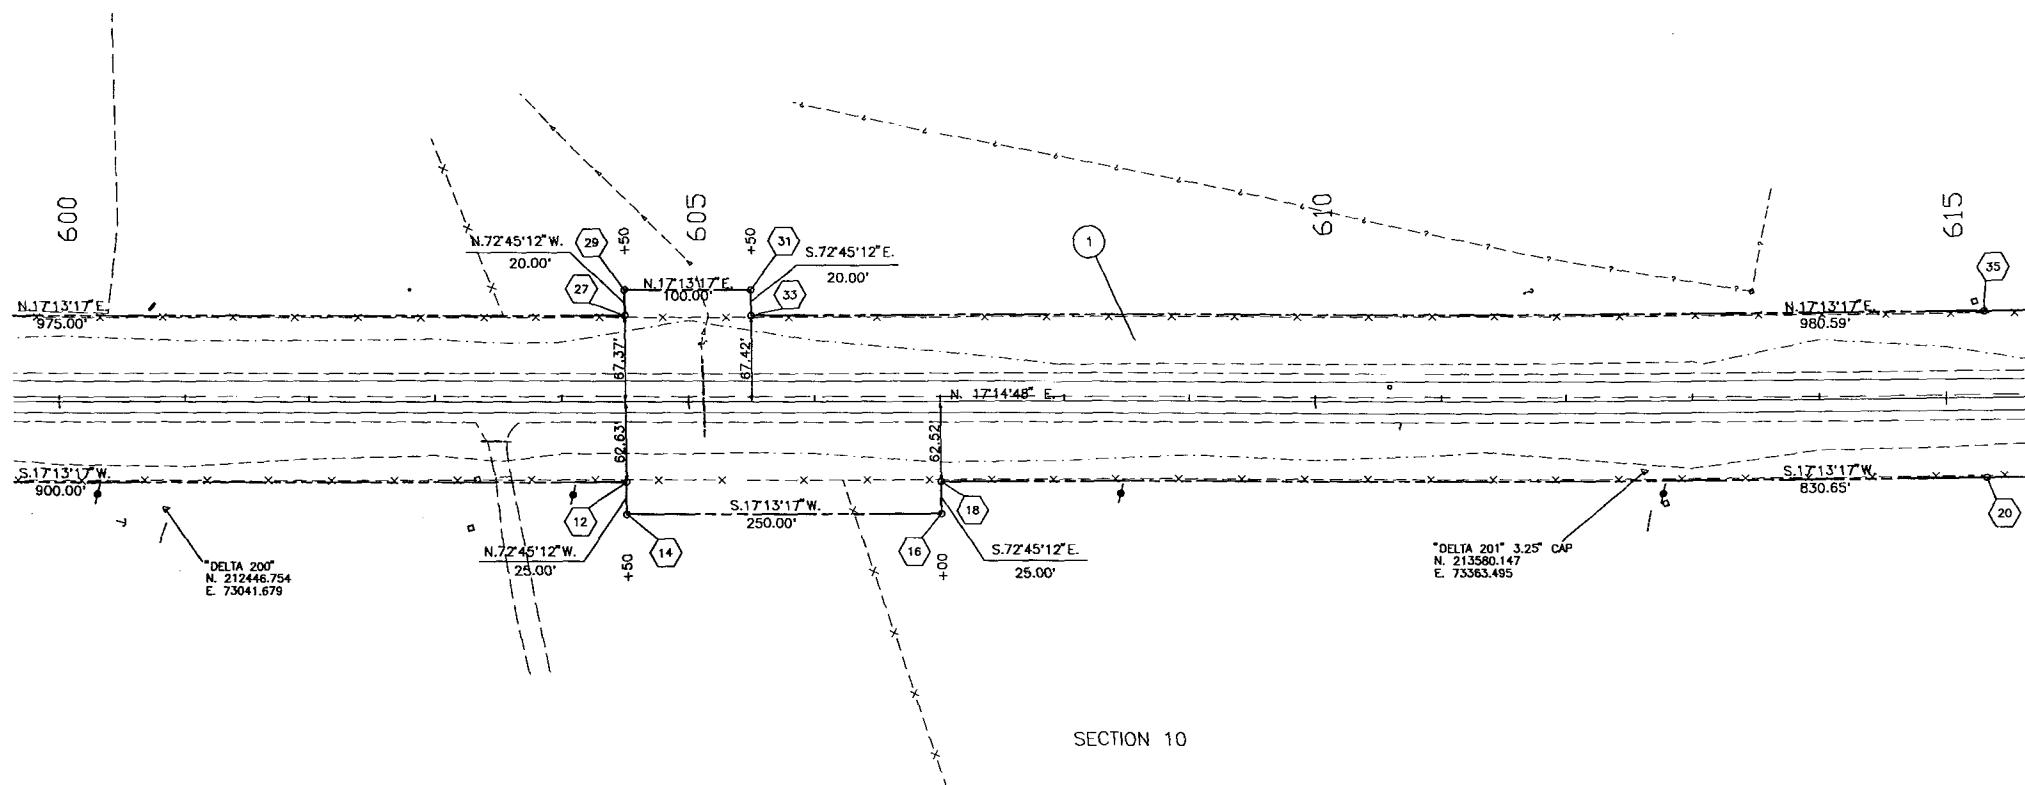


FEDERAL ROAD REGION NO.	DIVISION	PROJECT NO.	SHEET NO.	TOTAL SHEETS
XIII	COLORADO	NH(CX) 160-1(30)	7	8

RIGHT OF WAY
NORTH OF TOWAOC

REVISIONS

① UTE MOUNTAIN UTE TRIBE
TOWAOC, CO 81334

STA. 624+00 END PROJECT NH(CX) 160-1(30)
MILEPOST=27.33

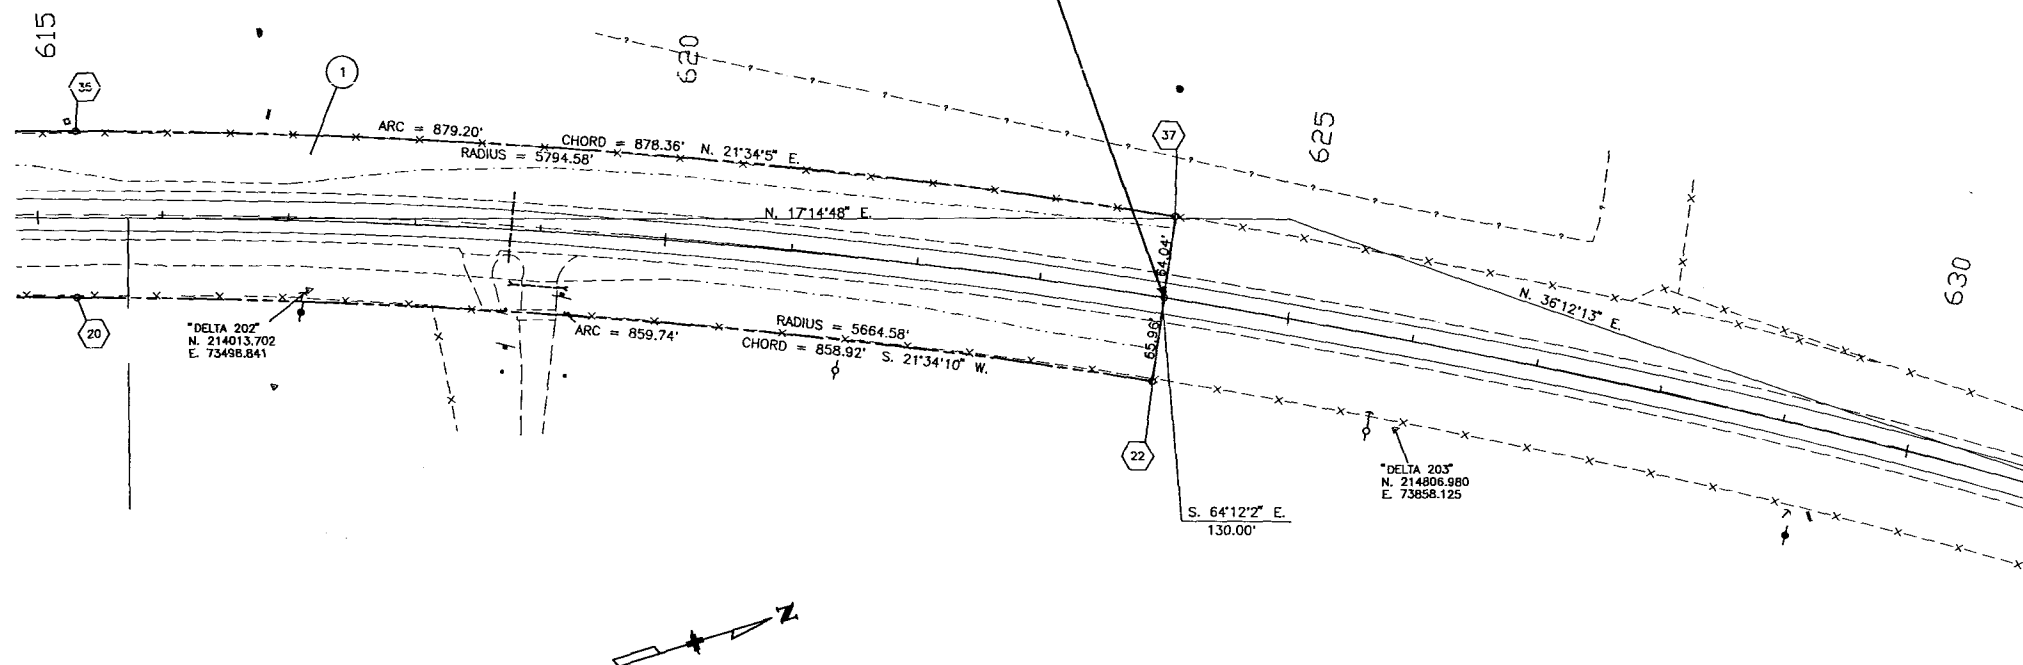

SECTION 10

T. 34 N. (S.U.L.), R. 17 W., N.M.P.M.

FEDERAL ROAD DISTRICT NO.	DIVISION	PROJECT NO.	SHEET NO.	TOTAL SHEETS
VIII	COLORADO	NH(CX) 160-1(30)	8	8



RIGHT OF WAY NORTH OF TOWAOC		REVISIONS

OWNERSHIP MAP

ORIGINAL SCALE : 1" = 200'

① UTE MOUNTAIN UTE TRIBE
TOWAOC, CO 81334

SECTION CORNER FOUND
B.L.M. CAP
N. 210109.4701
E. 70863.5646

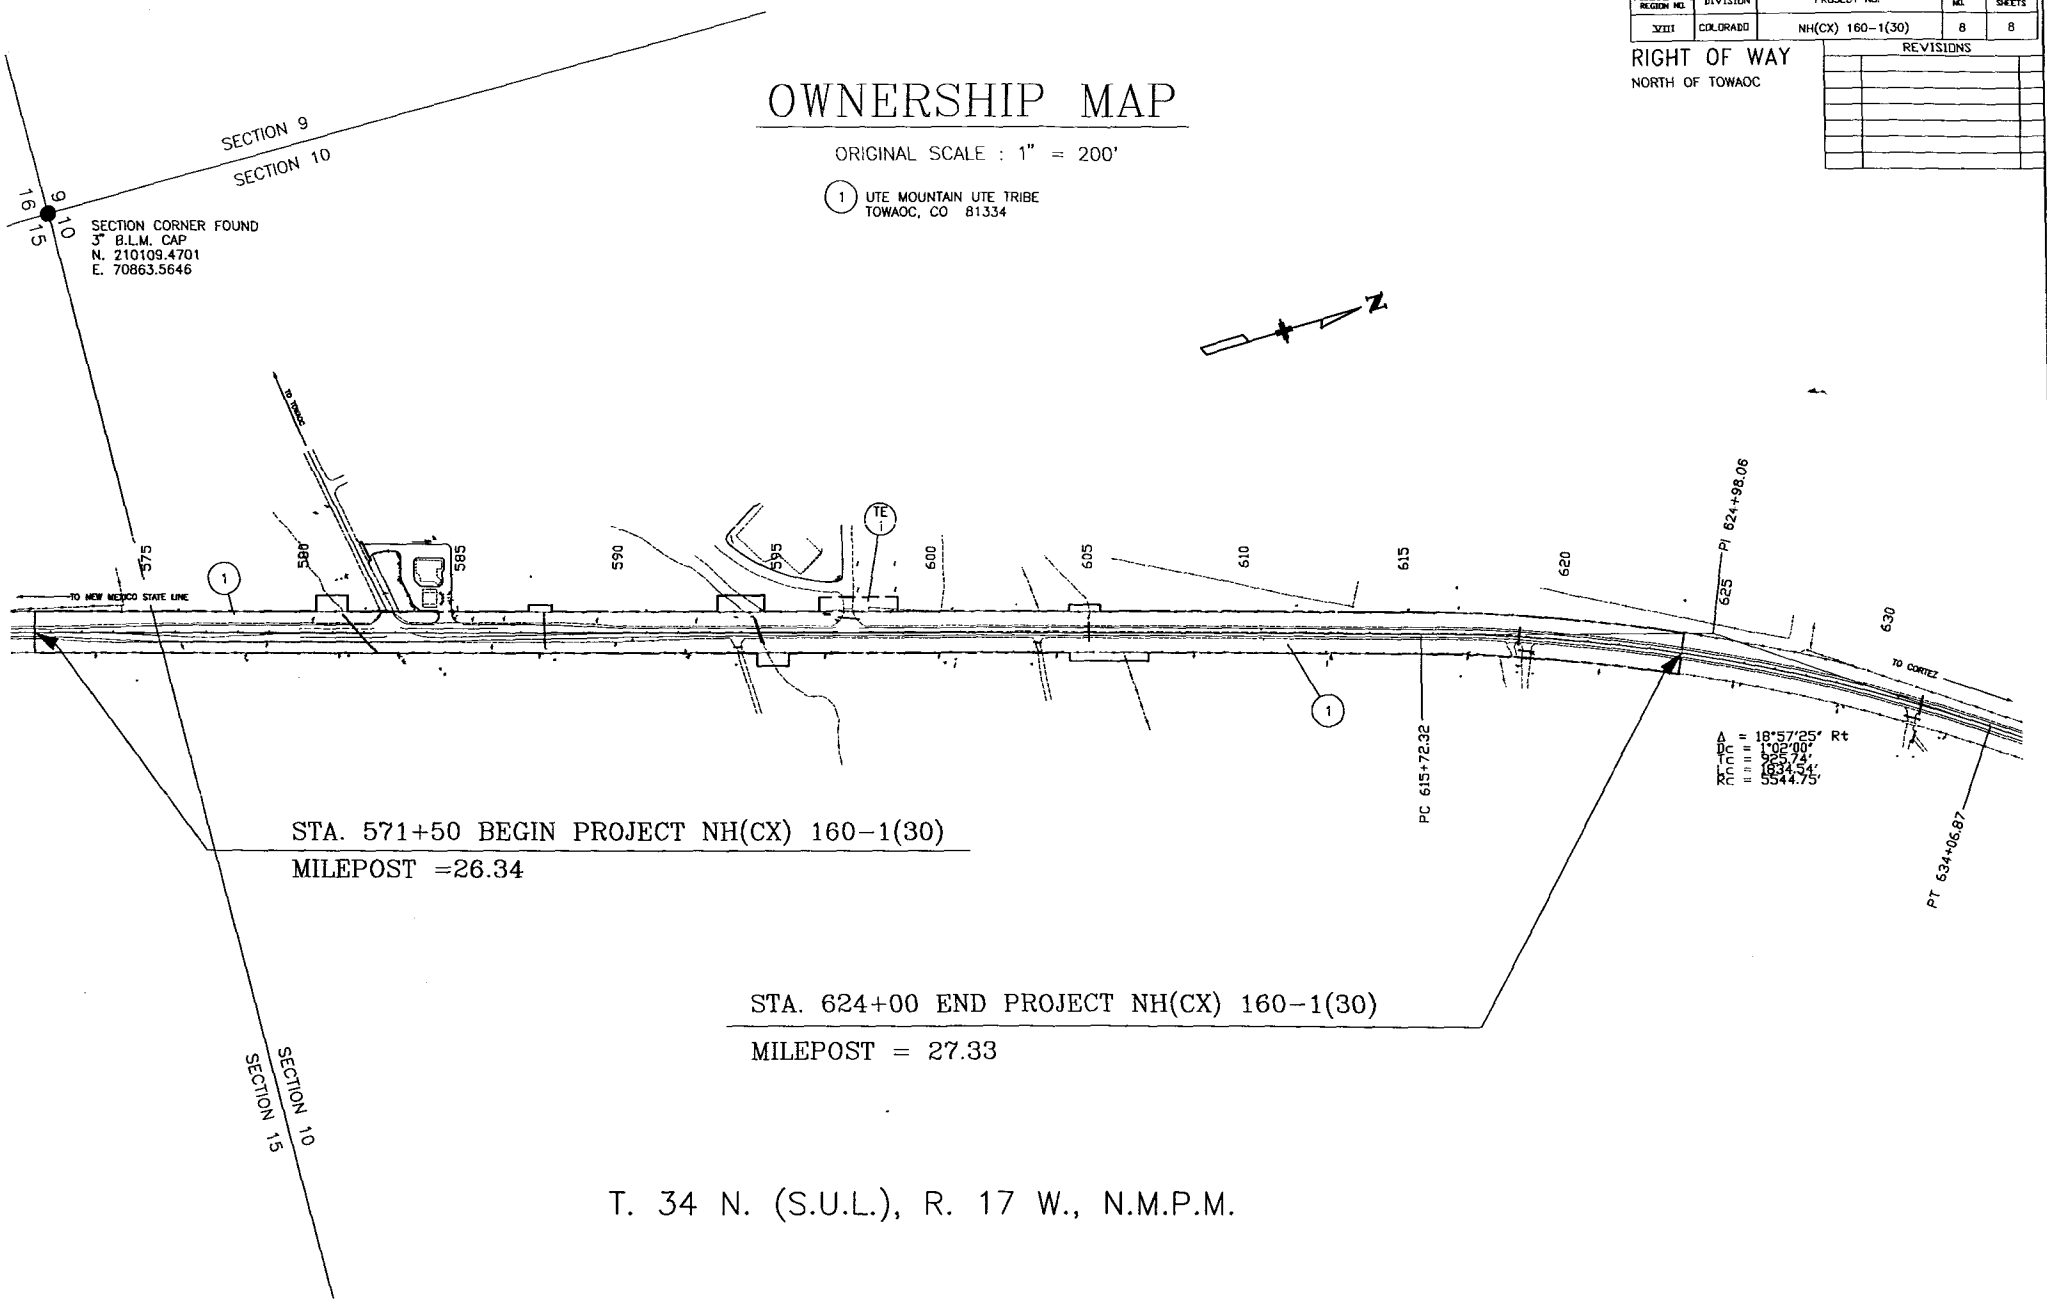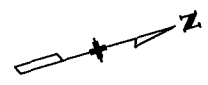

STA. 571+50 BEGIN PROJECT NH(CX) 160-1(30)
MILEPOST = 26.34

STA. 624+00 END PROJECT NH(CX) 160-1(30)
MILEPOST = 27.33

T. 34 N. (S.U.L.), R. 17 W., N.M.P.M.