


DRAWING PATH: I:\PROJECTS\684439\TASK_04_WEST10TH_ST\9.0_CAD\PLANS\RDPL02.DWG

CALL 7-BUSINESS DAYS IN ADVANCE BEFORE YOU DIG, GRADE, OR EXCAVATE FOR THE MARKING OF UNDERGROUND MEMBER UTILITIES.
 CALL UTILITY NOTIFICATION CENTER OF COLORADO 1-800-922-1987

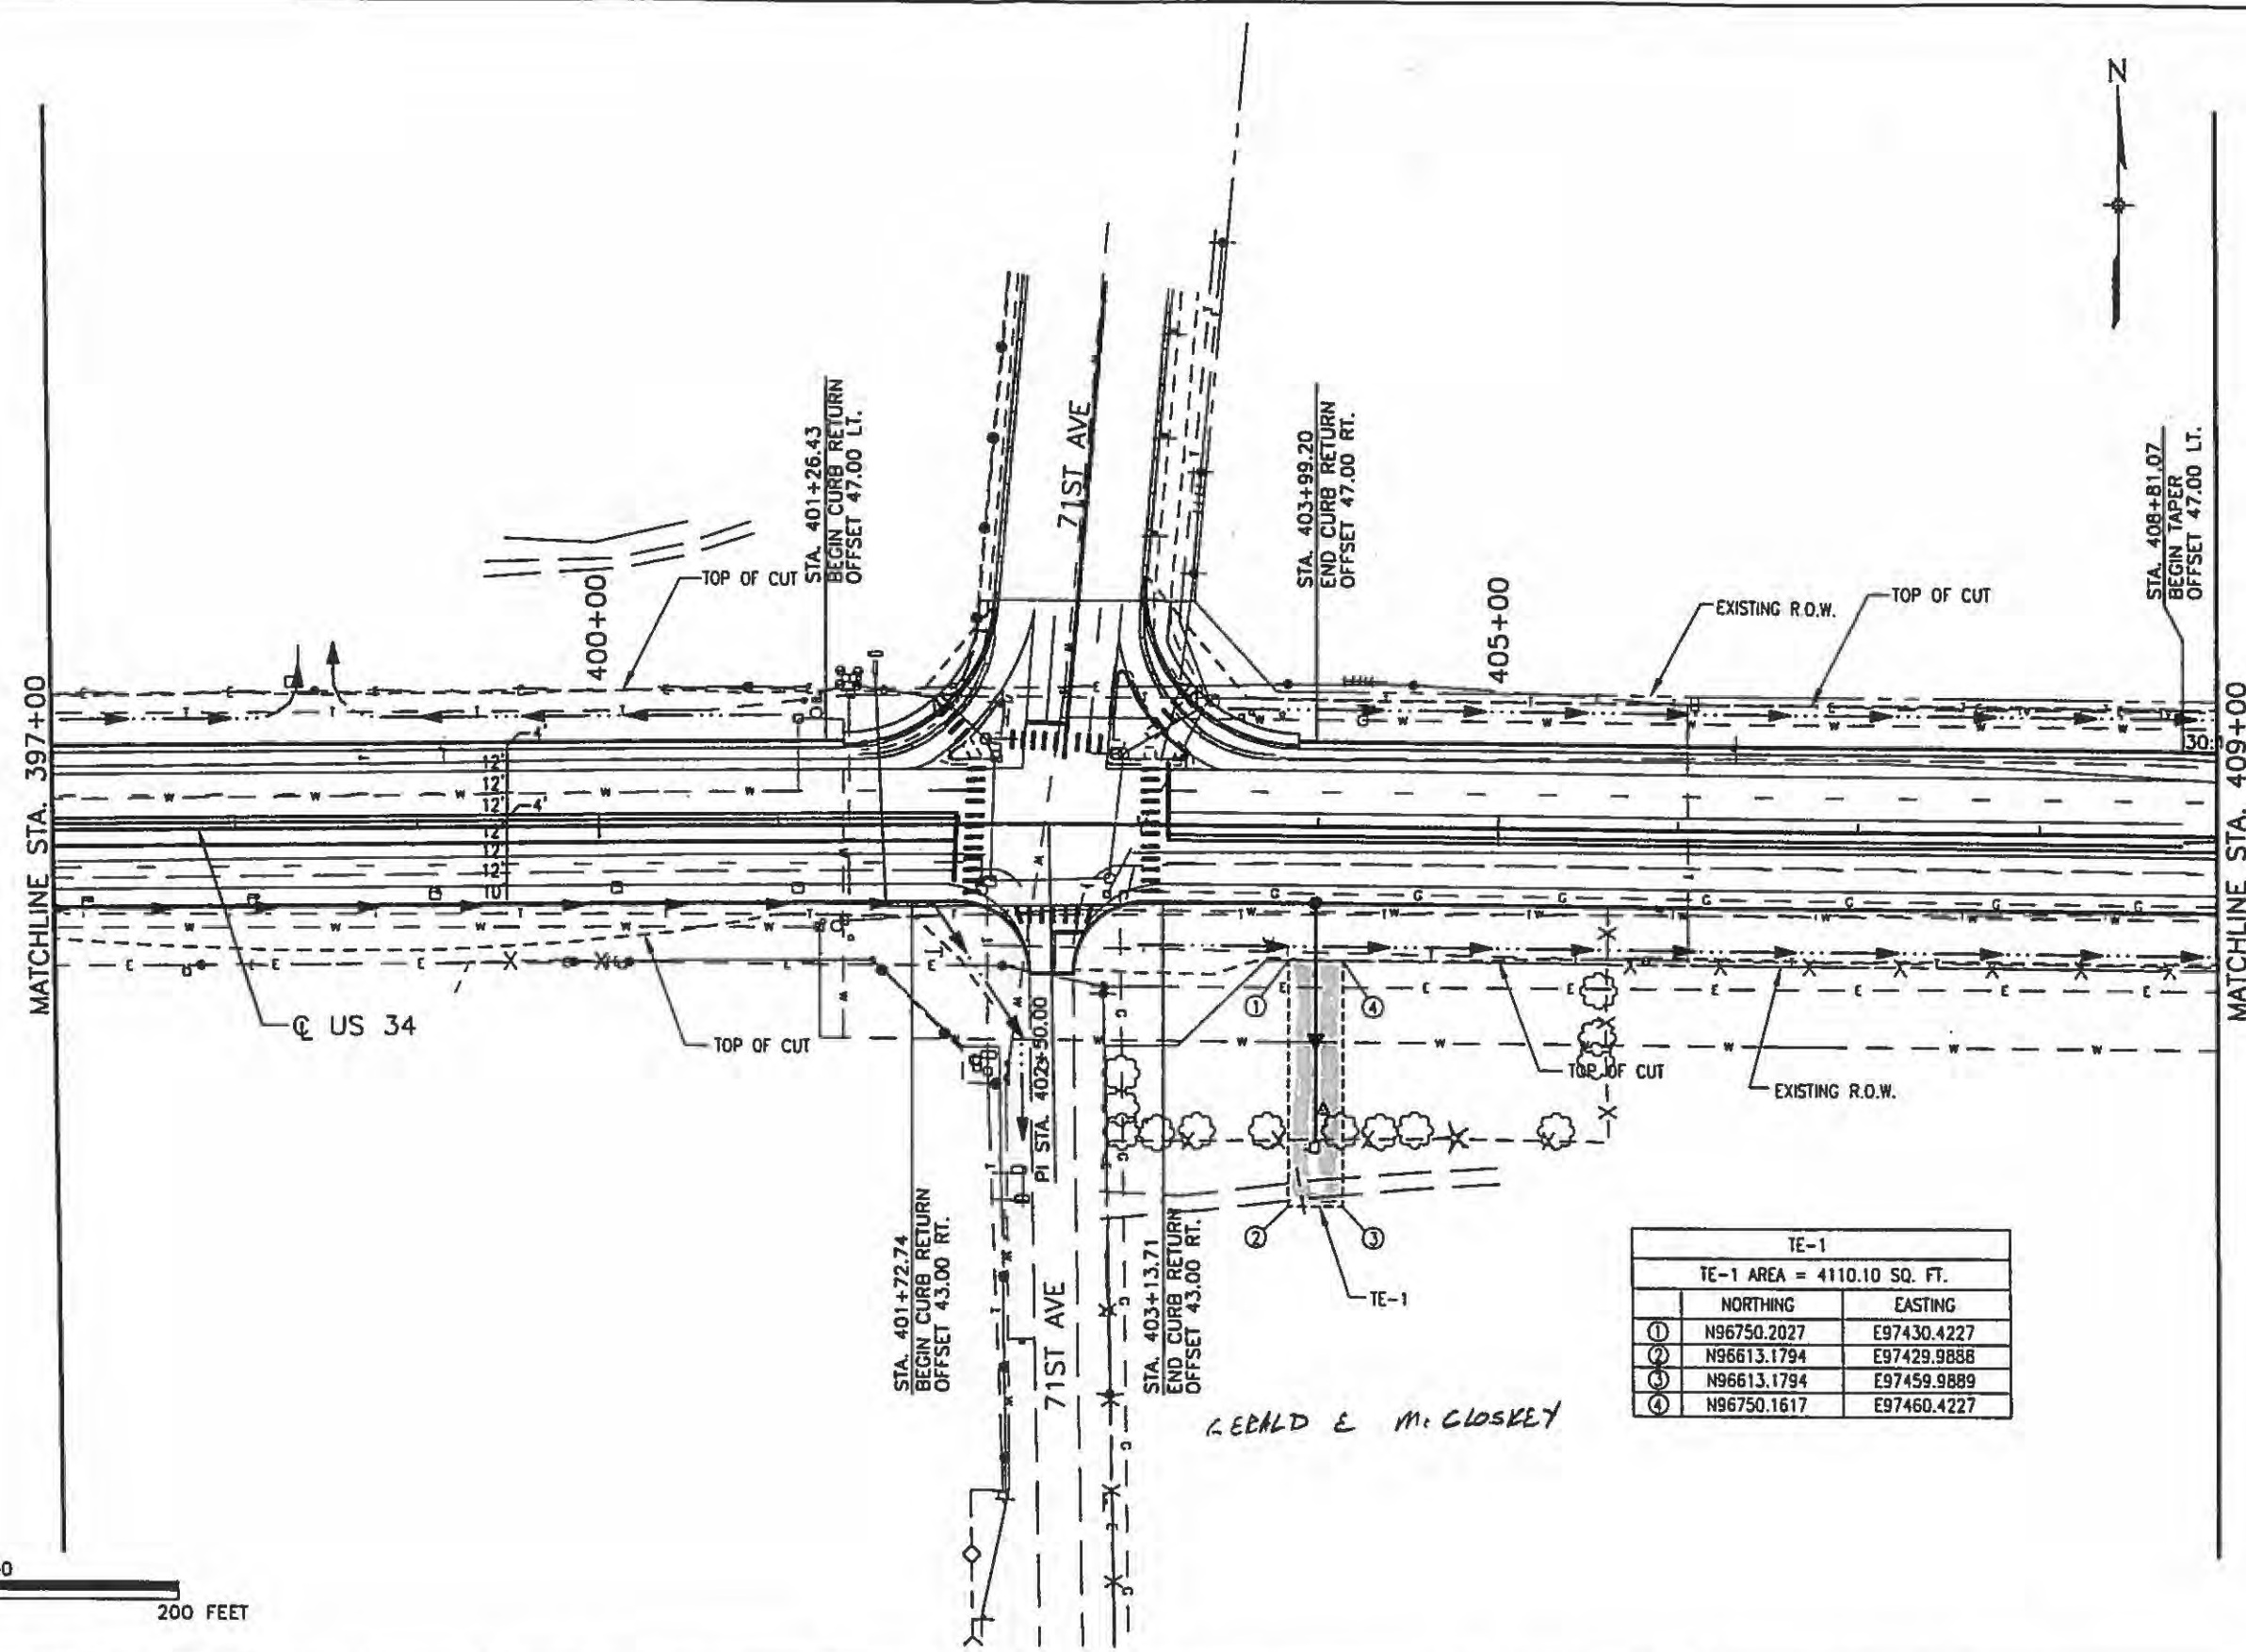

LEONARD E. MCGLOSKY

TE-1		
TE-1 AREA = 4110.10 SQ. FT.		
	NORTHING	EASTING
①	N96750.2027	E97430.4227
②	N96613.1794	E97429.9888
③	N96613.1794	E97459.9889
④	N96750.1617	E97460.4227


NOTE: THE INFORMATION SHOWN ON THIS DRAWING CONCERNING TYPE AND LOCATION OF UNDERGROUND AND OTHER UTILITIES IS NOT GUARANTEED TO BE ACCURATE OR ALL INCLUSIVE. THE CONTRACTOR IS RESPONSIBLE FOR MAKING ALL DETERMINATIONS AS TO THE TYPE AND LOCATION OF UNDERGROUND AND OTHER UTILITIES AS MAY BE NECESSARY TO AVOID DAMAGE THERETO.



Computer File Information		Sheet Revisions		Colorado Department of Transportation		As Constructed		Roadway Plan		Project No./Code			
Creation Date: 4/4/00	Initials: R.C.F.	(R-)		2207 E. HWY 402 LOVELAND, CO 80537 Phone: 970-667-4670 FAX: 970-667-4229 Region 4 D.M.M./M.S.O.		No Revisions:		US 34		NH 0342-035			
Last Modification Date: 01/18/01 18:14	Initials: CGE	(R-)				Revised:		Designer: K. BERNHARDT		Structure Numbers		13147	
Full Path: SEE SHEET MARGIN		(R-)				Void:		Detailer: A. ROGERS					
Drawing File Name: RDPL02.DWG		(R-)						Sheet Subst: ROADWAY		Subst Sheets: 2 of 22		Sheet Number 74	
Acad Ver. R14	Scale: AS SHOWN Units: ENGLISH	(R-)											

DOTS@roadway DRAWING PATH: I:\PROJECTS\684439\TASK_04_WEST10TH_ST\9.0_CAD\PLANS\HTS\ROADWAY\RDPL07.DWG

CALL 2-BUSINESS DAYS IN ADVANCE BEFORE YOU DIG, GRADE, OR EXCAVATE FOR THE MARKING OF UNDERGROUND MEMBER UTILITIES.
CALL UTILITY NOTIFICATION CENTER OF COLORADO 1-800-922-1987

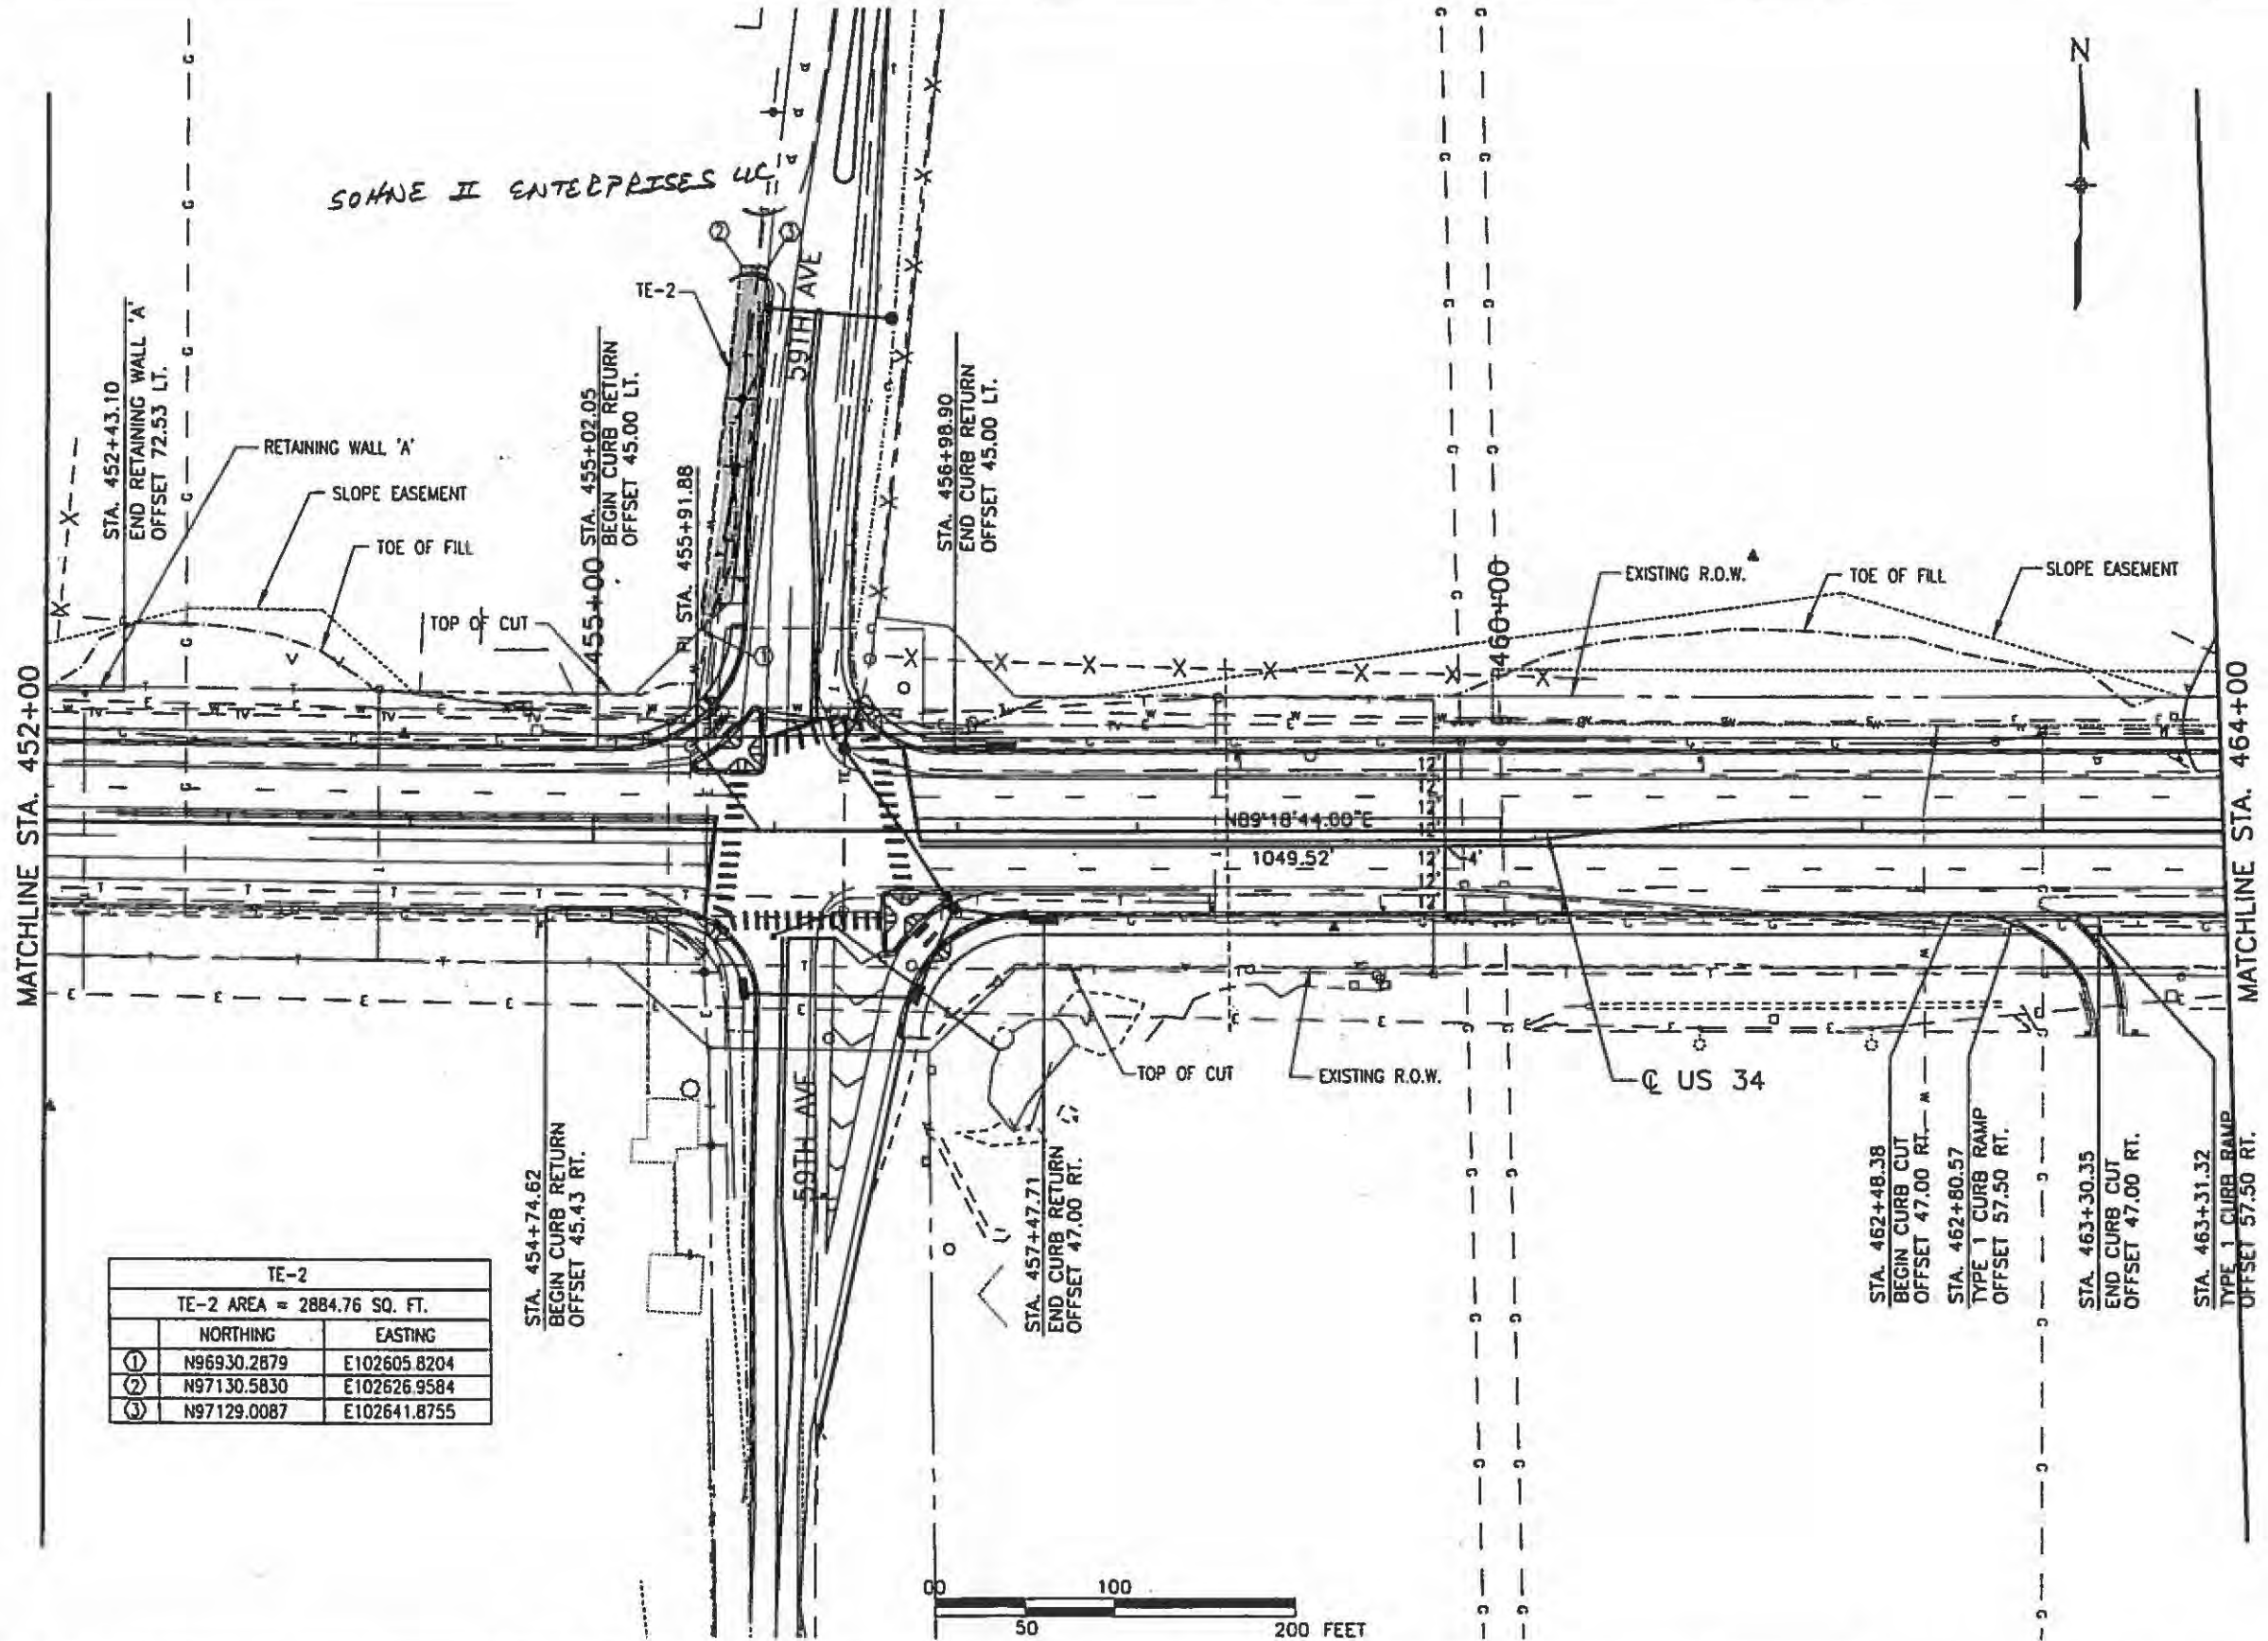



TE-2		
TE-2 AREA = 2884.76 SQ. FT.		
	NORTHING	EASTING
①	N96930.2879	E102605.8204
②	N97130.5830	E102626.9584
③	N97129.0087	E102641.8755

NOTE: THE INFORMATION SHOWN ON THIS DRAWING CONCERNING TYPE AND LOCATION OF UNDERGROUND AND OTHER UTILITIES IS NOT GUARANTEED TO BE ACCURATE OR ALL INCLUSIVE. THE CONTRACTOR IS RESPONSIBLE FOR MAKING ALL DETERMINATIONS AS TO THE TYPE AND LOCATION OF UNDERGROUND AND OTHER UTILITIES AS MAY BE NECESSARY TO AVOID DAMAGE THERETO.

Computer File Information Creation Date: 4/4/00 Initials: R.C.F. Last Modification Date: 01/18/01 18:14 Initials: CGE Full Path: SEE SHEET MARGIN Drawing File Name: RDPL07.DWG Acad Ver. R14 Scale: AS SHOWN Units: ENGLISH		Sheet Revisions <table border="1"> <tr><td>(R-)</td><td></td><td></td><td></td></tr> <tr><td>(R-)</td><td></td><td></td><td></td></tr> <tr><td>(R-)</td><td></td><td></td><td></td></tr> <tr><td>(R-)</td><td></td><td></td><td></td></tr> <tr><td>(R-)</td><td></td><td></td><td></td></tr> </table>		(R-)				(R-)				(R-)				(R-)				(R-)				Colorado Department of Transportation  2207 E. HWY 402 LOVELAND, CO 80537 Phone: 970-667-4670 FAX: 970-667-4229 Region 4 D.M.M./M.S.O.		As Constructed No Revisions: . Revised: . Void: .		Roadway Plan US 34 Designer: K. BERNHARDT Structure Numbers Detailer: A. ROGERS Sheet Subset: ROADWAY Subset Sheets: 6 of 22		Project No./Code NH 0342-035 13147 Sheet Number 78	
(R-)																															
(R-)																															
DRAWING PATH: I:\PROJECTS\684439\TASK_04_WEST10TH_ST\9_0_CAD\PLANS\ROADWAY\RDPL08.DWG

CALL 2-BUSINESS DAYS IN ADVANCE BEFORE YOU DIG, GRADE, OR EXCAVATE FOR THE MARKING OF UNDERGROUND MEMBER UTILITIES.
CALL UTILITY NOTIFICATION CENTER OF COLORADO 1-800-922-1987

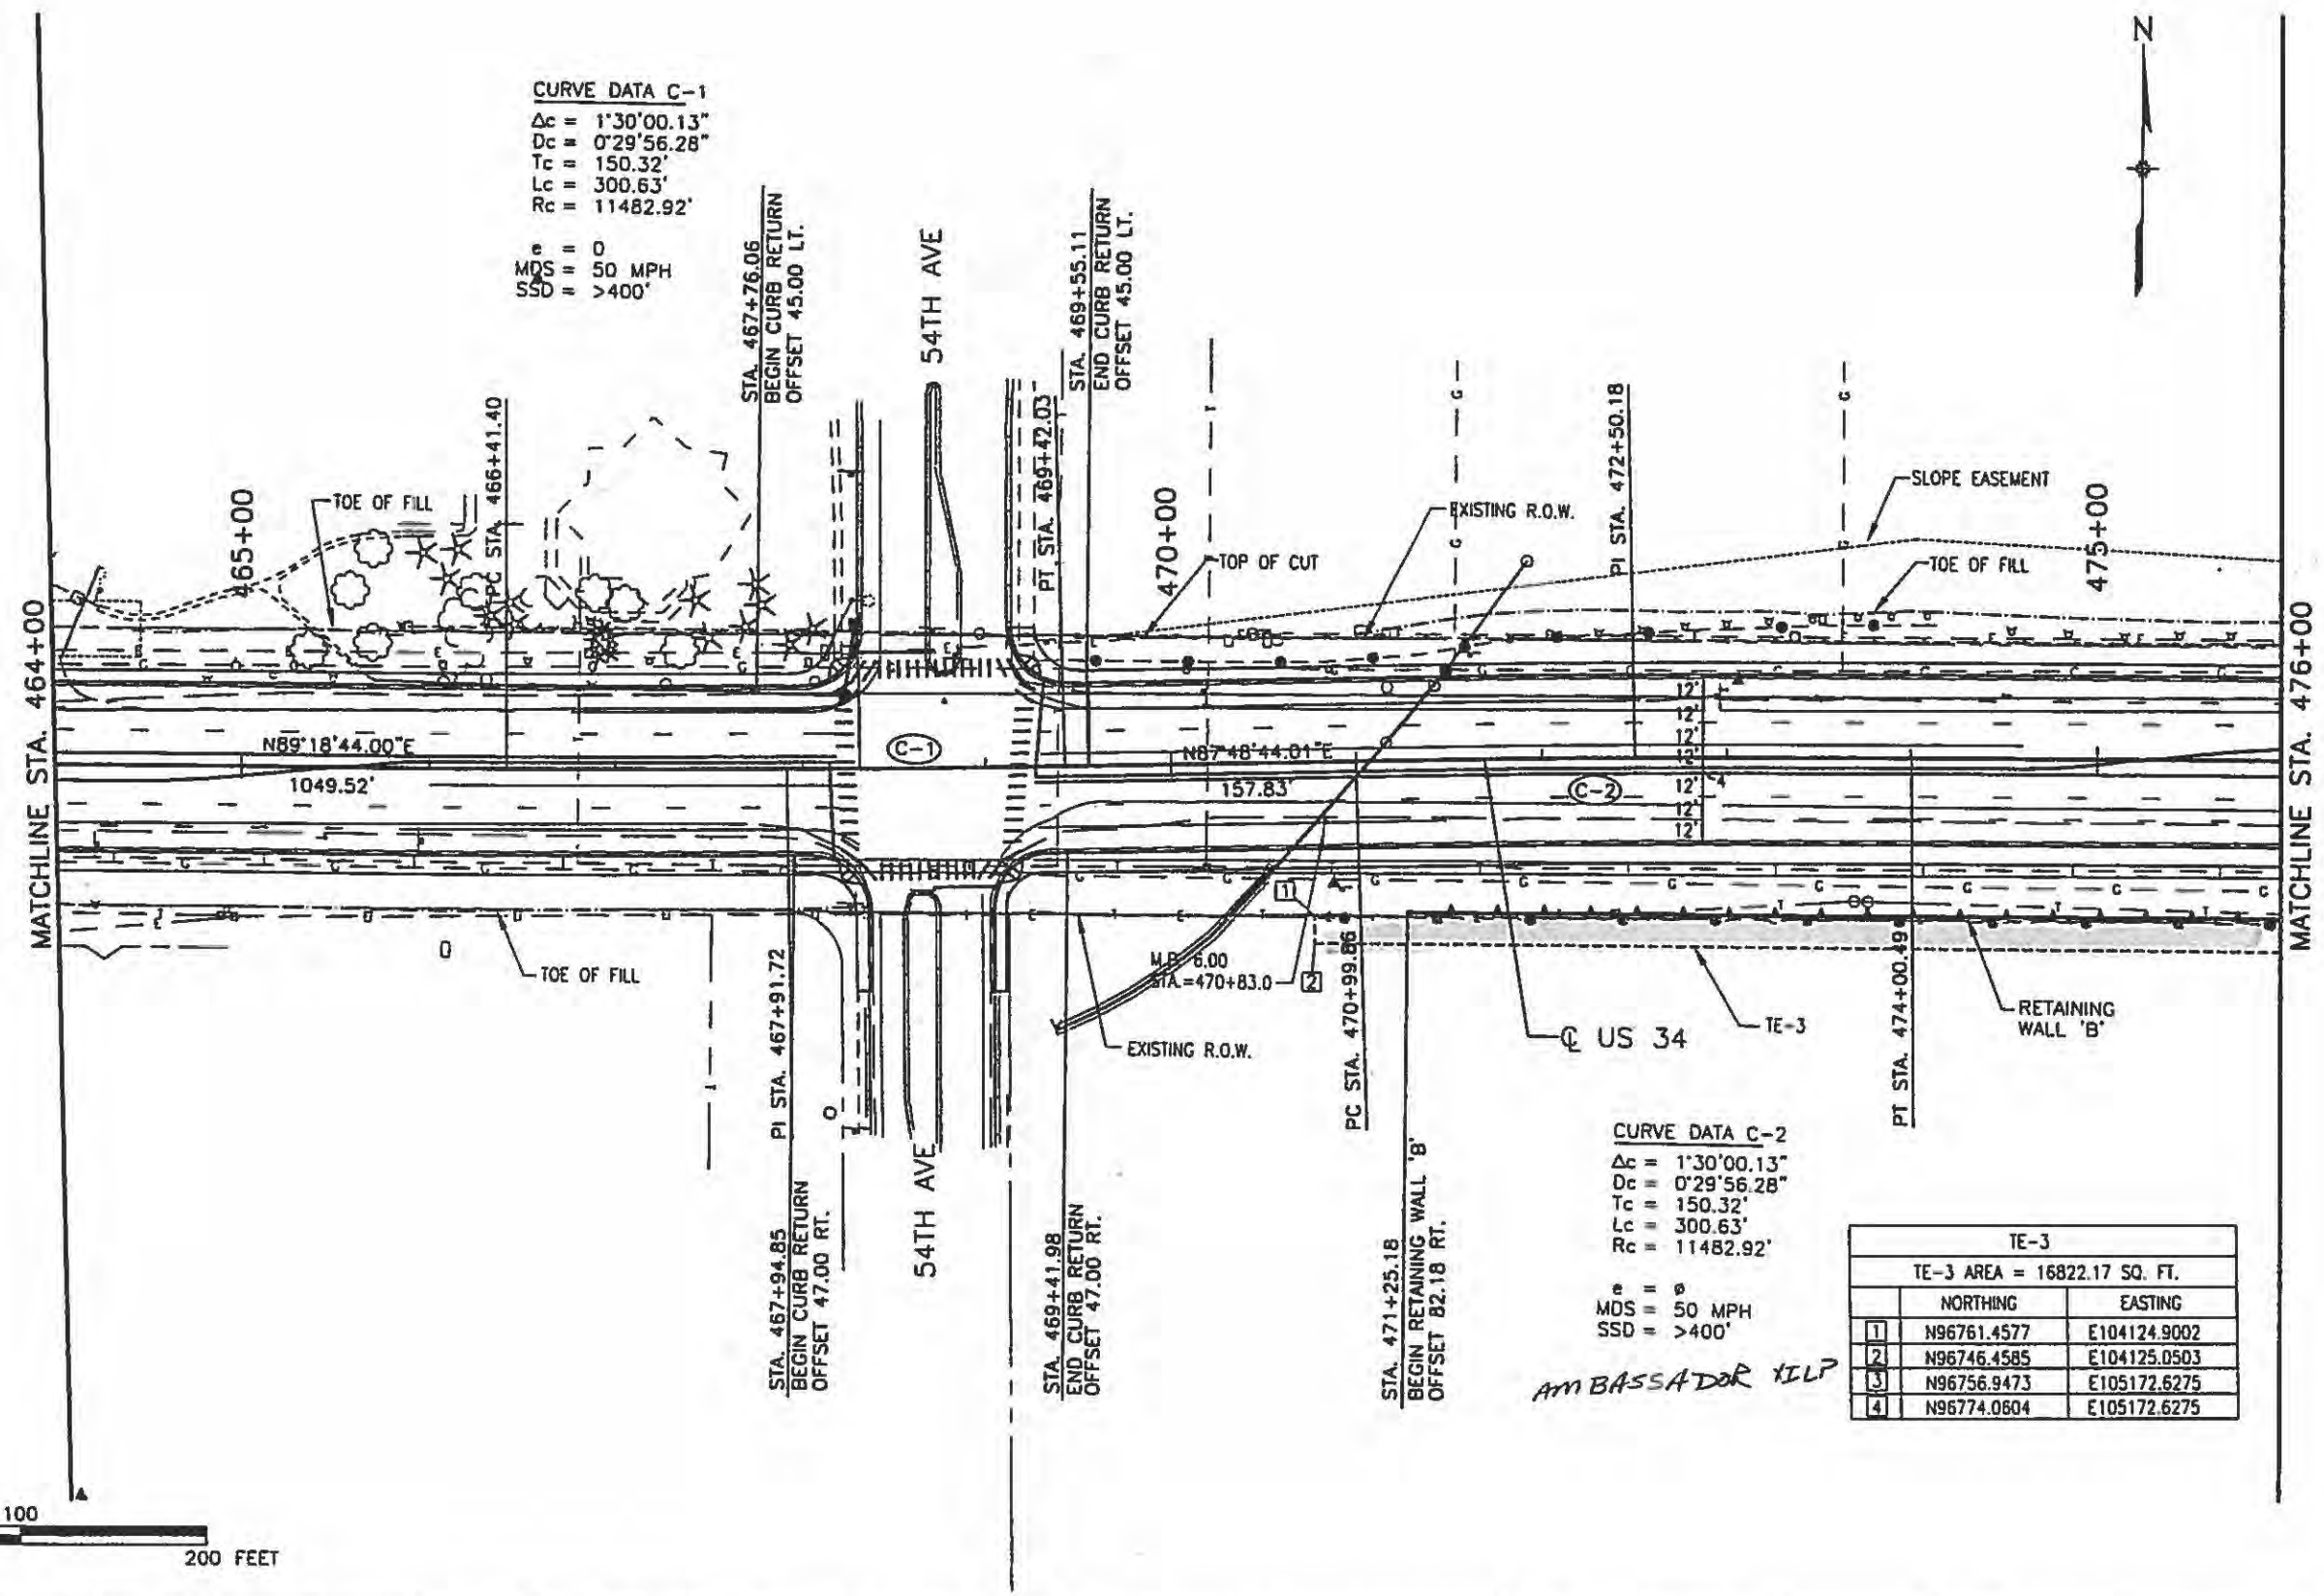
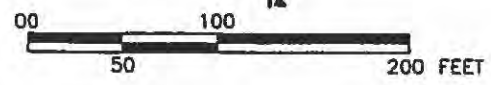


NOTE: THE INFORMATION SHOWN ON THIS DRAWING CONCERNING TYPE AND LOCATION OF UNDERGROUND AND OTHER UTILITIES IS NOT GUARANTEED TO BE ACCURATE OR ALL INCLUSIVE. THE CONTRACTOR IS RESPONSIBLE FOR MAKING ALL DETERMINATIONS AS TO THE TYPE AND LOCATION OF UNDERGROUND AND OTHER UTILITIES AS MAY BE NECESSARY TO AVOID DAMAGE THERETO.

Computer File Information Creation Date: 4/4/00 Initials: R.C.F. Last Modification Date: 01/18/01 18:14 Initials: CGE Full Path: SEE SHEET MARGIN Drawing File Name: RDPL08.DWG Acad Ver. R14 Scale: AS SHOWN Units: ENGLISH		Sheet Revisions <table border="1"> <tr><td> </td><td> </td><td> </td><td> </td></tr> <tr><td> </td><td> </td><td> </td><td> </td></tr> <tr><td> </td><td> </td><td> </td><td> </td></tr> <tr><td> </td><td> </td><td> </td><td> </td></tr> </table>																		Colorado Department of Transportation  2207 E. HWY 402 LOVELAND, CO 80537 Phone: 970-667-4670 FAX: 970-667-4229 Region 4 D.M.M./M.S.O.		As Constructed No Revisions: . Revised: . Void: .		Roadway Plan US 34 Designer: K. BERNHARDT Detailer: A. ROGERS Sheet Subset: ROADWAY Subset Sheets: 7 of 22		Project No./Code NH 0342-035 13147 Sheet Number 79	

D:\PROJECTS\684439\TASK_04_WEST10TH_ST\9.0_CAD\PLANS\ROADWAY\RDPL09.DWG

CALL 2-BUSINESS DAYS IN ADVANCE BEFORE YOU DIG, GRADE, OR EXCAVATE FOR THE MARKING OF UNDERGROUND MEMBER UTILITIES.
 CALL UTILITY NOTIFICATION CENTER OF COLORADO 1-800-922-1987

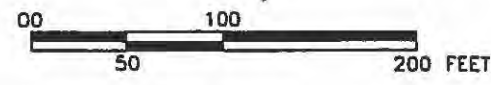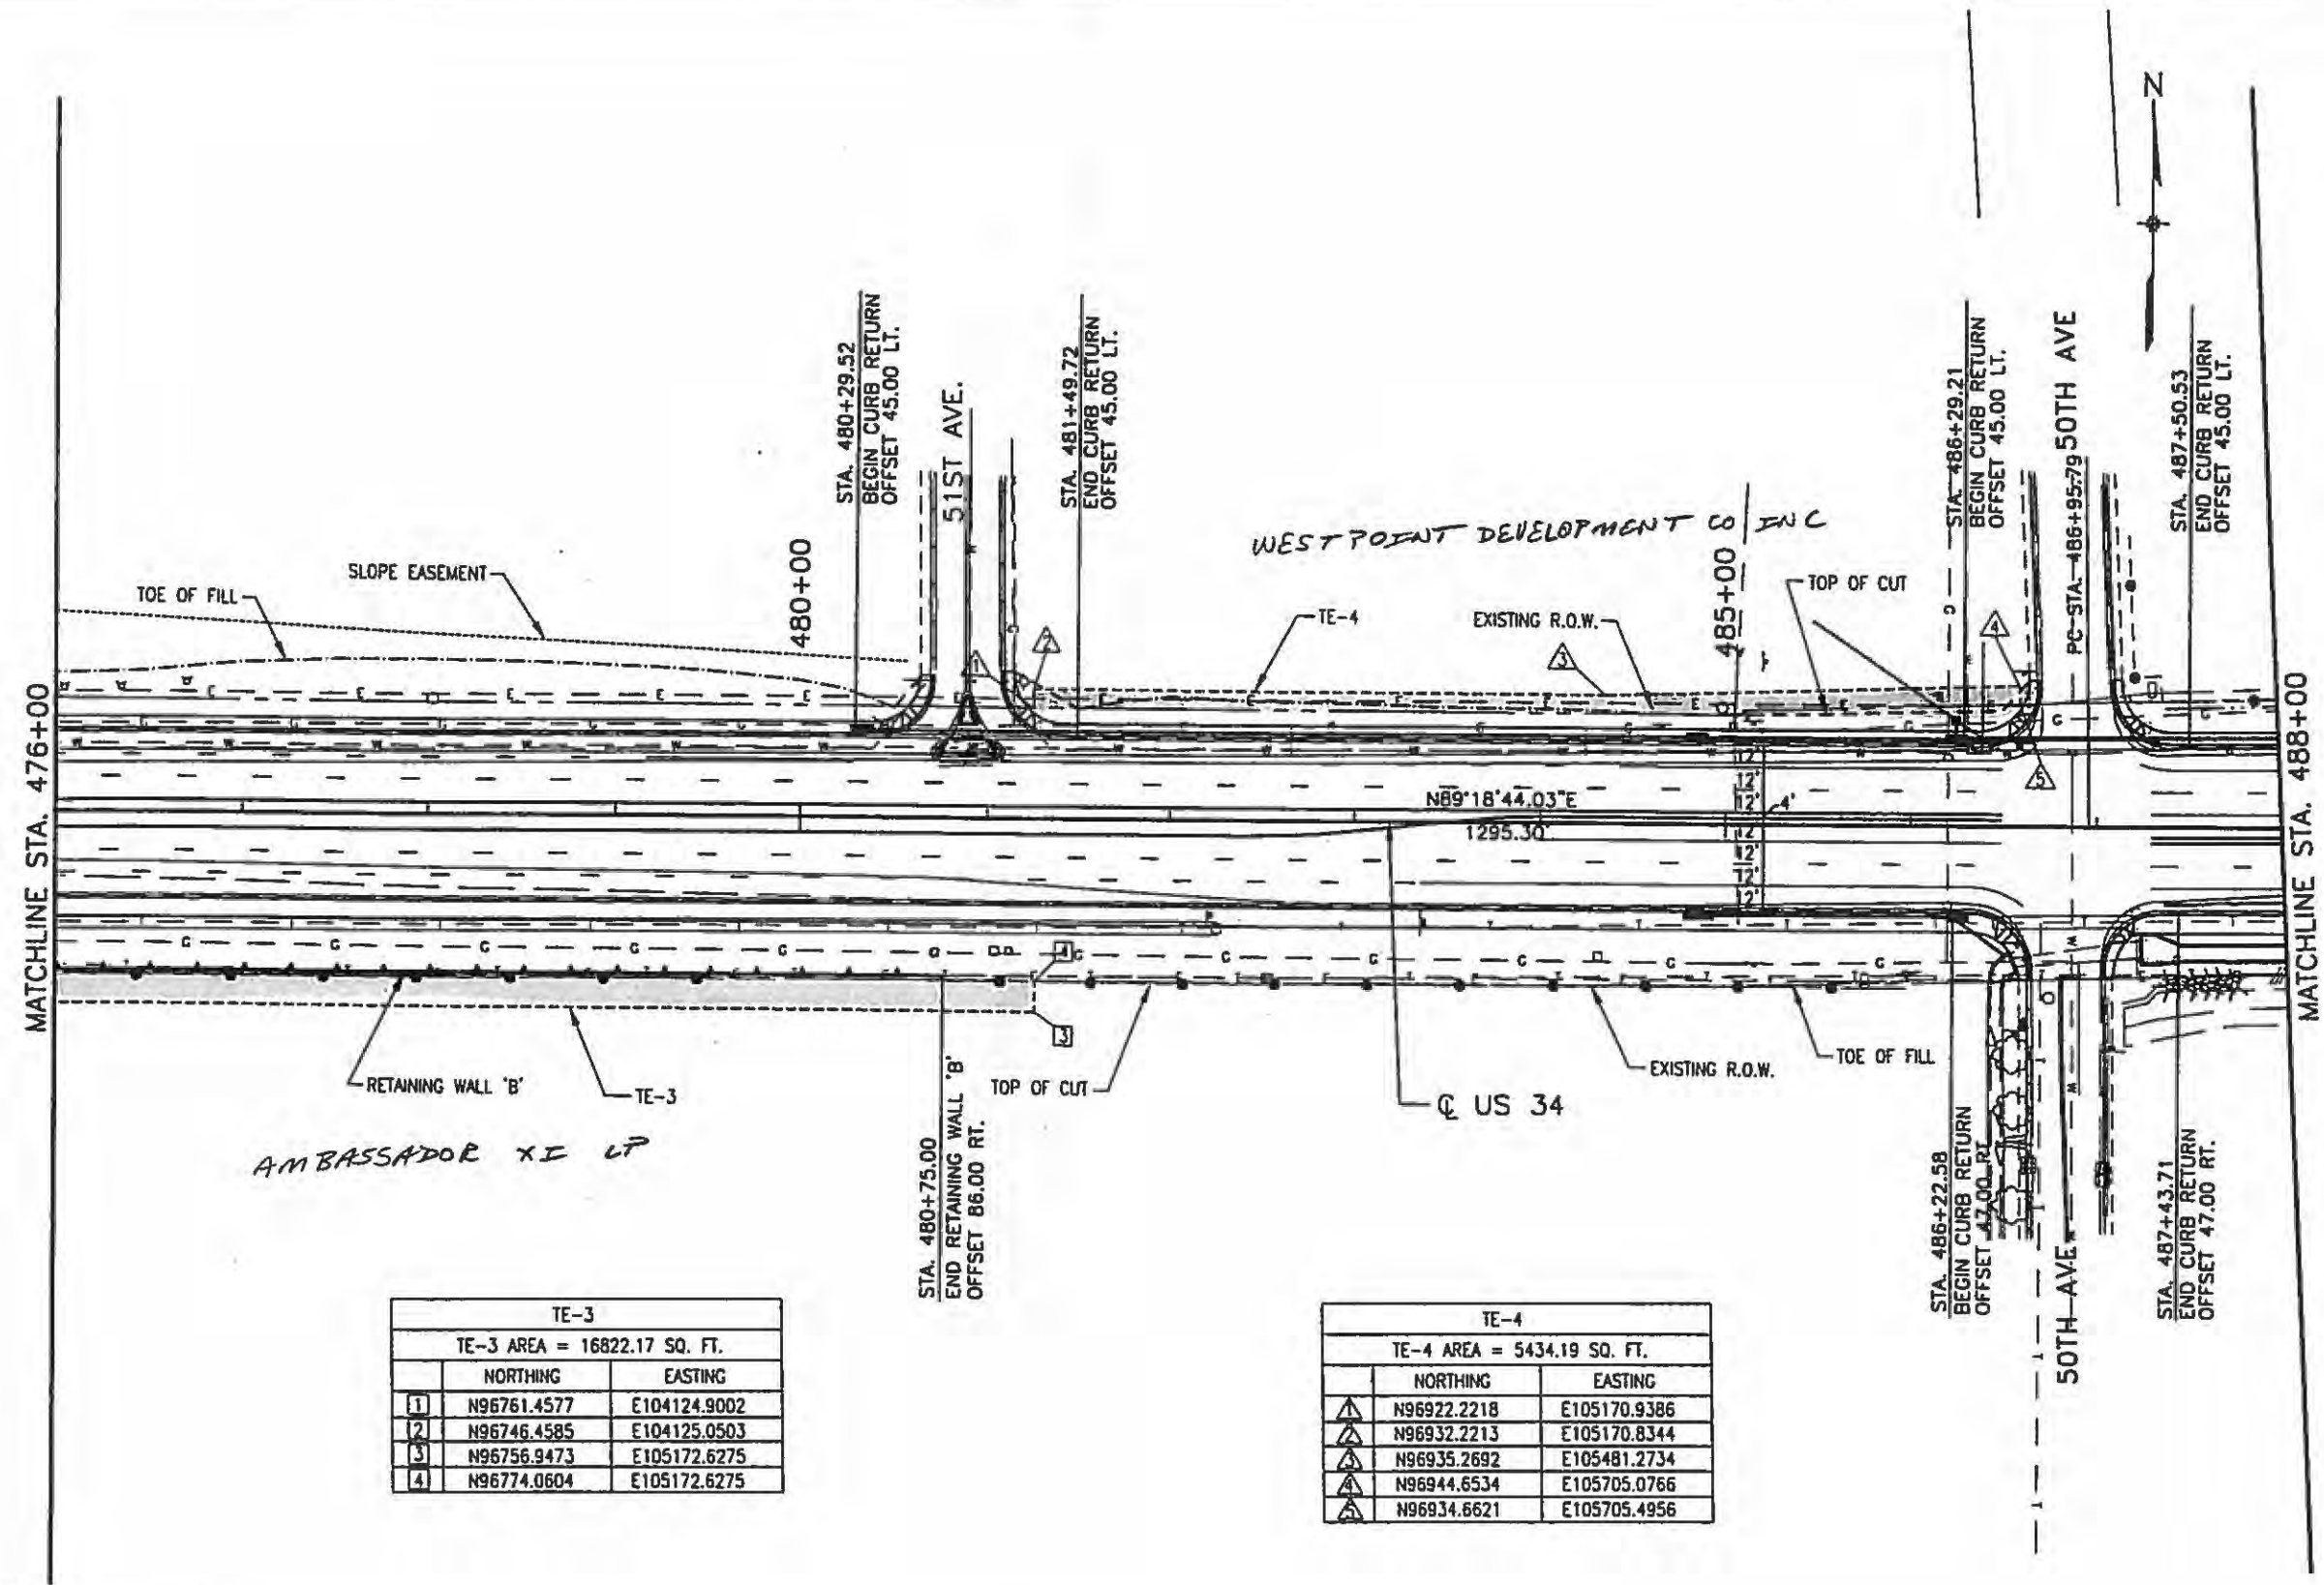

TE-3		
TE-3 AREA = 16822.17 SQ. FT.		
	NORTHING	EASTING
1	N96761.4577	E104124.9002
2	N96746.4585	E104125.0503
3	N96756.9473	E105172.6275
4	N96774.0604	E105172.6275

TE-4		
TE-4 AREA = 5434.19 SQ. FT.		
	NORTHING	EASTING
▲	N96922.2218	E105170.9386
▲	N96932.2213	E105170.8344
▲	N96935.2692	E105481.2734
▲	N96944.6534	E105705.0766
▲	N96934.6621	E105705.4956


NOTE: THE INFORMATION SHOWN ON THIS DRAWING CONCERNING TYPE AND LOCATION OF UNDERGROUND AND OTHER UTILITIES IS NOT GUARANTEED TO BE ACCURATE OR ALL INCLUSIVE. THE CONTRACTOR IS RESPONSIBLE FOR MAKING ALL DETERMINATIONS AS TO THE TYPE AND LOCATION OF UNDERGROUND AND OTHER UTILITIES AS MAY BE NECESSARY TO AVOID DAMAGE THERETO.

Computer File Information		Sheet Revisions		Colorado Department of Transportation		As Constructed		Roadway Plan		Project No./Code	
Creation Date: 4/4/00 Initials: R.C.F.		R-		2207 E. HWY 402 LOVELAND, CO 80537 Phone: 970-667-4670 FAX: 970-667-4229		No Revisions:		US 34		NH 0342-035	
Last Modification Date: 01/18/01 18:15 Initials: CGE		R-				Revised:		Designer: K. BERNHARDT		13147	
Full Path: SEE SHEET MARGIN		R-				Void:		Detailer: A. ROGERS		8 of 22	
Drawing File Name: RDPL09.DWG		R-				Sheet Subset: ROADWAY		Structure Numbers			
Acad Ver. R14 Scale: AS SHOWN Units: ENGLISH		R-		Region 4		D.M.M./M.S.O.		Sheet Number		80	

13147


CALL 2-BUSINESS DAYS IN ADVANCE BEFORE YOU DIG, GRADE, OR EXCAVATE FOR THE MARKING OF UNDERGROUND MEMBER UTILITIES.

CALL UTILITY NOTIFICATION CENTER OF COLORADO 1-800-922-1987

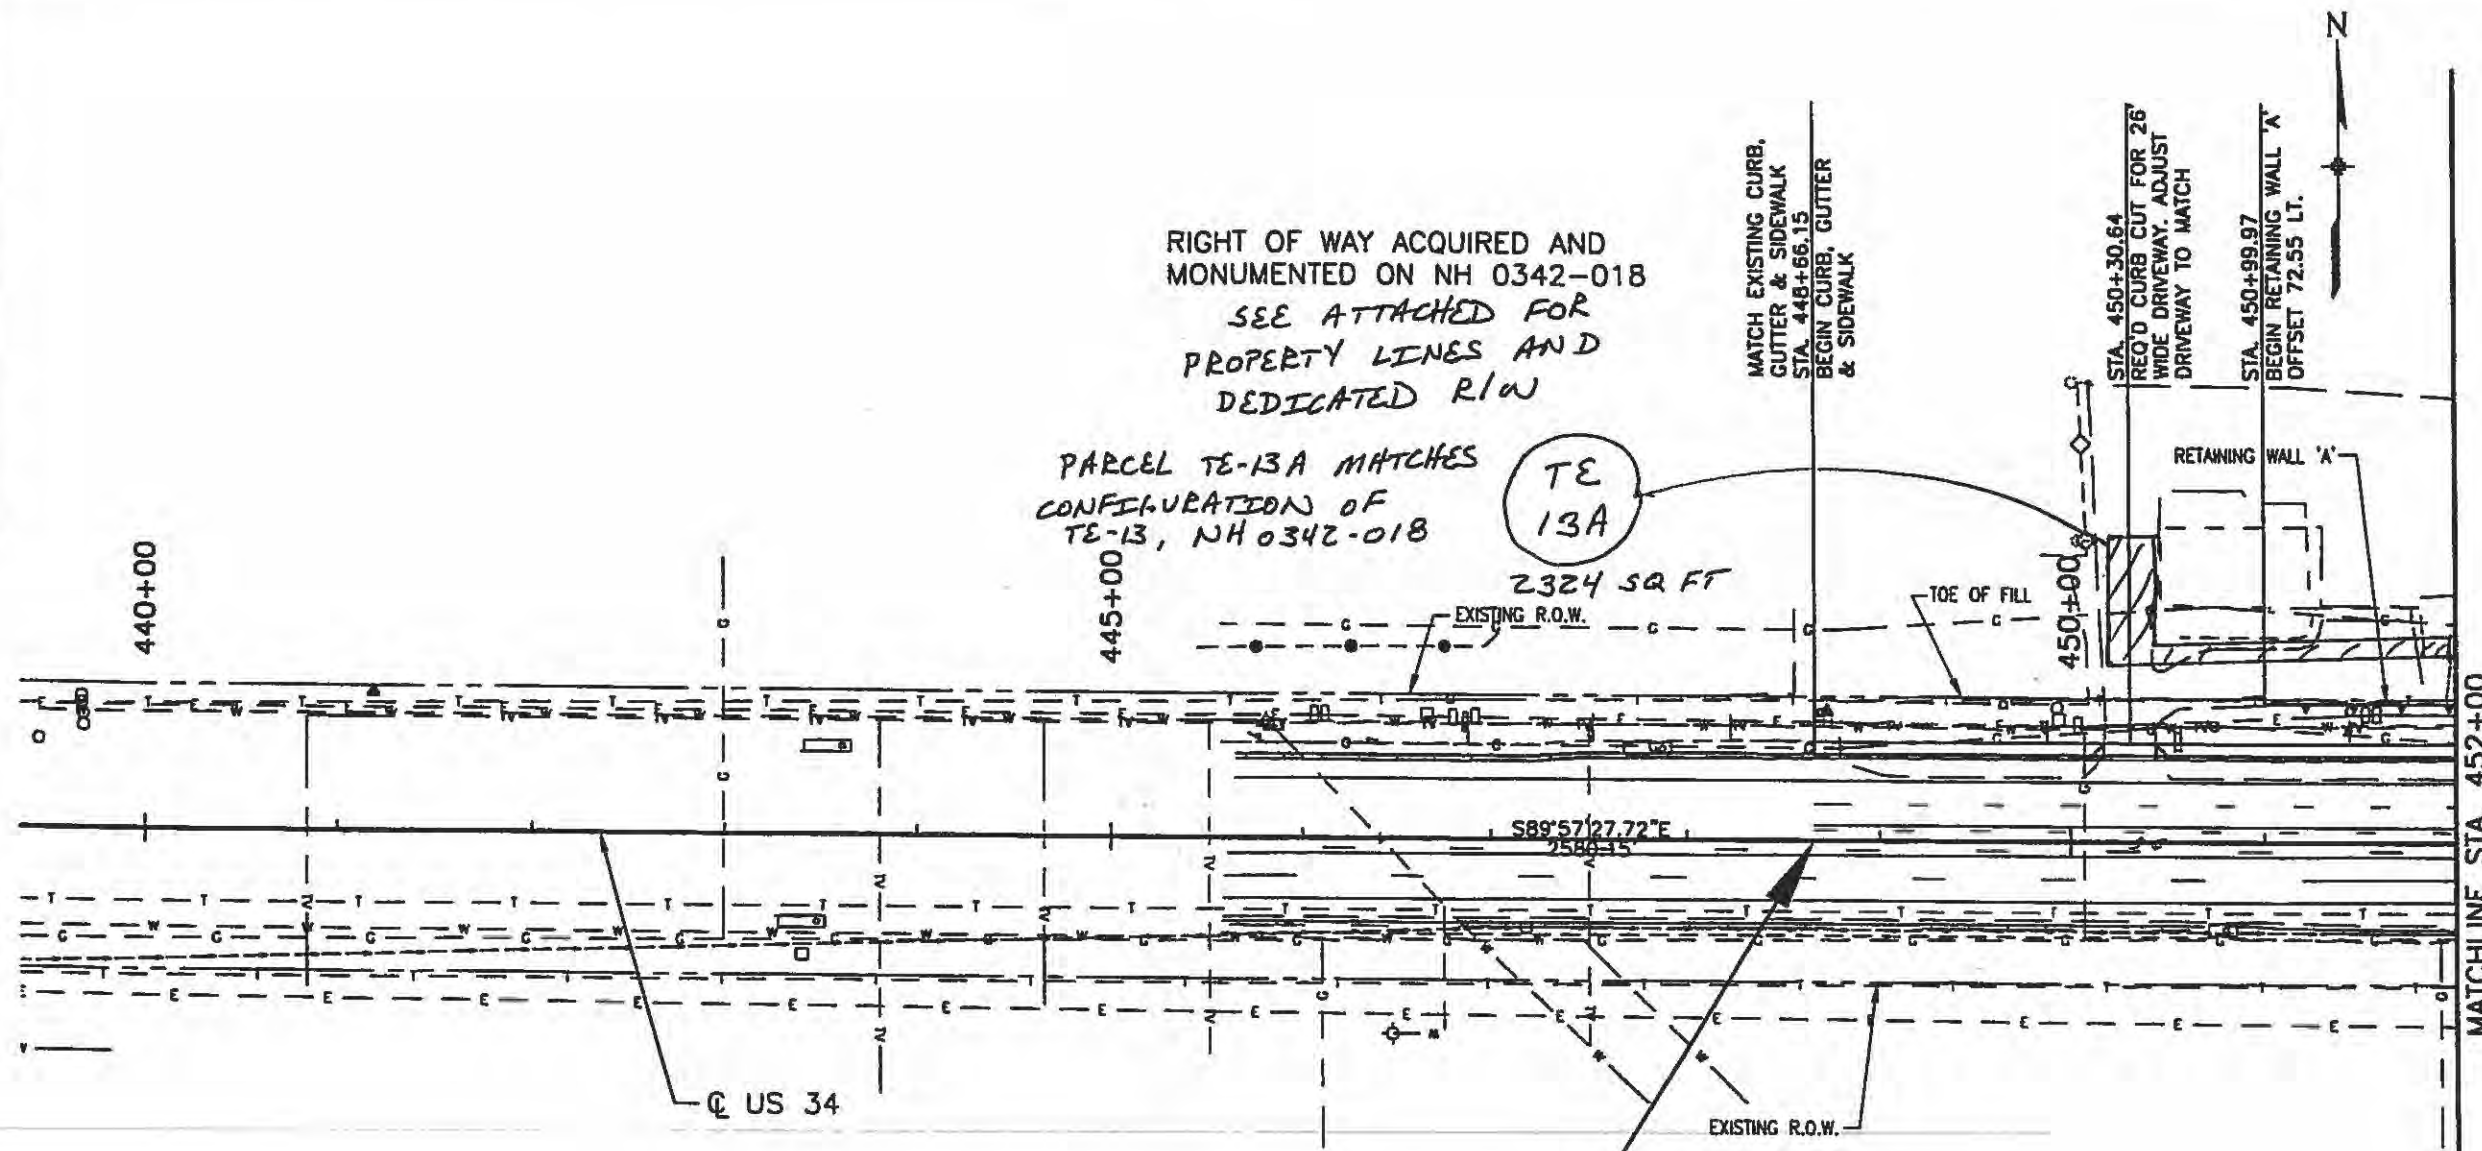

NOTE: THE INFORMATION SHOWN ON THIS DRAWING CONCERNING TYPE AND LOCATION OF UNDERGROUND AND OTHER UTILITIES IS NOT GUARANTEED TO BE ACCURATE OR ALL INCLUSIVE. THE CONTRACTOR IS RESPONSIBLE FOR MAKING ALL DETERMINATIONS AS TO THE TYPE AND LOCATION OF UNDERGROUND AND OTHER UTILITIES AS MAY BE NECESSARY TO AVOID DAMAGE THERETO.

DRAWING PATH: E:\PROJECTS\6844439\TASK_D4_WEST10TH_ST\9.D_CAD\PLANS\ROADWAY\RDPL06.DWG

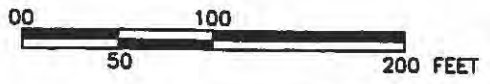

Computer File Information Creation Date: 4/4/00 Initials: R.C.F. Last Modification Date: 02/19/01 16:41 Initials: CGE Full Path: SEE SHEET MARGIN Drawing File Name: RDPL06.DWG Acad Ver. R14 Scale: AS SHOWN Units: ENGLISH		Sheet Revisions <table border="1"> <tr><td>(R-)</td><td></td><td></td><td></td></tr> <tr><td>(R-)</td><td></td><td></td><td></td></tr> <tr><td>(R-)</td><td></td><td></td><td></td></tr> <tr><td>(R-)</td><td></td><td></td><td></td></tr> </table>		(R-)				(R-)				(R-)				(R-)				Colorado Department of Transportation  2207 E. HWY 402 LOVELAND, CO 80537 Phone: 970-667-4670 FAX: 970-667-4229 Region 4		As Constructed No Revisions: Revised: Void:		Roadway Plan US 34 Designer: K. BERNHARDT Detailer: A. ROGERS Sheet Subset: ROADWAY		Project No./Code NH 0342-035 13147 Sheet Number 77	
(R-)																											
(R-)																											
(R-)																											
(R-)																											
						Structure Numbers Subset Sheets: 5 of 22																					


RIGHT OF WAY
LINE SHEET
71ST AVE - 47TH AVE GREELEY

REGION				
--------	--	--	--	--

15 SE The Louis J. Bright Fourth Family Limited Partnership	28 TE Faith K. Sumerau	38 TE Brian J. Casson & Maria Patricia Casson
20 TE Dale Parachini	30 TE Marjorie E. Eckhardt	40 TE Richard D. Sewald & Sharon A. Sewald
22 TE Cecil Farms, a Colorado General Partnership	32 TE Kent R. Erickson	42 TE Rafferty's Inc. A Colo. Corp.
24 TE Jack P. Renfro, Trustee of J.P.R. living trust	34 TE Marie E. Snyder	
26 TE Jack P. Renfro, Trustee of Karen M.R. Irrevocable tr.	36 TE Clifford R. & Barbara J. Dyer	
TE 13 Judith A. Shirazi		

RECORDED EXEMPTION 0959-4-4-RE260
LOT B

RECORDED EXEMPTION 0959-4-4-RE260
LOT A

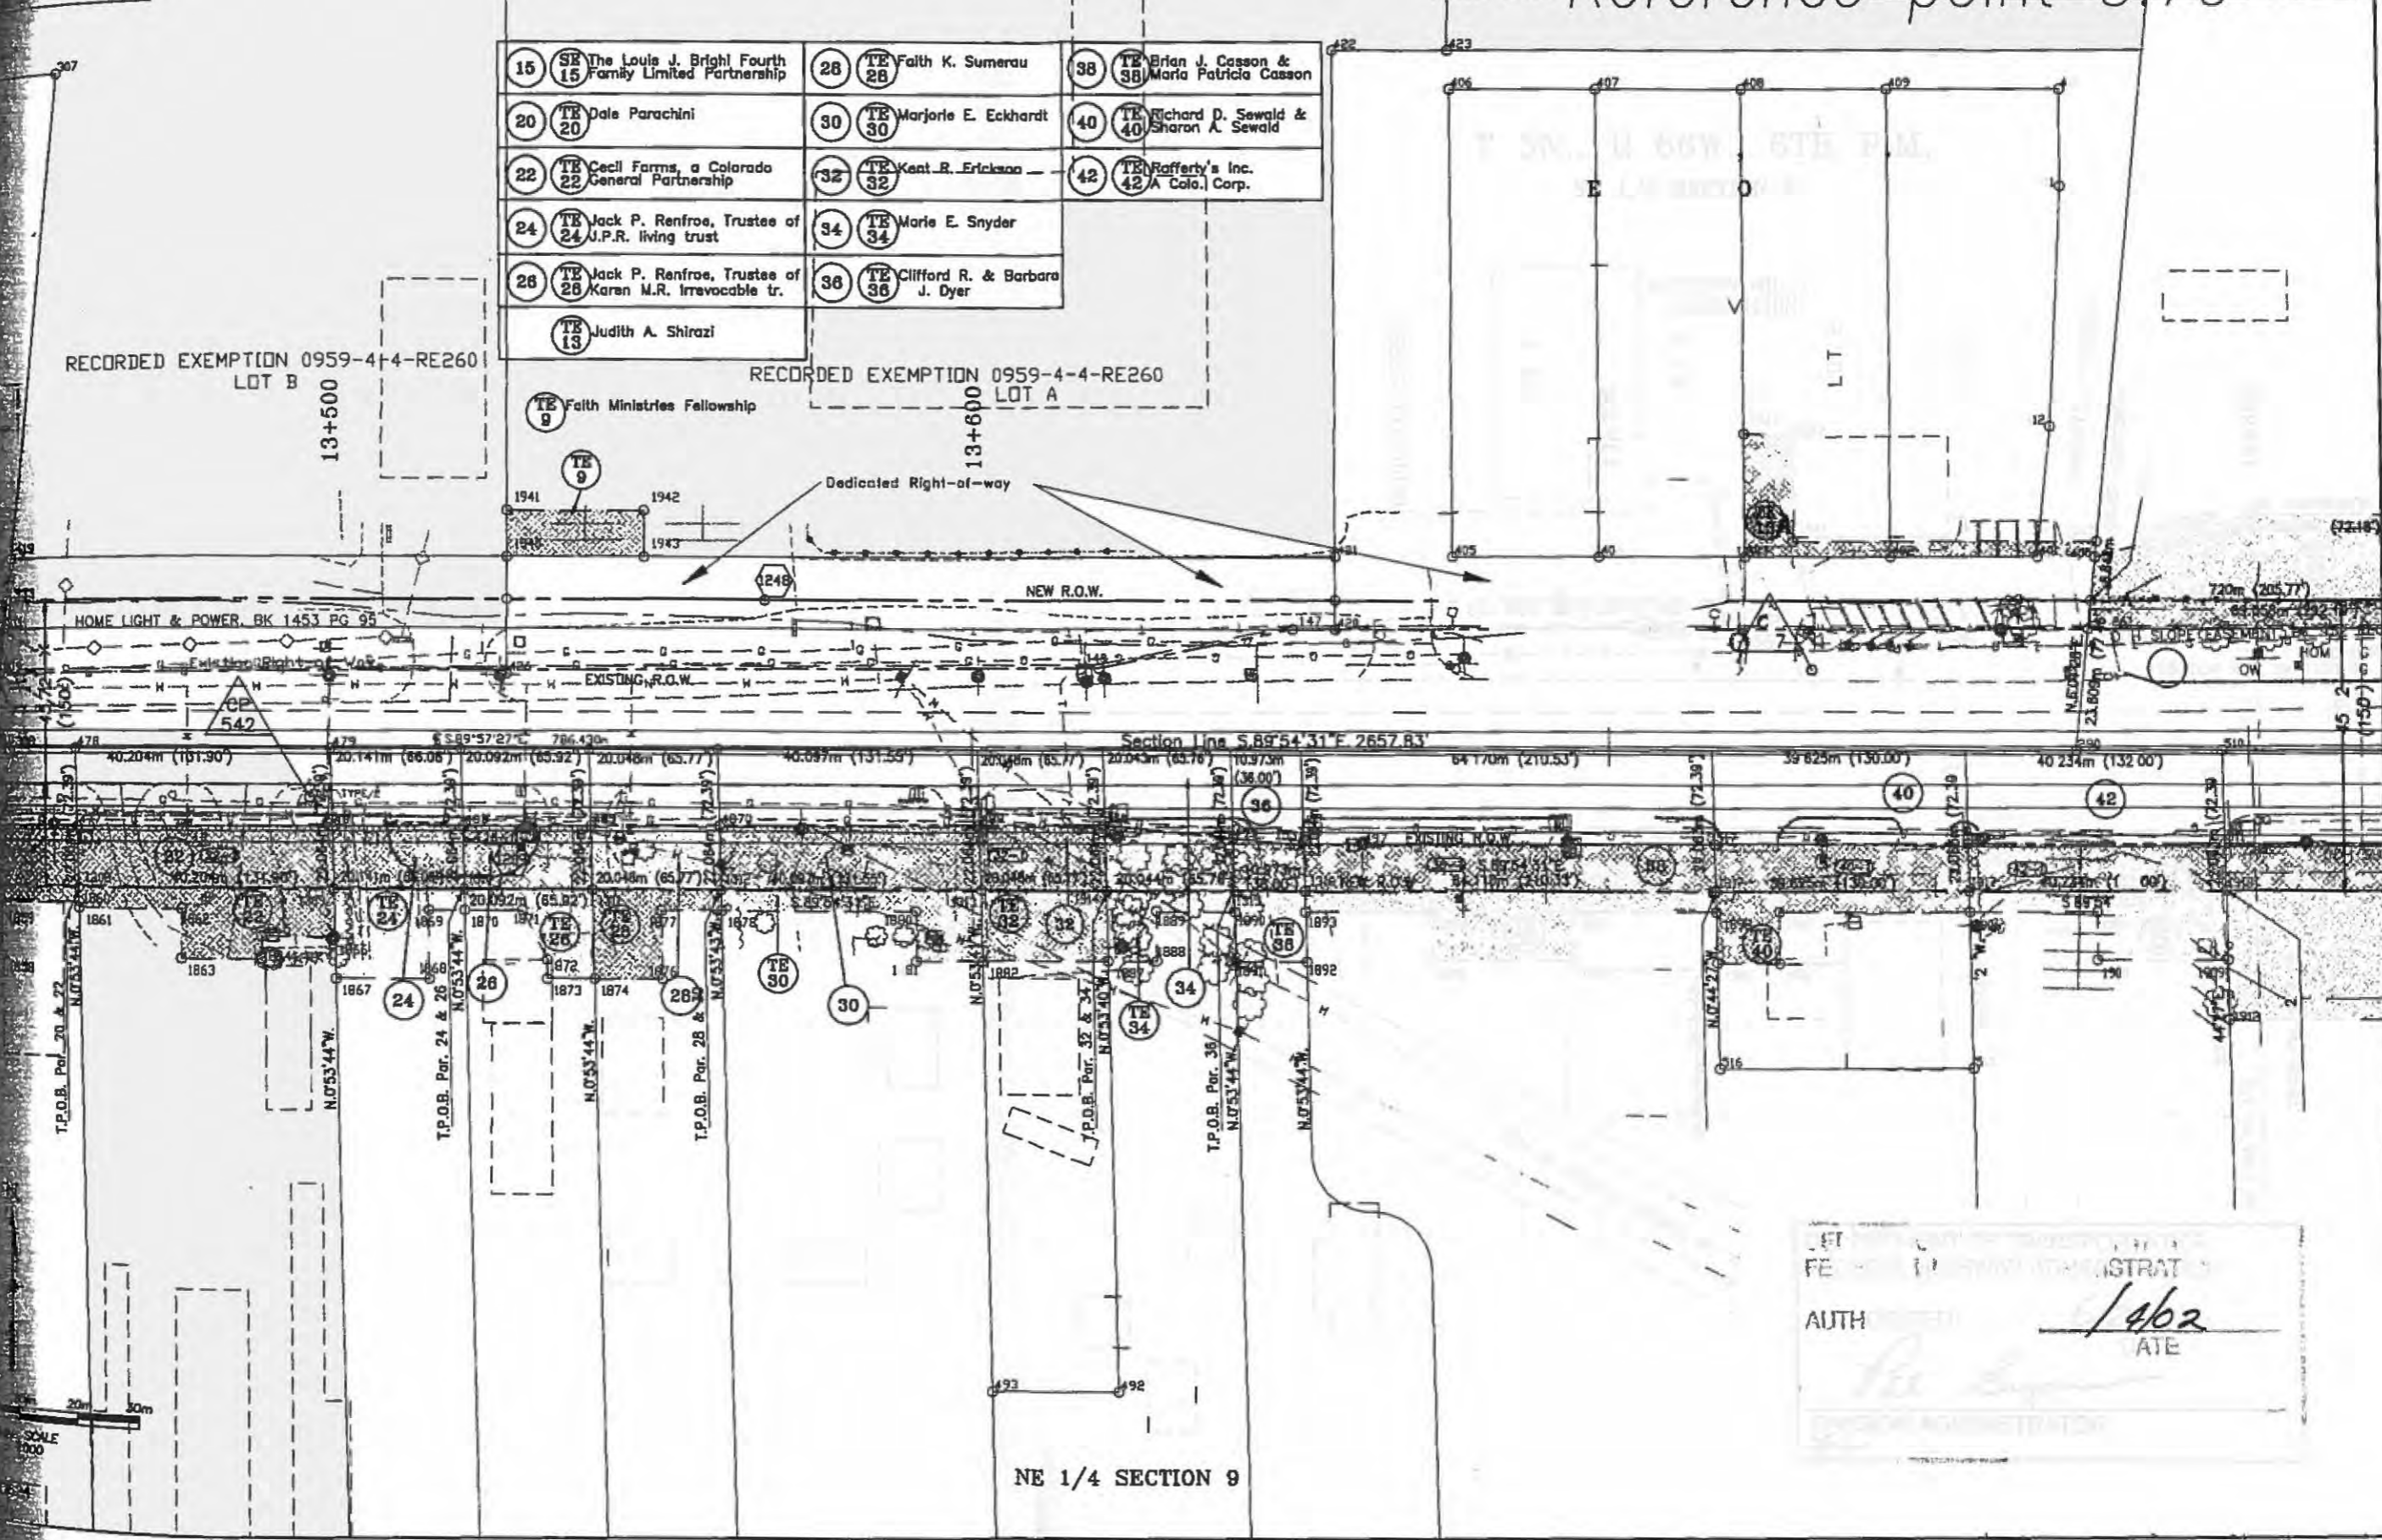

LET
FE
AUTH
1/4/02
ATE

NE 1/4 SECTION 9