

DEPARTMENT OF TRANSPORTATION  
STATE OF COLORADO

RIGHT OF WAY PLAN OF PROPOSED  
FEDERAL AID PROJECT NO. NH 0853-017  
STATE HIGHWAY NO. 85  
WELD COUNTY

RIGHT OF WAY

| FED. ROAD REGION | DIVISION | PROJECT NUMBER    | SHEET NUMBER |
|------------------|----------|-------------------|--------------|
| XIII             | COLORADO | NH 0853-017       | 1            |
| REVISIONS        |          |                   |              |
|                  | 10/06/94 | Add sheets 3b, 3c | JTO          |
|                  |          |                   |              |
|                  |          |                   |              |
RIGHT OF WAY  
AT "O" ST. (GREELEY) PH. 1


INDEX OF SHEETS

- 1 TITLE SHEET
- 2 TABULATION OF PROPERTIES SHEET
- 3-3C CONTROL AND MONUMENTATION SHEET
- 4-9 PLAN SHEETS (SHEETS 4-8 NOT PRINTED)
- 10 OWNERSHIP MAP

CONVENTIONAL SIGNS

County Line  
Township or Range Line  
Land Lines Section Line 1/4 Section Line 1/16 Section Line  
Property or Tract Line  
City Limits  
Railroad  
Existing Road  
New Road  
Control of Access  
Access denied by Deed  
Right of Way Line  
Protected by Freeway (Virgin Location)  
Top of Cuts  
Toe of Fills  
Barbed Wire Fence  
Chain Link Fence  
Woven Wire-Combination Fence  
Snow Fence  
Wood Fence  
Deer Fence  
Trees  
Tel. & Teleg. Lines  
Electric Lines  
Elec. Trans. Tower  
Buried Tel. Cable  
Buried Electric Cable  
Gas Main  
Oil Main  
Water Main  
Sanitary Sewers  
Storm Sewers  
Road Approaches  
Section Corner  
Center of Section  
Culverts & Drains  
Bridges

SCALES OF ORIGINAL DRAWINGS  
PLAN SHEETS 1:600  
OWNERSHIP MAP 1:2400  
R.O.W. LENGTH OF PROJECT = 0.08 MILES

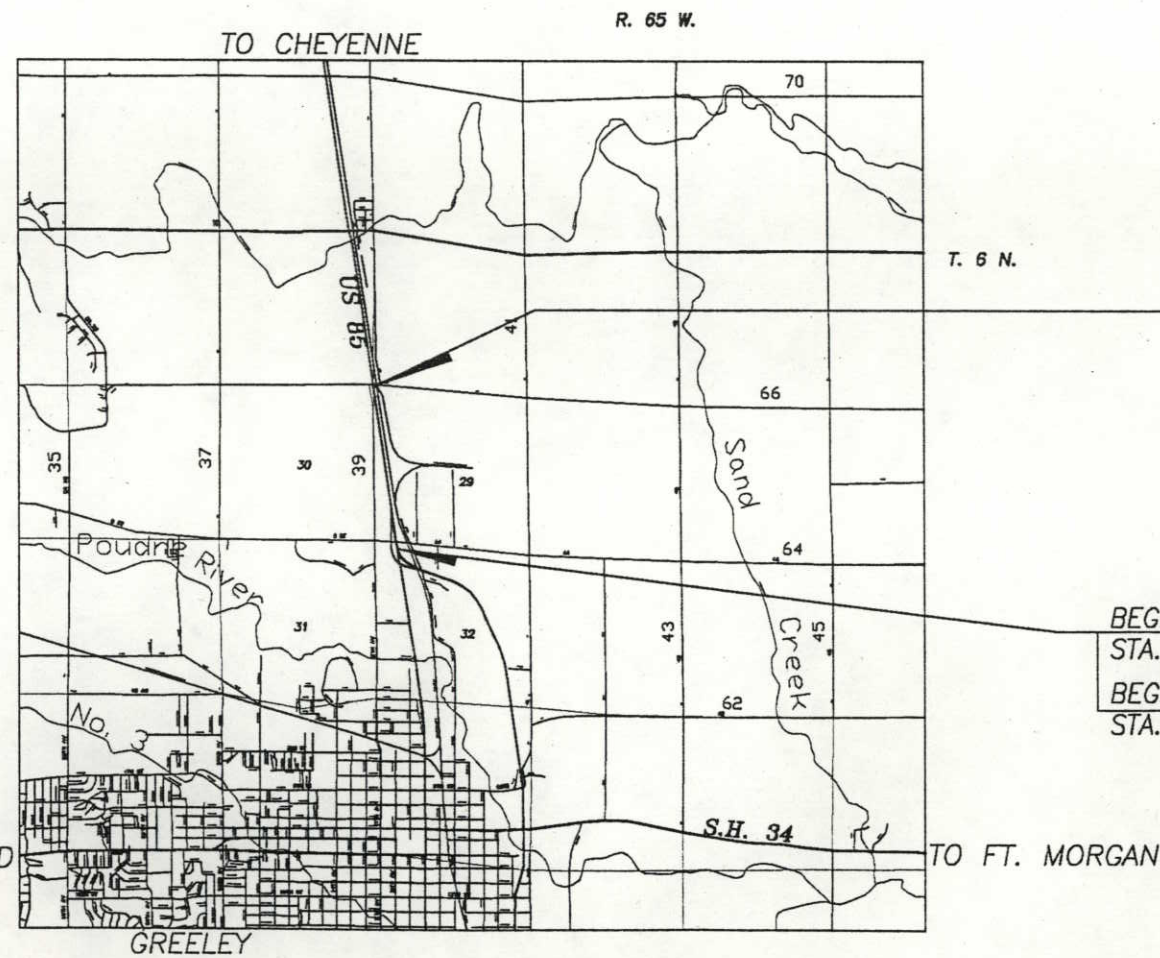


END R.O.W. PROJ. NH 0853-017  
STA. 331+25.95(US 85) M.P. 270.90  
END CONST. PROJ. NH 0853-017  
STA. 359+00(US 85) M.P. 271.42


BEG. R.O.W. PROJ. NH 0853-017  
STA. 327+22.83(US 85) M.P. 270.82  
BEG. CONST. PROJ. NH 0853-017  
STA. 303+00(US 85) M.P. 270.36

BASIS OF BEARINGS

All bearings are based on a line connecting the SW 1/4 corner of Section 29, T. 6 N., R. 65 W., of the 6th P.M. (alum. tubing w/alum. cap) and the W 1/4 corner of Section 29 (PK nail) as bearing N. 0° 44' 55" W.

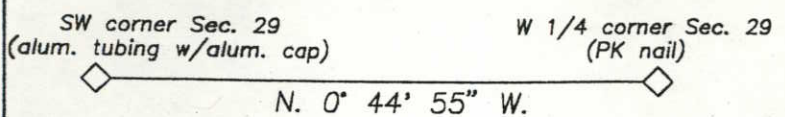

DATE: AUG. 3, 1994  
PROJ. CODE 92935  
REGION: IV

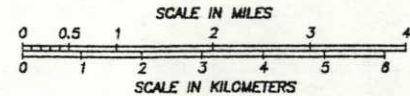

DEPARTMENT OF TRANSPORTATION  
FEDERAL HIGHWAY ADMINISTRATION

AUTHORIZED \_\_\_\_\_ DATE \_\_\_\_\_

DIVISION ADMINISTRATOR \_\_\_\_\_













| FED. ROAD REGION | DIVISION | PROJ. NO.   | SHEET NO. | TOTAL SHEETS |
|------------------|----------|-------------|-----------|--------------|
| VIII             | COLORADO | NH 0853-017 | 3A        |              |

| RIGHT OF WAY AT "O" ST. |  |
|-------------------------|--|
| REVISIONS               |  |
|                         |  |
|                         |  |
NOTE: Control points established by GPS. Aliquot corners established conventionally.



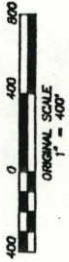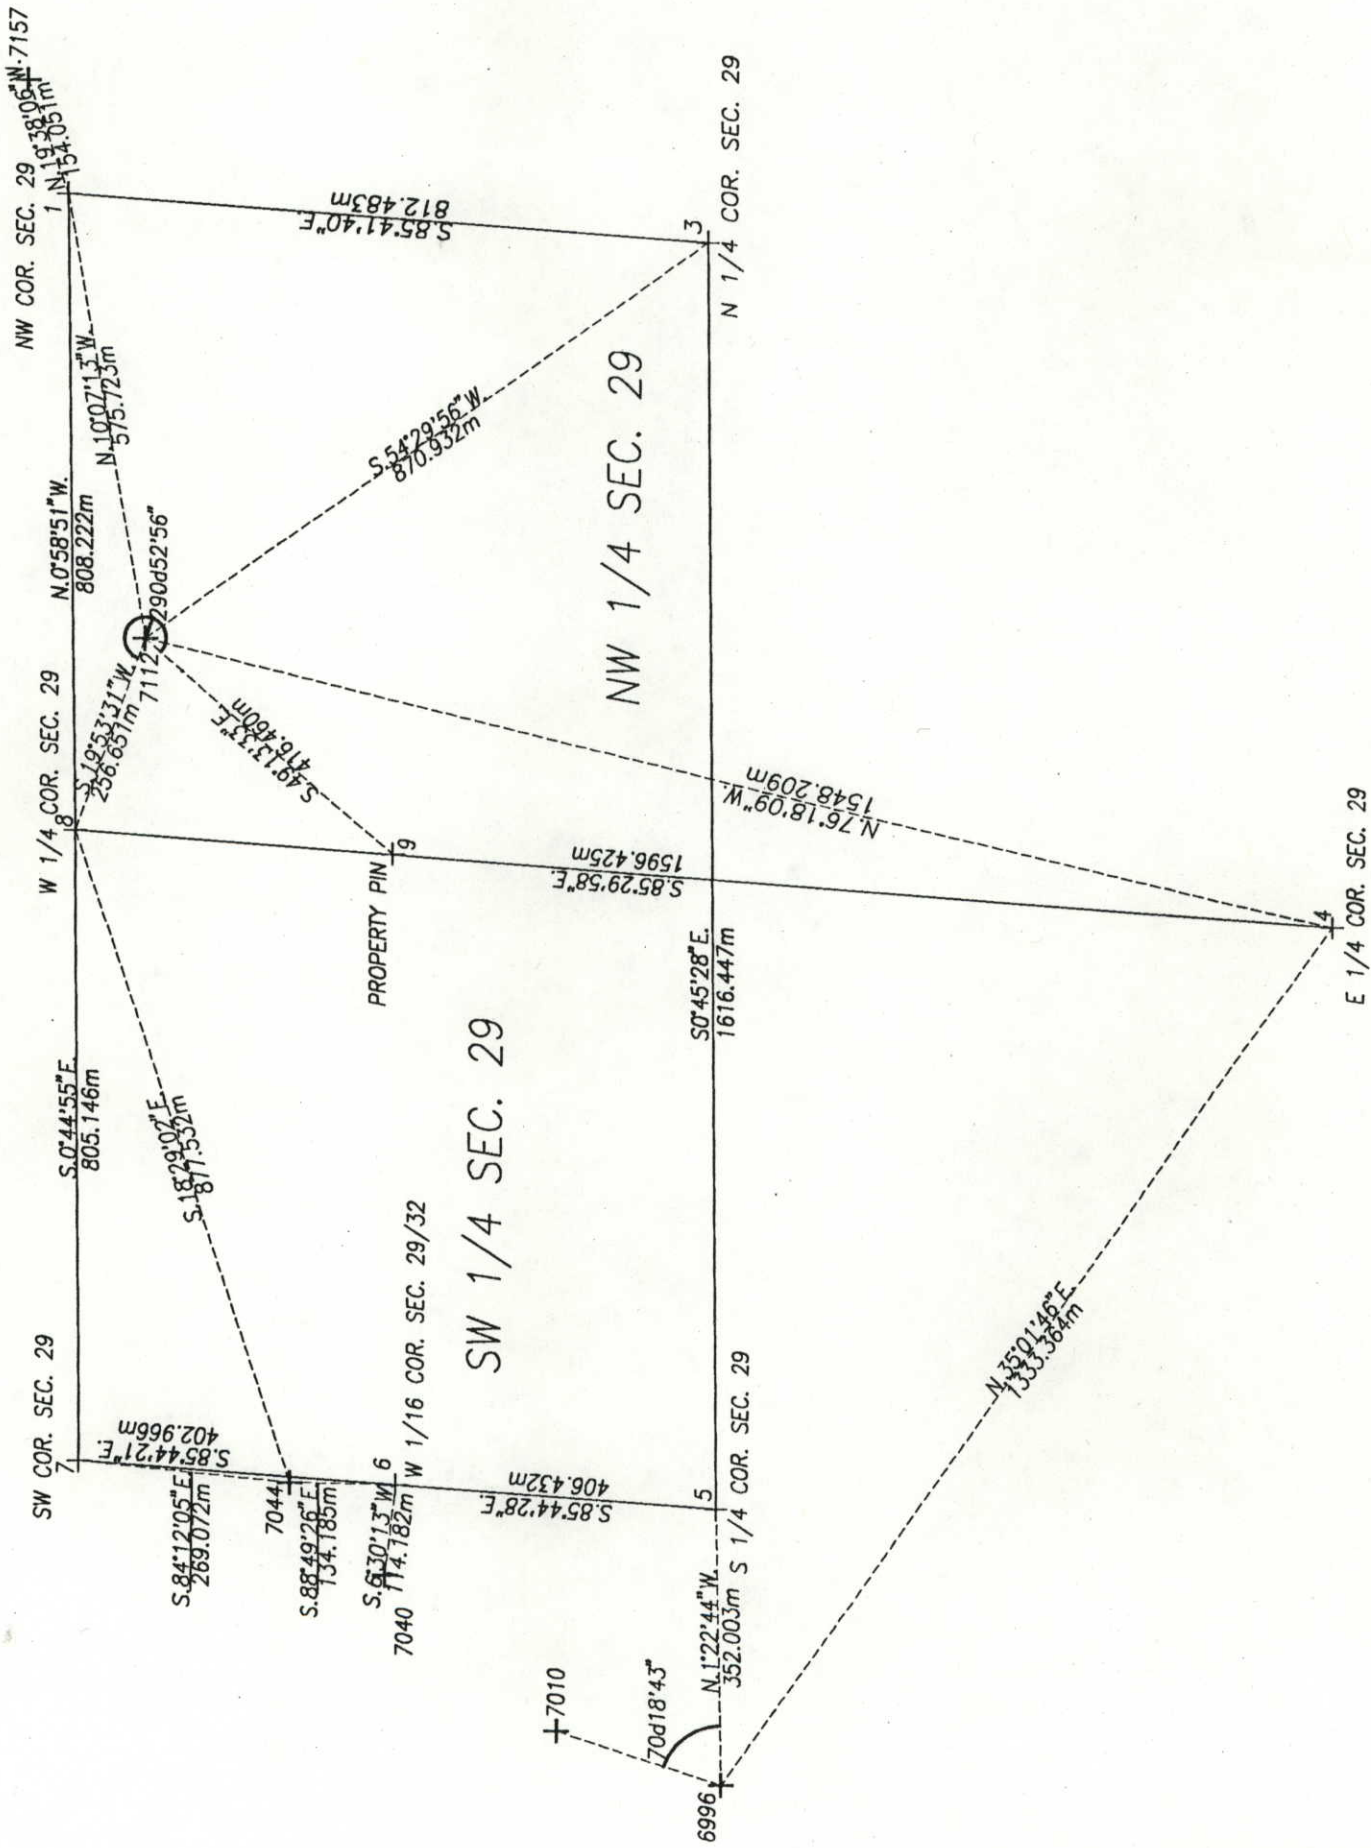


| AS CONSTRUCTED |  |         |      |
|----------------|--|---------|------|
| NO REVISIONS   |  | REVISED | VOID |


| FED. ROAD REGION | DIVISION | PROJ. NO.   | SHEET NO. | TOTAL SHEETS |
|------------------|----------|-------------|-----------|--------------|
| XIII             | COLORADO | NH 0853-017 | 3B        |              |

RIGHT OF WAY  
AT "O" ST. (GREENLEY) PBL 1


REVISIONS

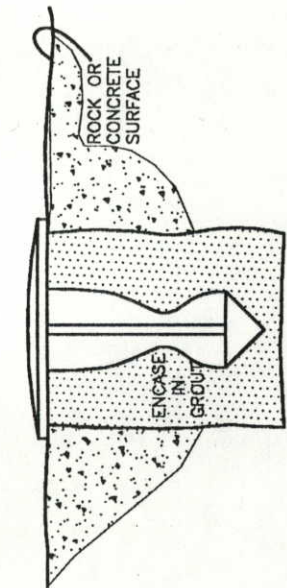


TYPE 5 MONUMENT

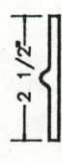


SECTION B-B

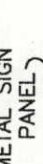


SECTION C-C

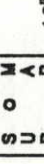


6" x 10" METAL SIGN PANEL

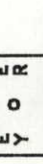

10" x 10" METAL SIGN PANEL

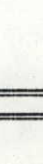

6" x 10" METAL SIGN PANEL

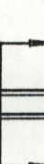

6" x 10" METAL SIGN PANEL




6" x 10" METAL SIGN PANEL




6" x 10" METAL SIGN PANEL




6" x 10" METAL SIGN PANEL

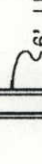


6" x 10" METAL SIGN PANEL

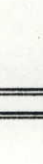


6" x 10" METAL SIGN PANEL

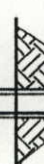


6" x 10" METAL SIGN PANEL

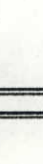

6" x 10" METAL SIGN PANEL

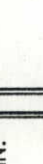


6" x 10" METAL SIGN PANEL

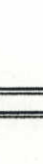

6" x 10" METAL SIGN PANEL




6" x 10" METAL SIGN PANEL

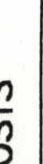

6" x 10" METAL SIGN PANEL



6" x 10" METAL SIGN PANEL

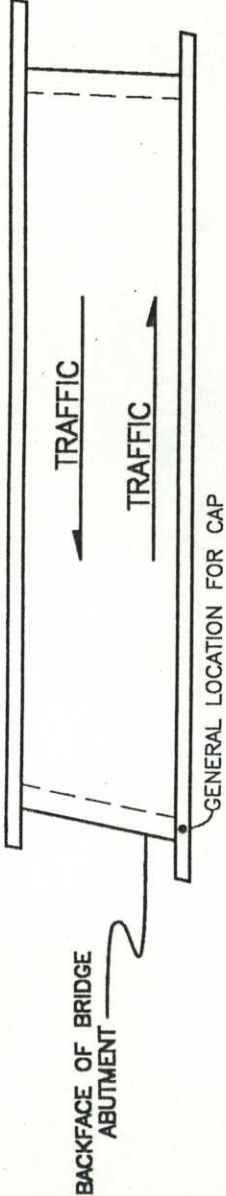

TYPE 1 MONUMENT

TYPE 1A MONUMENT & TYPE 2A MONUMENT

INCLUDES MONUMENT BOX

TYPE 2 MONUMENT

TYPE 3 MONUMENT

TYPE 3A MONUMENT, ROADWAY INSTALLATION

WITNESS POSTS

SECTION A-A

SECTION B-B

SECTION C-C

SECTION D-D

SECTION E-E

SECTION F-F

SECTION G-G

SECTION H-H

SECTION I-I

SECTION J-J

SECTION K-K

SECTION L-L

SECTION M-M

SECTION N-N

SECTION O-O

SECTION P-P

SECTION Q-Q

SECTION R-R

SECTION S-S

SECTION T-T

SECTION U-U

SECTION V-V

SECTION W-W

SECTION X-X

SECTION Y-Y

SECTION Z-Z


SECTION AA-AA

SECTION BB-BB

SECTION CC-CC

SECTION DD-DD

SECTION EE-EE

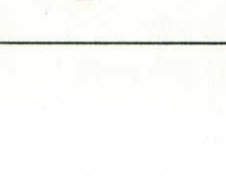

TYPE 1 MONUMENT

TYPE 1A MONUMENT & TYPE 2A MONUMENT

INCLUDES MONUMENT BOX

TYPE 2 MONUMENT

TYPE 3 MONUMENT

TYPE 3A MONUMENT, ROADWAY INSTALLATION

WITNESS POSTS

SECTION A-A

SECTION B-B

SECTION C-C

SECTION D-D

SECTION E-E

SECTION F-F

SECTION G-G

SECTION H-H

SECTION I-I

SECTION J-J

SECTION K-K

SECTION L-L

SECTION M-M

SECTION N-N

SECTION O-O

SECTION P-P

SECTION Q-Q

SECTION R-R

SECTION S-S

SECTION T-T

SECTION U-U

SECTION V-V

SECTION W-W

SECTION X-X

SECTION Y-Y

SECTION Z-Z

SECTION AA-AA

SECTION BB-BB

SECTION CC-CC

SECTION DD-DD

SECTION EE-EE



AS CONSTRUCTED

NO REVISIONS

REVISED

VOID

|                  |          |             |           |              |
|------------------|----------|-------------|-----------|--------------|
| FED. ROAD REGION | DIVISION | PROJ. NO.   | SHEET NO. | TOTAL SHEETS |
| XIII             | COLORADO | NH 0853-017 | 3C        |              |

RIGHT OF WAY  
AT "0" ST. (GREENLEY) PBL 1

|           |
|-----------|
| REVISIONS |
|           |
|           |
|           |
|           |
|           |
|           |
|           |
|           |
|           |

TYPE 1 AND TYPE 1A ALUMINUM AND STAINLESS STEEL DRIVEN MONUMENTS

MONUMENTS ARE INSTALLED BY ATTACHING THE PROPER SIZE TIP TO ONE END OF A SECTION OF ROD AND A 3" LONG X 3/4" DIA. STAINLESS STEEL DRIVER TO THE OTHER END. A STEEL DRIVER IS THEN PLACED OVER THE STAINLESS STEEL DRIVER FOR THE HAMMER TO CONTACT. WHEN ADDITIONAL SECTIONS OF ROD ARE NEEDED, THEY ARE TO BE ATTACHED USING A SET OF SELF-LOCKING WASHERS. RODS ARE STOCKED IN TWO-FOOT AND THREE-FOOT SECTIONS. ONE-FOOT SECTIONS MAY BE OBTAINED BY CUTTING A TWO-FOOT SECTION IN HALF. THE ROD SECTION IS DRIVEN BY USING THE PROPER HAMMER WITH A SOFT FACE OR BY USING A POWER ADAPTER WITH A GASOLINE-POWERED DRIVER.

TYPE 1 MONUMENTS TYPICALLY USE A THREE-FOOT SECTION OF ROD. WHEN SUBSURFACE ROCK OR CONCRETE IS ENCOUNTERED LESS THAN 3 FEET BELOW THE GROUND SURFACE, THE ROD SHALL BE EMBEDDED IN THE ROCK OR CONCRETE AT LEAST 6" WITH A GROUT MATERIAL. THE ROD MAY BE SHORTENED TO ACCOMMODATE THE CONDITIONS.

TYPE 1A MONUMENTS SHALL BE DRIVEN TO REFUSAL BY THREADING ADDITIONAL SECTIONS ONTO THE FIRST SECTION. ADDED SECTIONS REQUIRE A SET OF LOCK WASHERS. REFUSAL IS DEFINED AS ONE INCH OF MOVEMENT WITH FOUR HEAVY BLOWS OF A 12 LB. HAMMER. A DRIVEN CAP IS NECESSARY (VS. A THREADED CAP) WHEN A CUT ROD IS USED. A SOFT FACED HAMMER IS REQUIRED TO SEAT THE DRIVEN CAP ONTO THE ROD.

TYPE 2 AND TYPE 2A ALUMINUM FINNED ROD MONUMENTS

A TYPE 2 MONUMENT IS USED FOR HORIZONTAL CONTROL MONUMENTS WHERE LOOSE MATERIAL IS ENCOUNTERED. THE LARGER SIZE TIP IS TO BE USED ON ONE END OF THE THREE-FOOT ROD AND THE FINN ON THE OPPOSITE END OF THE THREE-FOOT ROD ARE TO BE BENT OVER TO ACCOMMODATE THE CAP. IF MORE VERTICAL STABILITY IS REQUIRED FOR USE AS A VERTICAL CONTROL MONUMENT, THE ADDED SECTIONS WHICH ARE NOT FINNED, SHOULD BE DRIVEN FIRST. THE NUMBER OF SECTIONS TO BE ADDED WILL VARY WITH NEEDS AND TYPE OF SOIL.

THE TYPE 1A MONUMENT NOTE ABOVE ALSO APPLIES TO THE TYPE 2A MONUMENT.

TYPE 3 AND TYPE 3A ALUMINUM PIPE MONUMENTS

THIS MONUMENT IS USED TO MONUMENT AN ALIQUOT CORNER. THE INSTALLATION OF THIS MONUMENT AND RECORD FILING SHALL BE DONE IN ACCORDANCE WITH THE COLORADO REVISED STATUTES, TITLE 38, ARTICLES 50 AND 51. ALSO REFER TO THE CDOH SURVEY MANUAL. THE LAND SURVEYOR'S LICENSE NUMBER AND THE YEAR SHALL BE STAMPED ON THE CAP.

TYPE 4 BRASS CAP MONUMENT

THIS MONUMENT IS PLACED IN CONCRETE, SUCH AS BRIDGE SUPER STRUCTURE CONCRETE. IT IS PLACED ABOVE A FOOTING SUPPORT OVER THE ABUTMENT OR OVER A PIER. AN ALTERNATE PLACEMENT IS VERTICALLY IN THE ABUTMENT WALL OR PIER IF ONLY AN ELEVATION REFERENCE IS DESIRED AND IT IS POSSIBLE TO LEAVE ACCESS FOR AN ELEVATION ROD.

TYPE 5 BRASS CAP MONUMENT

THIS MONUMENT IS PLACED IN LOCATIONS WHERE A TYPE 1 OR TYPE 1A MONUMENT CANNOT BE PLACED. A COMMON APPLICATION IS IN A LARGE BOULDER WHERE A PROPERTY CORNER HAS BEEN PLACED. THIS MONUMENT COULD ALSO BE PLACED IN A SIDEWALK.

WITNESS POSTS

THE WITNESS POST, WHEN REQUIRED, WILL BE SUPPLIED BY THE DIVISION AND INSTALLATION SHALL BE INCLUDED IN THE WORK. IT SHALL BE DRIVEN WITHIN 10 FEET OF THE MONUMENT, WHEN POSSIBLE. A DELINEATOR POST WITH A 6" X 10" METAL SIGN PANEL MAY BE USED IN LIEU OF THE PLASTIC POST. THIS POST SHALL CONFORM TO STANDARD S-612-1.


SELF-LOCKING WASHERS

A SET OF TWO WASHERS SHALL BE USED AT ROD JOINTS AND THREADED CAP JOINTS, BUT NOT AT TIP JOINTS.


TEMPORARY MONUMENTS

A TEMPORARY ALUMINUM CAP IS USED ON A NO. 5 REBAR.

SURVEY MONUMENTS

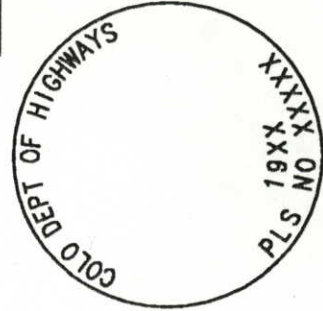

ALIQUOT CORNER CAP

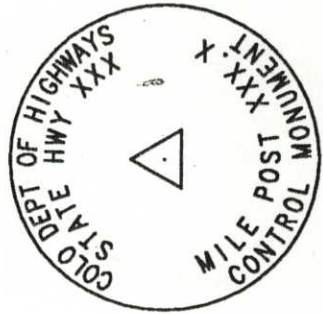

CONTROL MONUMENT CAP




ROW MONUMENT CAP




REFERENCE MONUMENT CAP

NOTE: (A BLANK CAP MAY BE SUBSTITUTED IF THE APPROPRIATE ABOVE CAP IS NOT AVAILABLE. IF A BLANK CAP IS USED, ALL INFORMATION NORMALLY INCLUDED ON THE APPROPRIATE STANDARD CAP, SHALL BE STAMPED ON THE BLANK CAP ALONG WITH SPECIFIC PROJECT INFORMATION SUCH AS PROJECT NO., DATE, POINT NO., ETC.)

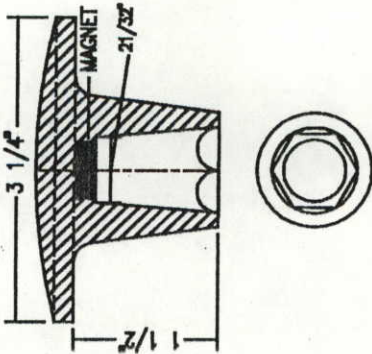


BRASS AND ALUMINUM CAPS

BRASS CAP USED WITH STAINLESS STEEL ROD. ALUMINUM CAP USED WITH ALUMINUM ROD. (THREADED CAP IS ALSO AVAILABLE)

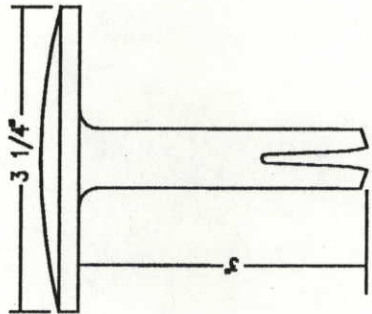


BRASS CAP

FOR PLACING IN EXISTING CONCRETE OR ROCK

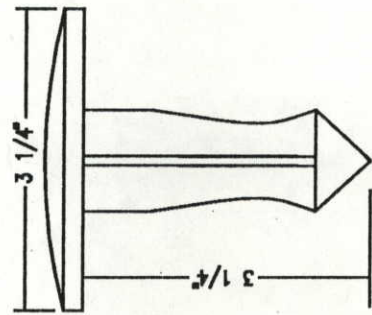


BRASS CAP

FOR PLACING IN EXISTING CONCRETE OR ROCK

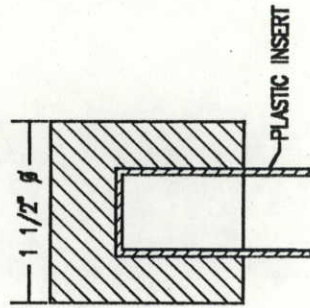

TEMPORARY ALUMINUM CAP

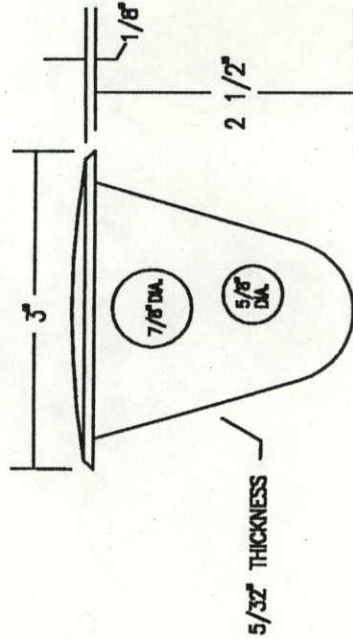

BRASS CAP

FOR PLACING IN NEW CONCRETE

MONUMENT APPLICATION

| CAP TYPE                     | MONUMENT TYPE |    |   |    |   |    |   |   |  |   |
|------------------------------|---------------|----|---|----|---|----|---|---|--|---|
|                              | 1             | 1A | 2 | 2A | 3 | 3A | 4 | 5 |  |   |
| REFERENCE                    | X             | X  |   |    |   |    | X |   |  |   |
| ROW                          | X             | X  |   |    |   |    |   | X |  |   |
| CONTROL                      |               |    | X | X  |   |    | X |   |  |   |
| ALIQUOT CORNER               |               |    |   |    | X | X  |   |   |  |   |
| WITNESS POST (WHEN REQUIRED) | X             | X  | X | X  | X | X  |   |   |  | X |



| FED. ROAD REGION | DIVISION | PROJ. NO.   | SHEET NO. | TOTAL SHEETS |
|------------------|----------|-------------|-----------|--------------|
| XIII             | COLORADO | NH 0853-017 | 4         |              |

| RIGHT OF WAY AT "O" ST. |  |
|-------------------------|--|
| REVISIONS               |  |
|                         |  |
|                         |  |
T. 6N., R. 65 W., 6TH P.M.

SE 1/4 SEC. 30

L & L PARTNERSHIP

B & G IRRIGATION

PROPERTY LINE

EXISTING ROW

EXISTING ROW



S.H. 85

EXISTING ROW

UNION PACIFIC RR

PRODUCERS LIVESTOCK MARKETING ASSOC.

SW 1/4 SEC. 29

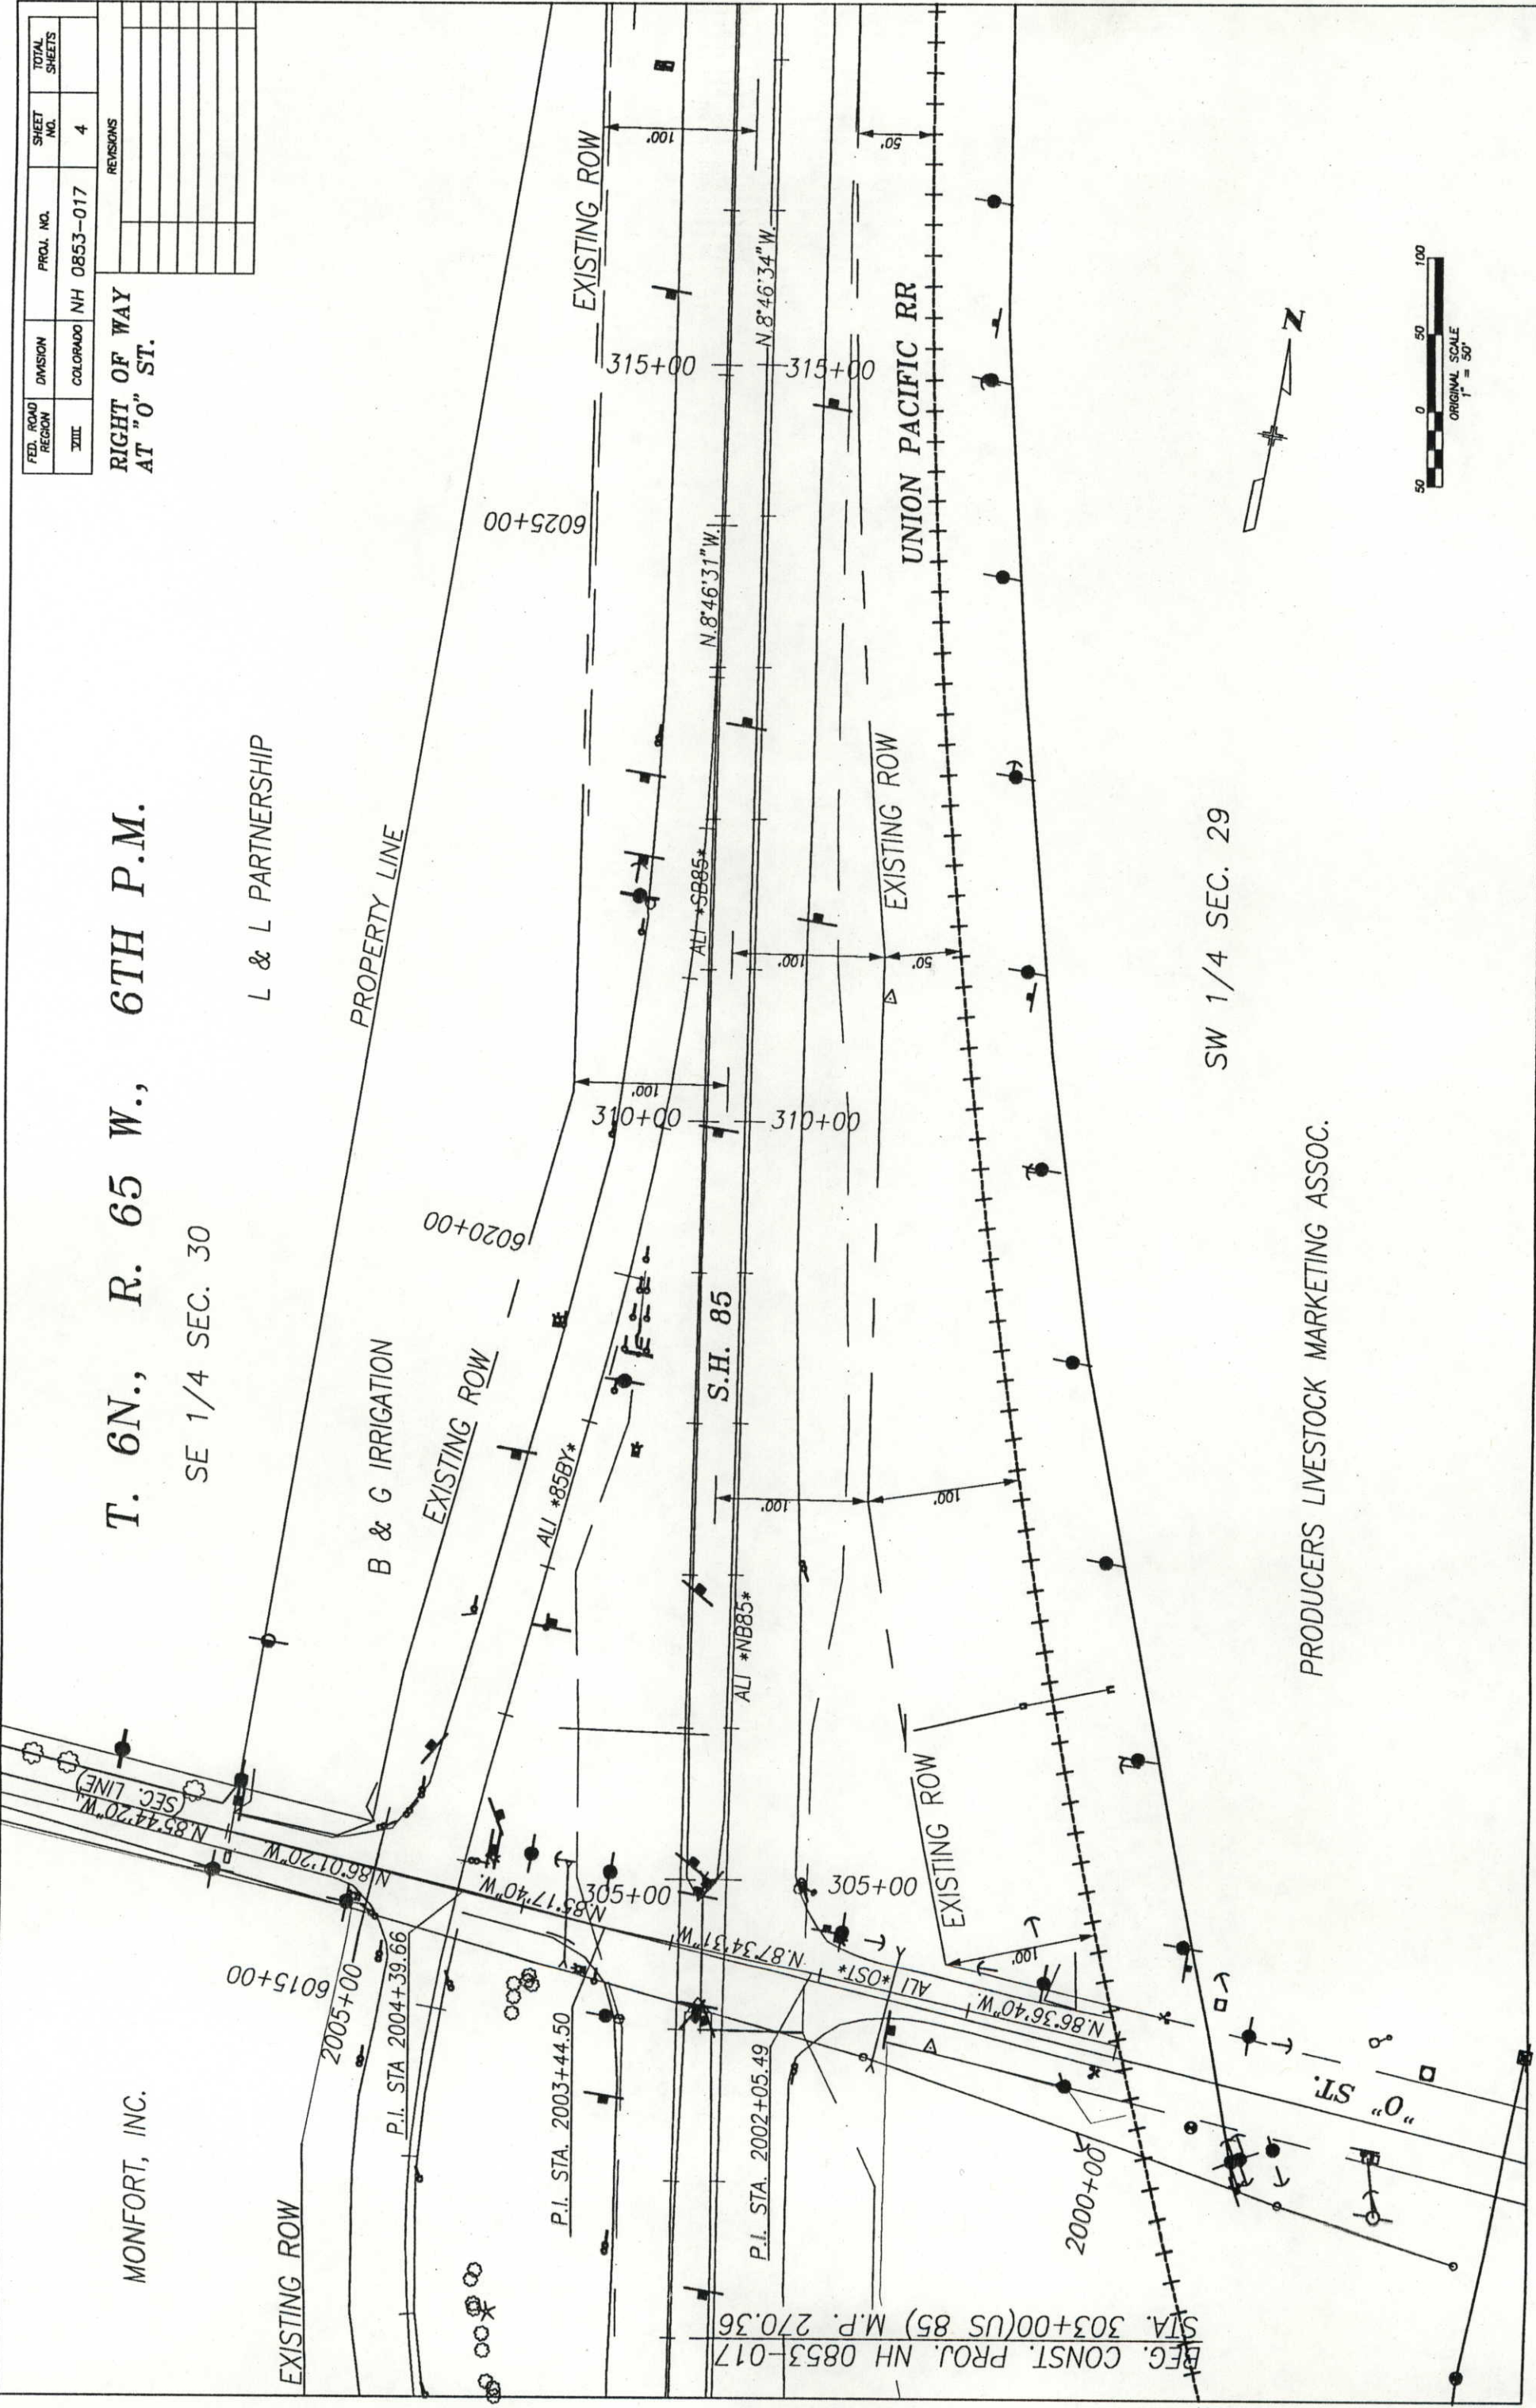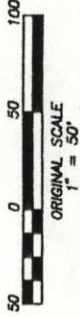

BEG. CONST. PROJ. NH 0853-017  
STA. 303+00(US 85) M.P. 270.36

MONFORT, INC.



| FED. ROAD REGION | DIVISION | PROJ. NO.   | SHEET NO. | TOTAL SHEETS |
|------------------|----------|-------------|-----------|--------------|
| VIIL             | COLORADO | NH 0853-017 | 5         |              |

| REVISIONS |
|-----------|
|           |
|           |
T. 6N., R. 65 W., 6TH P.M.

1 L & L PARTNERSHIP  
1R

SE 1/4 SEC. 30

SW 1/4 SEC. 29

PRODUCERS LIVESTOCK MARKETING ASSOC.

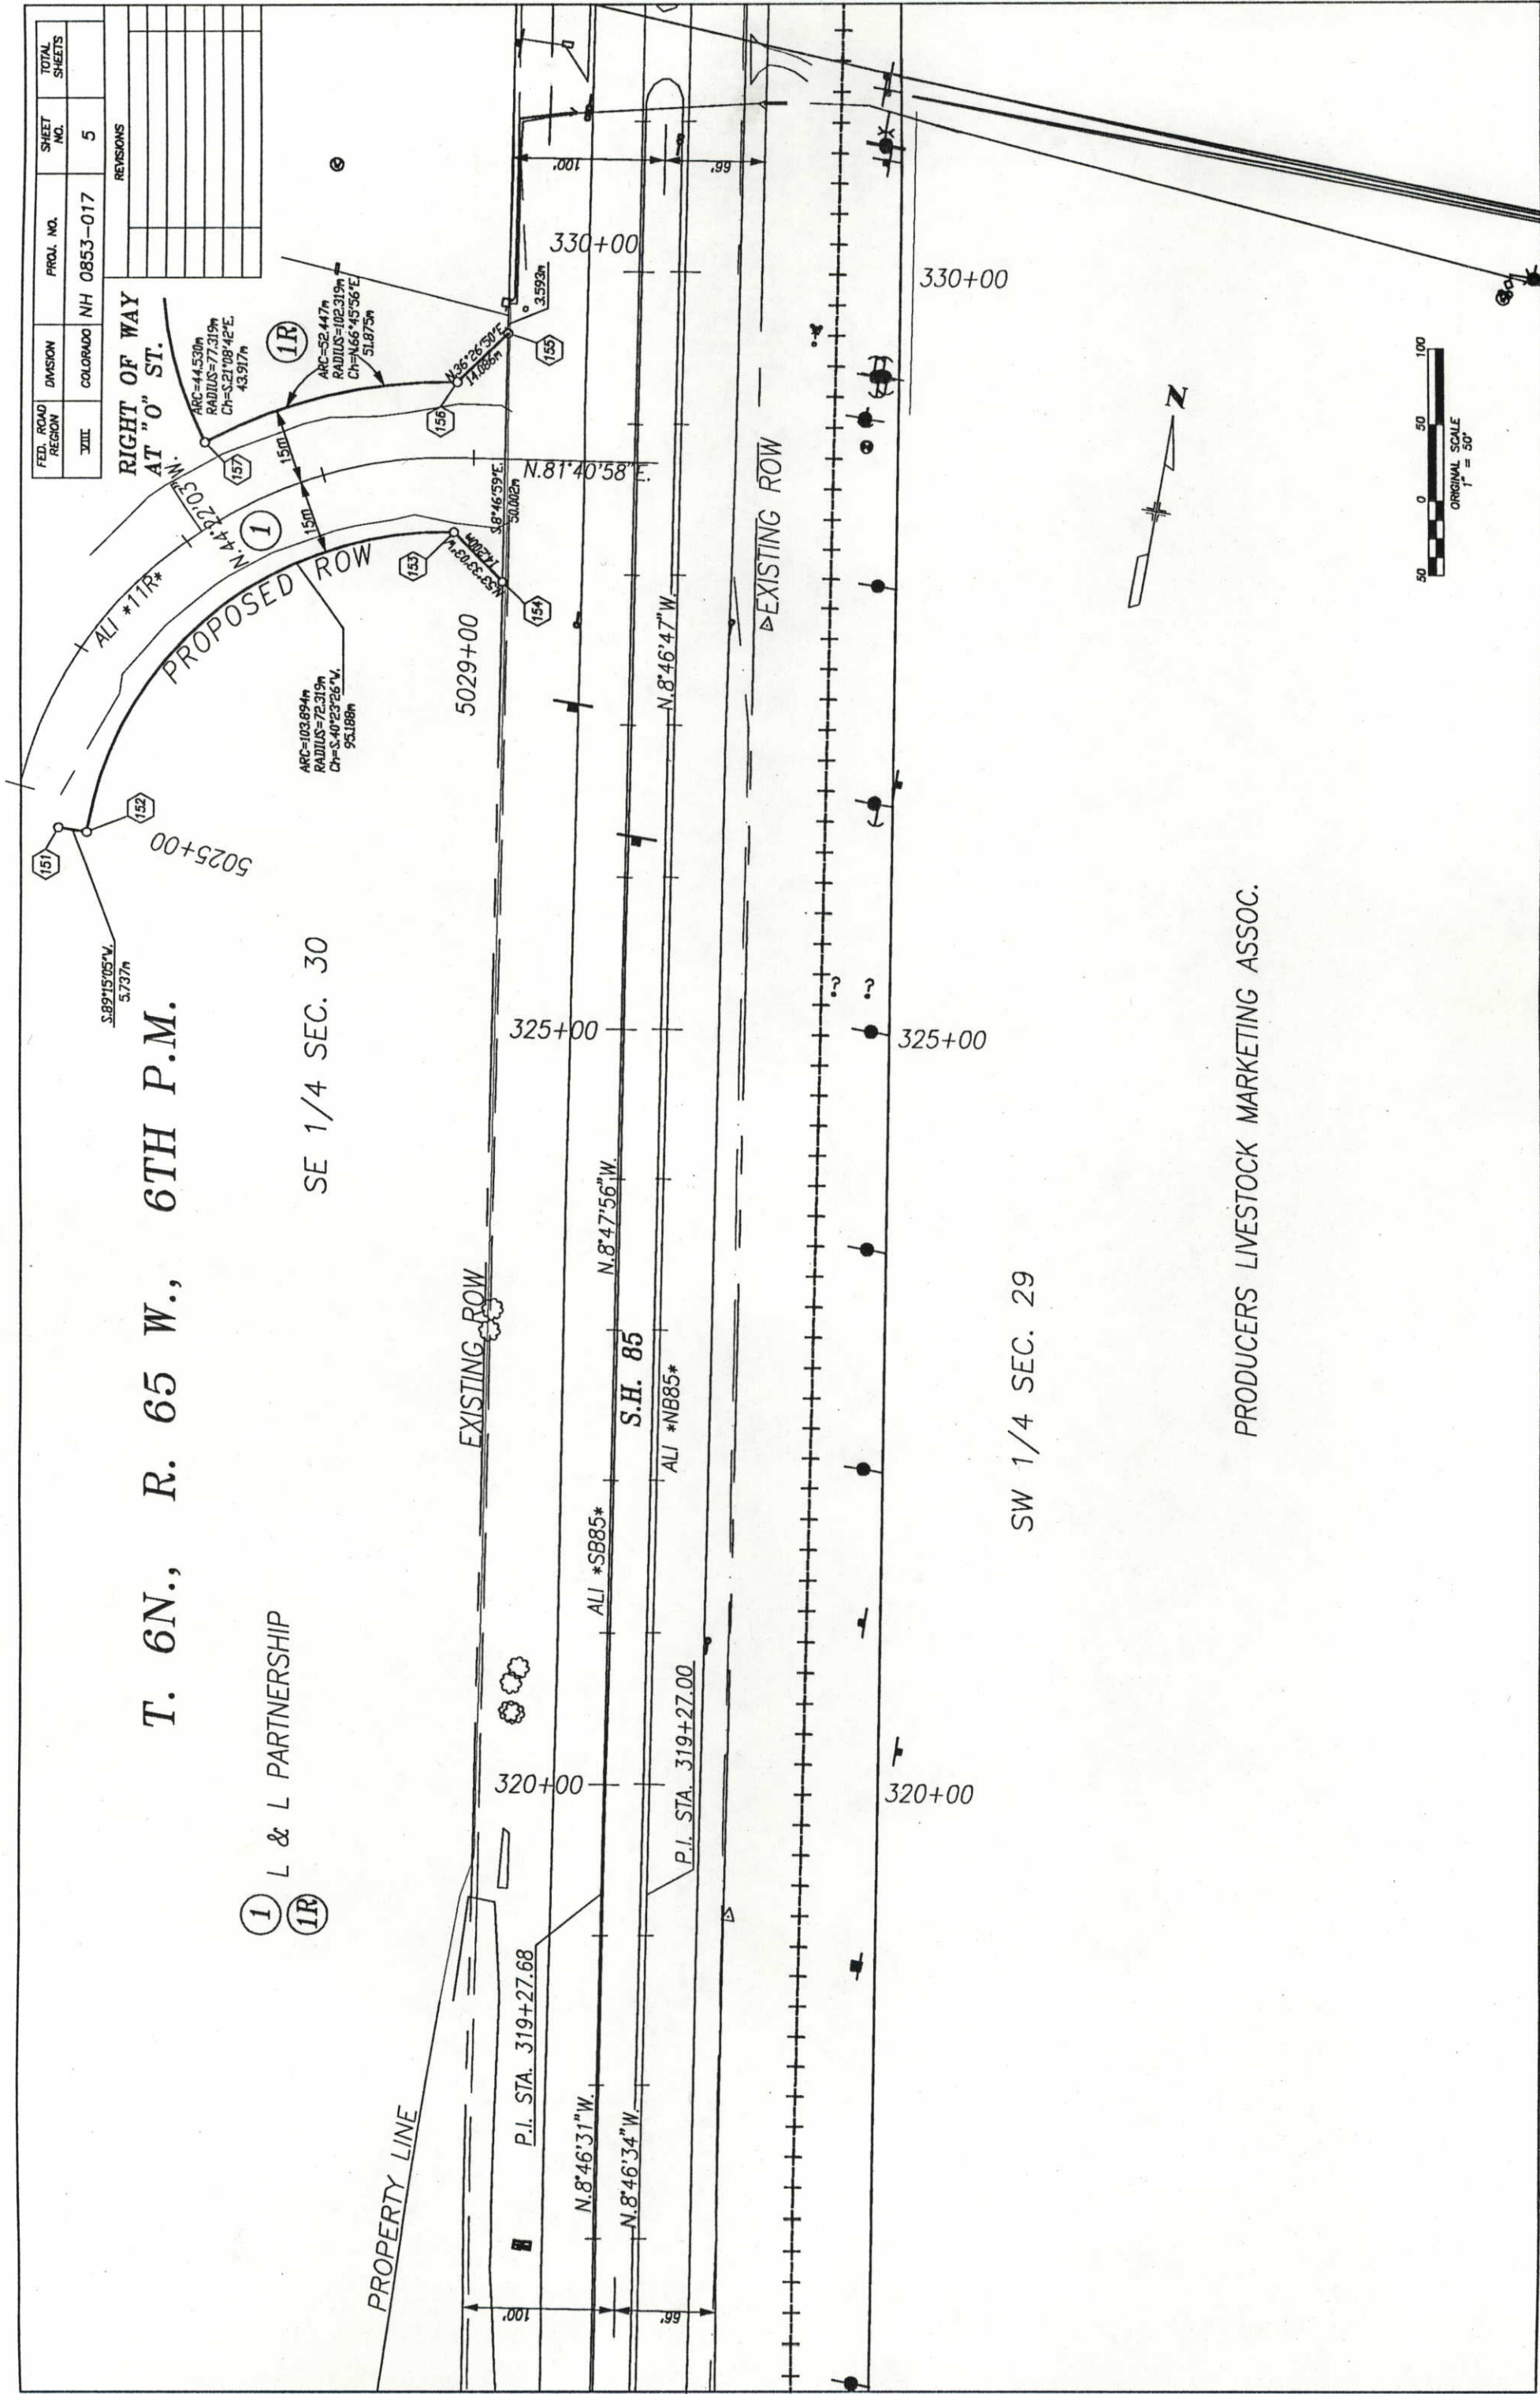




T. 6N., R. 65 W., 6TH P.M.

W 1/4 COR.  
SEC. 29  
(PK NAIL)

NE 1/4 SEC. 30

MONFORT OF COLORADO, INC.  
(GR. FARMS - HOSHIKO)

11TH. AVE.

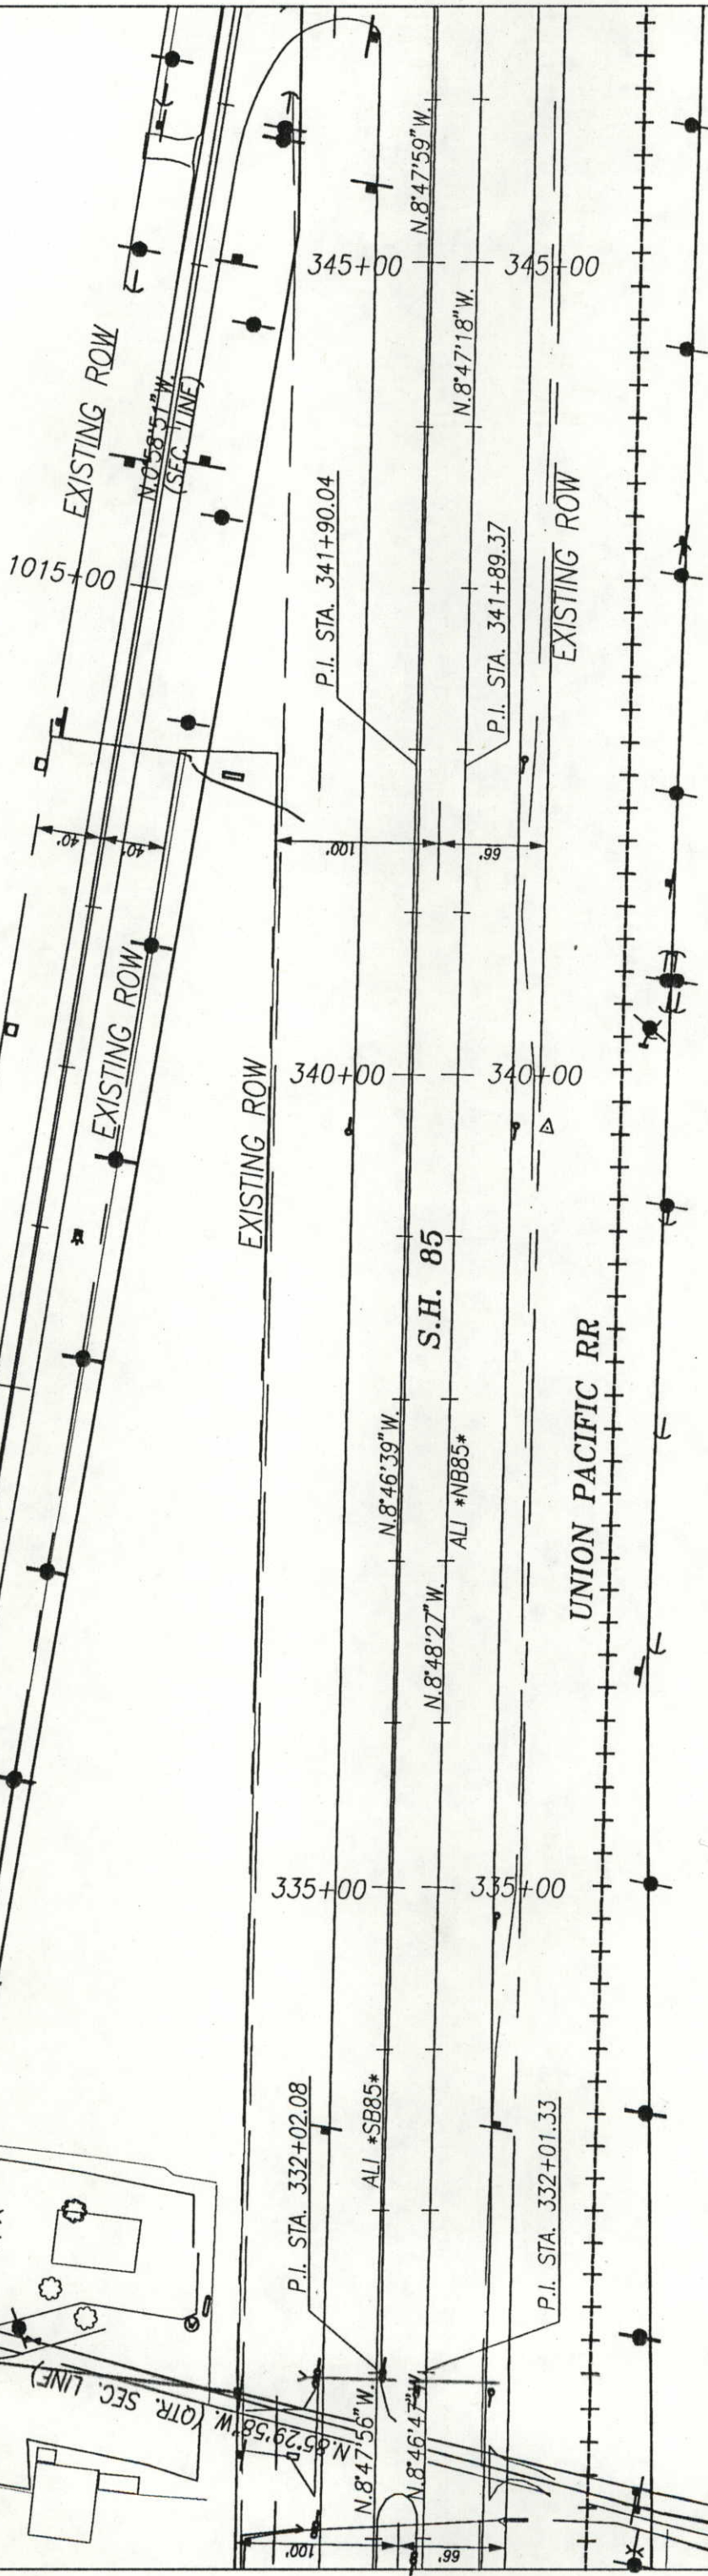


NW 1/4 SEC. 29

HOSHIKO FARMS

| FED. ROAD REGION        | DIVISION | PROJ. NO.   | SHEET NO. | TOTAL SHEETS |
|-------------------------|----------|-------------|-----------|--------------|
| XIII                    | COLORADO | NH 0853-017 | 6         |              |
| RIGHT OF WAY AT "O" ST. |          |             |           |              |
| REVISIONS               |          |             |           |              |
|                         |          |             |           |              |
|                         |          |             |           |              |
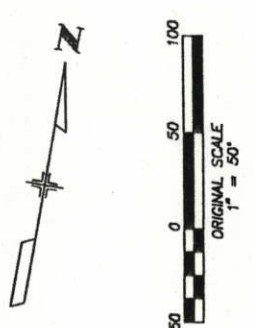

[illegible]



| FED. ROAD REGION | DIVISION | PROJ. NO.   | SHEET NO. | TOTAL SHEETS |
|------------------|----------|-------------|-----------|--------------|
| XIII             | COLORADO | NH 0853-017 | 8         |              |

| RIGHT OF WAY AT "O" ST. |  |
|-------------------------|--|
| REVISIONS               |  |
|                         |  |
|                         |  |
T. 6N., R. 65 W., 6TH P.M.

SE 1/4 SEC. 30

MONFORT OF COLORADO, INC.

L & L PARTNERSHIP

SW 1/4 SEC. 29

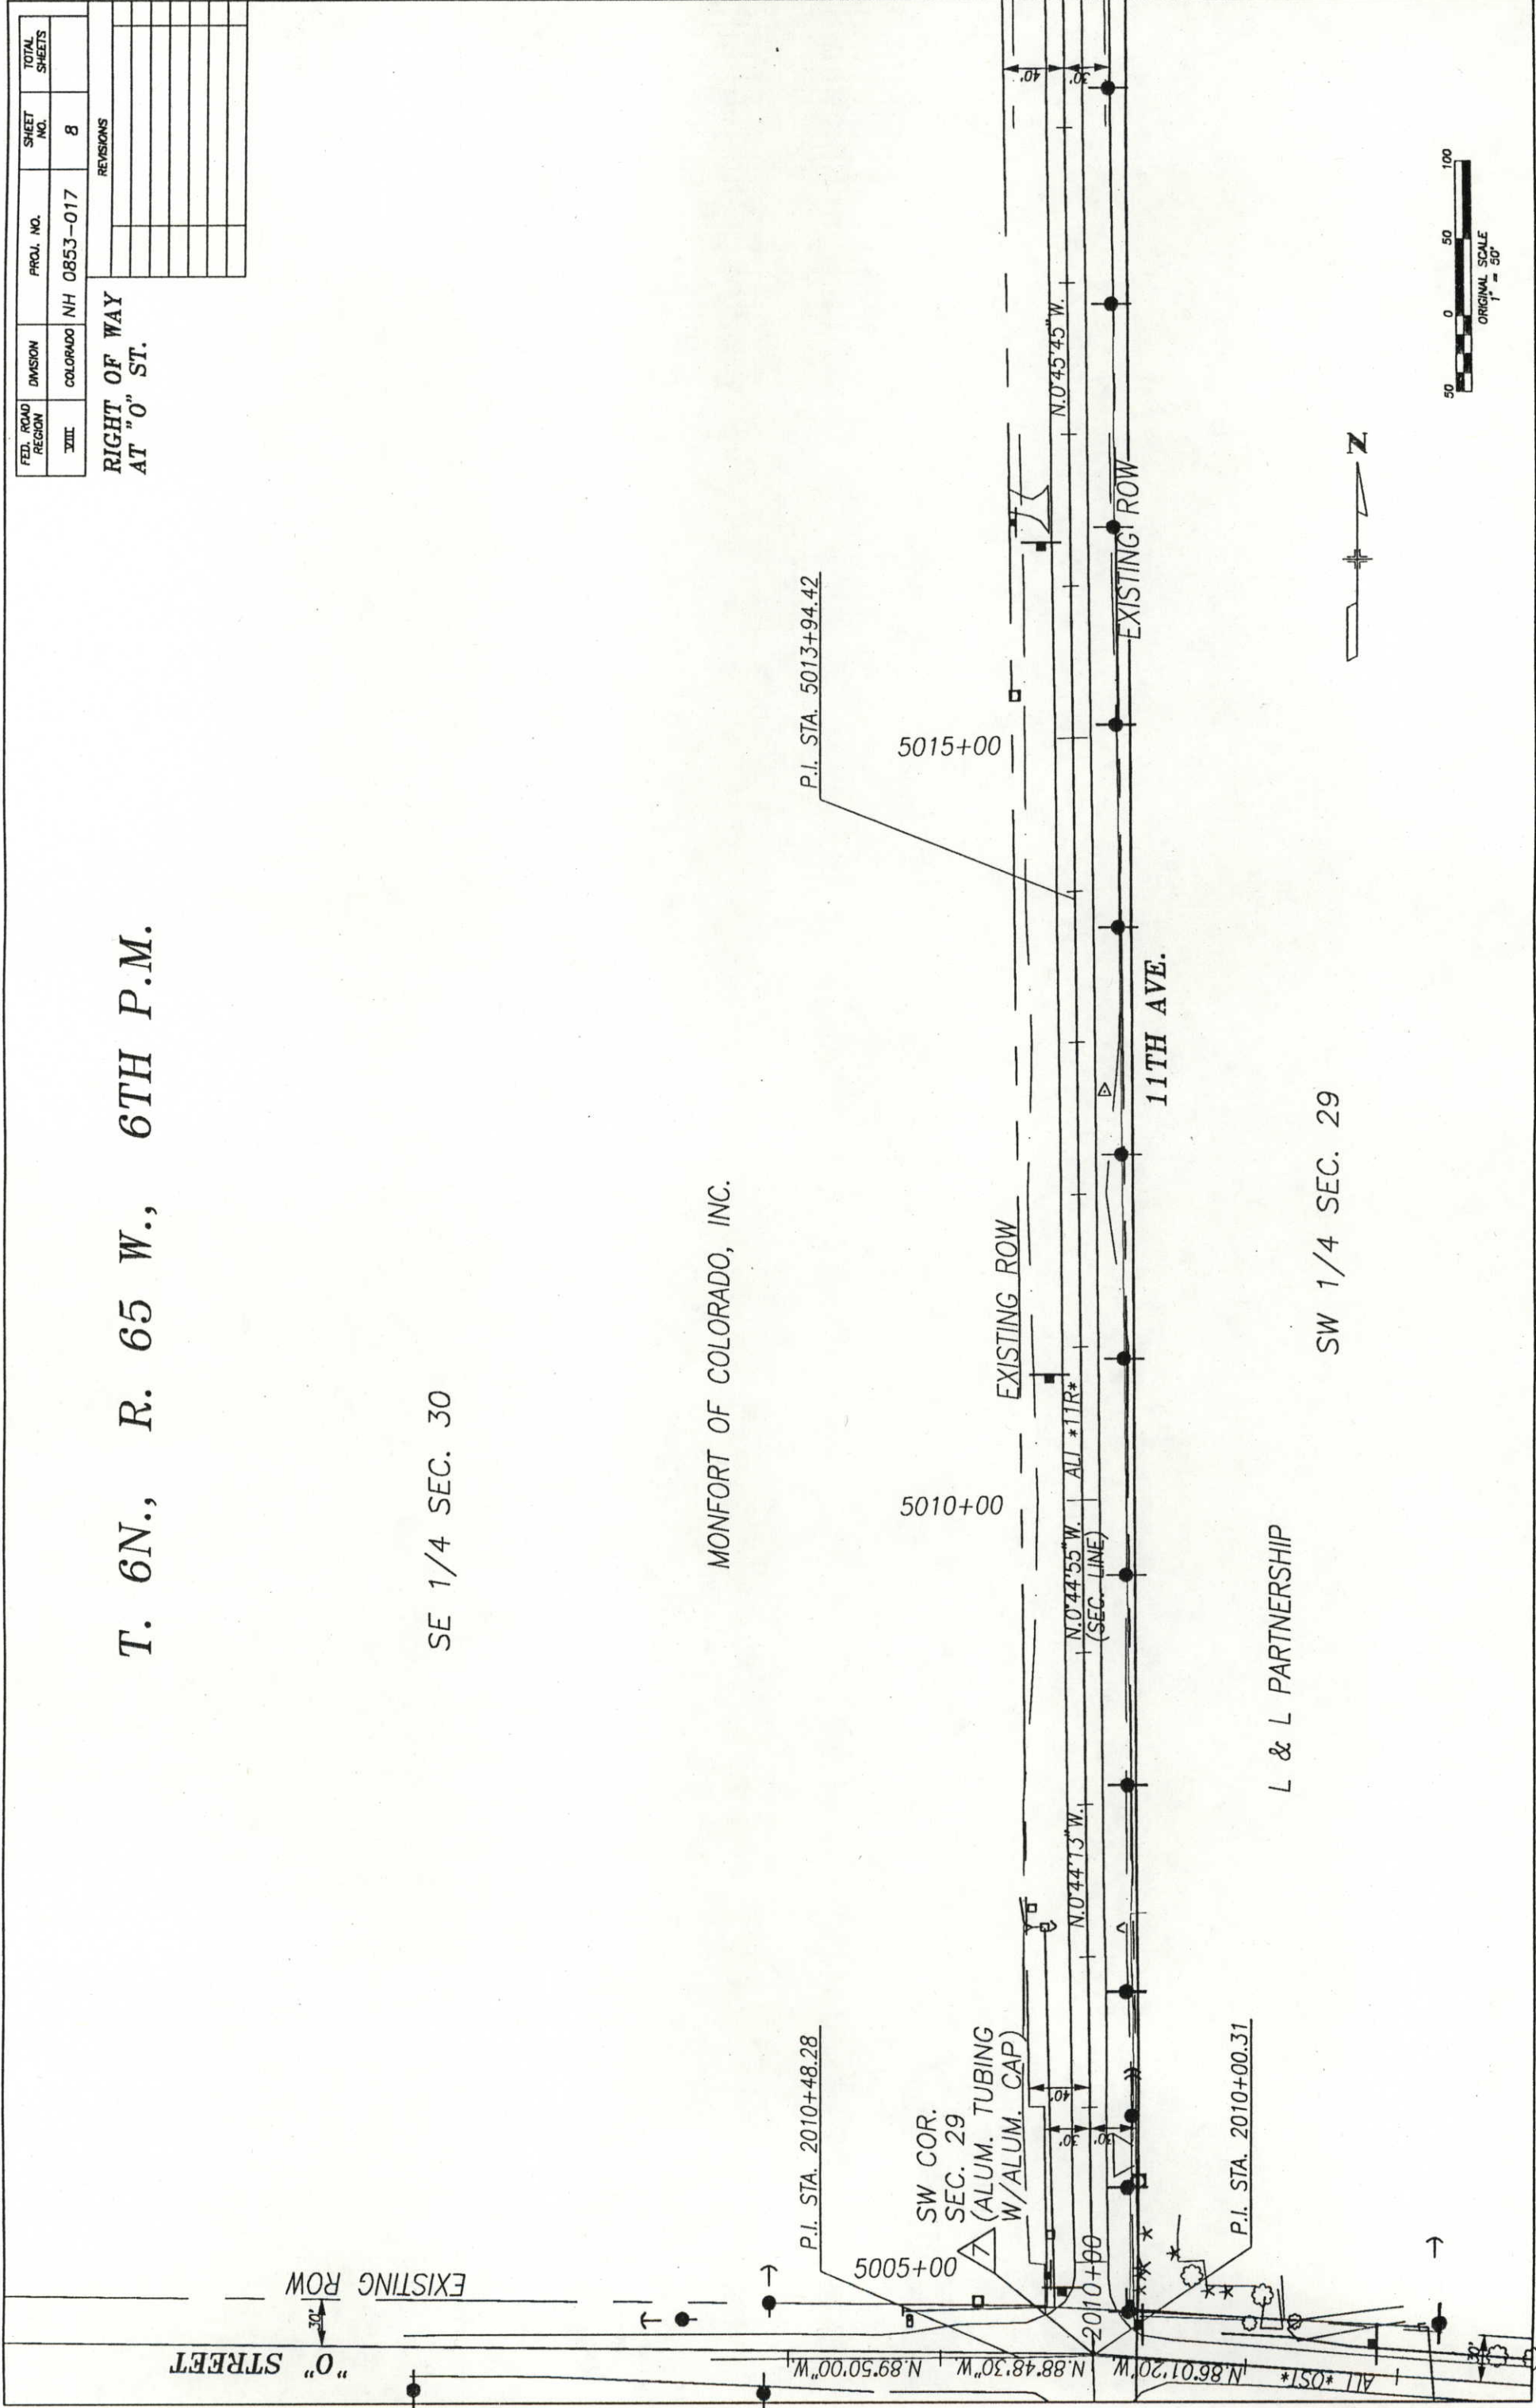







T. 6 N., R. 65 W., 6TH P.M.

| FED. ROAD REGION | DIVISION | PROJ. NO.   | SHEET NO. | TOTAL SHEETS |
|------------------|----------|-------------|-----------|--------------|
| XIII             | COLORADO | NH 0853-017 | 10        |              |

RIGHT OF WAY  
AT "O" ST.  
OWNERSHIP MAP

REVISIONS

MONFORT OF COLORADO, INC.  
(GR. FARMS - HOSHIKO)  
P.O. BOX G  
GREELEY, CO 80632  
1003/1934816  
E 1/2 SE 1/4 SEC. 30  
SUBJ. TO:  
PIPELINE EASEMENT 1082/2022858  
OIL & GAS LEASE 636/1558080  
UTILITY EASEMENT 1542/564

MONFORT, INC.  
1930 AA STREET  
GREELEY, CO 80632  
1299/2251077

B & G IRRIGATION  
1001 "O" STREET  
GREELEY, CO 80631  
1332/2284115

L & L PARTNERSHIP  
1091 "O" STREET  
GREELEY, CO 80631  
1366/2317676  
W 1/2 SW 1/4 SEC. 29  
(W. OF HWY. 85)  
EXC. 1332/2284115  
EXC. 1127/2068413  
SUBJ. TO:  
OIL & GAS LEASE 965/1888416  
UTILITY EASEMENT 1542/557

MONFORT OF COLORADO, INC.  
(GR. FARMS - HOSHIKO)  
P.O. BOX G  
GREELEY, CO 80632  
1127/2068413  
E 1/2 NE 1/4 SEC. 30  
N 200' W 348' NW 1/4 SW 1/4 SEC. 29  
W 1/2 NW 1/4 SEC. 29 (W. OF HWY 85)

END CONST. PROJ. NH 0853-017  
STA. 359+00(US 85 M.P. 271.42)

PRODUCERS LIVESTOCK MARKETING ASSOC.  
P.O. BOX P  
GREELEY, CO 80632  
9190/1840694  
W 1/2 SW 1/4 SEC. 29 (E. OF RR)

HOSHIKO FARMS  
28607 WCR 50  
KERSEY, CO 80644  
8250/1746777  
W 1/2 NW 1/4 SEC. 29 (E. OF RR)

L & L PARTNERSHIP  
TO  
MONFORT OF COLORADO, INC.

QUIT CLAIM BY ADJACENT PROPERTY OWNERS  
TO CLEAR CONFUSION OF OWNERSHIP

BEG. CONST. PROJ. NH 0853-017  
STA. 303+00(US 85) M.P. 270.36

